



Location

5825 Cottage Grove Road

Project Name

Schoenstatt Sisters of Mary Demolition

Applicant

Schoenstatt Sisters of Mary /
Robert Arntz

Existing Use

Duplex


Proposed Use

Demolish two-family residence to create
open space for adjacent convent


Public Hearing Date

Plan Commission

April 13 2020

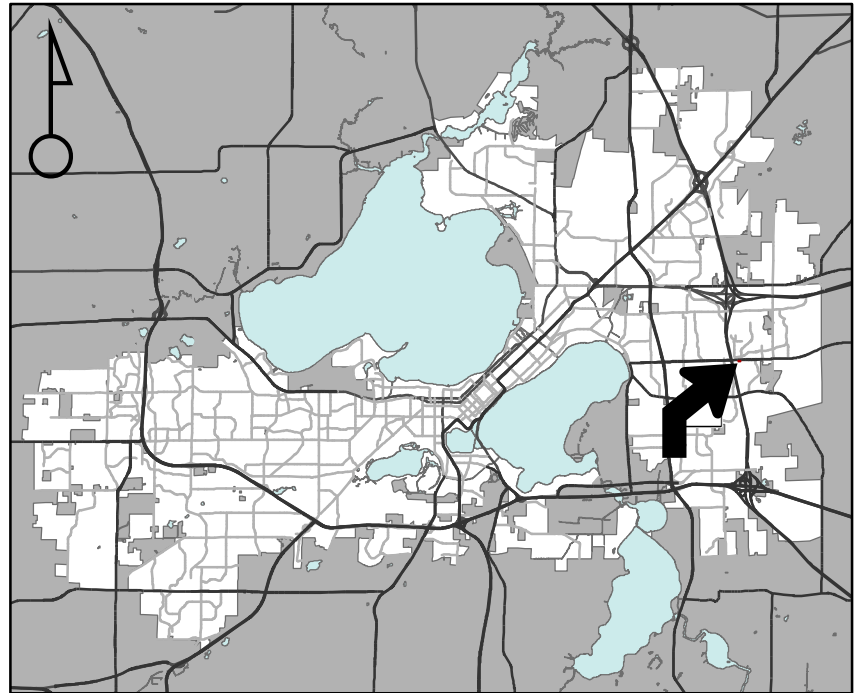

For Questions Contact: Sydney Prusak at: 243-0554 or sprusak@cityofmadison.com or City Planning at 266-4635

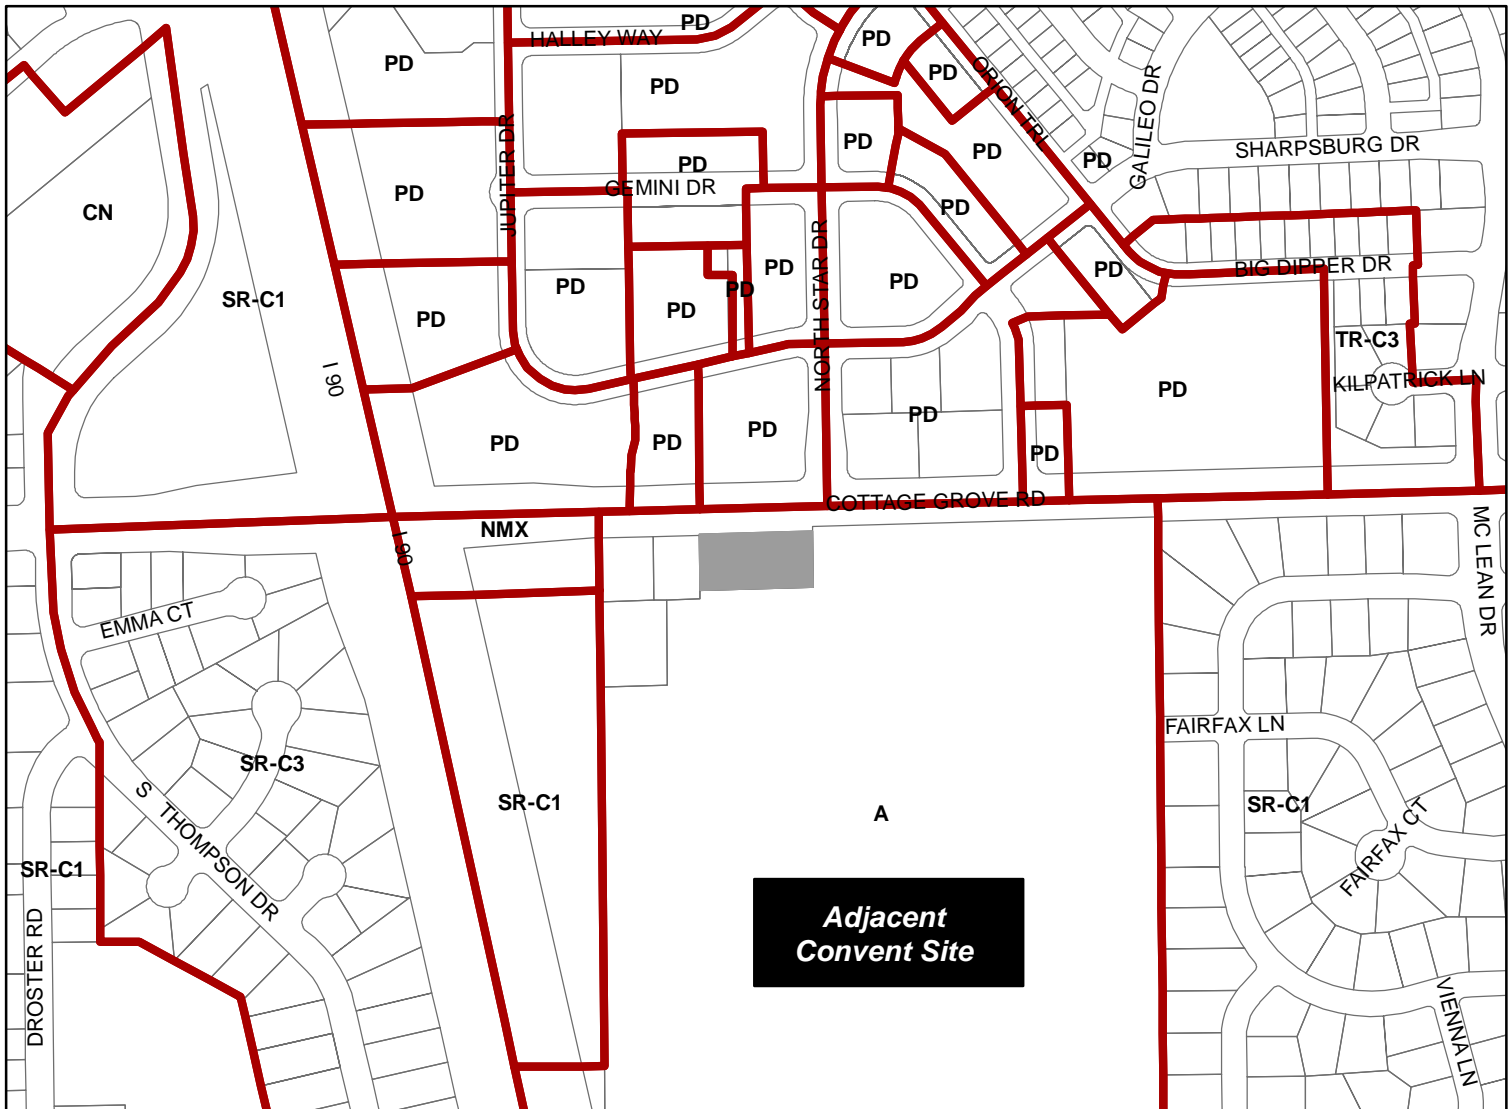

Scale : 1" = 400'

