



Advantage Dr

Meadowlands Ln

Milwaukee St

Golden Maple Rd

Alena Ln

Wind Stone Dr

Reston Heights Dr

Red Birch Run

Shady Leaf Rd

Juneberry Dr

Breezy Grass Way

Field Pkwy

Littlemore Dr

Half Moon Ct

Silver Dawn Dr

Hill Pkwy

Hill Pkwy

Littlemore Dr

Windstone Drive

Milwaukee Street

Golden Maple Road



36'

22'

40'

22'

32'

22'

22'

26'

26'


MARK	REVISION	DATE	BY

Designed By: SDM | Date: 12/2/2022 10:30 AM
 Scale: 1:50
 14055

14055
 MADISON, WI
 THE MEADOWLANDS - MILWAUKEE STREET EXTENSION
 CONTRACT NO:



14055
 EX-1

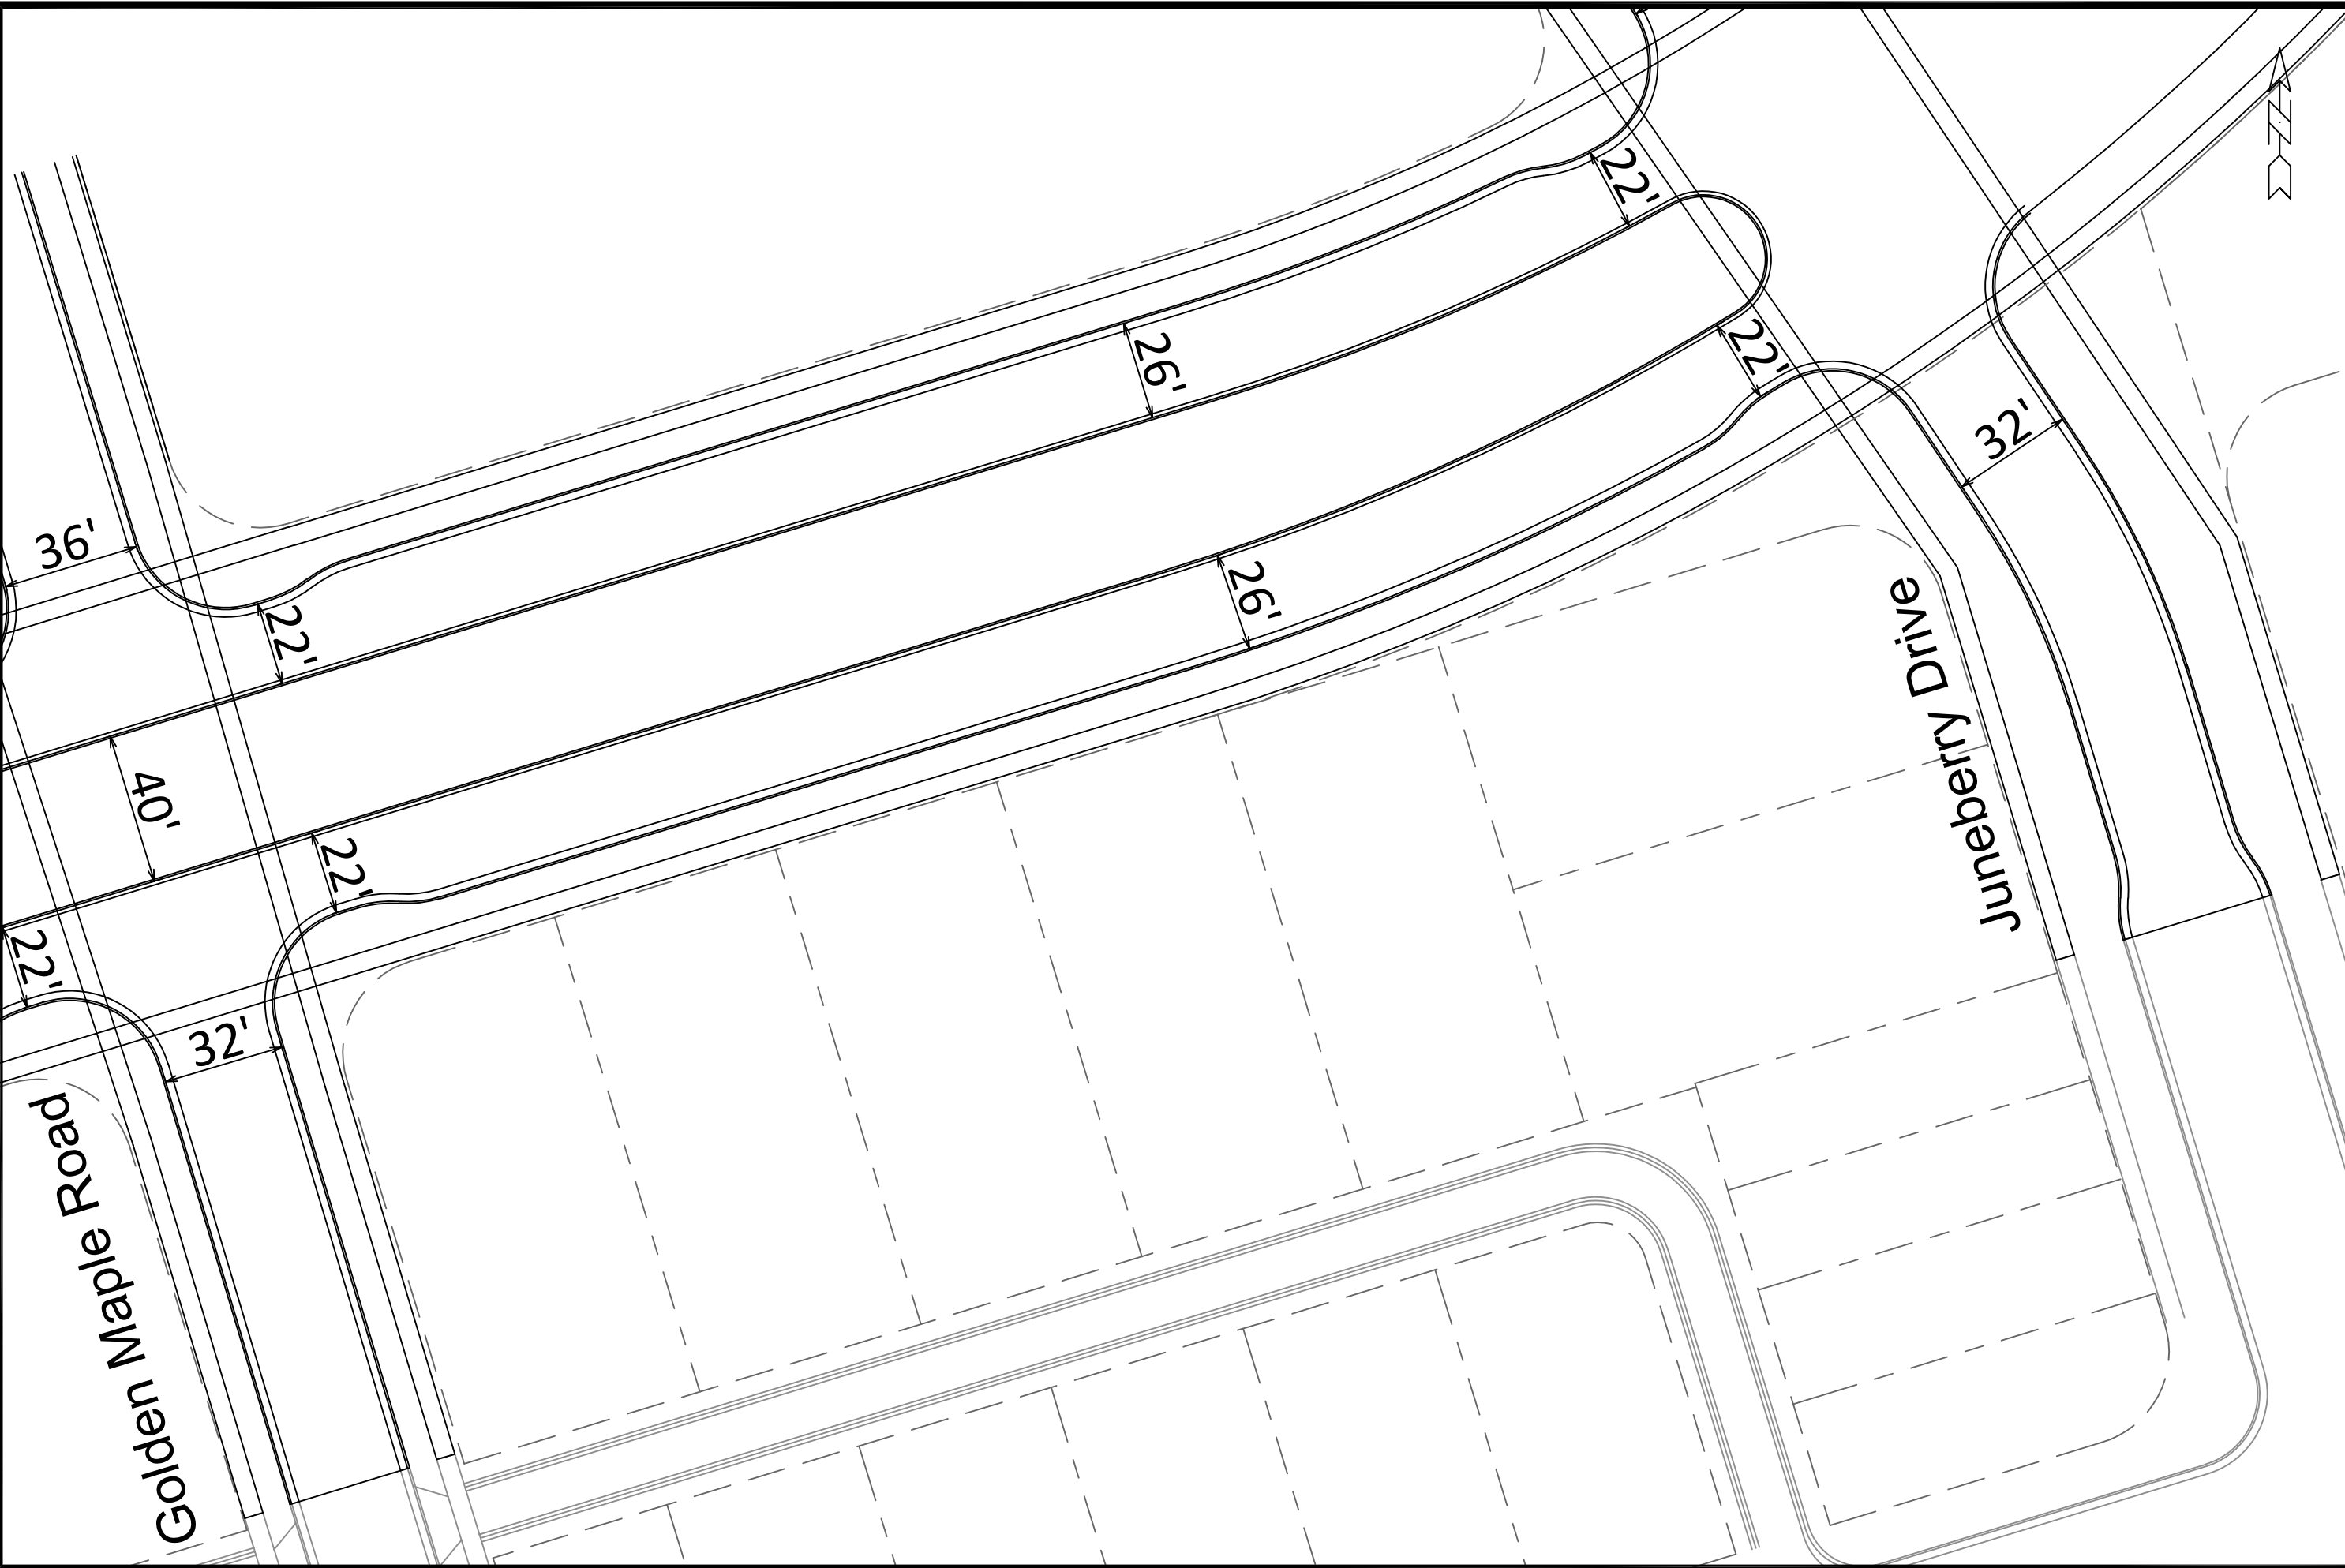

Golden Maple Road

Juneberry Drive

MARK	REVISION	DATE	BY
14055	Designed By: SDM	Date: 12/2/2022 10:31 AM	Scale: 1:40

14055
 MADISON, WI
 CONTRACT NO:

GEOMETRICS EXHIBIT
 THE MEADOWLANDS - MILWAUKEE STREET EXTENSION
 M:\DESIGN\Projects\14055\CAD\Traffic\14055TE-Geometrics_revision_3.dwg



14055
 EX-2