

Application for Change of Licensed Premise

\$25 filing fee charged at time of application, and is not refundable. Complete application is due at 12 noon two weeks before ALRC meeting. Detailed floor plans (no larger than 8 1/2 x 14) must accompany this form, or the request will not be presented to the ALRC. Applicants must appear before the ALRC.

Please contact City Zoning (MMB LL-100, 608-266-4560). A Conditional Use Permit may be required. There is a fee for the Conditional Use Permit.

Prior to your appearance before the Alcohol License Review Committee (ALRC), you must contact

- The Alderperson of the District in which you intend to do business.
- The representative of the appropriate neighborhood association (if any).
- The Madison Police Department.

Alderperson Rum M @ I can be reached at _____ at the Common Council Office (266-4071), or via e-mail at council@cityofmadison.com.

The name of the neighborhood association representative can be obtained by calling the Planning and Development Department at 266-4635 or online at www.ci.madison.wi.us/neighborhoods/contacts.htm.

Police Department Central District Captain Carl Gloede (Sector 400) can be reached at 261-9694.

Police Department East District Captain Tom Snyder (Sector 600) can be reached at 267-2100.

Police Department North District Captain Cam McLay (Sector 500) can be reached at 245-3652.

Police Department West District Captain Jay Lengfeld (Sectors 100-200) can be reached at 243-0503.

Police Department South District Captain Joe Balles (Sector 300) can be reached at 267-8687.

The Alcohol Policy Coordinator, Mark Woulf can be reached at 264-9295

Corporate/Owner Name Umami Dumpling & Ramen Bar LLC

DBA Umami Ramen & Dumpling Bar

Address 923 Williamson St Madison WI 53703

Current Capacity (Indoor): 36 Proposed Capacity (Indoor): 36

Current Capacity (Outdoor): 0 Proposed Capacity (Outdoor): 14 (seasonal)


Description of Proposed Changes: We would like our license to include the outdoor dining area as well.

Signature of Applicant [Signature] Randy Noj Date 4/29/11

Application to be considered at the _____ ALRC meeting and the _____ Council meeting.

License Type _____ License # _____ Legistar # _____

Routed: City Zoning Building Inspection Madison Police Sector _____ Alder _____ (District _____)

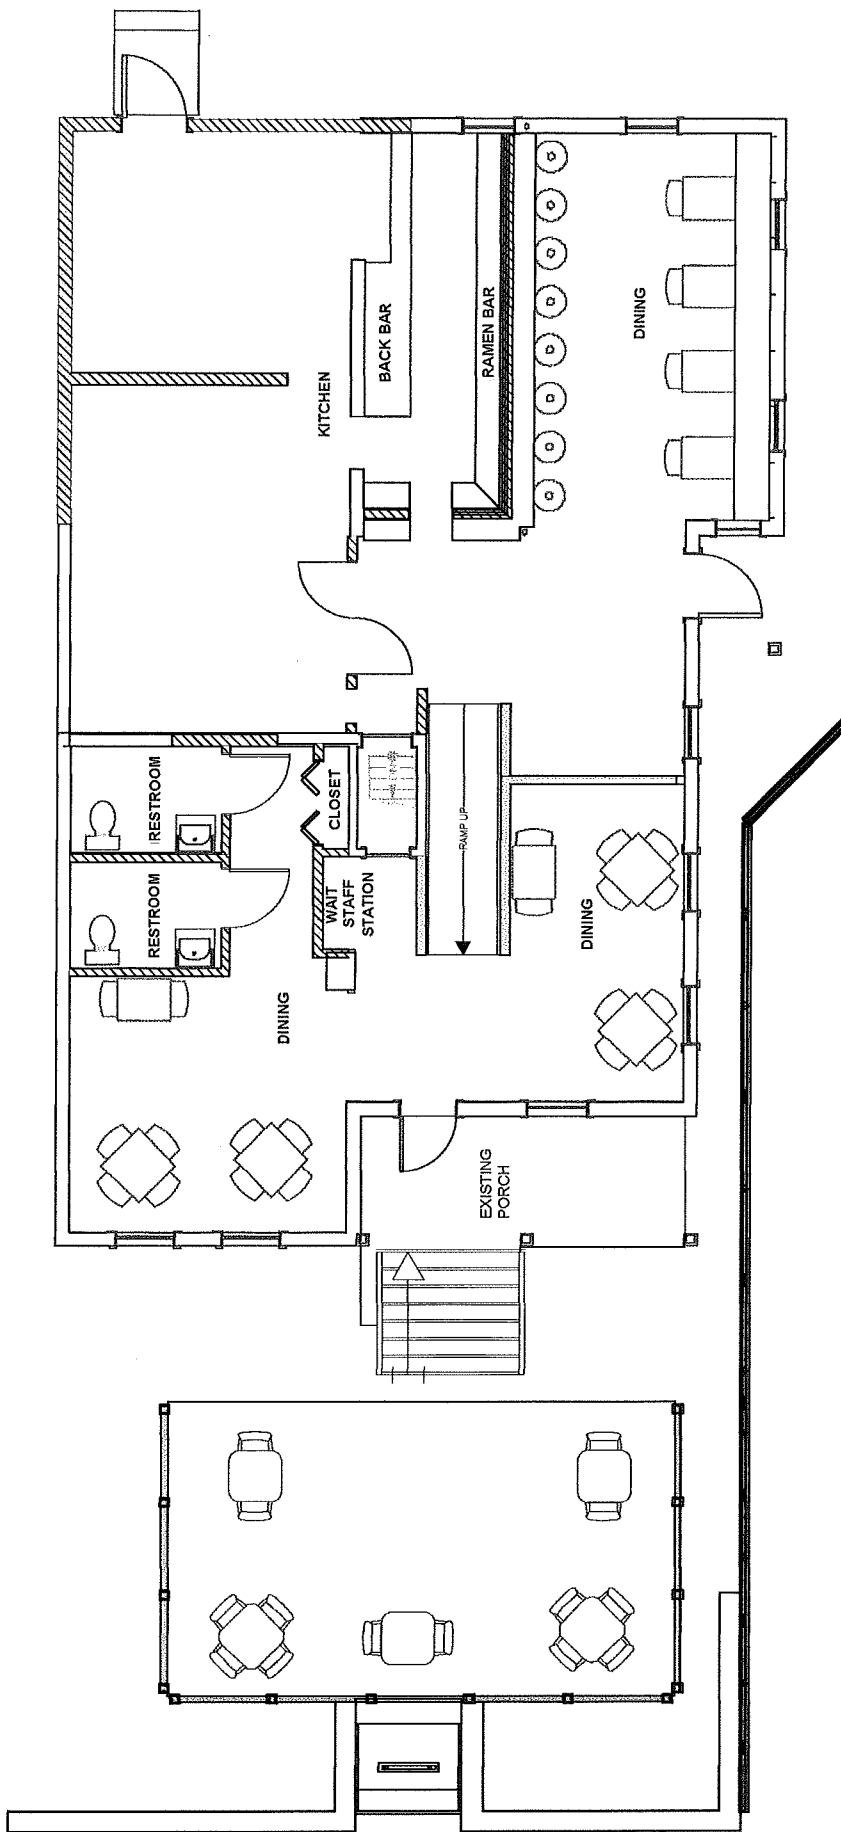

1 Umami Floor Plan
A3

TABLES

Interior	Exterior
4's-(4)	4's-(2)
2's-(6)	2's-(3)
1's-(8)	Total (14)
Total (36)	

===== New Wall Construction