

PAVEMENT MARKING PLAN


CITY OF MADISON

PLOT SCALE:

PLOT NAME:

REV. DATE:

ORIGINATOR: CITY OF MADISON, TRAFFIC ENG. DIV.

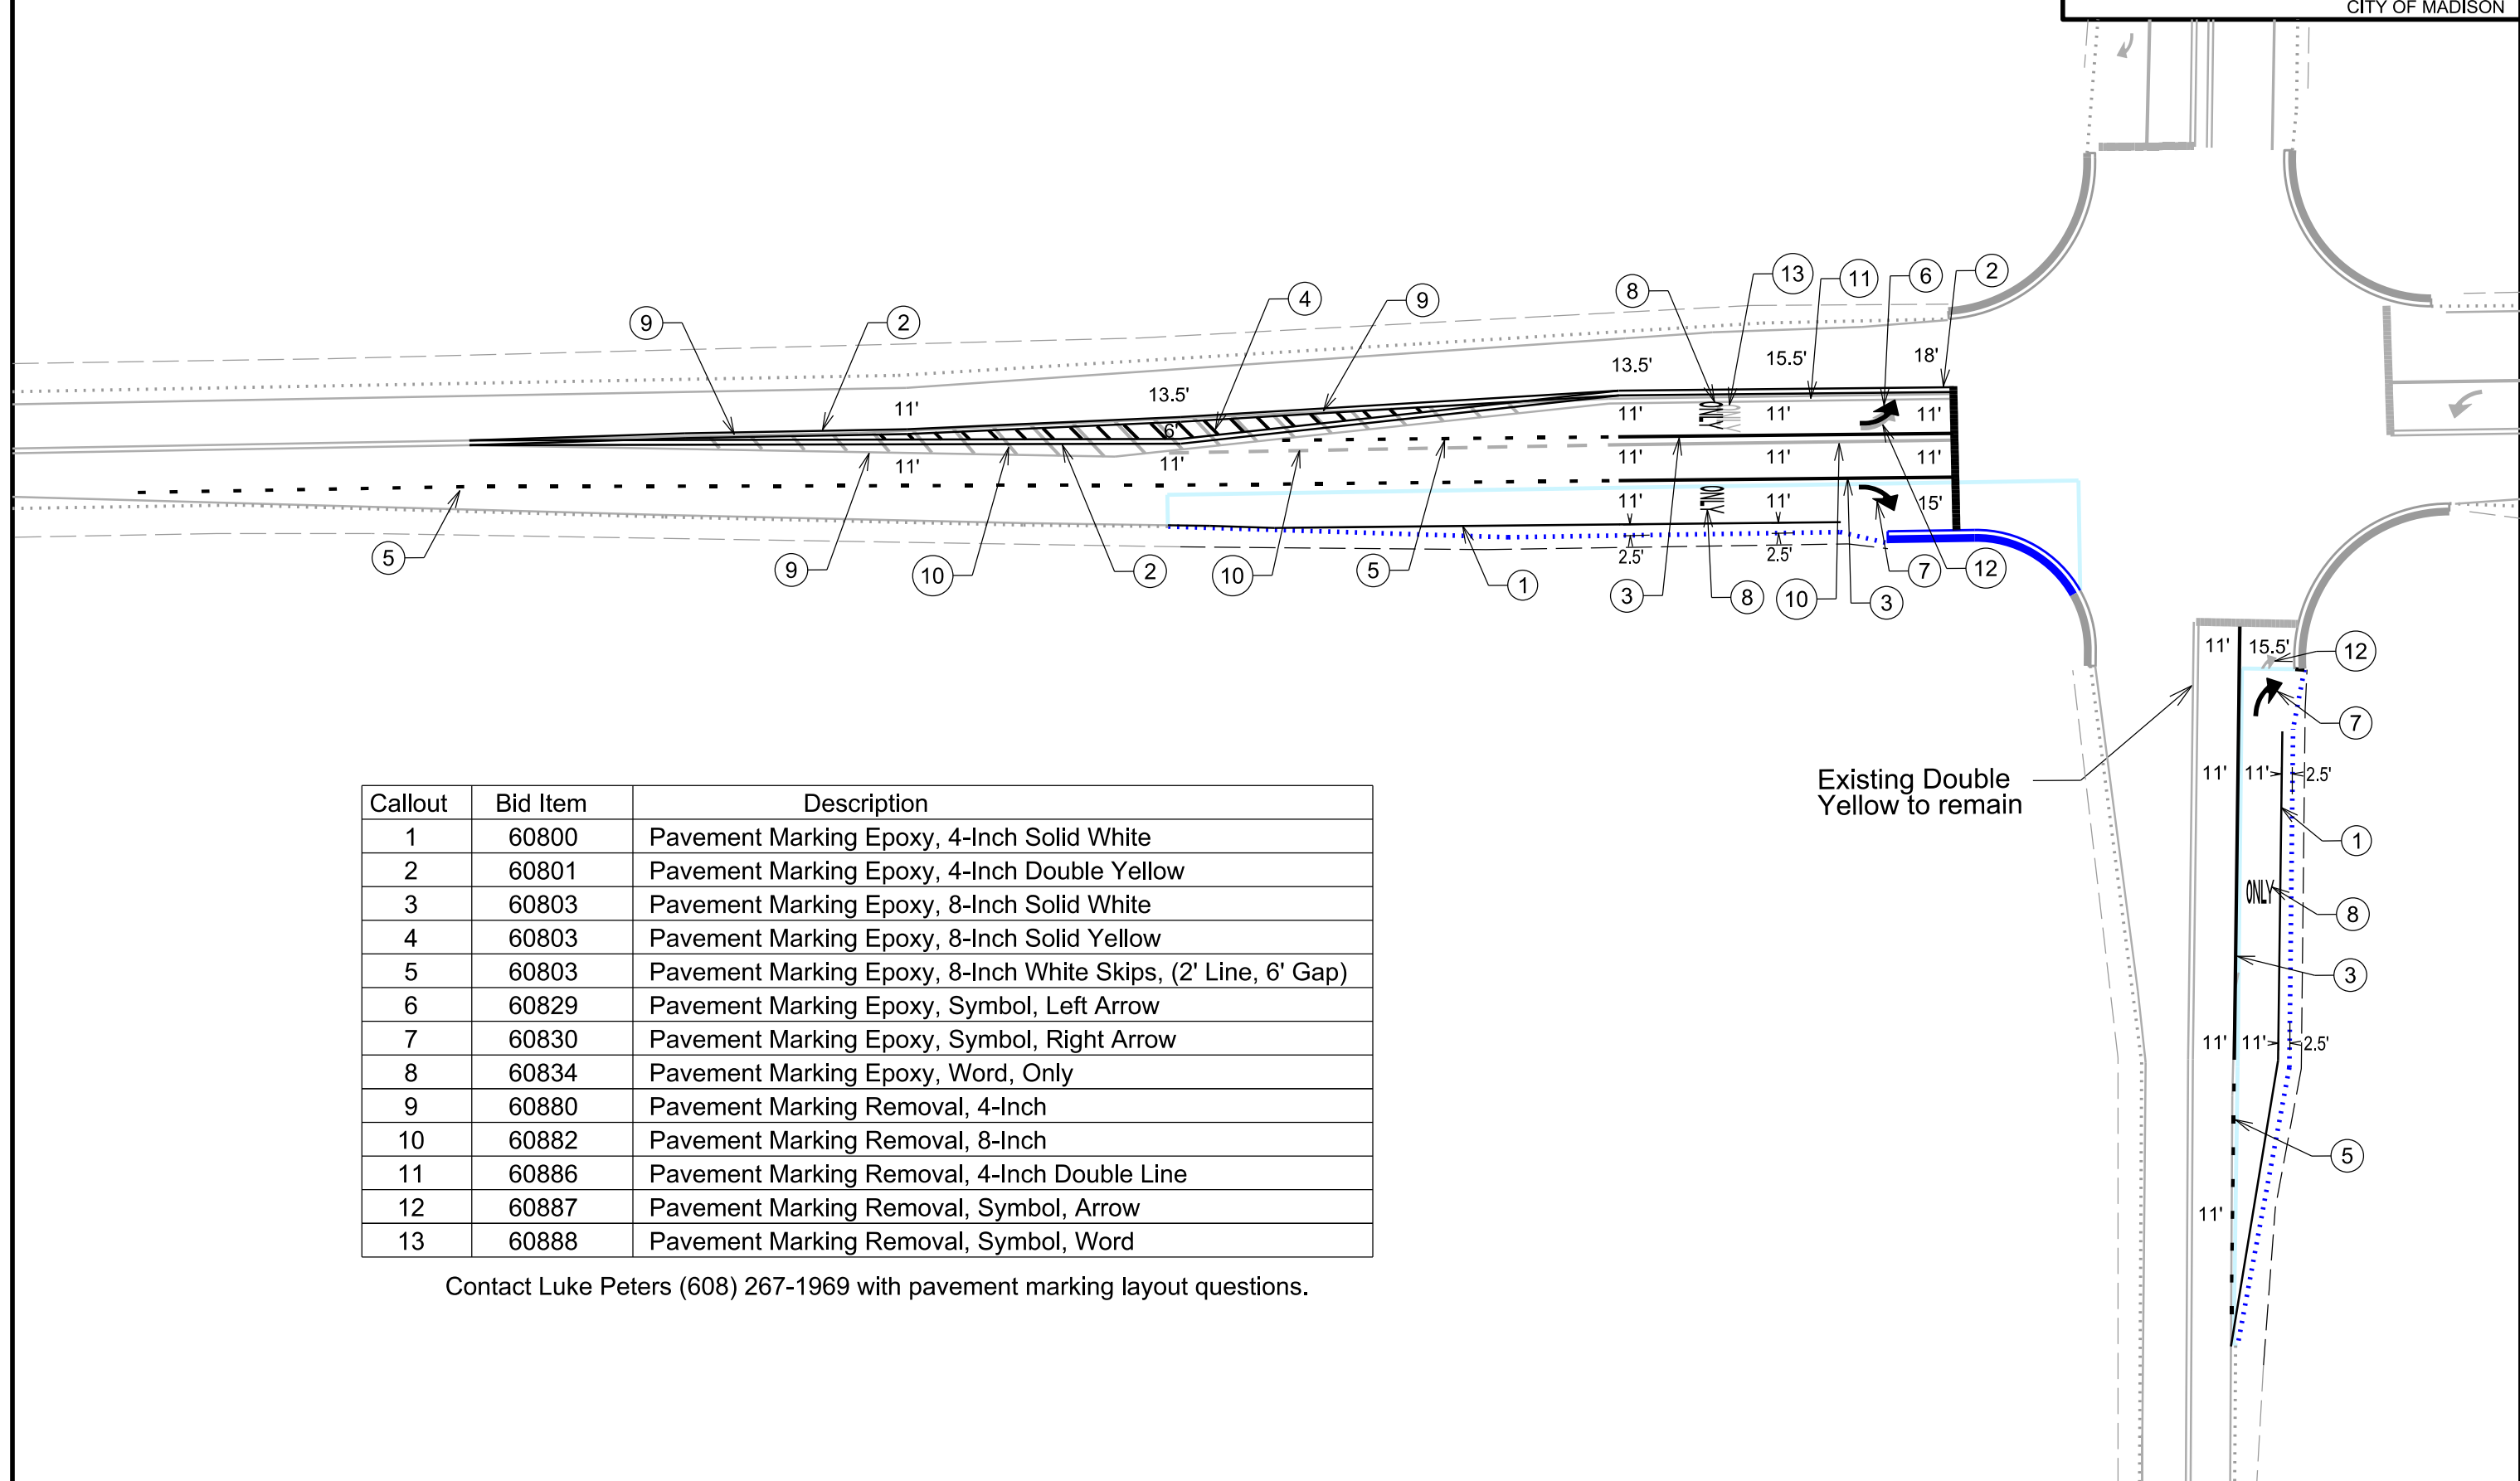

Callout	Bid Item	Description
1	60800	Pavement Marking Epoxy, 4-Inch Solid White
2	60801	Pavement Marking Epoxy, 4-Inch Double Yellow
3	60803	Pavement Marking Epoxy, 8-Inch Solid White
4	60803	Pavement Marking Epoxy, 8-Inch Solid Yellow
5	60803	Pavement Marking Epoxy, 8-Inch White Skips, (2' Line, 6' Gap)
6	60829	Pavement Marking Epoxy, Symbol, Left Arrow
7	60830	Pavement Marking Epoxy, Symbol, Right Arrow
8	60834	Pavement Marking Epoxy, Word, Only
9	60880	Pavement Marking Removal, 4-Inch
10	60882	Pavement Marking Removal, 8-Inch
11	60886	Pavement Marking Removal, 4-Inch Double Line
12	60887	Pavement Marking Removal, Symbol, Arrow
13	60888	Pavement Marking Removal, Symbol, Word

Contact Luke Peters (608) 267-1969 with pavement marking layout questions.

Existing Double Yellow to remain