
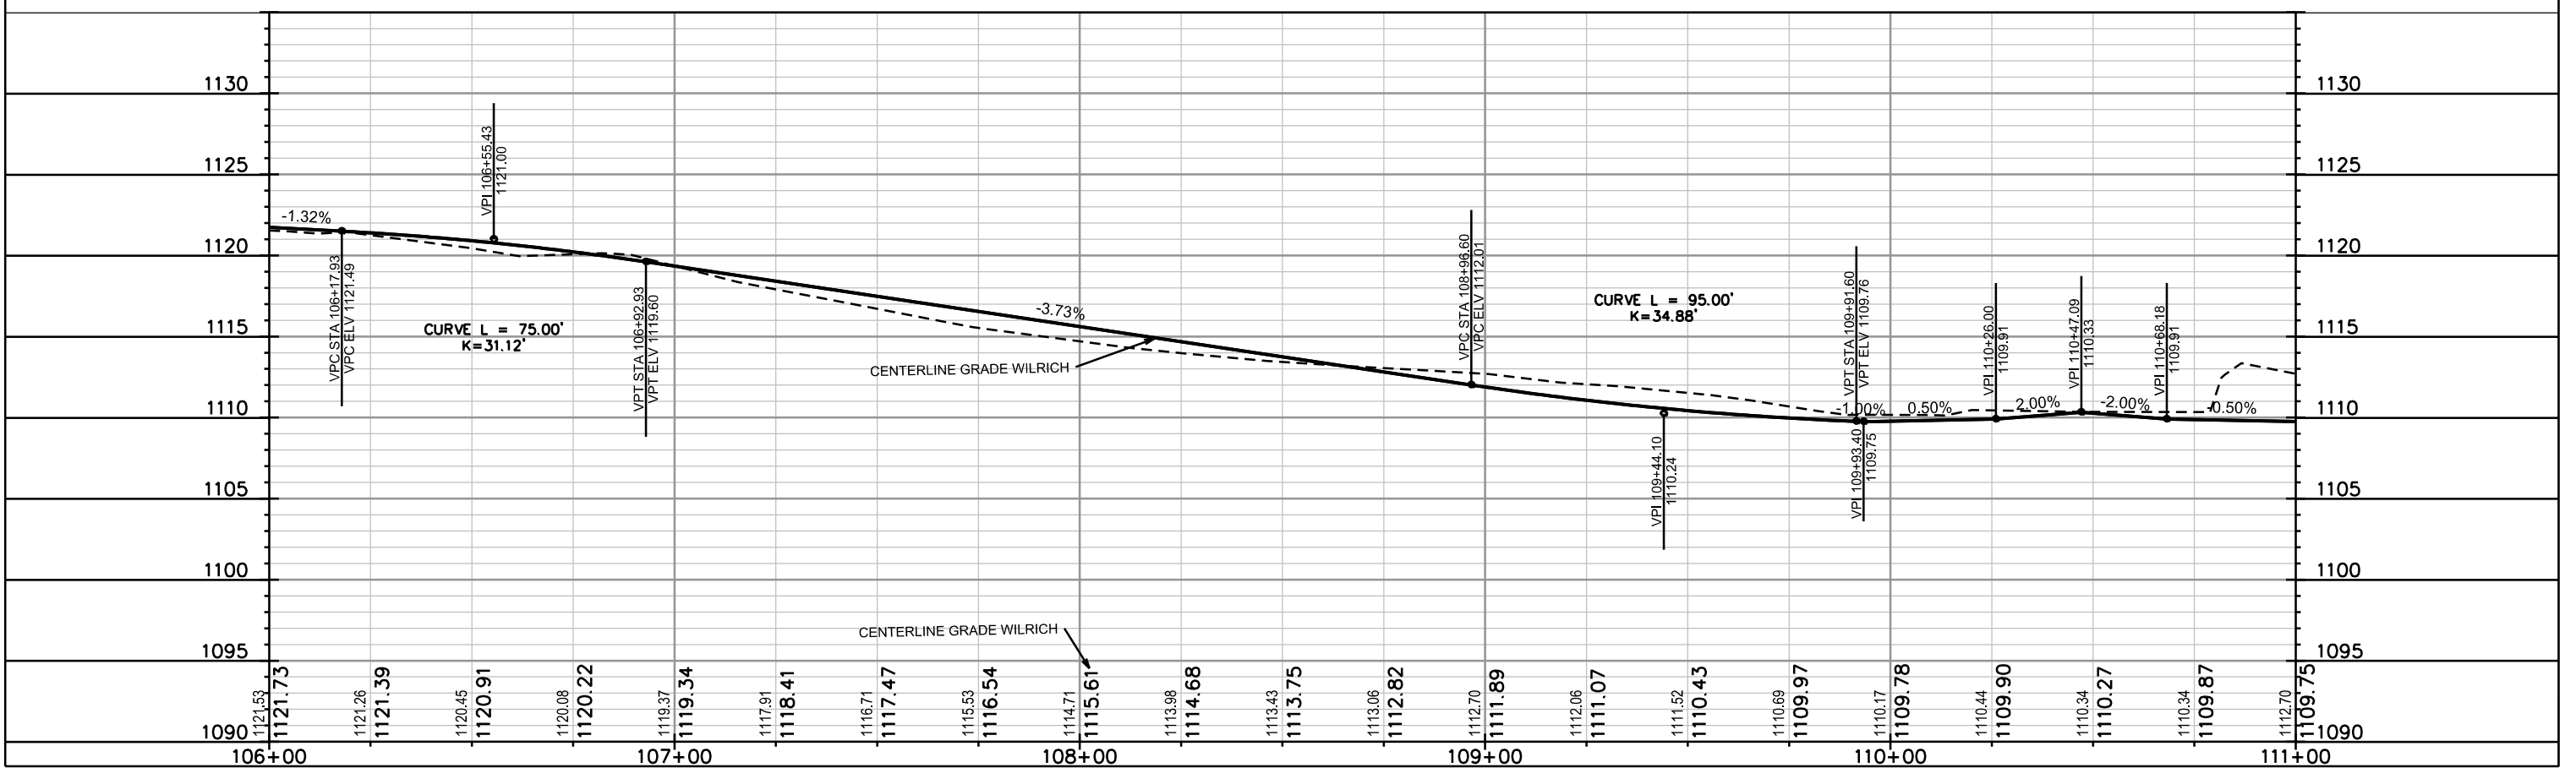


PLAN AND PROFILE

WILRICH STREET SIDEWALK CITY OF MADISON  
REVISED 6/17/16 LRC  
ADDED SIDEWALK

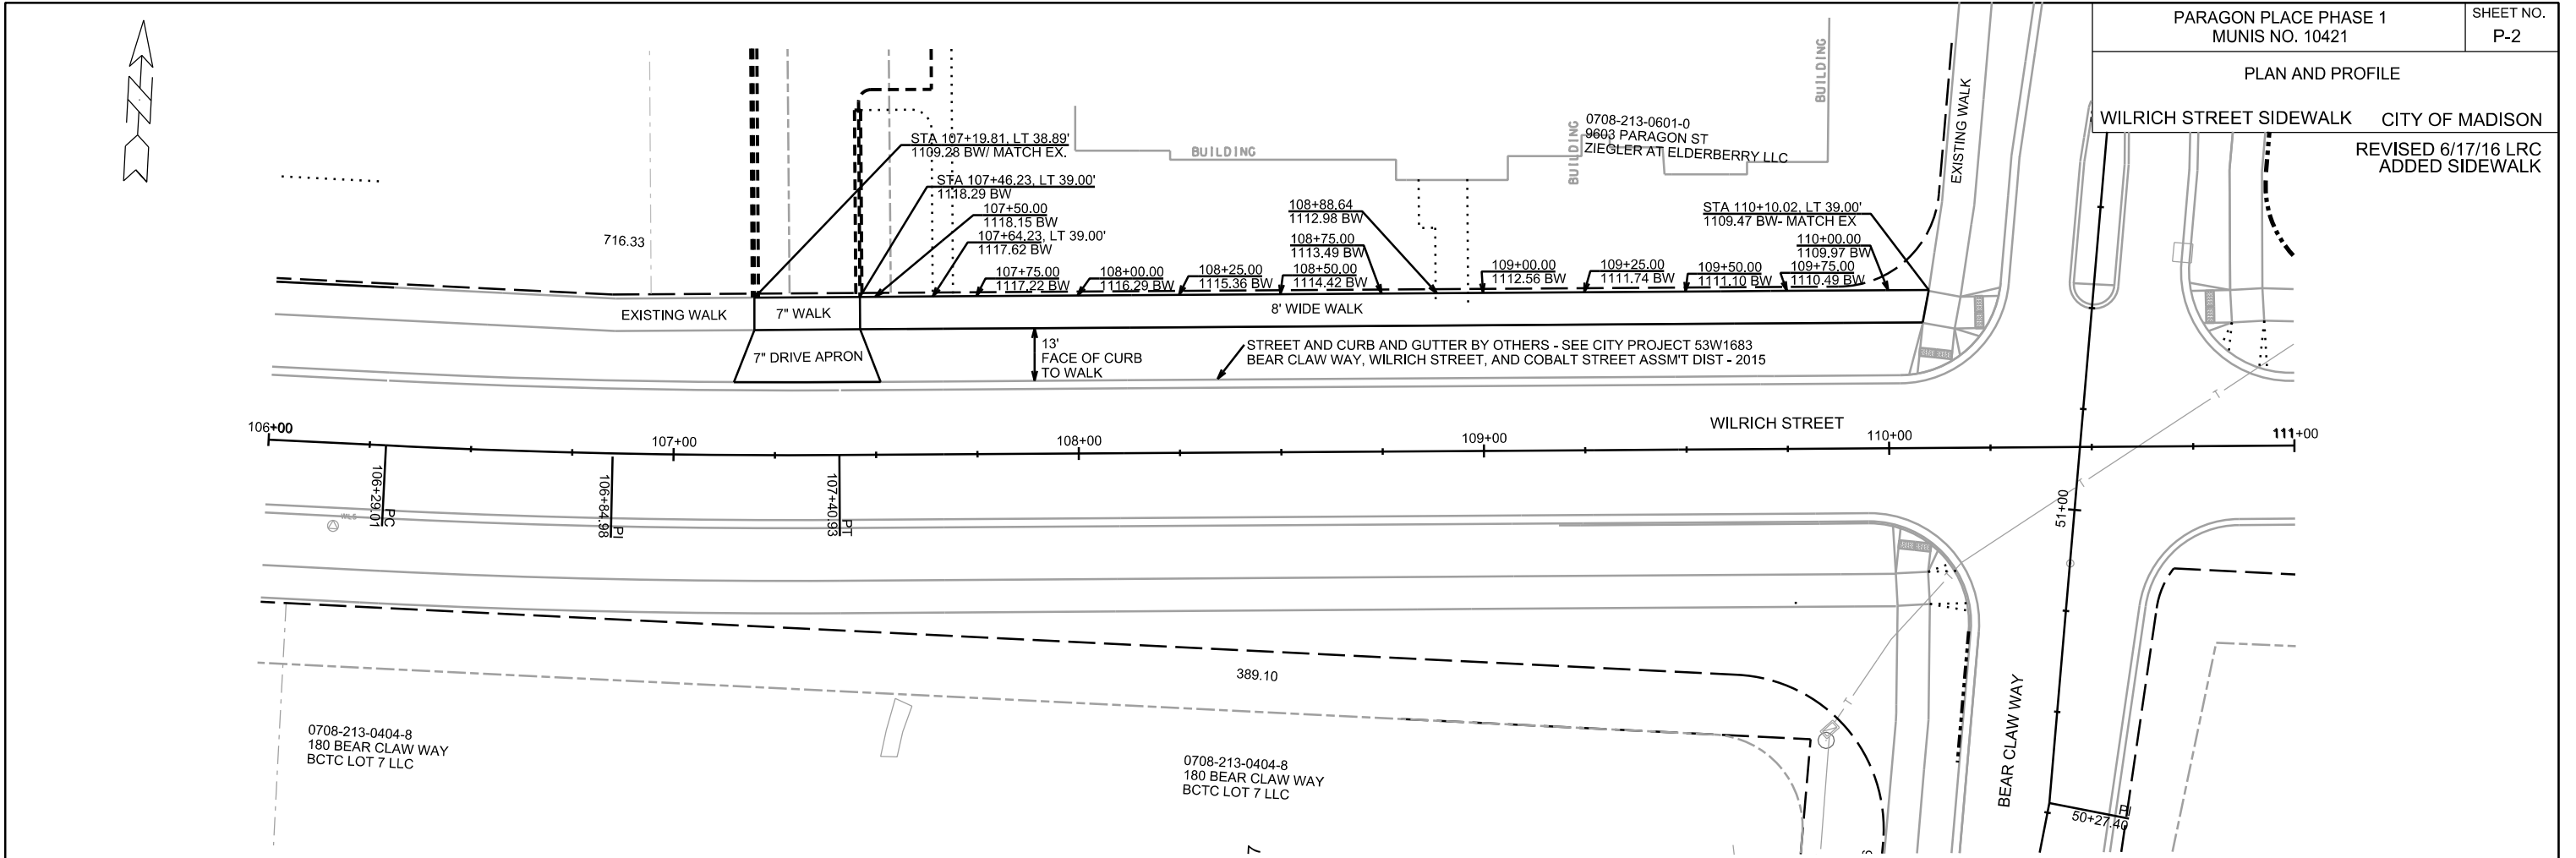

PLOT SCALE: \_\_\_\_\_

PLOT NAME: \_\_\_\_\_

REV. DATE: \_\_\_\_\_

ORIGINATOR: CITY OF MADISON, STREETS DIVISION