


EAST JOHNSON STREET

NORTH FIRST STREET

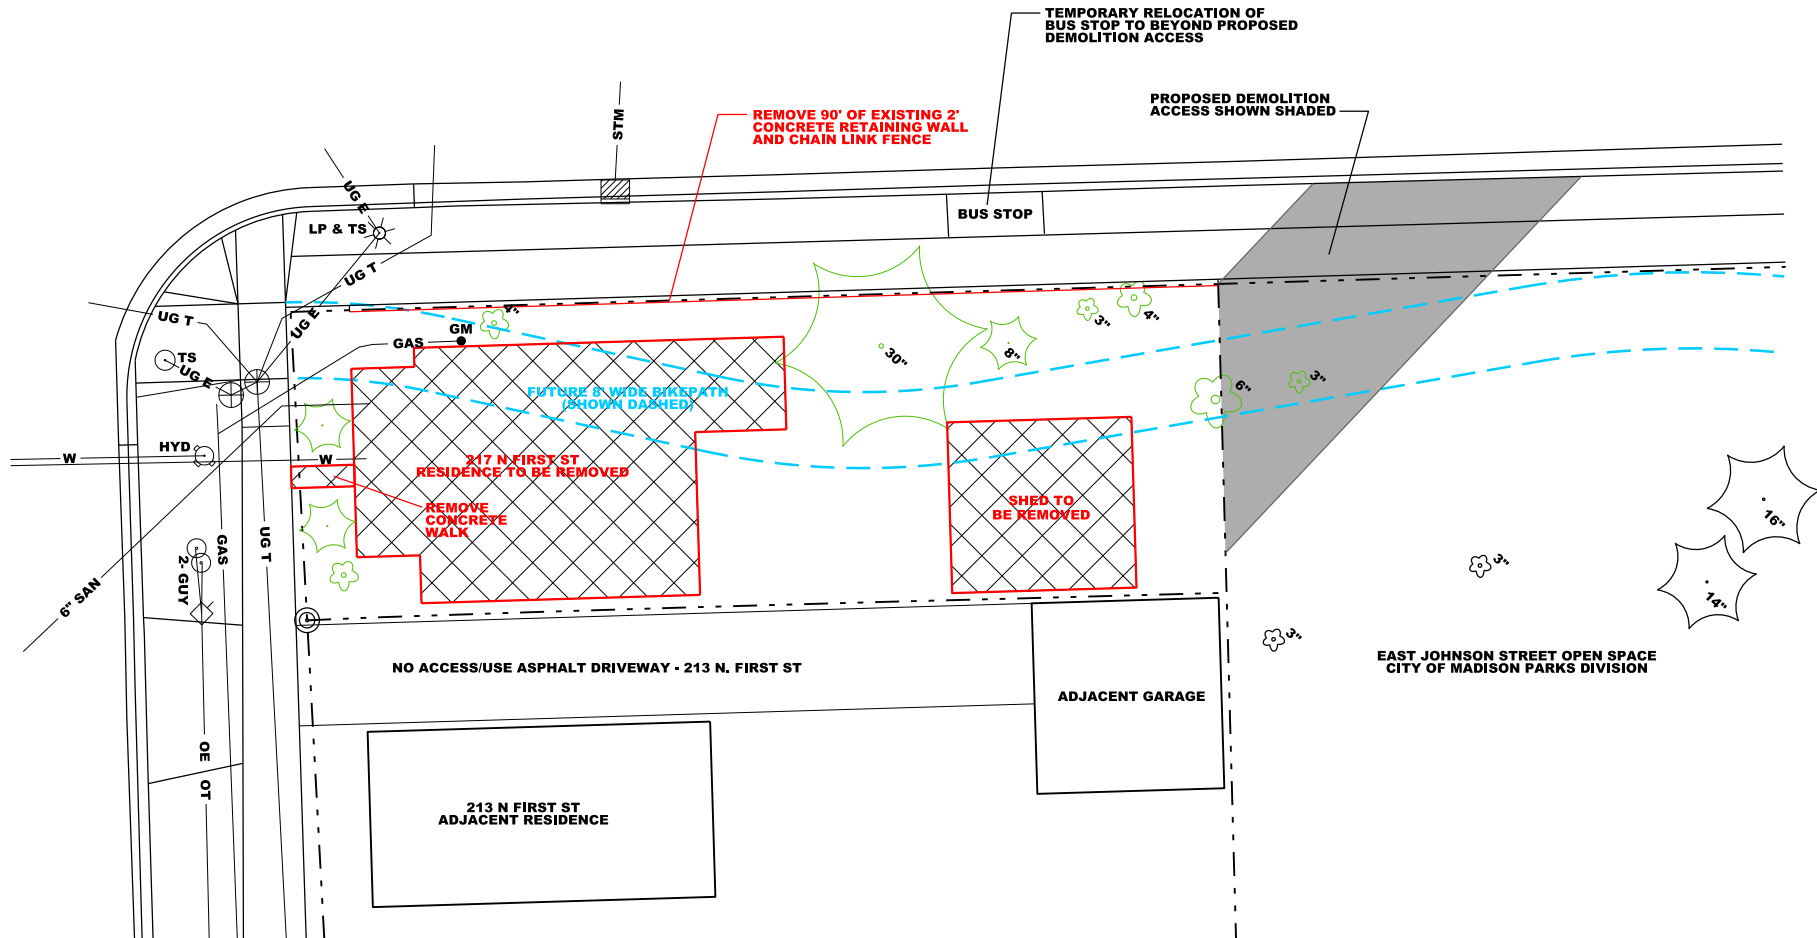

NOTES:

1. PROPOSE REMOVING ALL EXISTING TREES AND SHRUBS FOR ACCESS AND GRADING PURPOSES. MEETING WITH FORESTRY SECTION TO VERIFY ON AUGUST 17, 2016. BIKE PATH PROJECT TO INSTALL NEW TREES AS REPLACEMENTS.
2. PROPOSE USING EXISTING OPEN SPACE FOR VEHICLE AND EQUIPMENT ACCESS TO THE SITE. MEETING WITH BOARD OF PARKS COMMISSION ON SEPTEMBER 14, 2016. TRACKING, GRADING, AND SEEDING REPAIRS TO BE MADE AS PART OF THE CONTRACT.
3. ADDITIONAL COORDINATION REQUIRED; DAYTIME CLOSURE OF SIDEWALK, RELOCATION OF BUS STOP, LANE CLOSURES DURING NON-PEAK PERIODS.



SCALE:
8-1/2 x 11: 1" = 20'