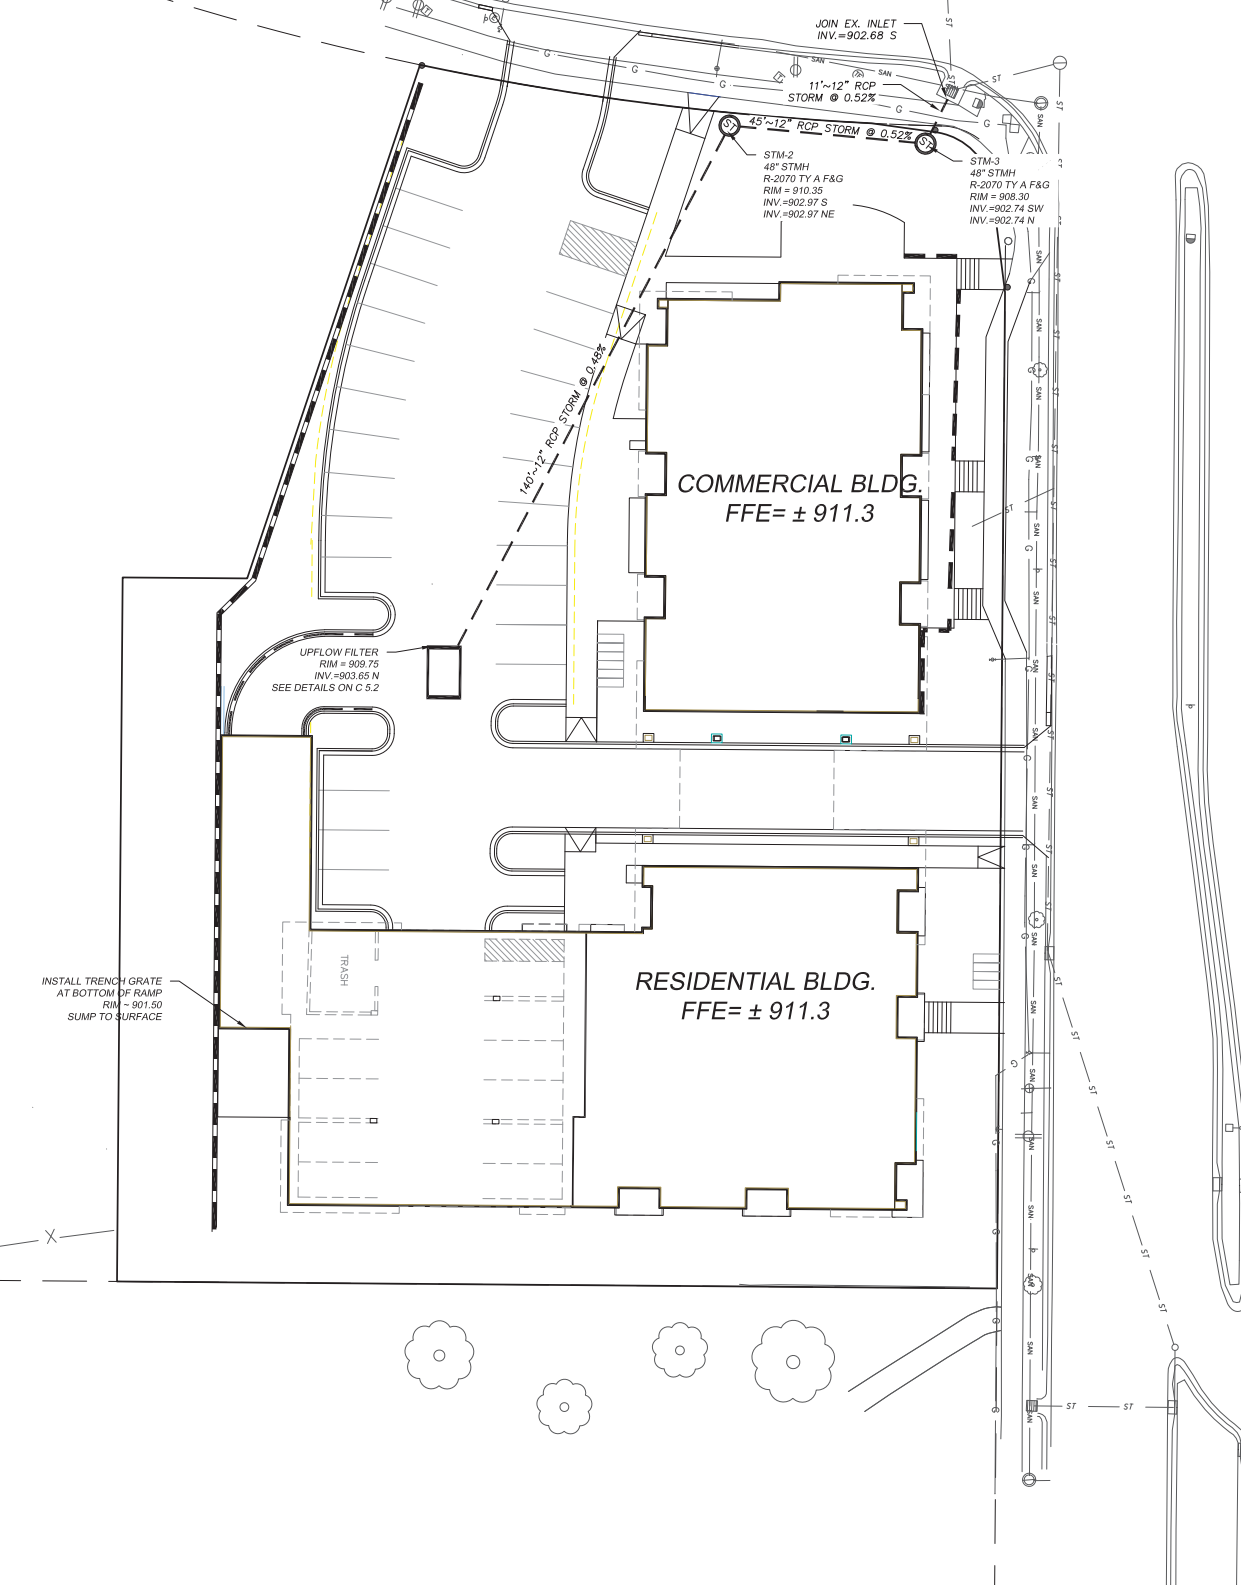


V:\Project\100\117.0784.30\CA\DD\117-0784-30_PlanSet.dwg

CAPITAL AVE.

UNIVERSITY AVE.


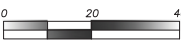


LEGEND

- SAN — SAN — SAN — EXISTING SANITARY SEWER
- SAN — SAN — SAN — SANITARY SEWER
- ST — ST — ST — EXISTING STORM SEWER
- ST — ST — ST — STORM SEWER
- W — W — W — EXISTING WATER
- W — W — W — WATER

UTILITY PLAN


 TO OBTAIN LOCATION OF PARTICIPANTS' UNDERGROUND FACILITIES BEFORE YOU DIG IN WISCONSIN
CALL DIGGERS HOTLINE
1-800-242-8511
TOLL FREE
WS. STATUTE 182.0175 (1974) REQUIRES MIN. OF 3 WORK DAYS NOTICE BEFORE YOU EXCAVATE


 NORTH

 SCALE: 1" = 20'

MARK	REVISION	DATE	BY
Engineer: MLC	Checked By: BCA/LAO	Scale: NOTED	
Technician: MW	Date: 12-6-2017	Field Bk:	Page:

5533 UNIVERSITY AVENUE
 UTILITY PLAN
 CITY OF MADISON, WI
SNYDER & ASSOCIATES, INC.
 5010 VOGES ROAD
 MADISON, WISCONSIN 53718
 608-838-0444 | www.snyder-associates.com



Project No: 117.0784.30
 C 4.0