



City of Madison

Conditional Use and Demolition

Location

5535 University Avenue

Project Name

5535 University Avenue Mixed Use

Applicant

5533 University Ave., LLC / Randy Bruce, Knothe & Bruce Architects, LLC

Existing Use

Grocery store

Proposed Use



Consideration of a demolition permit and conditional use to demolish a grocery store and construct a mixed-use building with 5,600square feet of commercial space and 60 apartments.

Public Hearing Dates

Plan Commission

19 November 2018

For Questions Contact: Colin Punt at: 243-0455 or cpunt@cityofmadison.com or City Planning at 266-4635

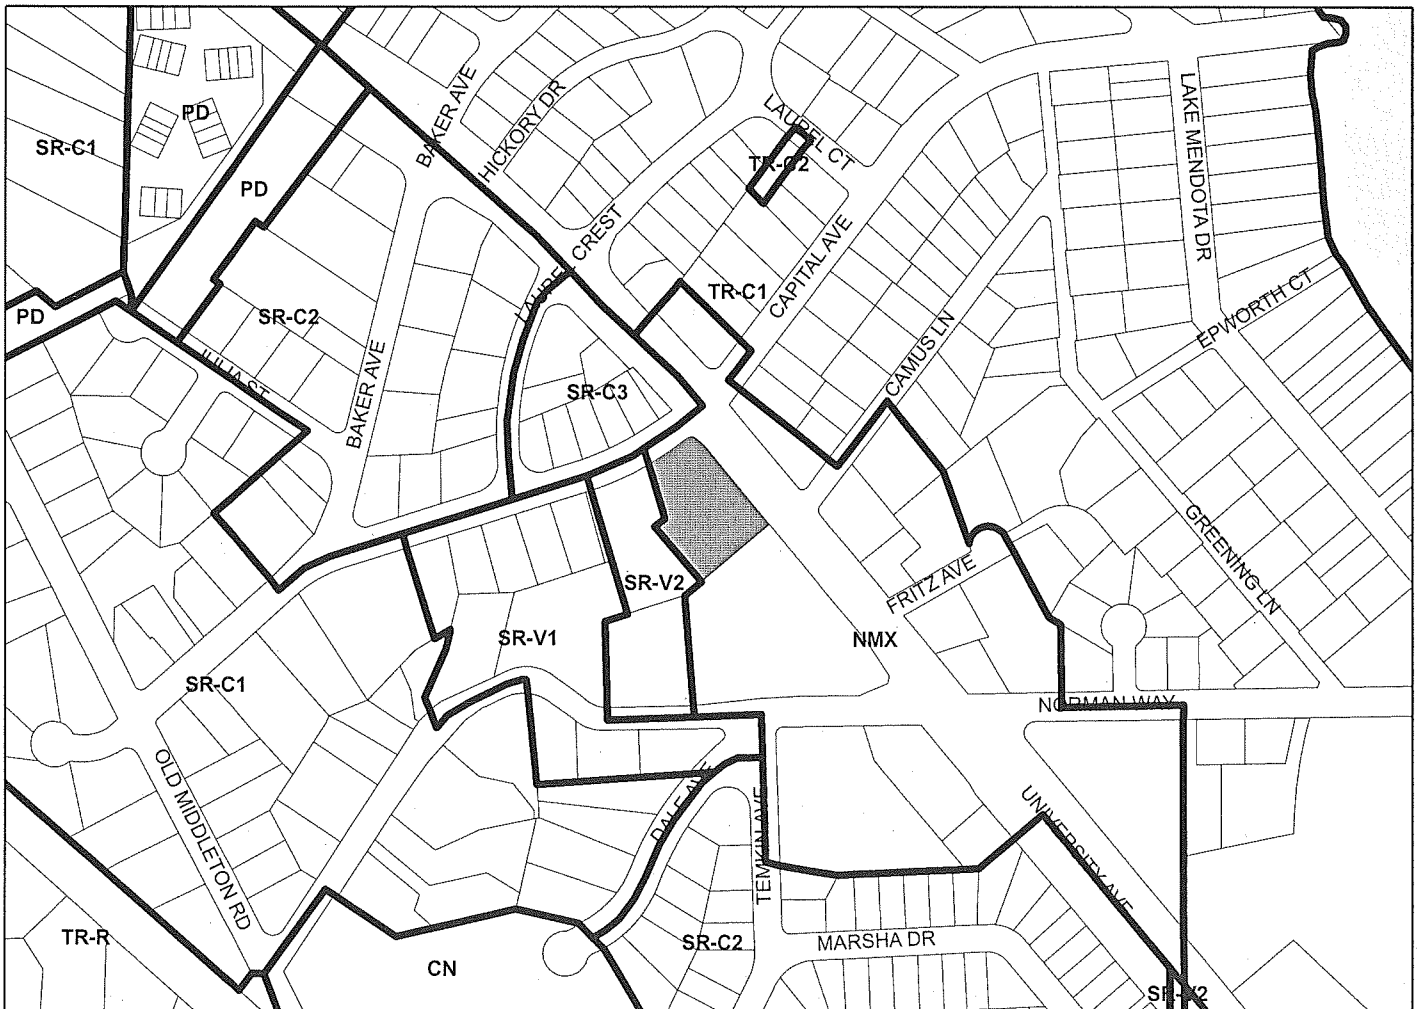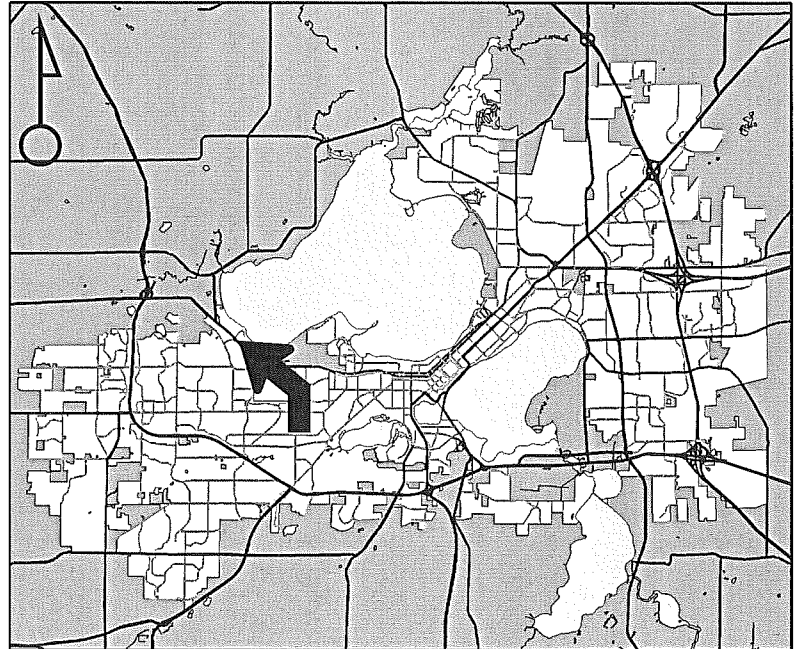

Scale : 1" = 400'

City of Madison, Planning Division : PPE : Date : 13 November 2018

