


2

2

Approximate area of concrete shelter pad, immediately behind sidewalk - roughly 10 feet wide (parallel to street), and 8 feet front to back off the rear edge of sidewalk.

Northport Dr Entrance

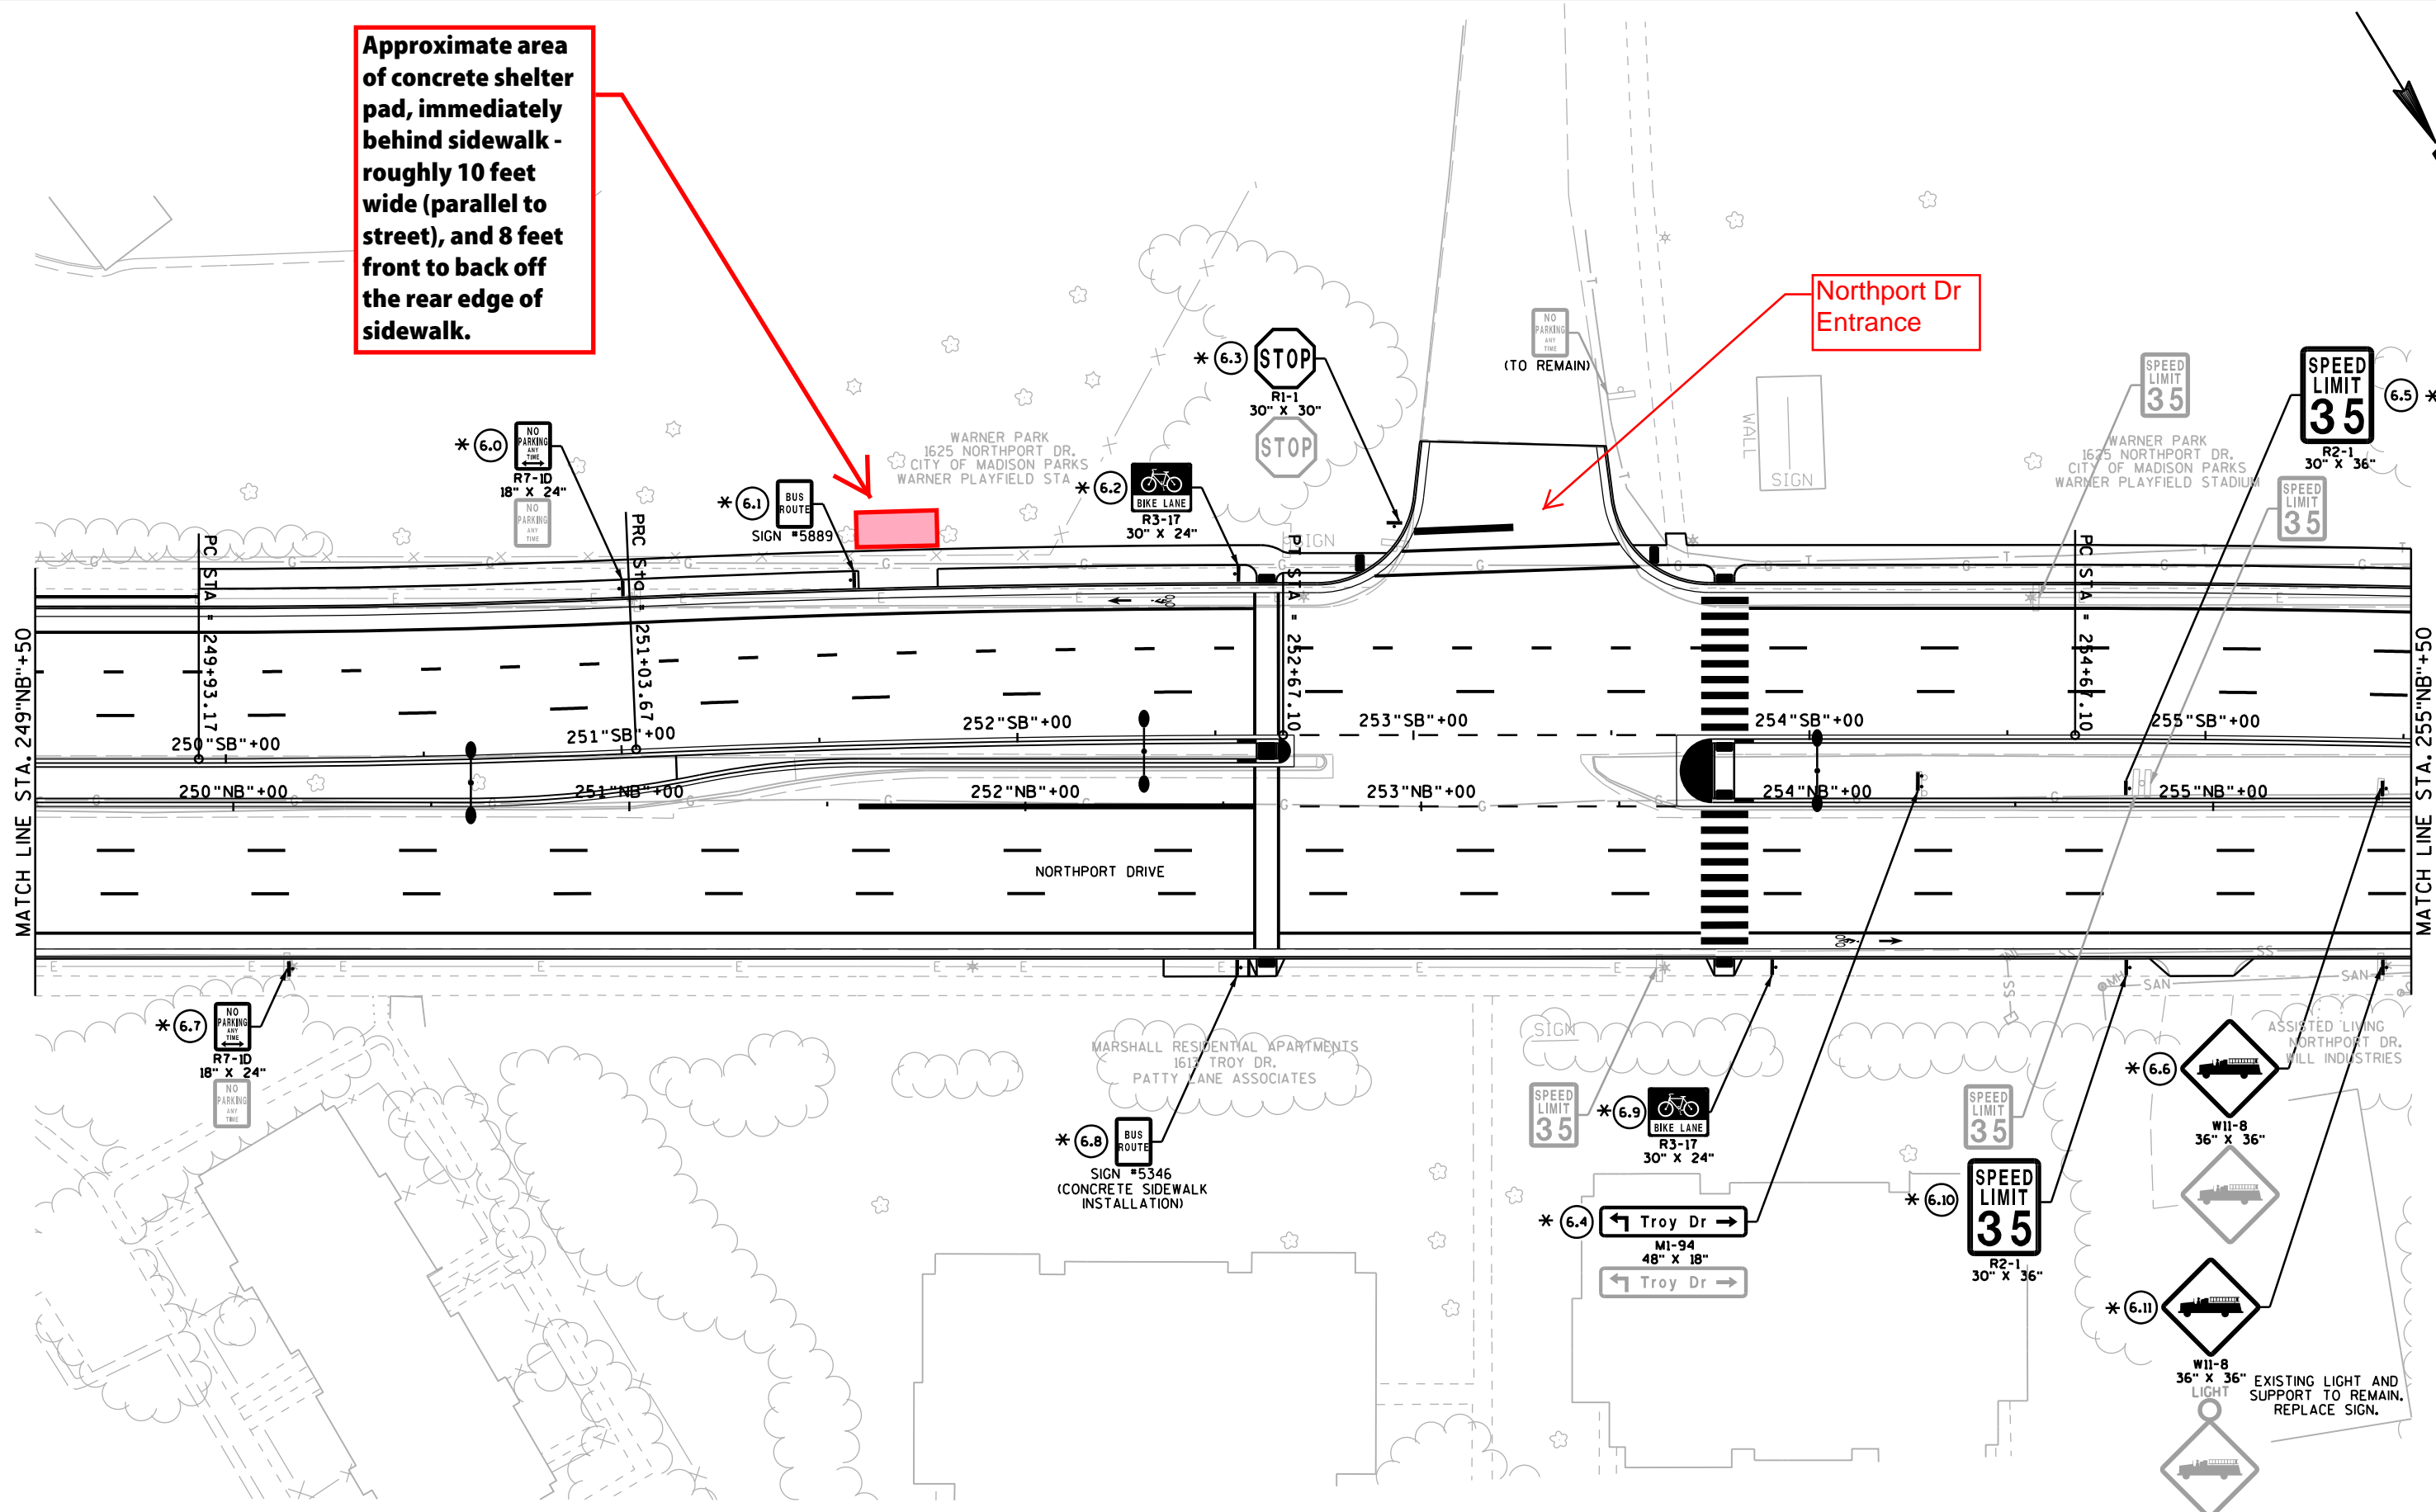

* (SIGN AND SIGN POST TO BE INSTALLED BY OTHERS)