



City of Madison

Demolition Permit

Location

3401 University Avenue

Project Name

Kwik Trip Store #1513

Applicant

Chris McGuire, Kwik Trip, Inc.
Dean Schulz, Excel Engineering

Existing Use

Convenience store


Proposed Use

Demolish street-facing façade of convenience store as part of building expansion


Public Hearing Date

Plan Commission

January 25, 2021

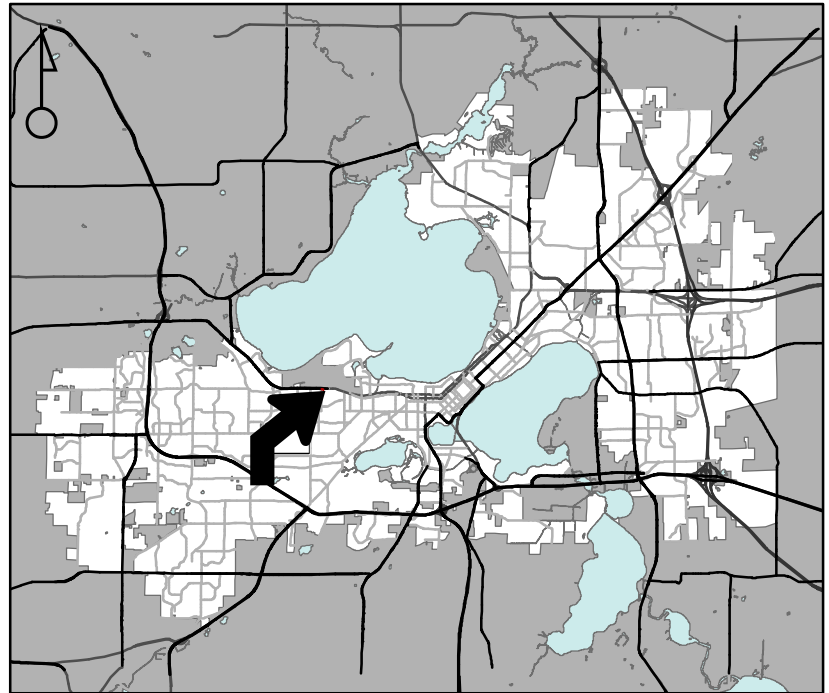

For Questions Contact: Colin Punt at: 243-0455 or cpunt@cityofmadison.com or City Planning at 266-4635

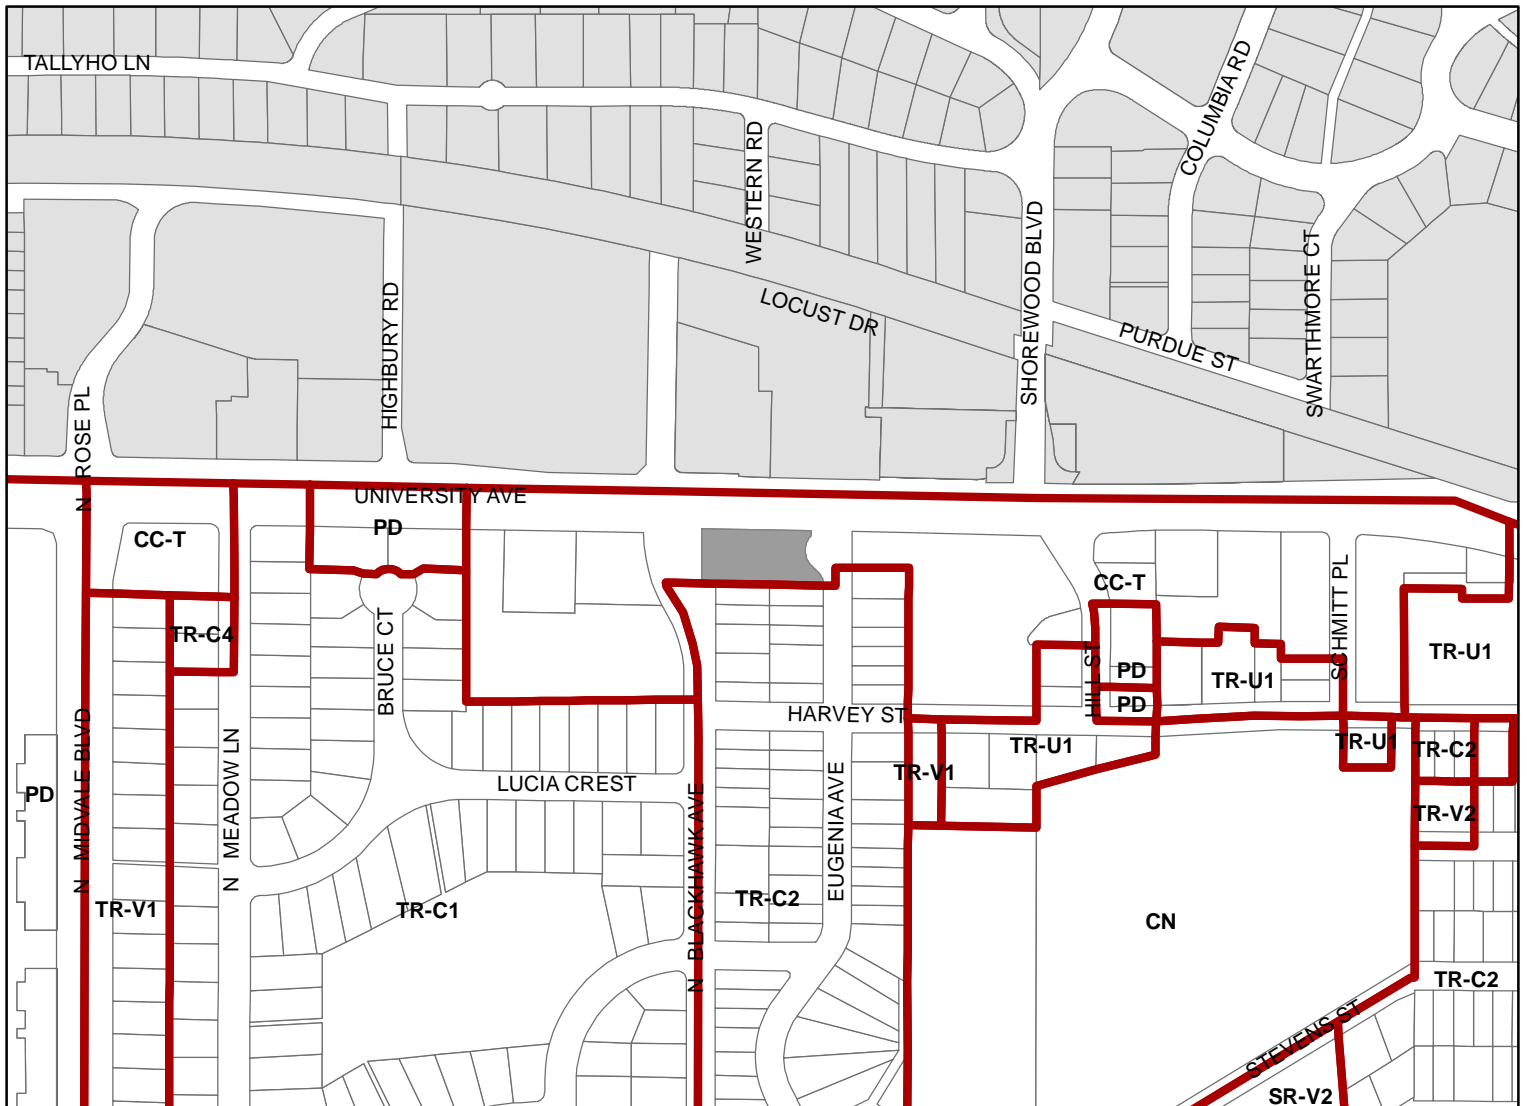

Scale : 1" = 400'

City of Madison, Planning Division : JC : Date : 12-23-20

