


File: i:\2013\135576\Main - Livingston Ramp Layout (3-Bay) (1 Level Commercial).dwg Layout: ML-1 (3-Bay) - B User: pbaker Plotted: Feb 05, 2016 - 9:02am Xref's:

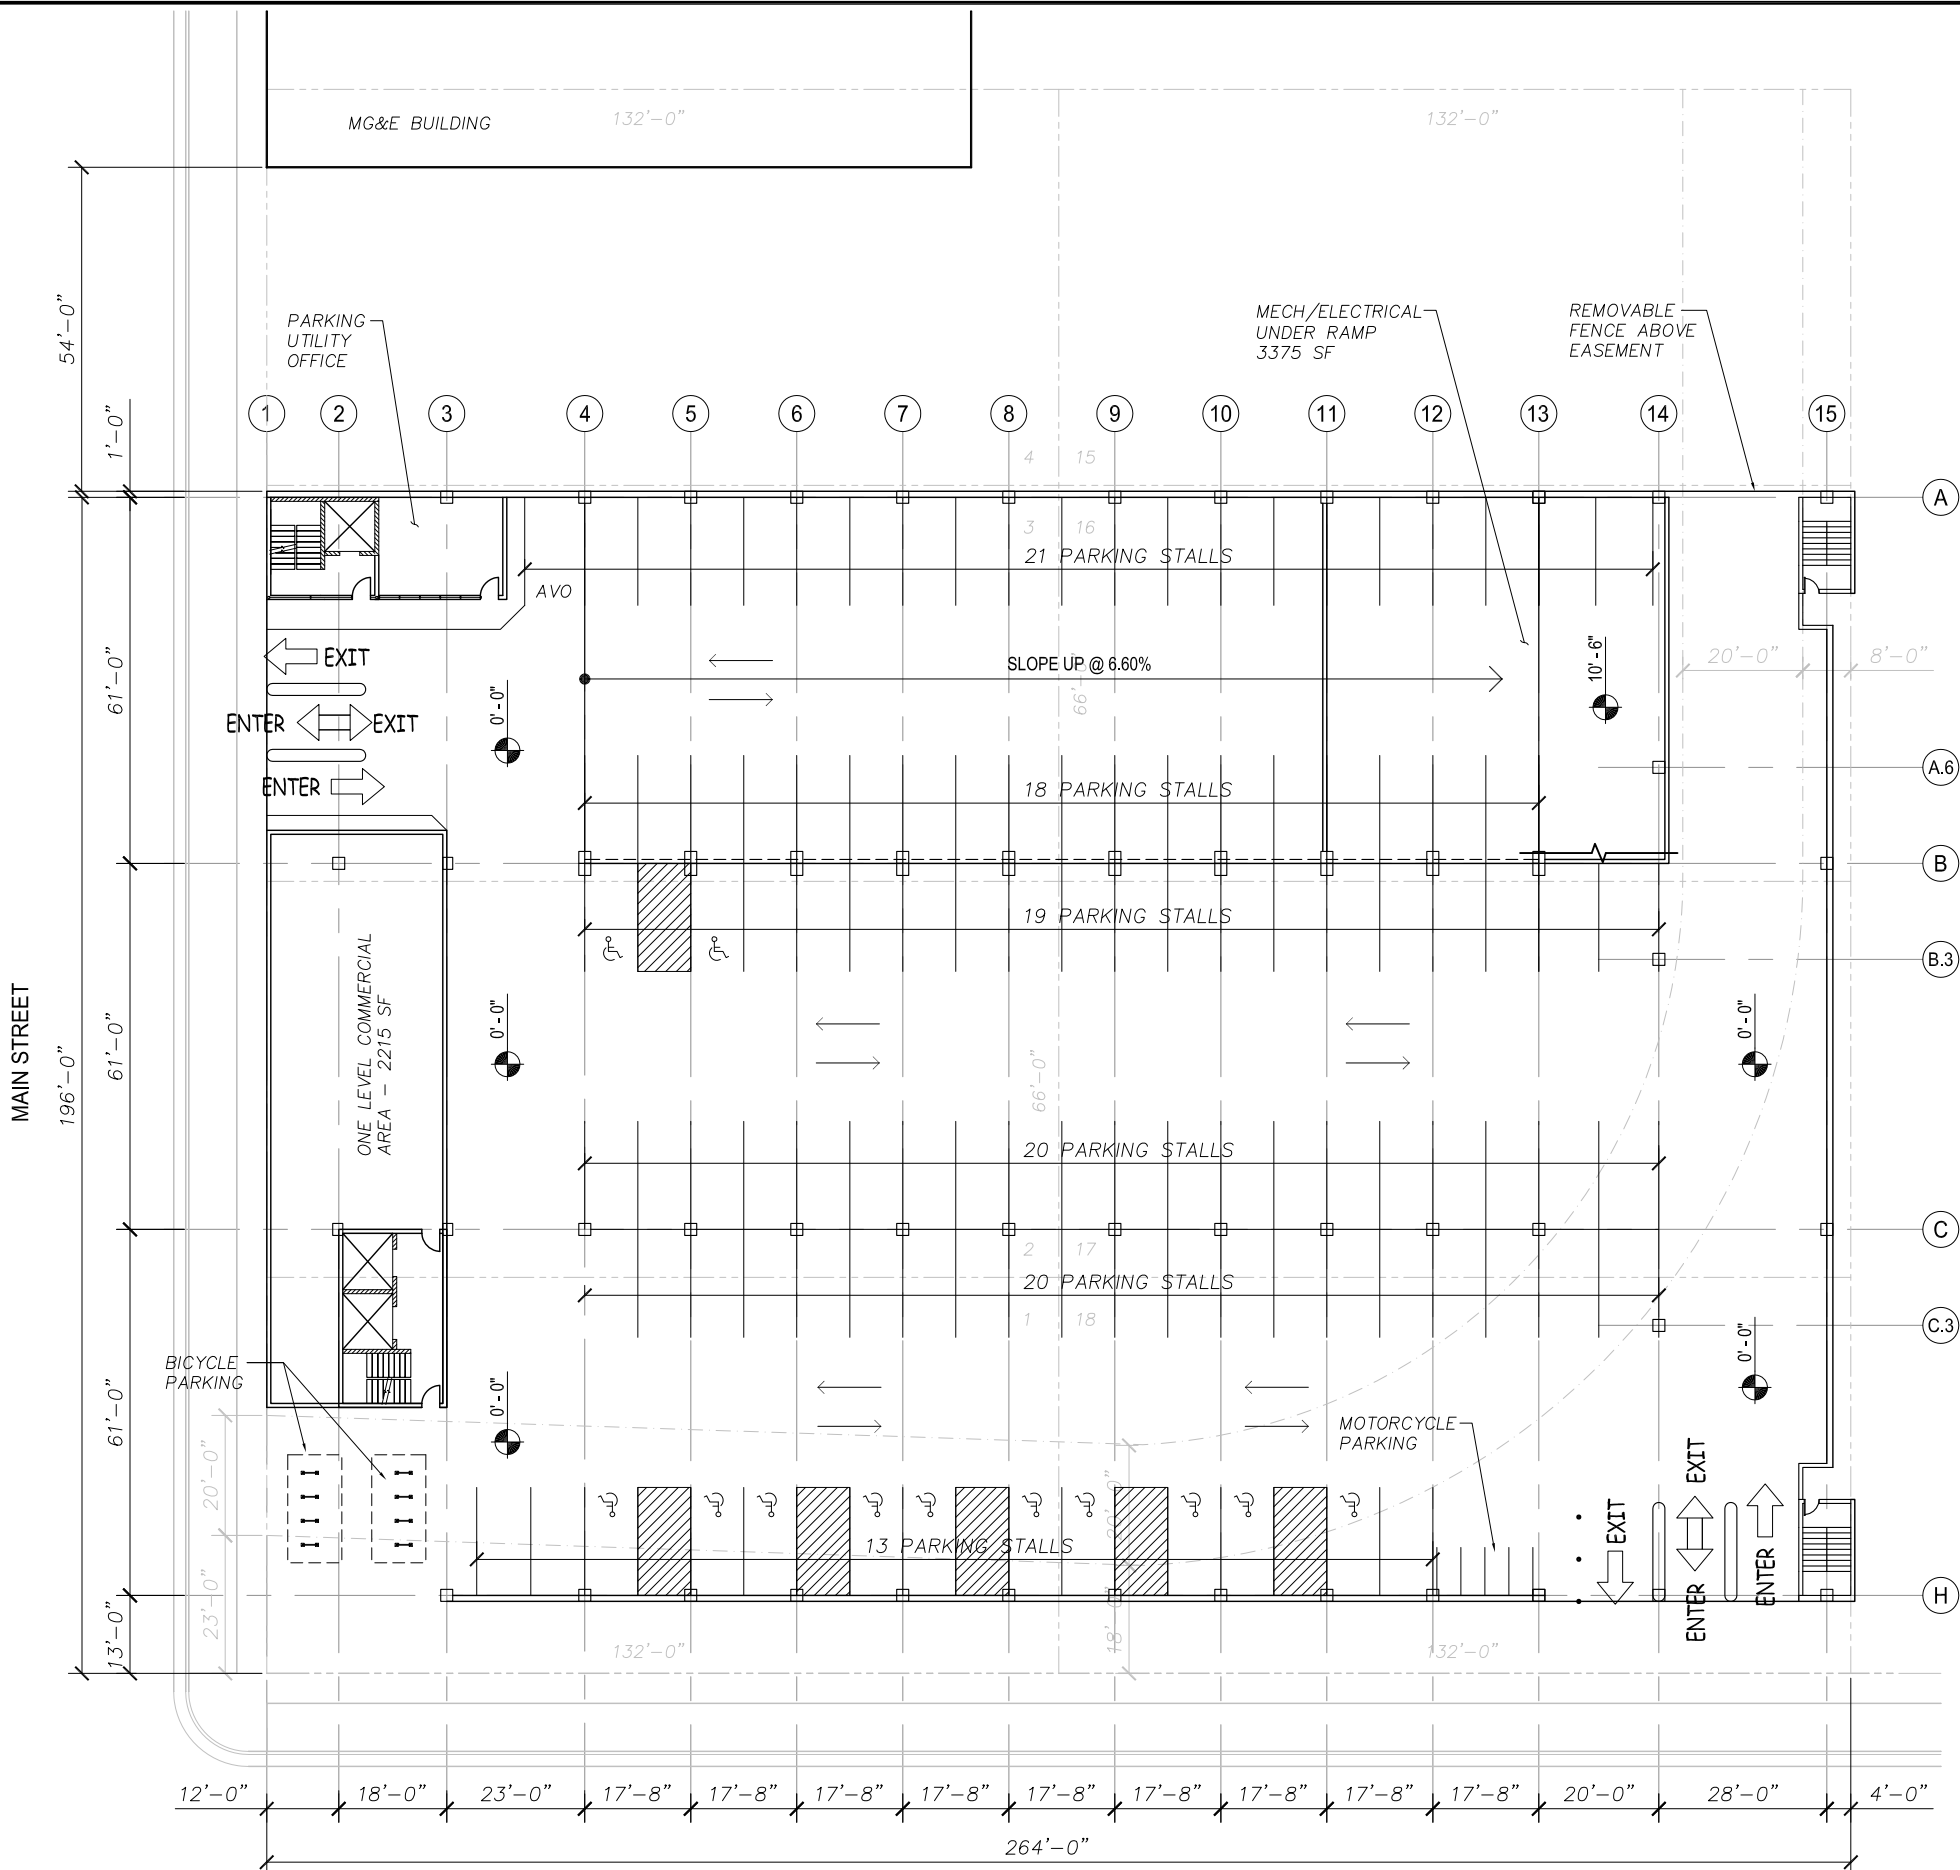

SCALE: 1/32" = 1'-0"

LIVINGSTON STREET

DRAWING FOR CONCEPTUAL PURPOSES ONLY

111 PARKING STALLS  
12 HANDICAP STALLS  
98 REGULAR STALLS  
1 AUTHORIZED VEHICLE ONLY

**JSD Professional Services, Inc.**  
Engineers • Surveyors • Planners

"BUILDING RELATIONSHIPS WITH A COMMITMENT TO CLIENT SATISFACTION THROUGH TRUST, QUALITY AND EXPERIENCE"


- CIVIL ENGINEERING
- SURVEYING & MAPPING
- CONSTRUCTION SERVICES
- WATER RESOURCES
- PLANNING & DEVELOPMENT
- TRANSPORTATION ENGINEERING
- STRUCTURAL ENGINEERING
- LANDSCAPE ARCHITECTURE

MADISON REGIONAL OFFICE  
161 HORIZON DRIVE, SUITE 101  
VERONA, WISCONSIN 53593  
608.848.5060 PHONE | 608.848.2255 FAX

MADISON | MILWAUKEE  
KENOSHA | APPLETON  
www.jsdinc.com

SERVICES PROVIDED TO:

**CITY OF MADISON, PARKING UTILITY**



215 MARTIN LUTHER KING JR. BLVD  
MADISON, WISCONSIN 53701-2986

PROJECT:

**CAPITOL EAST PARKING RAMP OPTION 1A**

PROJECT LOCATION:  
CITY OF MADISON

JSD PROJECT NO.: 13-5576

SEAL/SIGNATURE:

**CONCEPT DRAWING**

ALTHOUGH EVERY EFFORT HAS BEEN MADE IN PREPARING THESE PLANS AND CHECKING THEM FOR ACCURACY, THE CONTRACTOR AND SUBCONTRACTORS MUST CHECK ALL DETAIL AND DIMENSIONS OF THEIR TRADE AND BE RESPONSIBLE FOR THE SAME.

DESIGN:	JJE	12/1/2015
DRAWN:	PGB	12/1/2015
APPROVED:		
PLAN MODIFICATIONS:		DATE:

**DIGGERS HOTLINE**


Toll Free (800) 242-8511  
Milwaukee Area (414) 259-1181  
Hearing Impaired TDD (800) 542-2289  
www.DiggersHotline.com

SHEET TITLE:

**LEVEL ONE**


SHEET NUMBER:

**ML-1**

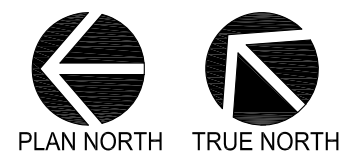

THESE PLANS AND DESIGNS ARE COPYRIGHT PROTECTED AND MAY NOT BE USED IN WHOLE OR IN PART WITHOUT THE WRITTEN CONSENT OF JSD PROFESSIONAL SERVICES, INC.

File: i:\2013\135576\Main - Livingston Ramp Layout (3-Boys) (1 Level Commercial).dwg Layout: ML-2 (3-BAY) - B User: jpbaker Plotted: Feb 04, 2016 - 5:15pm Xref:s:

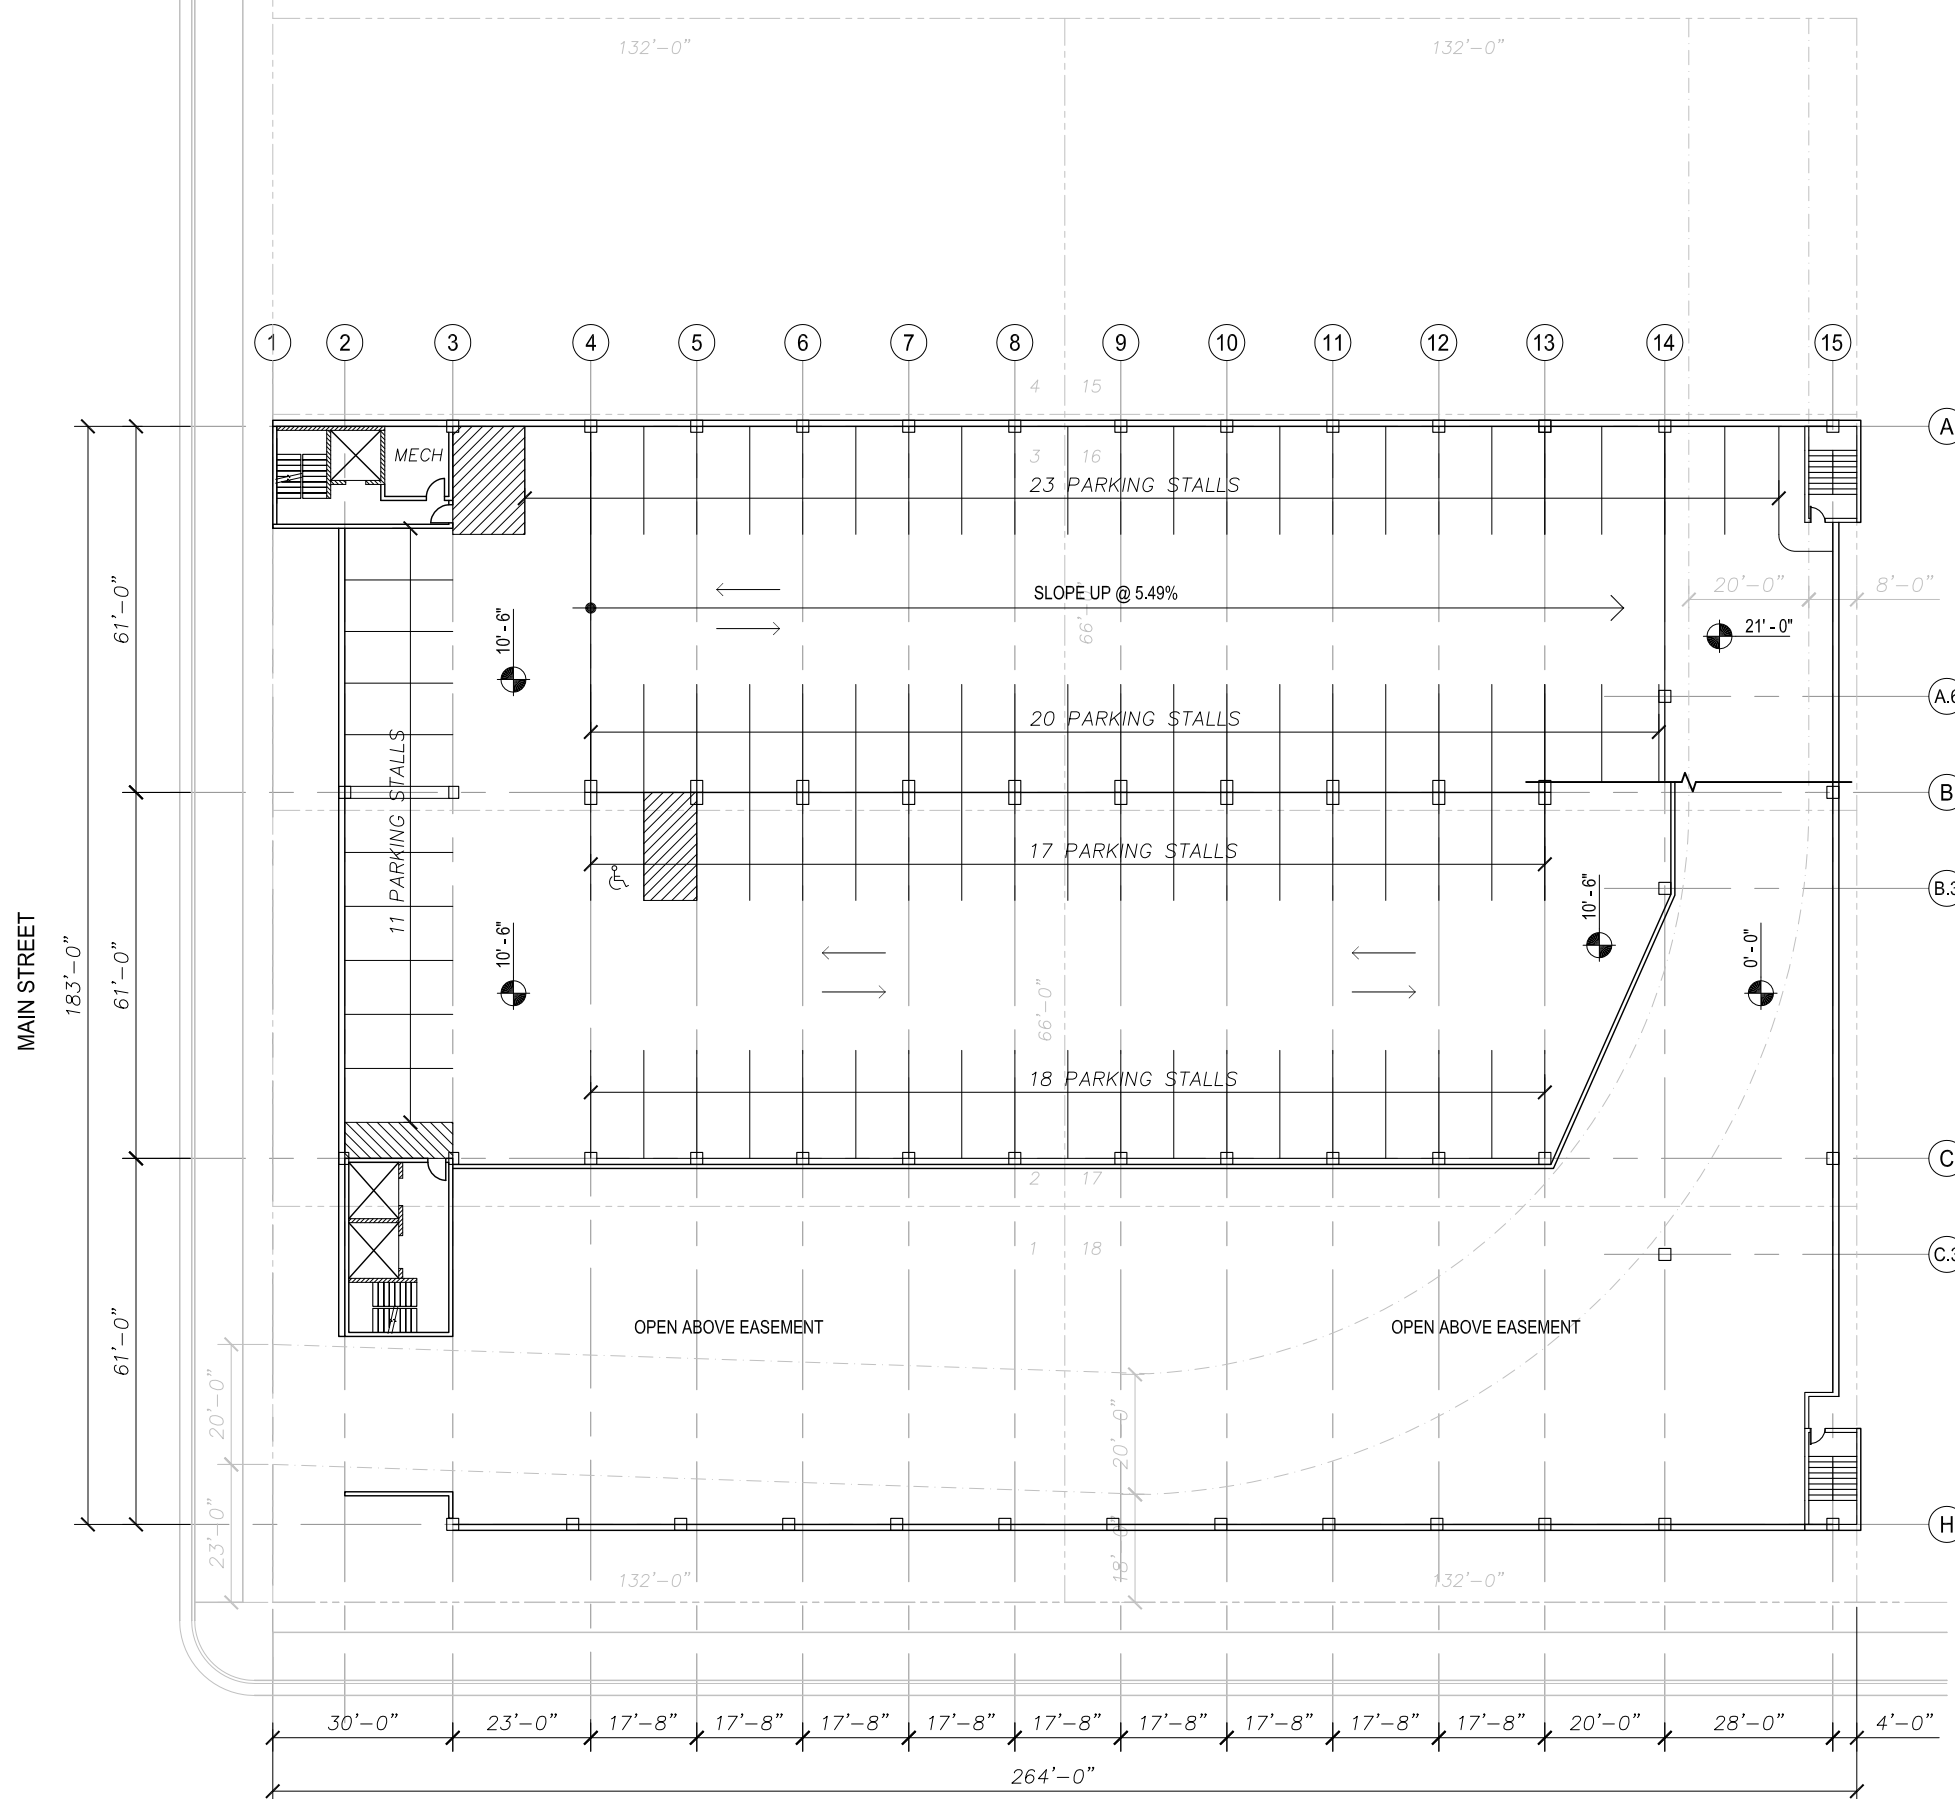


89 PARKING STALLS  
 1 HANDICAP STALLS  
 200 TOTAL STALLS

SCALE: 1/32" = 1'-0"

LIVINGSTON STREET

DRAWING FOR CONCEPTUAL PURPOSES ONLY

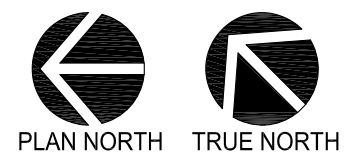

**JSD Professional Services, Inc.**  
 • Engineers • Surveyors • Planners  
*"BUILDING RELATIONSHIPS WITH A COMMITMENT TO CLIENT SATISFACTION THROUGH TRUST, QUALITY AND EXPERIENCE"*

- CIVIL ENGINEERING
- SURVEYING & MAPPING
- CONSTRUCTION SERVICES
- WATER RESOURCES
- PLANNING & DEVELOPMENT
- TRANSPORTATION ENGINEERING
- STRUCTURAL ENGINEERING
- LANDSCAPE ARCHITECTURE

MADISON REGIONAL OFFICE  
 161 HORIZON DRIVE, SUITE 101  
 VERONA, WISCONSIN 53593  
 608.848.5060 PHONE | 608.848.2255 FAX

MADISON | MILWAUKEE  
 KENOSHA | APPLETON  
 www.jsdinc.com

SERVICES PROVIDED TO:  
**CITY OF MADISON, PARKING UTILITY**

215 MARTIN LUTHER KING JR. BLVD  
 MADISON, WISCONSIN 53701-2986

PROJECT:  
**CAPITOL EAST PARKING RAMP OPTION 1A SCHEME B**

PROJECT LOCATION:  
 CITY OF MADISON

JSD PROJECT NO.: 13-5576

SEAL/SIGNATURE:  
 CONCEPT DRAWING

ALTHOUGH EVERY EFFORT HAS BEEN MADE IN PREPARING THESE PLANS AND CHECKING THEM FOR ACCURACY, THE CONTRACTOR AND SUBCONTRACTORS MUST CHECK ALL DETAIL AND DIMENSIONS OF THEIR TRADE AND BE RESPONSIBLE FOR THE SAME.

DESIGN:	JJE	12/1/2015
DRAWN:	PGB	12/1/2015
APPROVED:		

PLAN MODIFICATIONS:	DATE:


**DIGGERS HOTLINE**  
 Toll Free (800) 242-8511  
 Milwaukee Area (414) 259-1181  
 Hearing Impaired TDD (800) 542-2289  
 www.DiggersHotline.com

SHEET TITLE:  
**LEVEL TWO**

SHEET NUMBER:  
**ML-2**

THESE PLANS AND DESIGNS ARE COPYRIGHT PROTECTED AND MAY NOT BE USED IN WHOLE OR IN PART WITHOUT THE WRITTEN CONSENT OF JSD PROFESSIONAL SERVICES, INC.

File: i:\2013\135576\Main - Livingston\Main-Livingston Ramp Layout (3-Boys) (1 Level Commercial).dwg Layout: ML-3 (3-Boys) - B User: pbaker Plotted: Feb 05, 2016 - 8:03am Xref's:

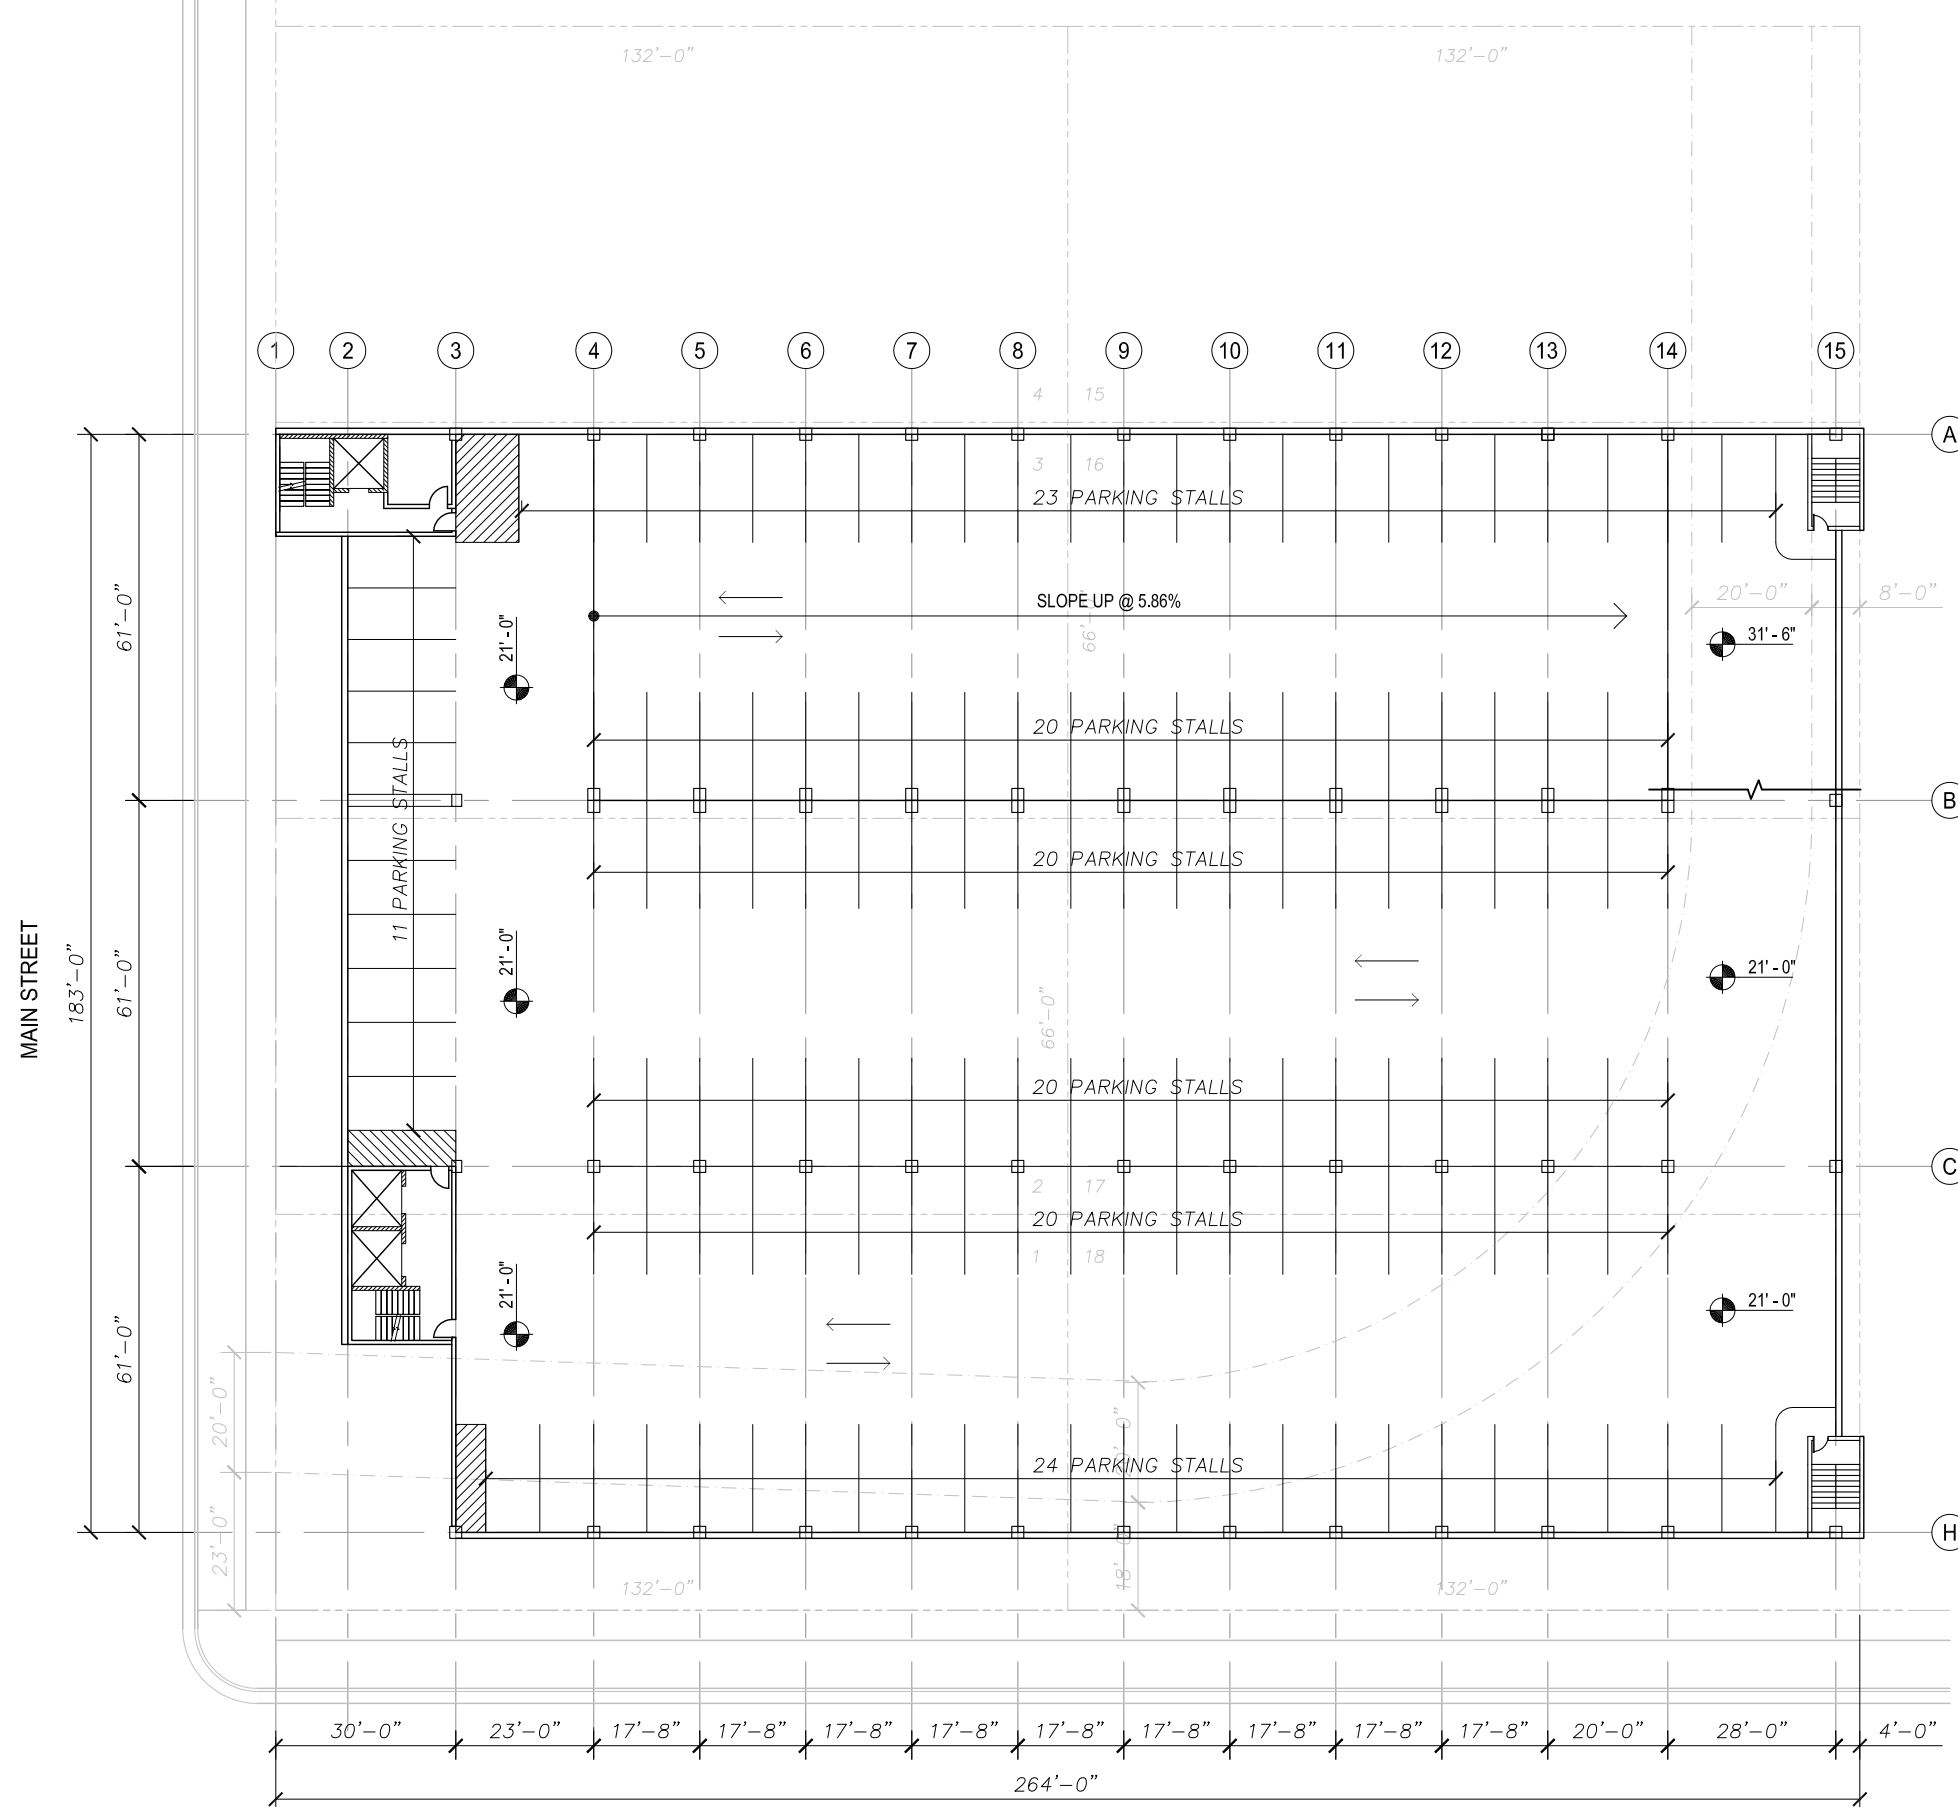

SCALE: 1/32" = 1'-0"

LIVINGSTON STREET

DRAWING FOR CONCEPTUAL PURPOSES ONLY

138 PARKING STALLS  
338 TOTAL STALLS



**JSD Professional Services, Inc.**  
 Engineers • Surveyors • Planners

"BUILDING RELATIONSHIPS WITH A COMMITMENT TO CLIENT SATISFACTION THROUGH TRUST, QUALITY AND EXPERIENCE"


- CIVIL ENGINEERING
- SURVEYING & MAPPING
- CONSTRUCTION SERVICES
- WATER RESOURCES
- PLANNING & DEVELOPMENT
- TRANSPORTATION ENGINEERING
- STRUCTURAL ENGINEERING
- LANDSCAPE ARCHITECTURE

MADISON REGIONAL OFFICE  
 161 HORIZON DRIVE, SUITE 101  
 VERONA, WISCONSIN 53593  
 608.848.5060 PHONE | 608.848.2255 FAX

MADISON | MILWAUKEE  
 KENOSHA | APPLETON  
 www.jsdinc.com

SERVICES PROVIDED TO:

**CITY OF MADISON,  
 PARKING  
 UTILITY**



215 MARTIN LUTHER KING JR. BLVD  
 MADISON, WISCONSIN 53701-2986

PROJECT:  
**CAPITOL EAST  
 PARKING RAMP  
 OPTION 1A**

PROJECT LOCATION:  
 CITY OF MADISON

JSD PROJECT NO.: 13-5576

SEAL/SIGNATURE:

**CONCEPT  
 DRAWING**

ALTHOUGH EVERY EFFORT HAS BEEN MADE IN PREPARING THESE PLANS AND CHECKING THEM FOR ACCURACY, THE CONTRACTOR AND SUBCONTRACTORS MUST CHECK ALL DETAIL AND DIMENSIONS OF THEIR TRADE AND BE RESPONSIBLE FOR THE SAME.

DESIGN: JJE 12/1/2015  
 DRAWN: PGB 12/1/2015  
 APPROVED: \_\_\_\_\_

PLAN MODIFICATIONS:	DATE:

**DIGGERS HOTLINE**


Toll Free (800) 242-8511  
 Milwaukee Area (414) 259-1181  
 Hearing Impaired TDD (800) 542-2289  
 www.DiggersHotline.com

SHEET TITLE:  
**LEVEL THREE**

SHEET NUMBER:  
**ML-3**

THESE PLANS AND DESIGNS ARE COPYRIGHT PROTECTED AND MAY NOT BE USED IN WHOLE OR IN PART WITHOUT THE WRITTEN CONSENT OF JSD PROFESSIONAL SERVICES, INC.

File: i:\2013\135576\Main - Livingston Ramp Layout (3-Boys) (1 Level Commercial).dwg Layout: ML-4 (3-Boys) - B User: pbaker Plotted: Feb 05, 2016 - 8:04am Xref's:

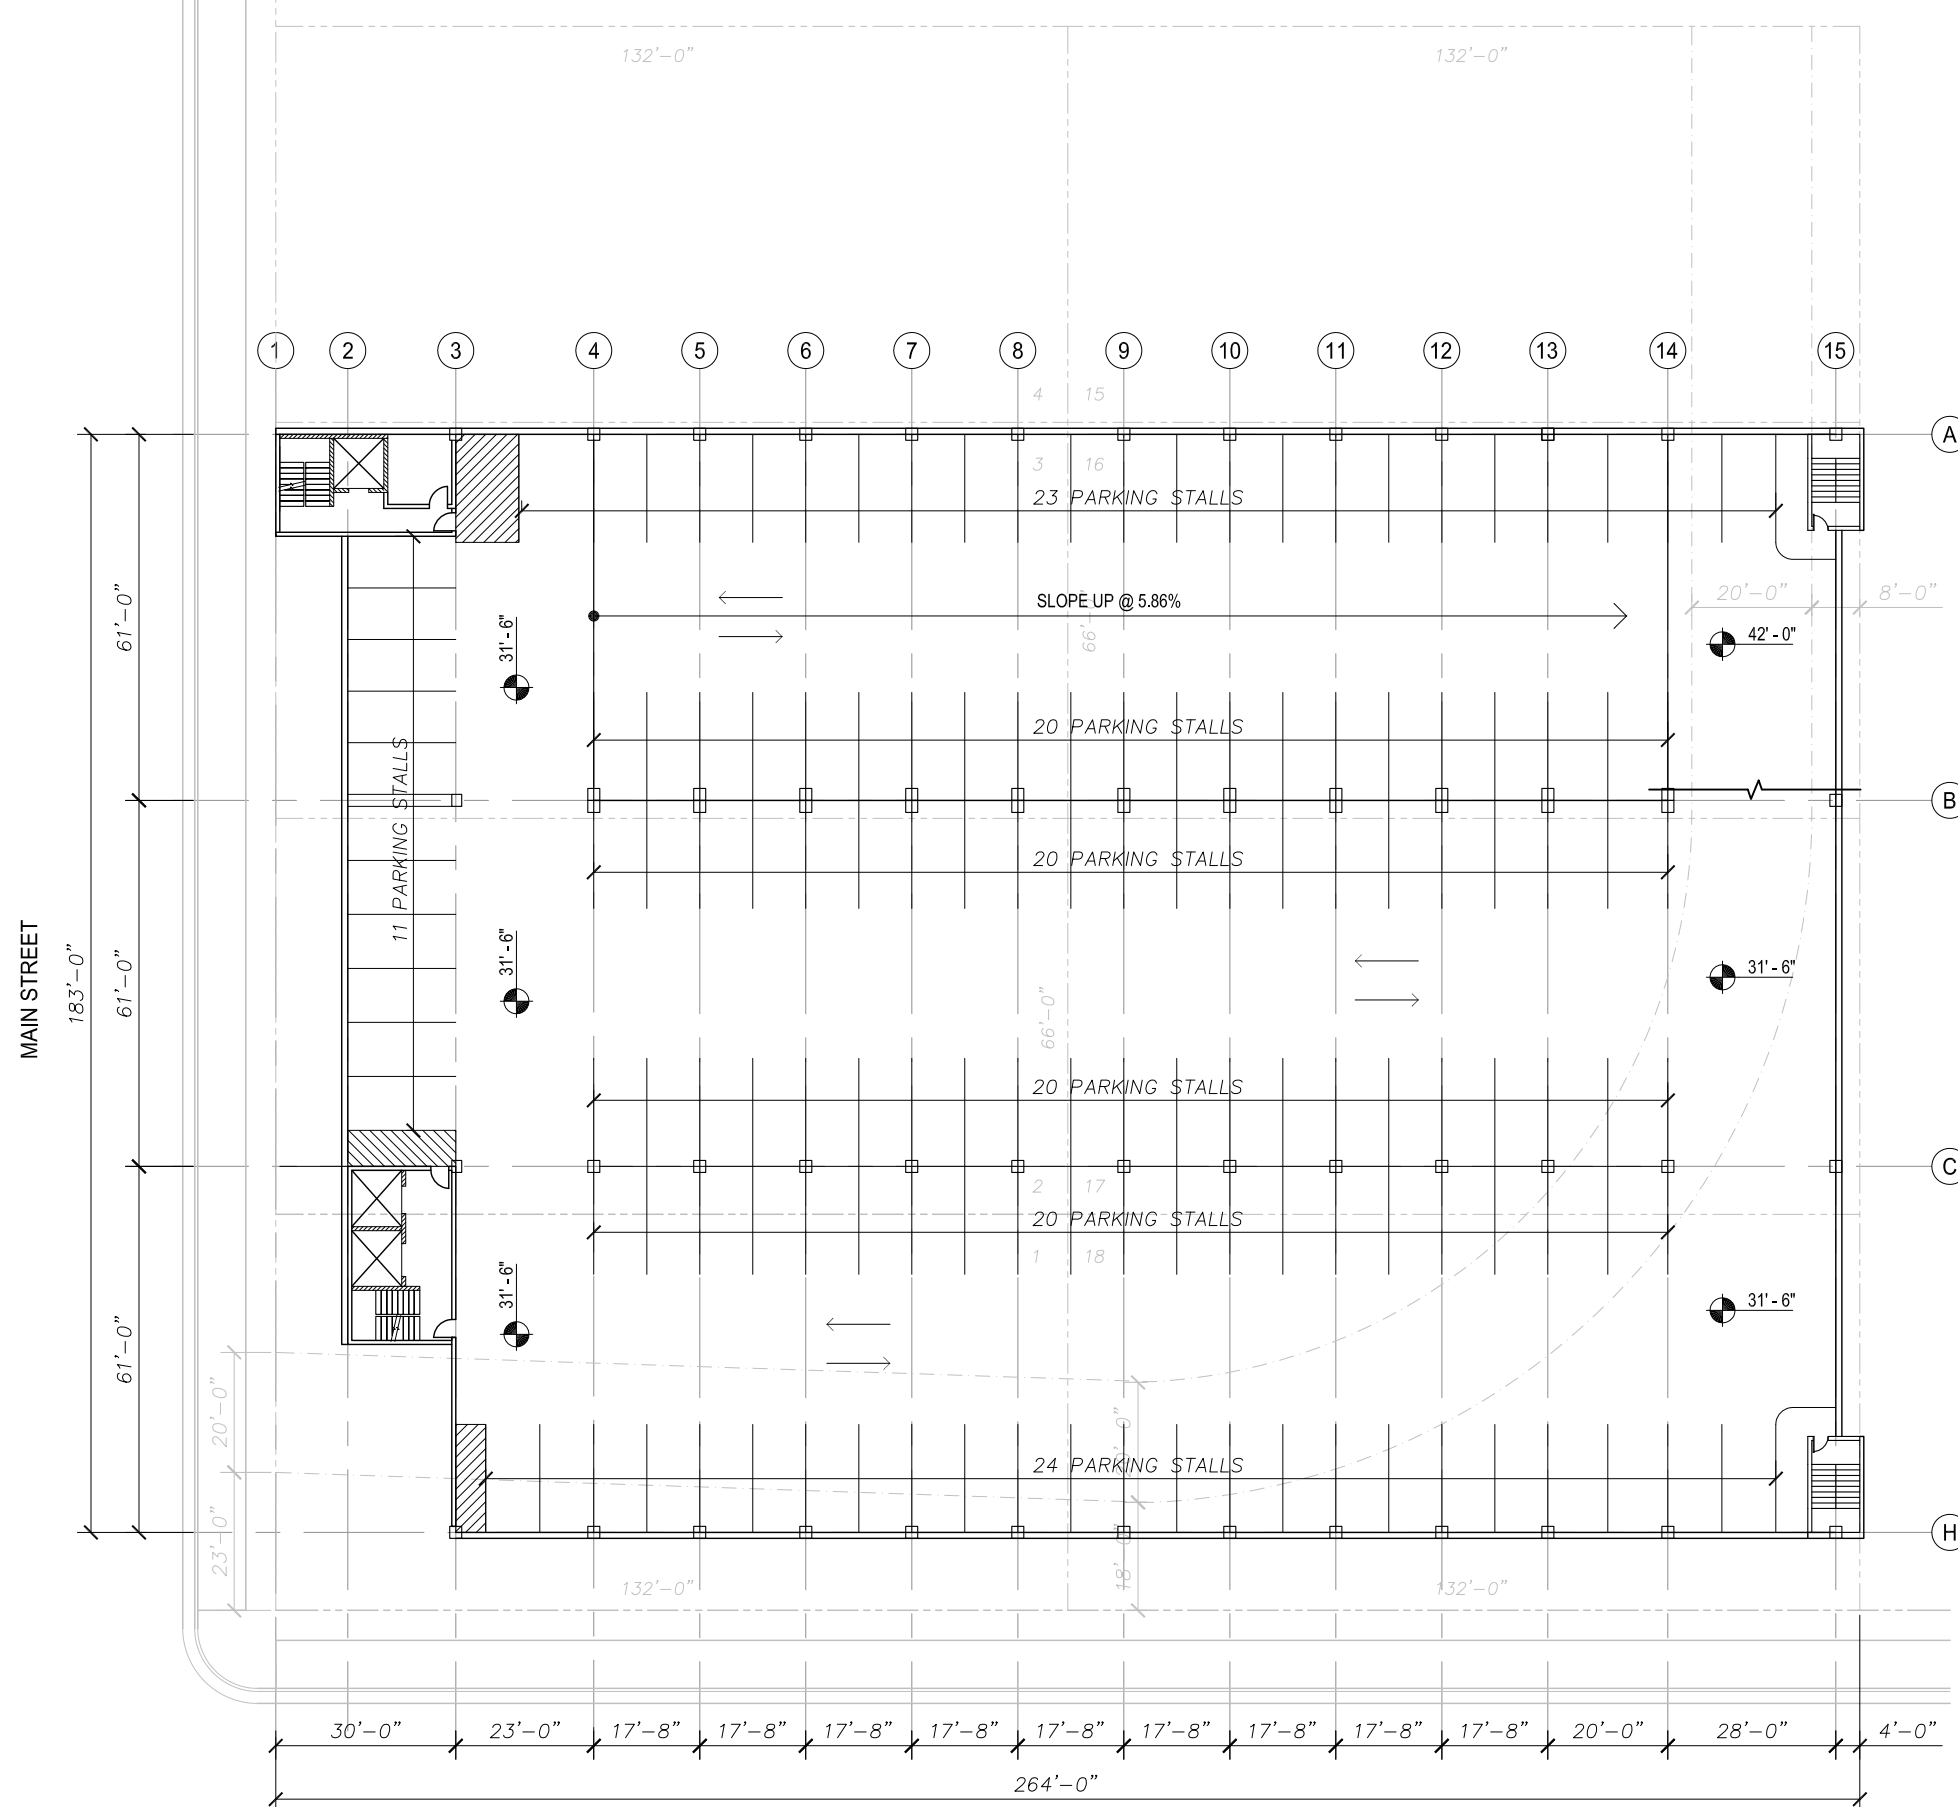


SCALE: 1/32" = 1'-0"

LIVINGSTON STREET

DRAWING FOR CONCEPTUAL PURPOSES ONLY

138 PARKING STALLS  
476 TOTAL STALLS

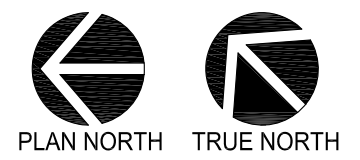

**JSD Professional Services, Inc.**  
 • Engineers • Surveyors • Planners

"BUILDING RELATIONSHIPS WITH A COMMITMENT TO CLIENT SATISFACTION THROUGH TRUST, QUALITY AND EXPERIENCE"

- CIVIL ENGINEERING
- SURVEYING & MAPPING
- CONSTRUCTION SERVICES
- WATER RESOURCES
- PLANNING & DEVELOPMENT
- TRANSPORTATION ENGINEERING
- STRUCTURAL ENGINEERING
- LANDSCAPE ARCHITECTURE

MADISON REGIONAL OFFICE  
 161 HORIZON DRIVE, SUITE 101  
 VERONA, WISCONSIN 53593  
 608.848.5060 PHONE | 608.848.2255 FAX

MADISON | MILWAUKEE  
 KENOSHA | APPLETON  
 www.jsdinc.com

SERVICES PROVIDED TO:

**CITY OF MADISON,  
 PARKING  
 UTILITY**

215 MARTIN LUTHER KING JR. BLVD  
 MADISON, WISCONSIN 53701-2986

PROJECT:  
**CAPITOL EAST  
 PARKING RAMP  
 OPTION 1A**

PROJECT LOCATION:  
 CITY OF MADISON

JSD PROJECT NO.: 13-5576

SEAL/SIGNATURE:

**CONCEPT  
 DRAWING**

ALTHOUGH EVERY EFFORT HAS BEEN MADE IN PREPARING THESE PLANS AND CHECKING THEM FOR ACCURACY, THE CONTRACTOR AND SUBCONTRACTORS MUST CHECK ALL DETAIL AND DIMENSIONS OF THEIR TRADE AND BE RESPONSIBLE FOR THE SAME.

DESIGN:	JJE	12/1/2015
DRAWN:	PGB	12/1/2015
APPROVED:		
PLAN MODIFICATIONS:		DATE:

**DIGGERS HOTLINE**


Toll Free (800) 242-8511  
 Milwaukee Area (414) 259-1181  
 Hearing Impaired TDD (800) 542-2289  
 www.DiggersHotline.com

SHEET TITLE:  
**LEVEL FOUR**

SHEET NUMBER:  
**ML-4**

THESE PLANS AND DESIGNS ARE COPYRIGHT PROTECTED AND MAY NOT BE USED IN WHOLE OR IN PART WITHOUT THE WRITTEN CONSENT OF JSD PROFESSIONAL SERVICES, INC.

File: i:\2013\135576\Main - Livingston Ramp Layout (3-Boys) (1 Level Commercial).dwg Layout: ML-5 (3-Boys) - B User: pbaker Plotted: Feb 05, 2016 - 8:05am Xref's:

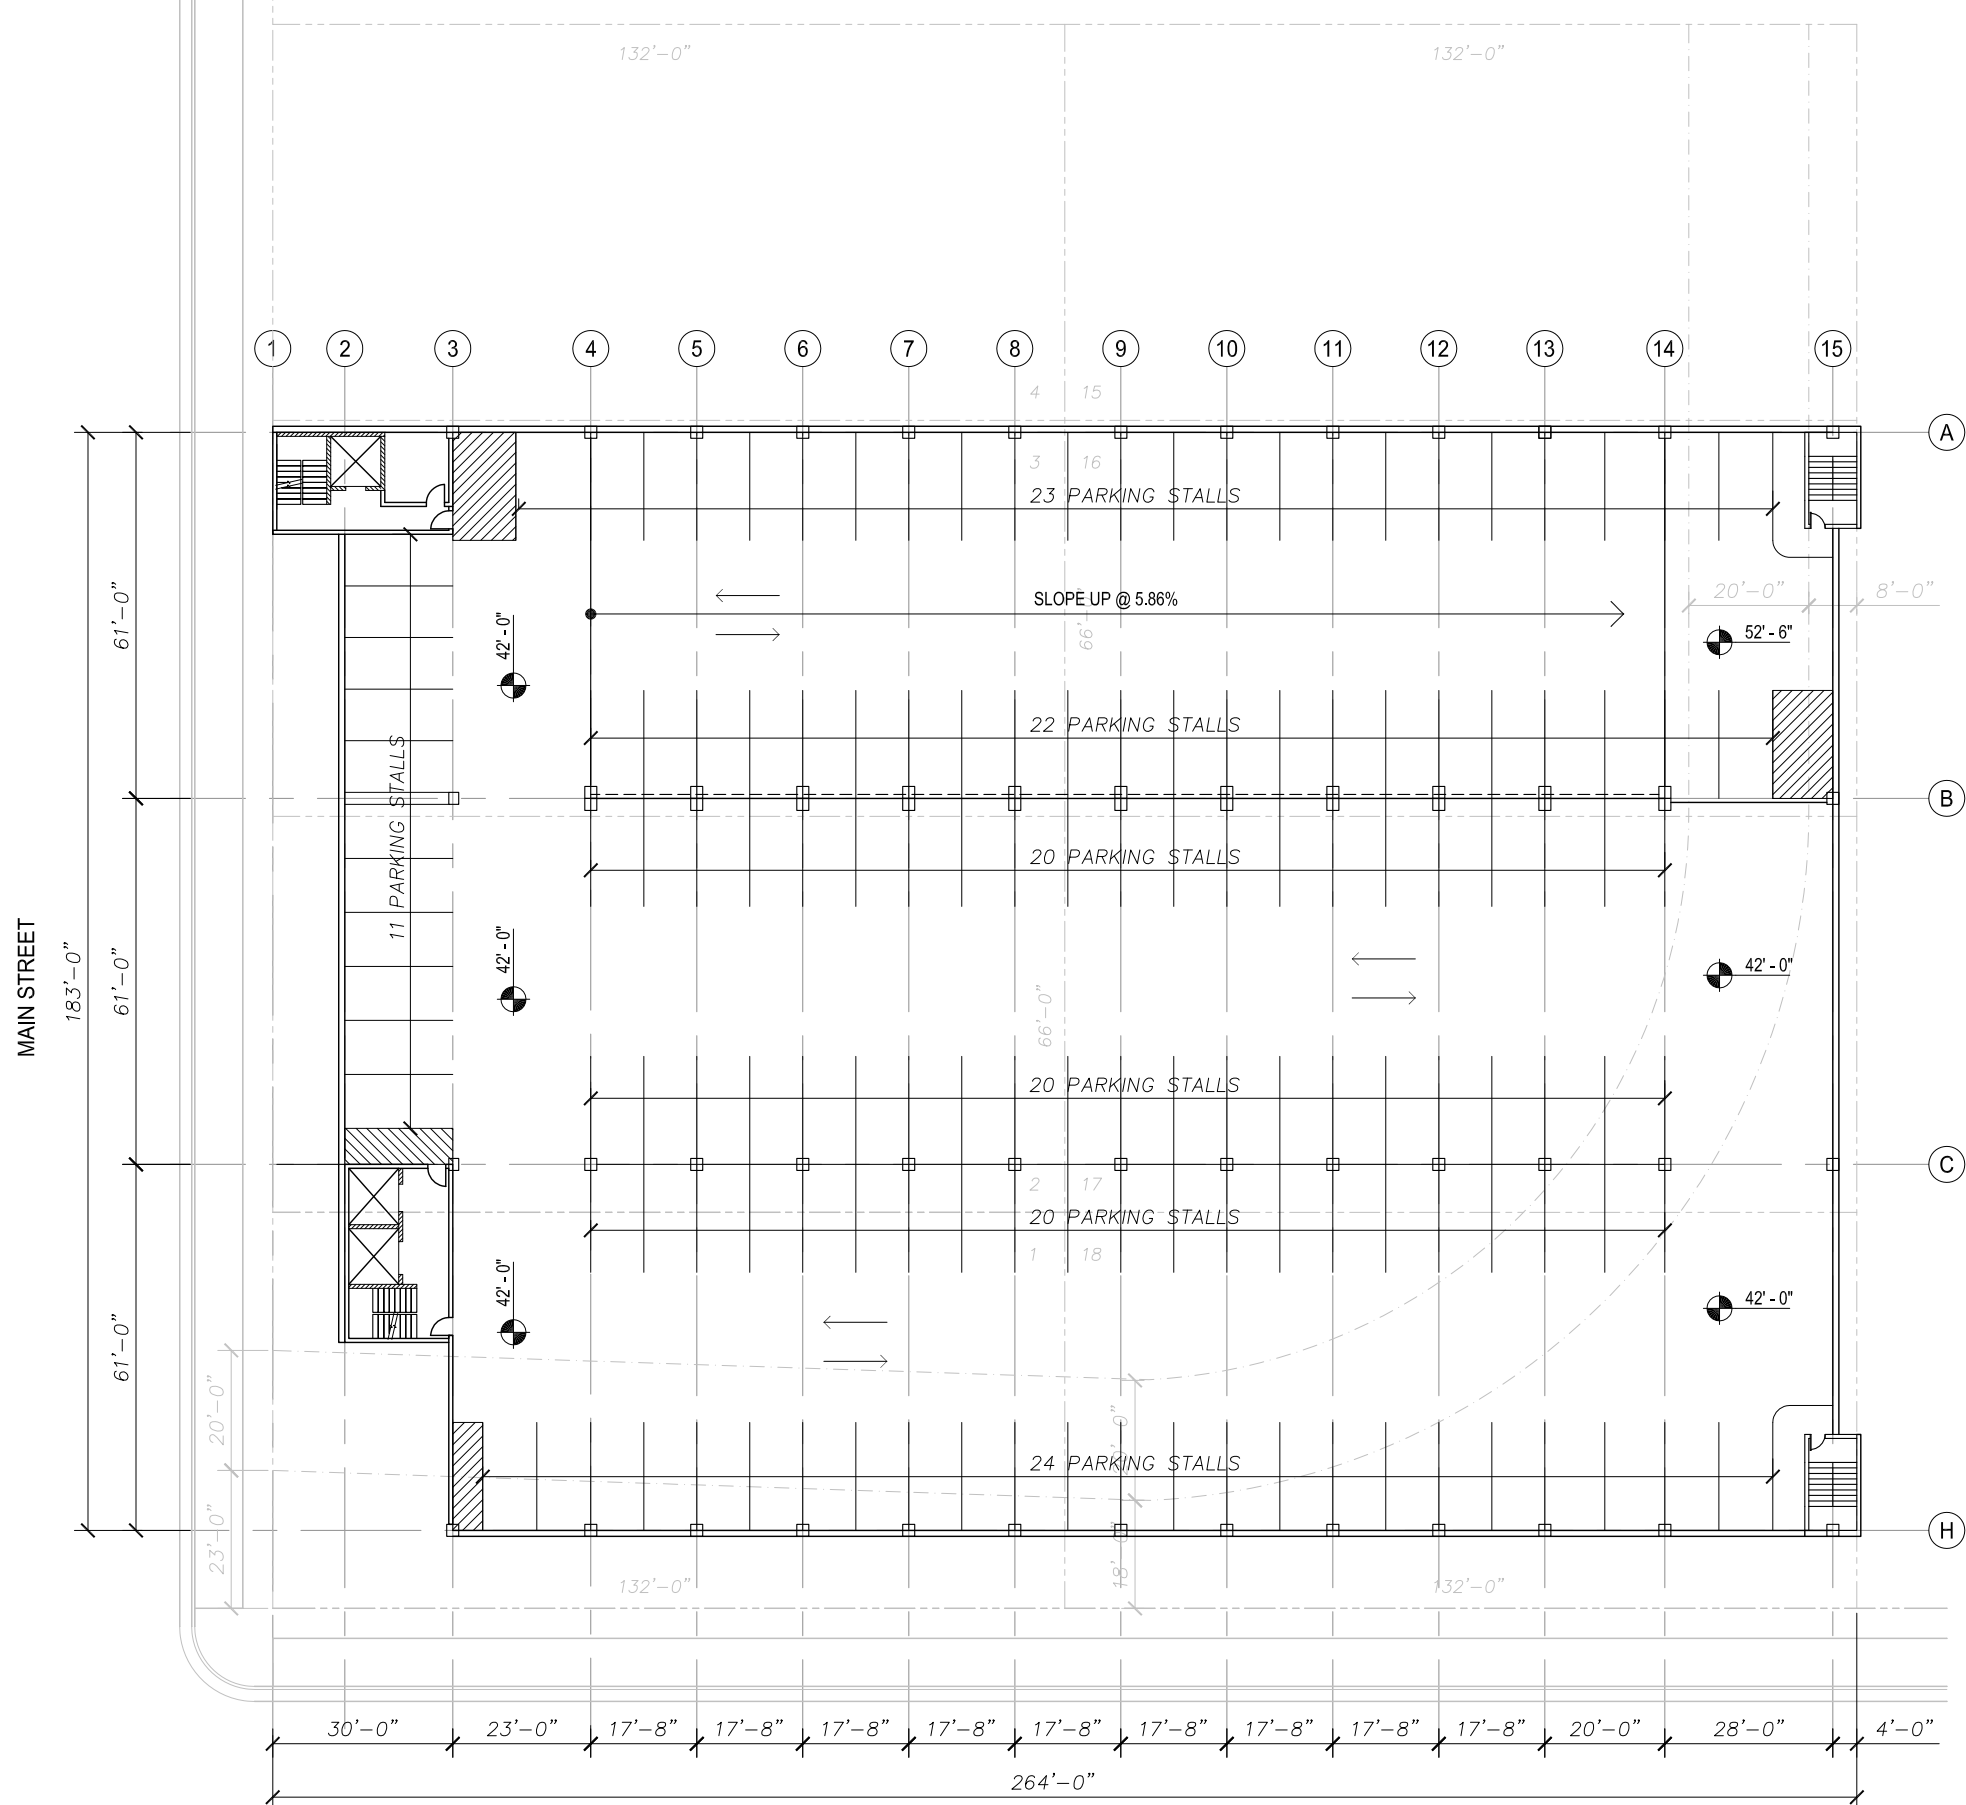

SCALE: 1/32" = 1'-0"

LIVINGSTON STREET

DRAWING FOR CONCEPTUAL PURPOSES ONLY

140 PARKING STALLS  
616 TOTAL STALLS

**JSD Professional Services, Inc.**  
 • Engineers • Surveyors • Planners

"BUILDING RELATIONSHIPS WITH A COMMITMENT TO CLIENT SATISFACTION THROUGH TRUST, QUALITY AND EXPERIENCE"


- CIVIL ENGINEERING
- SURVEYING & MAPPING
- CONSTRUCTION SERVICES
- WATER RESOURCES
- PLANNING & DEVELOPMENT
- TRANSPORTATION ENGINEERING
- STRUCTURAL ENGINEERING
- LANDSCAPE ARCHITECTURE

MADISON REGIONAL OFFICE  
 161 HORIZON DRIVE, SUITE 101  
 VERONA, WISCONSIN 53593  
 608.848.5060 PHONE | 608.848.2255 FAX

MADISON | MILWAUKEE  
 KENOSHA | APPLETON  
 www.jsdinc.com

SERVICES PROVIDED TO:

**CITY OF MADISON,  
 PARKING  
 UTILITY**



215 MARTIN LUTHER KING JR. BLVD  
 MADISON, WISCONSIN 53701-2986

PROJECT:  
**CAPITOL EAST  
 PARKING RAMP  
 OPTION 1A**

PROJECT LOCATION:  
 CITY OF MADISON

JSD PROJECT NO.: 13-5576

SEAL/SIGNATURE:

**CONCEPT  
 DRAWING**

ALTHOUGH EVERY EFFORT HAS BEEN MADE IN PREPARING THESE PLANS AND CHECKING THEM FOR ACCURACY, THE CONTRACTOR AND SUBCONTRACTORS MUST CHECK ALL DETAIL AND DIMENSIONS OF THEIR TRADE AND BE RESPONSIBLE FOR THE SAME.

DESIGN: JJE 12/1/2015  
 DRAWN: PGB 12/1/2015  
 APPROVED:


PLAN MODIFICATIONS:	DATE:

**DIGGERS HOTLINE**

Toll Free (800) 242-8511  
 Milwaukee Area (414) 259-1181  
 Hearing Impaired TDD (800) 542-2289  
 www.DiggersHotline.com

SHEET TITLE:  
**LEVEL FIVE**

SHEET NUMBER:  
**ML-5**

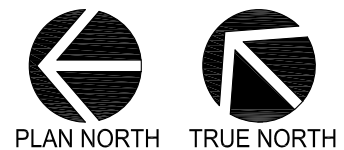

THESE PLANS AND DESIGNS ARE COPYRIGHT PROTECTED AND MAY NOT BE USED IN WHOLE OR IN PART WITHOUT THE WRITTEN CONSENT OF JSD PROFESSIONAL SERVICES, INC.