



City of Madison

Conditional Use and Demolition

Location

5614 Schroeder Road

Project Name

Stone House – Schroeder Road

Applicant

Helen Bradbury, Stone House Development Inc. / Brian Stoddard, Knothe & Bruce Architects, LLC

Existing Use

Restaurant / Tavern


Proposed Use

Demolish restaurant-tavern to construct four-story mixed-use building with 4,000 square feet of commercial space and 96 apartments


Public Hearing Dates

Plan Commission

17 December 2018

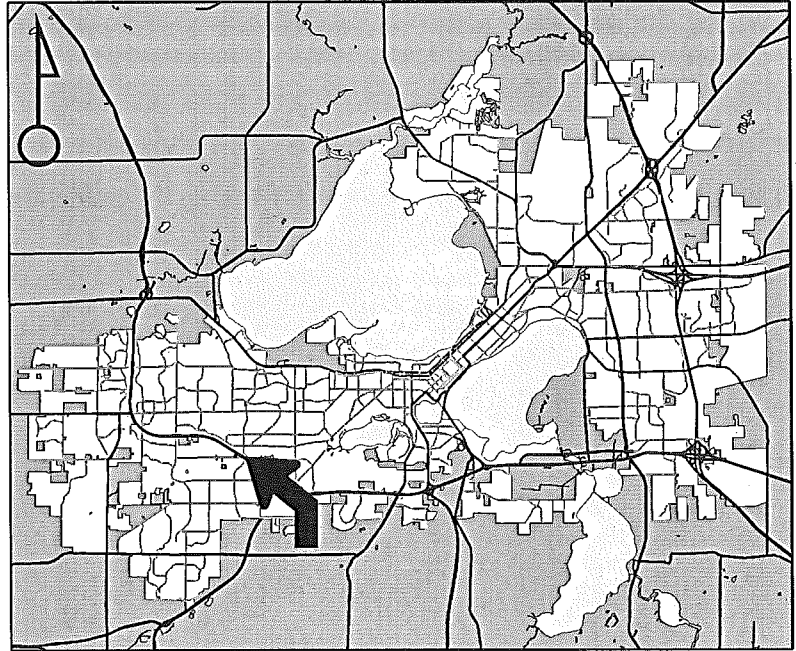


For Questions Contact: Colin Punt at: 243-0455 or cpunt@cityofmadison.com or City Planning at 266-4635

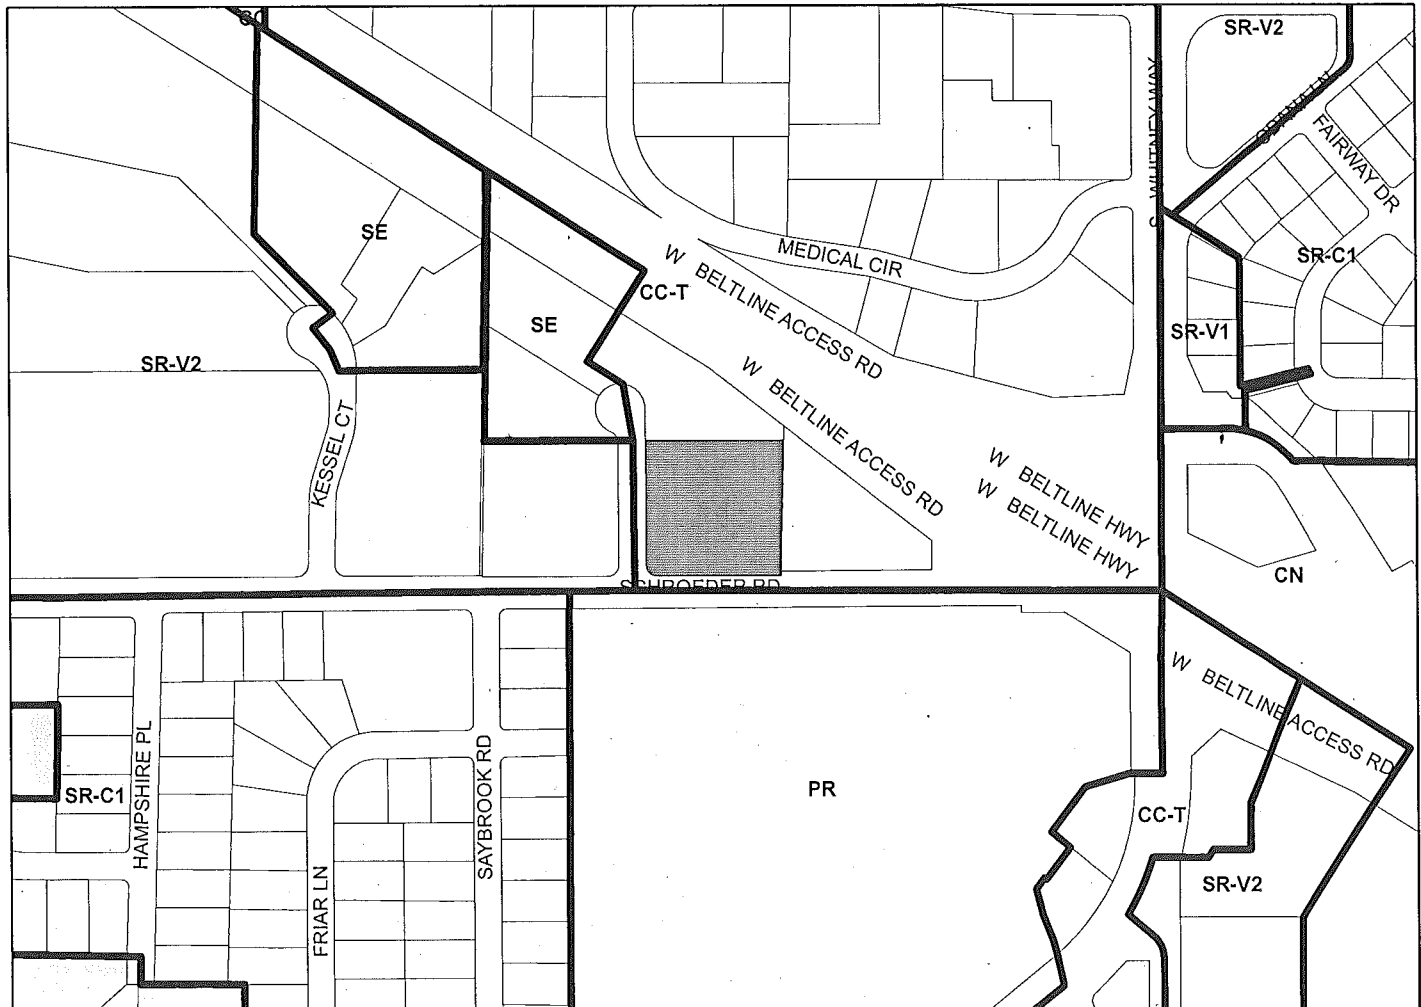

Scale : 1" = 400'

City of Madison, Planning Division : PPE : Date : 11 December 2018

4

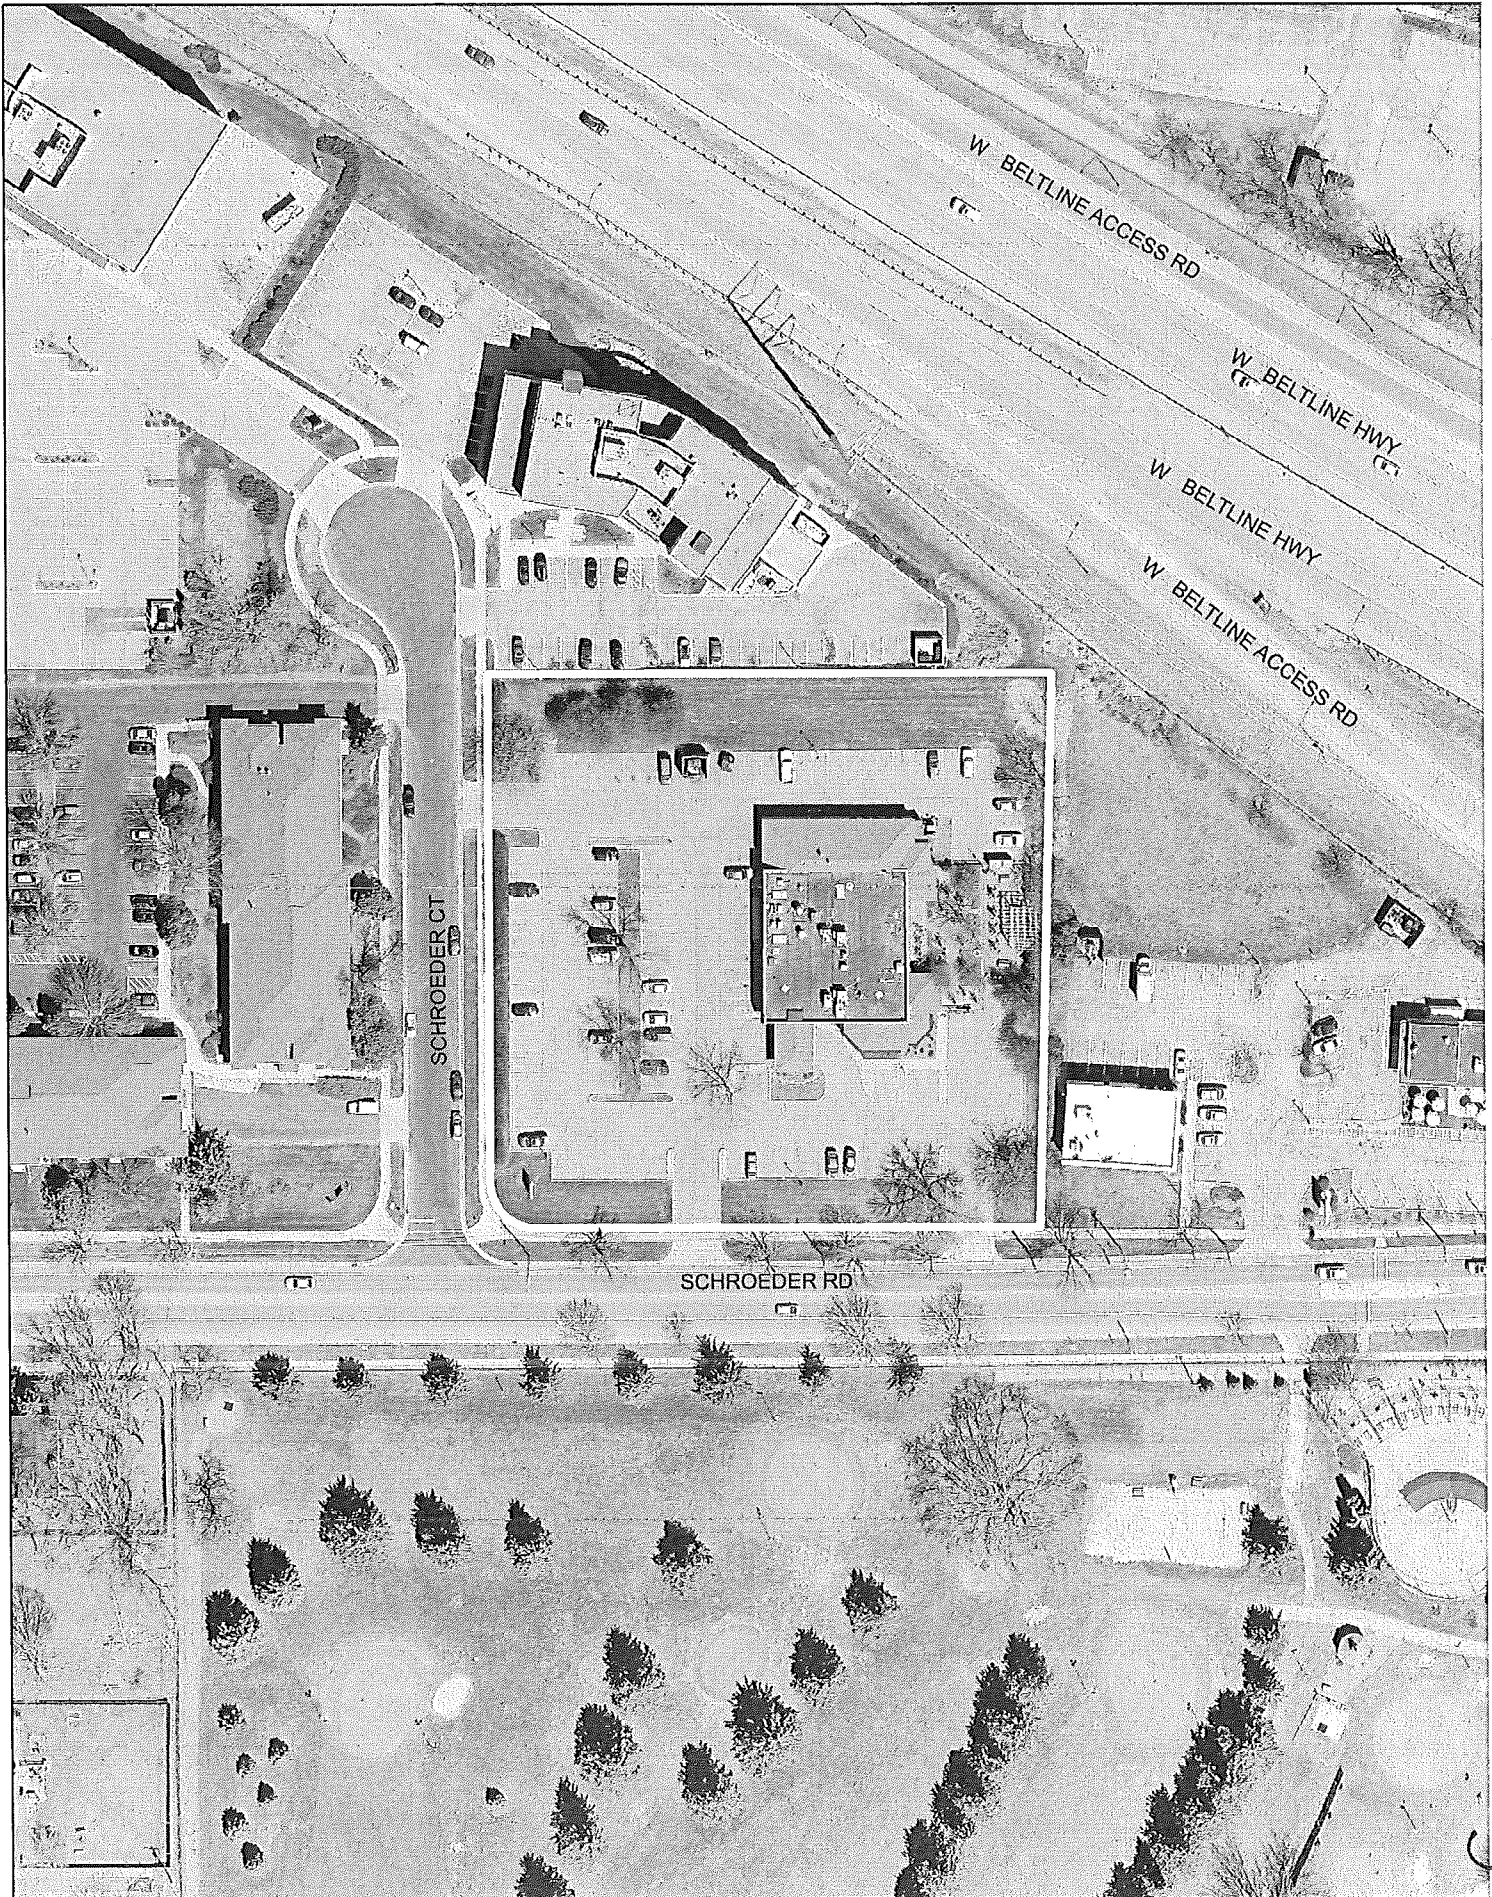

4