



You are authorized and directed to make the following changes in this contract:


Item No.	Description	Est. Qty	Unit	Unit Price	Total Add
20101	EXCAVATION CUT	210	CY	\$10.00	\$2,100.00
20221	TOPSOIL	125	SY	\$4.00	\$500.00
20303	SAWCUT BITUMINOUS PAVEMENT	210	LF	\$0.90	\$189.00
20313	REMOVE INLET	2	EACH	\$500.00	\$1,000.00
20314	REMOVE PIPE	30	LF	\$25.00	\$750.00
20322	REMOVE CONCRETE CURB AND GUTTER	305	LF	\$4.00	\$1,220.00
20323	REMOVE CONCRETE SIDEWALK AND DRIVE	275	SF	\$1.25	\$343.75
20336	PIPE PLUG	2	EACH	\$275.00	\$550.00
20801	SODDING	125	SY	\$4.15	\$518.75
21015	INLET PROTECTION TYPE D	3	EACH	\$120.00	\$360.00
30201	TYPE A CURB AND GUTTER	280	LF	\$12.00	\$3,360.00
30302	7" CONCRETE SIDEWALK AND DRIVE	120	SF	\$3.44	\$412.80
30340	CURB RAMP DETECTABLE WARNING FIELD	16	SF	\$35.00	\$560.00
40101	CRUSHED AGREGATE BASE COURSE	250	TON	\$12.00	\$3,000.00
40202	HMA PAVEMENT TYPE E-1	120	TON	\$54.00	\$6,480.00
40364	ADJUST INLET CASTING, TYPE H - RESURFACING	2	EACH	\$400.00	\$800.00
50412	15" RCP STORM SEWER PIPE	16	LF	\$77.00	\$1,232.00

\$23,376.30

DUE TO UNFORESEEN WEATHER CONDITION THIS SPRING, IT HAS BEEN DETERMINED TO DELAY THE START DATE 1 WEEK, THEREFORE, EXTENDING THE COMPLETION DATE BY ONE WEEK. THE NEW START DATE SHALL BE APRIL 7, 2008 AND THE NEW COMPLETION DATE SHALL BE AUGUST 15, 2008. THE INCENTIVE DATE WILL CHANGE FROM AUGUST 8, 2008 TO AUGUST 15, 2008.

MINERAL POINT/GAMMON PYMT REHAB  
 PROJECT NO. 53W0547  
 SHEET NO. P-17

PLAN AND PROFILE  
 CITY OF MADISON

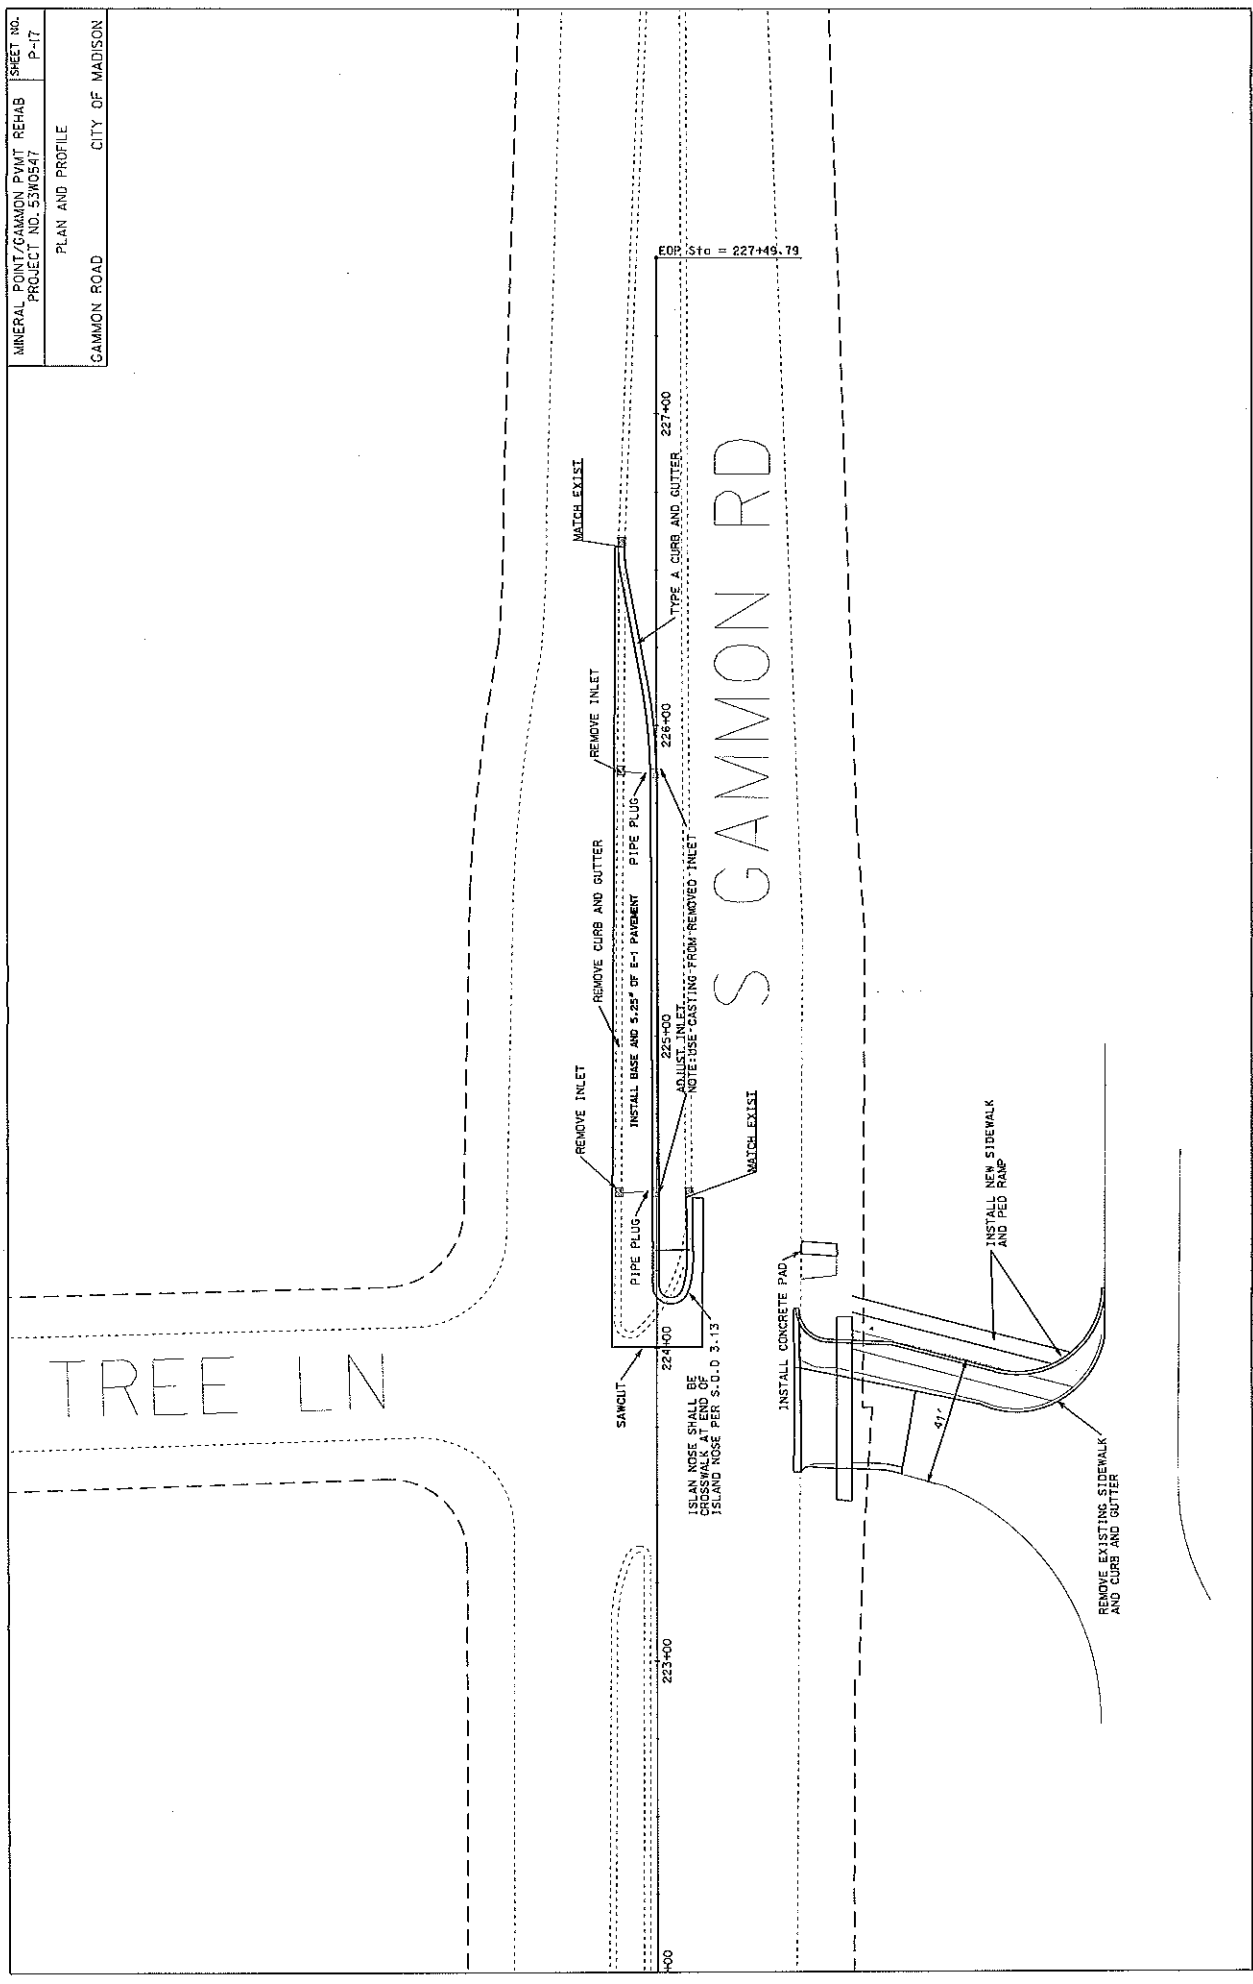

EOP Sta = 227+49.79

TREE LN

S GAMMON RD

REV. DATE: \_\_\_\_\_  
 PLOT NAME: \_\_\_\_\_  
 PLOT SCALE: \_\_\_\_\_

ORIGINATOR: C:\DE MADISON\STREETS\53W0547.PLAN.DGN

FILE NAME: M:\DESIGN\STREETS\53W0547.PLAN.DGN

DATE: 4/8/2008

SCALE: 3/4" = 1'-0"