



Location

2425 S Stoughton Road

Applicant

Odai Alghzawi


Request

Allow auto repair tenant in existing commercial building


Public Hearing Date

Plan Commission

May 23, 2022

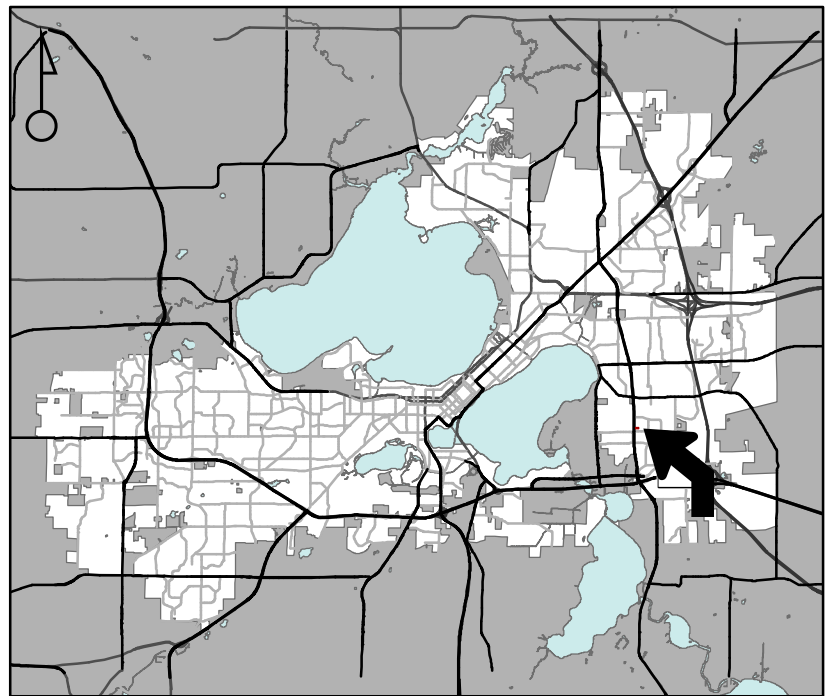

For Questions Contact: Colin Punt at: 243-0455 or cpunt@cityofmadison.com or City Planning at 266-4635

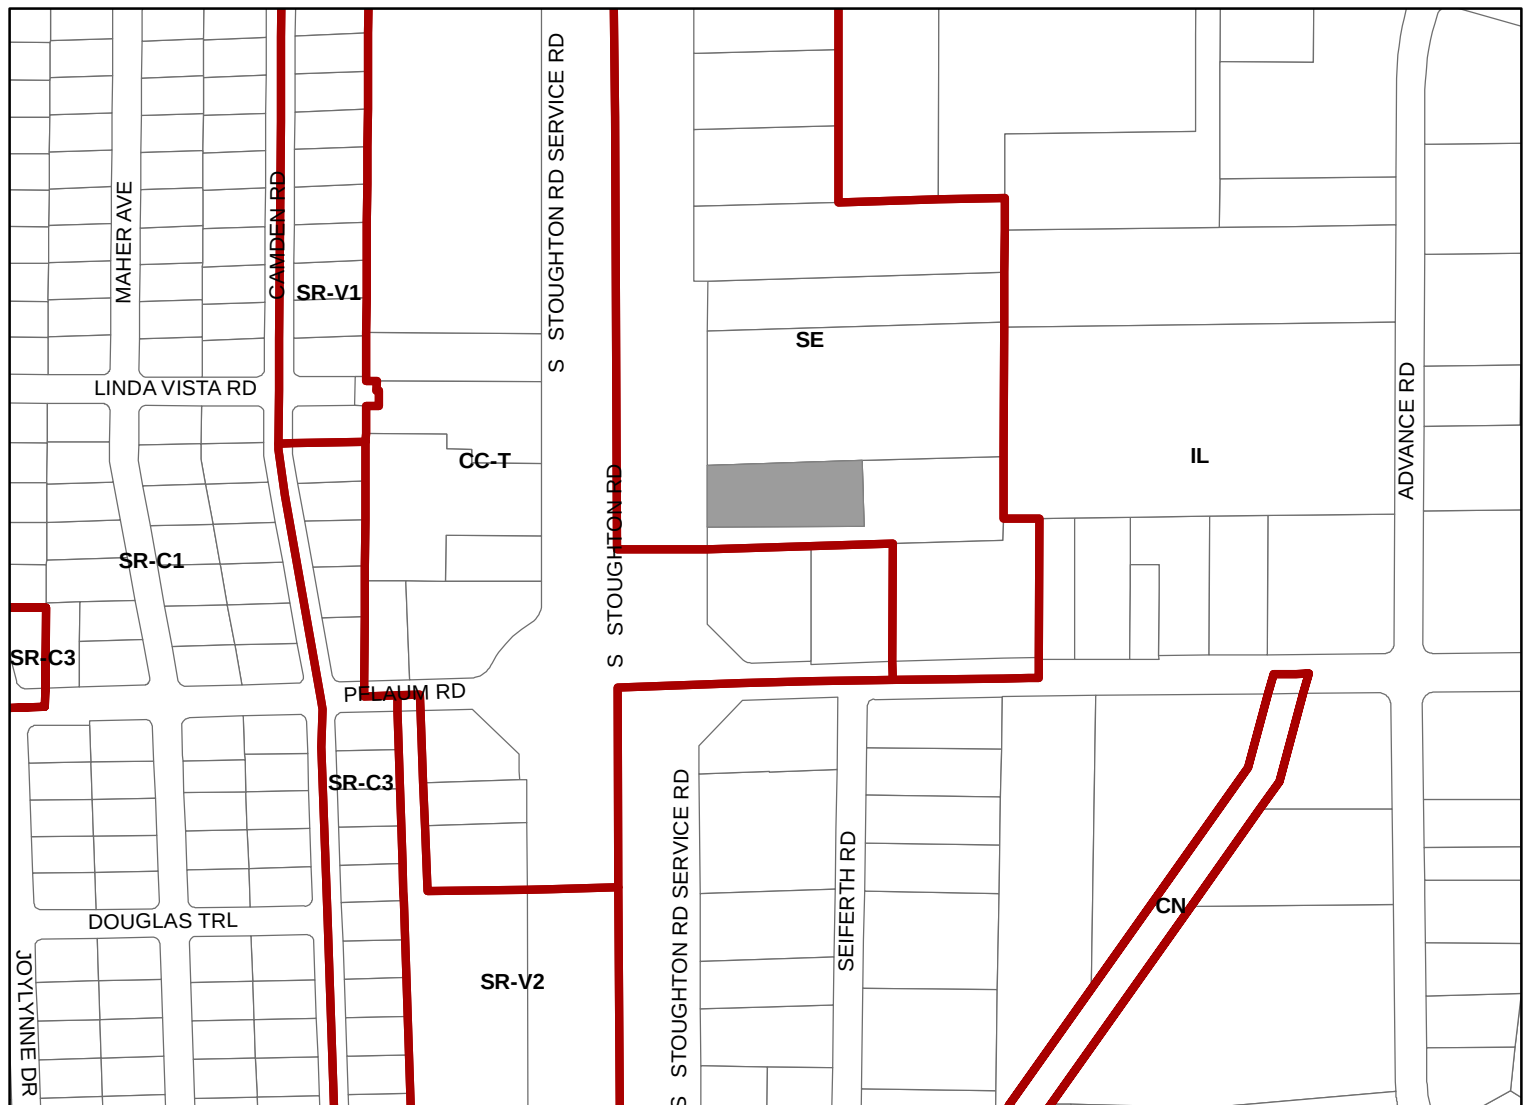

Scale : 1" = 400'

City of Madison, Planning Division : JC : Date : 4-12-22

