




P-4 NOTE: MOISTURE RESISTANT GWB AT WET LOCATIONS

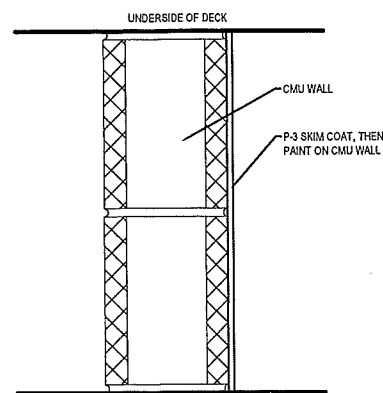

P-3

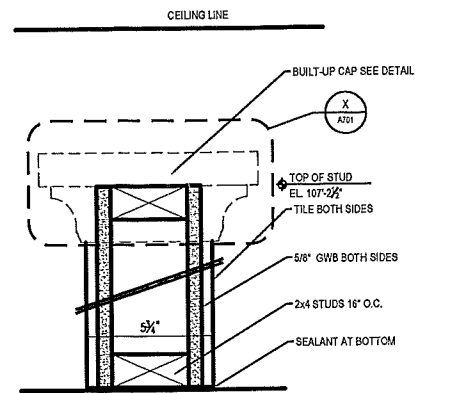

P-2 NOTE: MOISTURE RESISTANT GWB AT WET LOCATIONS

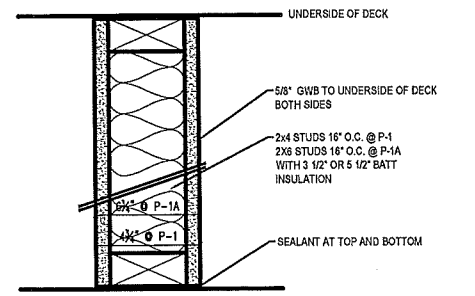


P-1 & P-1A NOTE: MOISTURE RESISTANT GWB AT WET LOCATIONS

GENERAL FLOOR PLAN NOTES

1. ALL INTERIOR WALLS TO BE P-1 WALL UNLESS OTHERWISE NOTED ON THE PLAN.
2. DASHED LINES IN TOILET ROOMS DENOTE ADA CLEARANCES.
3. SEE SHEET A900 FOR SCHEDULES.
4. PATCH & CLEAN ALL XTG WALLS TO REMAIN PRIOR TO PAINTING.
5. SEE SHEET A901 FOR FINISH PLAN.
6. BANQUET HALL 1 TO POST A MAXIMUM CAPACITY OF 49 PEOPLE. BANQUET HALL 2 TO POST A MAXIMUM OCCUPANCY OF 150 PEOPLE.

LEGEND

- STUD WALL
- CMU WALL
- 3-HOUR WALL
- 2-HOUR WALL

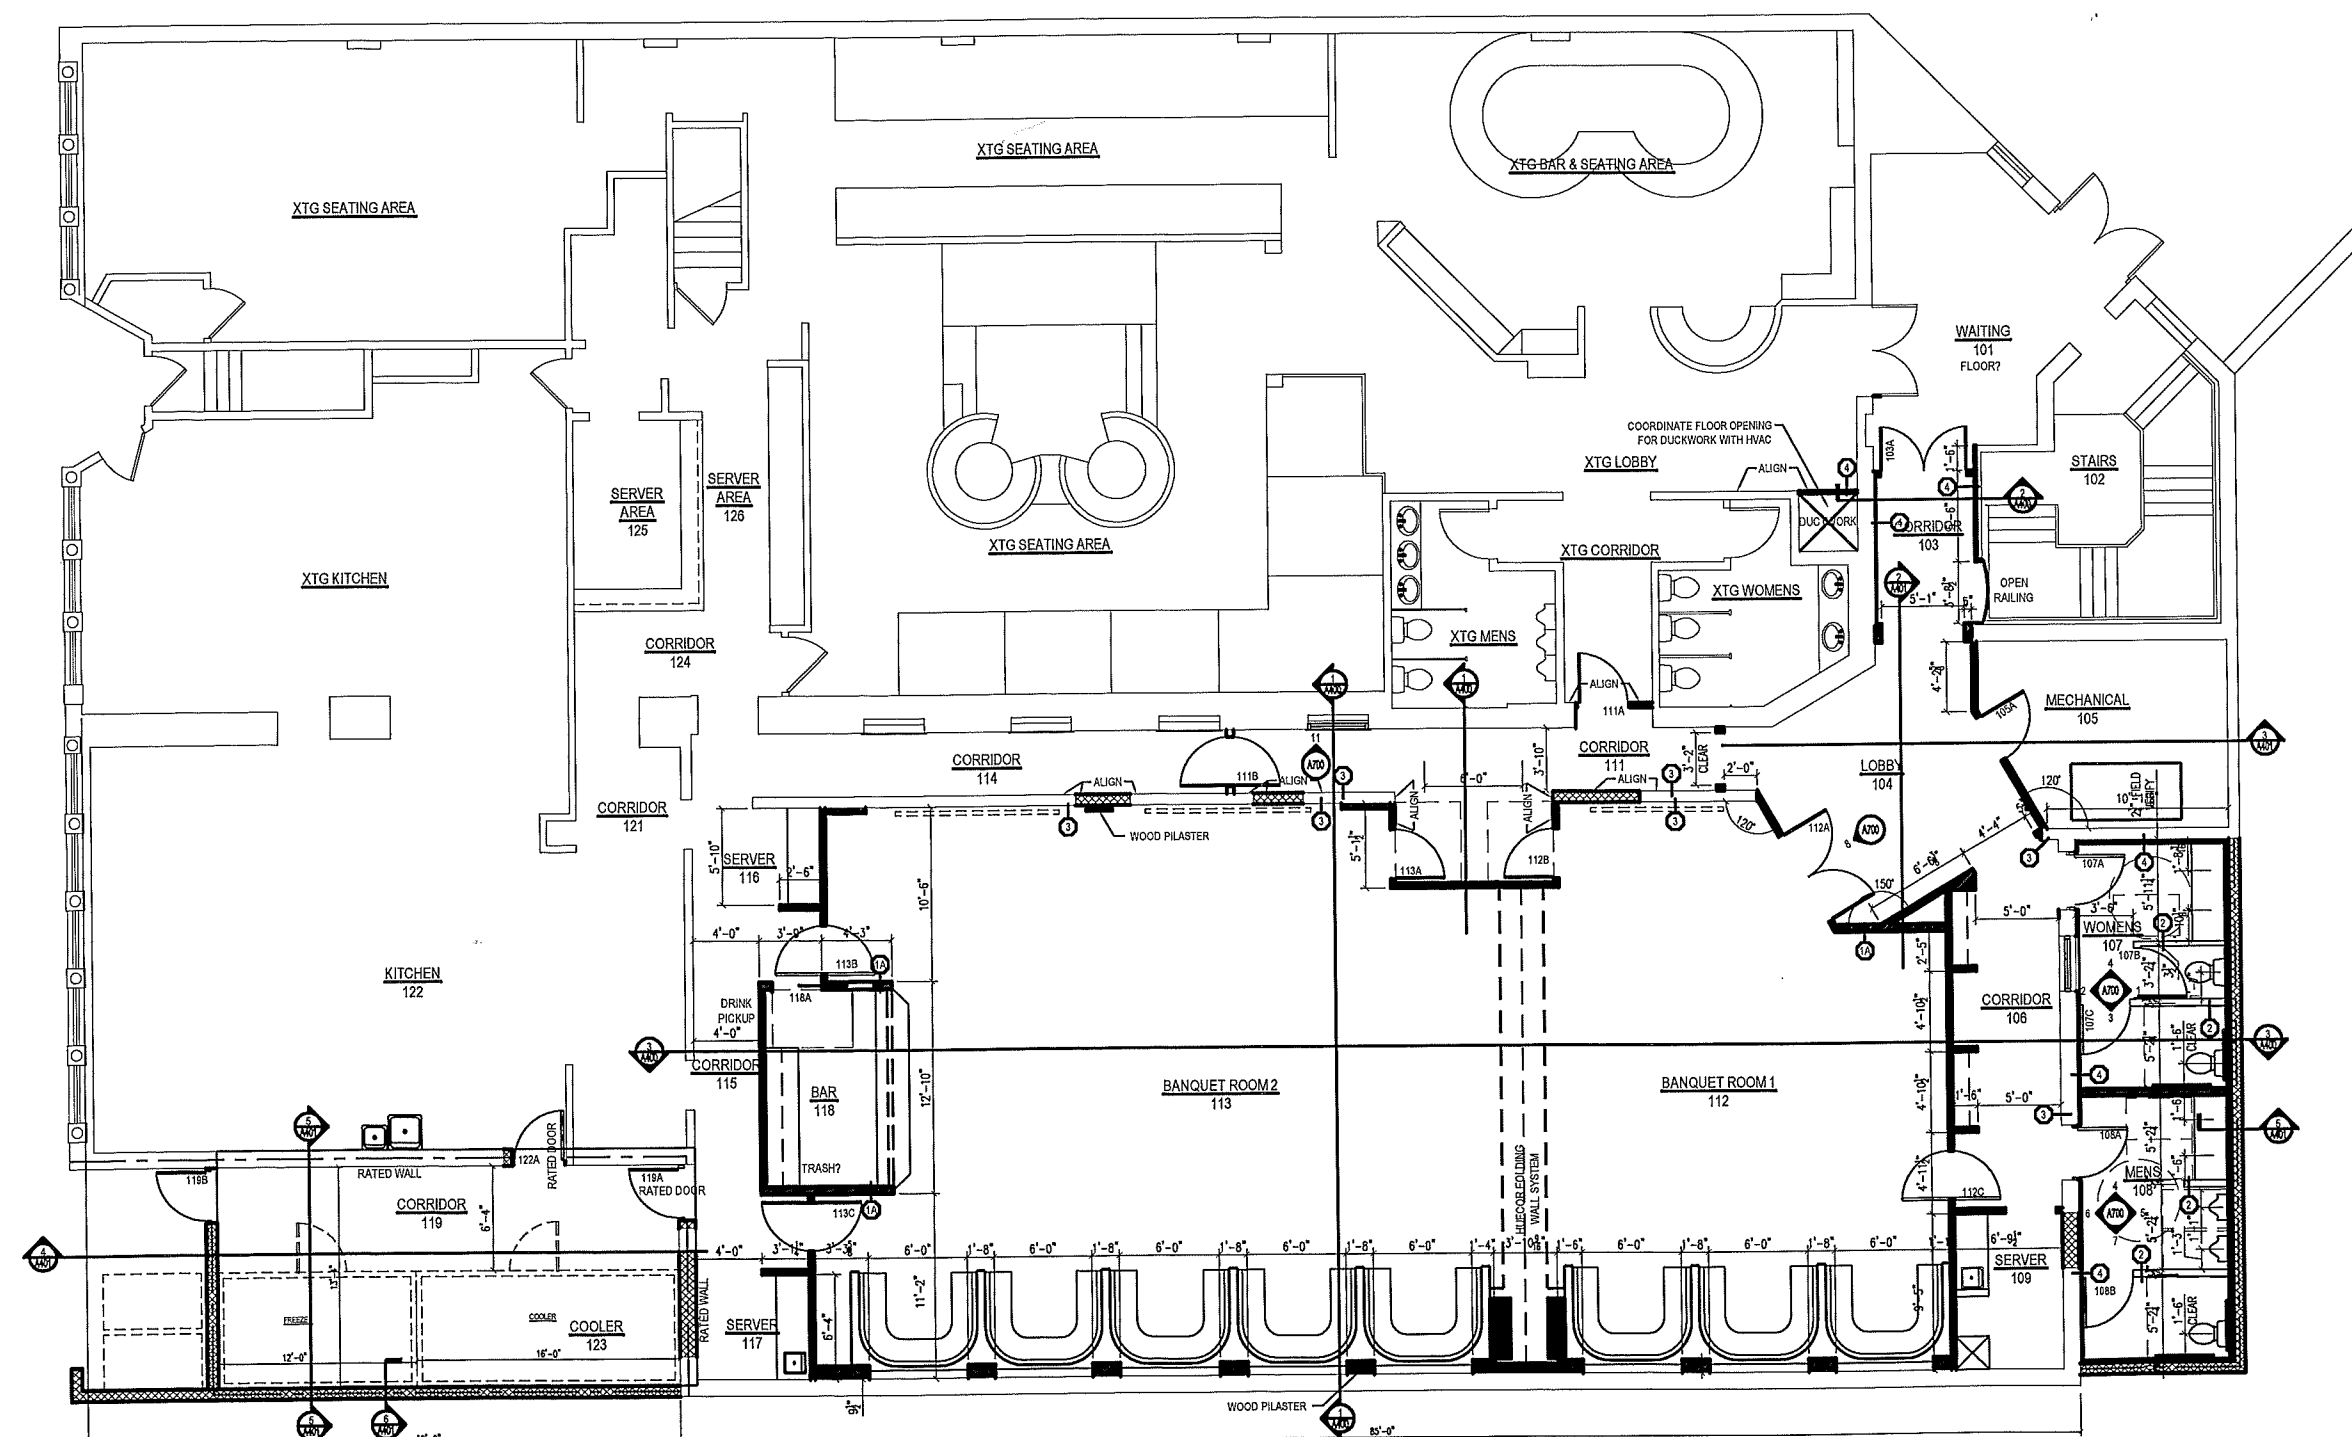

1 FLOOR PLAN
NOT TO SCALE
PLAN NORTH


DESTREE
architecture & design

222 West Washington Ave. Suite 310, Madison, WI 53703
ph: 608.266.1499 fax: 608.266.1498 www.destreearchitects.com


DESTREE ARCHITECTS MAKES NO WARRANTY, REPRESENTATION OR OPINION OF THE ACCURACY, AS WELL AS THE COMPLETION AND DESIGN OF ANY PROJECTS. DESTREE ARCHITECTS SHALL BE RESPONSIBLE FOR THE DESIGN AND CONSTRUCTION OF ANY PROJECTS. DESTREE ARCHITECTS SHALL NOT BE RESPONSIBLE FOR THE DESIGN OR CONSTRUCTION OF ANY PROJECTS.

PORTA BELLA RENOVATION
CONSTRUCTION DRAWINGS
425 N. FRANCES
MADISON, WI 53715

ISSUANCES:	
PROJECT:	
NUMBER:	110622.00
DATE:	11.08.11
REV:	
SHEET:	A100

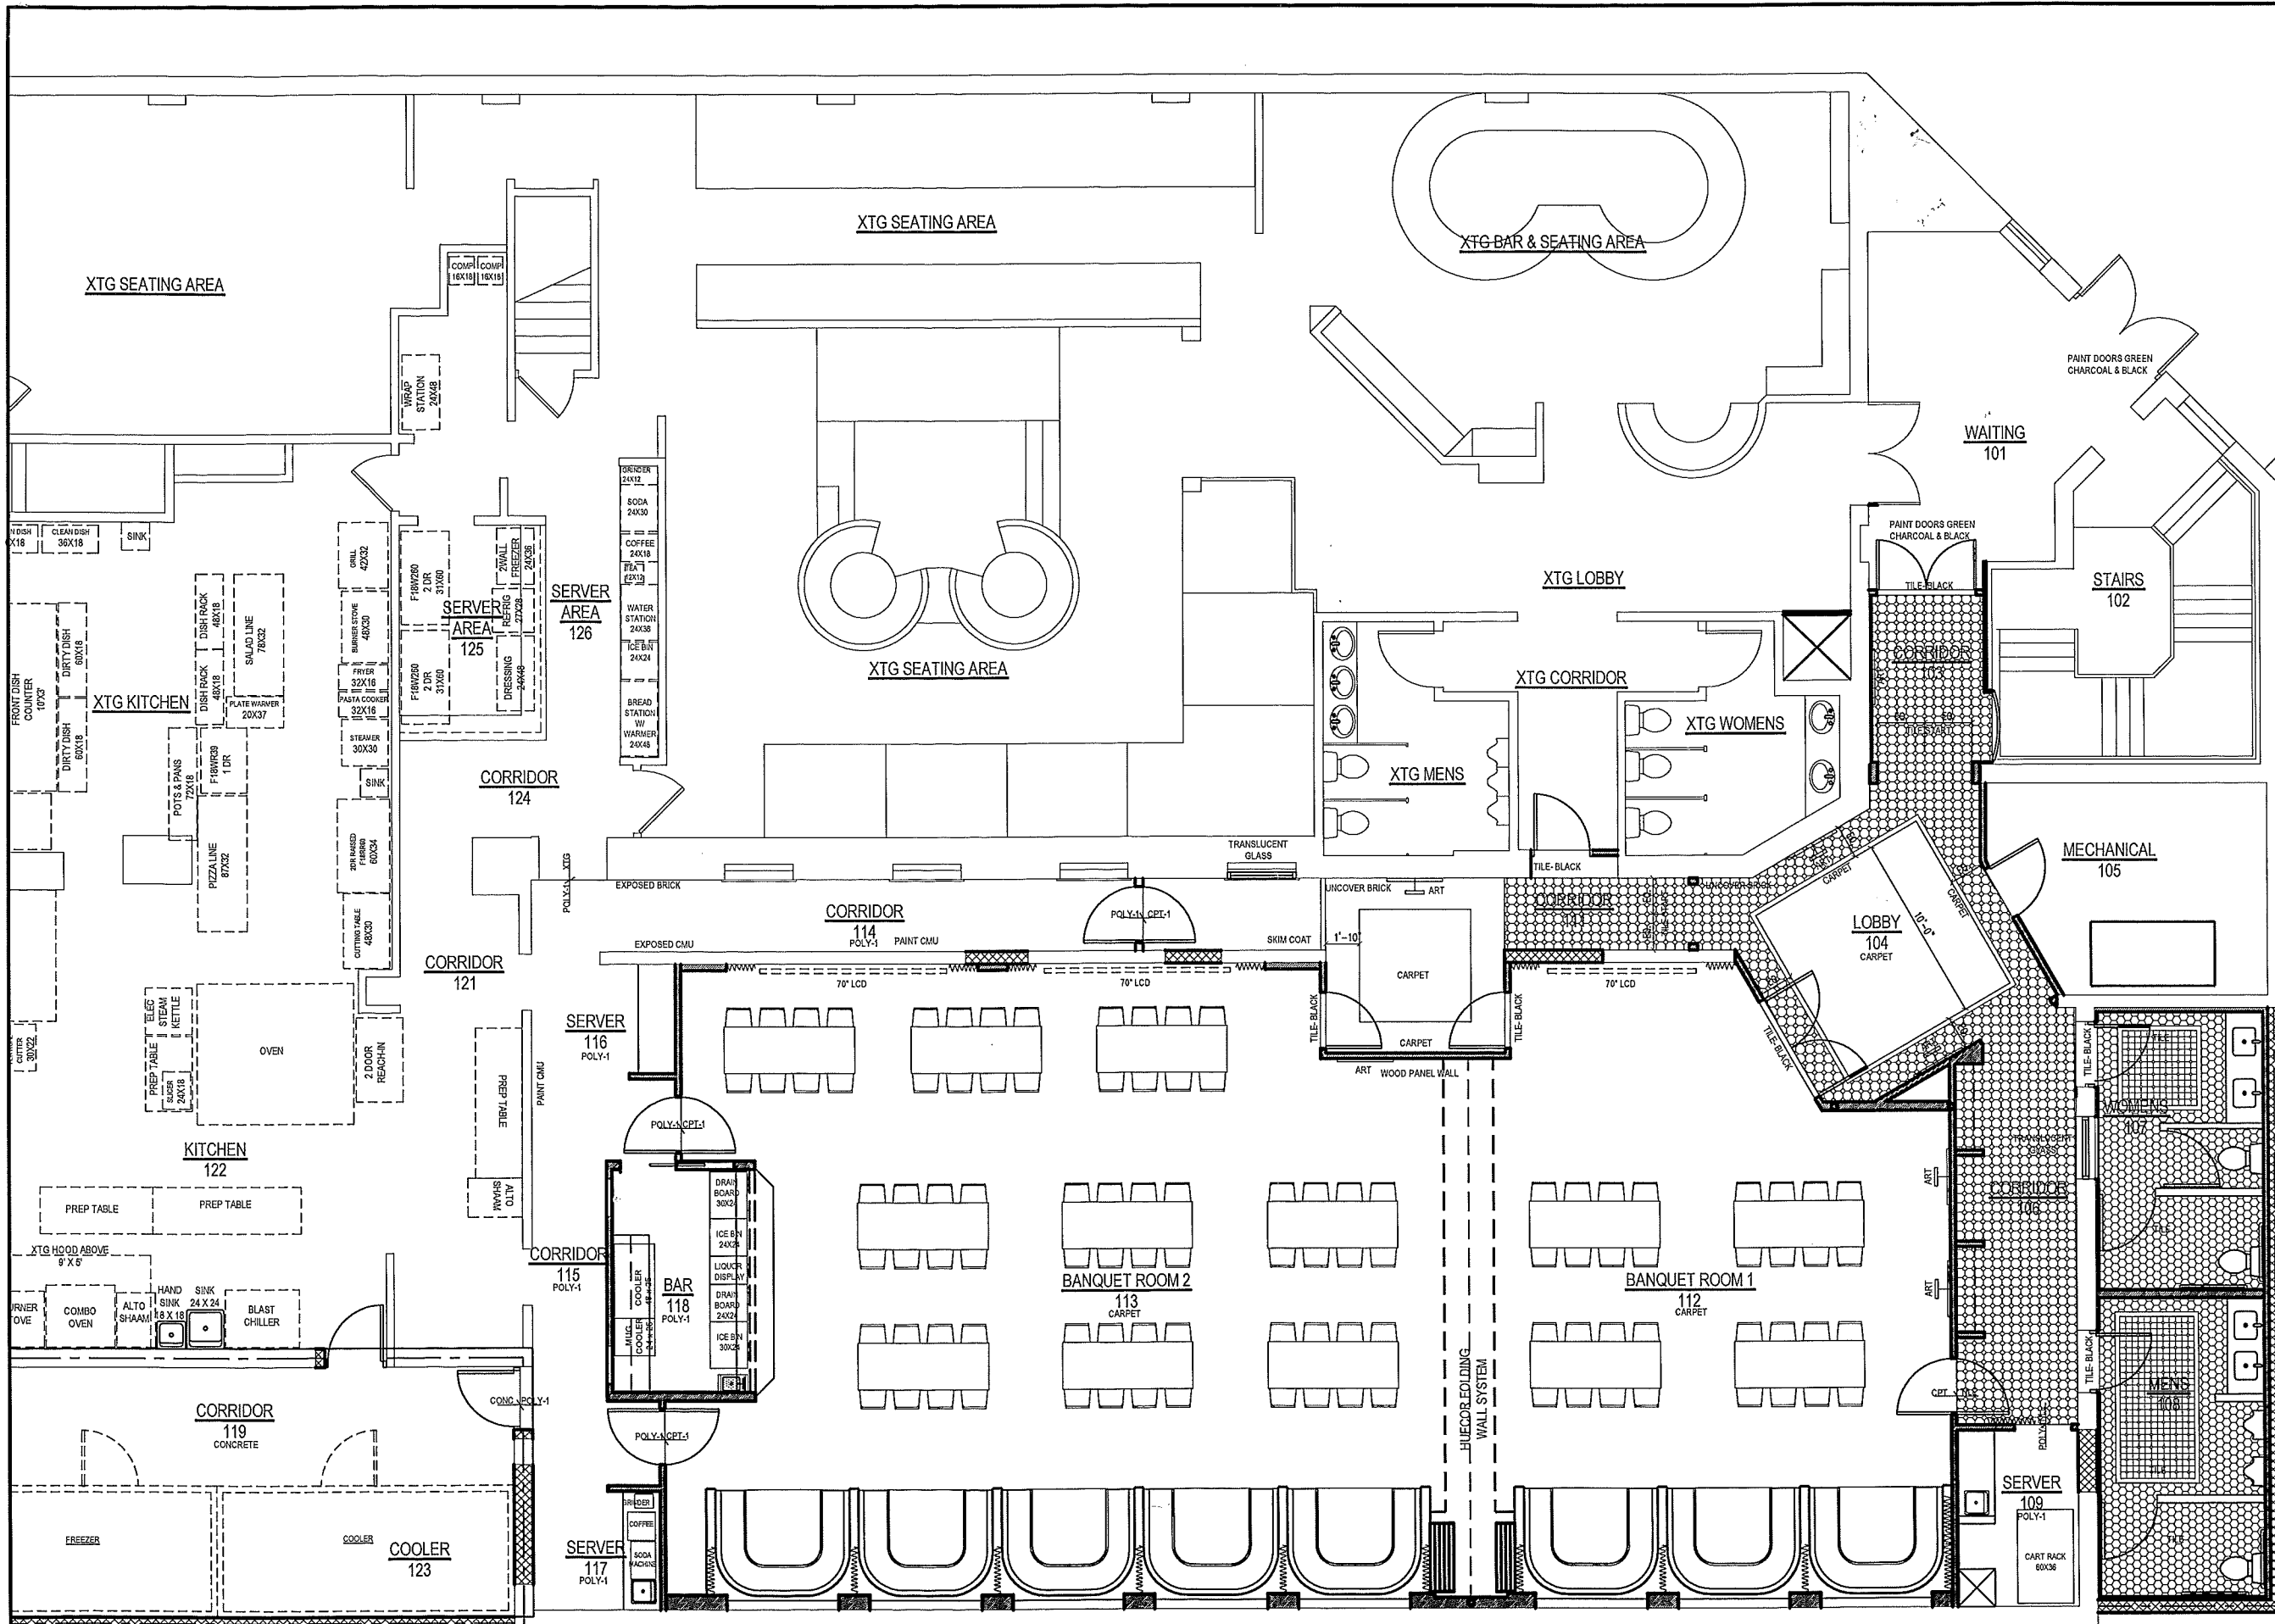

1 FINISH PLAN
NOT TO SCALE

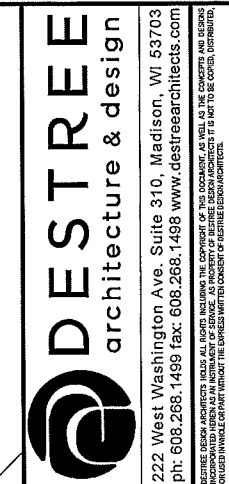

DESTREE
architecture & design
222 West Washington Ave., Suite 310, Madison, WI 53703
ph: 608.286.1499 fax: 608.286.1498 www.destreearchitects.com

PORTA BELLA RENOVATION
CONSTRUCTION DRAWINGS
425 N. FRANCES
MADISON, WI 53715

ISSUANCES:	
PROJECT:	
NUMBER:	110622.00
DATE:	11.08.11
REV:	
SHEET:	

A901

DESTREE ARCHITECTS HOLDS ALL RIGHTS INCLUDING THE COPYRIGHT OF THIS DOCUMENT, AS WELL AS THE CONCEPTS AND DESIGN INFORMATION THEREIN. NO PART OF THIS DOCUMENT IS TO BE REPRODUCED, COPIED, OR TRANSMITTED IN ANY FORM OR BY ANY MEANS, ELECTRONIC OR MECHANICAL, INCLUDING PHOTOCOPYING, RECORDING, OR BY ANY INFORMATION STORAGE AND RETRIEVAL SYSTEM, WITHOUT THE WRITTEN PERMISSION OF DESTREE ARCHITECTS.