


CERTIFIED SURVEY MAP

LOT 1014, NORTHEAST ADDITION TO GRANDVIEW COMMONS
 LOCATED IN THE SW1/4 OF THE NE1/4, SECTION 1, T7N, R10E,
 CITY OF MADISON, DANE COUNTY, WISCONSIN

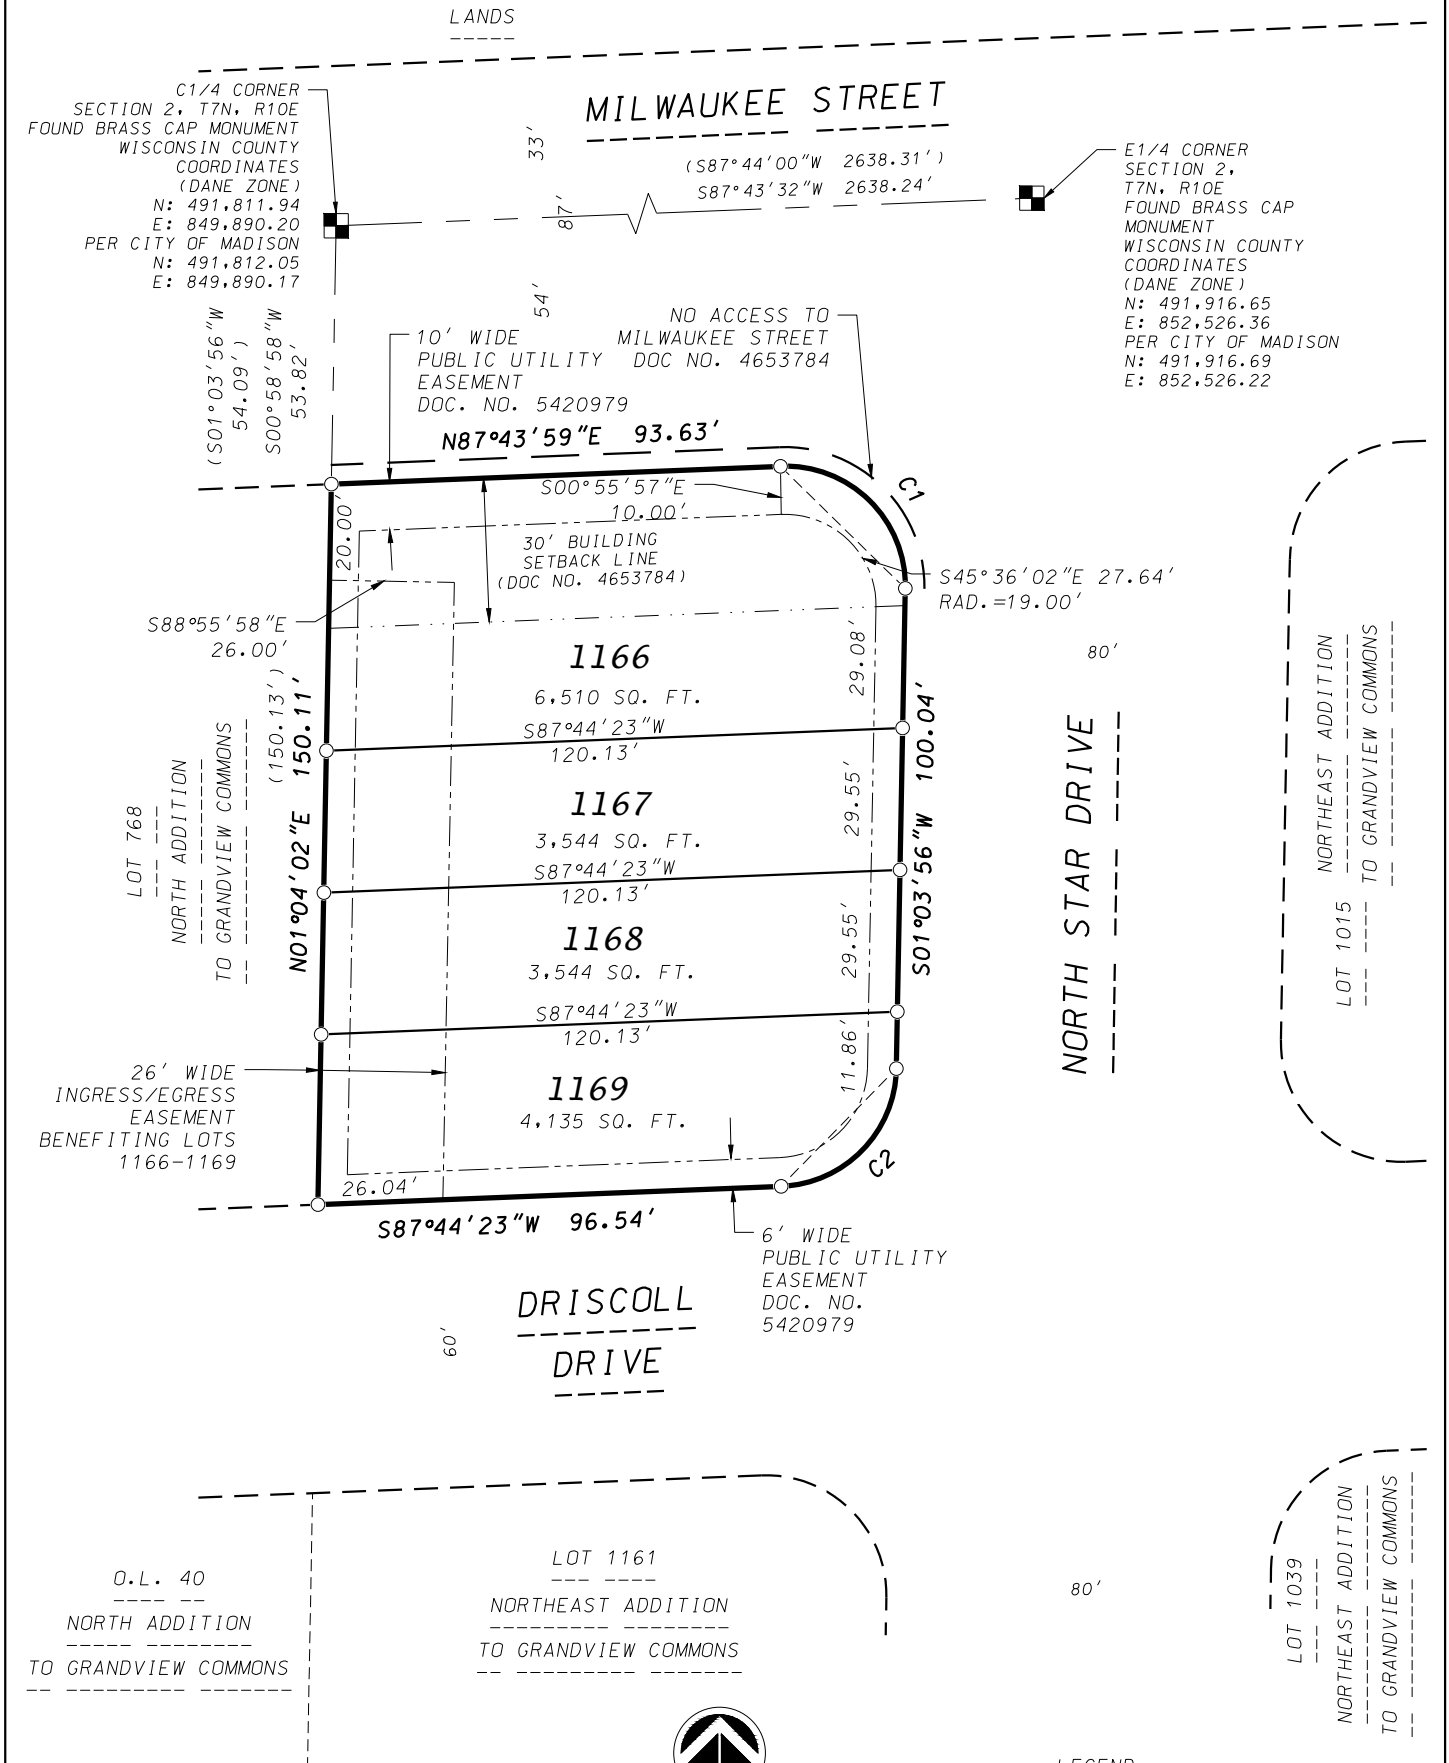


LEGEND

- PLACED 3/4"X18" REBAR WT=1.5LBS/FT
- () RECORDED AS INFORMATION



GRID NORTH
 WISCONSIN COUNTY
 COORDINATE SYSTEM
 DANE ZONE
 THE NORTH LINE OF THE
 SE1/4 OF SECTION 2,
 T7N, R10E
 BEARS N87°43'32"W

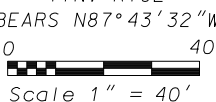

DATE: September 4, 2018
 F.N.: 18-07-113
 C.S.M. NO. _____
 DOC. NO. _____
 VOL. _____ SHEET _____



D'ONOFRIO KOTTKE AND ASSOCIATES, INC.

7530 Westward Way, Madison, WI 53717
 Phone: 608.833.7530 • Fax: 608.833.1089

YOUR NATURAL RESOURCE FOR LAND DEVELOPMENT

CERTIFIED SURVEY MAP
LOT 1014, NORTHEAST ADDITION TO GRANDVIEW COMMONS
LOCATED IN THE SW1/4 OF THE NE1/4, SECTION 1, T7N, R10E,
CITY OF MADISON, DANE COUNTY, WISCONSIN

SURVEYOR'S CERTIFICATE

I, Brett T. Stoffregan, Professional Land Surveyor, S-2742, do hereby certify that this survey is in full compliance with Chapter 236.34 of the Wisconsin Statutes and the Subdivision Regulations of the City of Madison, Dane County, Wisconsin and under the direction of the Owners listed below, I have surveyed, divided and mapped the land described herein and that said map is a correct representation of the exterior boundaries of the land surveyed and the division thereof. Said land is described as follows:

Lots 1014, Northeast Addition to Grandview Commons, recorded in Volume 60-093A of Plats on pages 512-515 as Document Number 5420979, Dane County Registry, located in the SW1/4 of the NE1/4 of Section 1, T7N, R10E, City of Madison, Dane County, Wisconsin. Containing 17,733 square feet (0.407 acres).

Dated this 4th day of September, 2018.

Brett T. Stoffregan, Professional Land Surveyor, S-2742

CURVE TABLE

CURVE NUMBER	RADIUS (FEET)	CHORD (FEET)	ARC (FEET)	CHORD BEARING	CENTRAL ANGLE
C1	25.00	36.37	40.72	S45°36'02"E	93°19'58"
C2	25.00	34.31	37.82	S44°24'10"W	86°40'28"



D'ONOFRIO KOTTKE AND ASSOCIATES, INC.

7530 Westward Way, Madison, WI 53717
 Phone: 608.833.7530 • Fax: 608.833.1089

YOUR NATURAL RESOURCE FOR LAND DEVELOPMENT



0 50

 Scale 1" = 50'

SHEET 2 OF 5

DATE: September 4, 2018

F.N.: 18-07-113

C.S.M. NO. _____

DOC. NO. _____

VOL. _____ SHEET _____

CERTIFIED SURVEY MAP

LOT 1014, NORTHEAST ADDITION TO GRANDVIEW COMMONS
LOCATED IN THE SW1/4 OF THE NE1/4, SECTION 1, T7N, R10E,
CITY OF MADISON, DANE COUNTY, WISCONSIN


NOTES

1. All lots within this Certified Survey Map are subject to public easements for drainage purposes which shall be a minimum of 5 feet in width measured from the property line to the interior of each lot except that the easements shall be 10 feet in width on the perimeter of the Certified Survey Map, EXCEPT where shown otherwise on the face of the Certified Survey Map. For purposes of two (2) or more lots combined for a single development site, or where two (2) or more lots have a shared driveway agreement, the public easement for drainage purposes shall be a minimum of five (5) feet in width and shall be measured only from the exterior property lines of the combined lots that create a single development site, or have a shared driveway agreement, except that the easement shall be ten (10) in width along the perimeter of the Certified Survey Map. Easements shall not be required on property lines shared with greenways or public streets. No buildings, driveways, or retaining walls shall be placed in any easement for drainage purposes. Fences may be placed in the easement only if they do not impede the anticipated flow of water.

The intra-block drainage easements shall be graded with the construction of each principle structure in accordance with the approved storm water drainage plan on file with the City Engineer and the Zoning Administrator, as amended in accordance with the Madison General Ordinances.

NOTE: In the event of a City of Madison Plan Commission and/or Common Council approved re-division of a previously subdivided property, the underlying public easements for drainage purposes are released and replaced by those required and created by the current approved subdivision.

2. This Lots of this Certified Survey Map are subject to following recorded instruments:
-Declaration of Conditions Covenants recorded as Doc. Nos. 5433340, 5433341 and 5433342.
3. Lots within this subdivision are subject to impact fees that are due and payable at the time building permit(s) are issued.
4. Public Utility Easements as herein set forth are for the use of public bodies and private public utilities having the right to serve the area.

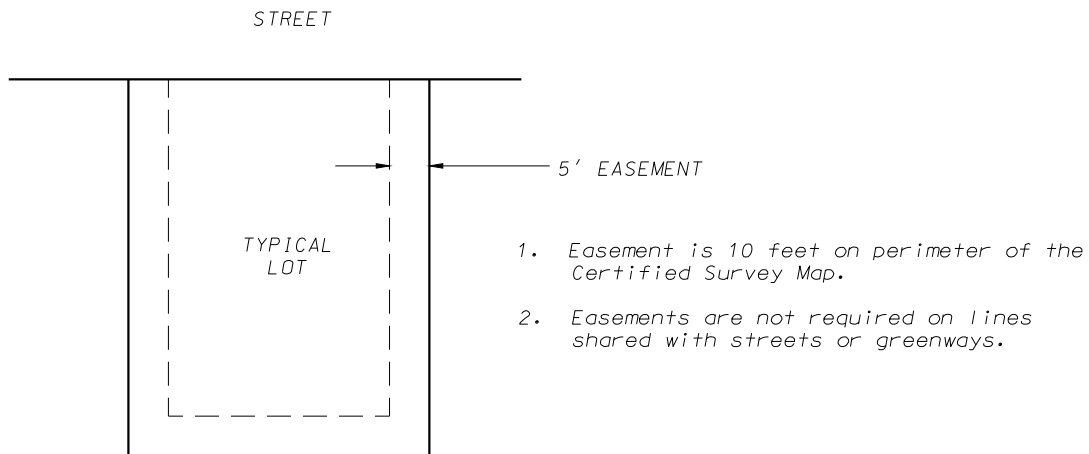

NON-EXCLUSIVE DRAINAGE EASEMENT DETAIL
Not to Scale - See note 1 above

D'ONOFRIO KOTTKE AND ASSOCIATES, INC.
7530 Westward Way, Madison, WI 53717
Phone: 608.833.7530 • Fax: 608.833.1089
YOUR NATURAL RESOURCE FOR LAND DEVELOPMENT

DATE: September 4, 2018
F.N.: 18-07-113
C.S.M. NO. _____
DOC. NO. _____
VOL. _____ SHEET _____

CERTIFIED SURVEY MAP
LOT 1014, NORTHEAST ADDITION TO GRANDVIEW COMMONS
LOCATED IN THE SW1/4 OF THE NE1/4, SECTION 1, T7N, R10E,
CITY OF MADISON, DANE COUNTY, WISCONSIN

OWNER'S CERTIFICATE

VH GVC NE, LLC a Wisconsin limited liability company duly organized and existing under and by virtue of the laws of the State of Wisconsin, as owner, does hereby certify that said limited liability company caused the lands described on this Certified Survey Map to be surveyed, divided, mapped and dedicated as represented on this Certified Survey Map. We further certify that this Certified Survey Map is required by s.236.34 to be submitted to the City of Madison for approval.

In witness whereof, said VH GVC NE, LLC has caused these presents to be signed by its Limited Liability Company member(s) listed below at Madison, Wisconsin, this _____ day of _____, 2018.

VH GVC NE, LLC

By: _____

State of Wisconsin)
)SS.
County of Dane)

Personally came before me this _____ day of _____, 2018, the above named Limited Liability Company member(s), to me known to be the person(s) who executed the foregoing instrument and acknowledged the same.

My Commission Expires _____, _____
Notary Public, Dane County, Wisconsin

MORTGAGEE CERTIFICATE

First Business Bank, a corporation duly organized and existing under and by virtue of the laws of the State of Wisconsin, mortgagee of the lands contained in this Certified Survey Map, does hereby consent to the above Owner's Certificate and to the surveying, dividing, mapping and dedicating of the lands described in this Certified Survey Map.

In witness whereof, The Park Park has caused these presents to be signed by its corporate officer(s) listed below this _____ day of _____, 2018.

First Business Bank

By: _____

State of Wisconsin)
)S.S.
County of Dane)

Personally came before me this _____ day of _____, 2018, the above named corporate officer(s) to me known to be the person who executed the foregoing instrument and acknowledged the same.

My commission expires _____, _____
Notary Public, Dane County, Wisconsin



D'ONOFRIO KOTTKE AND ASSOCIATES, INC.
7530 Westward Way, Madison, WI 53717
Phone: 608.833.7530 • Fax: 608.833.1089
YOUR NATURAL RESOURCE FOR LAND DEVELOPMENT

DATE: September 4, 2018
F.N.: 18-07-113
C.S.M. NO. _____
DOC. NO. _____
VOL. _____ SHEET _____

CERTIFIED SURVEY MAP
LOT 1014, NORTHEAST ADDITION TO GRANDVIEW COMMONS
LOCATED IN THE SW1/4 OF THE NE1/4, SECTION 1, T7N, R10E,
CITY OF MADISON, DANE COUNTY, WISCONSIN

MADISON COMMON COUNCIL CERTIFICATE

Resolved that this Certified Survey Map located in the City of Madison was hereby approved by Resolution Number _____, File ID Number _____, adopted on the _____ day of _____, 2018 and that said enactment further provided for the acceptance of those lands dedicated and rights conveyed by said Certified Survey Map of the City of Madison for public use.

Dated this _____ day of _____, 2018

Maribeth L. Witzel- Behl, City Clerk
City of Madison, Dane County, Wisconsin

MADISON PLAN COMMISSION CERTIFICATE

Approved for recording per the Secretary of the City of Madison Plan Commission.

By: _____ Date: _____
Natalie Erdmann, Secretary Plan Commission

REGISTER OF DEEDS CERTIFICATE

Received for recording this _____ day of _____, 2018 at _____ .M. and recorded in Volume _____ of Certified Survey Maps on Pages _____ as Document Number _____.

Kristi Chlebowski, Dane County Register of Deeds



D'ONOFRIO KOTTKE AND ASSOCIATES, INC.

7530 Westward Way, Madison, WI 53717
Phone: 608.833.7530 • Fax: 608.833.1089

YOUR NATURAL RESOURCE FOR LAND DEVELOPMENT

DATE: September 4, 2018

F.N.: 18-07-113

C.S.M. NO. _____

DOC. NO. _____

VOL. _____ SHEET _____