



City of Madison

Conditional Use

Location
803 E Washington Avenue


Project Name
Tangent

Applicant
Gebhardt Development / Trent Kraemer,
Vintage Brewing Company


Existing Use
Mixed Use

Proposed Use
Allow restaurant-nightclub in mixed-use
building with outdoor eating areas.

Public Hearing Date
Plan Commission
30 July 2018

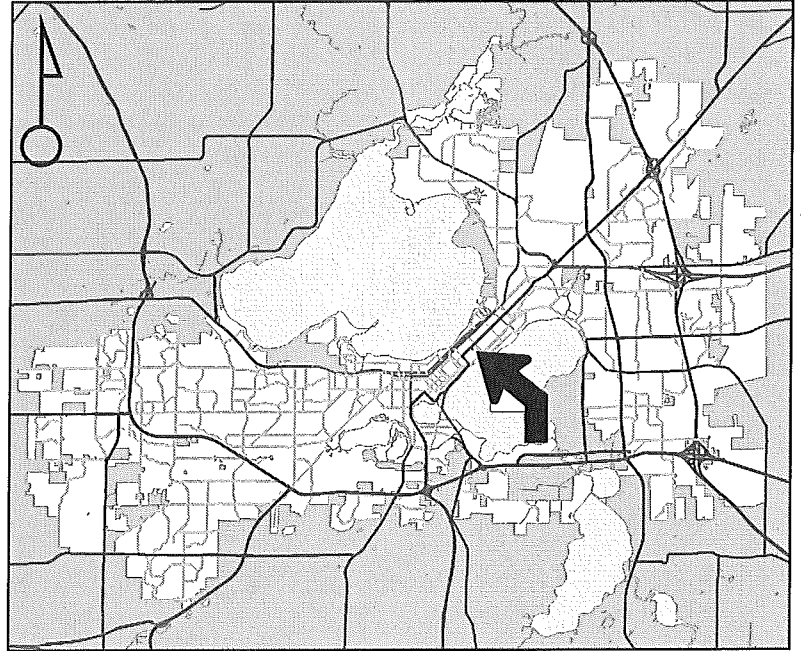

For Questions Contact: Tim Parks at: 261-9632 or tparks@cityofmadison.com or City Planning at 266-4635

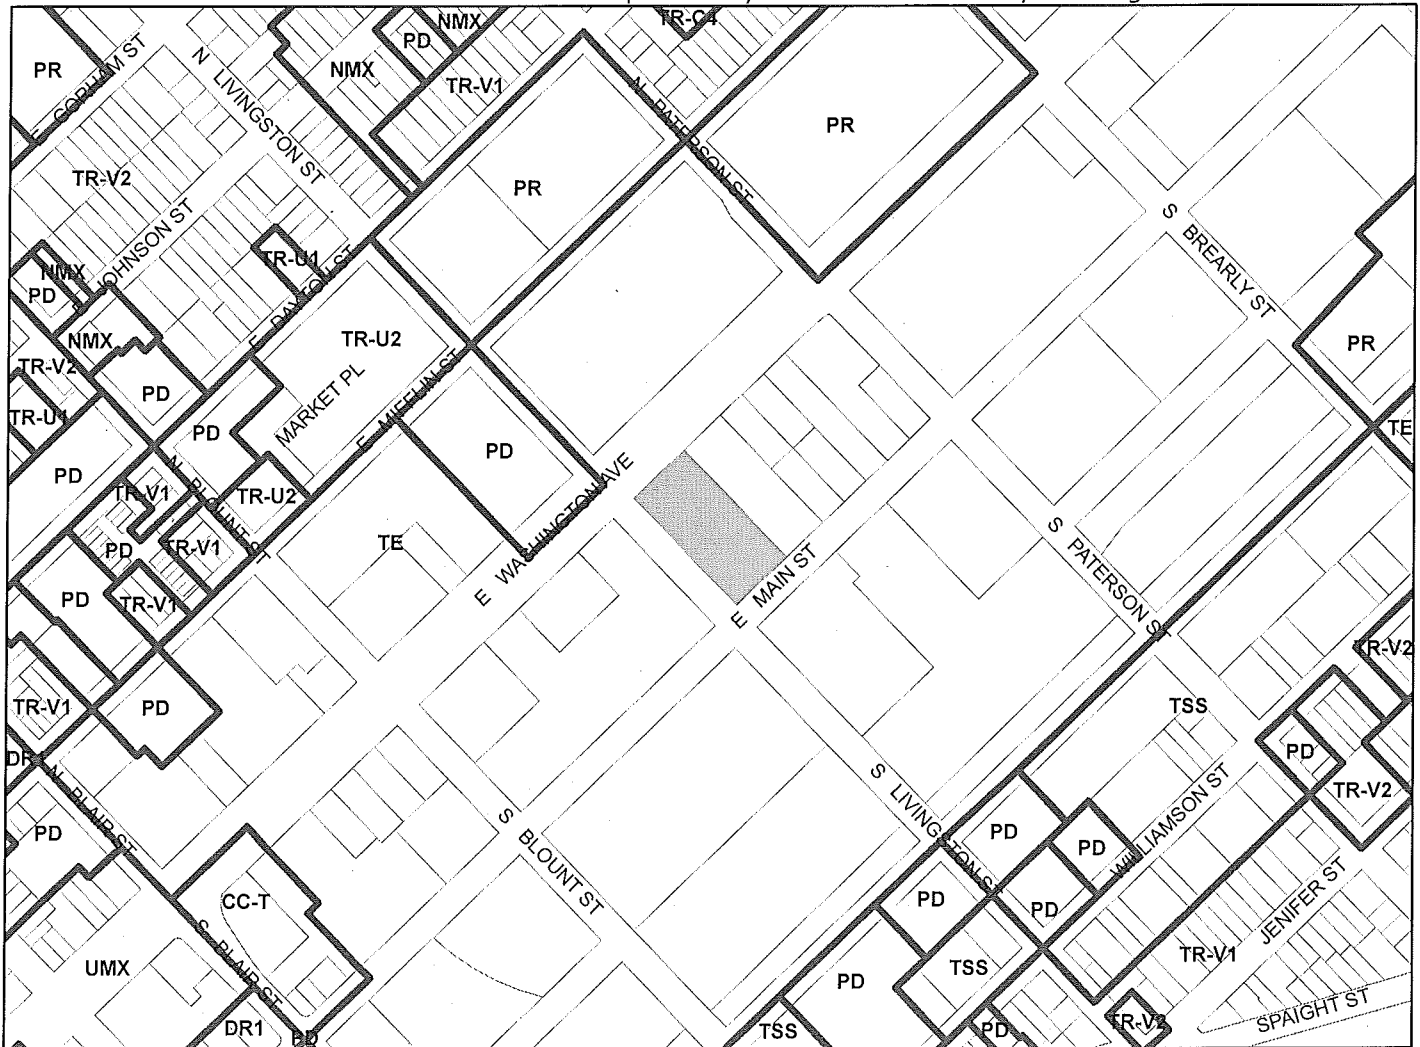

Scale : 1" = 400'

City of Madison, Planning Division : PPE : Date : 24 July 2018

14

