

UW CAMPUS HOTEL




760 REGENT STREET | MADISON, WISCONSIN

CONTENTS

- 01 COVER
- 02 LOCATION PLAN
- 03 SITE CONTEXT PLAN
- 04 SITE & CONTEXT VIEWS
- 05 SITE PLAN
- 06 1ST FLOOR PLAN
- 07 2ND & 3RD-6TH FLOOR PLANS
- 08 ENTRY VIEW
- 09 APPROACH FROM EAST CAMPUS MALL
- 10 APPROACH FROM NORTH EAST
- 11 VIGNETTES
- 12 SOUTH ELEVATION
- 13 NORTH ELEVATION
- 14 WEST & EAST ELEVATIONS
- 15 EXPOSED FASTENER METAL PANEL IMAGES
- 16 PTAC LOUVER IMAGES
- 17 SCREEN IMAGES

ATTACHMENTS



11x17 VERSIONS OF ARCHITECTURAL, LANDSCAPE, CIVIL, AND LIGHTING DETAILED DRAWINGS

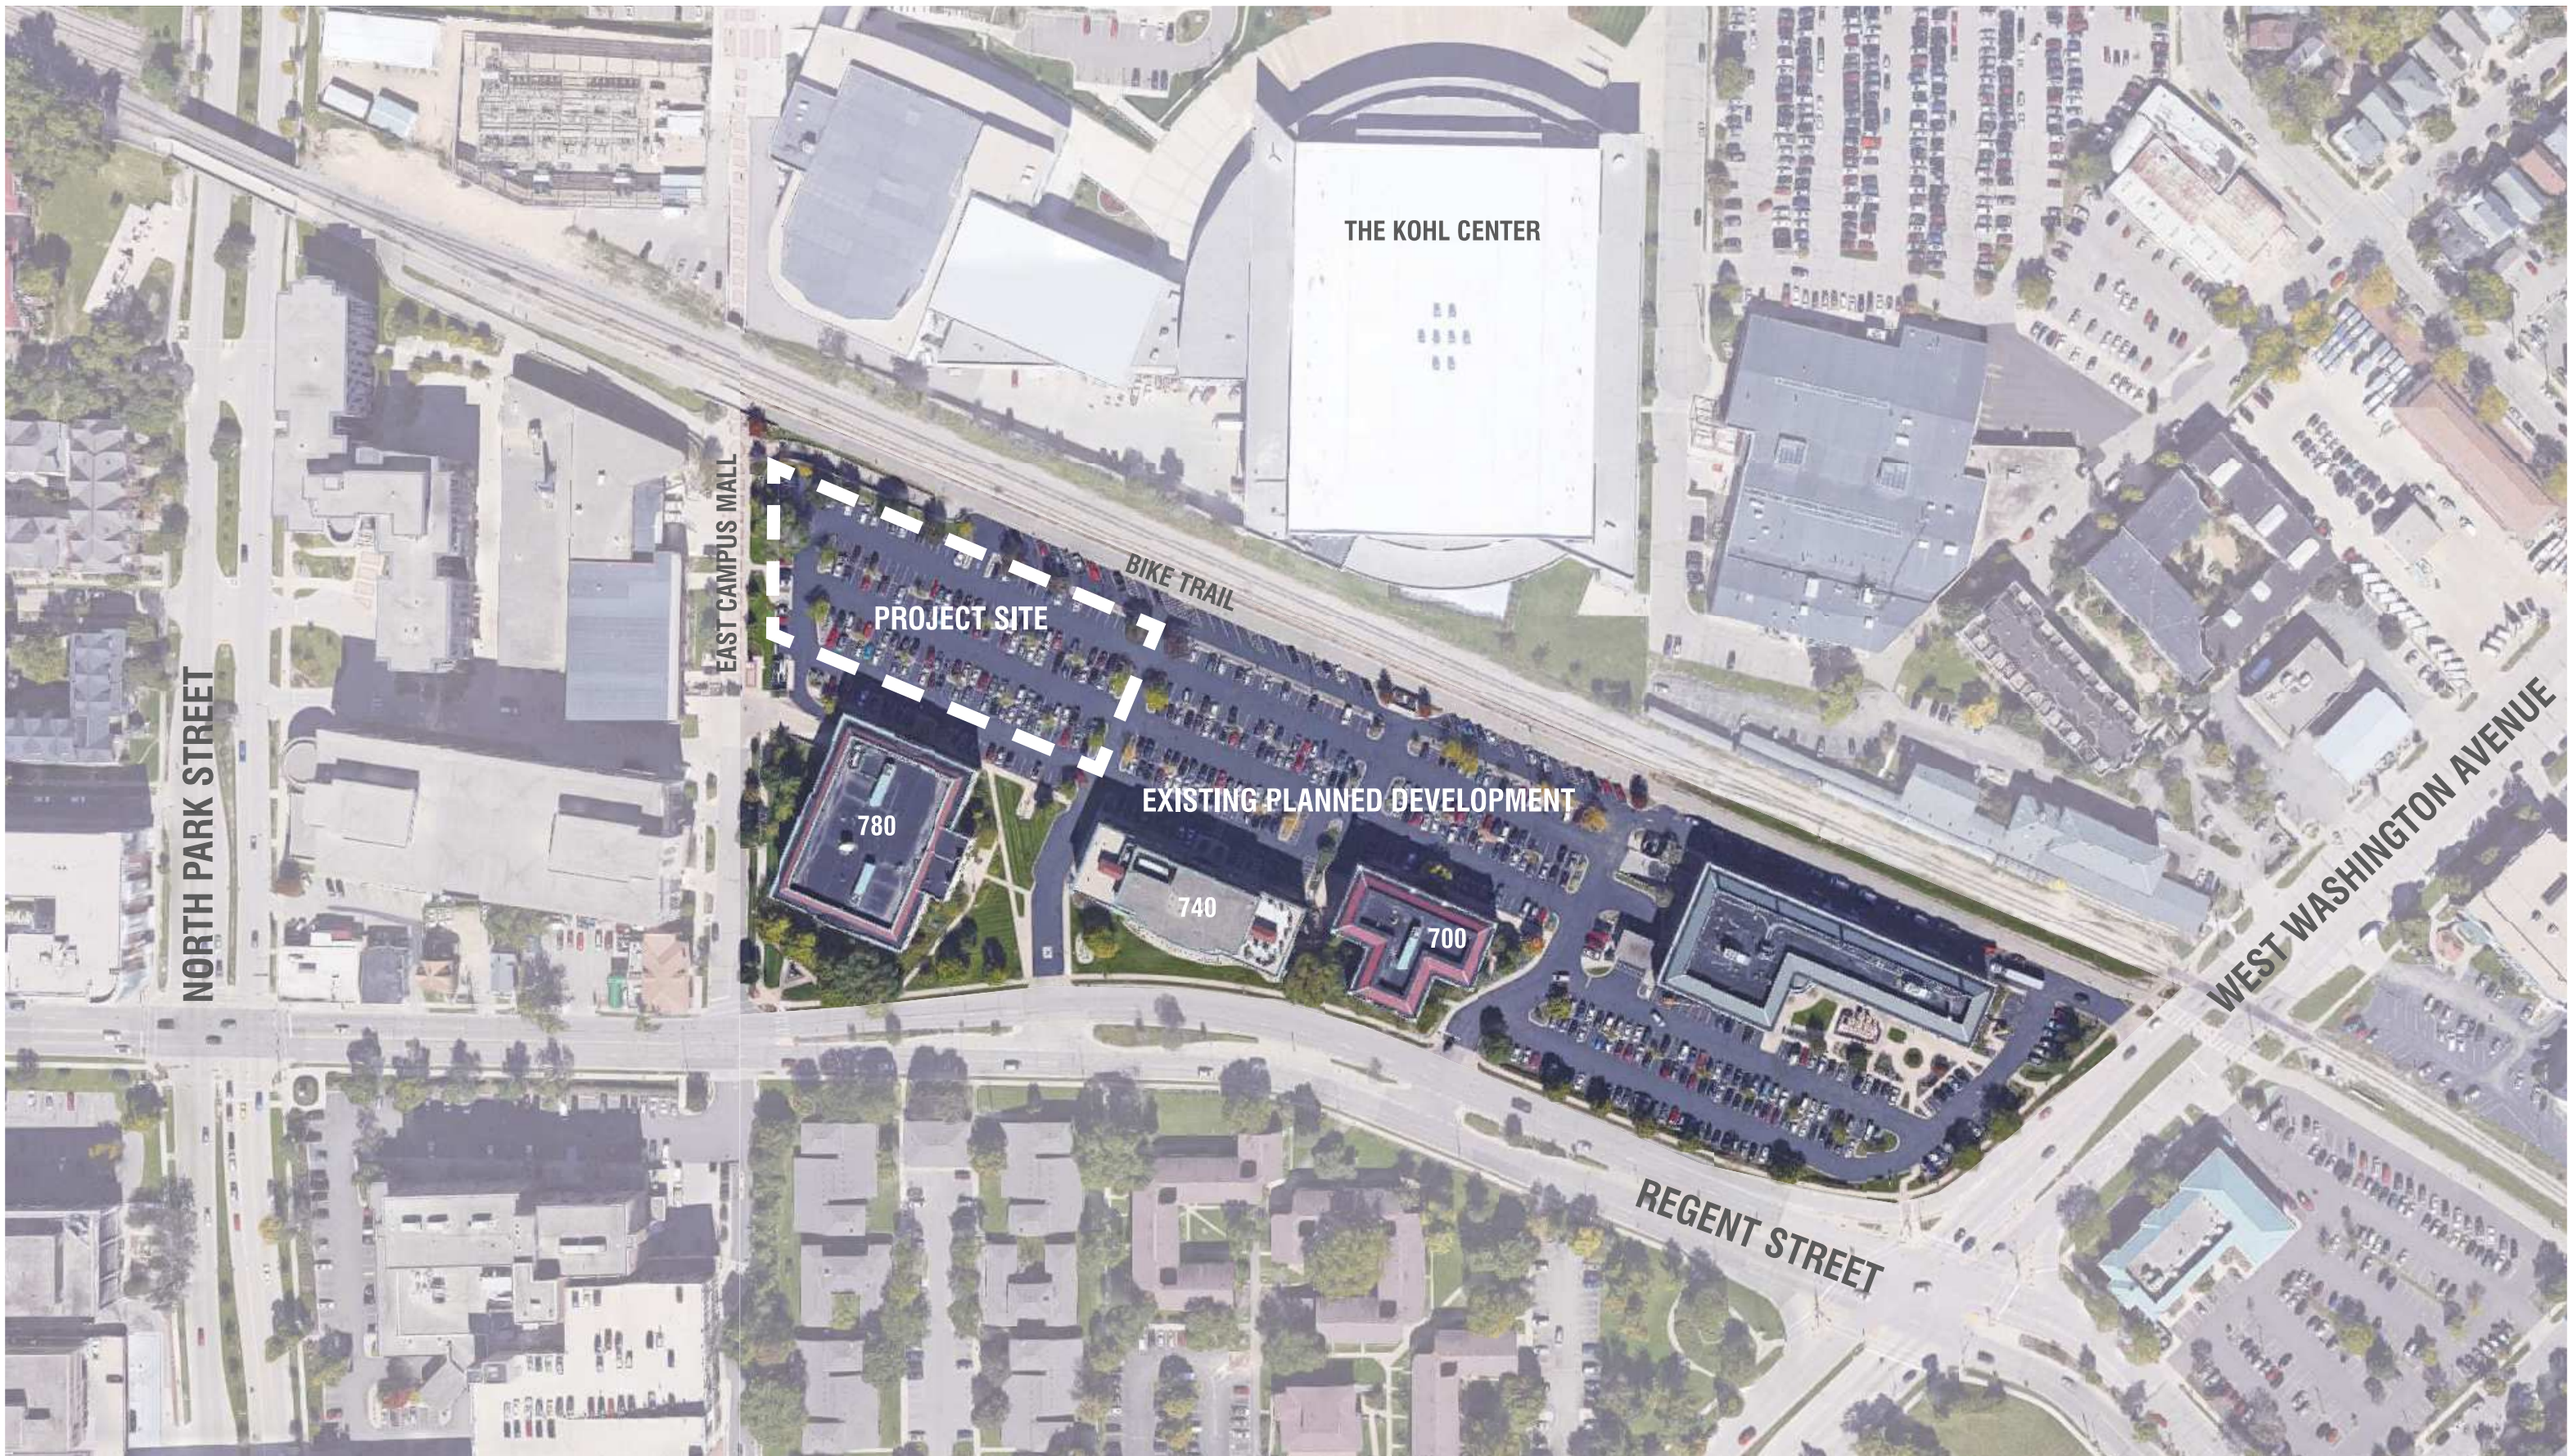

NOT TO SCALE

LOCATION PLAN

CITY OF MADISON UDC UPDATE | 04-12-2019 | PAGE 02

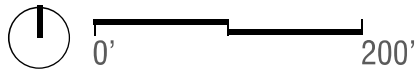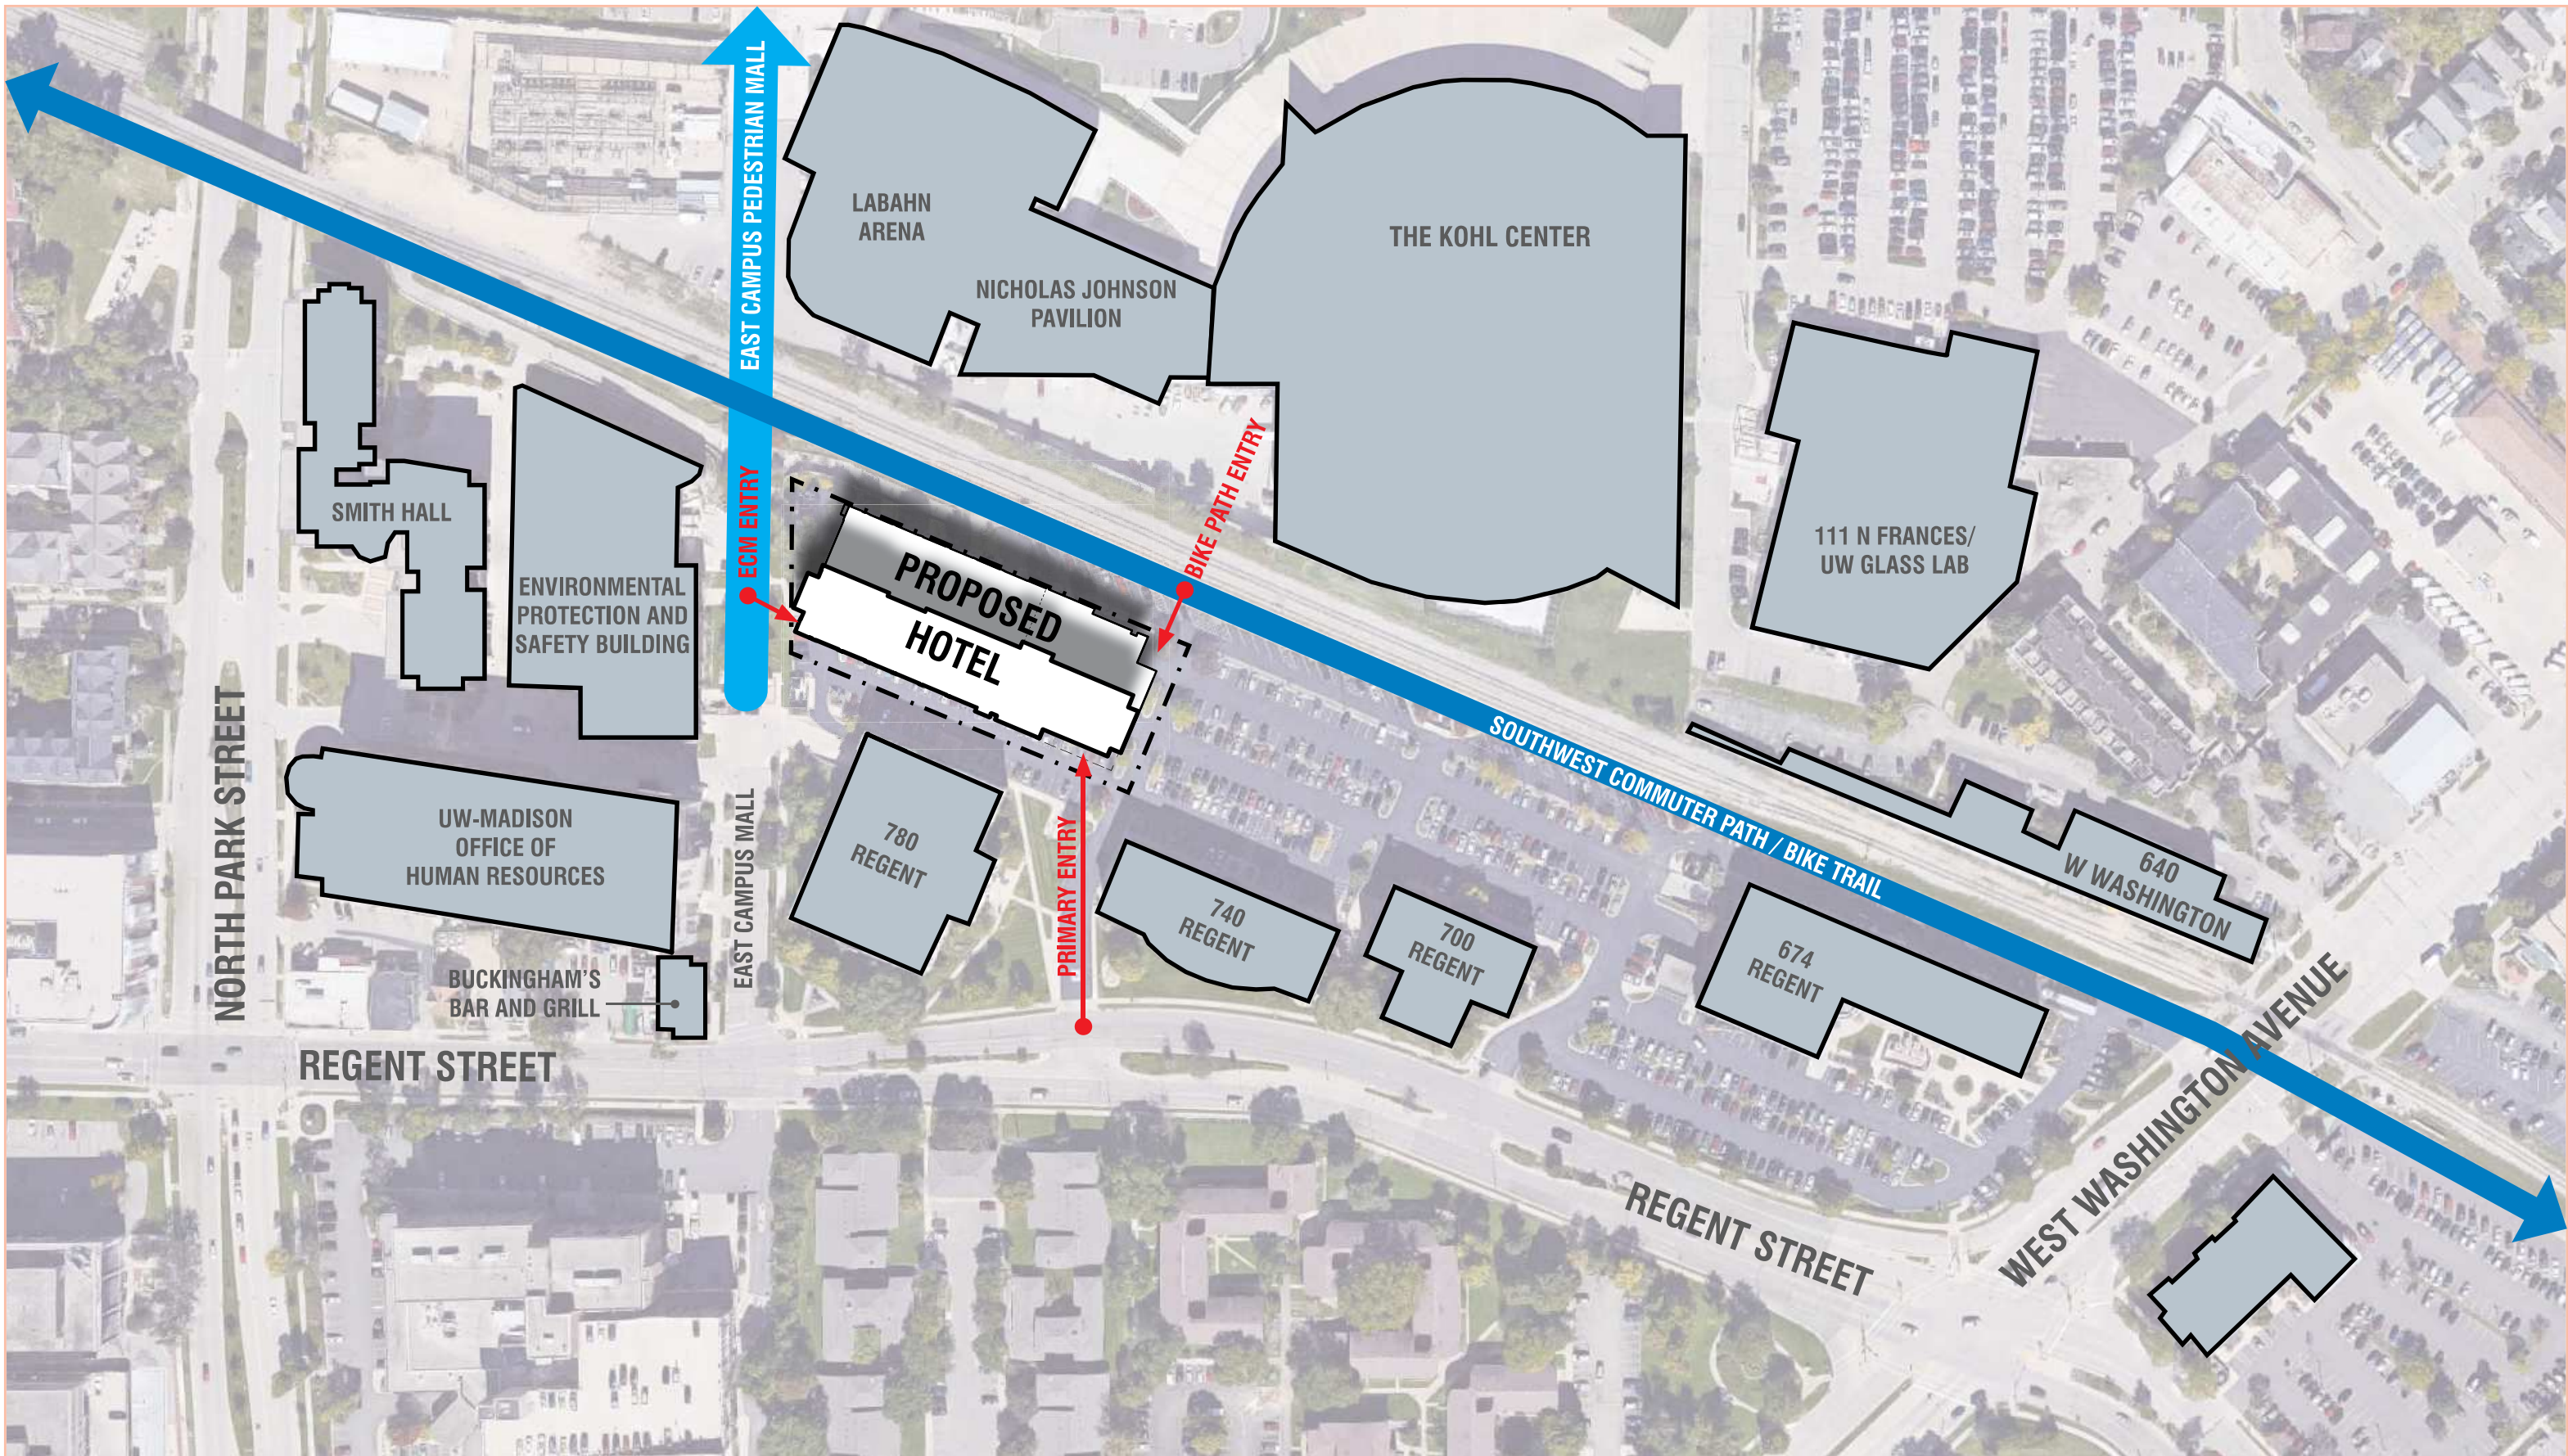

SITE CONTEXT PLAN

CITY OF MADISON UDC UPDATE | 04-12-2019 | PAGE 03



VIEW NORTH AT EAST CAMPUS MALL



VIEW NORTH FROM REGENT STREET



VIEW WEST TO THE DEVELOPMENT



VIEW WEST ON BIKE TRAIL





VIEW SOUTH ON EAST CAMPUS MALL AT BIKE TRAIL



VIEW WEST FROM KOHL CENTER


SITE & CONTEXT VIEWS

CITY OF MADISON UDC UPDATE | 04-12-2019 | PAGE 04

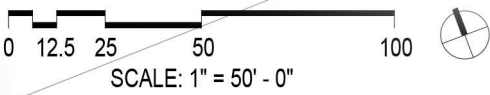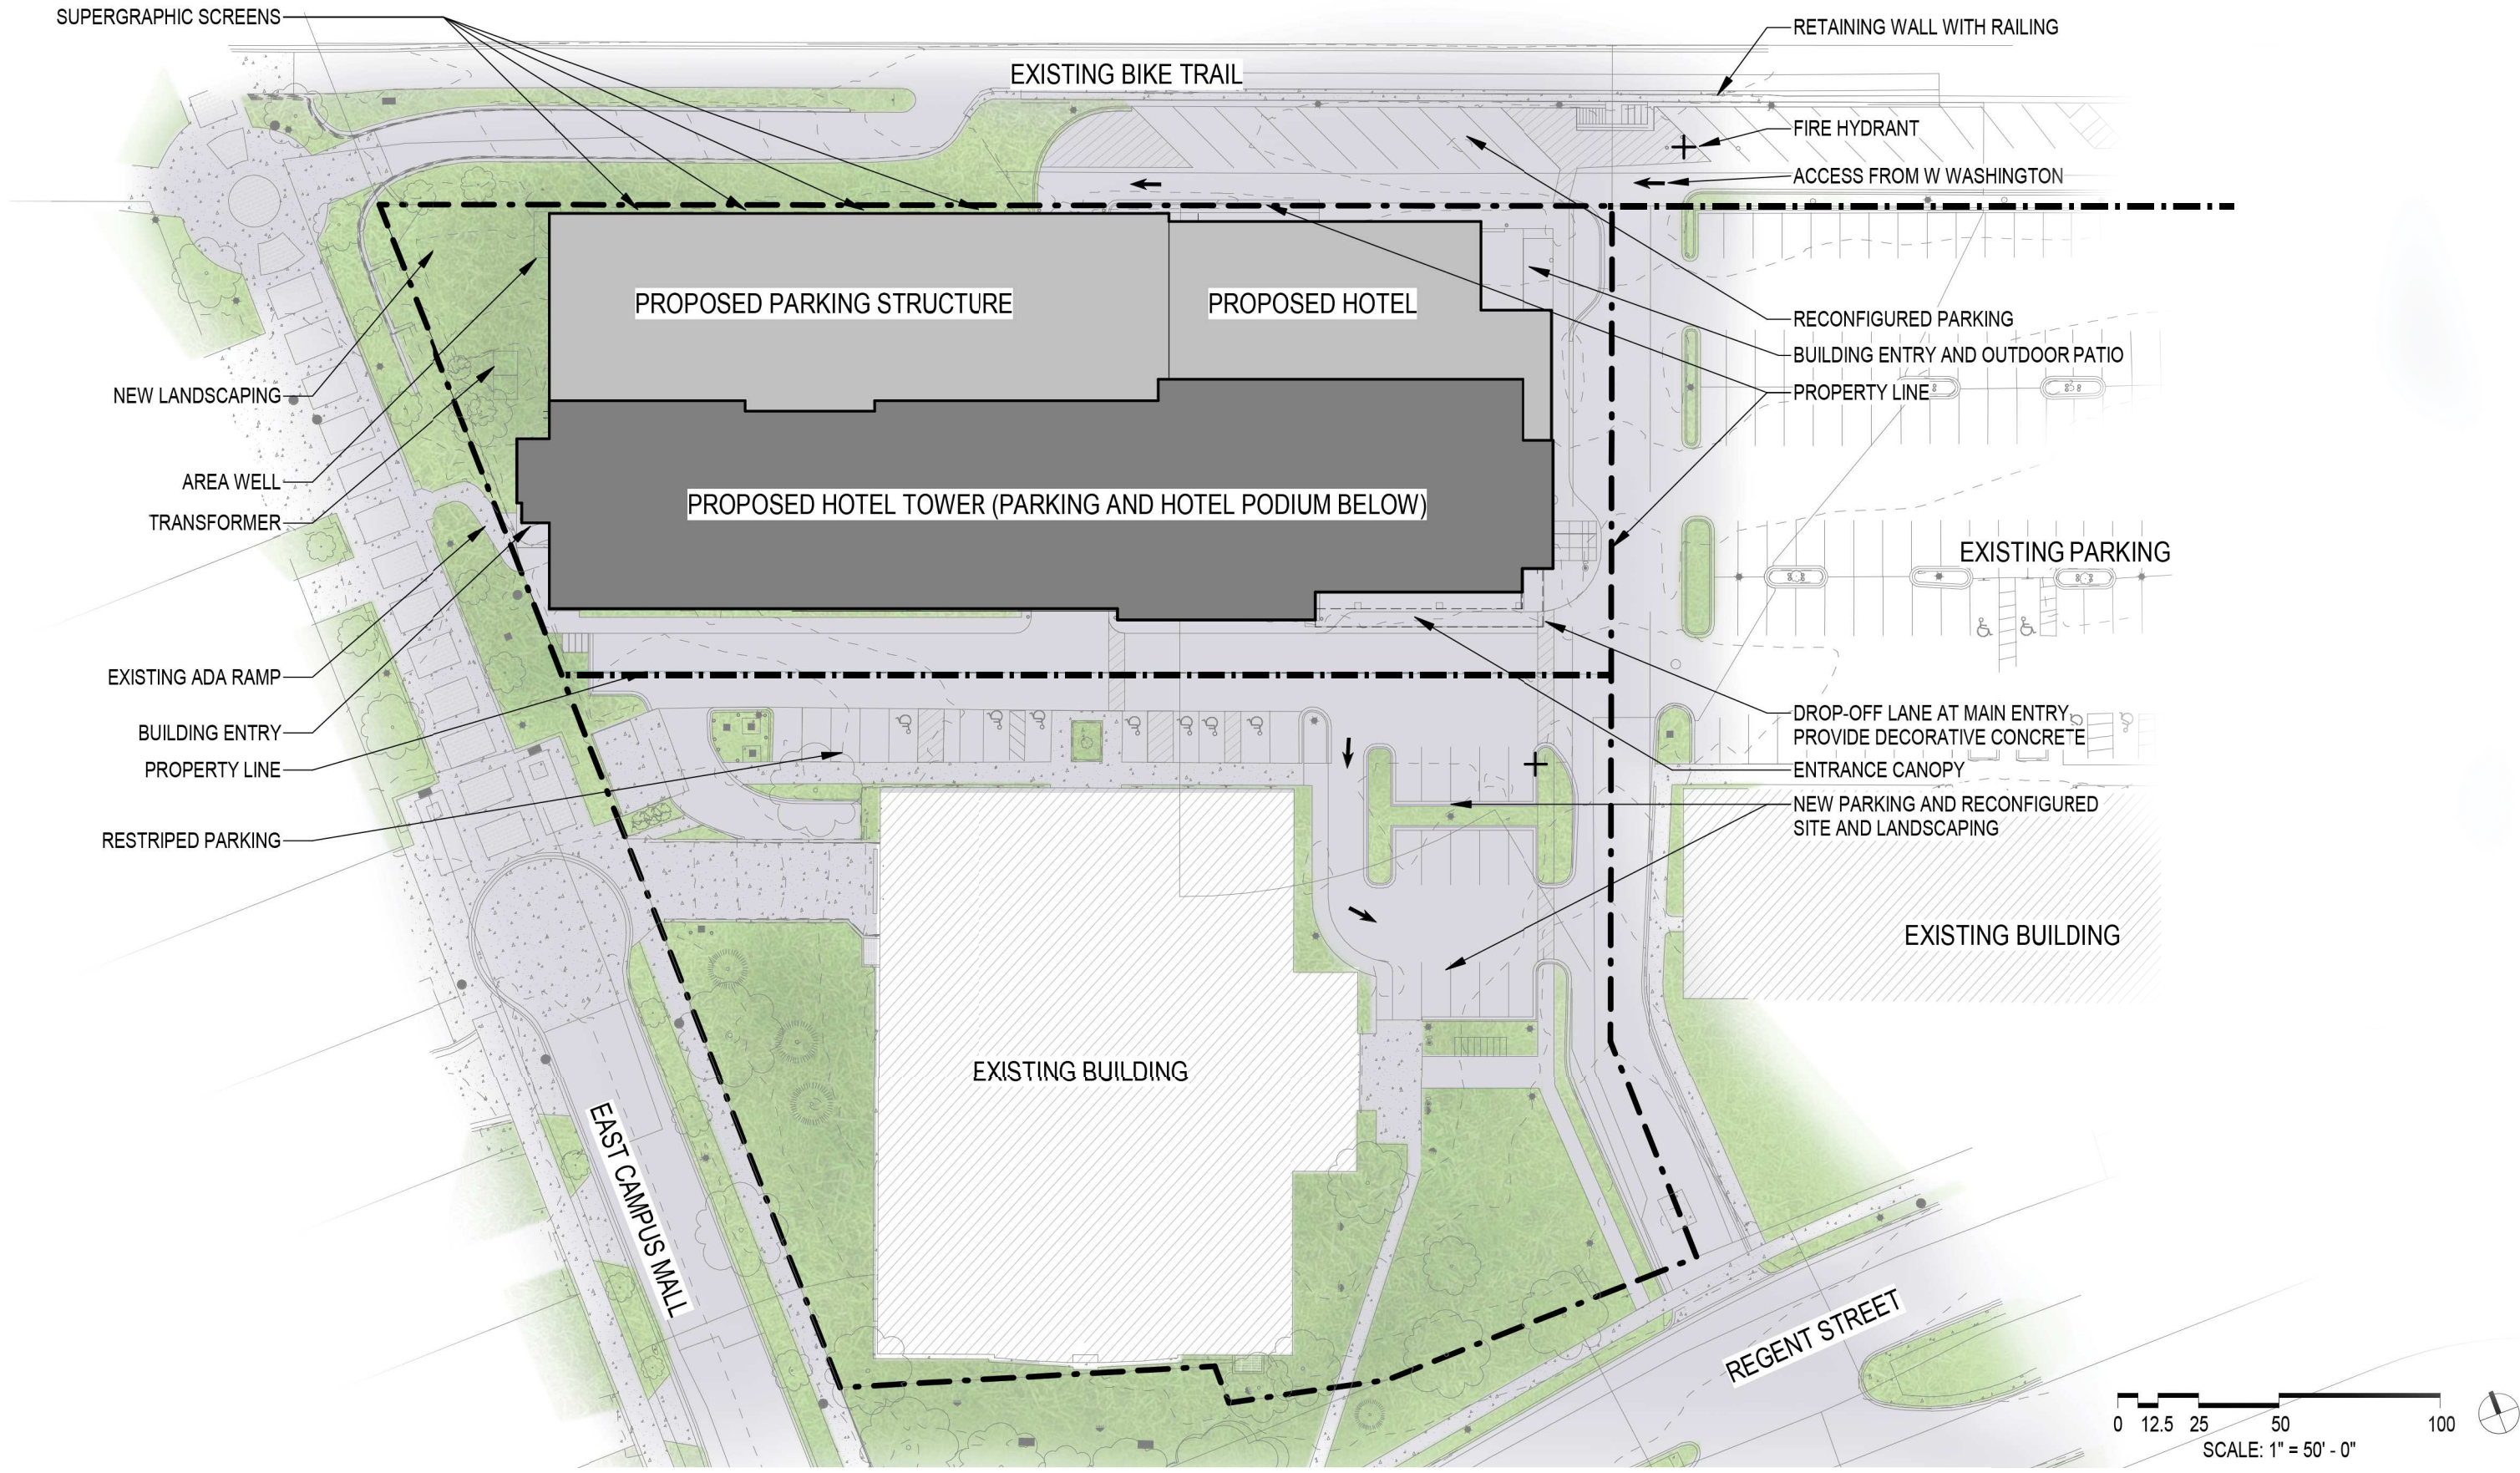

SITE PLAN

- PUBLIC HOTEL USE - CIRCULATION
- BAR / RESTAURANT / LOUNGE
- BACK OF HOUSE
- GUESTROOMS

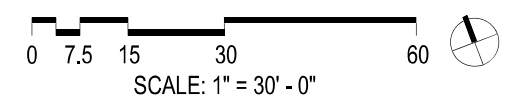


1ST FLOOR PLAN



CITY OF MADISON UDC UPDATE | 04-12-2019 | PAGE 06

Kahler Slater
COPYRIGHT © 2019 KAHLER SLATER, INC. ALL RIGHTS RESERVED

- PUBLIC HOTEL USE - CIRCULATION
- BAR / RESTAURANT / LOUNGE
- BACK OF HOUSE
- GUESTROOMS

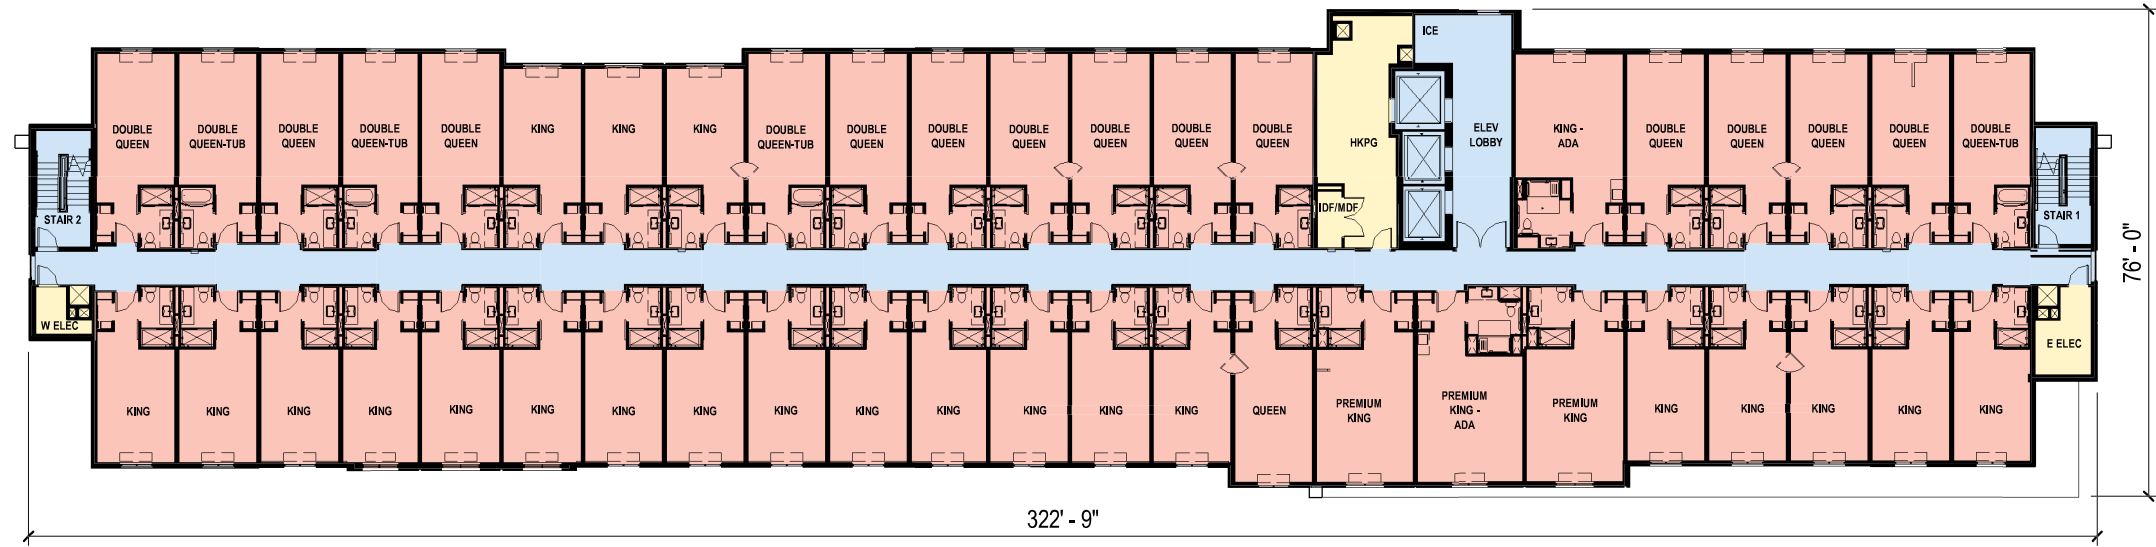

3RD-6TH FLOOR PLAN

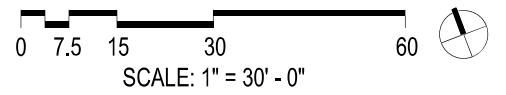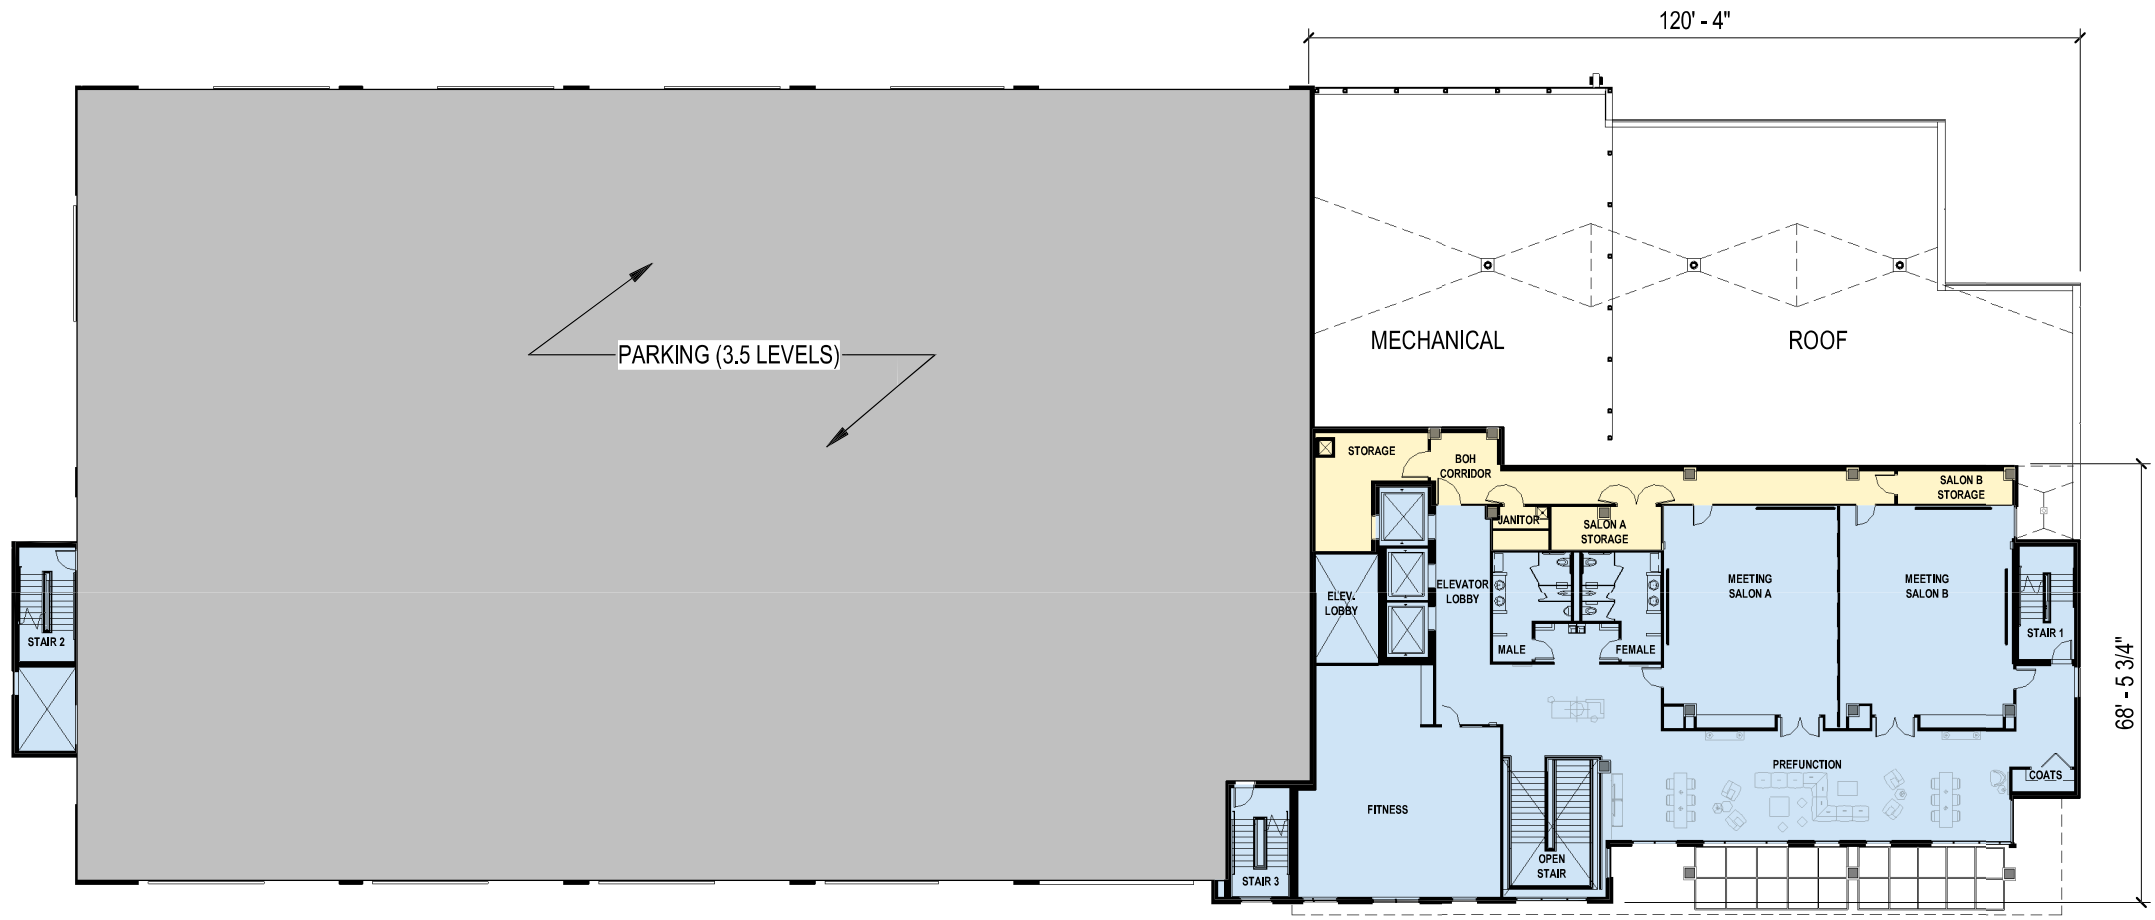

2ND FLOOR PLAN



ENTRY VIEW



APPROACH FROM EAST CAMPUS MALL



APPROACH FROM NORTH EAST

CITY OF MADISON UDC UPDATE | 04-12-2019 | PAGE 10



PATIO




REGENT VIEW TO NORTH




A CITY ON THE MOVE



BIKE PATH VIEW TO SOUTH

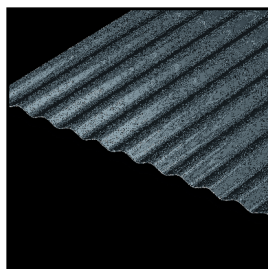

1) METAL: SMOOTH, CORRUGATED, PAINTED
DARK GRAY
COPPER ORANGE

 

2) METAL: WHITE SMOOTH



3) CONCRETE: BRICK TEXTURE, STAINED CHARCOAL



4) EIFS: GRAY




5) SCREEN: TENSIONED MESH




SOUTH ELEVATION
NOT TO SCALE | PLEASE REFER TO BLACK & WHITE ELEVATIONS FOR DETAILED INFORMATION

SOUTH ELEVATION

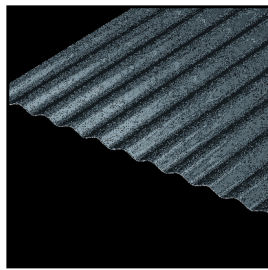

1) METAL: SMOOTH, CORRUGATED, PAINTED
DARK GRAY
COPPER ORANGE

 

2) METAL: WHITE SMOOTH



3) CONCRETE: BRICK TEXTURE, STAINED CHARCOAL



4) EIFS: GRAY




5) SCREEN: TENSIONED MESH




NORTH ELEVATION
NOT TO SCALE | PLEASE REFER TO BLACK & WHITE ELEVATIONS FOR DETAILED INFORMATION

NORTH ELEVATION

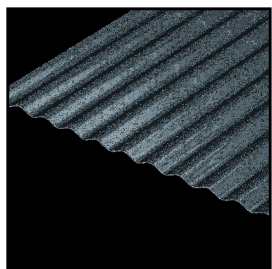

1) METAL: SMOOTH, CORRUGATED, PAINTED
DARK GRAY
COPPER ORANGE

 

2) METAL: WHITE SMOOTH




3) CONCRETE: BRICK TEXTURE, STAINED CHARCOAL



4) EIFS: GRAY




5) SCREEN: TENSIONED MESH

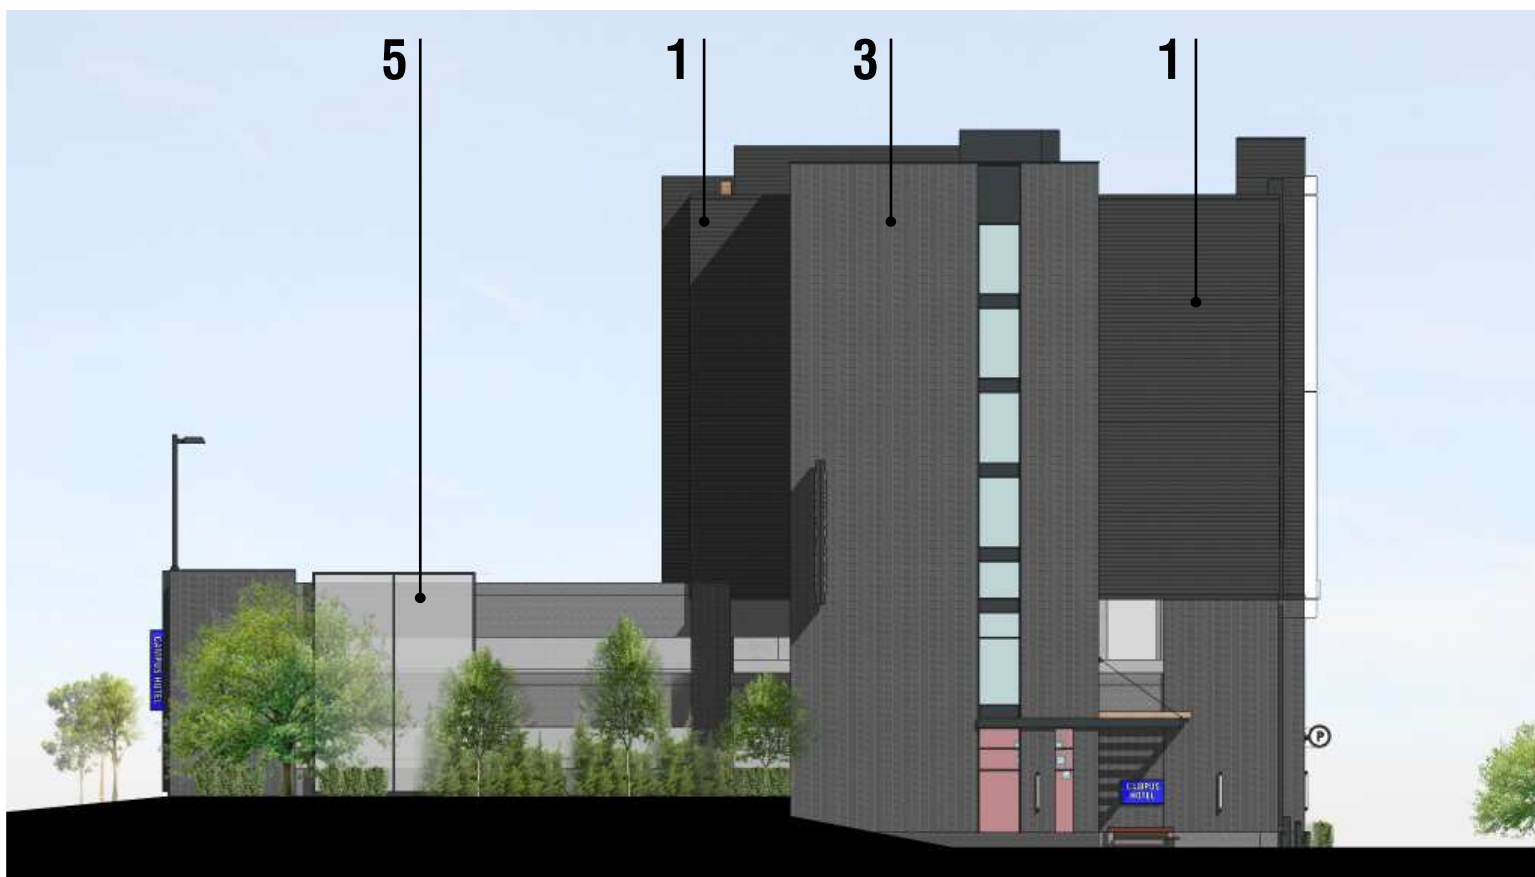

WEST ELEVATION


NOT TO SCALE | PLEASE REFER TO BLACK & WHITE ELEVATIONS FOR DETAILED INFORMATION

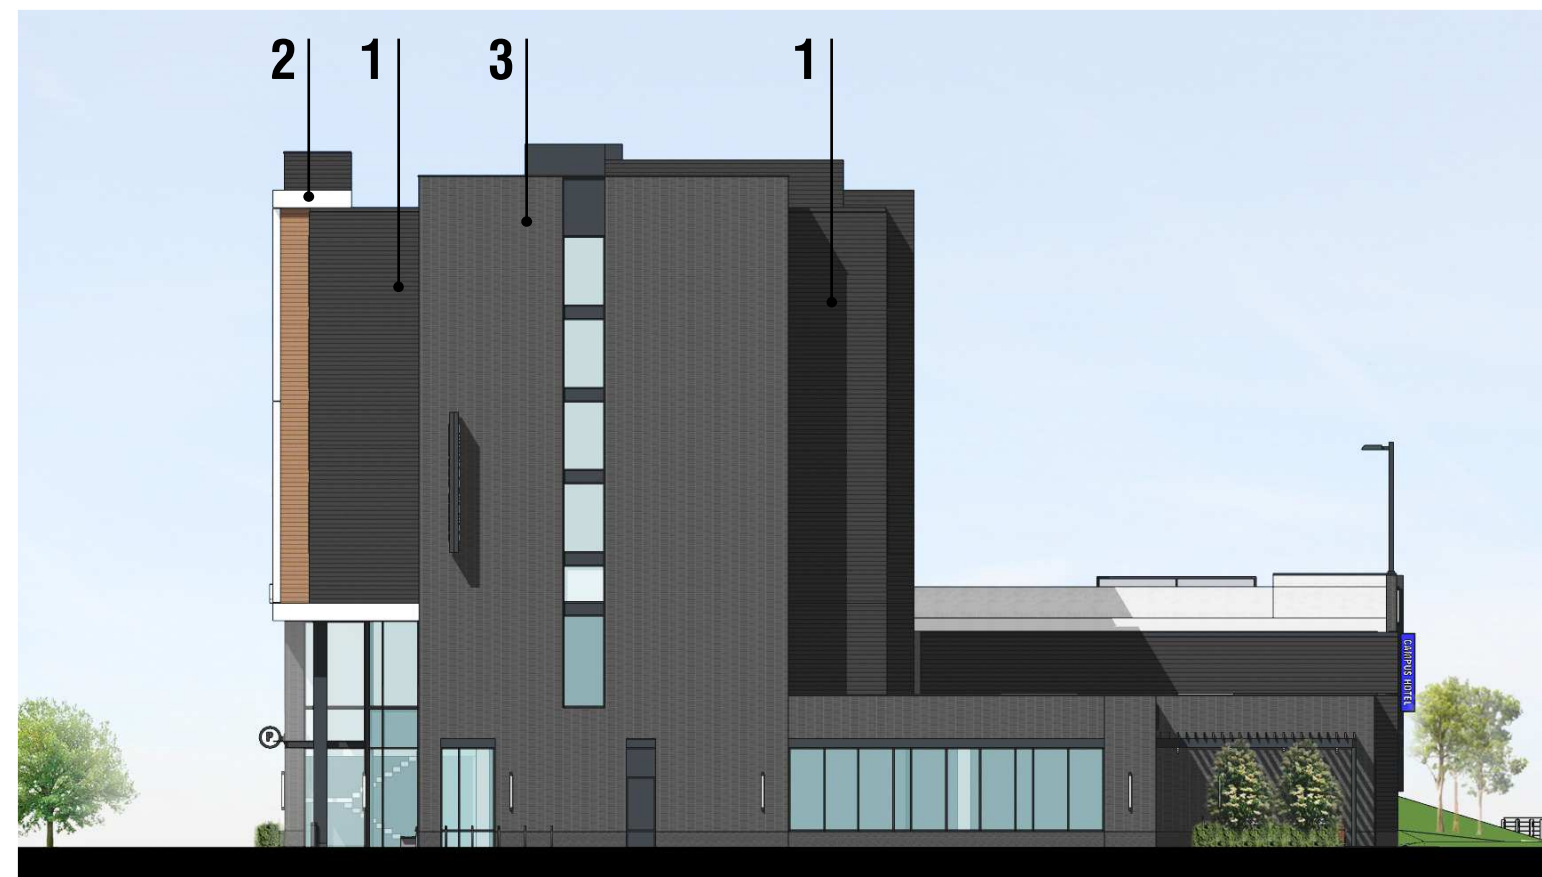

EAST ELEVATION


WEST & EAST ELEVATIONS

CITY OF MADISON UDC UPDATE | 04-12-2019 | PAGE 14

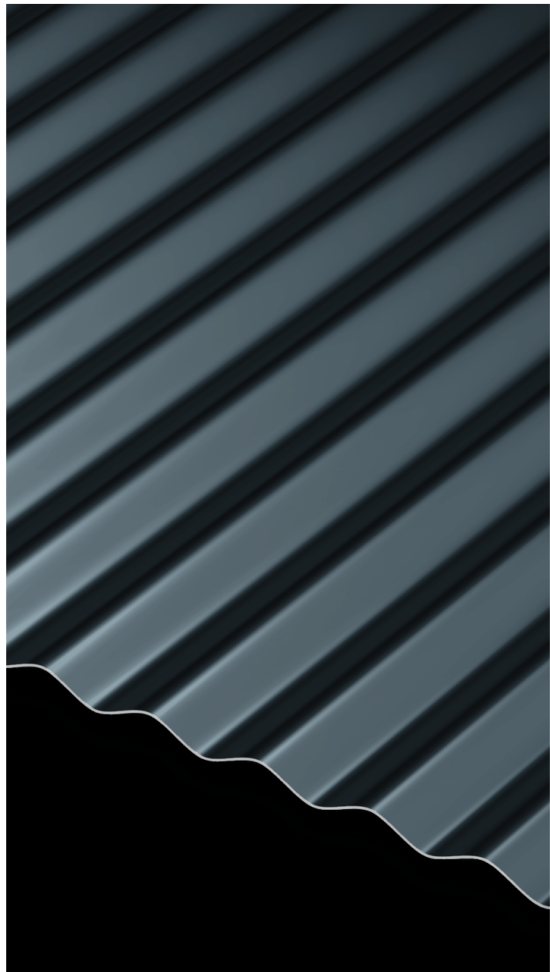

EXPOSED FASTENER METAL PANEL

CITY OF MADISON UDC UPDATE | 04-12-2019 | PAGE 15

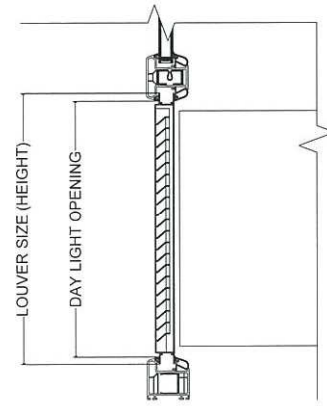



PTAC LOUVERS

CITY OF MADISON UDC UPDATE | 04-12-2019 | PAGE 16



UW CAMPUS HOTEL
MADISON, WISCONSIN

Kahler Slater
COPYRIGHT © 2019 KAHLER SLATER, INC. ALL RIGHTS RESERVED

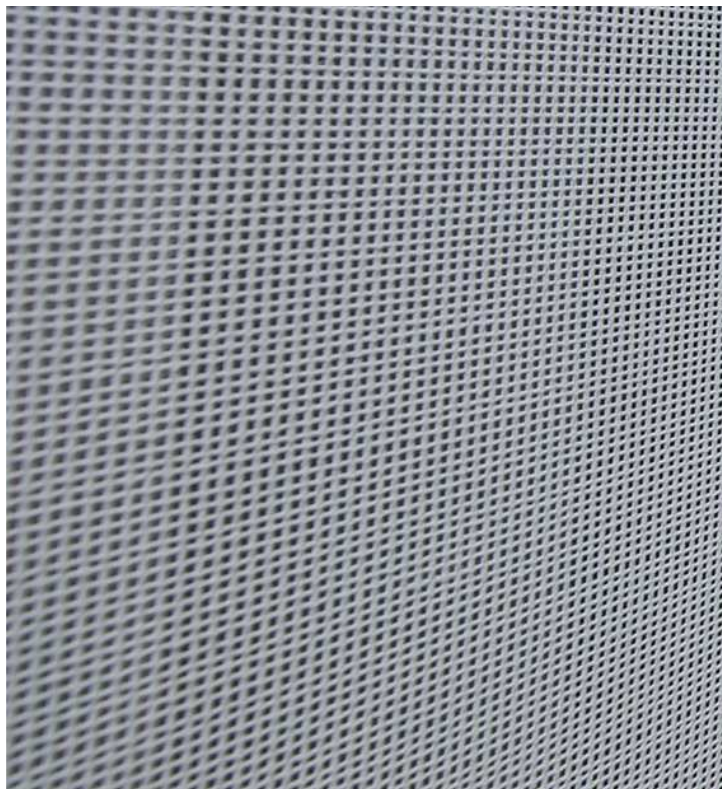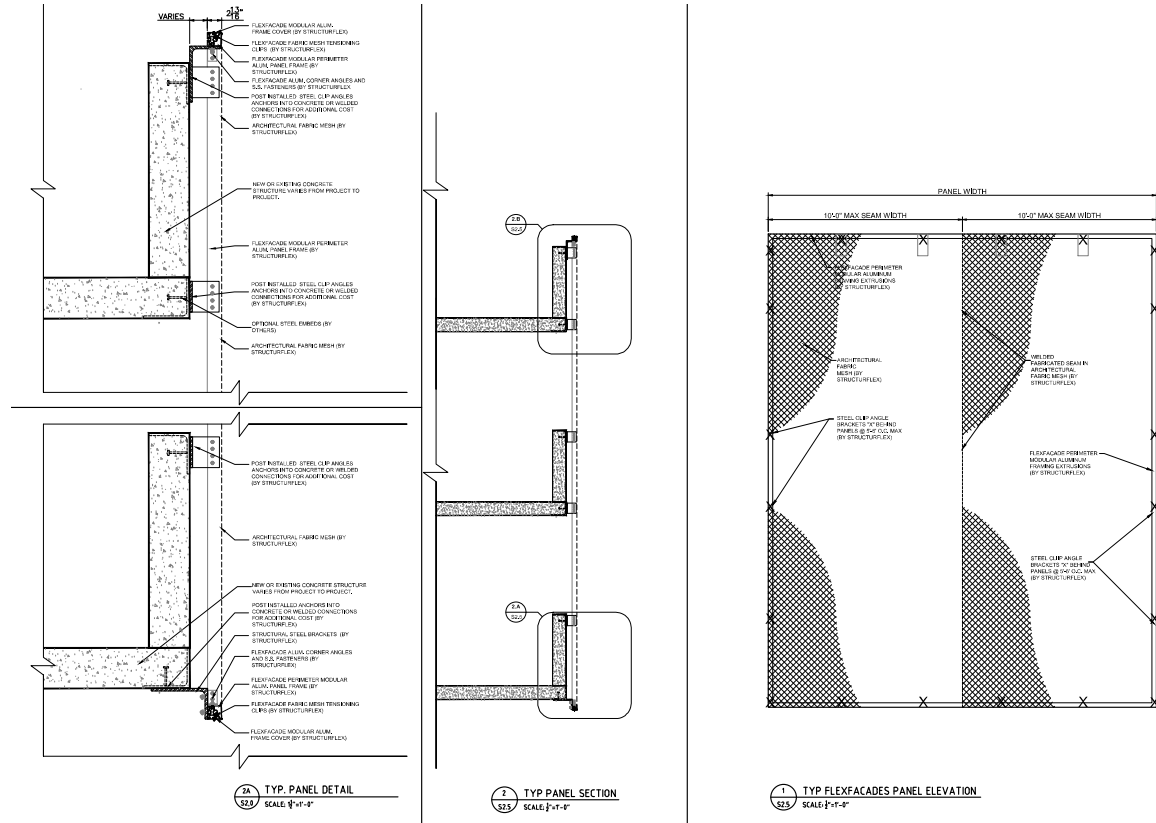

PARKING FACADE SCREENING

CITY OF MADISON UDC UPDATE | 04-12-2019 | PAGE 17