



# City of Madison

## Rezoning, Demolition Permit & Conditional Use

### Location

133 E Lakeside Street

### Applicant

Avante Properties /  
Kevin Burow, Knothe & Bruce Architects

From: SE

To: TE

### Existing Use

VFW Lodge

### Proposed Use

Demolish lodge to construct a four-story mixed-use building with approximately 1,250 sq. ft. of commercial space and 66 apartments

### Public Hearing Dates



Plan Commission

August 10, 2020

Common Council

September 1, 2020

For Questions Contact: Kevin Firchow at: 267-1150 or [kfirchow@cityofmadison.com](mailto:kfirchow@cityofmadison.com) or City Planning at 266-4635

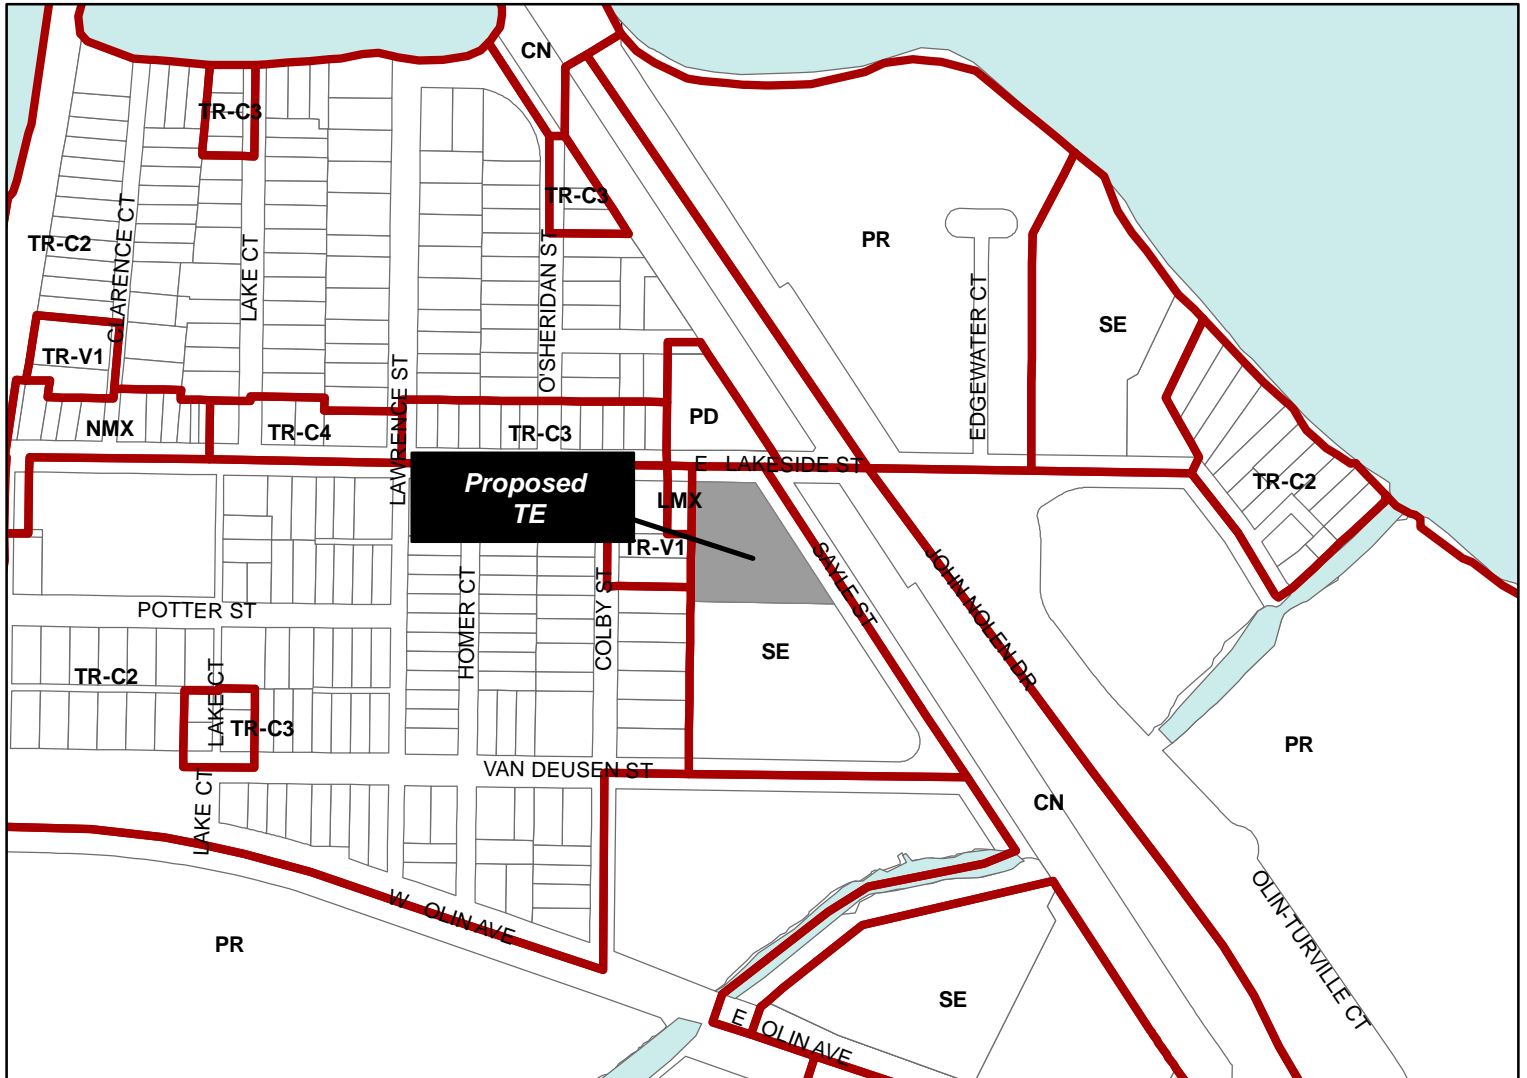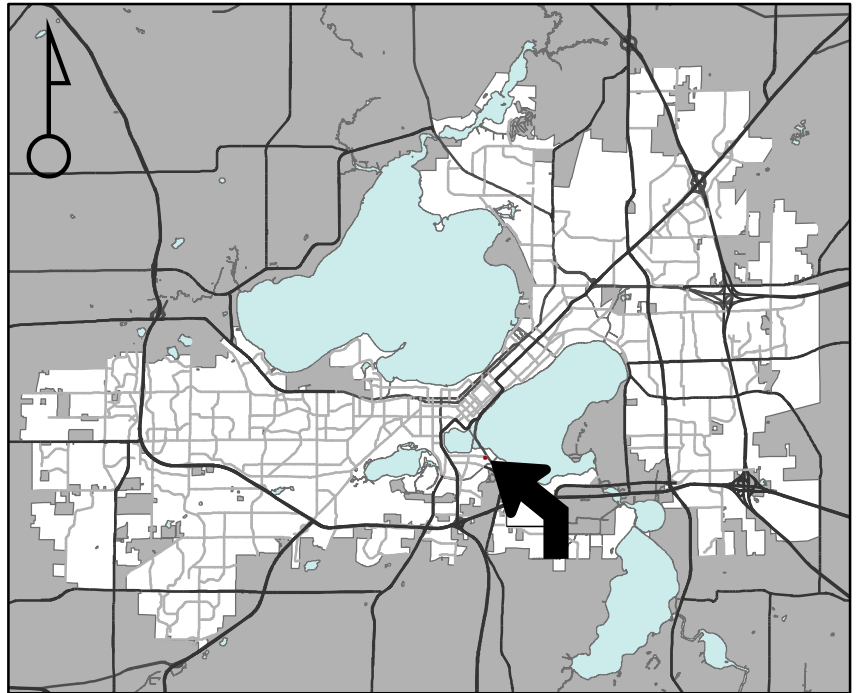

Scale : 1" = 400'

City of Madison, Planning Division : PPE : Date : 4 Aug 2020

