



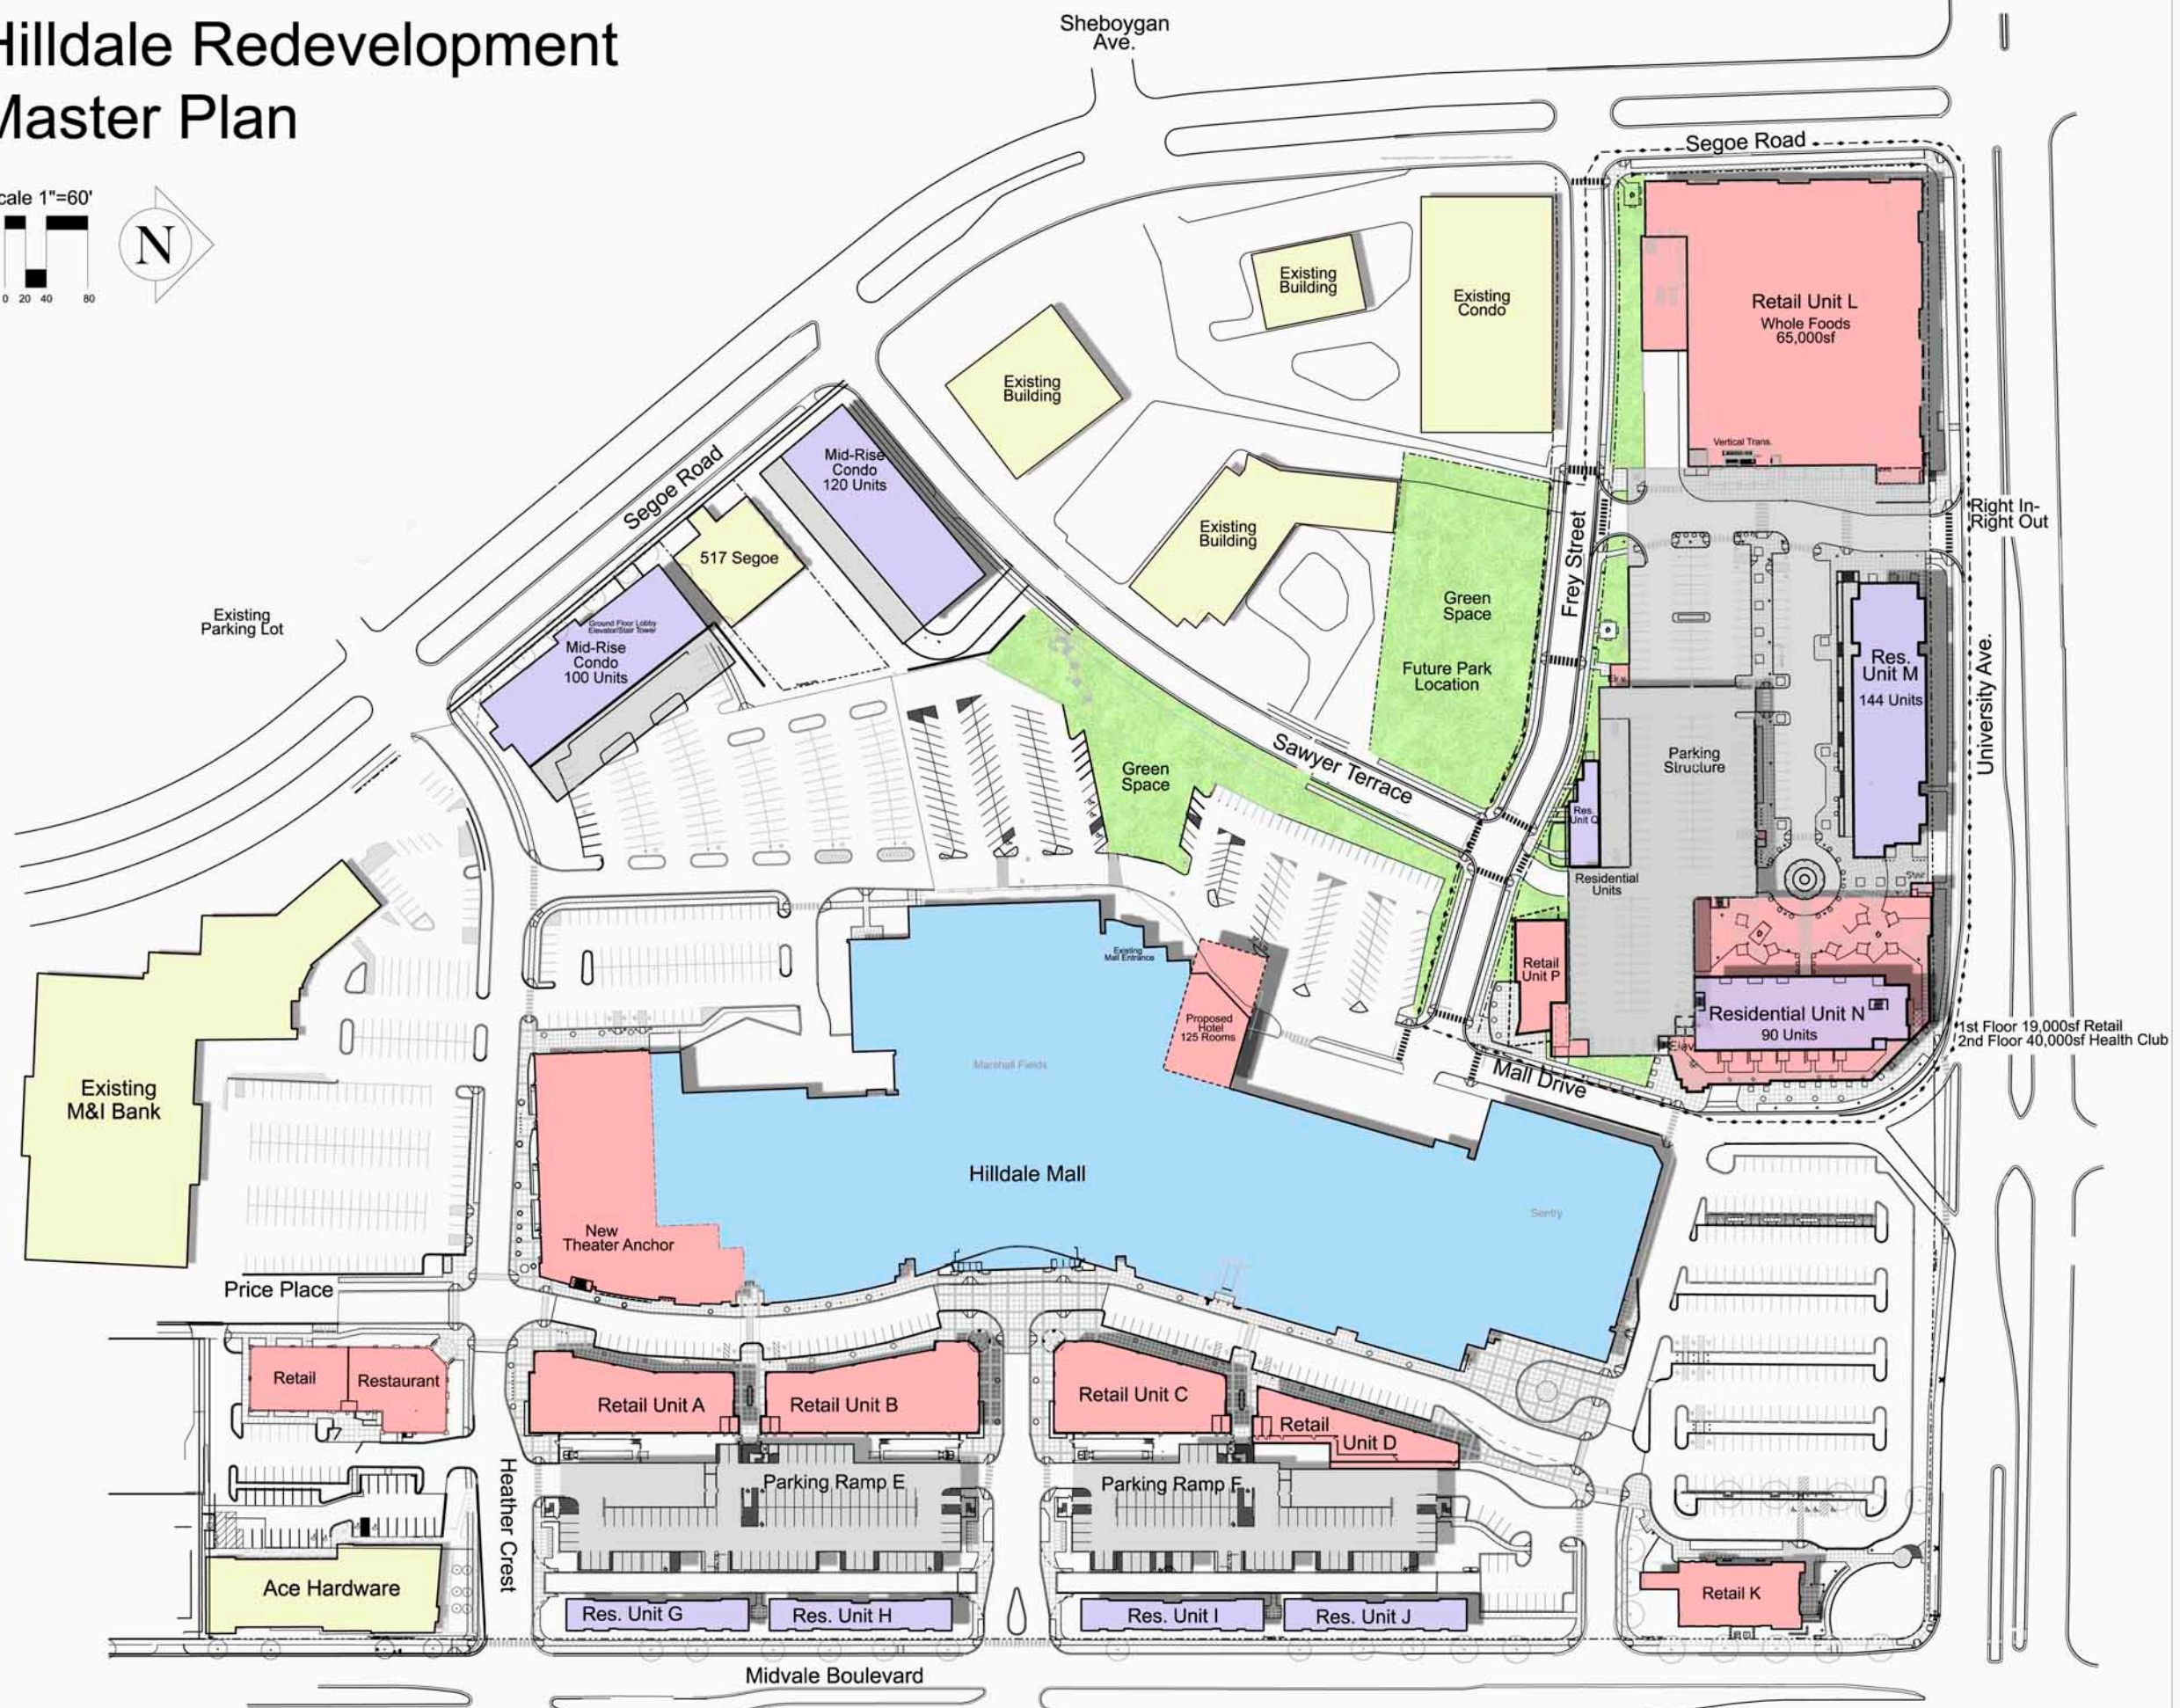

Hilldale Redevelopment Master Plan

Scale 1"=60'

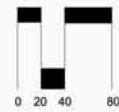

HILLDALE SHOPPING CENTER

702 N. MIDVALE BOULEVARD
MADISON, WI
HILLDALE BUILDING COMPANY LLC

Sheet Title:
Site Master Plan

Revisions:	No.	Date	Description	By:

Project Number: Drawn By:
Date Issued: Reviewed By:
11-15-06

Sheet Number:
EX201



