

MARK	REVISION	DATE	BY
	Designed By: KL ENJ	Date: 2022-03-28	
	60631225P		

PAVEMENT MARKING
BUS RAPID TRANSIT
CITY OF MADISON

60631225P
 CITY OF MADISON, DANE COUNTY, WI
 CONTRACT NO: 60631225C



60631225P
 M2-E

MATCHLINE STA. 201+00 WA

R/L E. WASHINGTON AVENUE

202WA

204WA

206WA

208WA

210WA

212WA

214WA

MATCHLINE STA. 215+00 WA

N. WEBSTER ST.

N. BUTLER ST.

N. HANCOCK ST.

N. FRANKLIN ST.

S. WEBSTER ST.

S. BUTLER ST.

S. HANCOCK ST.

S. FRANKLIN ST. - NYS

E. MIFFLIN ST.

E. WASHINGTON AVE.

E. MAIN ST.

REMOVE EXISTING CITY BUS PULL OUT

11.0'
11.0'
11.0'
9.5'

11.0'
11.0'
10.0'
10.0'
11.0'

10.0'
10.0'
10.0'
8.5' PARKING
10.0'

11.0'
10.0'
11.0'

11.5'
10.0'
10.0'
10.0'
9.5' PARKING

10.0'
10.0'
10.0'
8.5' PARKING

11.0'
10.0'
11.0'
9.0' PARKING

SAN

SAN

SAN

SAN

SAN

SAN

SS

SS

SS

SAN

SAN

SAN

SAN

SAN

SAN

SAN

SAN

SAN

SAN

SAN

SAN

SAN

SAN

SAN

SAN

SAN

SAN

SAN

SAN

SAN

SAN

SAN

SAN

SAN

SAN

SAN

SAN

SAN

SAN

SAN

SAN

SAN

SAN

SAN

SAN

SAN

SAN

SAN

SAN

SAN

SAN

SAN

SAN

SAN

SAN

SAN

SAN

SAN

SAN

SAN

SAN

SAN

SAN

SAN

SAN

SAN

SAN

SAN

SAN

SAN

SAN

SAN

SAN

SAN

SAN

SAN

SAN

SAN

SAN

SAN

SAN

SAN

SAN

SAN

SAN

SAN

SAN

SAN

SAN

SAN

SAN

SAN

SAN

SAN

SAN

SAN

SAN

SAN

SAN

SAN

SAN

SAN

SAN

SAN

SAN

SAN

SAN

SAN

SAN

SAN

SAN

SAN

SAN

SAN

SAN

SAN

SAN

SAN

SAN

SAN

SAN

SAN

SAN

SAN

SAN

SAN

SAN

SAN

SAN

SAN

SAN

SAN

SAN

SAN

SAN

SAN

SAN

SAN

SAN

SAN

SAN

SAN

SAN

SAN

SAN

SAN

SAN

SAN

SAN

SAN

SAN

SAN

SAN

SAN

SAN

SAN

SAN

SAN

SAN

SAN

SAN

SAN

SAN

SAN

SAN

SAN

SAN

SAN

SAN

SAN

SAN

SAN

SAN

SAN

SAN

SAN

SAN

SAN

SAN

SAN

SAN

SAN

SAN

SAN

SAN

SAN

SAN

SAN

SAN

SAN

SAN

SAN

SAN

SAN

SAN

SAN

SAN

SAN

SAN

SAN

SAN

SAN

SAN

SAN

SAN

SAN

SAN

SAN

SAN

SAN

SAN

SAN

SAN

SAN

SAN

SAN

SAN

SAN

SAN

SAN

SAN

SAN

SAN

SAN

SAN

SAN

SAN

SAN

SAN

SAN

SAN

SAN

SAN

SAN

SAN

SAN

SAN

SAN

SAN

SAN

SAN

SAN

SAN

SAN

SAN

SAN

SAN

SAN

SAN

SAN

SAN

SAN

SAN

SAN

SAN

SAN

SAN

SAN

SAN

SAN

SAN

SAN

SAN

SAN

SAN

SAN

SAN

SAN

SAN

SAN

SAN

SAN

SAN

SAN

SAN

SAN

SAN

SAN

SAN

SAN

SAN

SAN

SAN

SAN

SAN

SAN

SAN


SAN

SAN

SAN

SAN

SAN

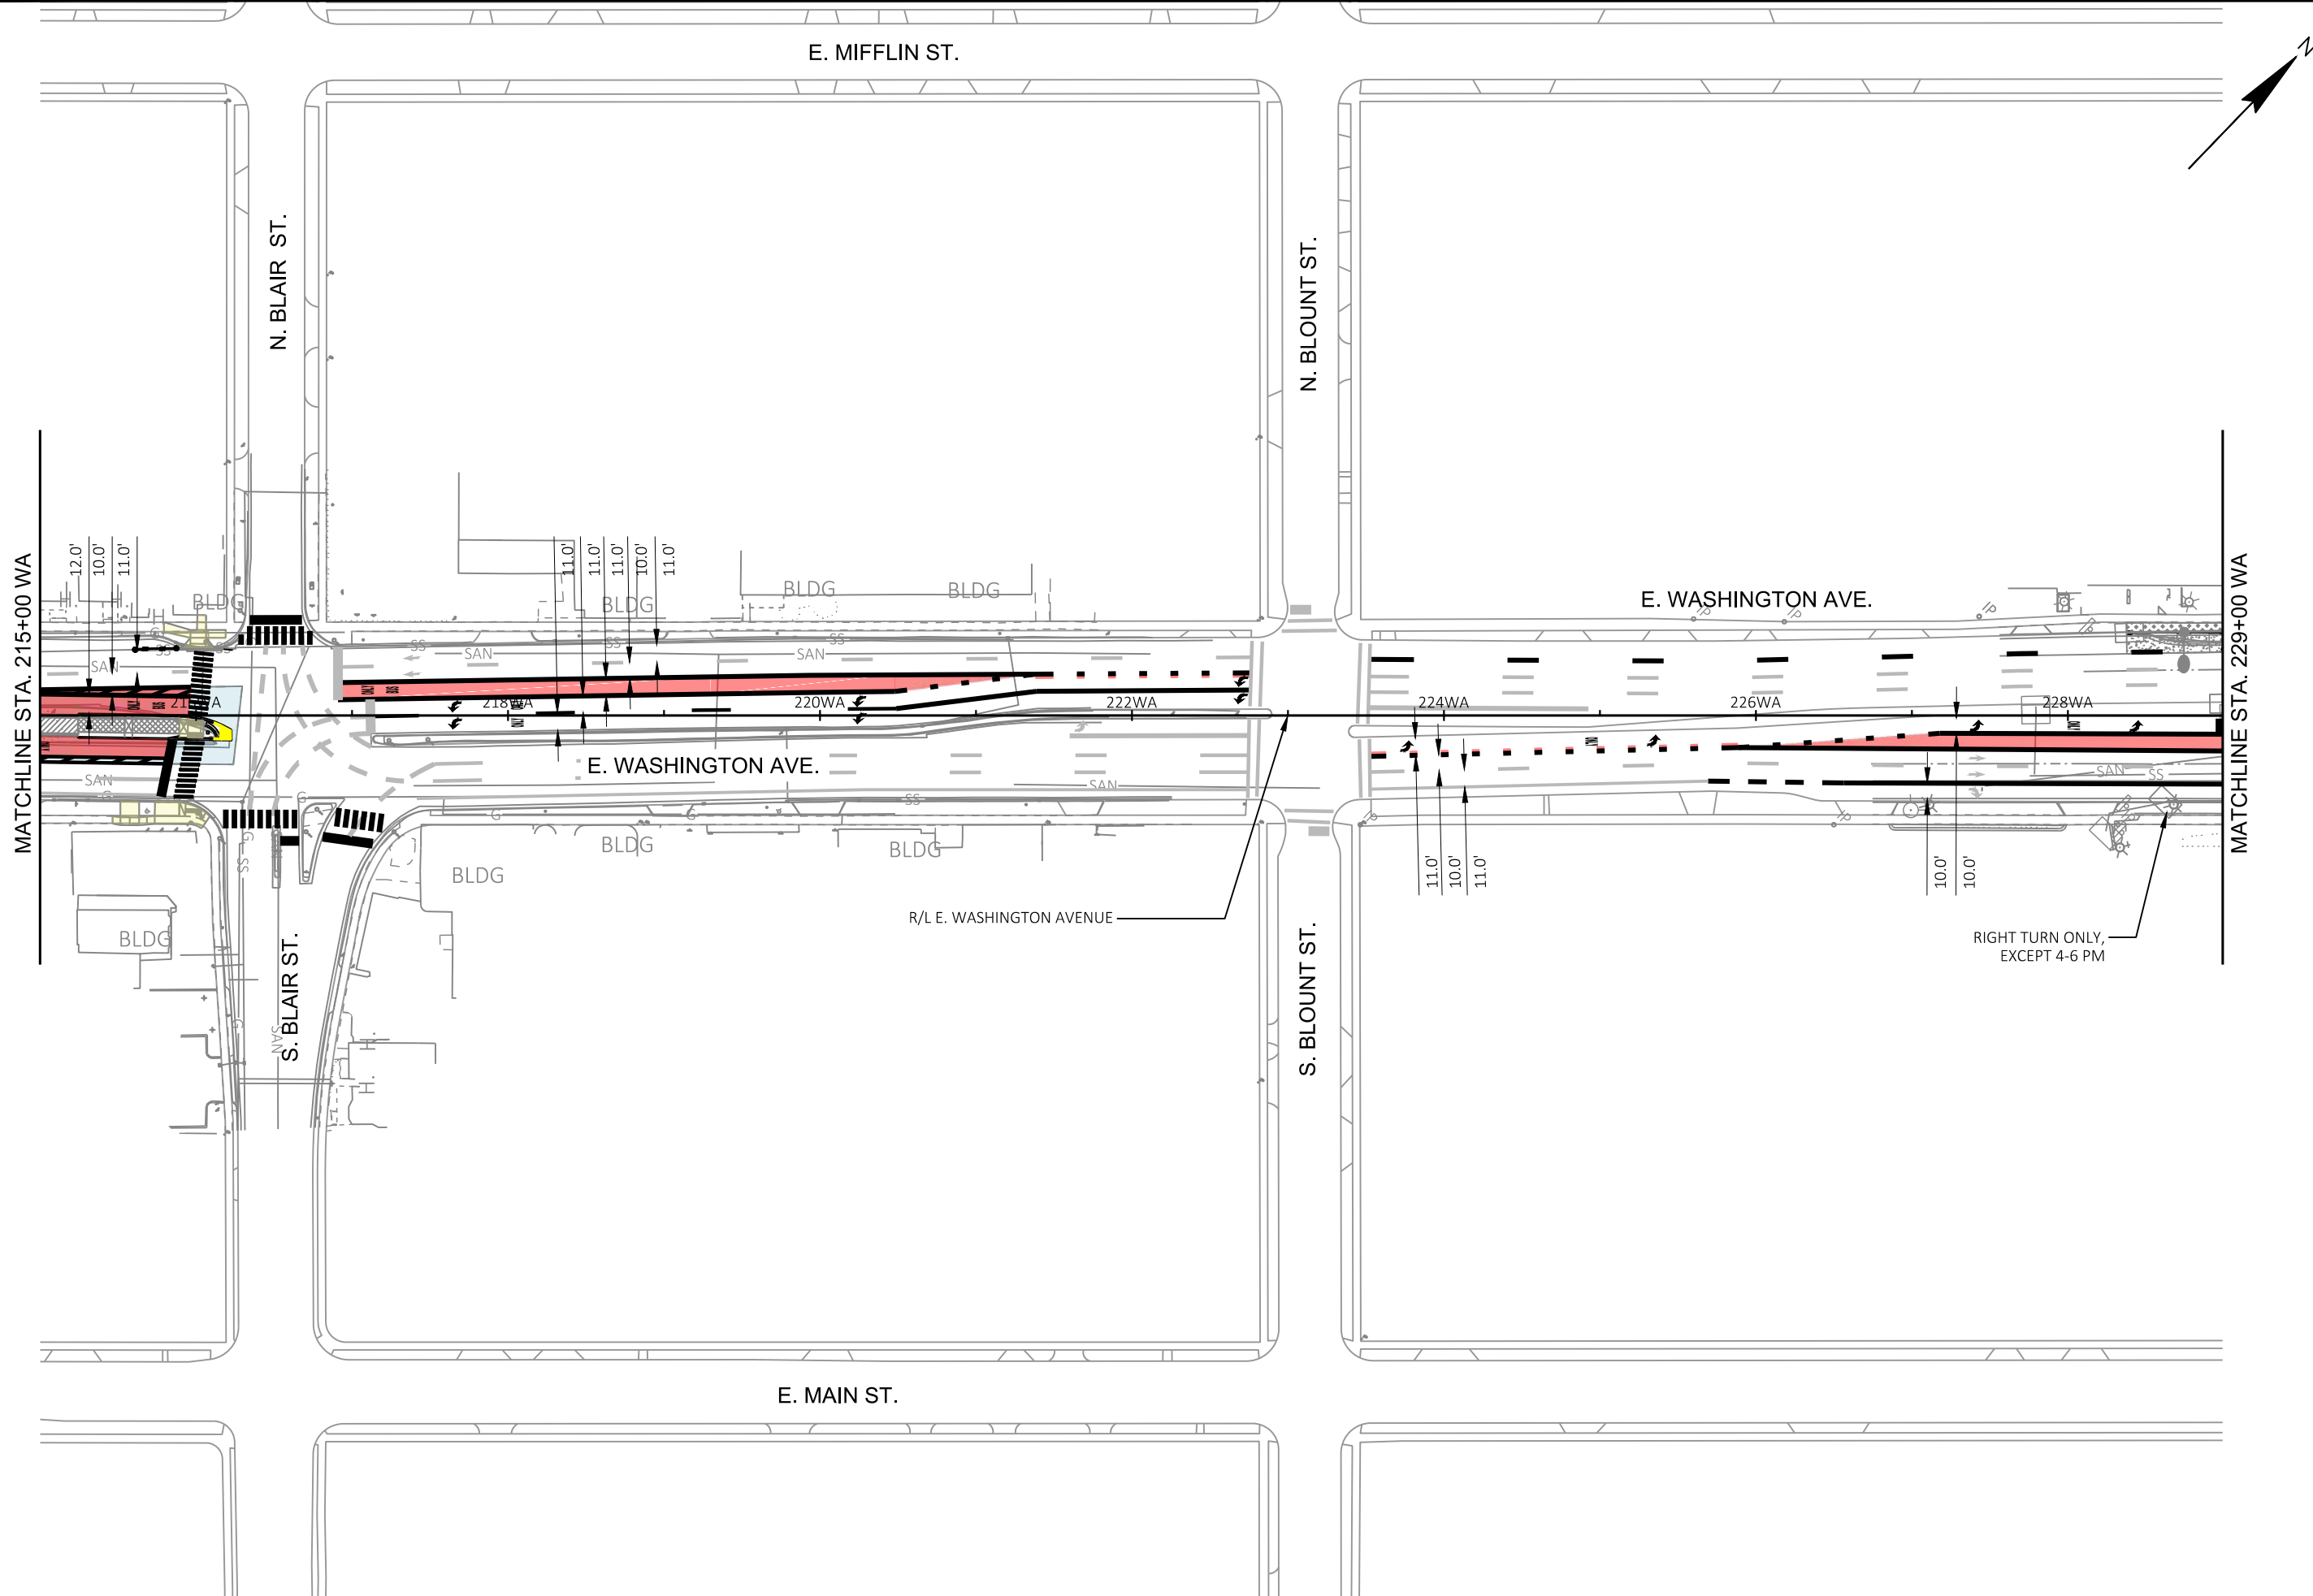


MARK	REVISION	DATE	BY

60631225P
 CITY OF MADISON, DANE COUNTY, WI
 CONTRACT NO: 60631225C

PAVEMENT MARKING
 BUS RAPID TRANSIT
CITY OF MADISON
 60631225P
 M4-E



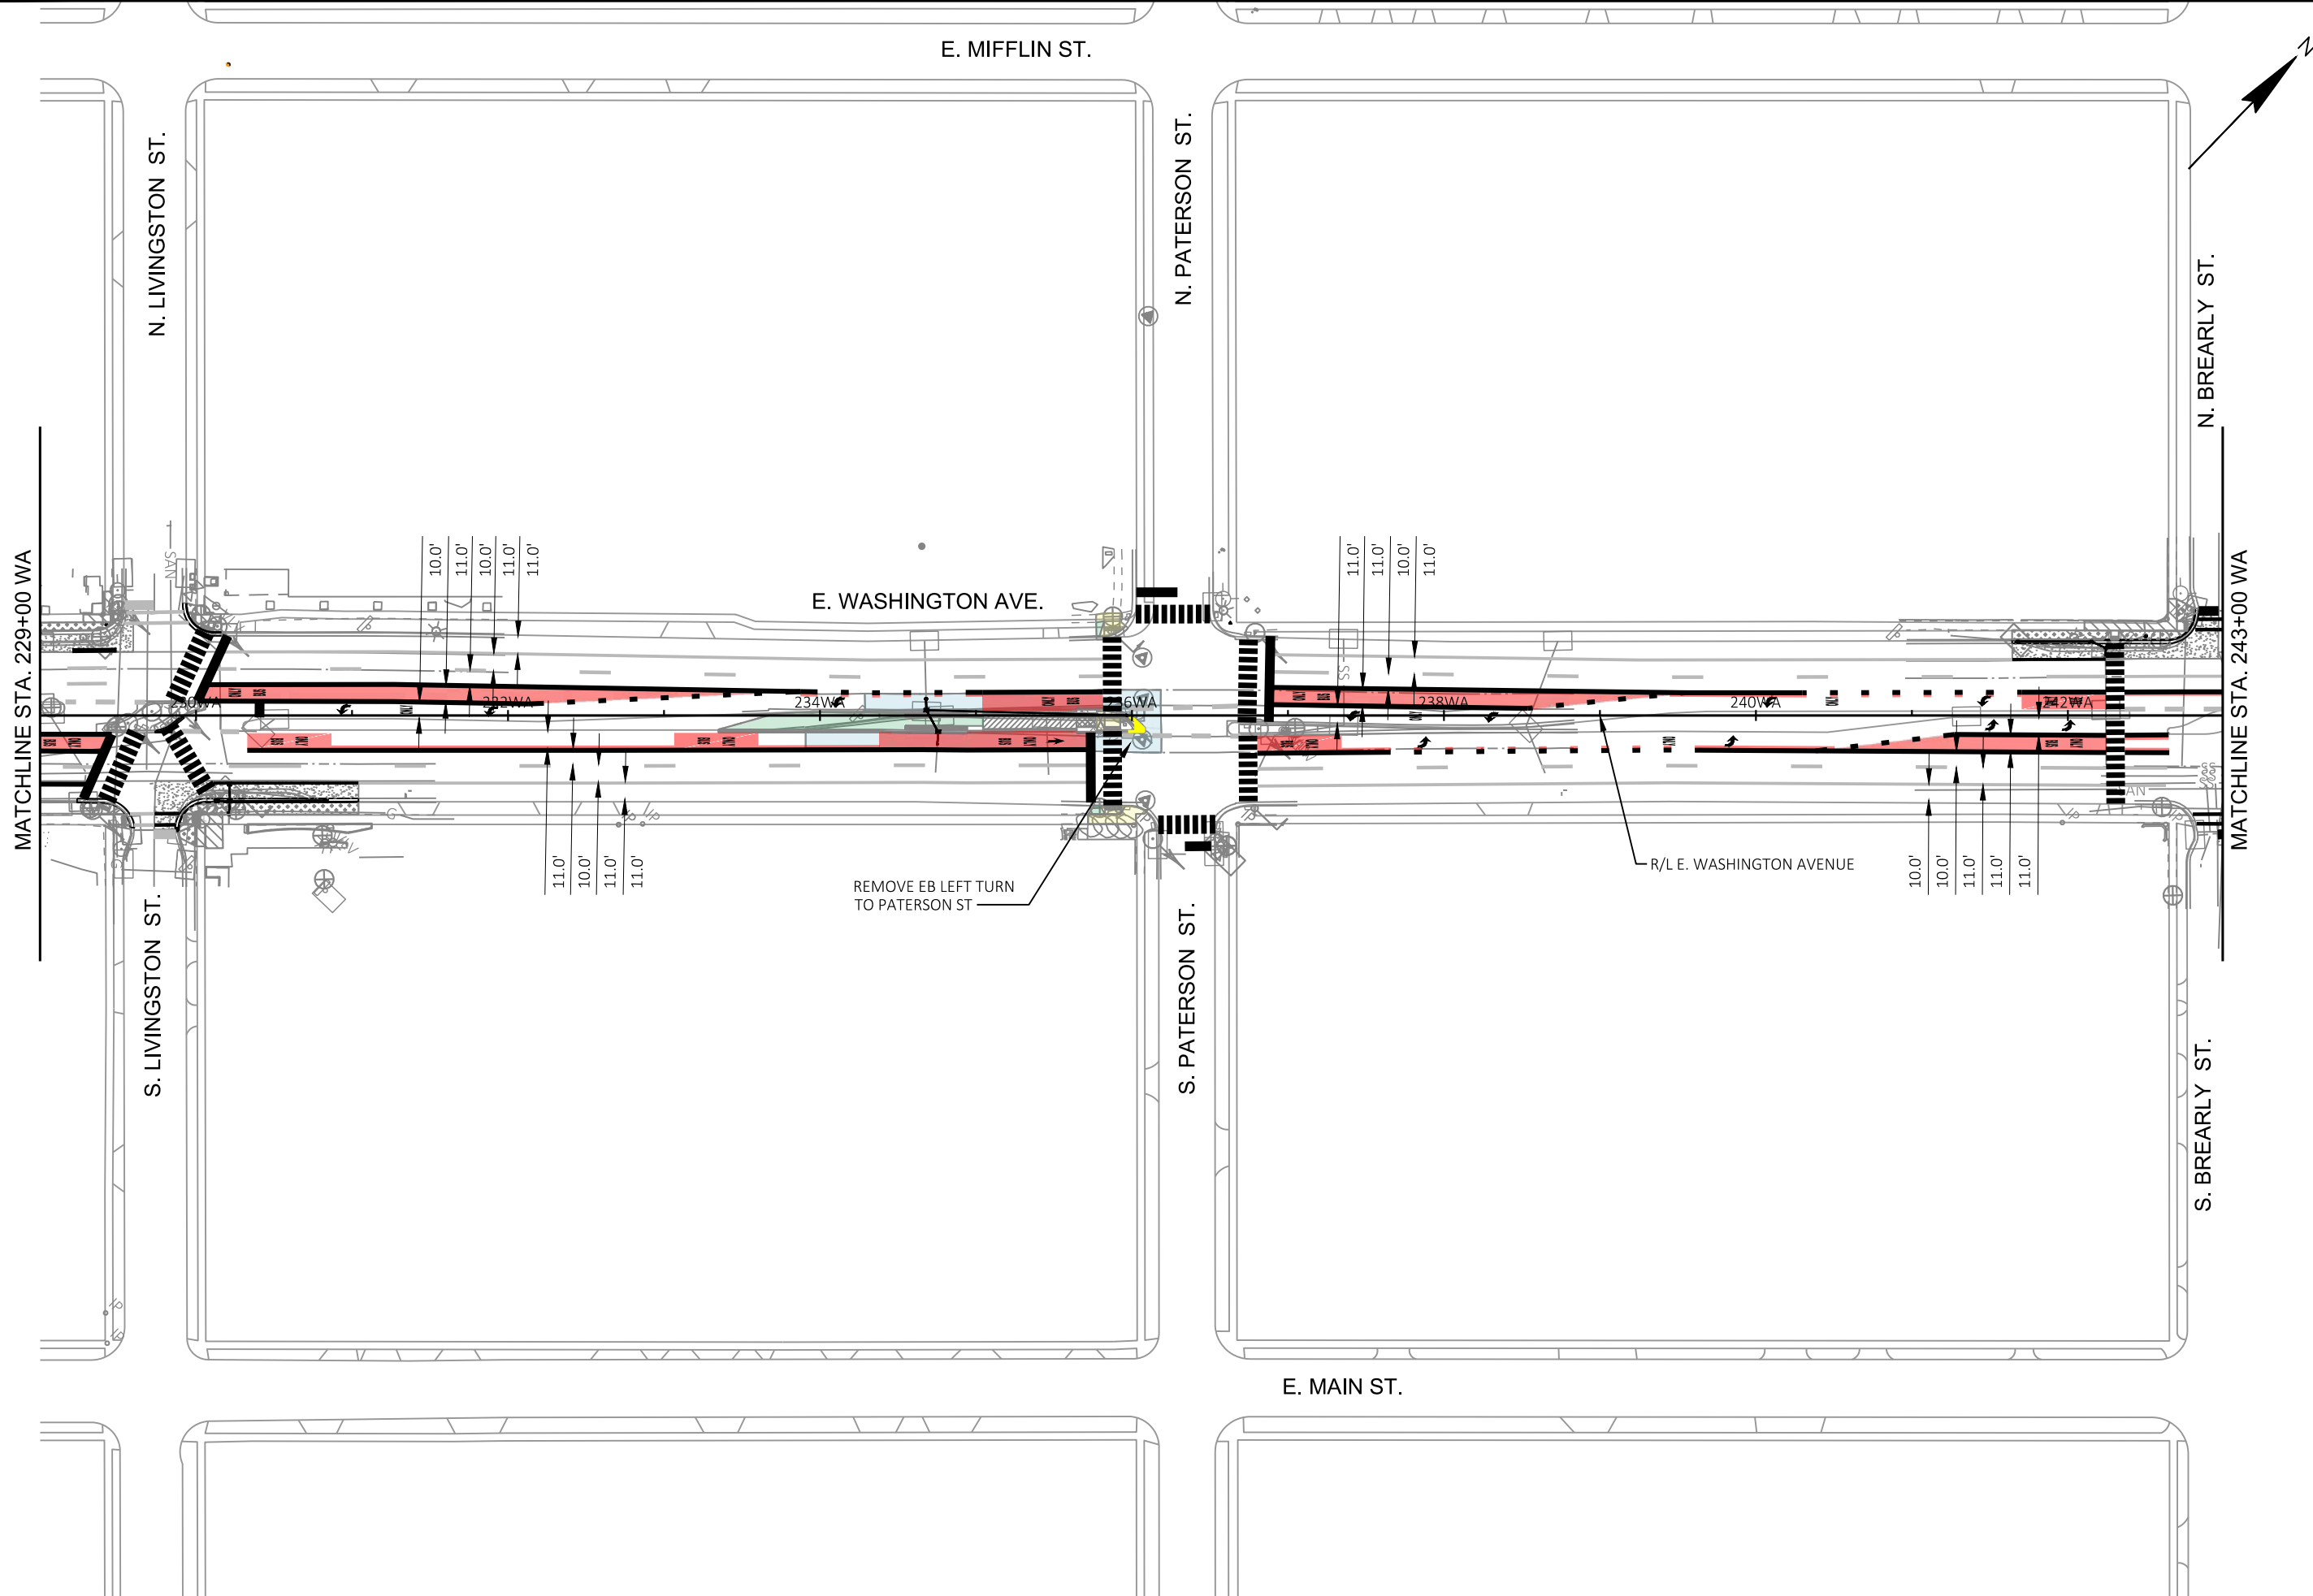

MARK	REVISION	DATE	BY

Designed By: KL ENG
Date: 2022-03-28
60631225P
Scale: 1"=100 FT

60631225P

CITY OF MADISON, DANE COUNTY, WI

CONTRACT NO: 60631225C

PAVEMENT MARKING


BUS RAPID TRANSIT

CITY OF MADISON

60631225P

M5-E




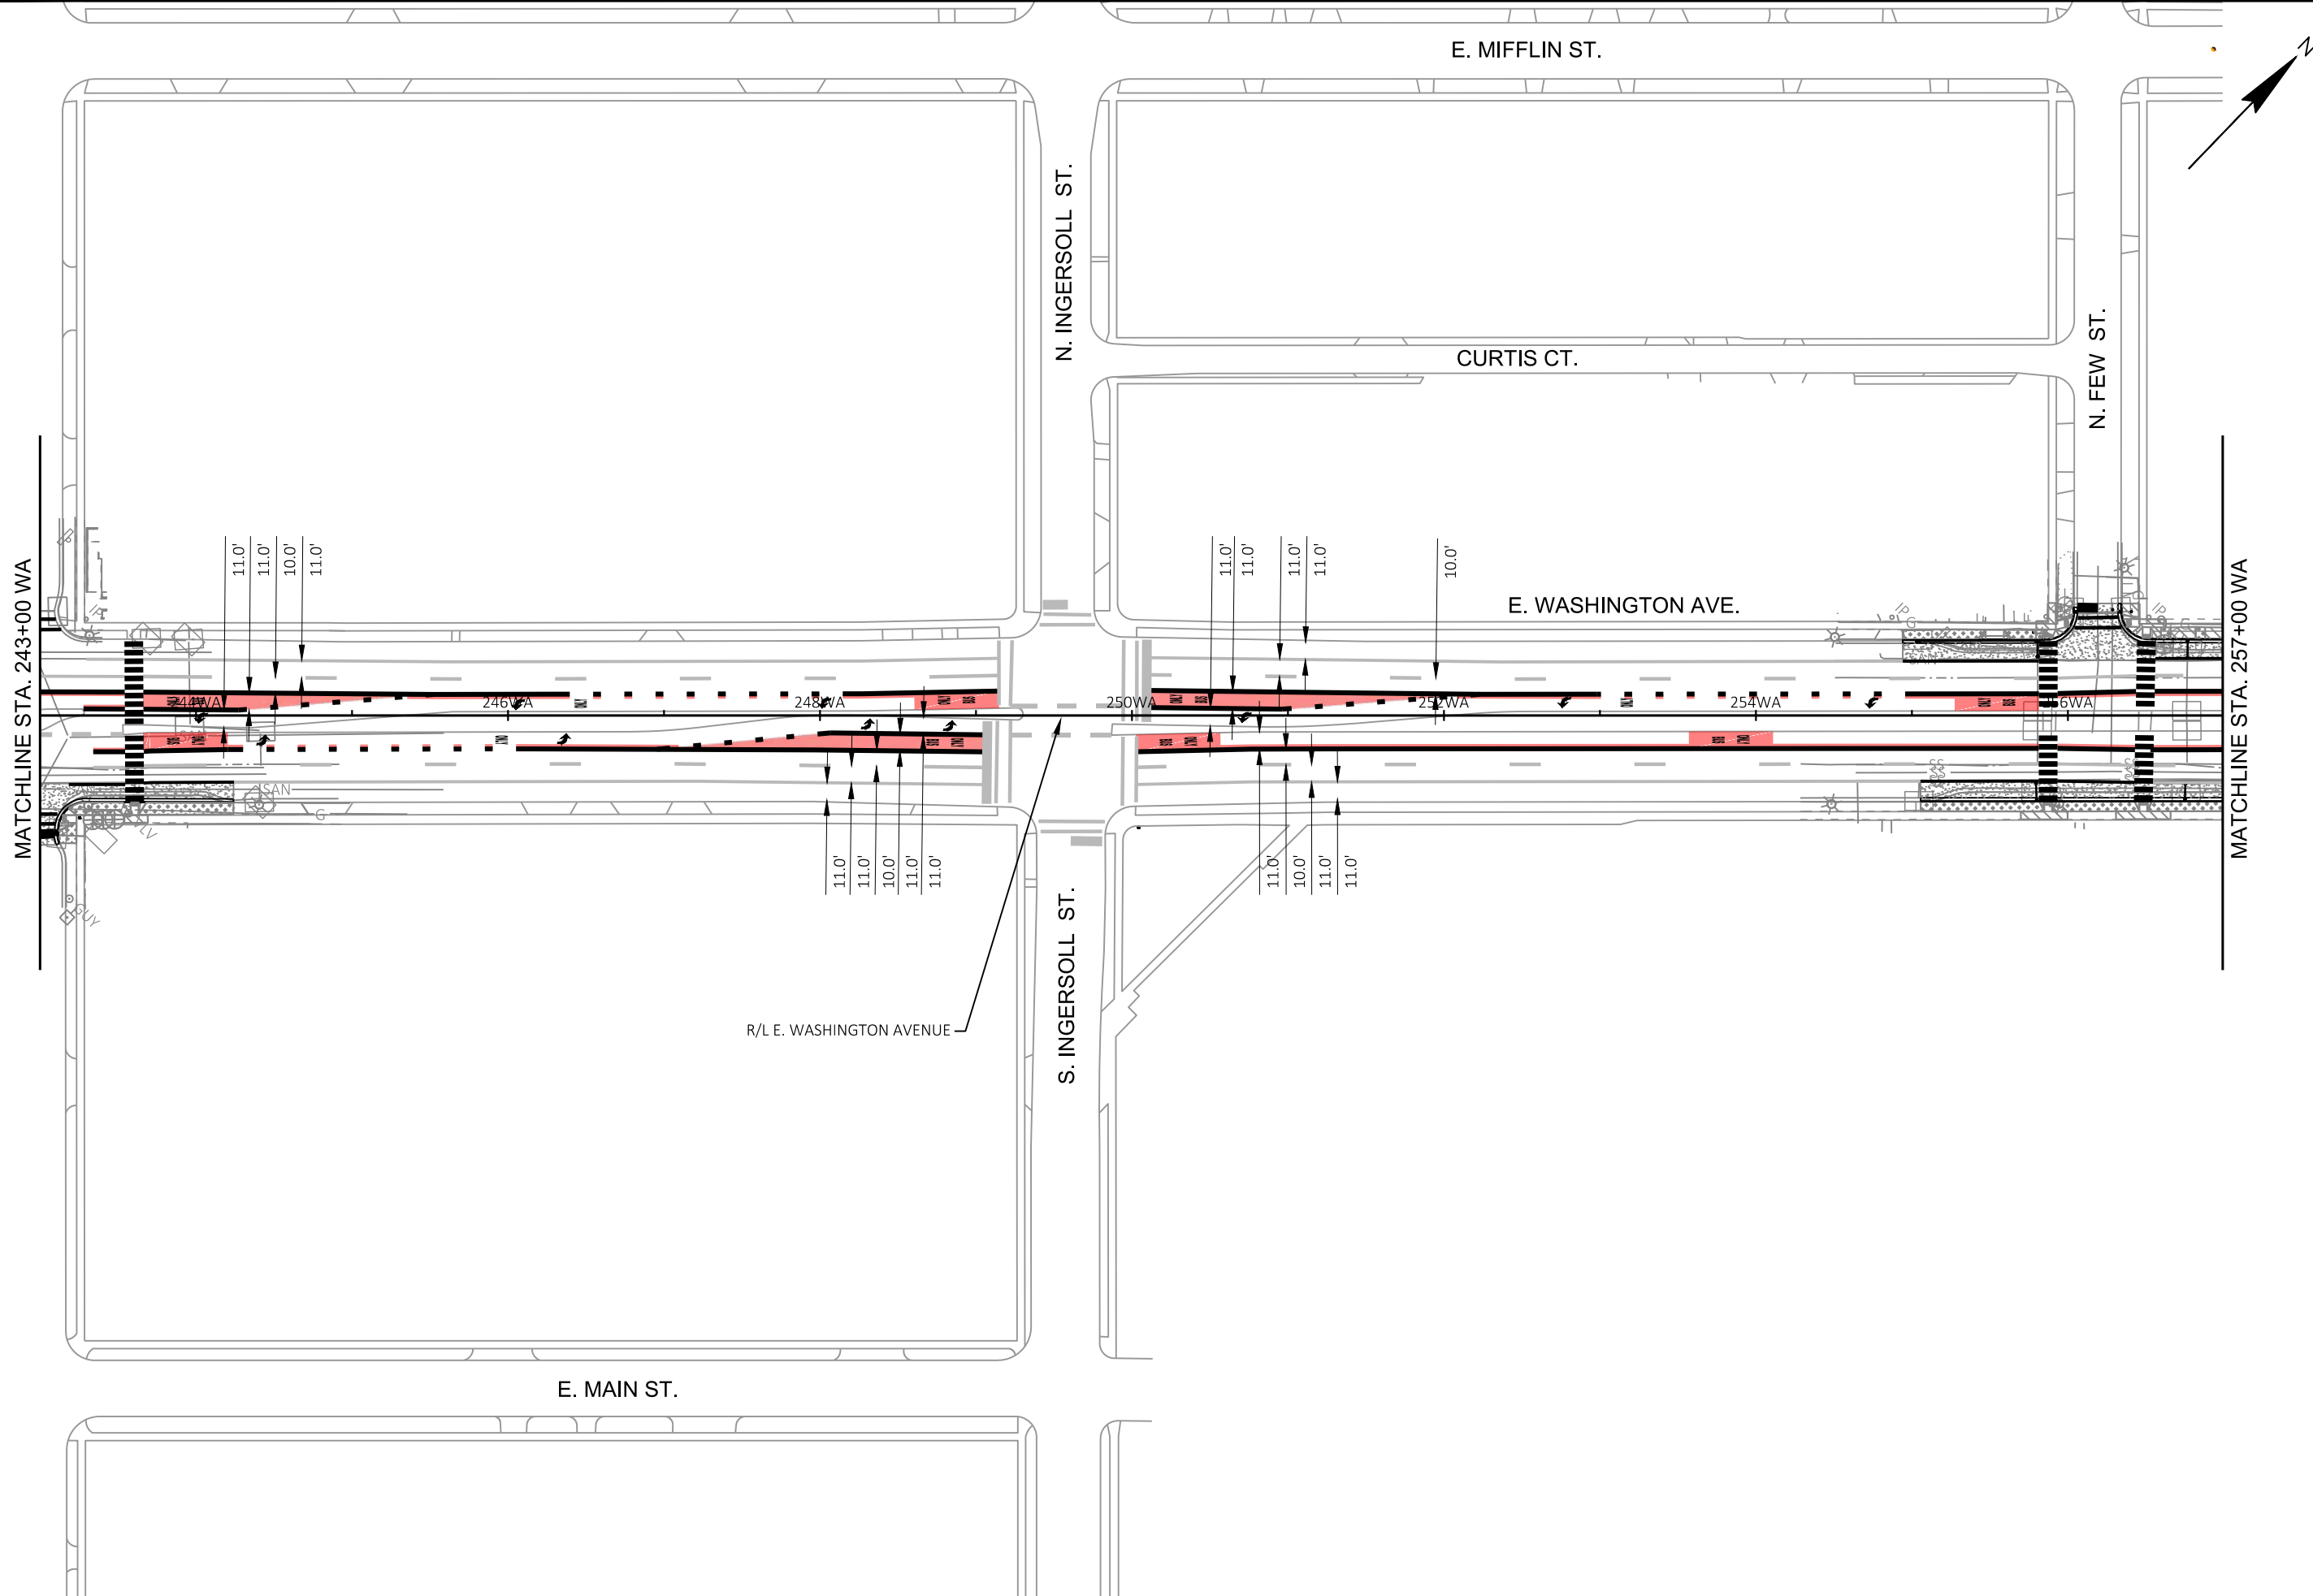


MARK	REVISION	DATE	BY

60631225P
 CITY OF MADISON, DANE COUNTY, WI
 CONTRACT NO: 60631225C

PAVEMENT MARKING
 BUS RAPID TRANSIT
CITY OF MADISON

60631225P
M6-E

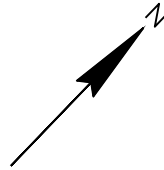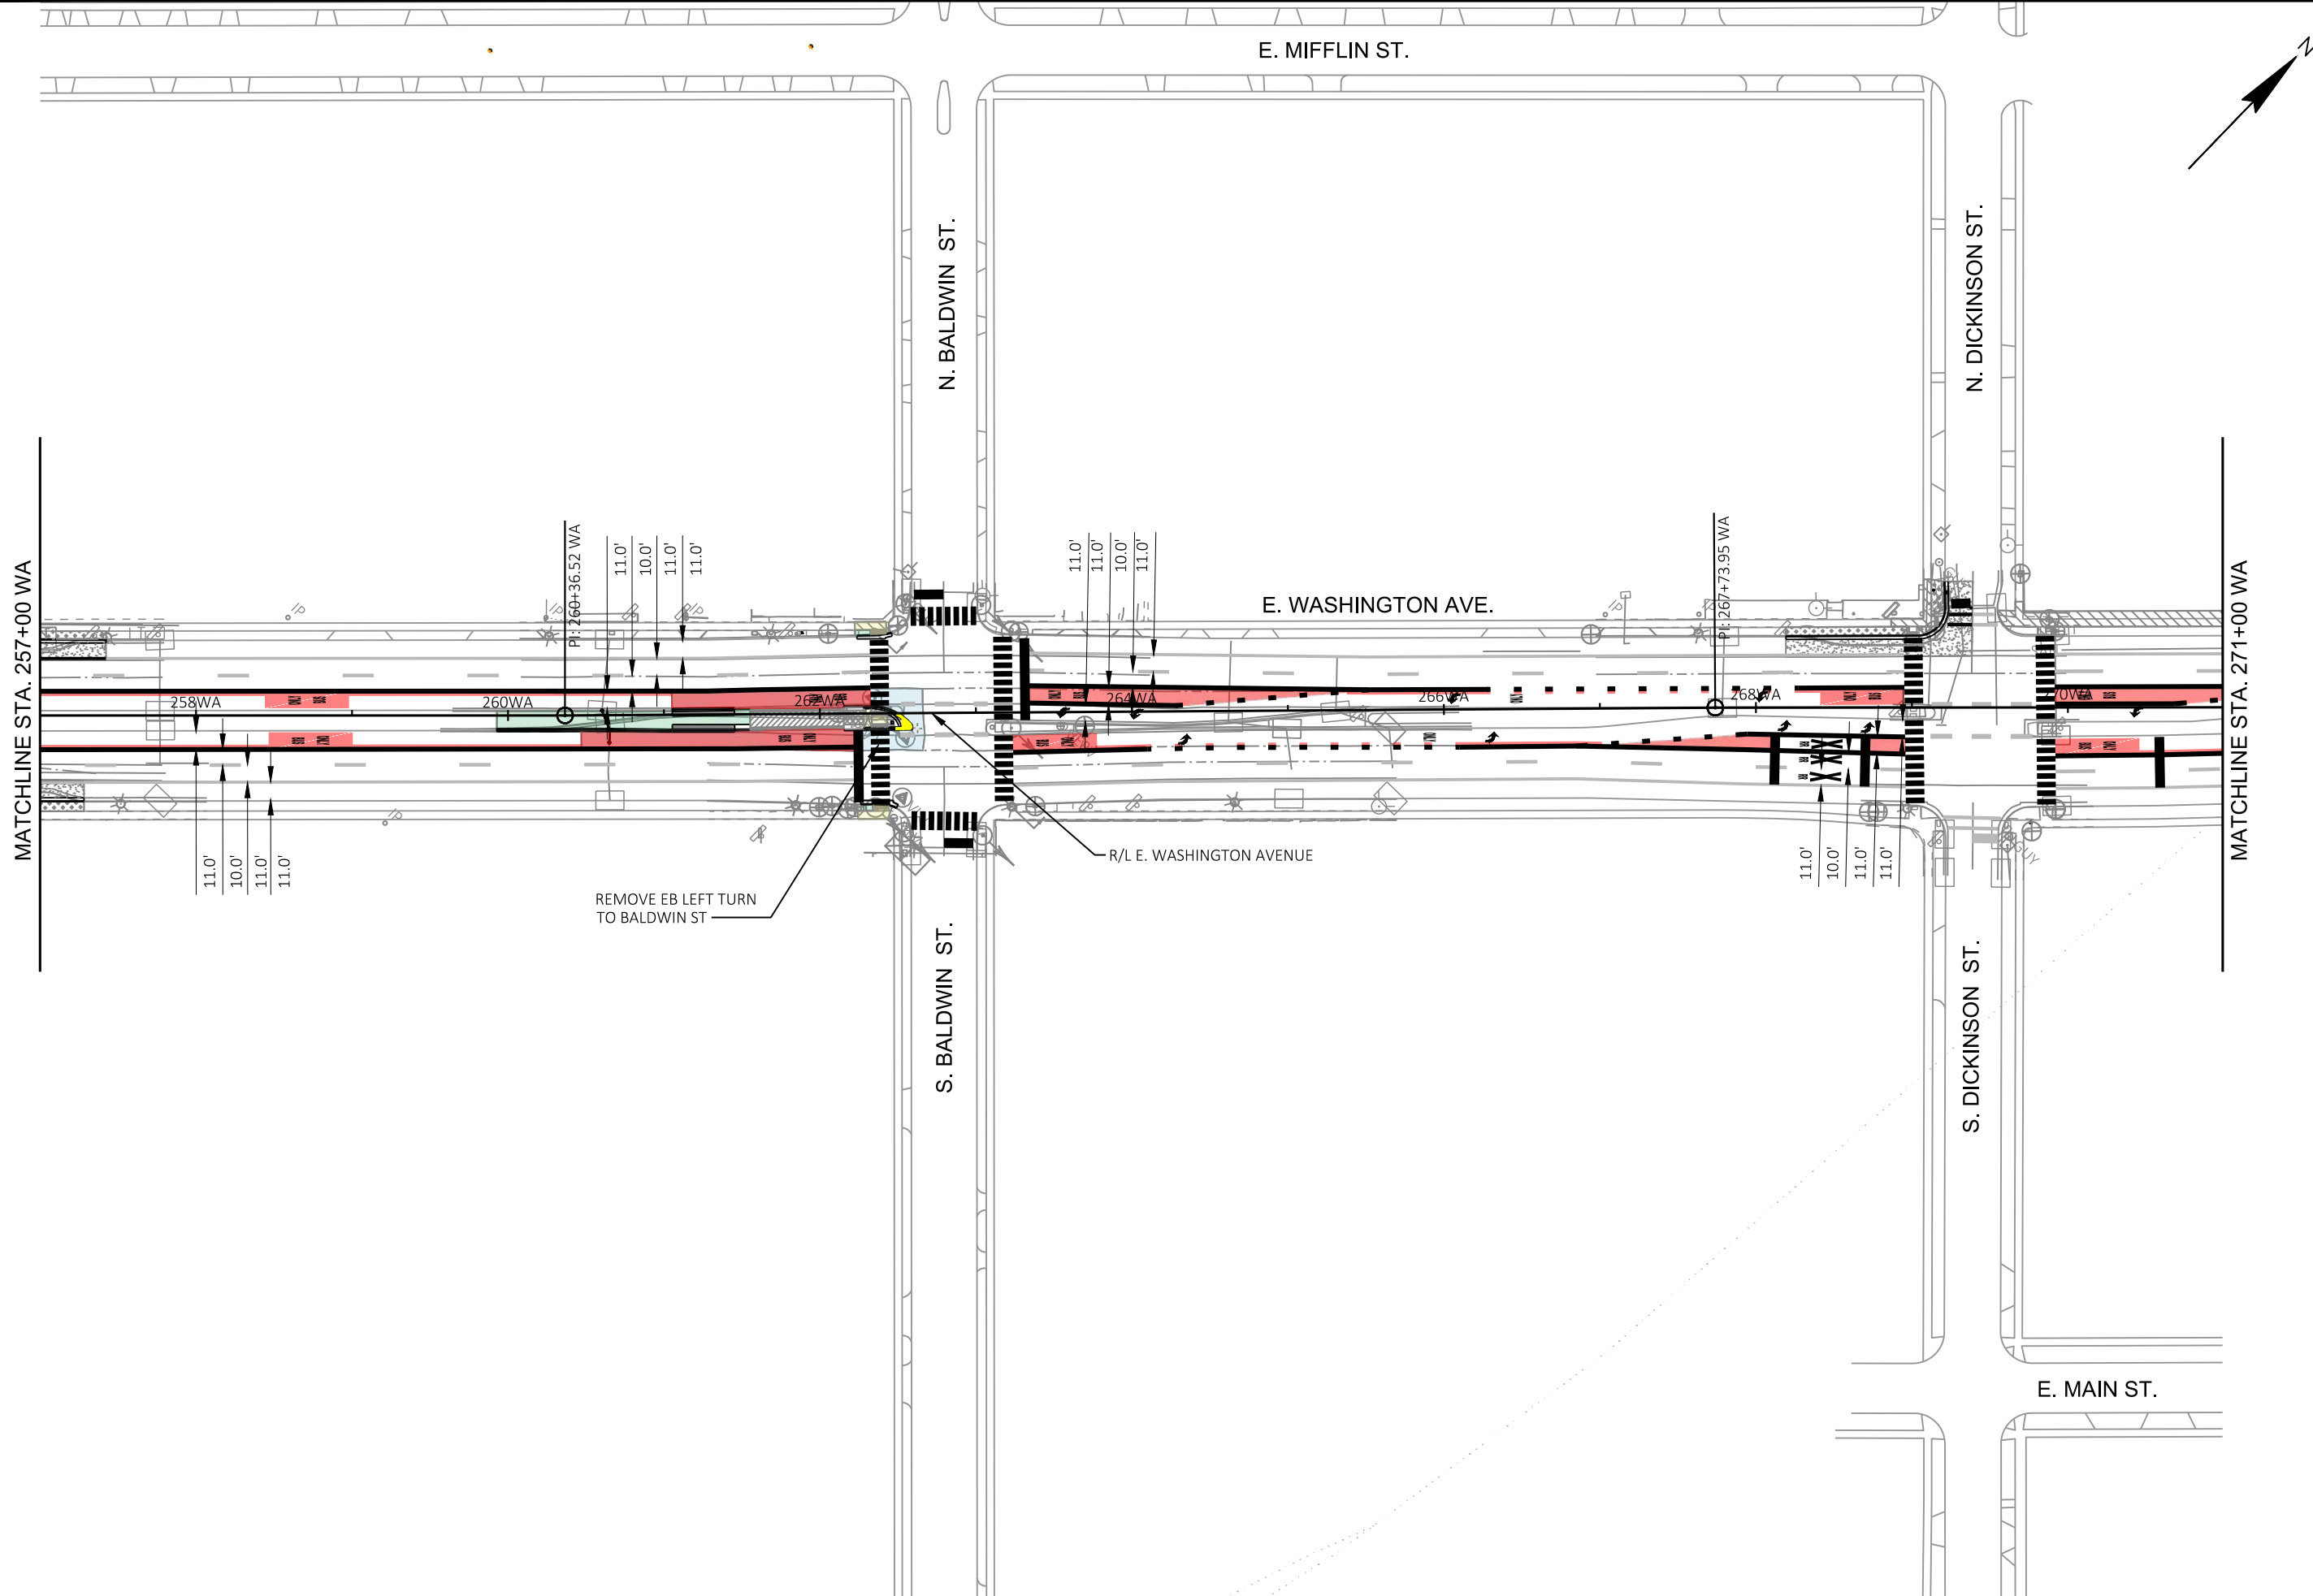

MARK	REVISION	DATE	BY

Designed By: KL ENG | Date: 2022-03-28
 60631225P Scale: 1"=100 FT


60631225P
 CITY OF MADISON, DANE COUNTY, WI
 CONTRACT NO: 60631225C

PAVEMENT MARKING
 BUS RAPID TRANSIT
CITY OF MADISON



60631225P
 M7-E

MATCHLINE STA. 271+00 WA

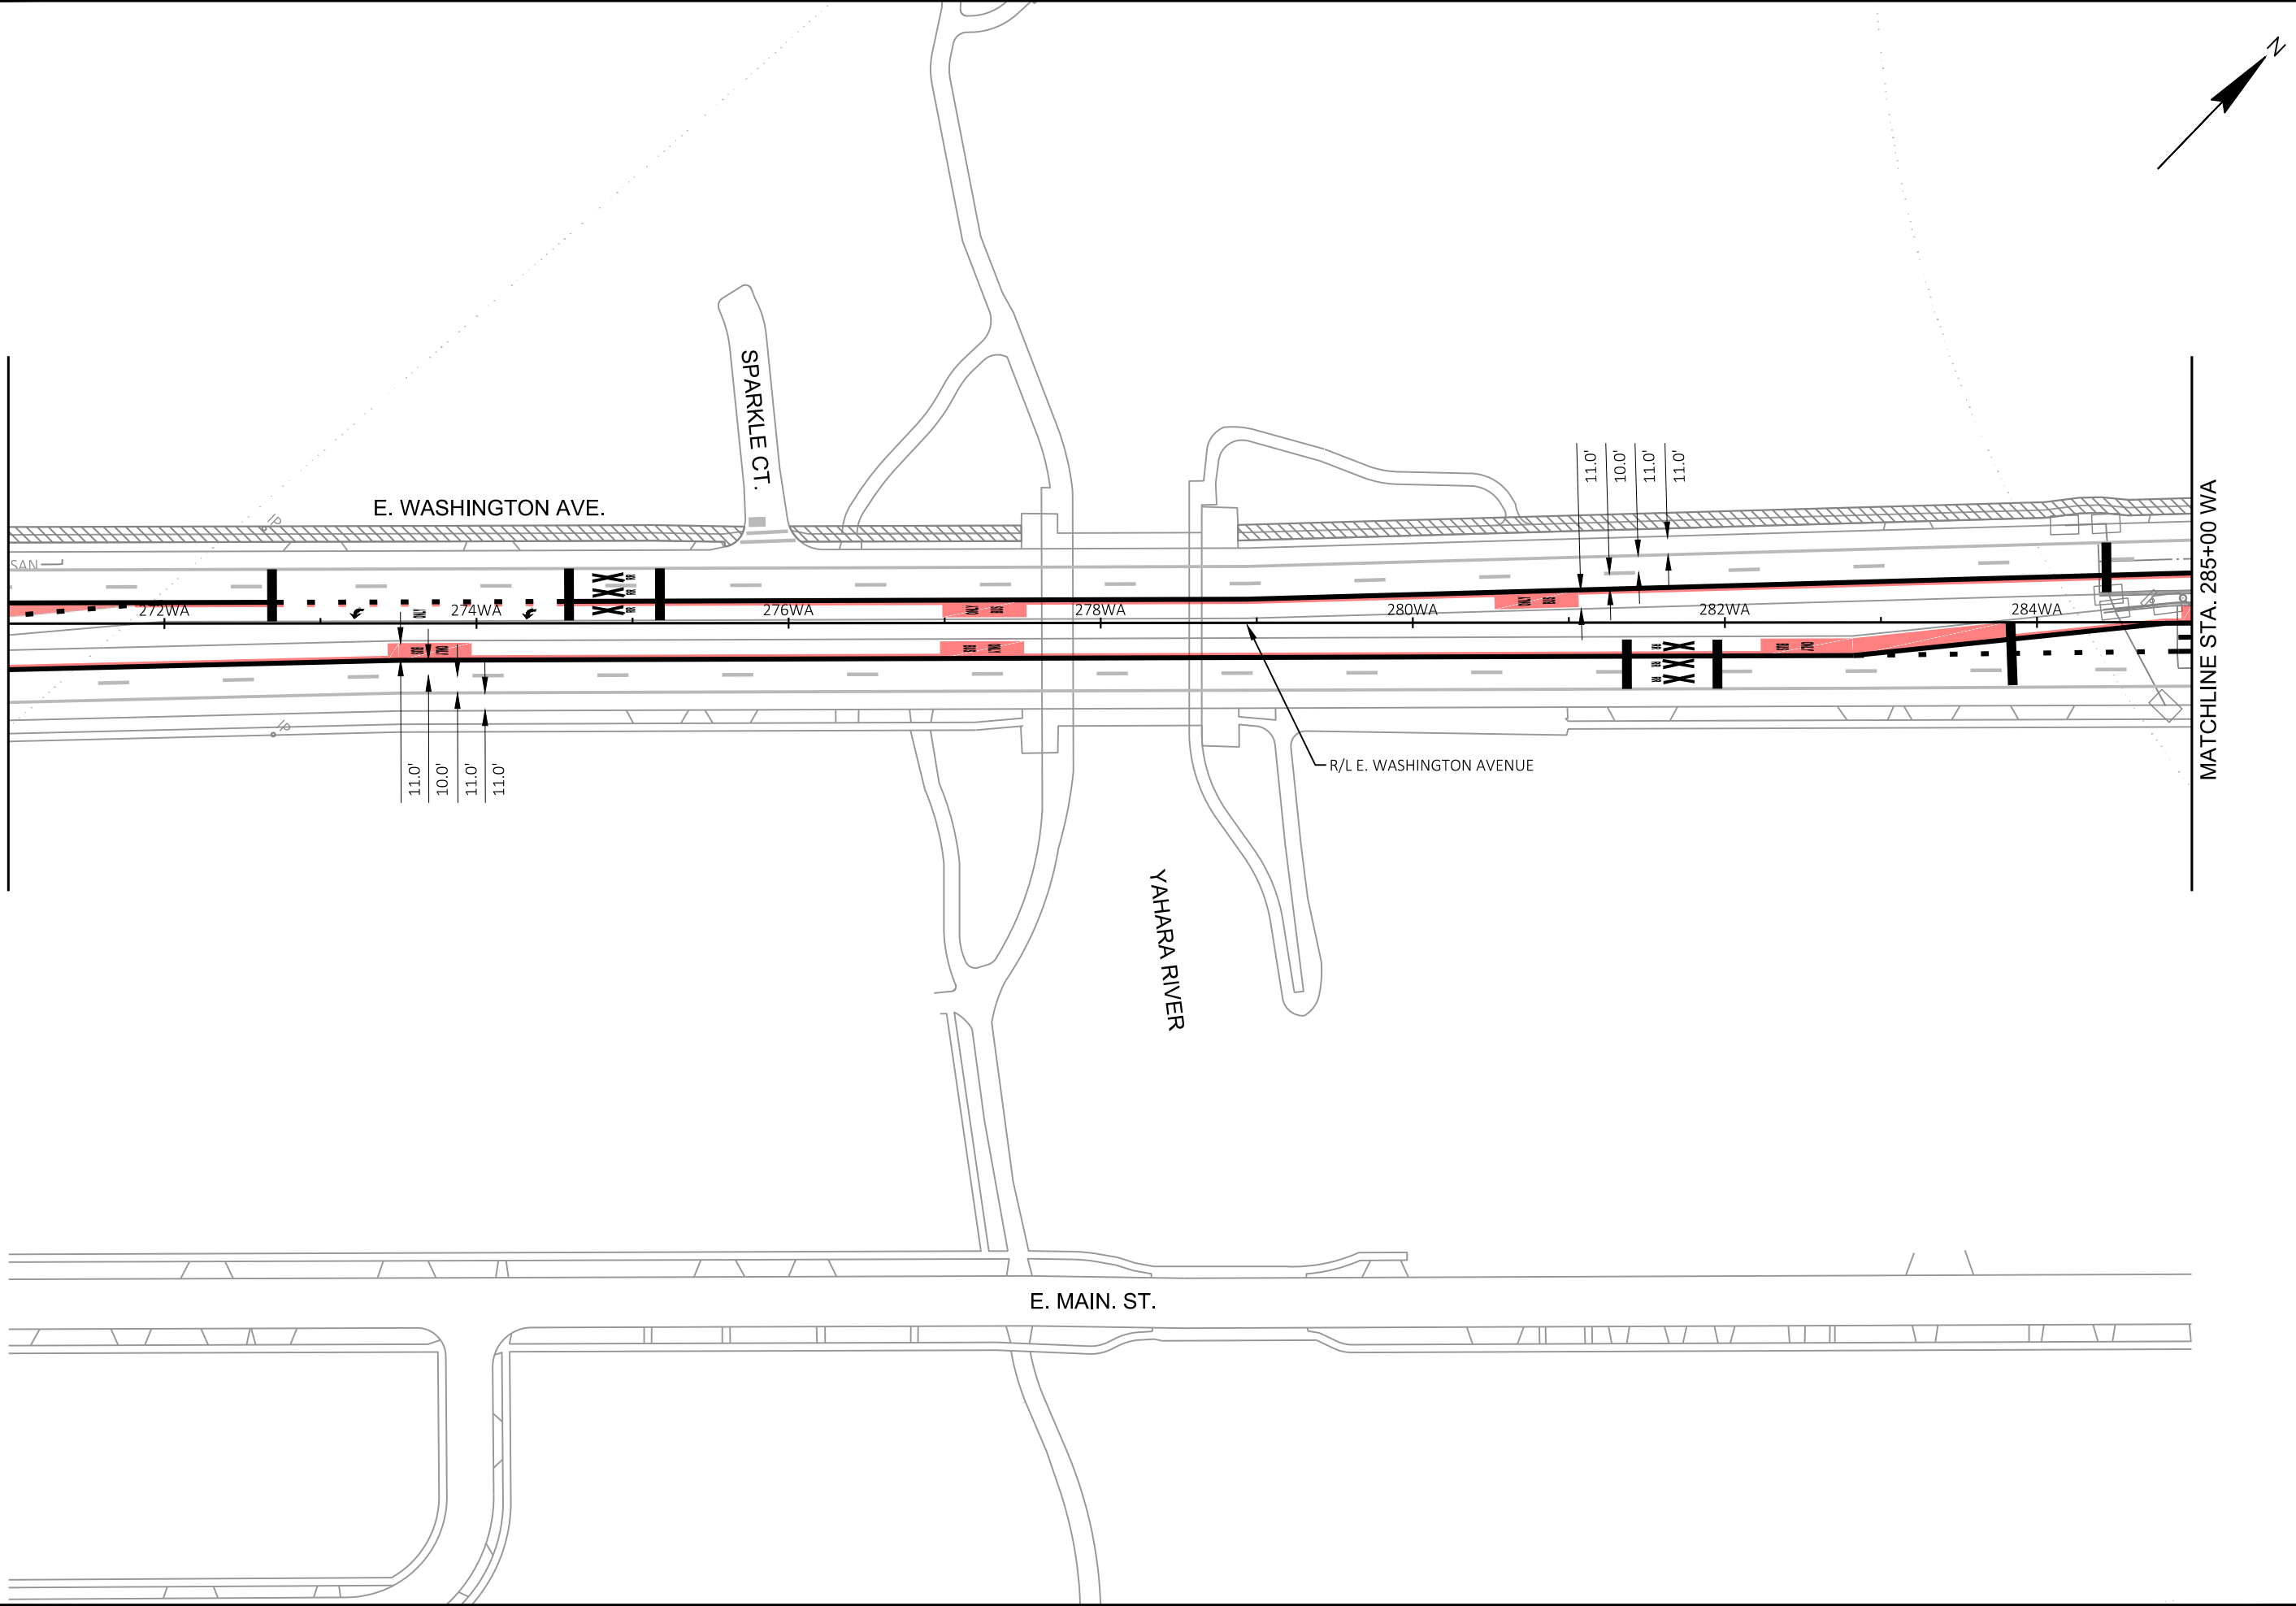

E. WASHINGTON AVE.

SPARKLE CT.

YAHARA RIVER

E. MAIN ST.

R/L E. WASHINGTON AVENUE

MATCHLINE STA. 285+00 WA

PAVEMENT MARKING

BUS RAPID TRANSIT

CITY OF MADISON

60631225P

CITY OF MADISON, DANE COUNTY, WI


CONTRACT NO: 60631225C

60631225P

M8-E



MARK	REVISION	DATE	BY
60631225P	Designed By: KL ENG	2022-03-28	

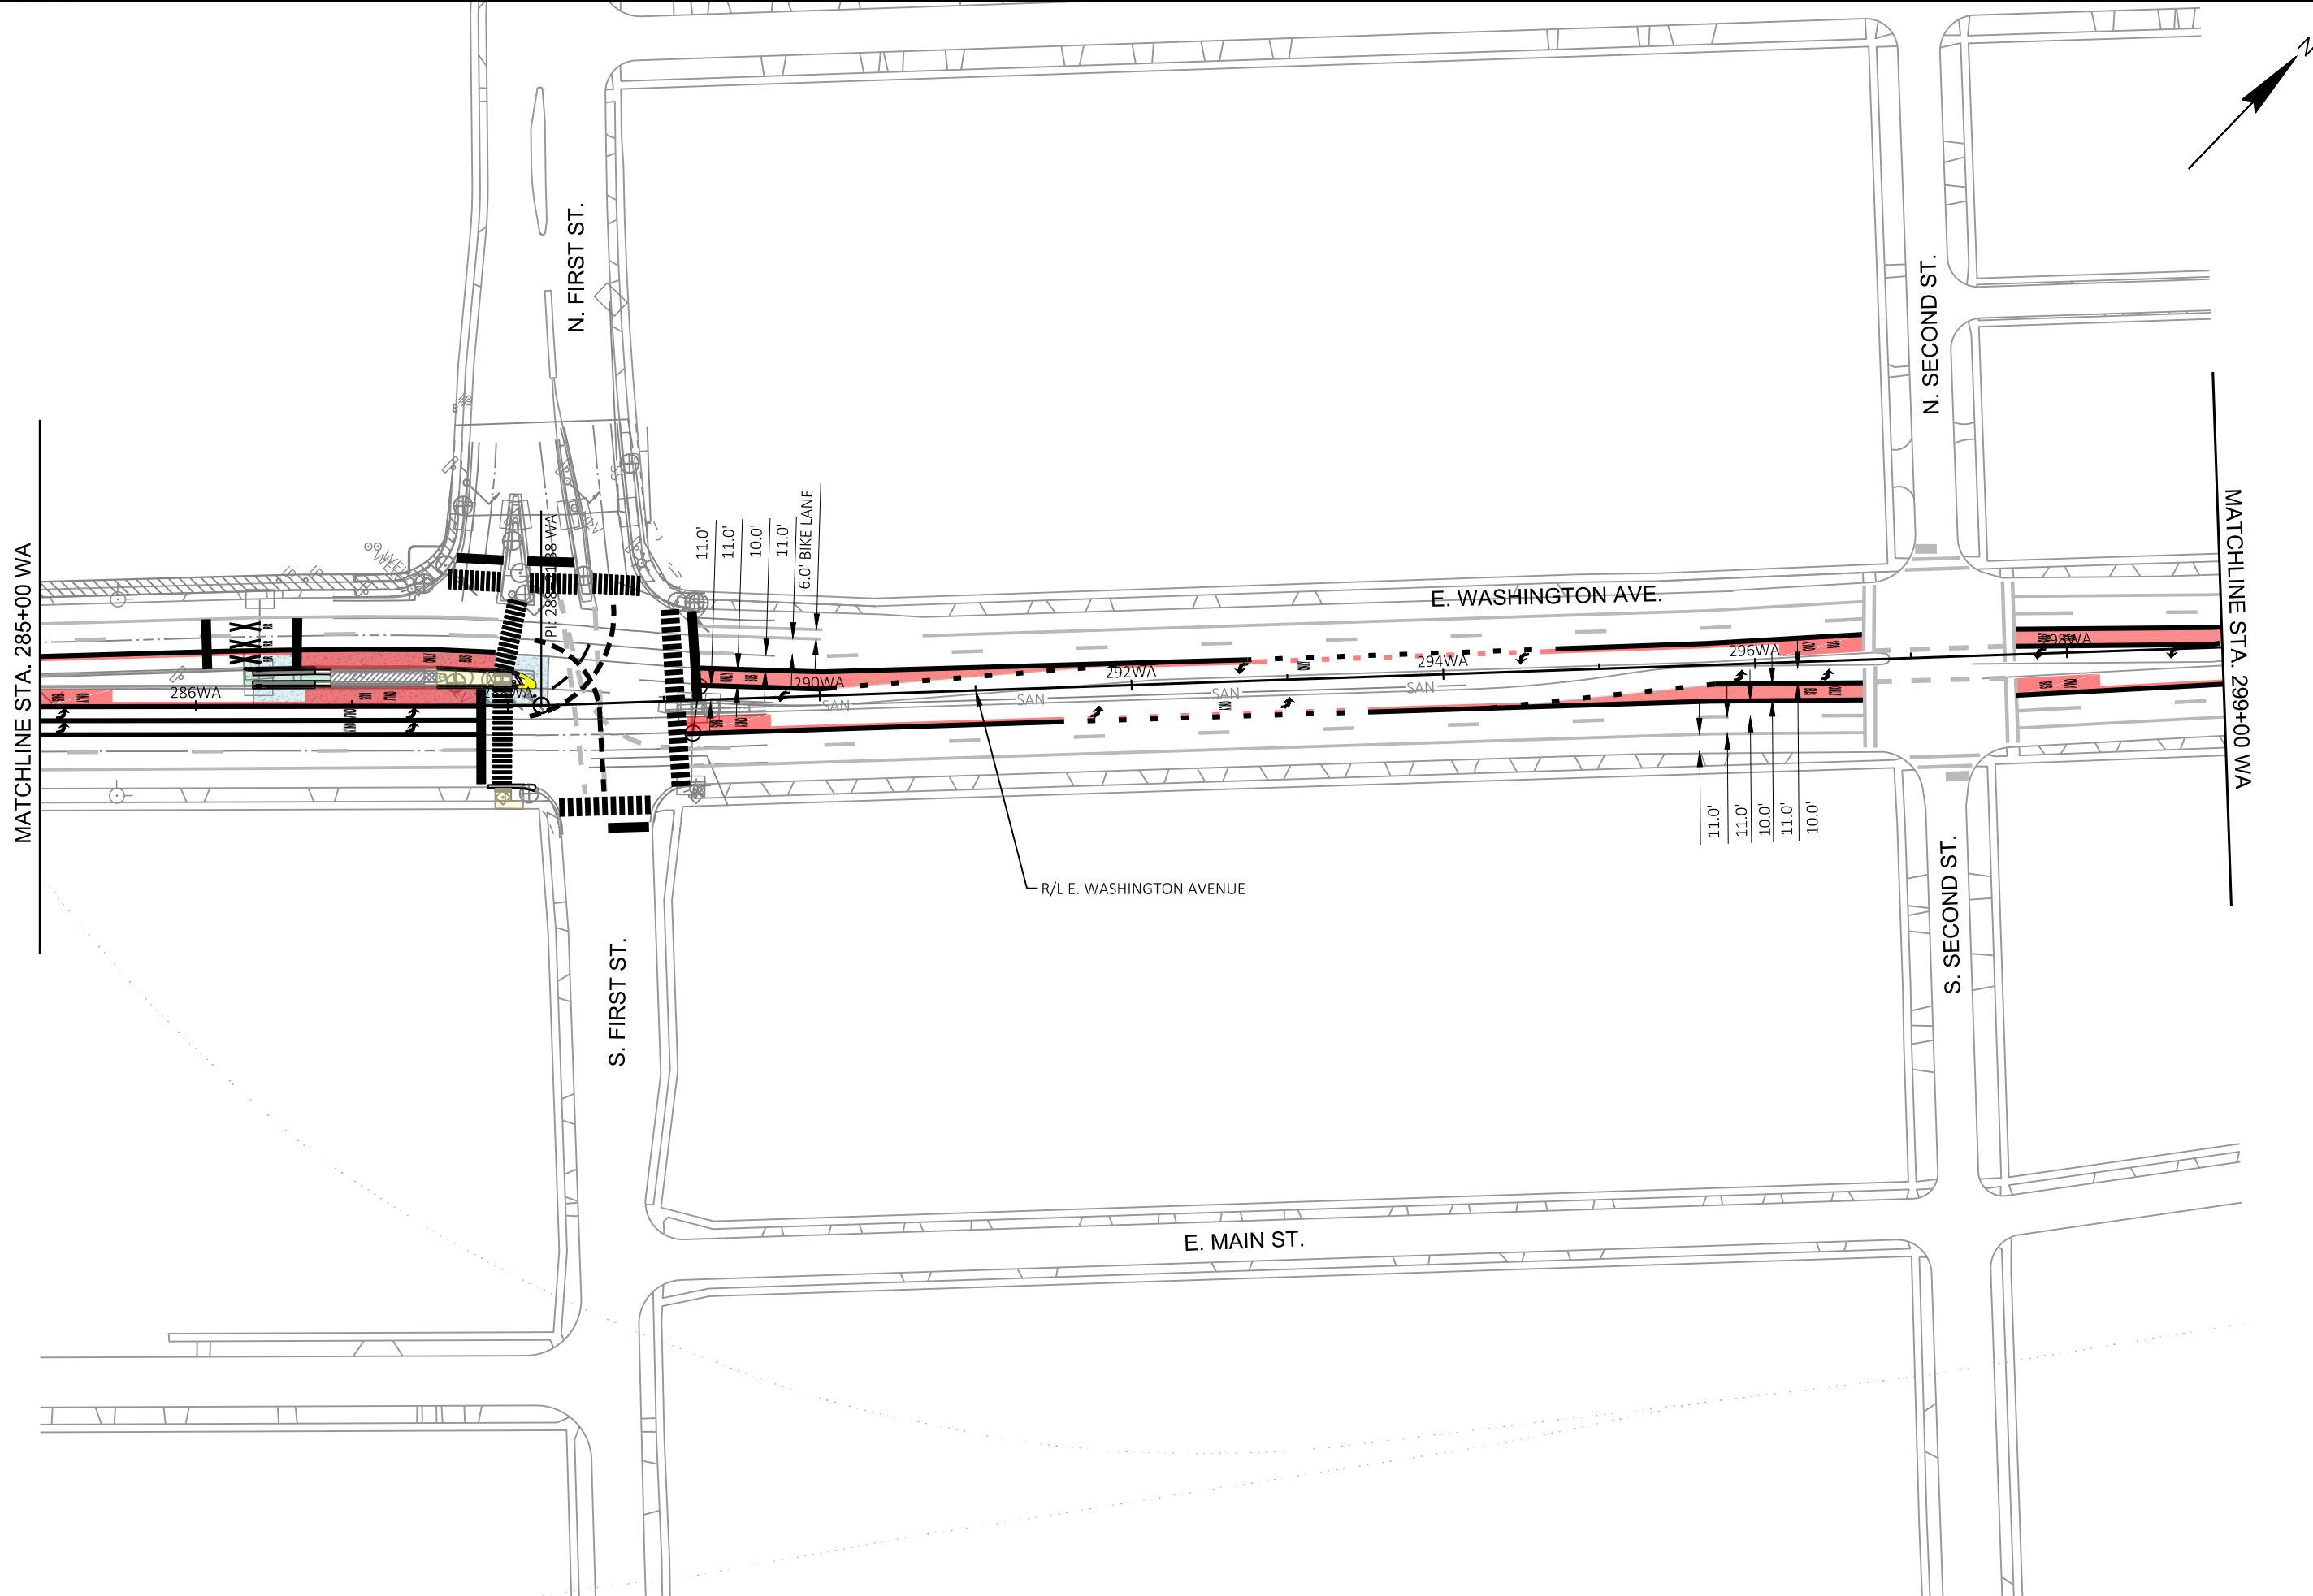


MARK	REVISION	DATE	BY

60631225P
 CITY OF MADISON, DANE COUNTY, WI
 CONTRACT NO: 60631225C

PAVEMENT MARKING
 BUS RAPID TRANSIT
CITY OF MADISON



60631225P
 M9-E

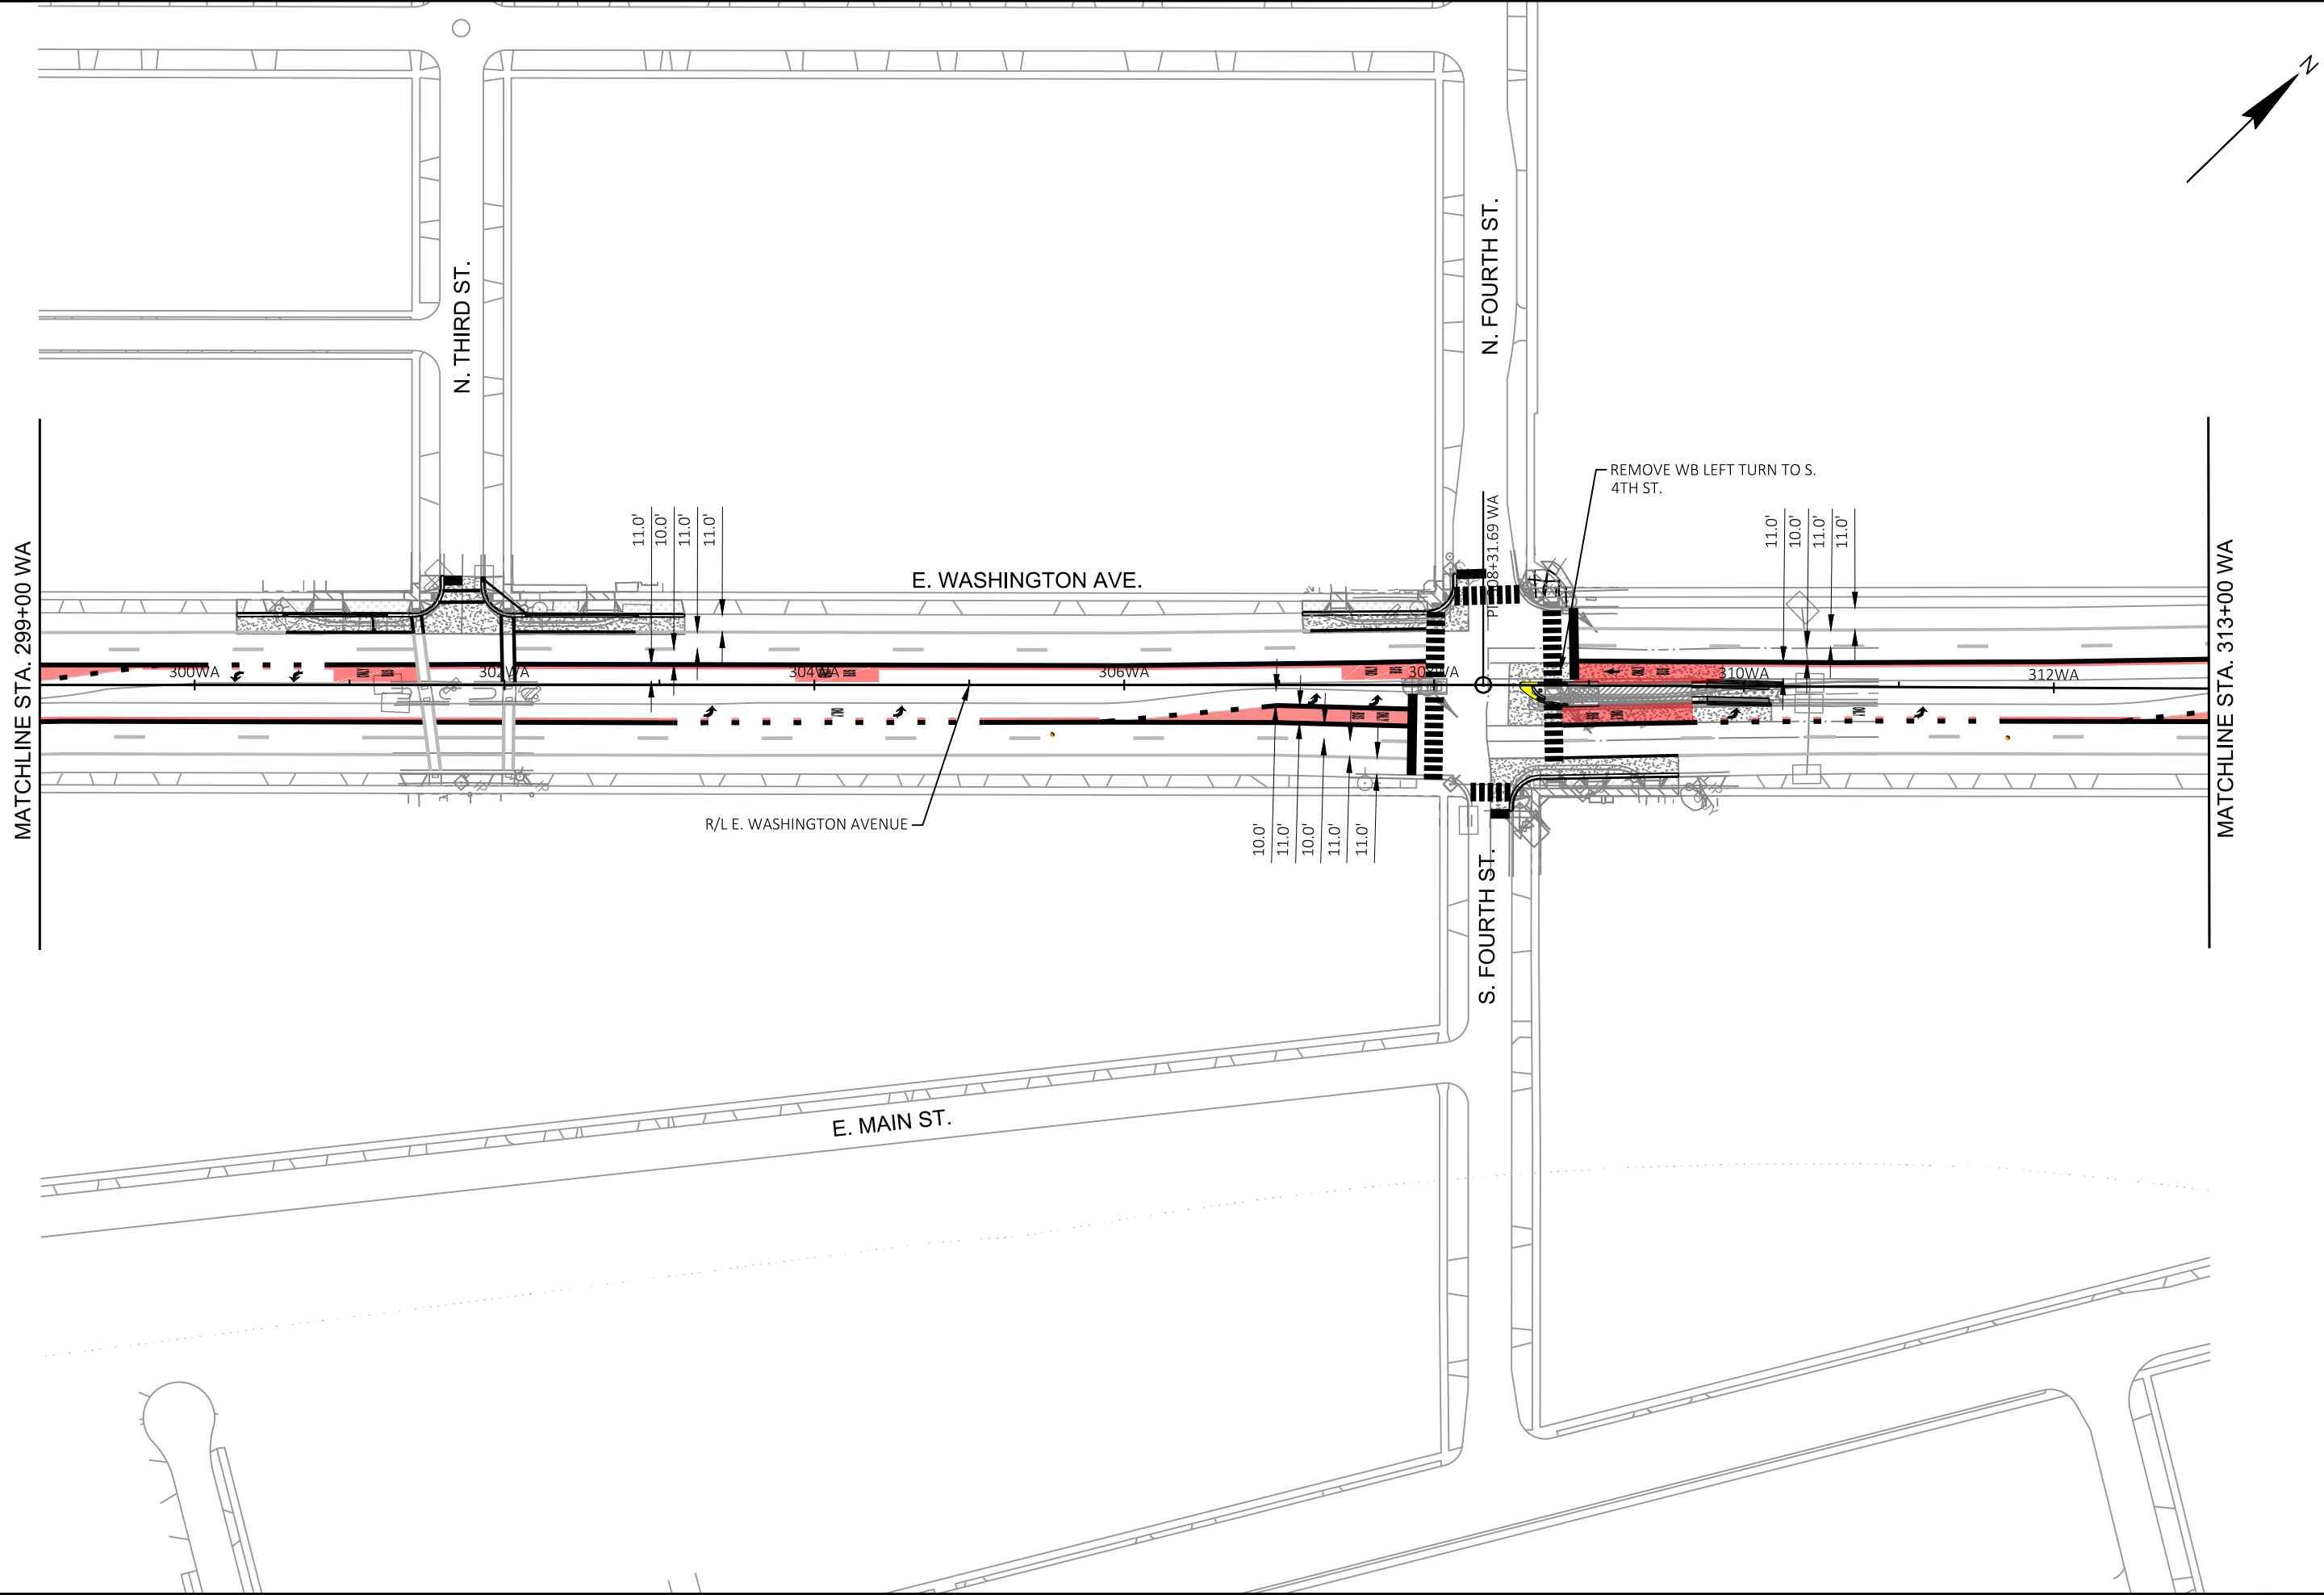


MARK	REVISION	DATE	BY

60631225P
 CITY OF MADISON, DANE COUNTY, WI
 CONTRACT NO: 60631225C

PAVEMENT MARKING
 BUS RAPID TRANSIT
CITY OF MADISON



60631225P
 M10-E

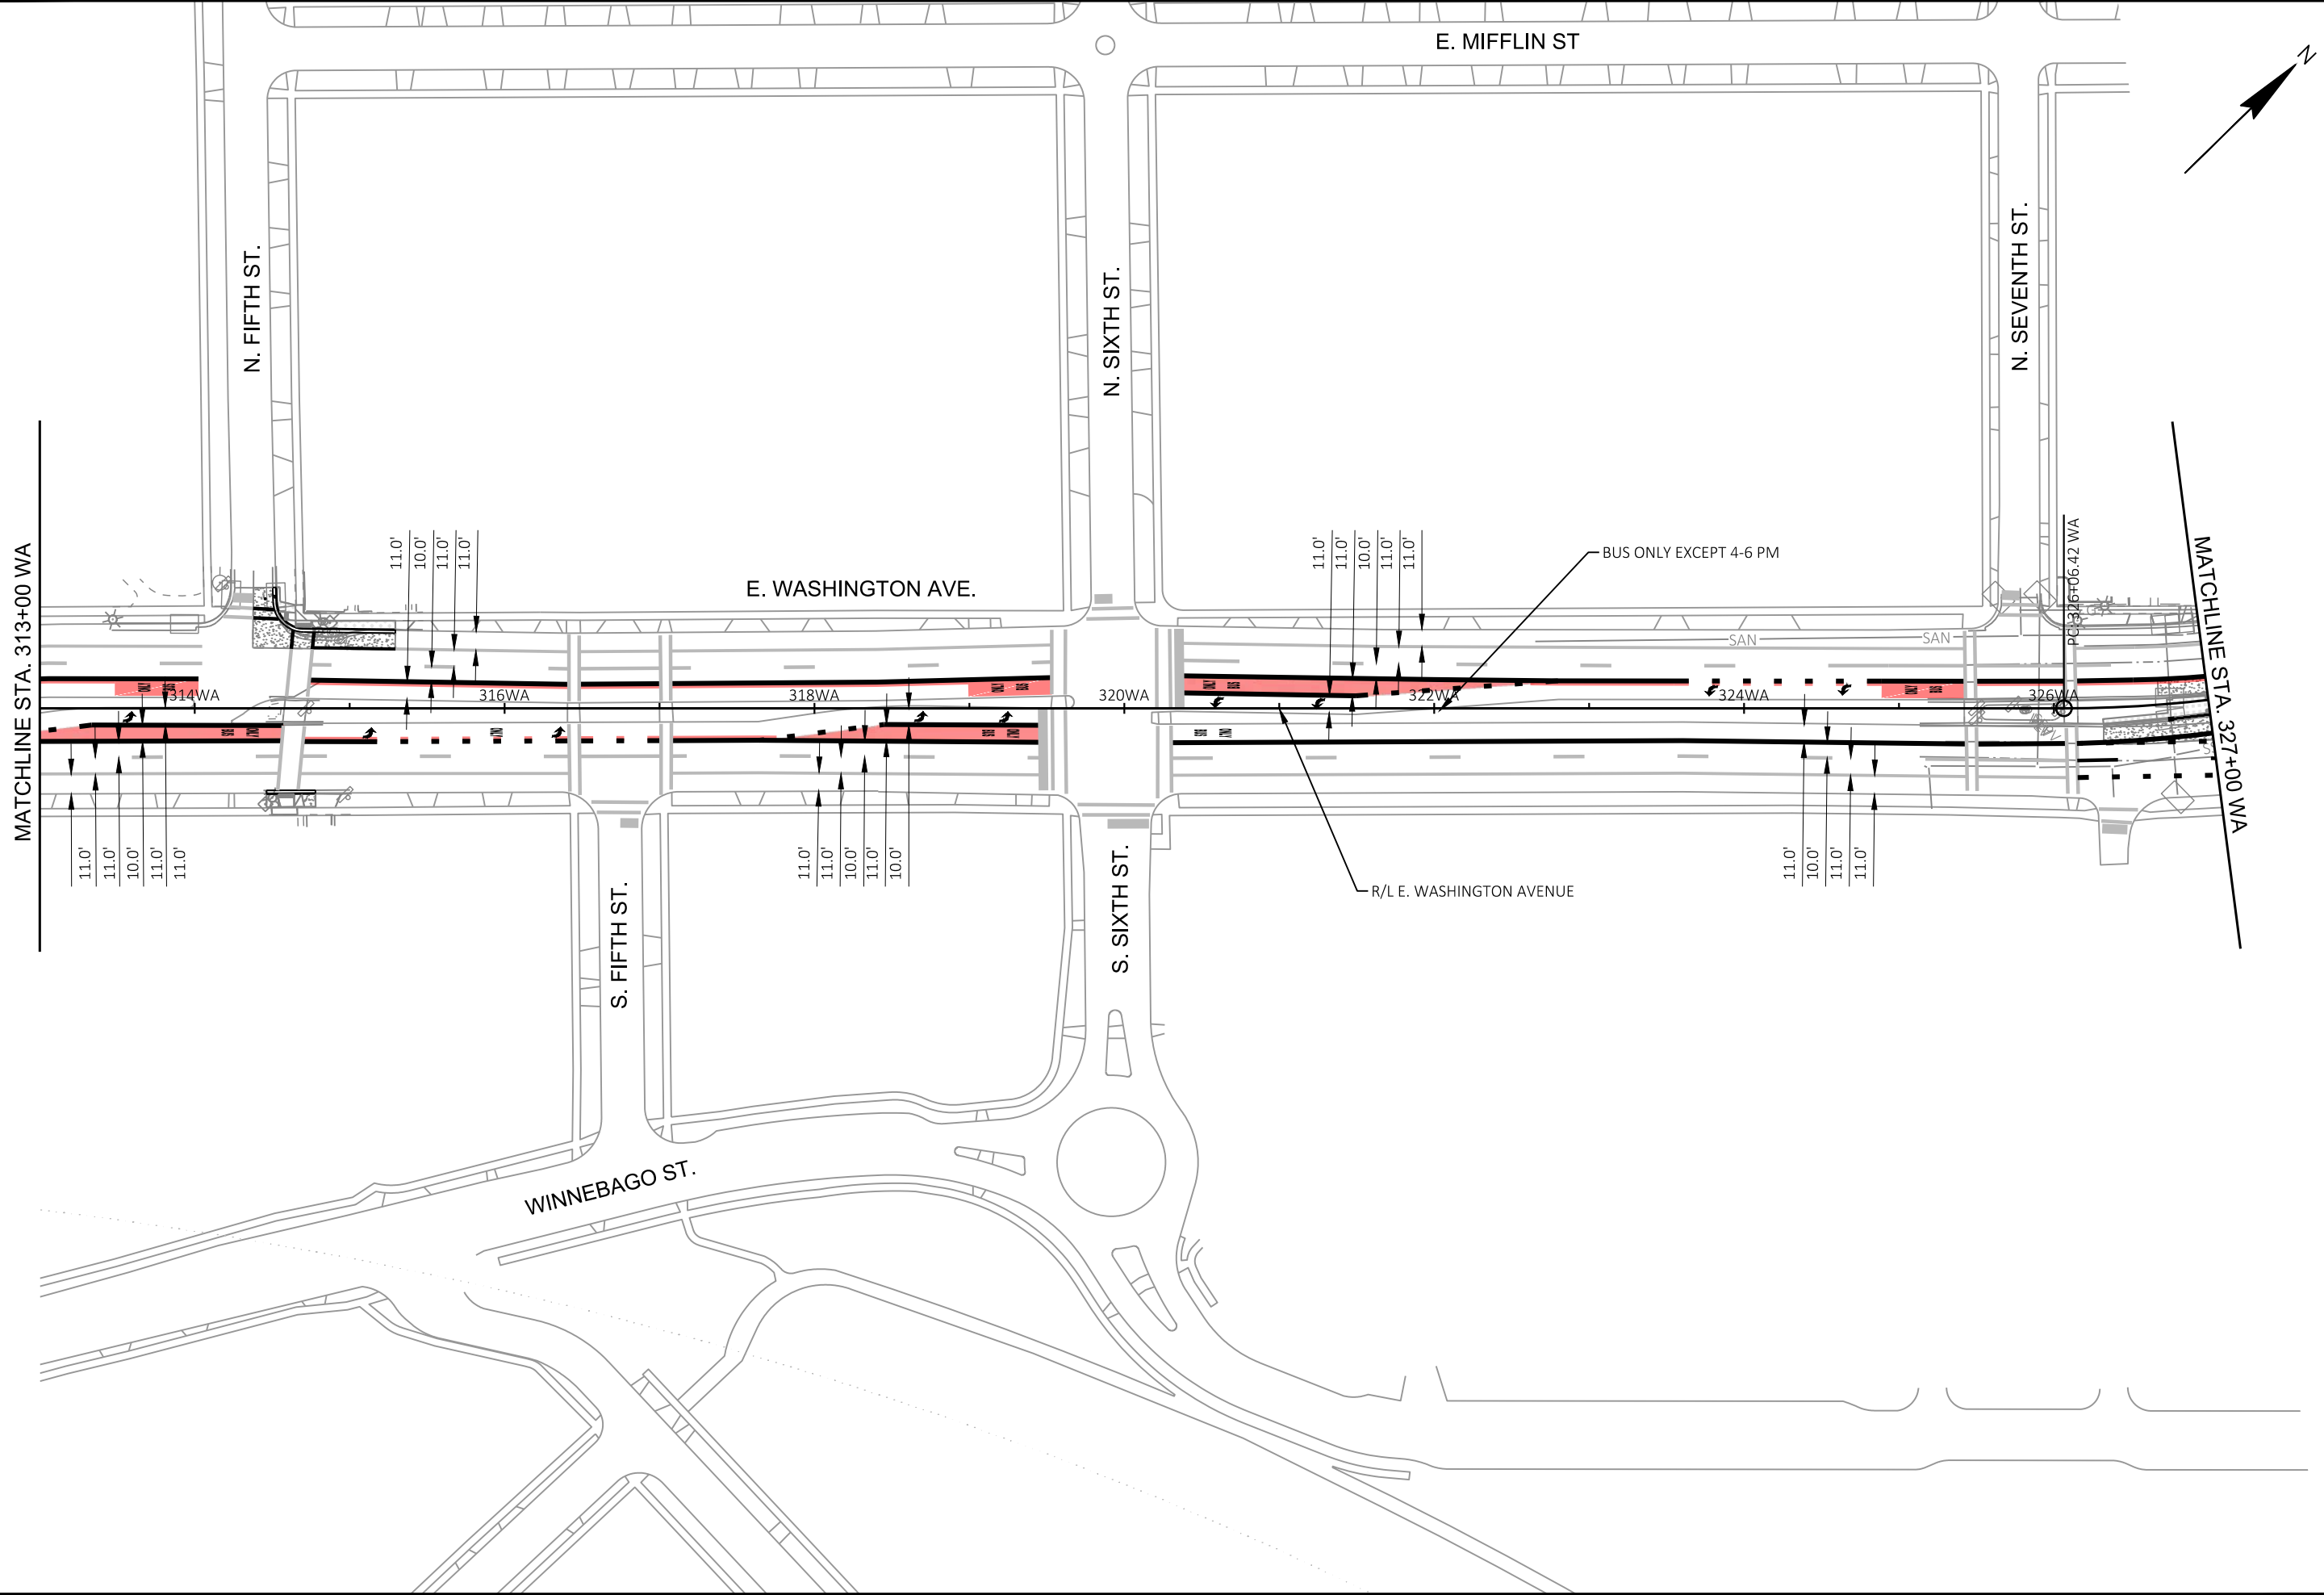


MARK	REVISION	DATE	BY

60631225P
 CITY OF MADISON, DANE COUNTY, WI
 CONTRACT NO: 60631225C

PAVEMENT MARKING
 BUS RAPID TRANSIT
CITY OF MADISON



60631225P
 M11-E

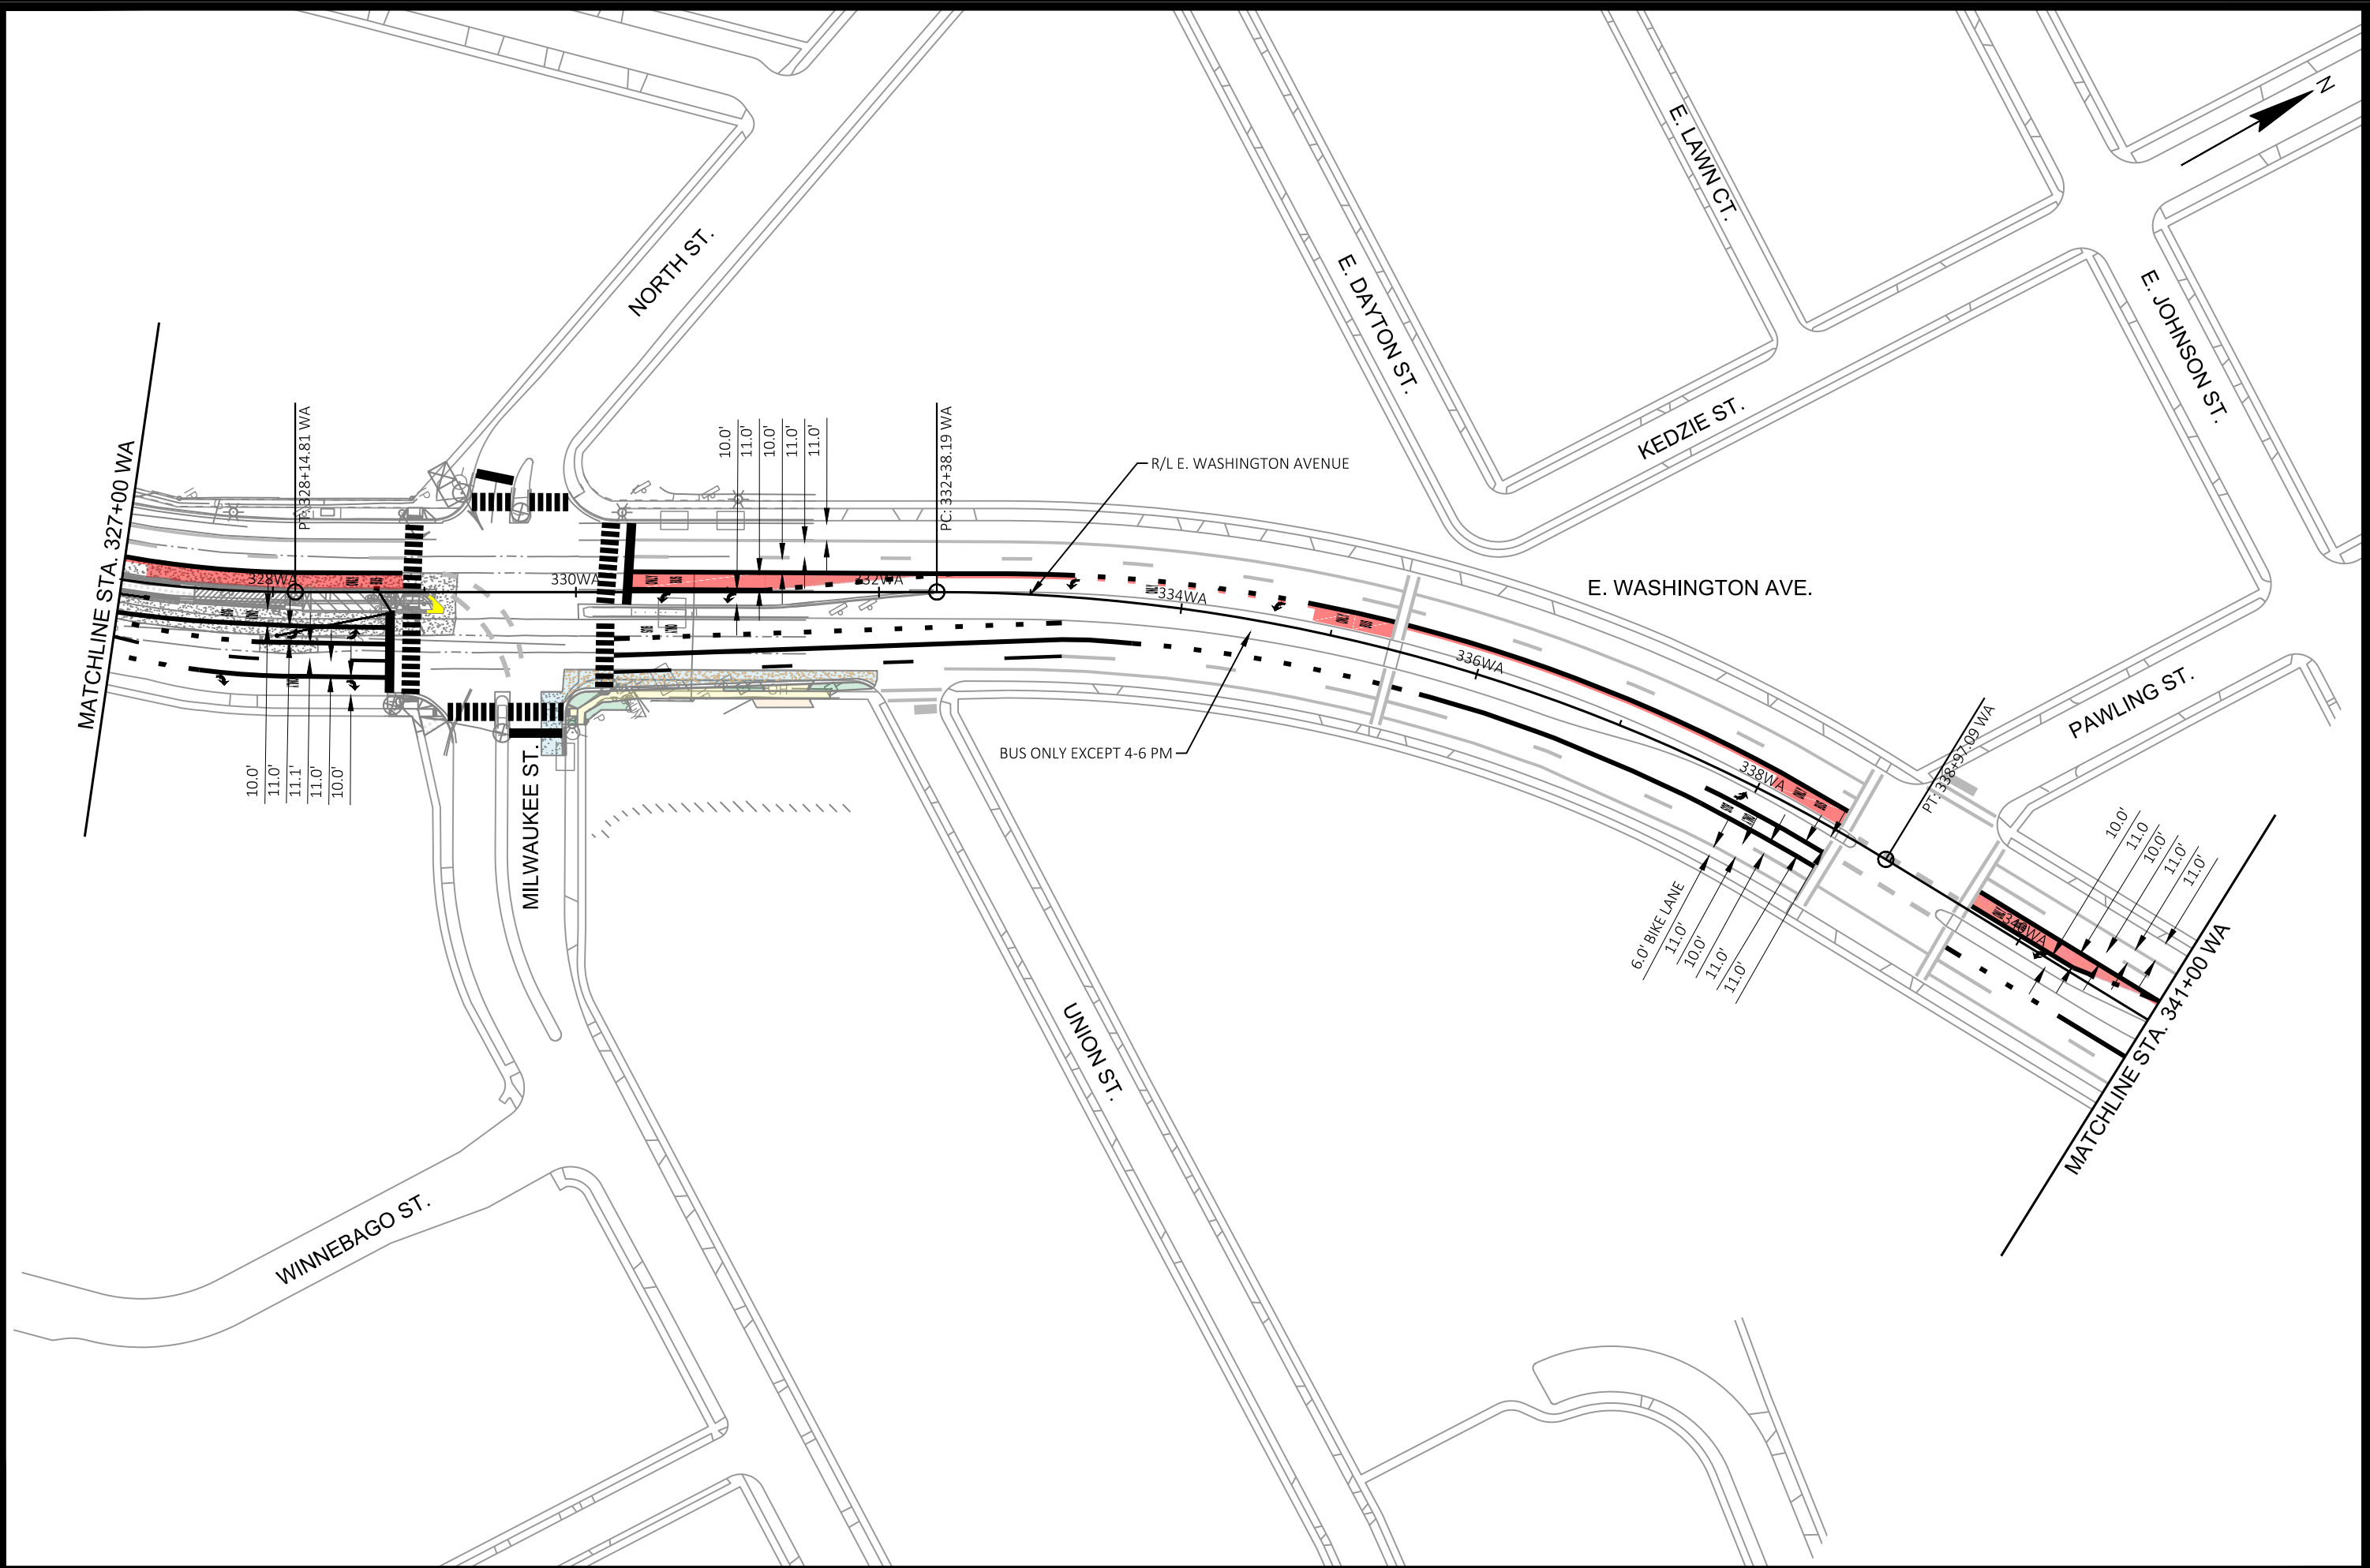


MARK	REVISION	DATE	BY

60631225P
 CITY OF MADISON, DANE COUNTY, WI
 CONTRACT NO: 60631225C

PAVEMENT MARKING
 BUS RAPID TRANSIT
CITY OF MADISON



60631225P
 M12-E

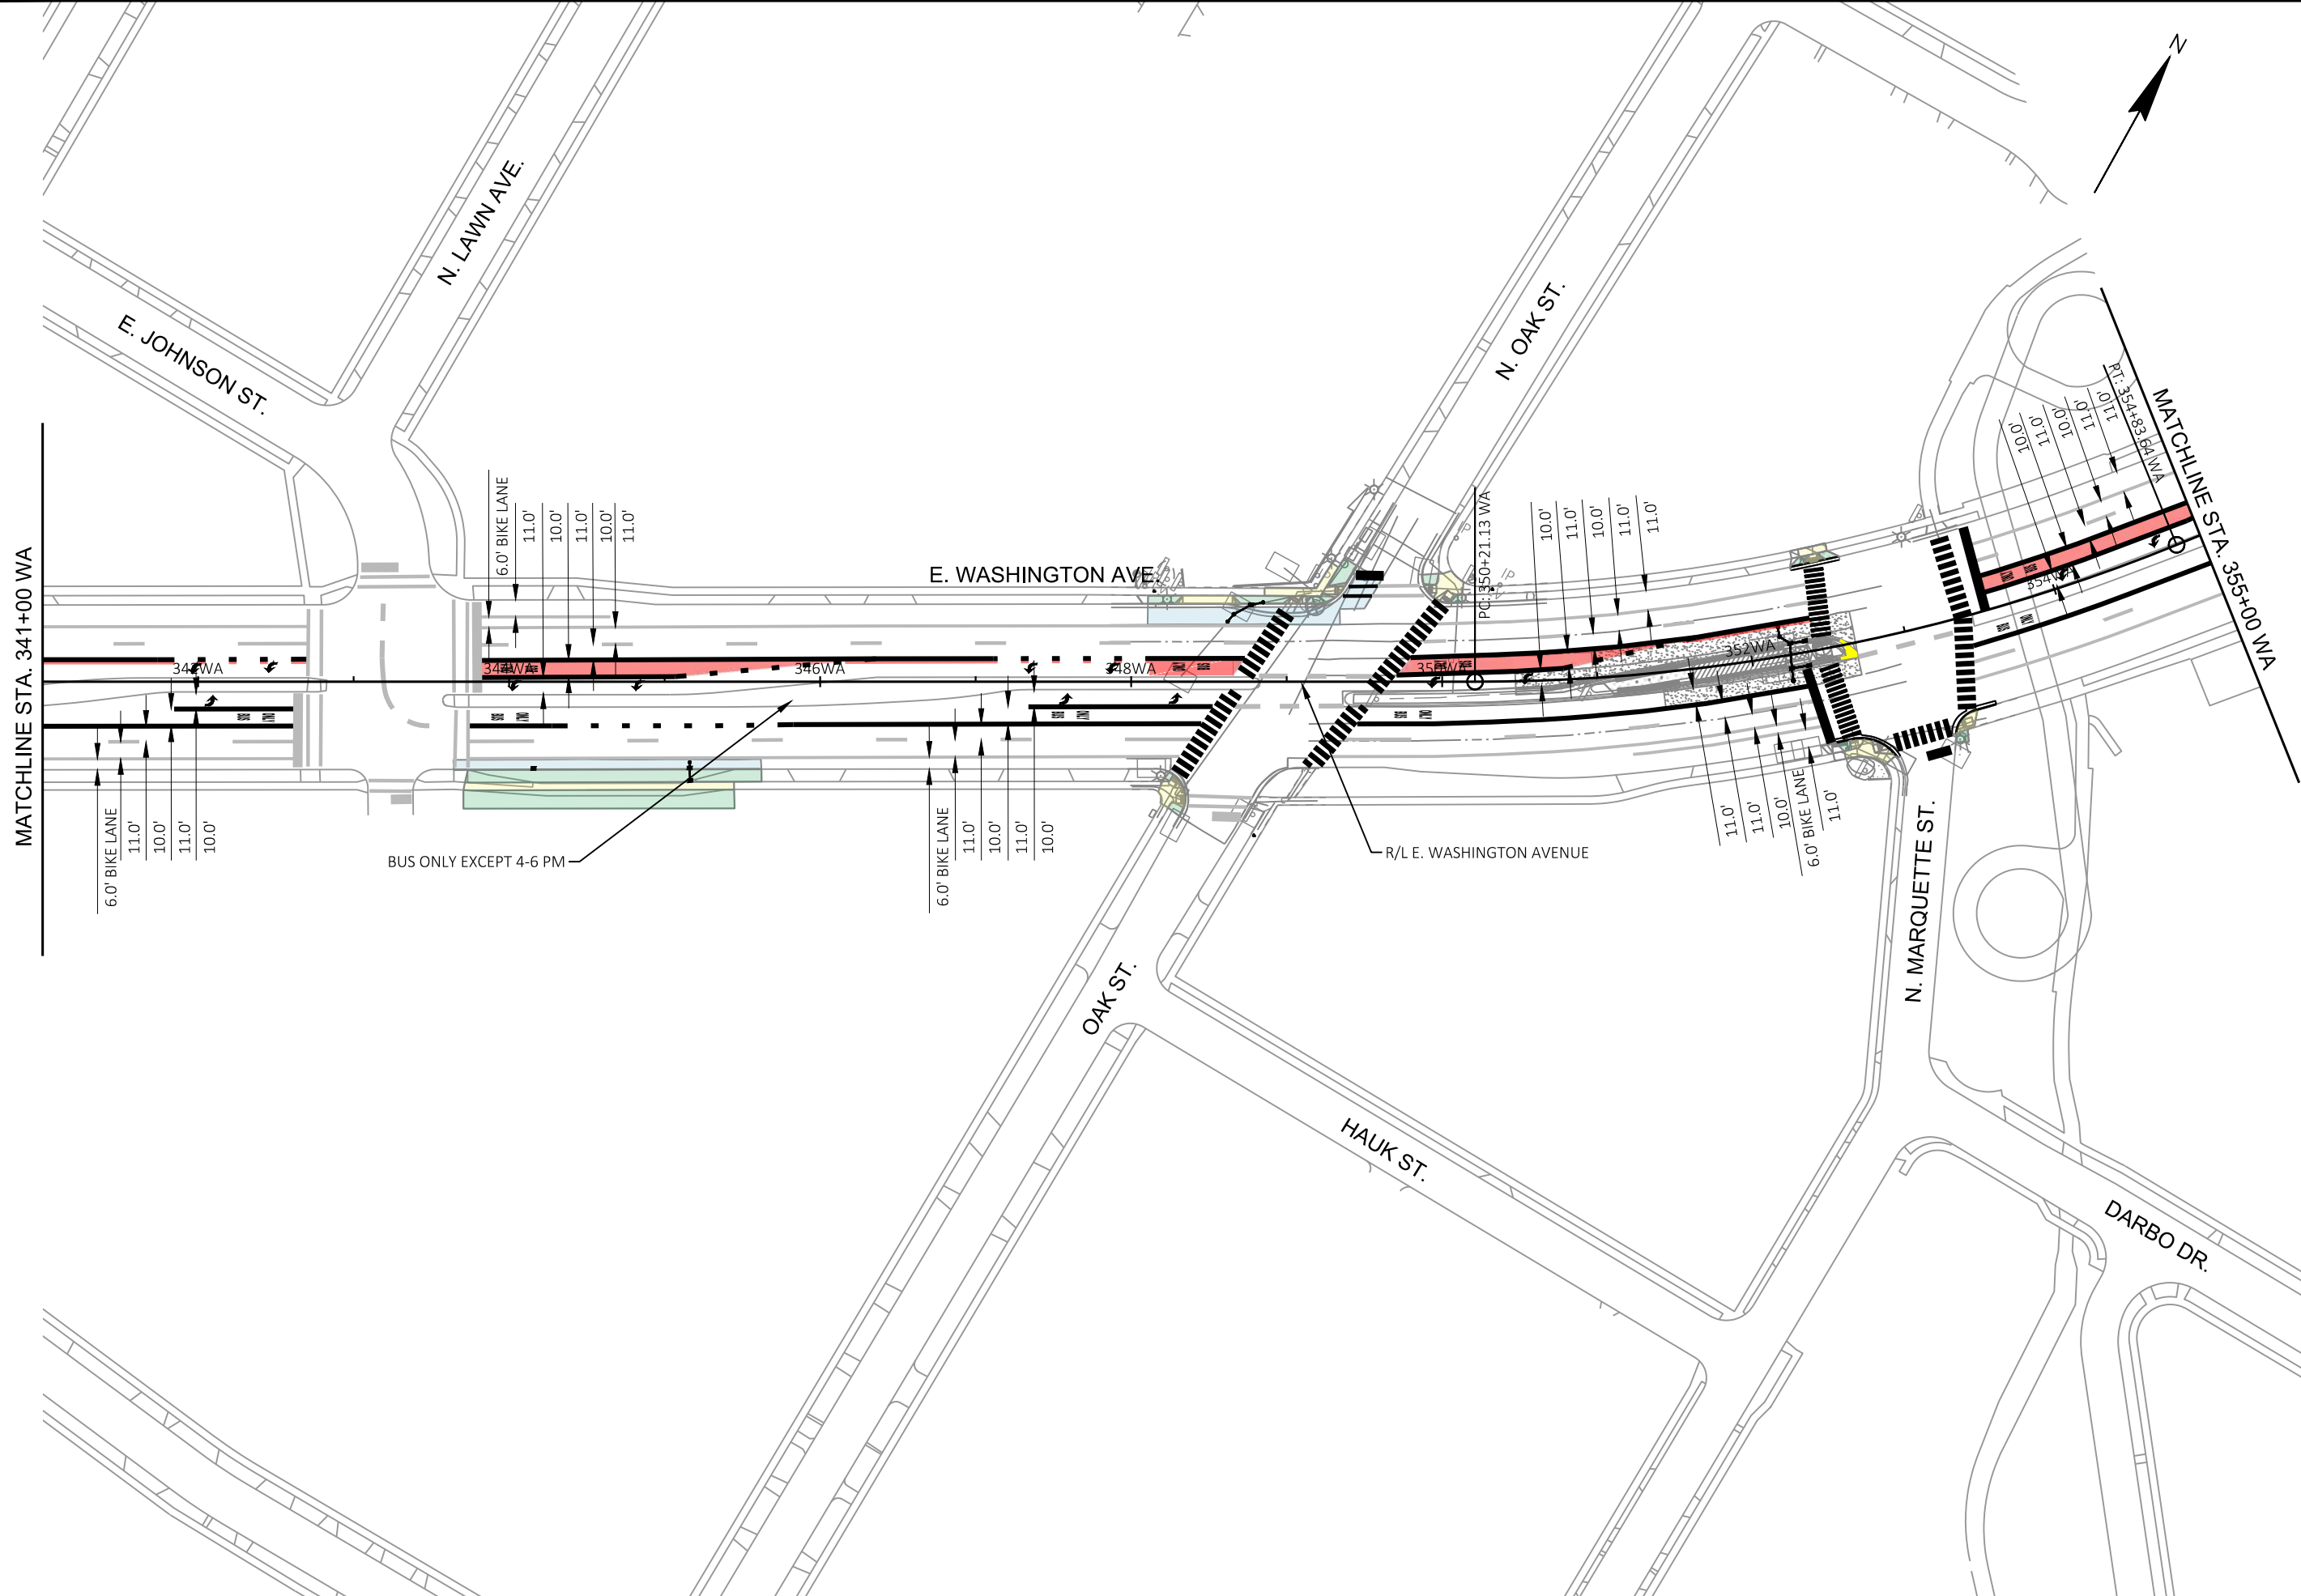



MARK	REVISION	DATE	BY

60631225P
 CITY OF MADISON, DANE COUNTY, WI
 CONTRACT NO: 60631225C

PAVEMENT MARKING
 BUS RAPID TRANSIT
CITY OF MADISON

60631225P
 M13-E



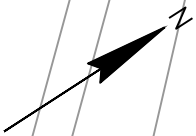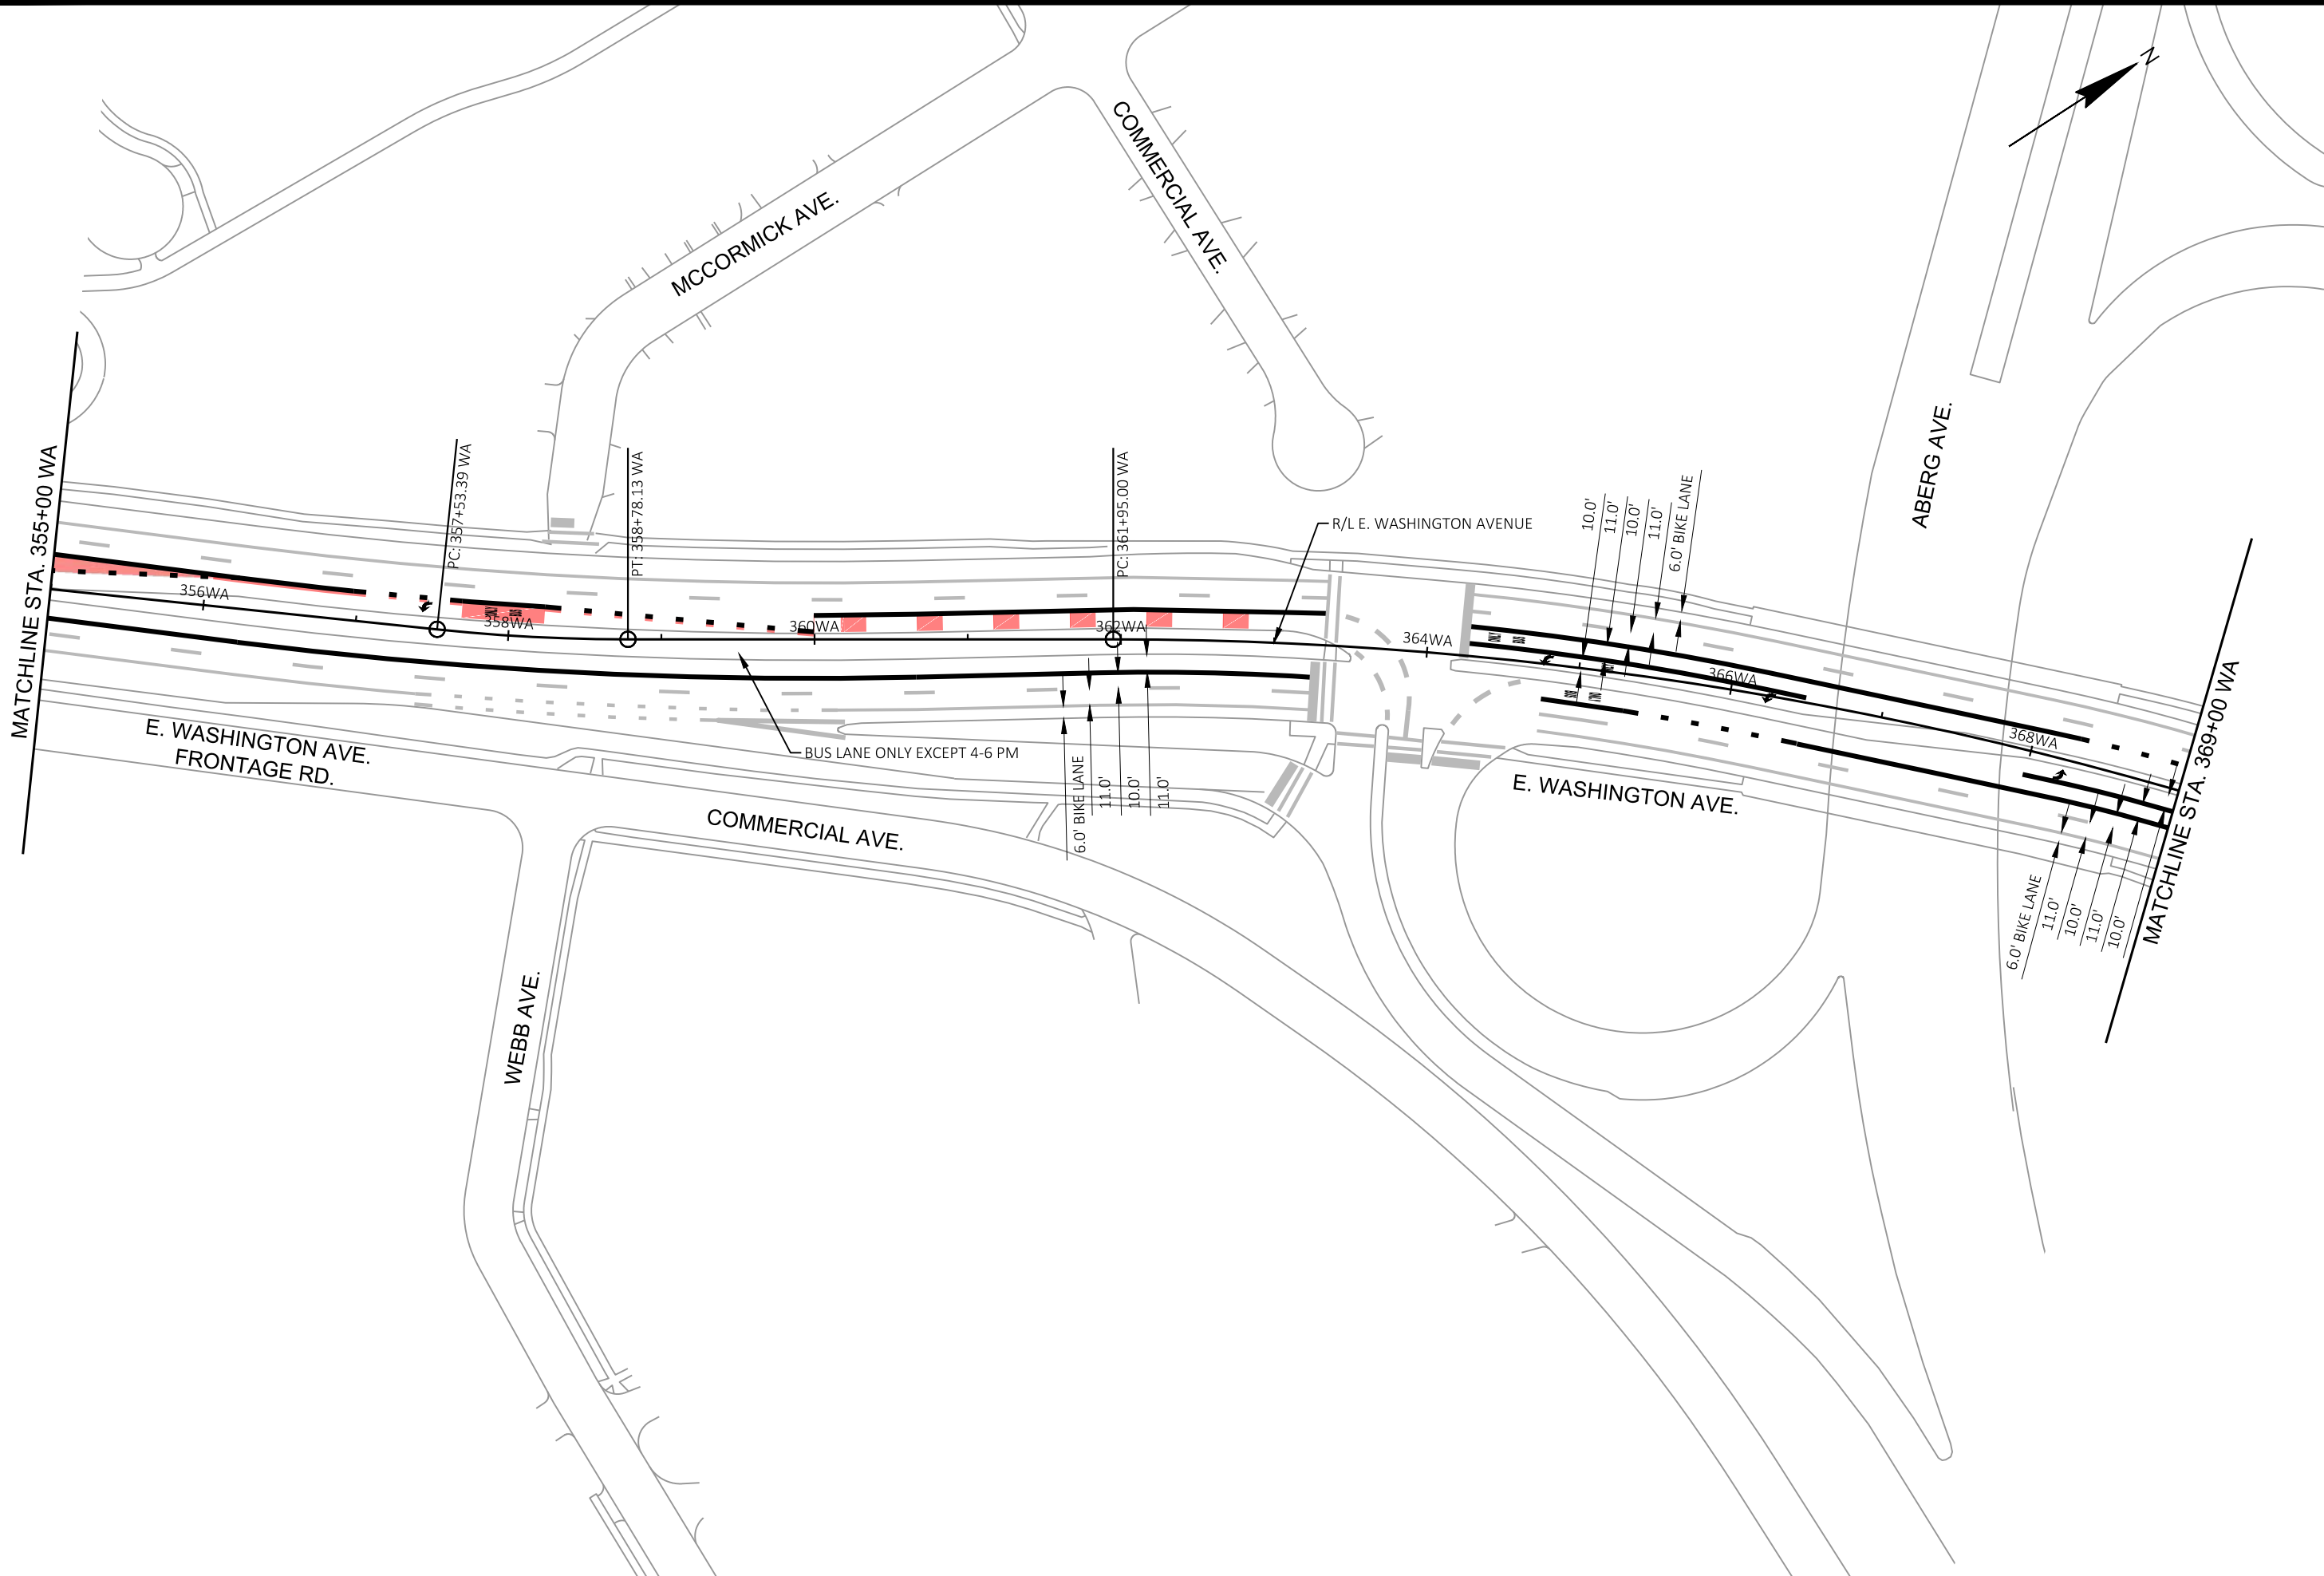

MARK	REVISION	DATE	BY
60631225P	Designed By: KL ENJ	2022-03-28	

60631225P
 CITY OF MADISON, DANE COUNTY, WI
 CONTRACT NO: 60631225C

PAVEMENT MARKING
 BUS RAPID TRANSIT
CITY OF MADISON

60631225P
 M14-E



MATCHLINE STA. 369+00 WA

PT: 370+98.73 WA

PC: 371+45.20 WA

E. WASHINGTON AVE.

R/L E. WASHINGTON AVENUE

COMMERCIAL AVE.



RETHIKE AVE.

MELVIN CT.

RIDGEWAY AVE.

PINECREST DR.

MATCHLINE STA. 383+00 WA

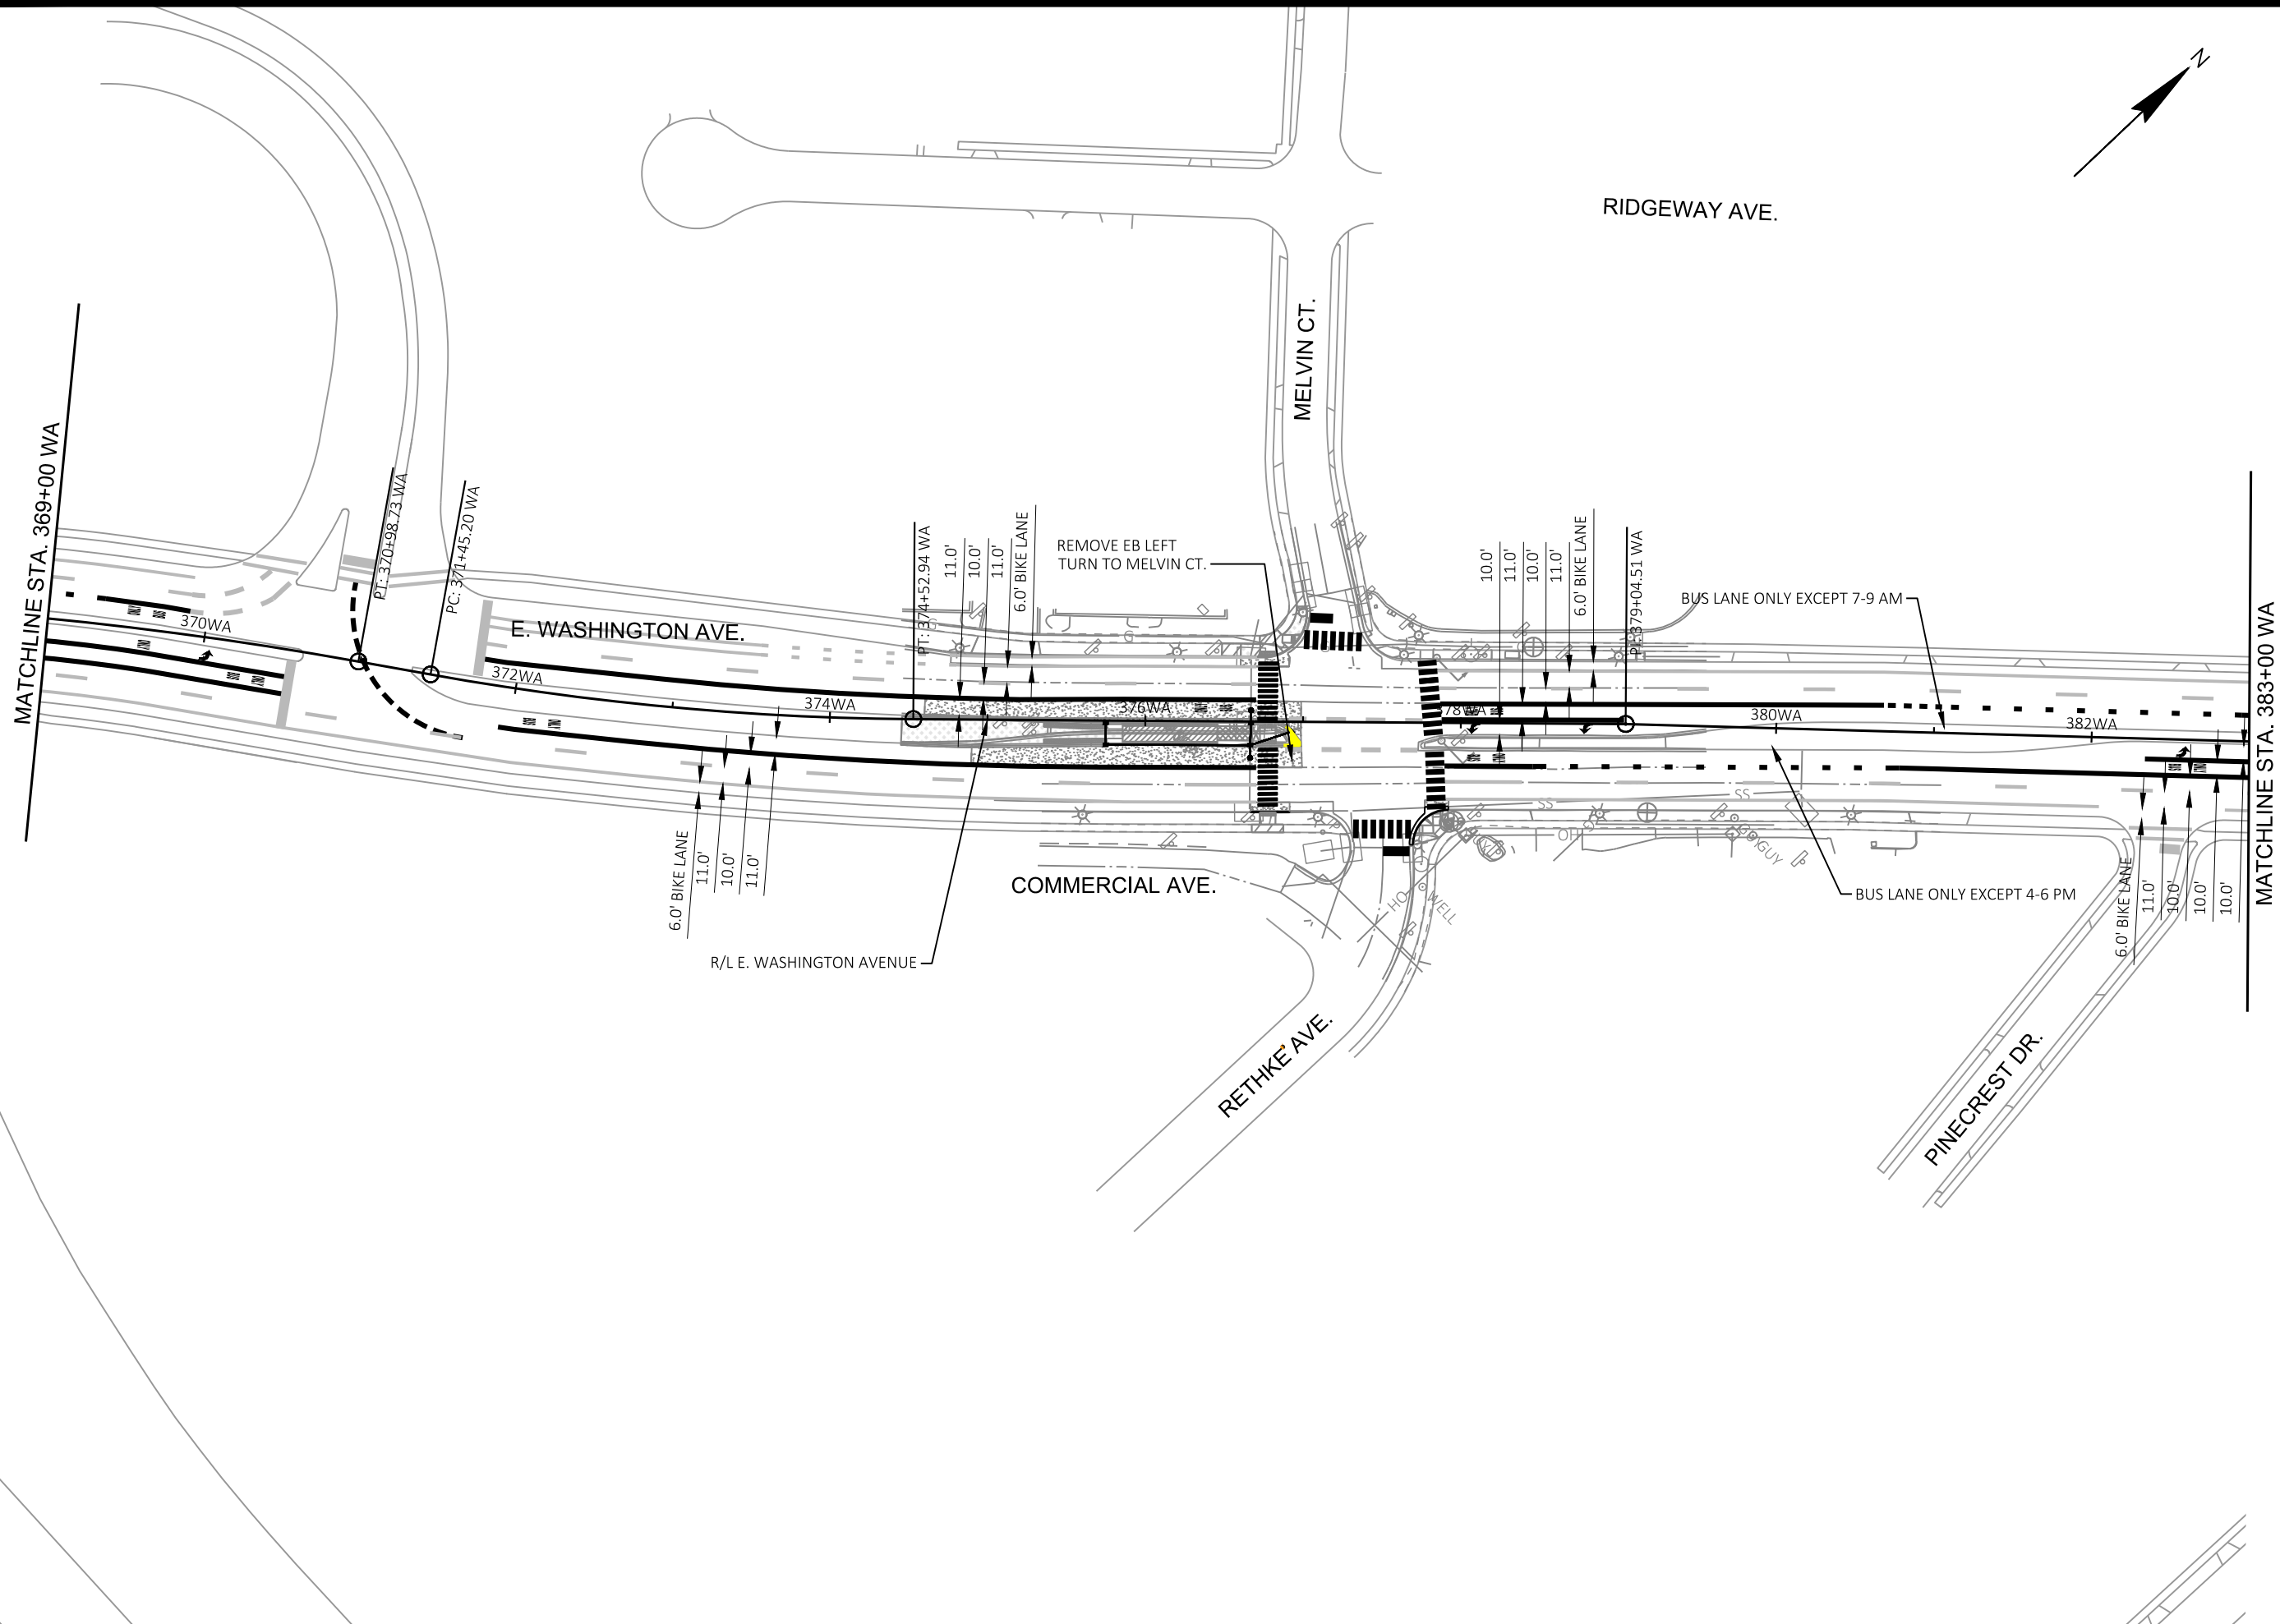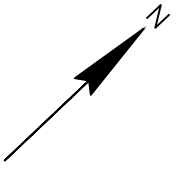


MARK	REVISION	DATE	BY

60631225P
 CITY OF MADISON, DANE COUNTY, WI
 CONTRACT NO: 60631225C

PAVEMENT MARKING
 BUS RAPID TRANSIT
 CITY OF MADISON



60631225P
 M15-E

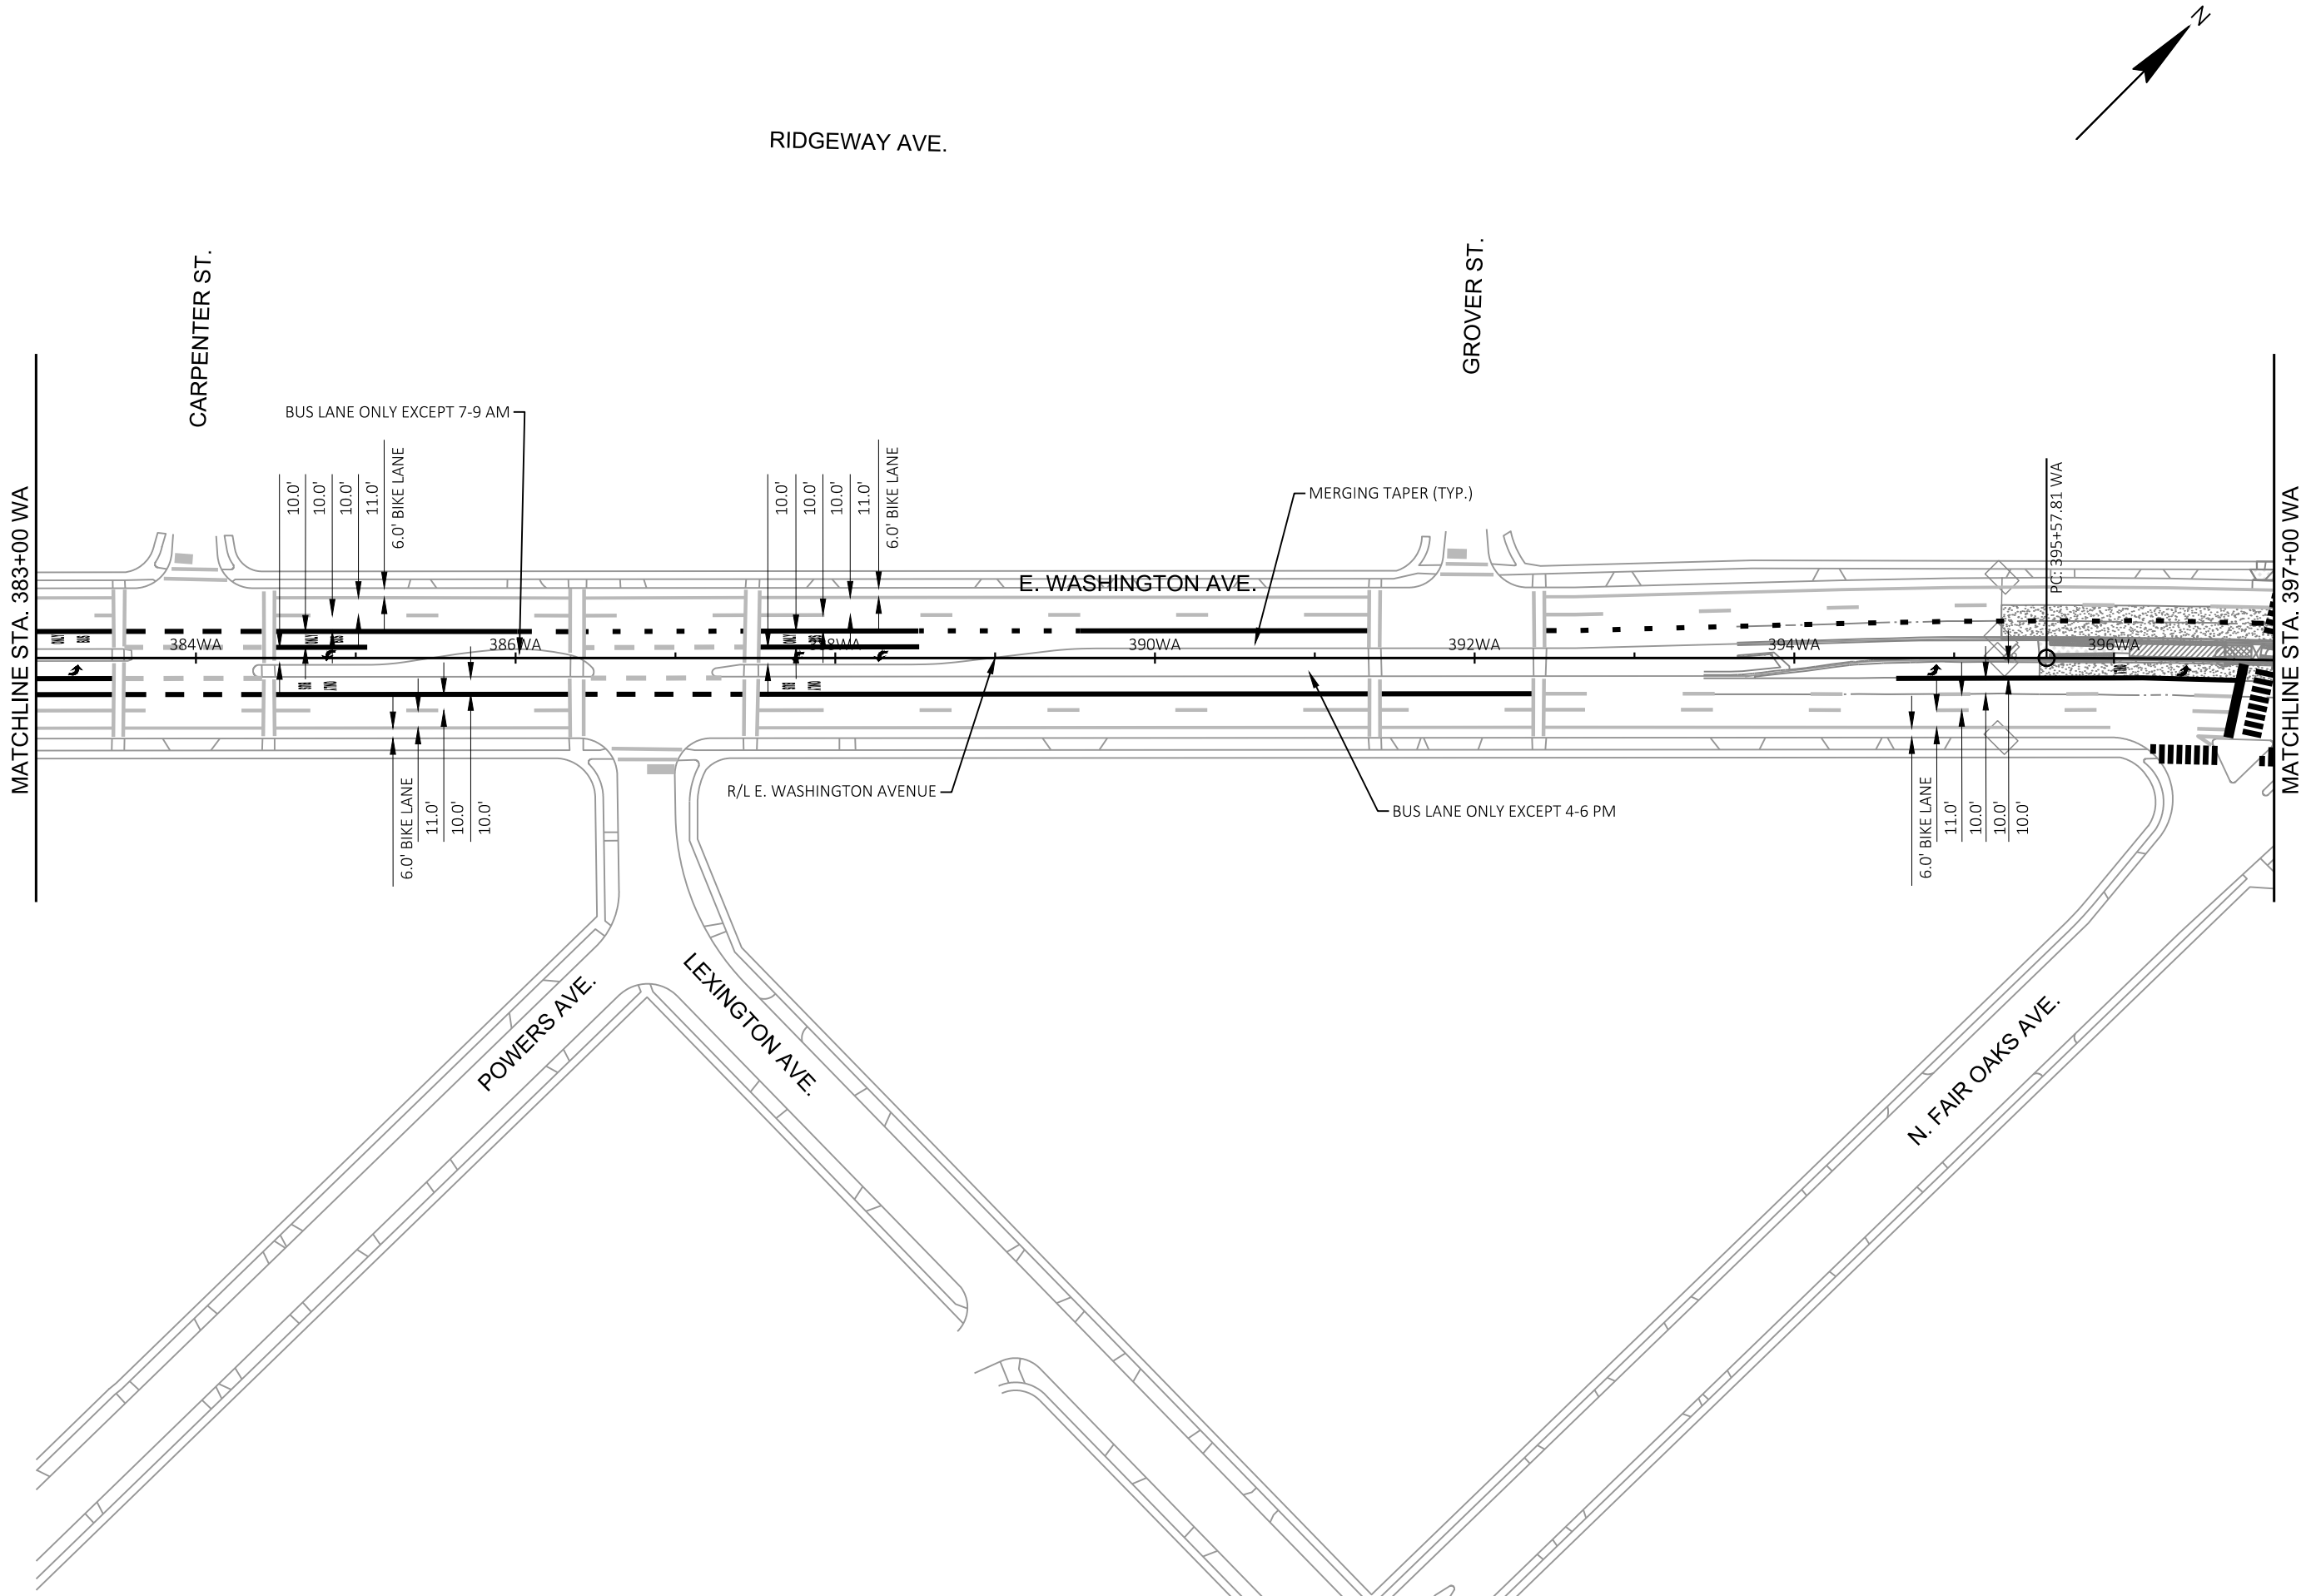

MARK	REVISION	DATE	BY


Designed By: KL ENG
Date: 2022-03-28
60631225P
Scale: 1"=100 FT

60631225P
 CITY OF MADISON, DANE COUNTY, WI
 CONTRACT NO: 60631225C



PAVEMENT MARKING
 BUS RAPID TRANSIT
 CITY OF MADISON

60631225P
 M16-E

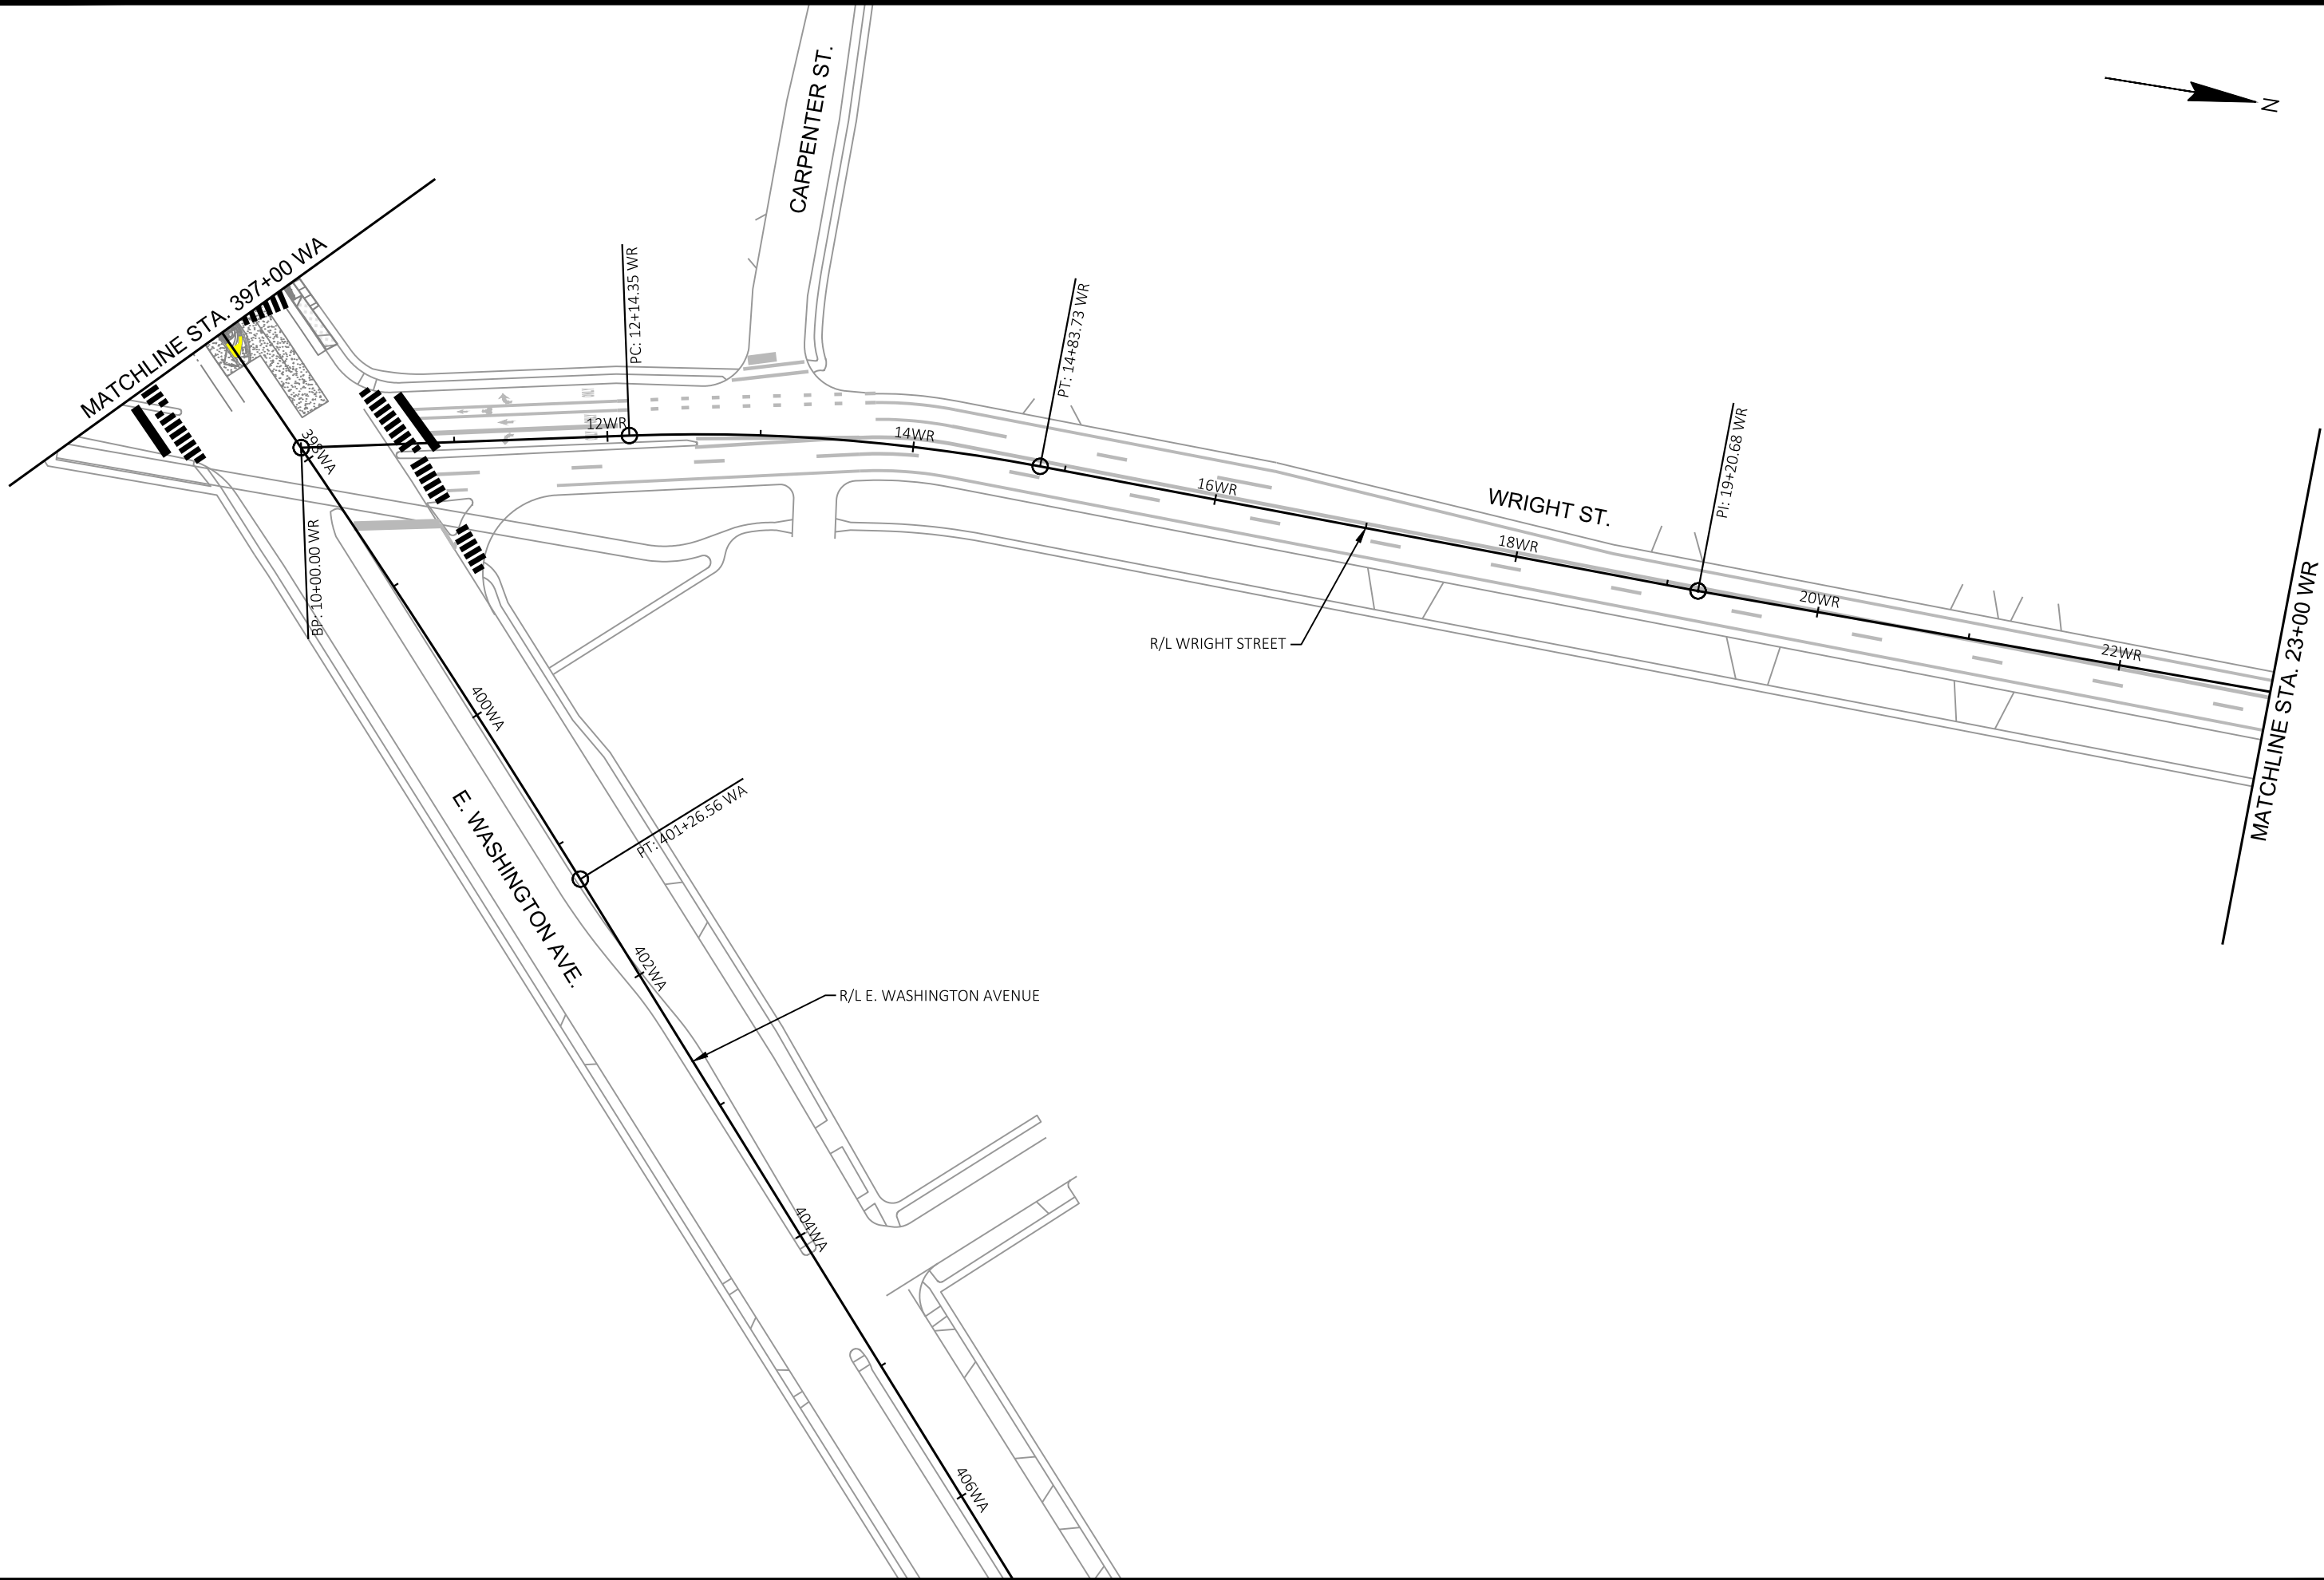

MARK	REVISION	DATE	BY

60631225P
 CITY OF MADISON, DANE COUNTY, WI
 CONTRACT NO: 60631225C

PAVEMENT MARKING
 BUS RAPID TRANSIT
CITY OF MADISON

60631225P
M17-E



MATCHLINE STA. 23+00 WR

STAUBEL ST.

PI: 24+16.47 WR

24WR

26WR

28WR

WRIGHT ST.

30WR

PI: 31+06.16 WR

32WR

34WR

R/L WRIGHT STREET

EAST MADISON
COMMUNITY CENTER



ANDERSON ST.

PI: 36+06.76 WR

SP: 19+50.00 AN

20AN

22AN

R/L ANDERSON STREET

MATCHLINE STA. 24+00 AN

PAVEMENT MARKING

BUS RAPID TRANSIT

CITY OF MADISON

60631225P

CITY OF MADISON, DANE COUNTY, WI


CONTRACT NO: 60631225C

60631225P

M18-E



MARK	REVISION	DATE	BY

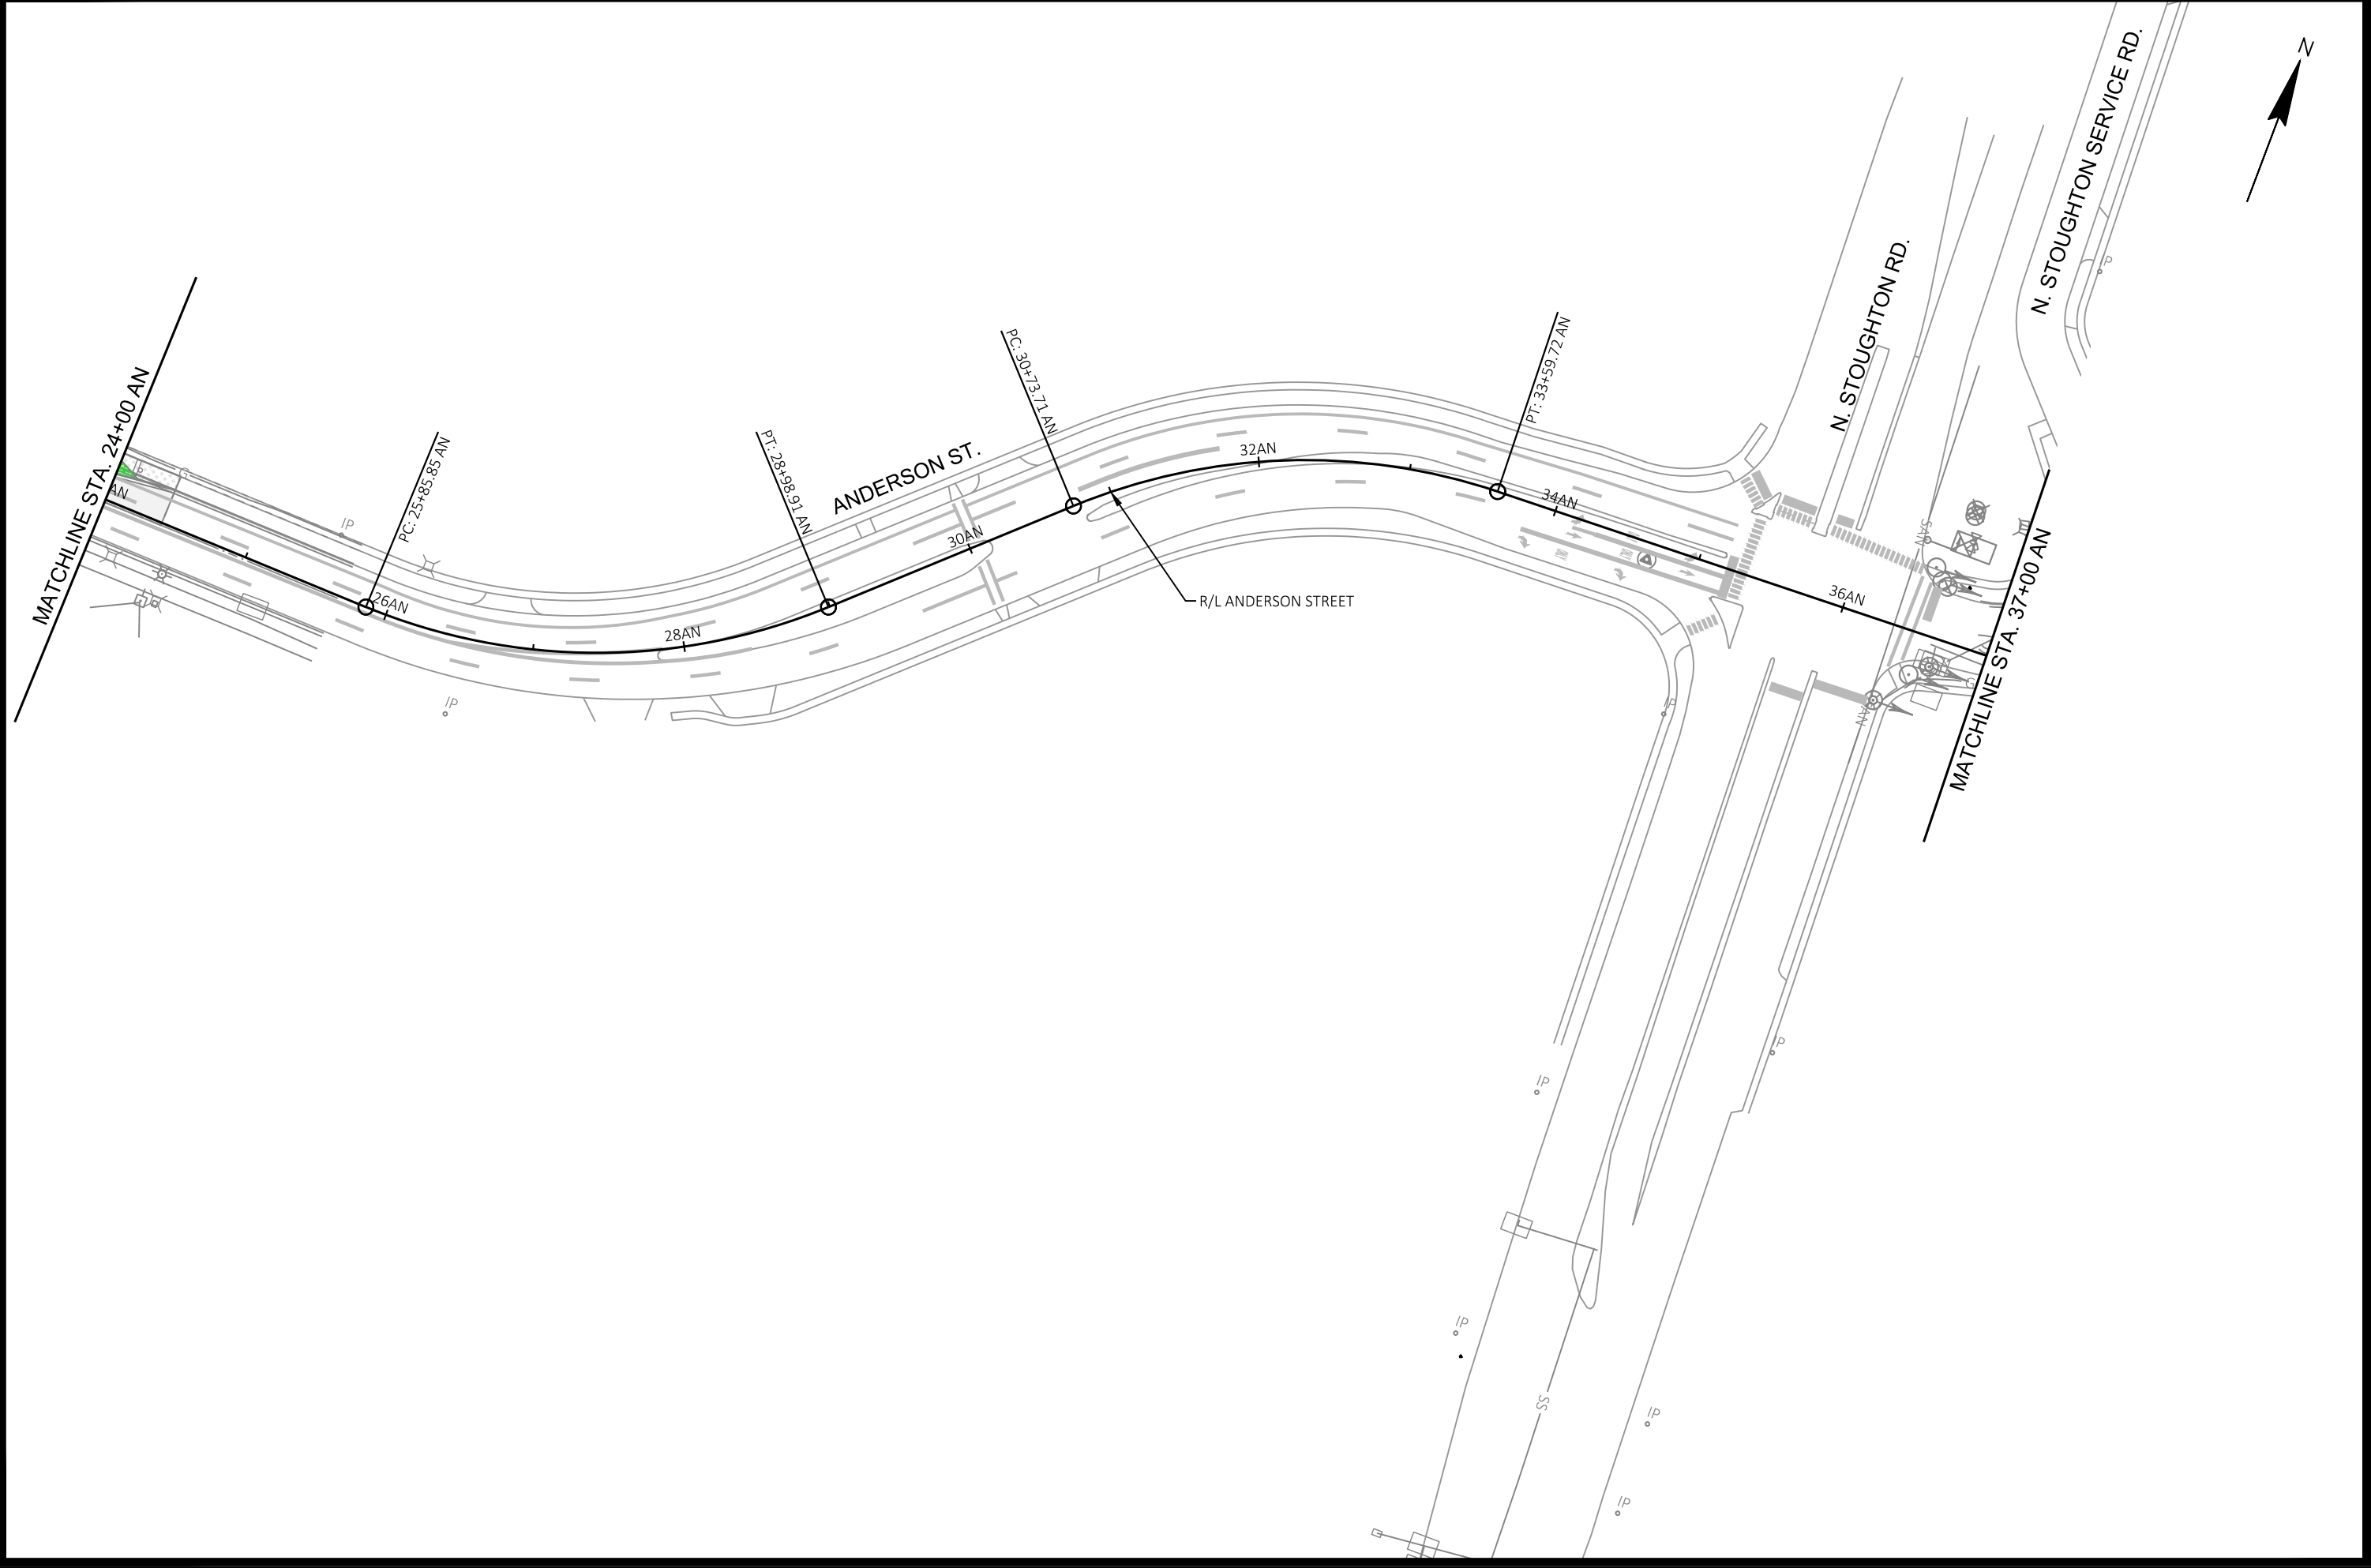



MARK	REVISION	DATE	BY

60631225P
 CITY OF MADISON, DANE COUNTY, WI
 CONTRACT NO: 60631225C

PAVEMENT MARKING
 BUS RAPID TRANSIT
CITY OF MADISON



60631225P
M19-E

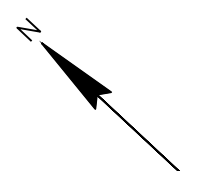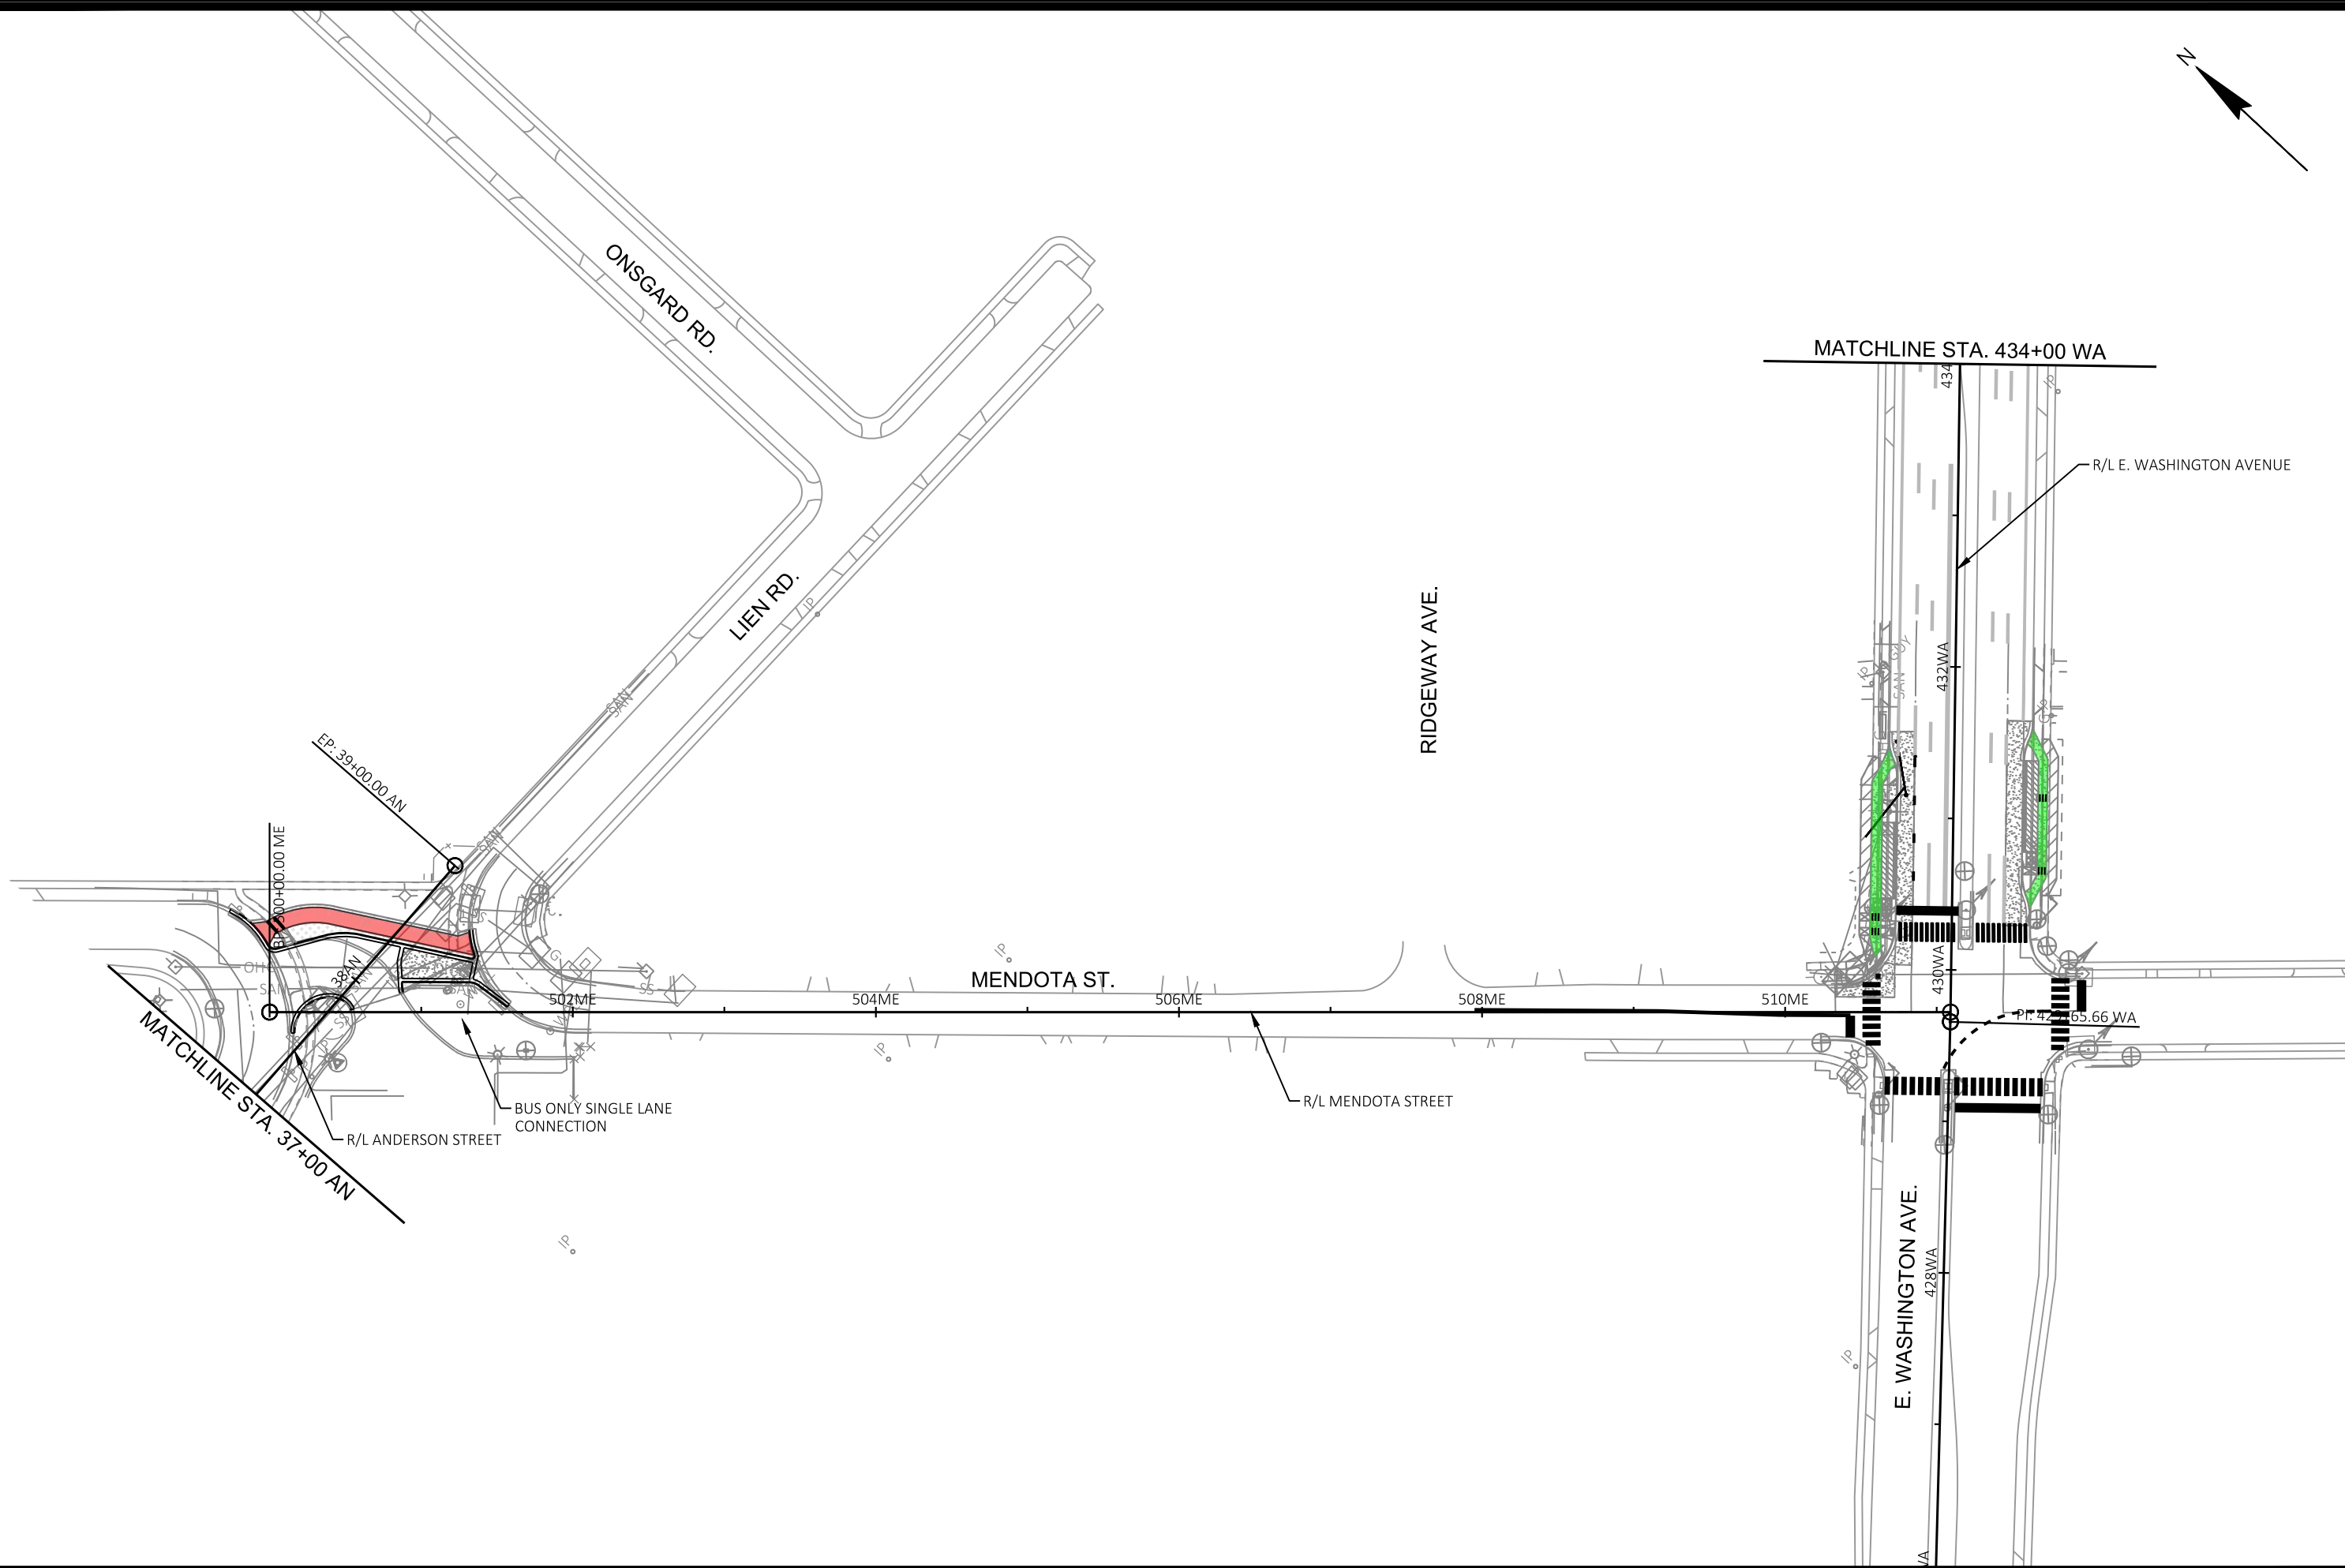


MARK	REVISION	DATE	BY
60631225P	Designed By: KL ENG	2022-03-30	

60631225P
 CITY OF MADISON, DANE COUNTY, WI
 CONTRACT NO: 60631225C



PAVEMENT MARKING
 BUS RAPID TRANSIT
CITY OF MADISON
 60631225P
 M20-E

MATCHLINE STA. 434+00 WA

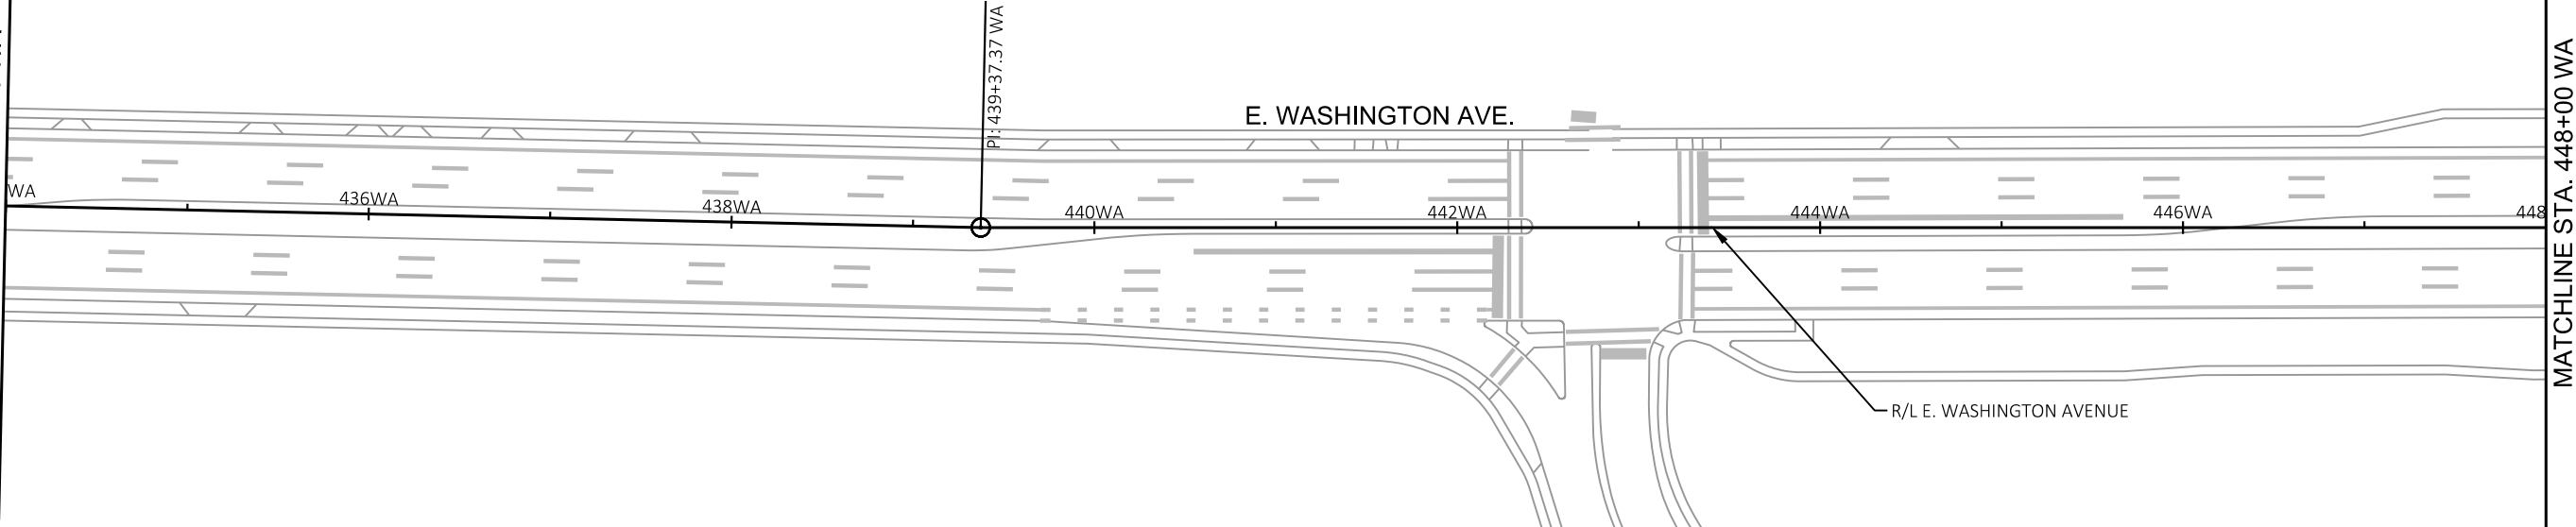


E. WASHINGTON AVE.

R/L E. WASHINGTON AVENUE

LIEN RD.

MATCHLINE STA. 448+00 WA

REINDAHL PARK BIKE PATH

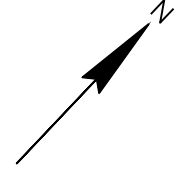


PAVEMENT MARKING
 BUS RAPID TRANSIT
CITY OF MADISON

60631225P
 CITY OF MADISON, DANE COUNTY, WI
 CONTRACT NO: 60631225C

60631225P
 M21-E

MARK	REVISION	DATE	BY
60631225P	Designed By: KL ENG	2022-03-30	

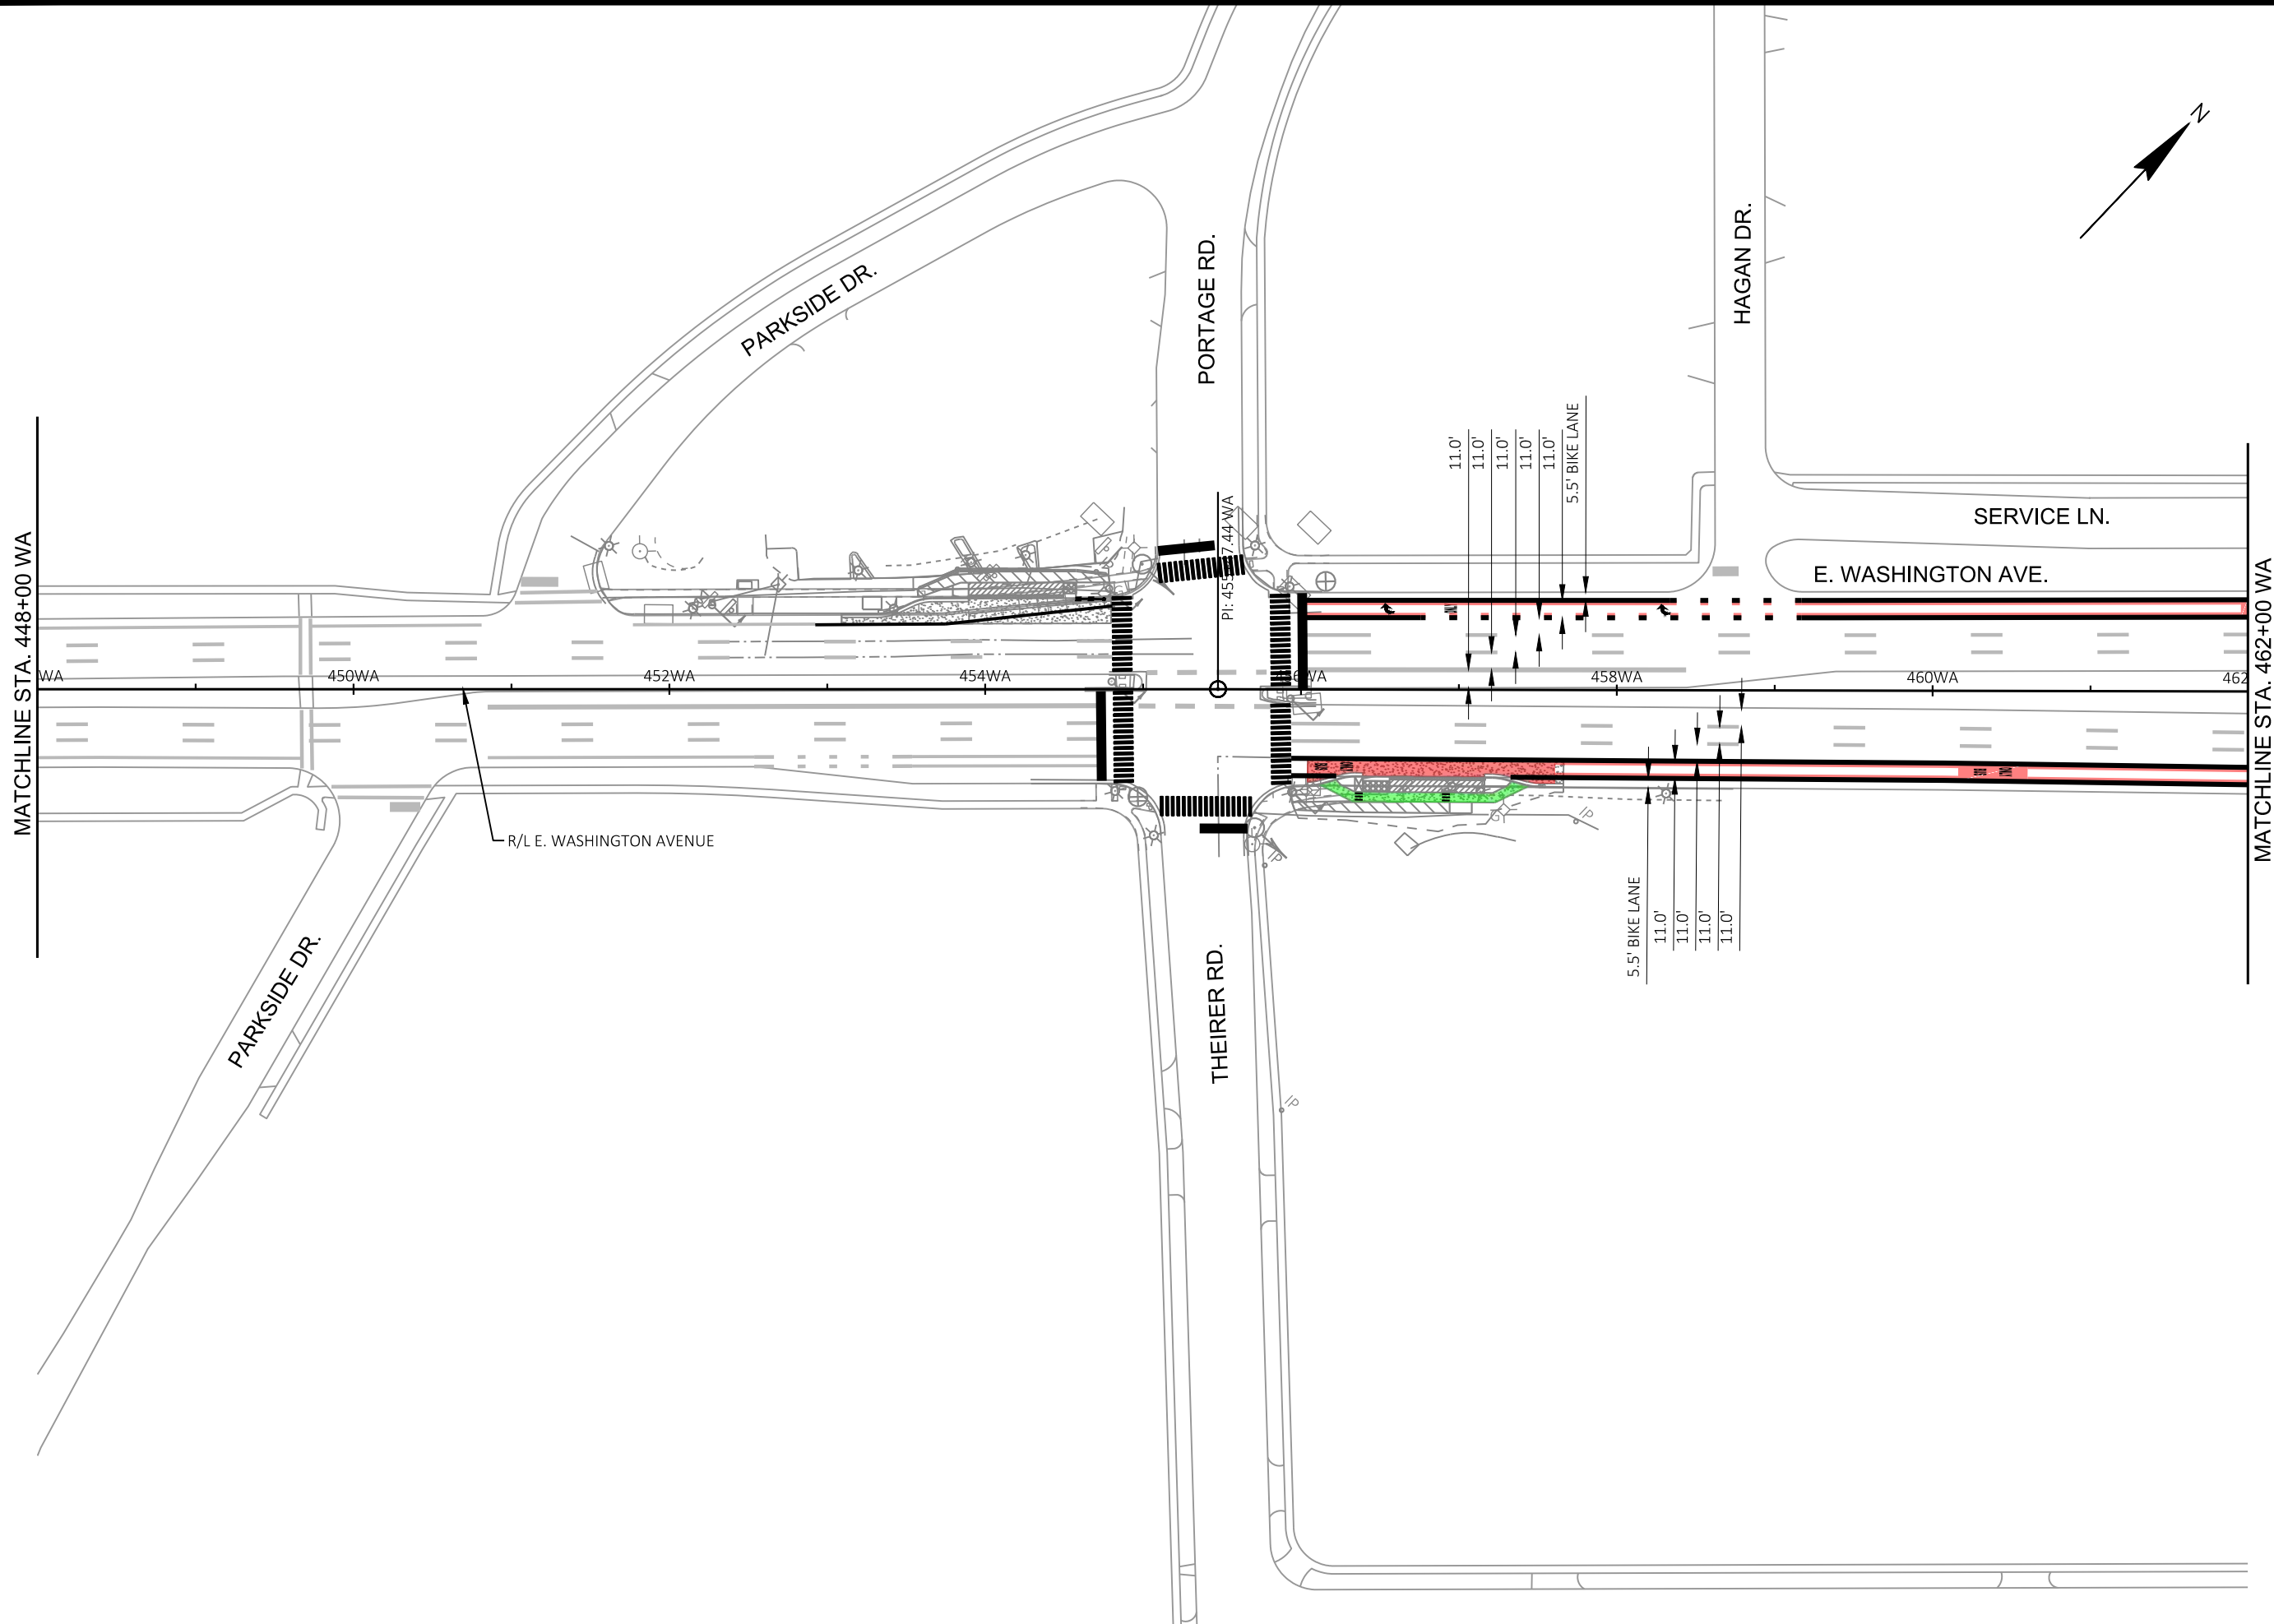



MARK	REVISION	DATE	BY

60631225P
 CITY OF MADISON, DANE COUNTY, WI
 CONTRACT NO: 60631225C

PAVEMENT MARKING
 BUS RAPID TRANSIT
CITY OF MADISON

60631225P
M22-E



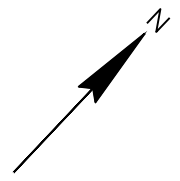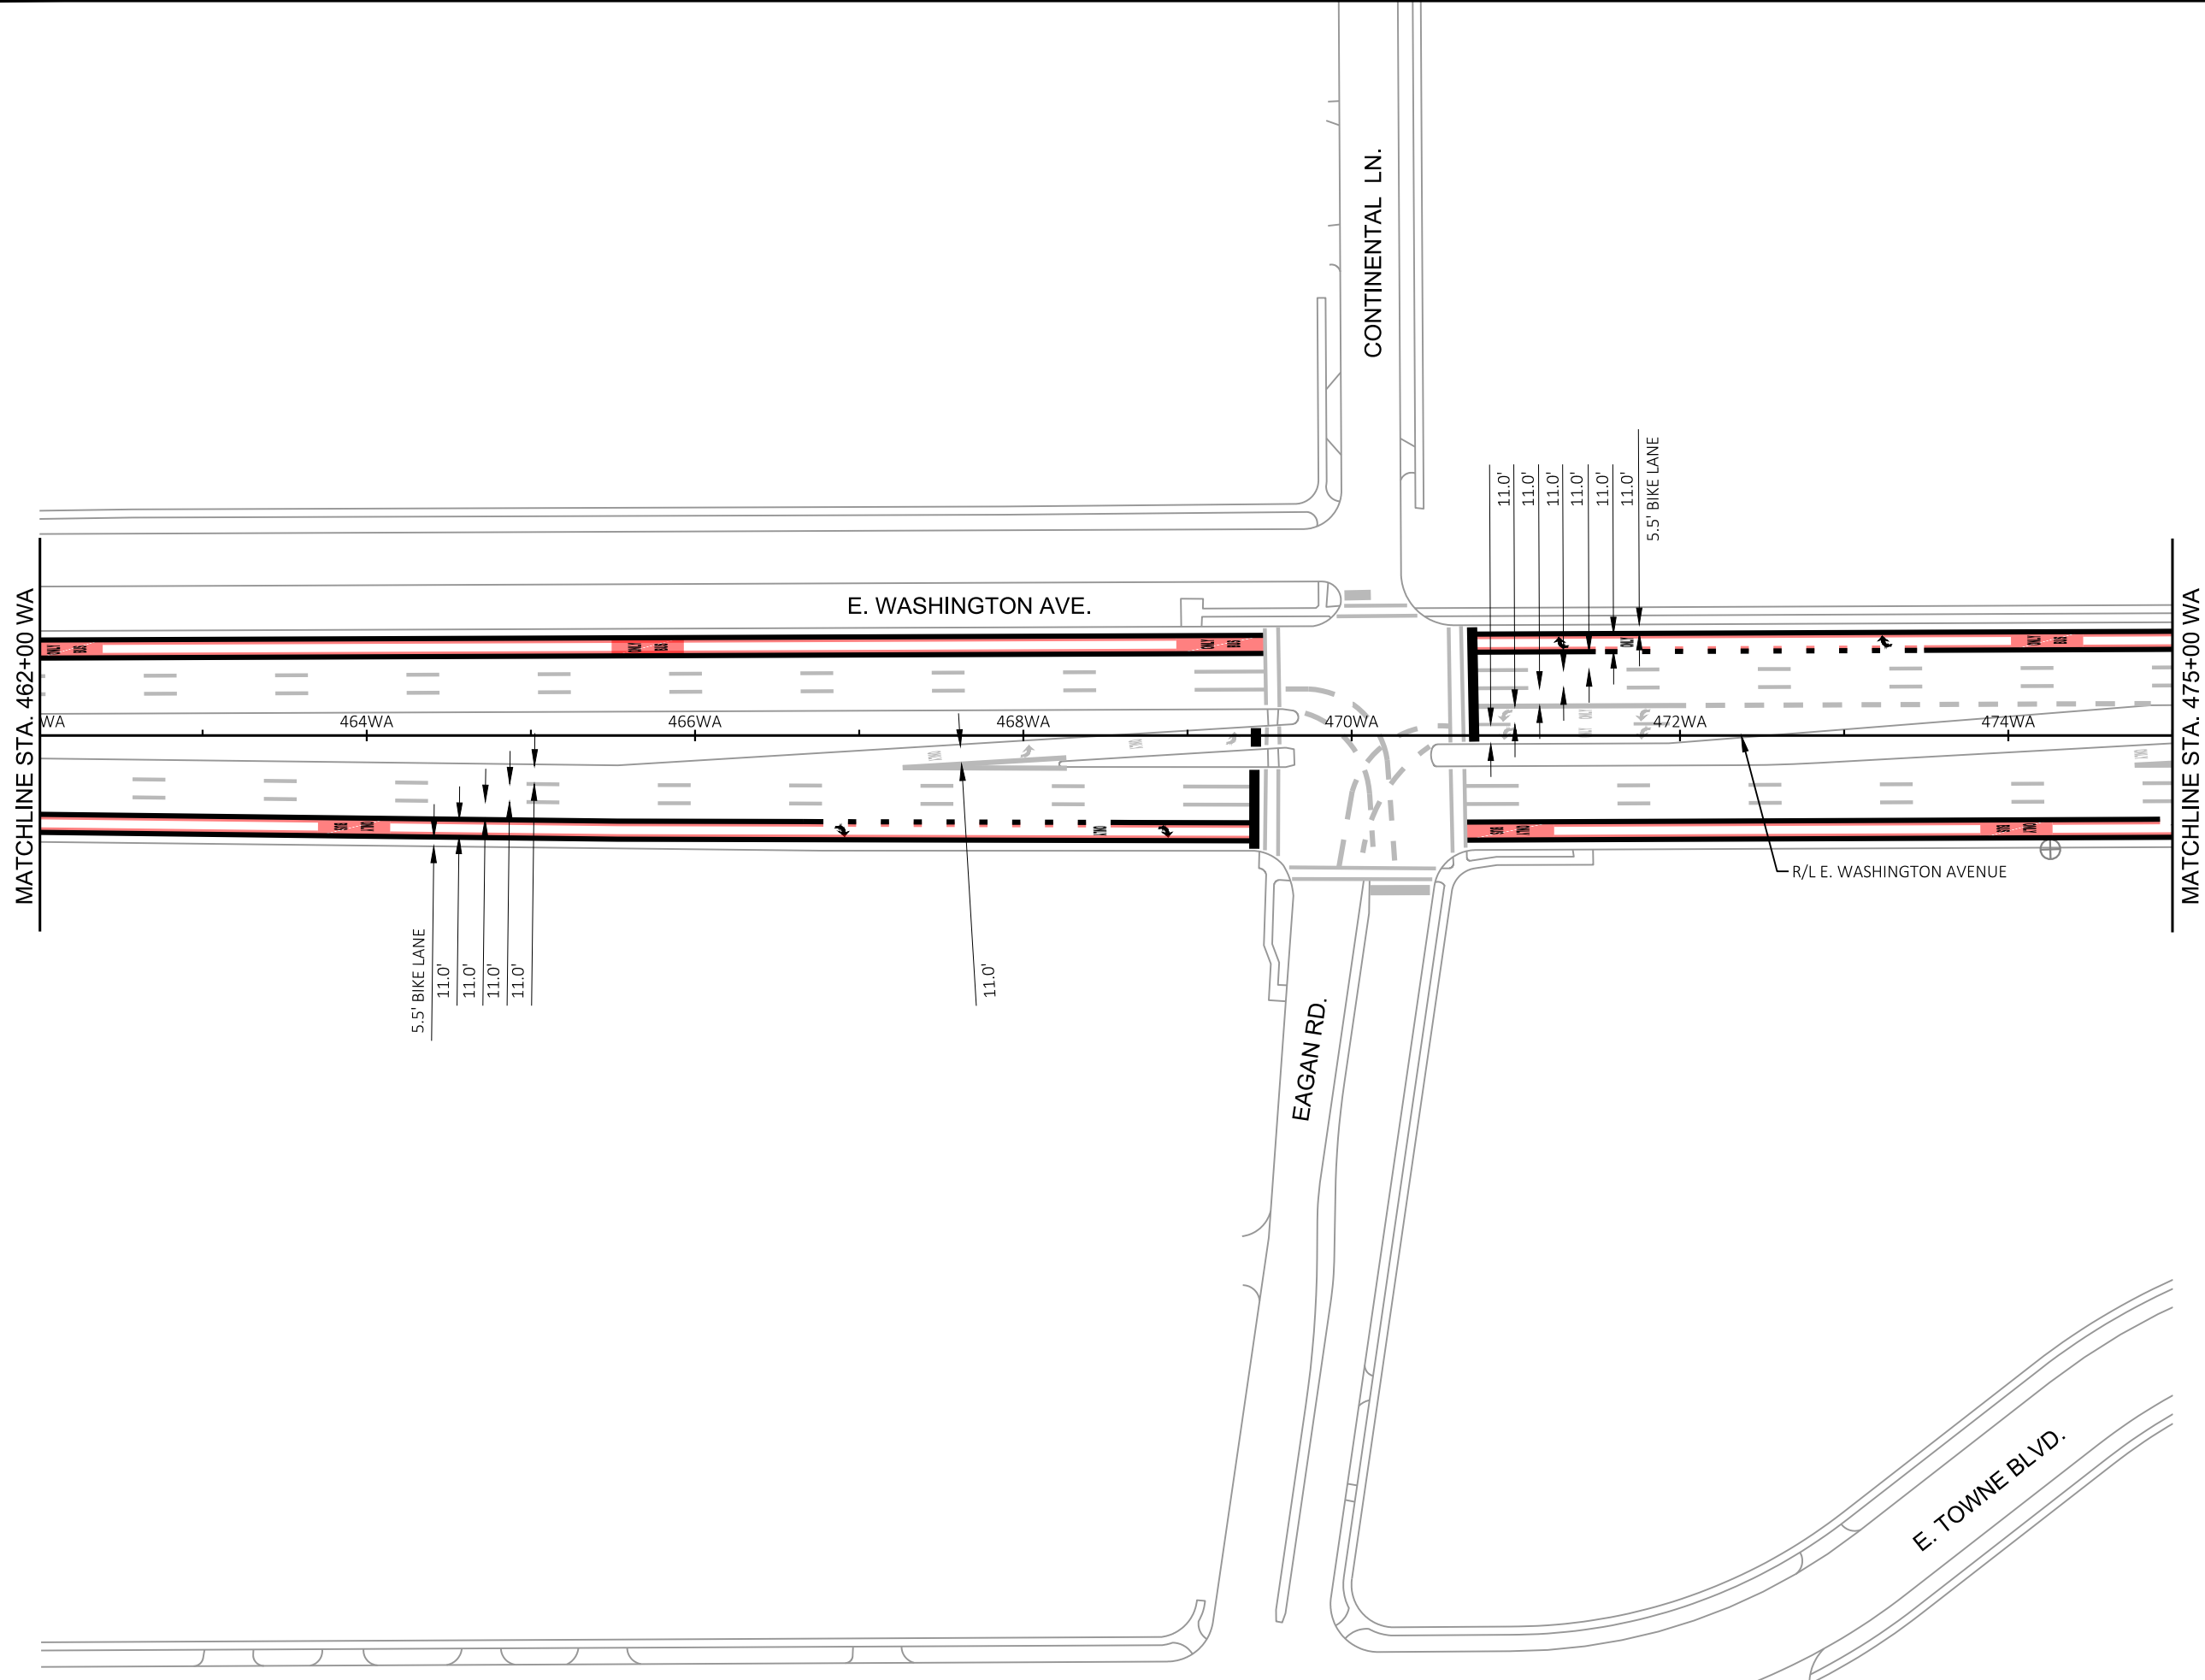

MARK	REVISION	DATE	BY


Designed By: KL ENG
60631225P
Date: 2022-03-30
Scale: 1"=100 FT

60631225P
 CITY OF MADISON, DANE COUNTY, WI
 CONTRACT NO: 60631225C



PAVEMENT MARKING
 BUS RAPID TRANSIT
CITY OF MADISON

60631225P
 M23-E

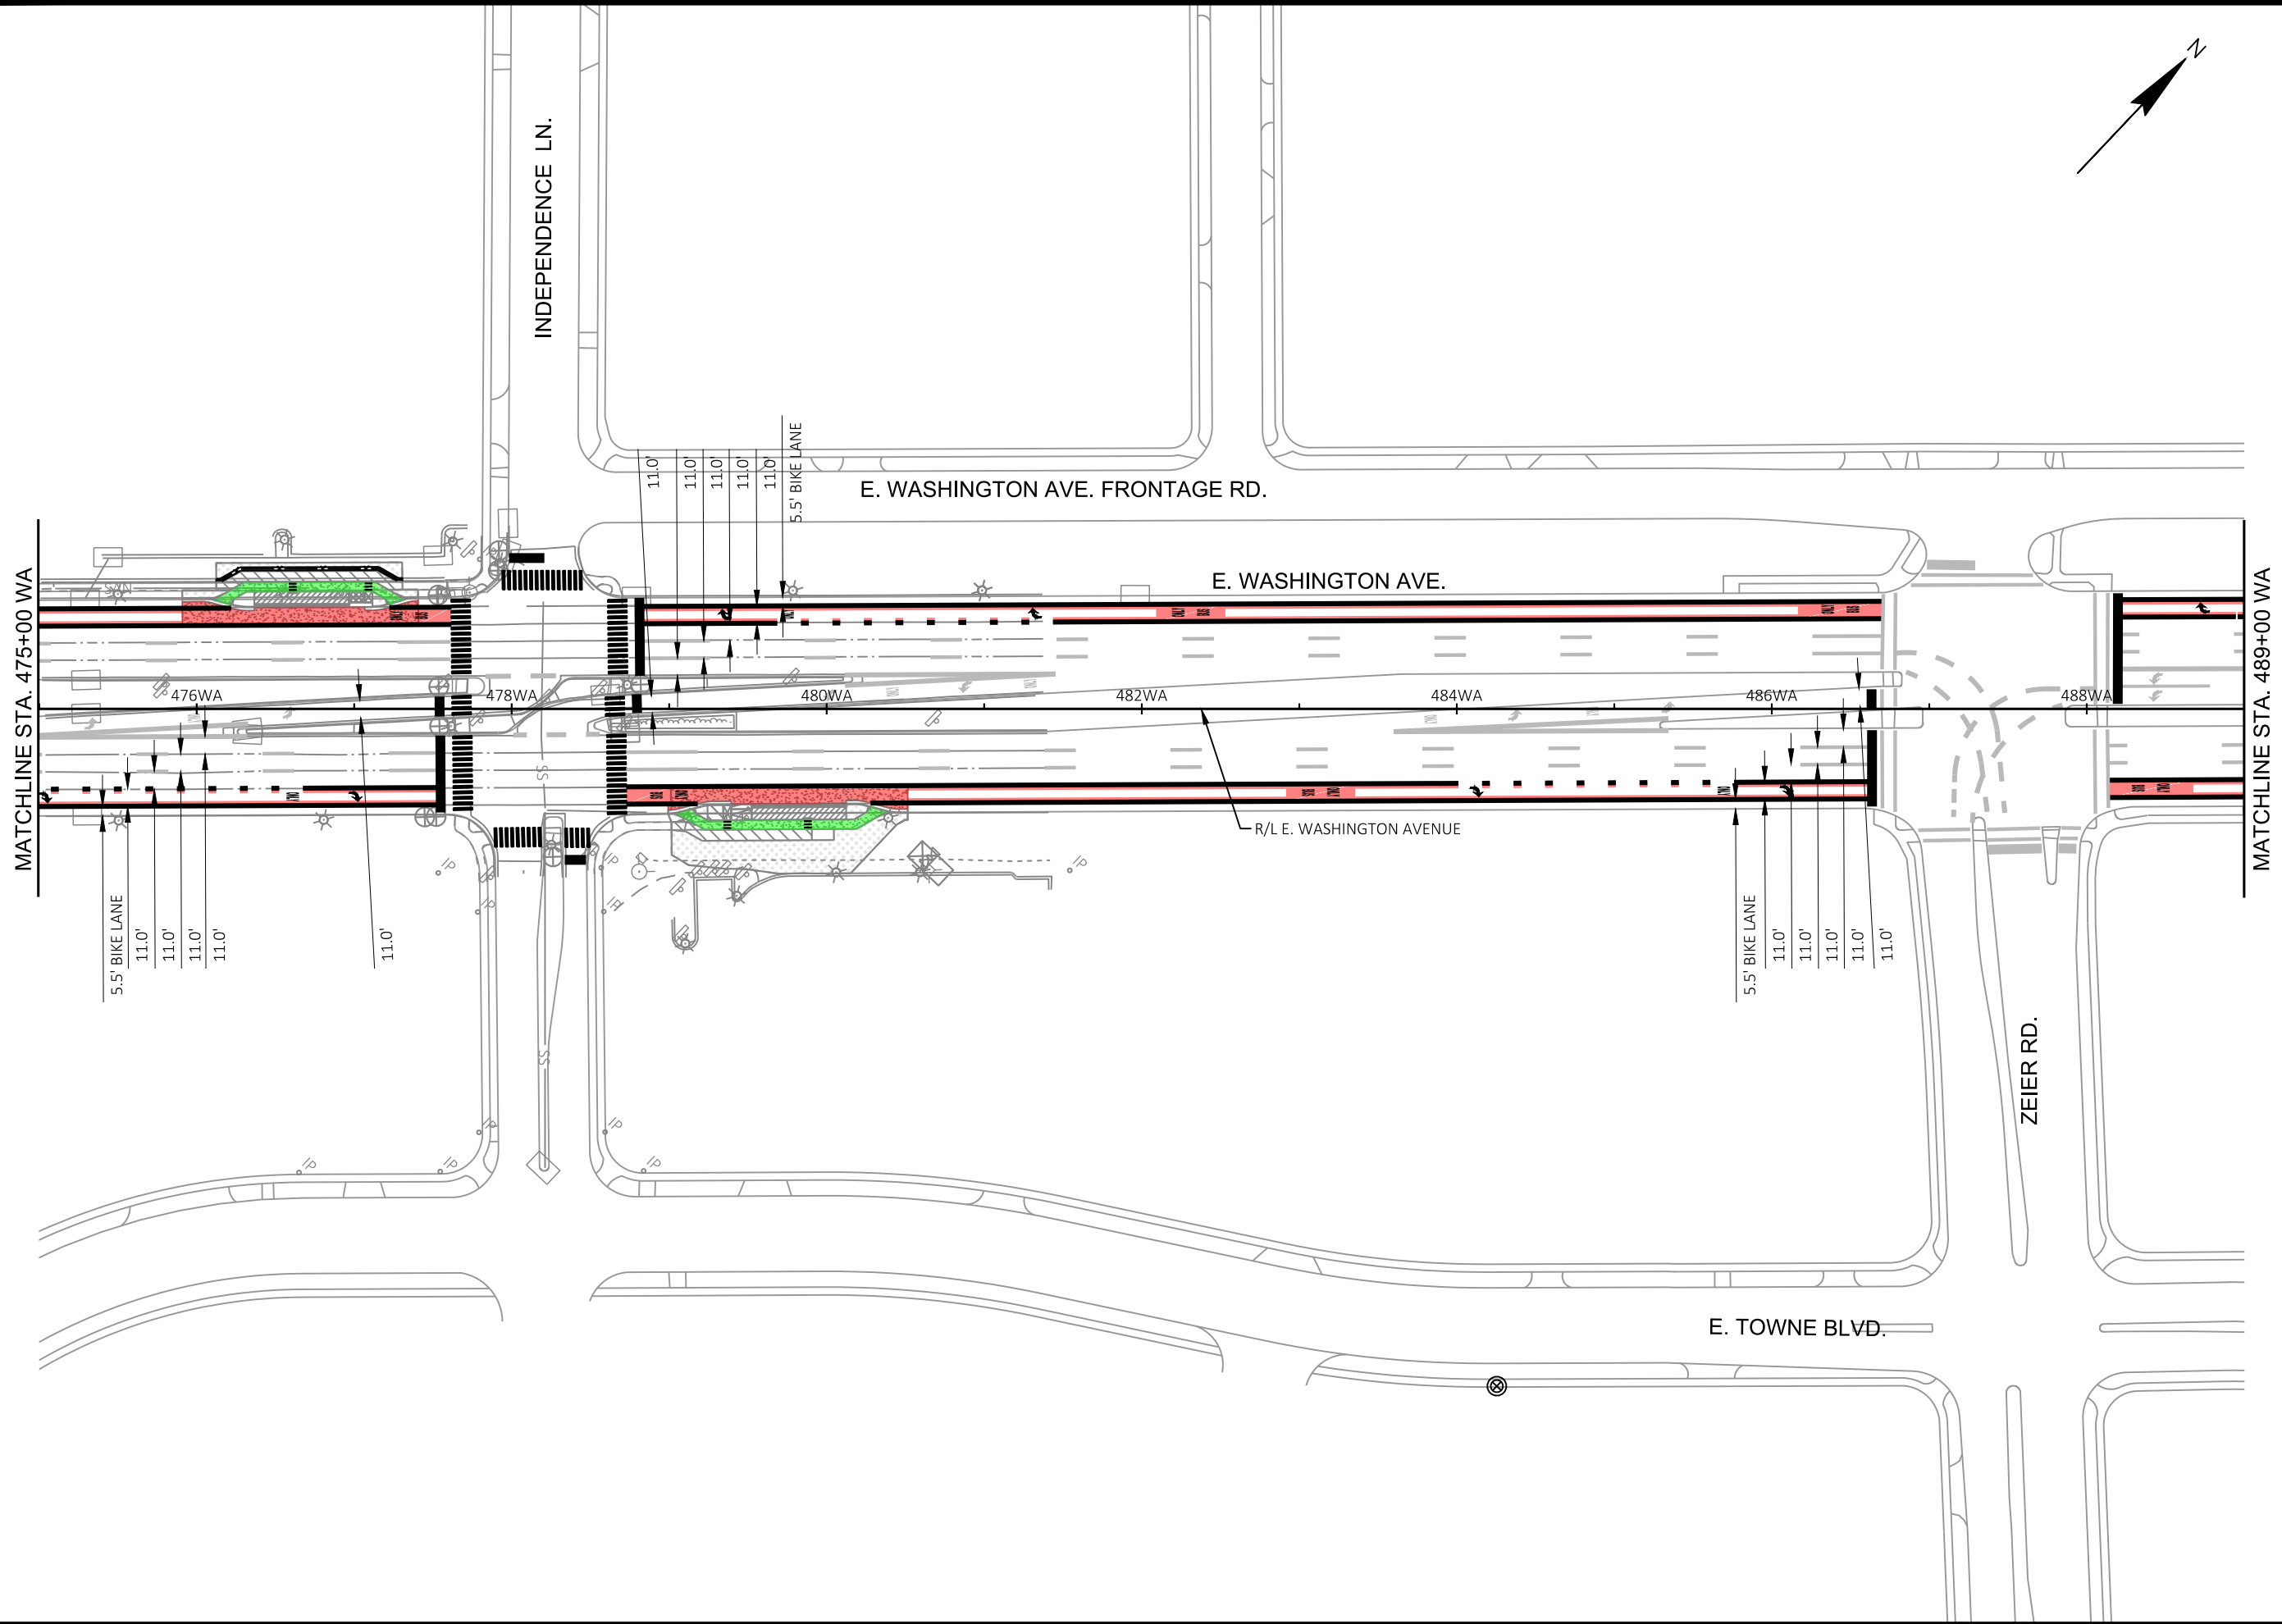



MARK	REVISION	DATE	BY

60631225P
 CITY OF MADISON, DANE COUNTY, WI
 CONTRACT NO: 60631225C

PAVEMENT MARKING
 BUS RAPID TRANSIT
CITY OF MADISON



60631225P
 M24-E

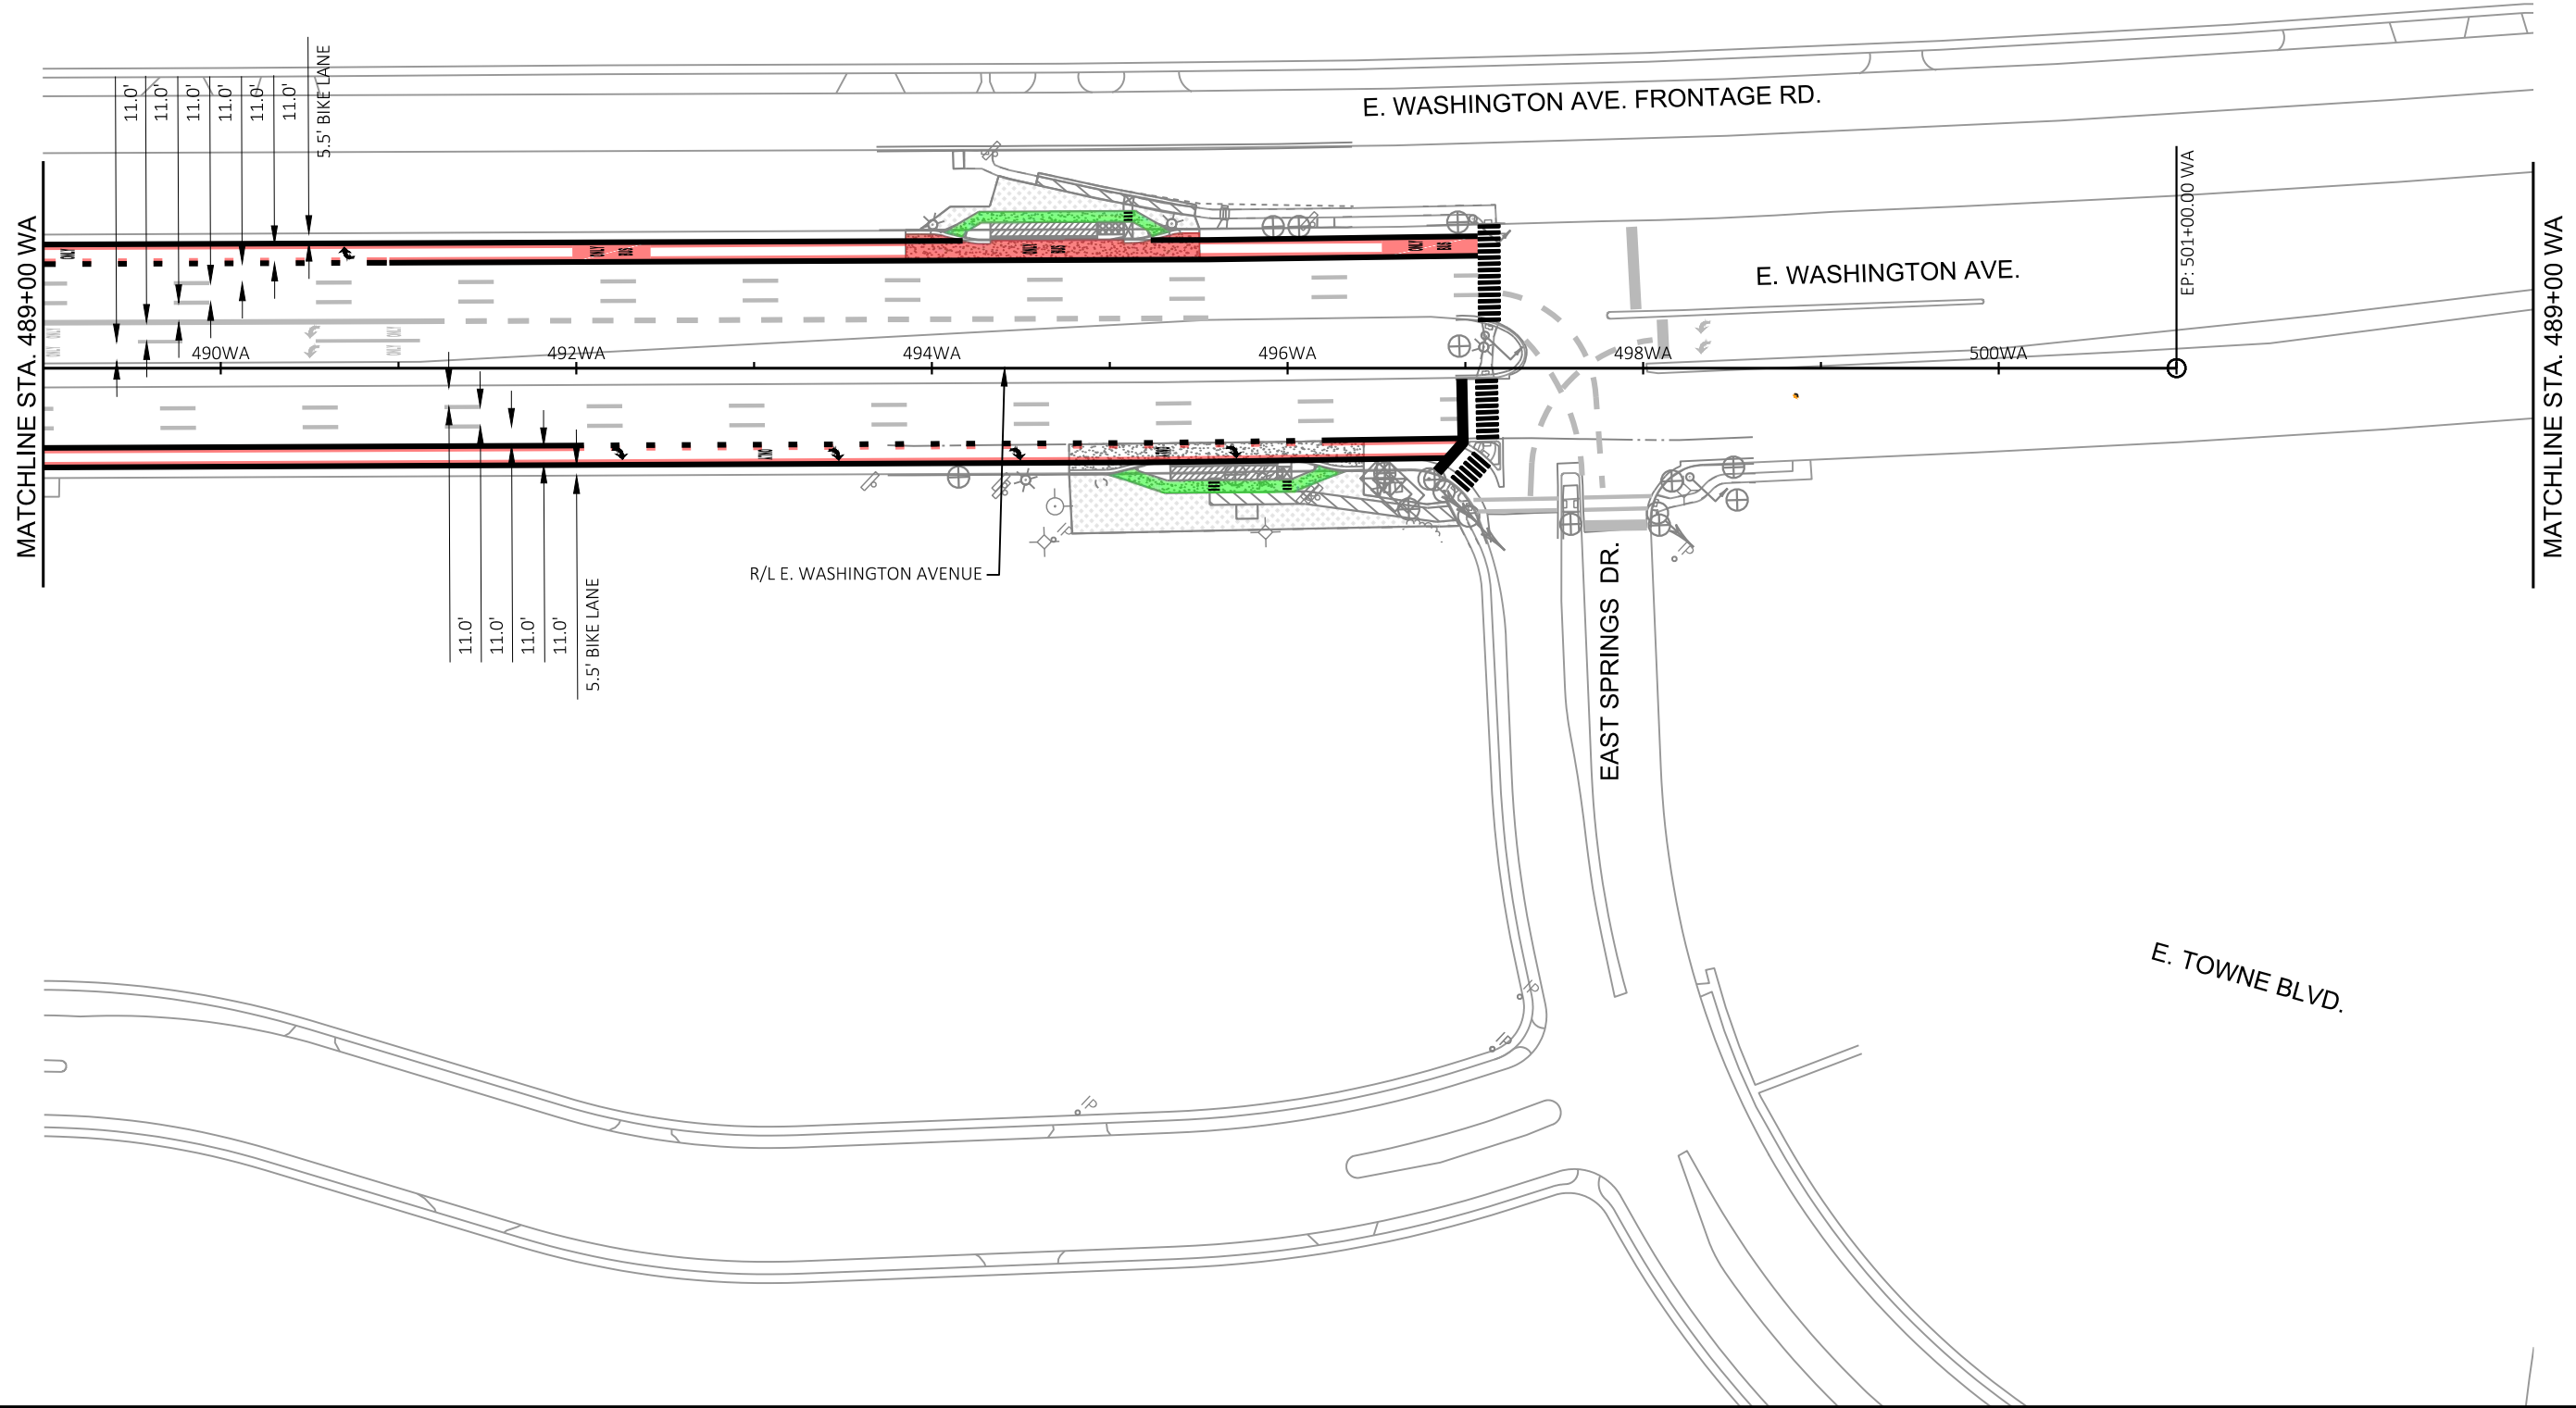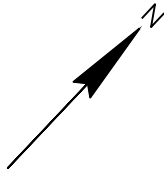

MARK	REVISION	DATE	BY

60631225P
 CITY OF MADISON, DANE COUNTY, WI
 CONTRACT NO: 60631225C

PAVEMENT MARKING
 BUS RAPID TRANSIT
CITY OF MADISON
 60631225P
 M25-E