

Note
All width dimensions are measured from
face of curb and center of marking

PLOT SCALE:

PLOT NAME:

REV. DATE:

ORIGINATOR: CITY OF MADISON - I.E.


PROJECT NO.

SHEET NO.
M-5

PFLAUM RD
PAVEMENT MARKING PLAN
CITY OF MADISON



PLOT SCALE:
PLOT NAME:
REV. DATE:

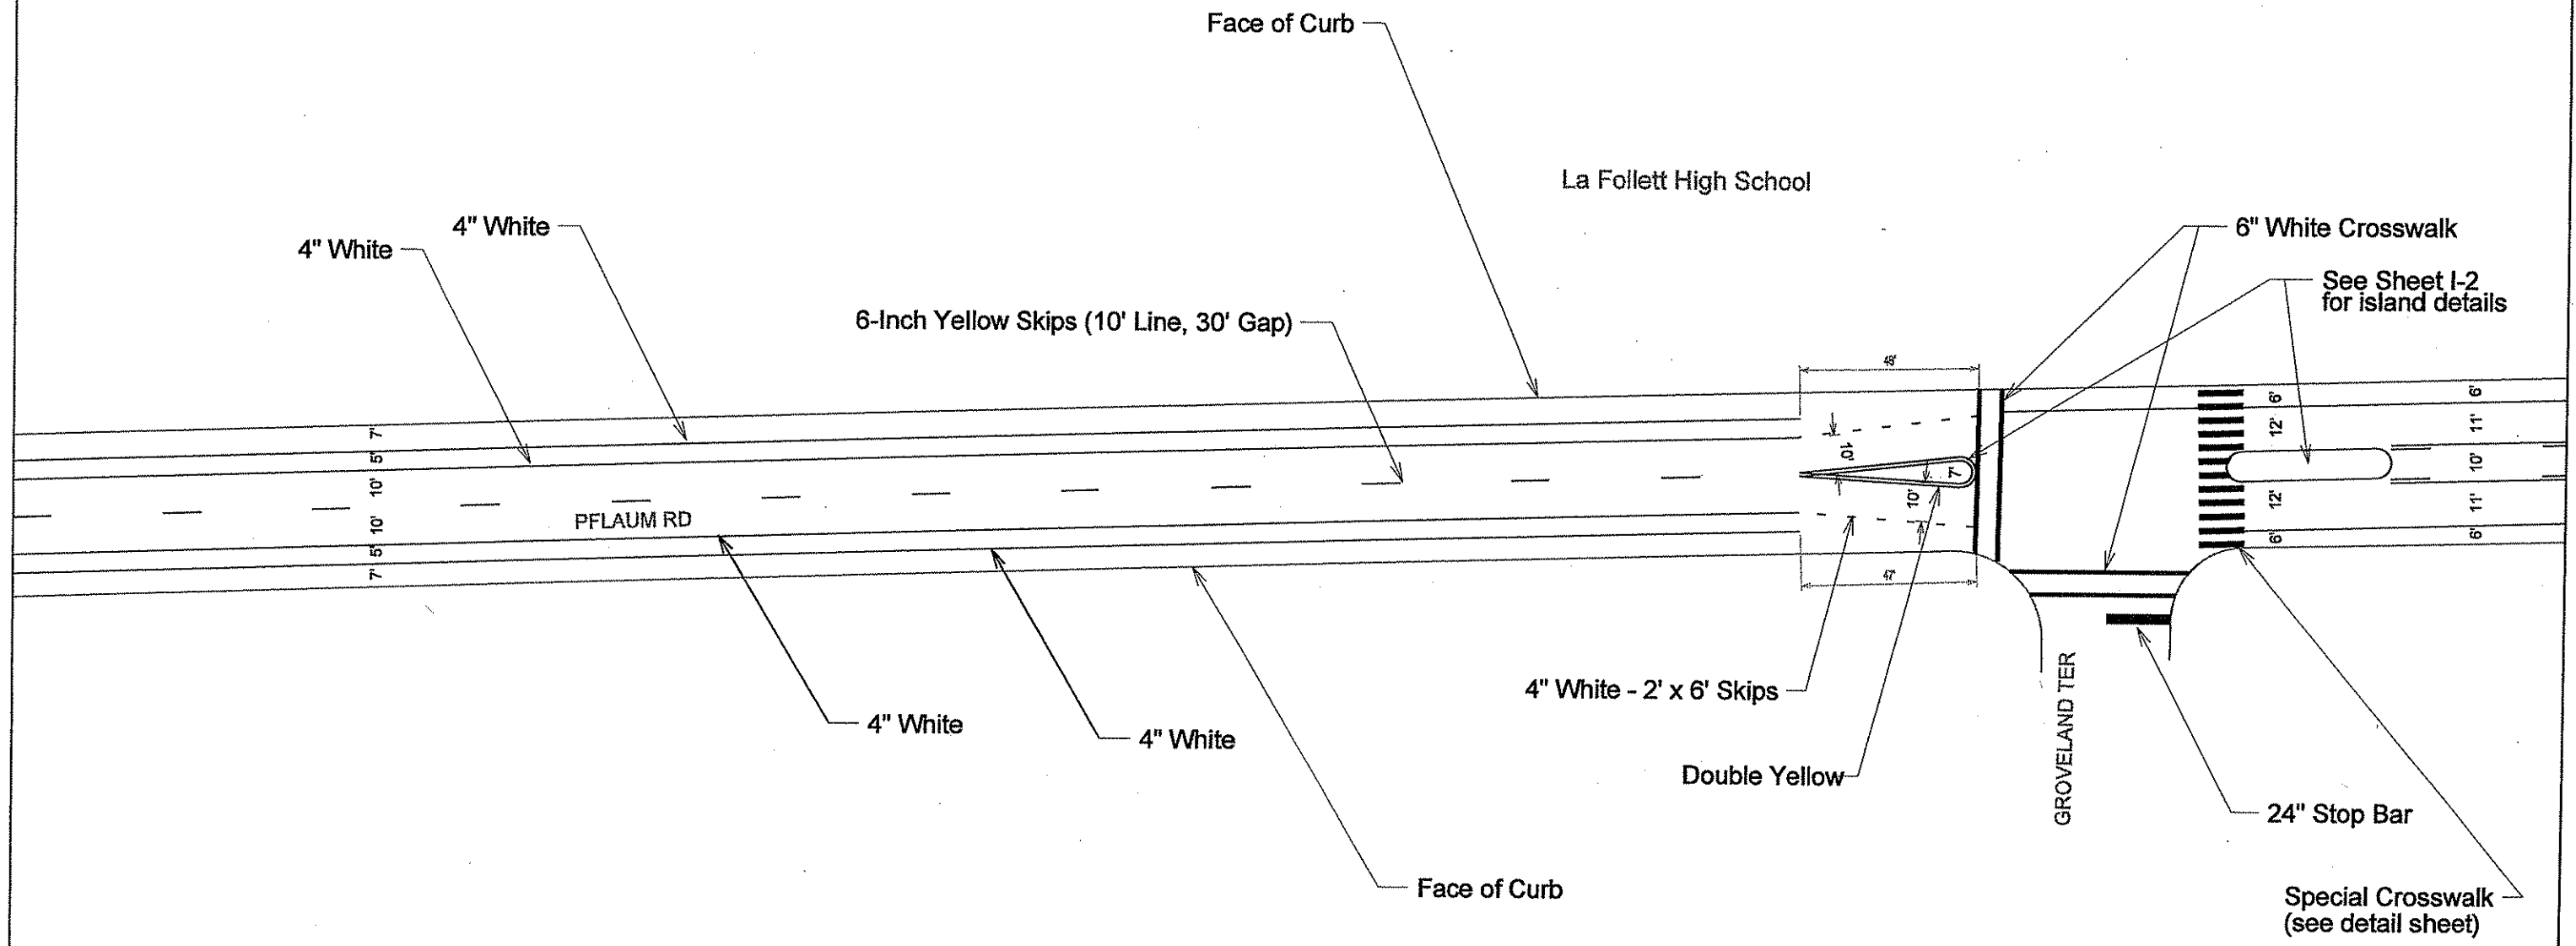

Note
All width dimensions are measured from
face of curb and center of marking

ORIGINATOR: CITY OF MADISON, I.E.

FILE NAME:


PROJECT NO.

SHEET NO.
M-6

PFLAUM RD
PAVEMENT MARKING PLAN
CITY OF MADISON



PLOT SCALE:
PLOT NAME:
REV. DATE:

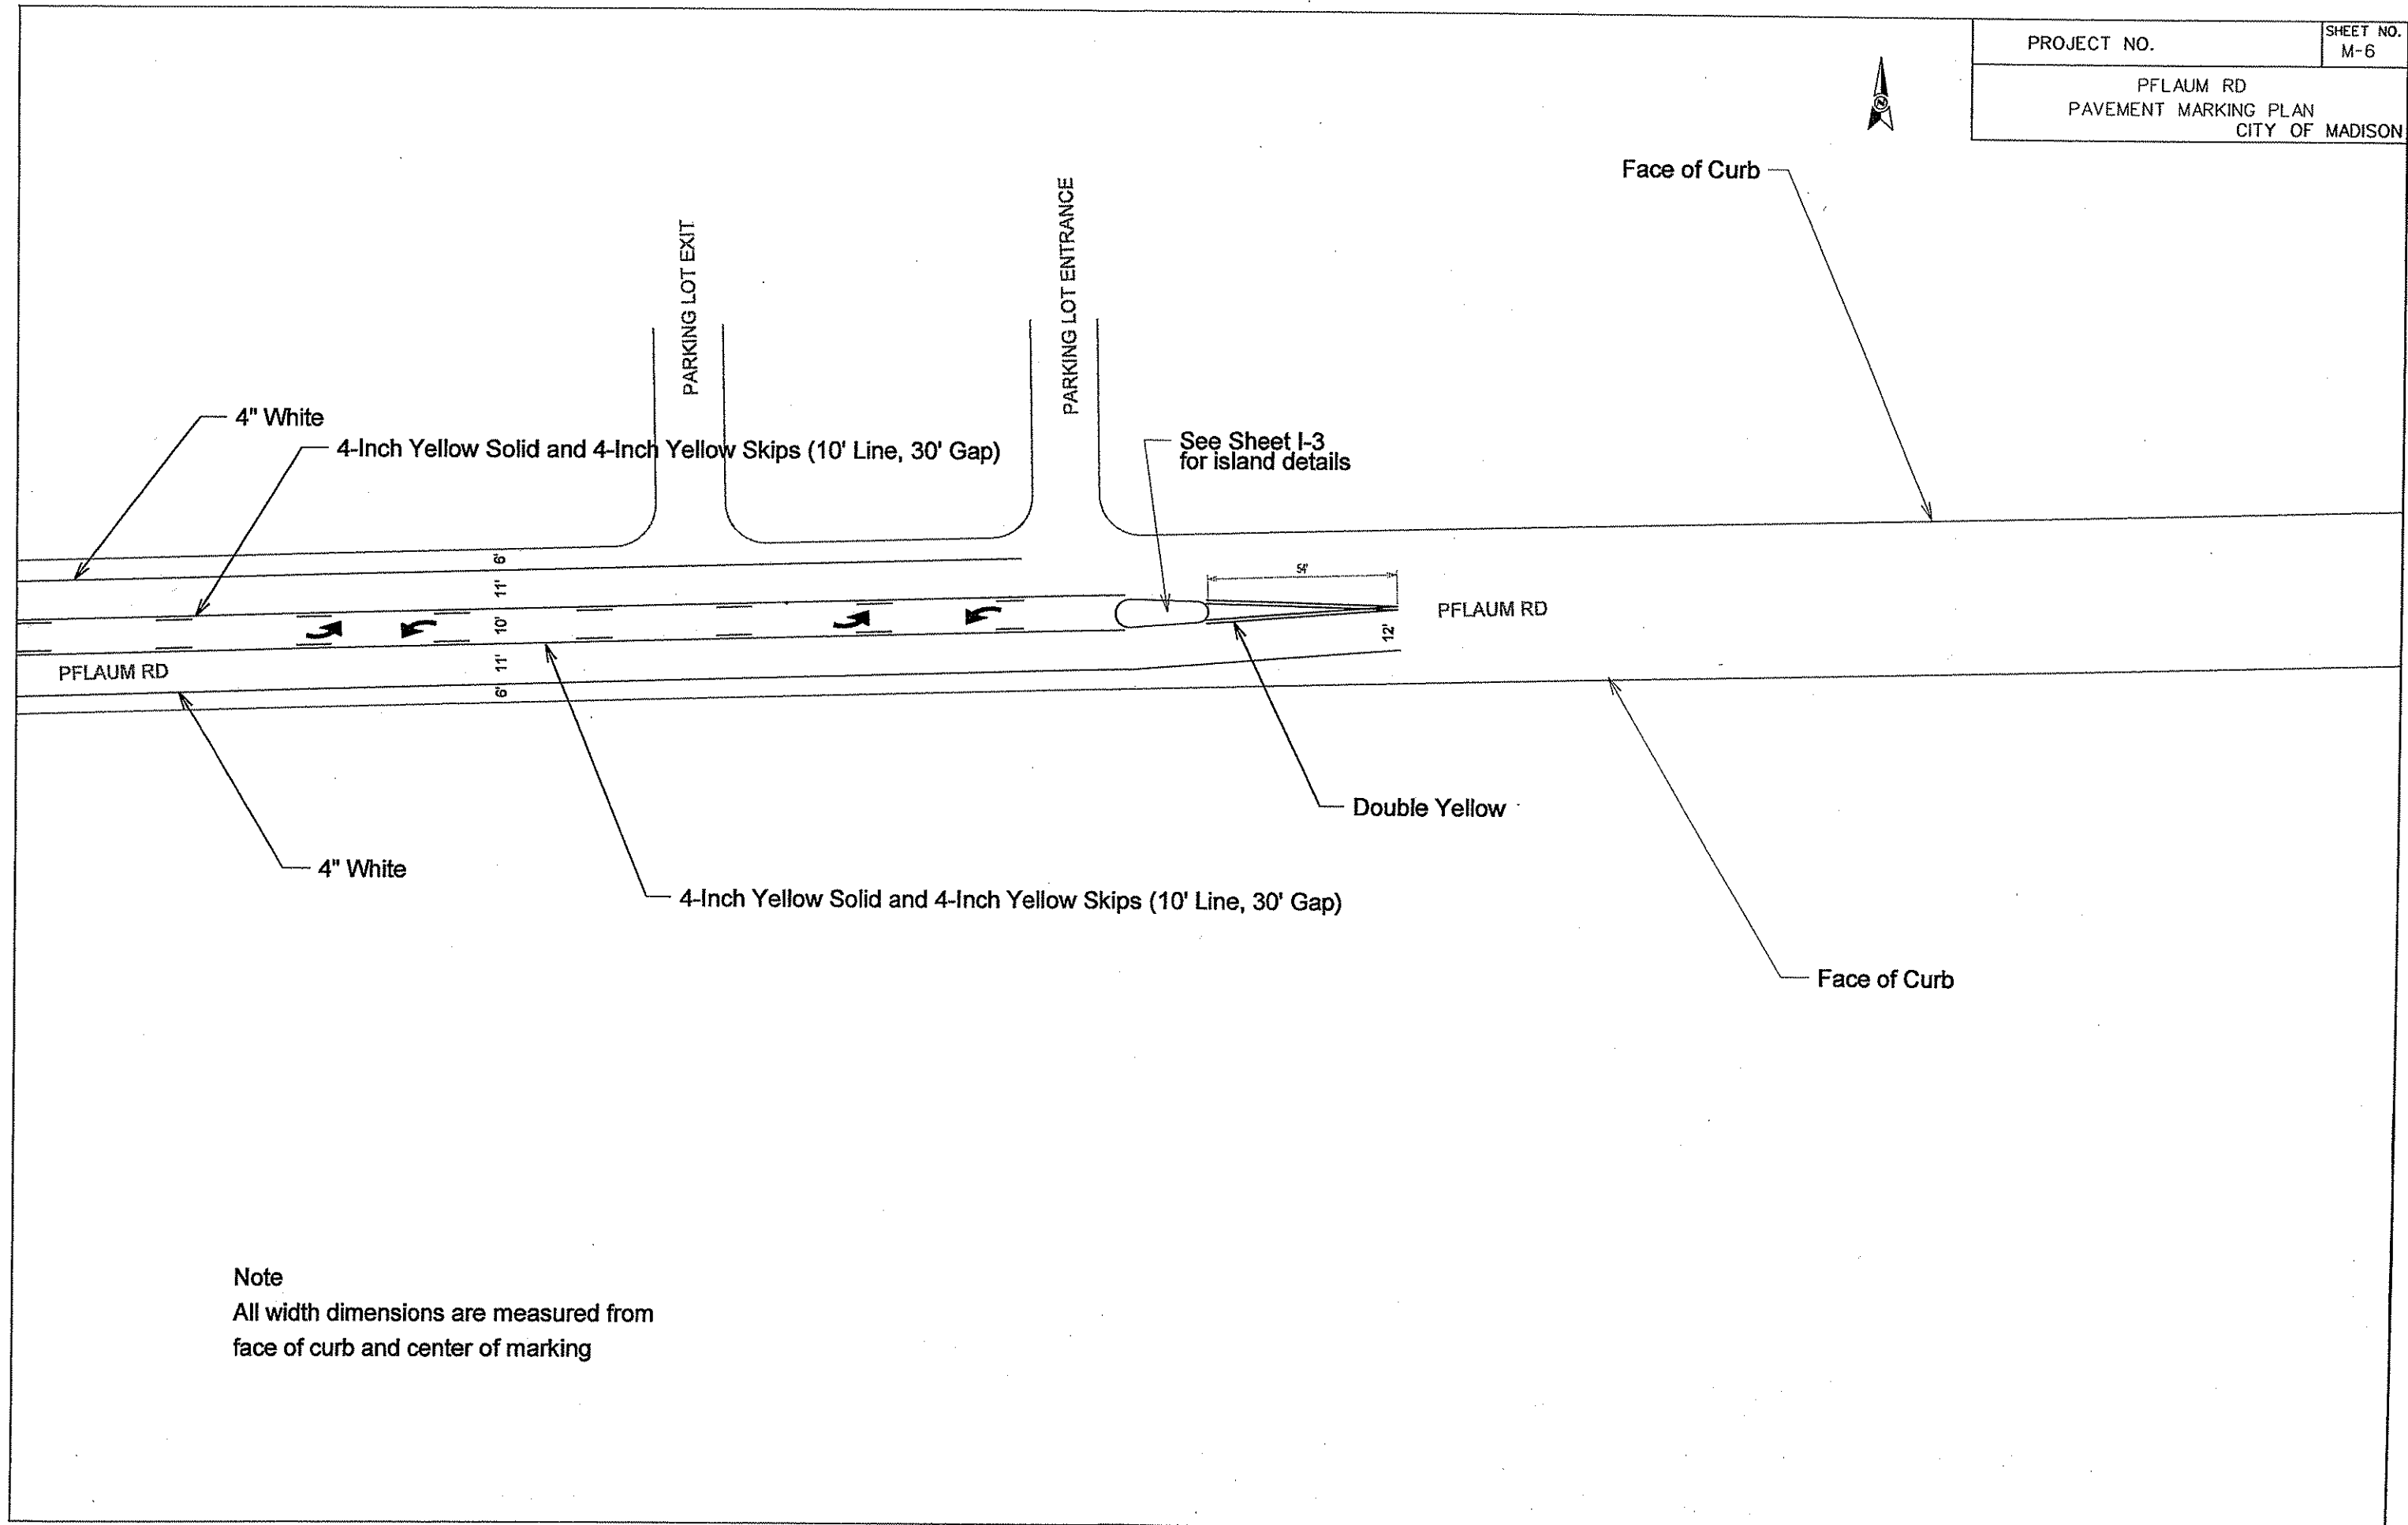

Note
All width dimensions are measured from
face of curb and center of marking

ORIGINATOR: CIIX_CE_MADISON_I.E.

FILE NAME: