



# EXHIBIT A - WATER PROJECT OVERVIEW

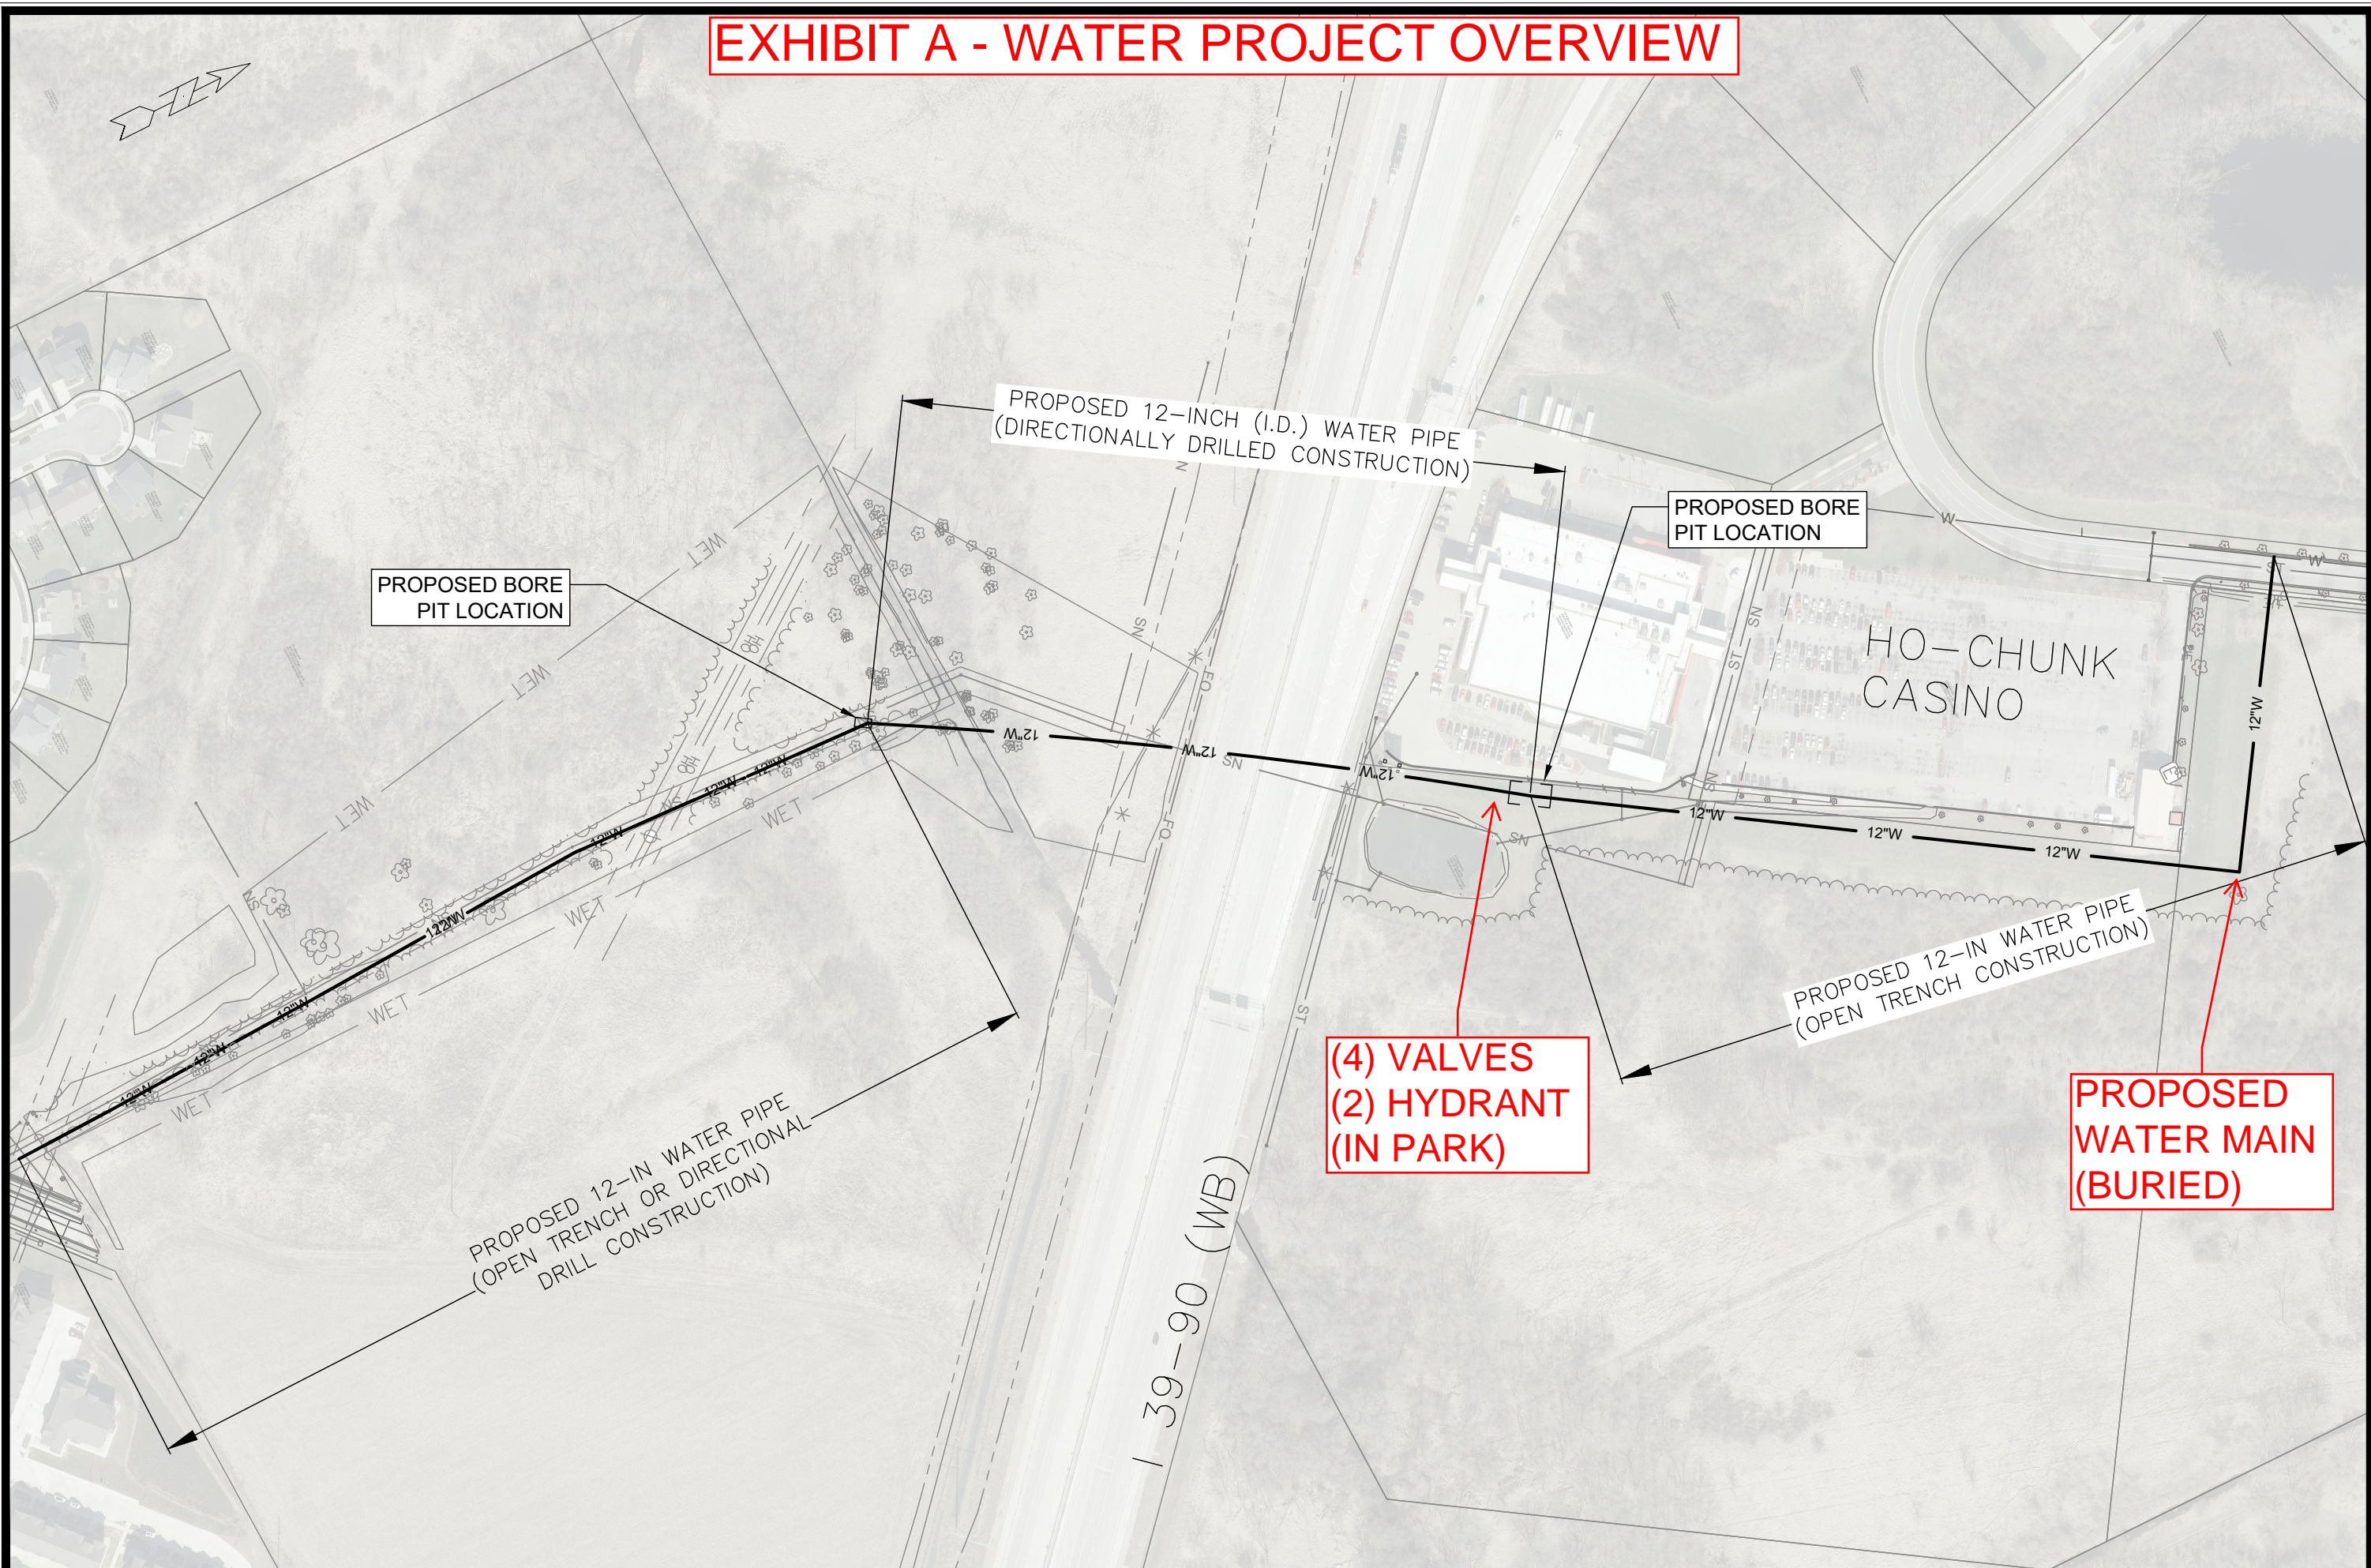

		15165		W-1	
WATER PLAN OVERVIEW		15165			
PRESSURE ZONE 4 INTERSTATE CROSSING		MADISON, WI			
M:\DESIGN\Projects\15165\CAD\Water\15165WU - Staging & Overview.dwg		CONTRACT NO:		9593	
		MARK		DATE BY	
		REVISION		DATE	
		Designed By: RJN		Scale: 1"=200'	
		15165		W-1	