



Location

1313 Fish Hatchery Road

Project Name

SSM Dean Clinic

Applicant

Kyle Prochaska, Wingra Building Group

Mike Luther, J.H. Findorff & Son, Inc.


Proposed Use

Demolish health clinic


Public Hearing Date

Plan Commission

April 11, 2022

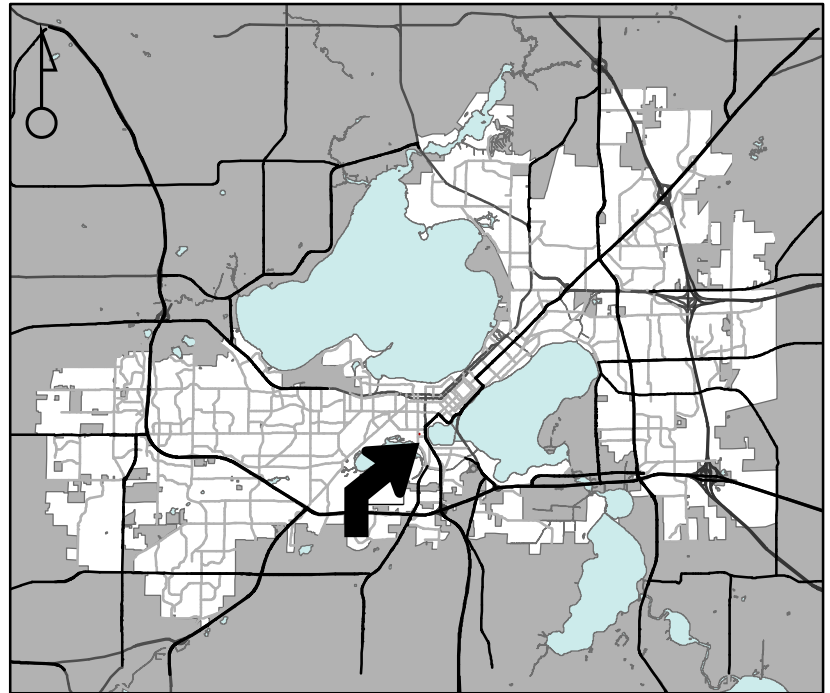


For Questions Contact: Tim Parks at: 261-9632 or tparks@cityofmadison.com or City Planning at 266-4635

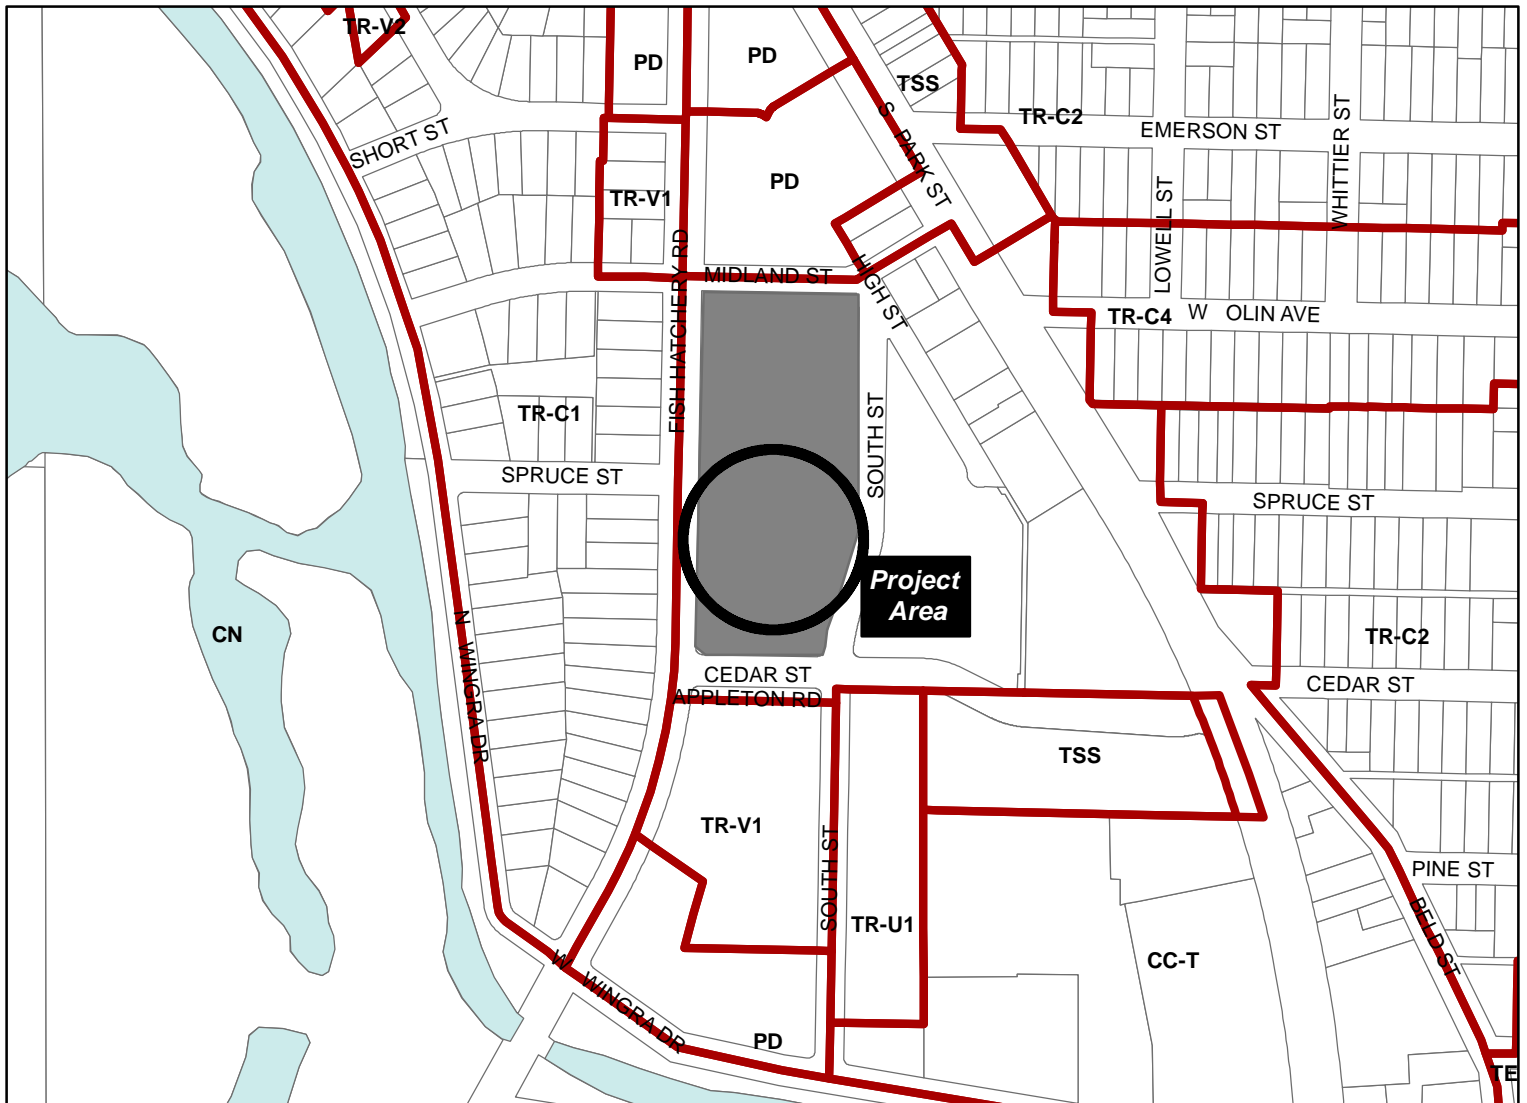

Scale : 1" = 400'

City of Madison, Planning Division : JC : Date : 3-16-22

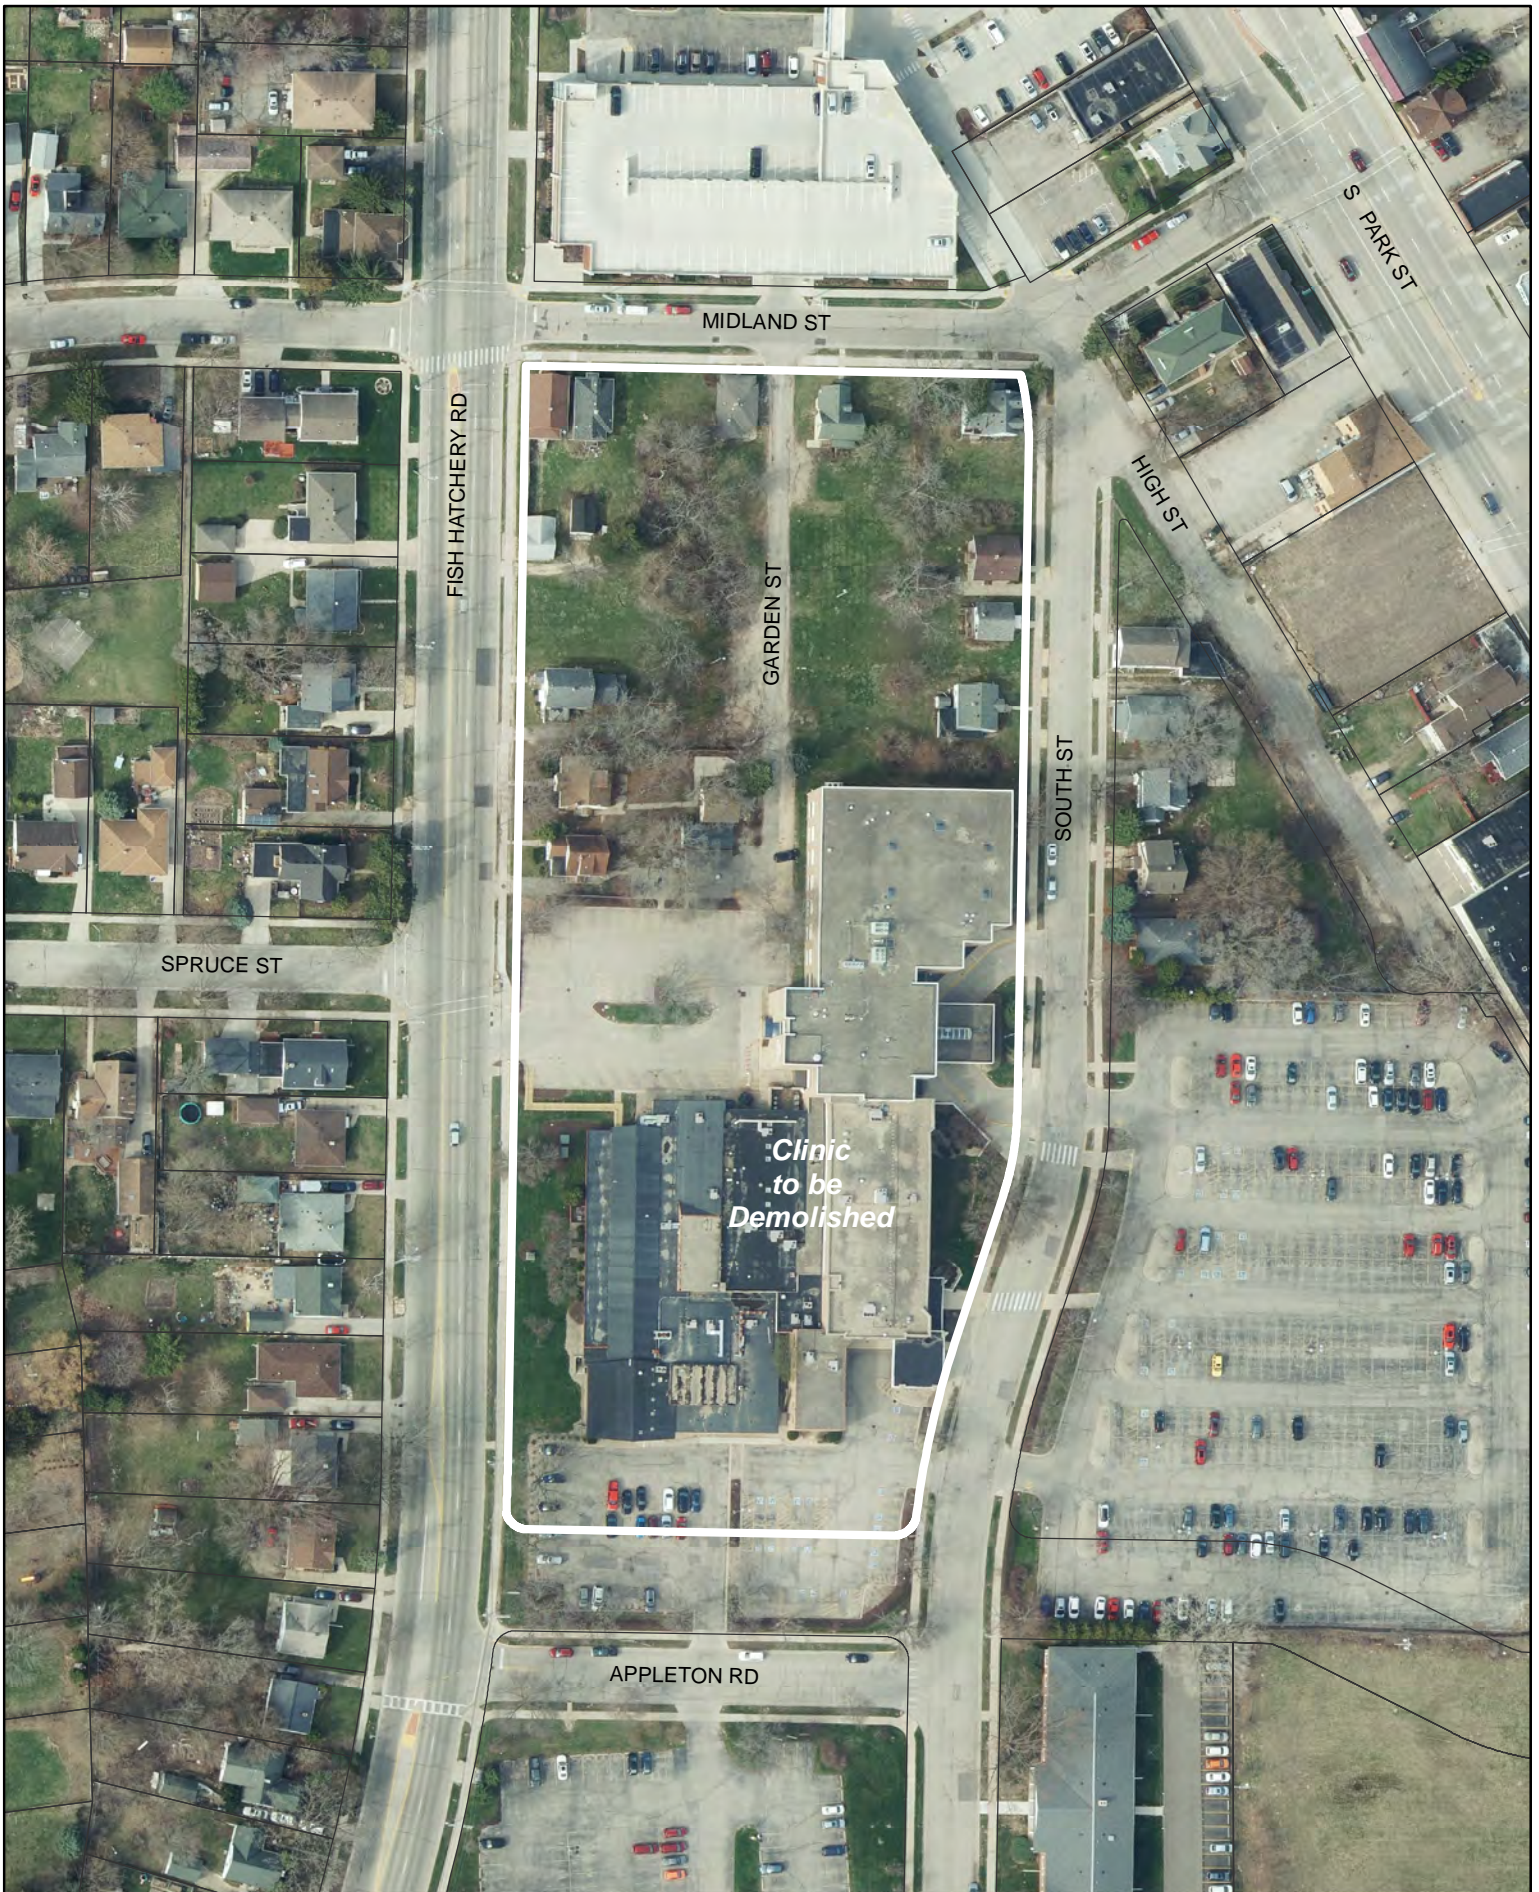

*Clinic
to be
Demolished*