


PROJECT NO: 5992-09-31	HWY: CTH PD	COUNTY: DANE	PROJECT OVERVIEW	SHEET	E
------------------------	-------------	--------------	------------------	-------	---



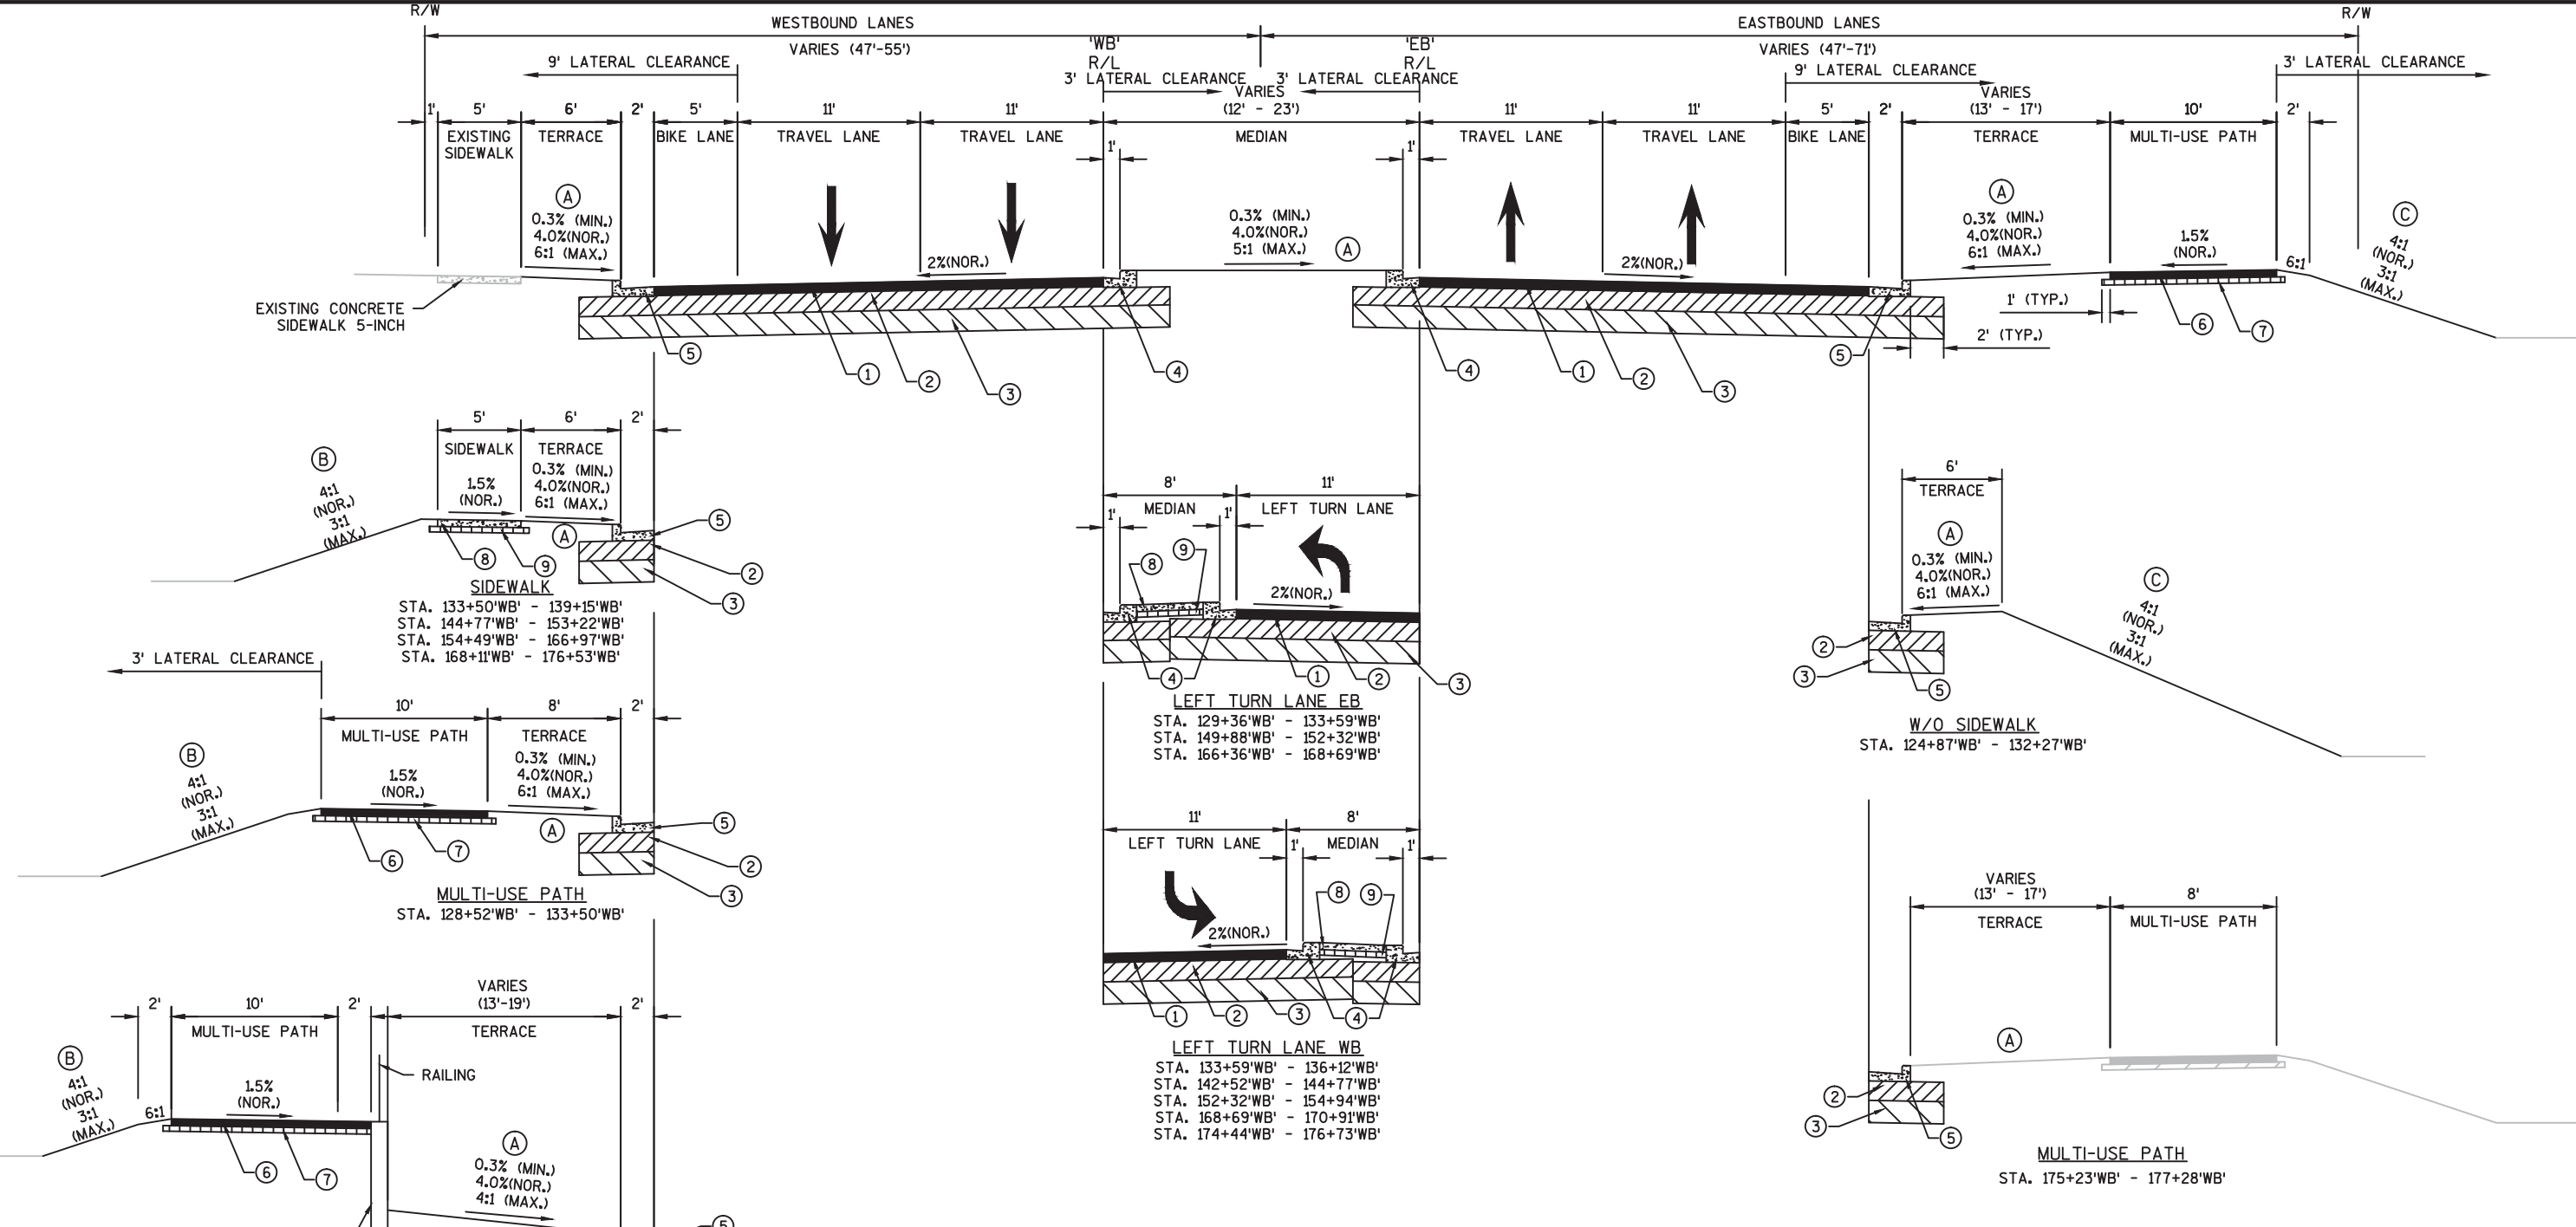



PROPOSED TYPICAL SECTION, CTH PD
 STA. 124+87'WB' - 177+28'WB'

LEGEND


① LOWER: 4-INCHES HMA PAVEMENT 3 MT 58-28 S UPPER: 2.5-INCHES HMA PAVEMENT 4 MT 58-28 H	⑦ 6-INCHES BASE AGGREGATE DENSE 1 1/4-INCHES
② 14-INCHES BASE AGGREGATE DENSE 1 1/4-INCHES	⑧ CONCRETE SIDEWALK 5-INCH
③ 16-INCHES SELECT CRUSHED MATERIAL	⑨ 4-INCHES BASE AGGREGATE DENSE 3/4-INCHES
④ CONCRETE CURB & GUTTER, TYPE D 24-INCH SPECIAL	⑩ 12-INCHES BASE AGGREGATE DENSE 1 1/4-INCHES
⑤ CONCRETE CURB & GUTTER, TYPE D 30-INCH	Ⓐ TOPSOIL, FERTILIZER TYPE B & SOD LAWN
⑥ 3-INCHES HMA PAVEMENT 3 LT 58-28 S	Ⓑ TOPSOIL, FERTILIZER TYPE B & SEEDING MIXTURE NO. 40
	Ⓒ TOPSOIL, FERTILIZER TYPE B & NO MOW SEED MIXTURE

PLAN DETAILS LEGEND

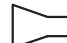
<p>→ TRAFFIC FLOW</p> <p> CURB RAMP DETECTABLE WARNING FIELD YELLOW</p> <p> CURB RAMP, TYPE X</p> <p>■ PROPOSED STORM SEWER INLET</p> <p>● PROPOSED STORM SEWER MANHOLE</p> <p> PROPOSED APRON ENDWALL</p> <p>- - - SLOPE INTERCEPT</p> <p>CS-5 CONCRETE SIDEWALK 5-INCH</p> <p>____X____ SAWING ASPHALT</p> <p>/////// SAWING CONCRETE</p> <p>R-WAL RETAINING WALL</p>	<p>CD-7 CONCRETE DRIVEWAY 7-INCH</p> <p>ASPH ASPHALTIC SURFACE DRIVEWAYS AND FIELD ENTRANCES</p> <p>GRVL-6 6-INCH BASE AGGREGATE DENSE 3/4-INCH</p> <p>CG-30 CONCRETE CURB & GUTTER, TYPE D 30-INCH</p> <p>CG-24 CONCRETE CURB & GUTTER, TYPE D 24-INCH SPECIAL (SEE CONSTRUCTION DETAIL)</p> <p>MP-3 MULTI-USE PATH 3-INCH HMA PAVEMENT TYPE 3 LT 58-28 S</p> <p>CP CONCRETE CURB PEDESTRIAN</p> <p>AC ASPHALTIC CURB</p> <p>M-A MAINTENANCE OPENING, SEE CONSTRUCTION DETAIL "MAINTENANCE OPENING DETAIL"</p> <p>SN-1 CONCRETE MEDIAN SLOPED NOSE TYPE-1</p>
---	--

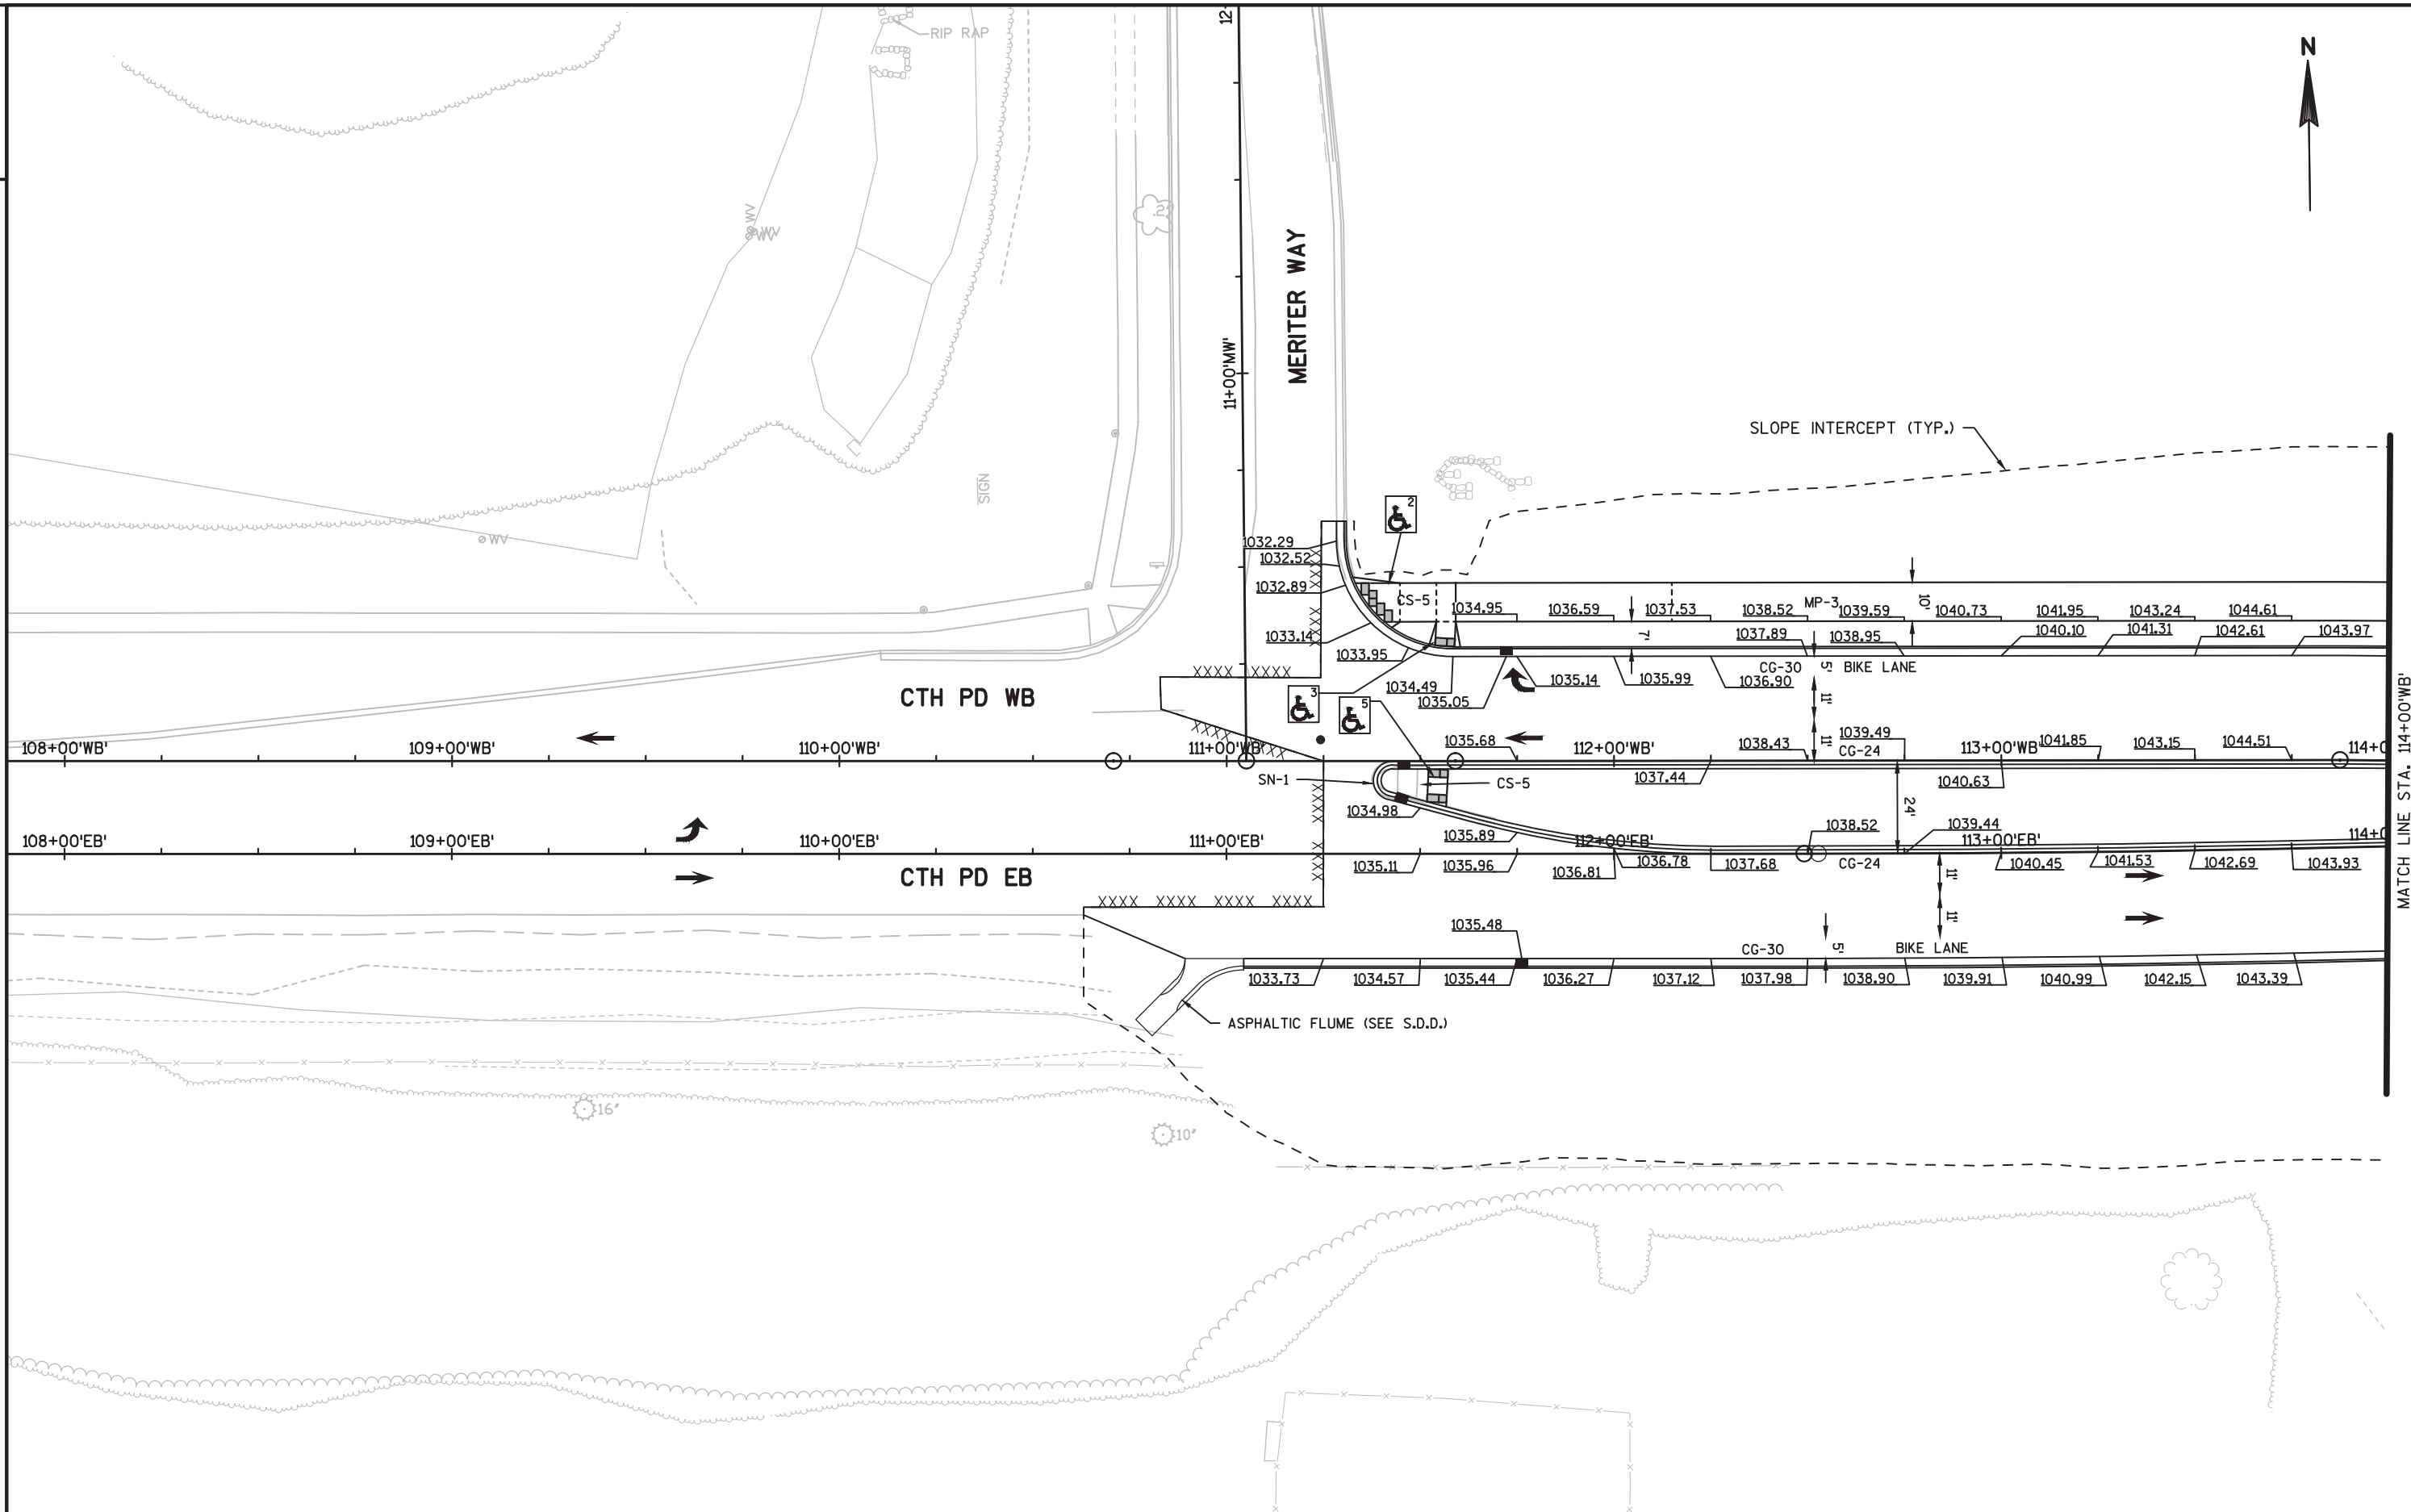


PROJECT NO: 5992-09-31	HWY: CTH PD	COUNTY: DANE	PLAN DETAILS: CTH PD	SHEET	E
------------------------	-------------	--------------	----------------------	-------	---

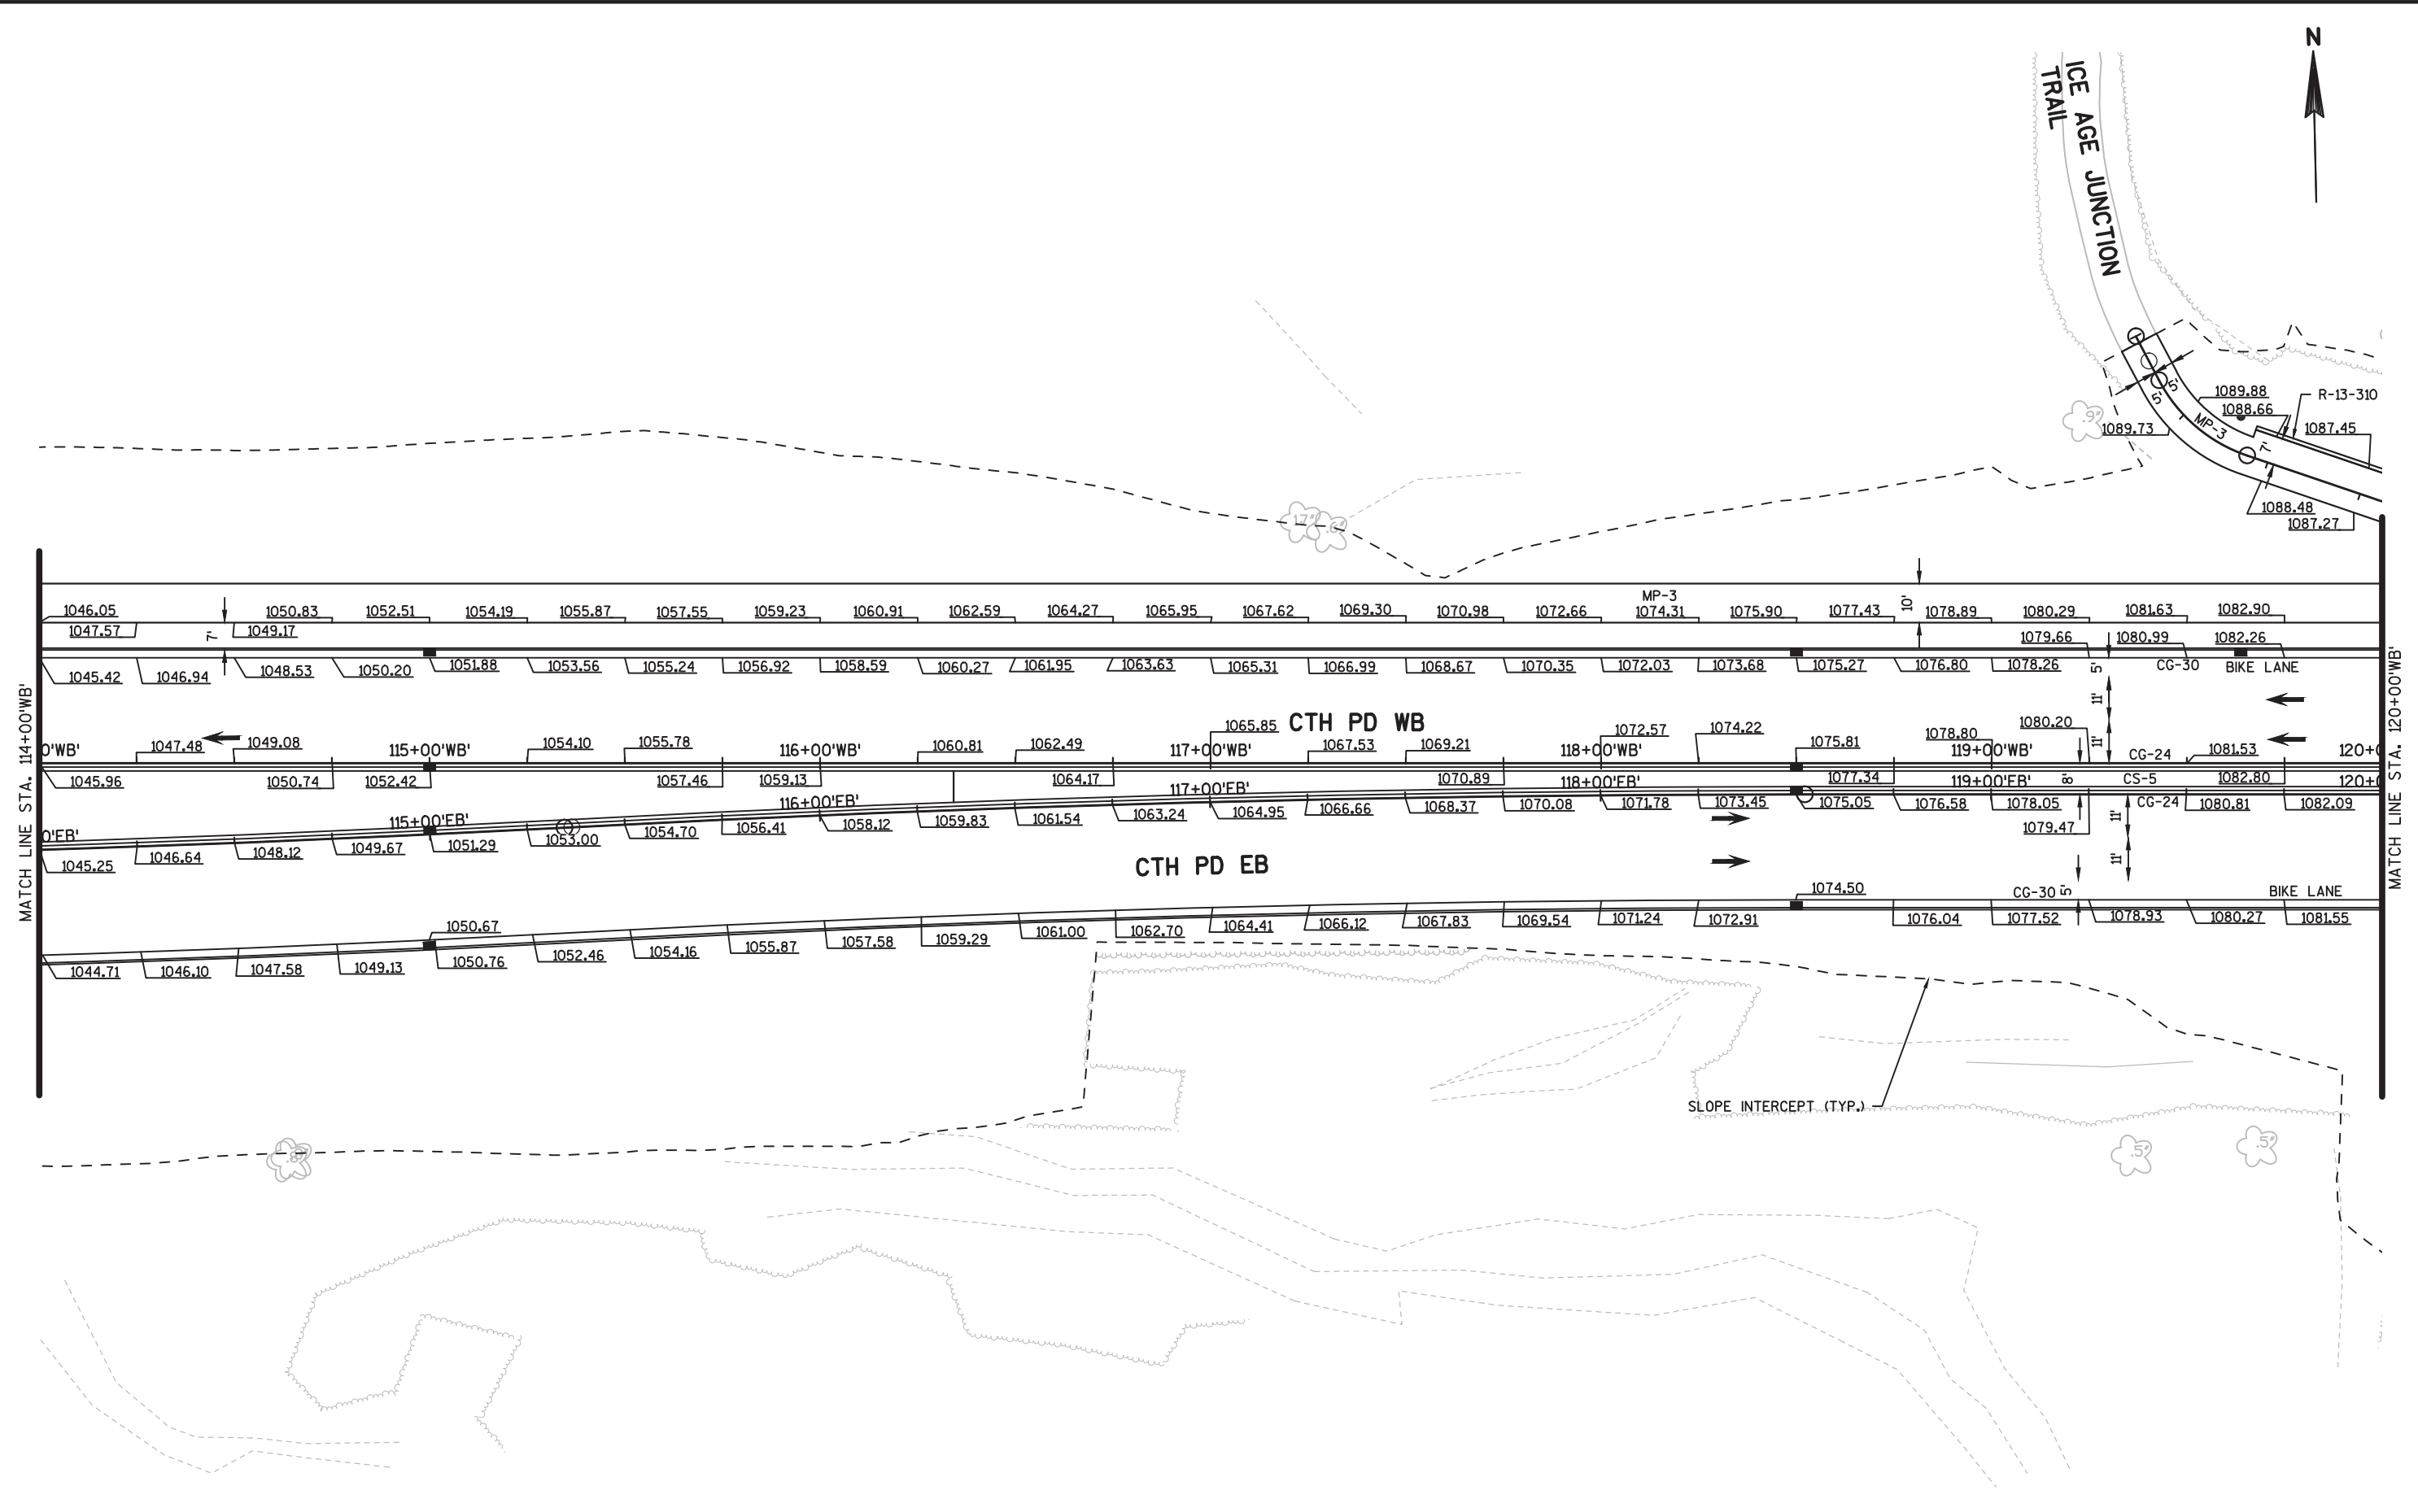

PROJECT NO: 5992-09-31	HWY: CTH PD	COUNTY: DANE	PLAN DETAILS: CTH PD	SHEET	E
------------------------	-------------	--------------	----------------------	-------	---

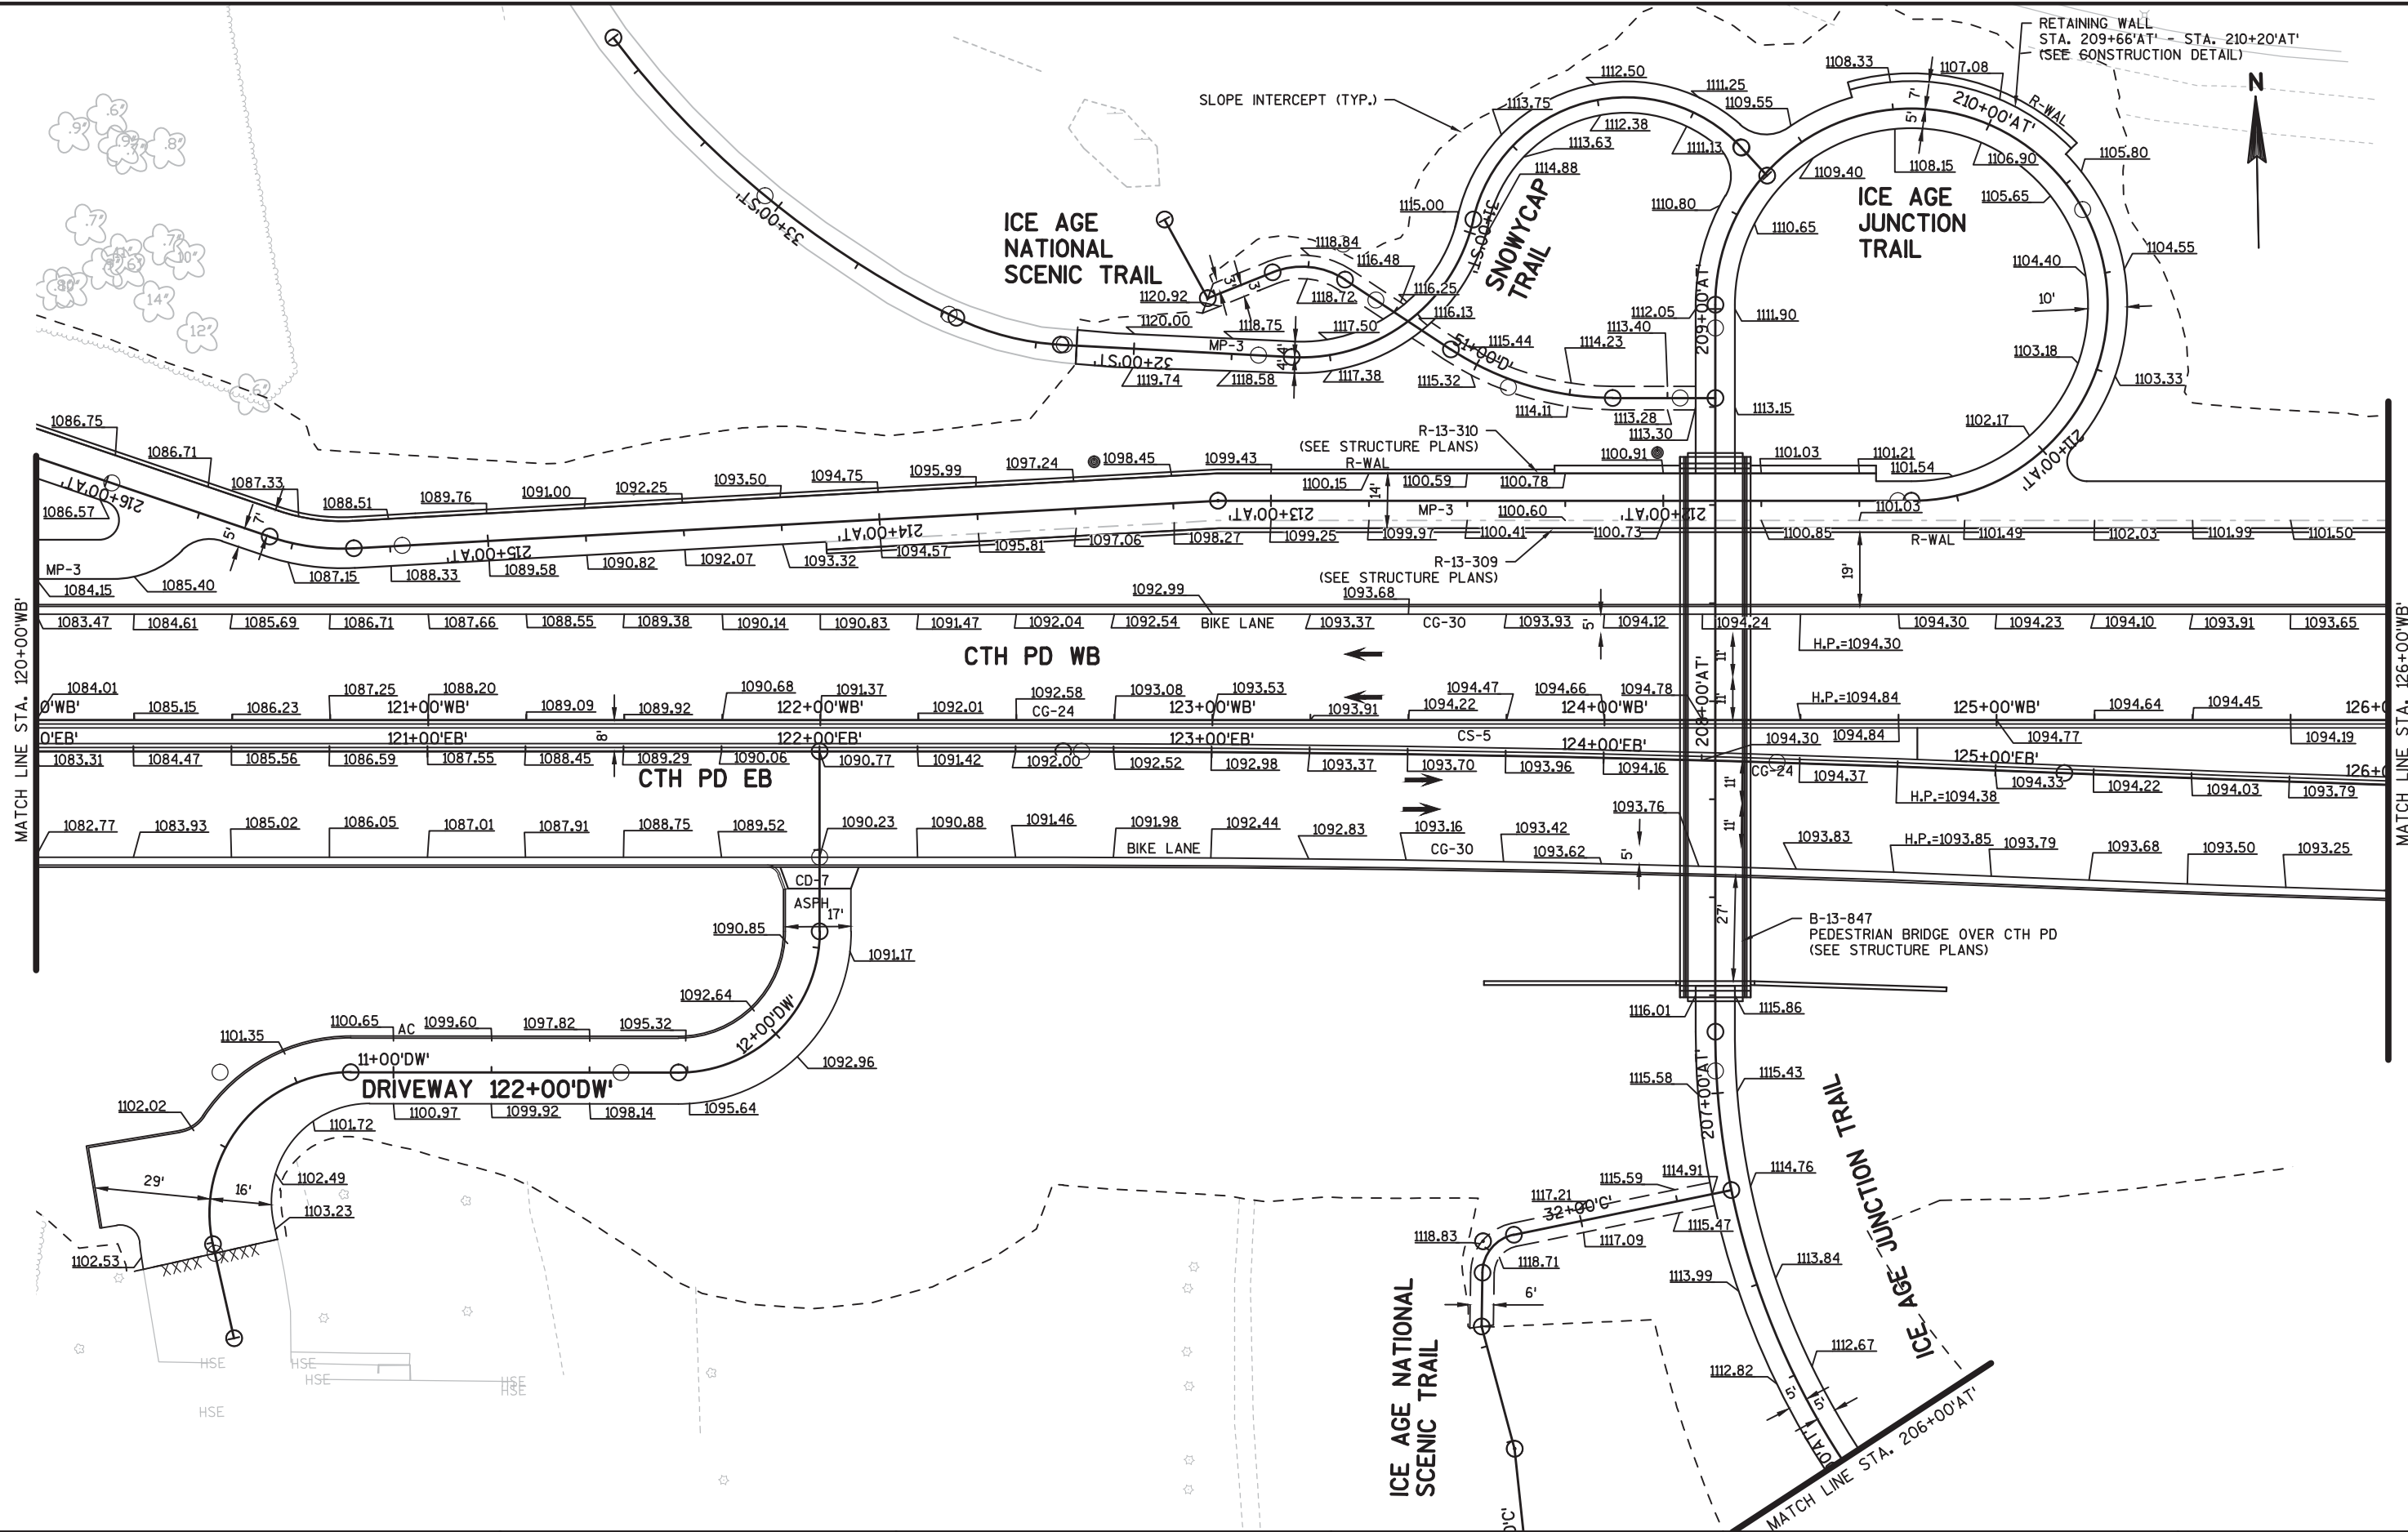


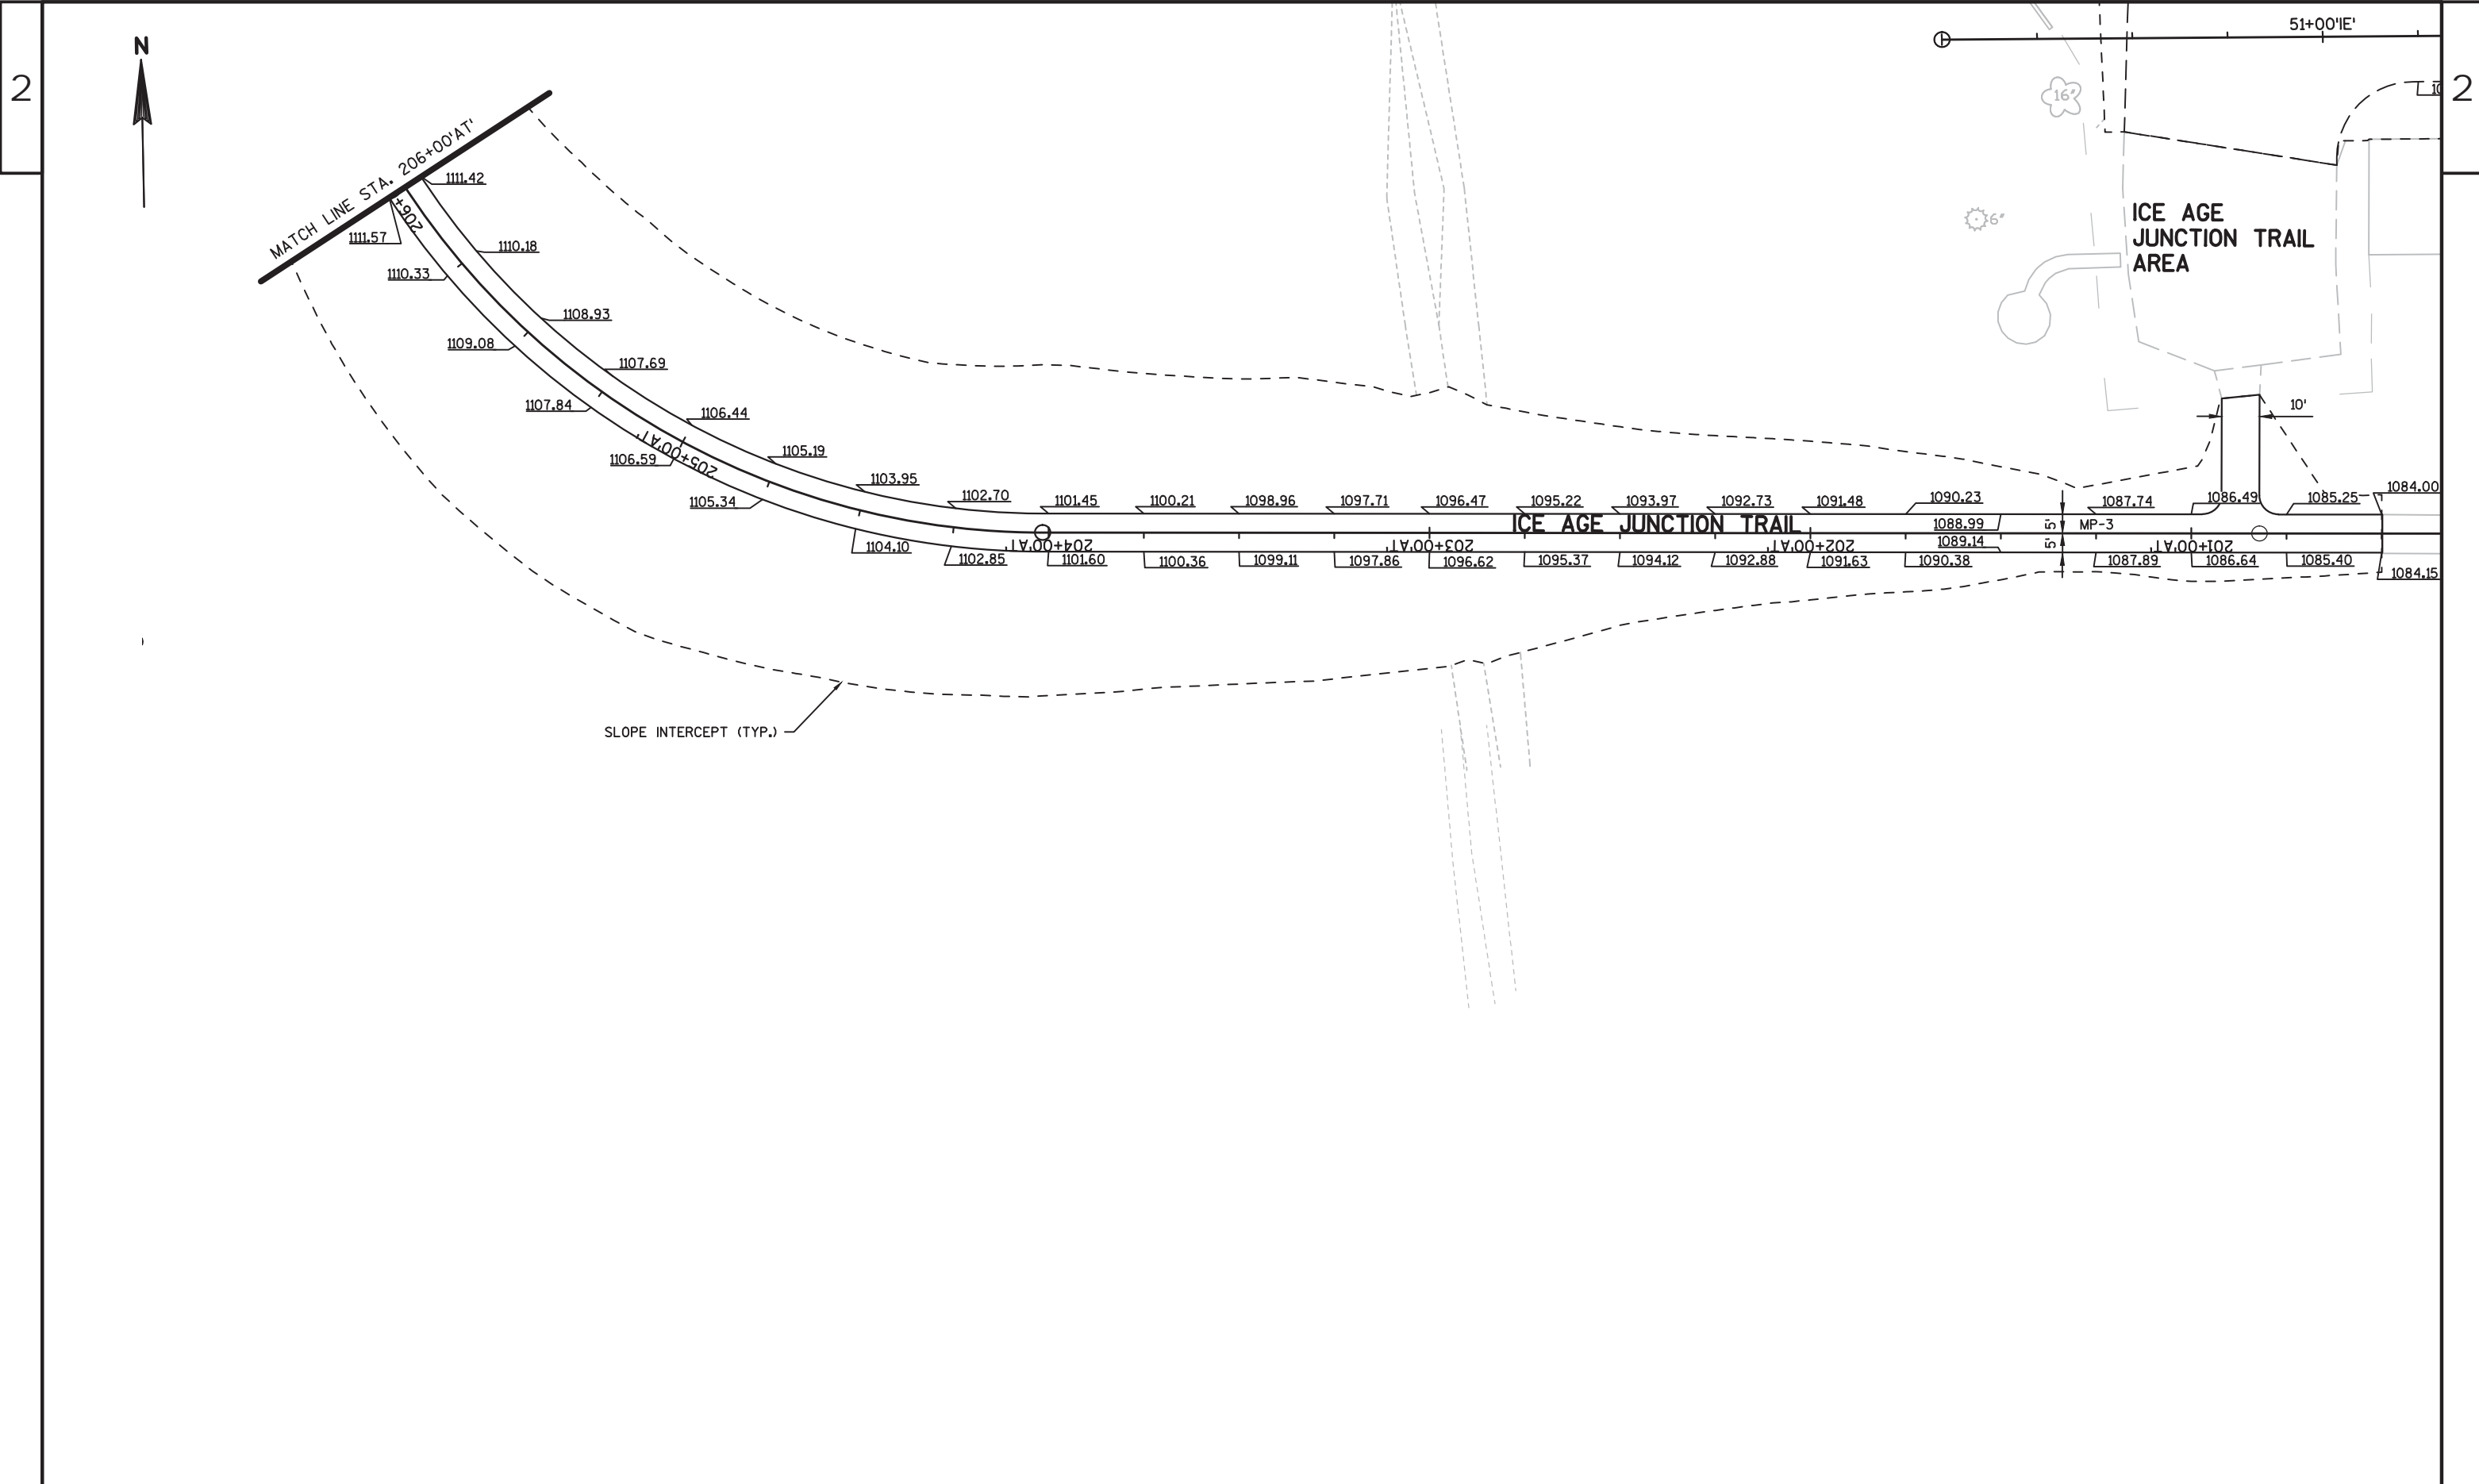





MATCH LINE STA. 126+00'WB


MATCH LINE STA. 132+00'WB


MATCH LINE STA. 53+50'IE

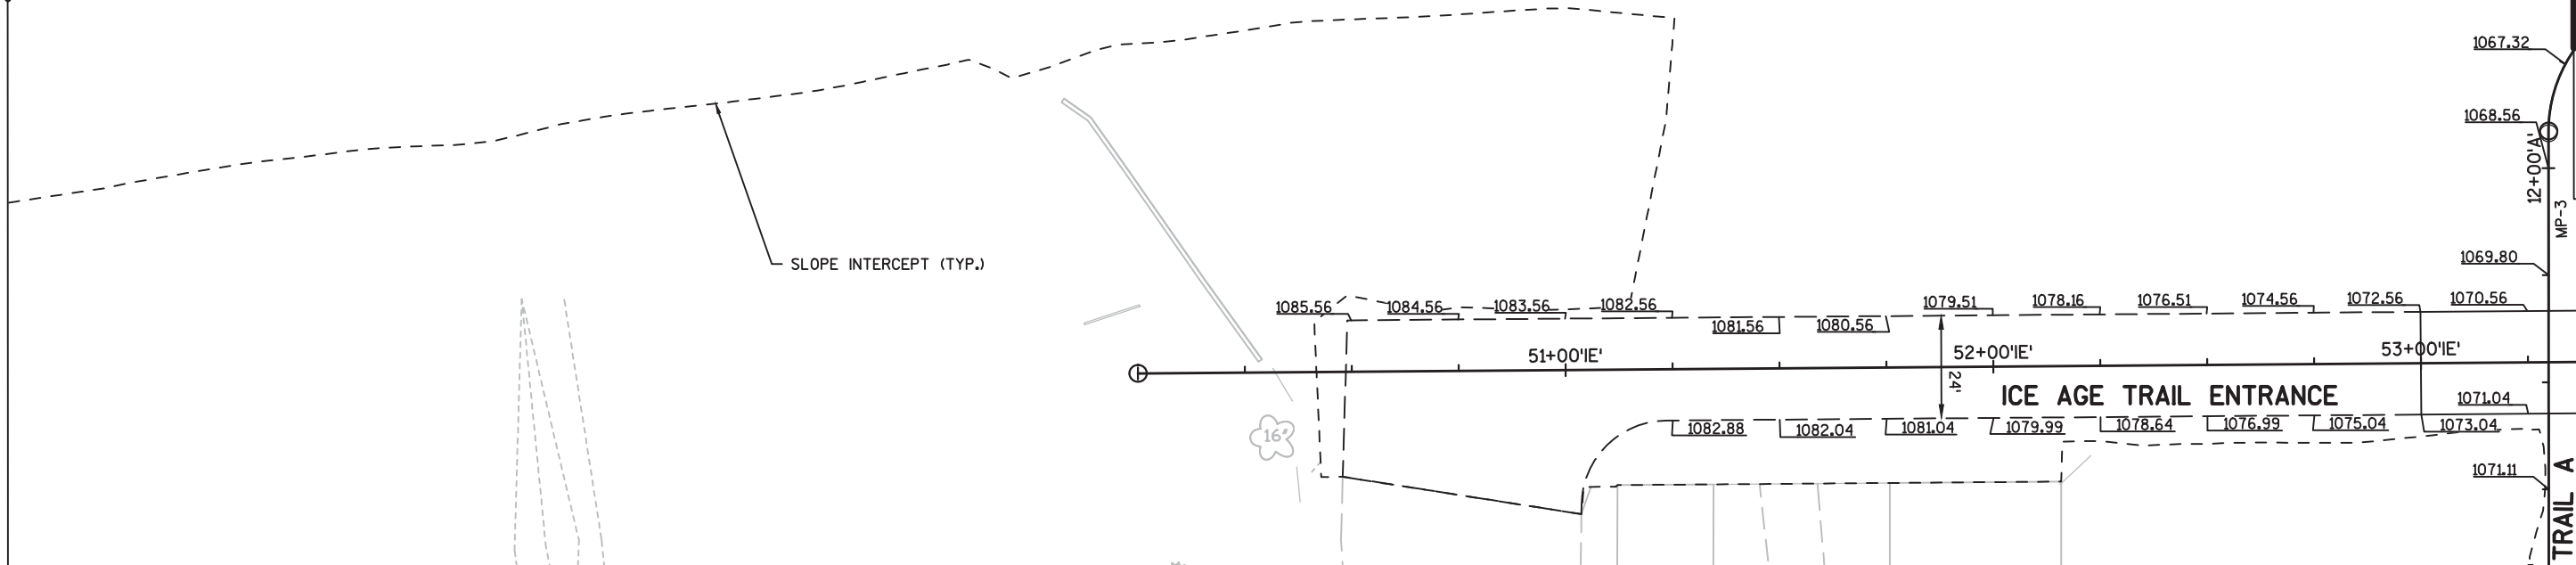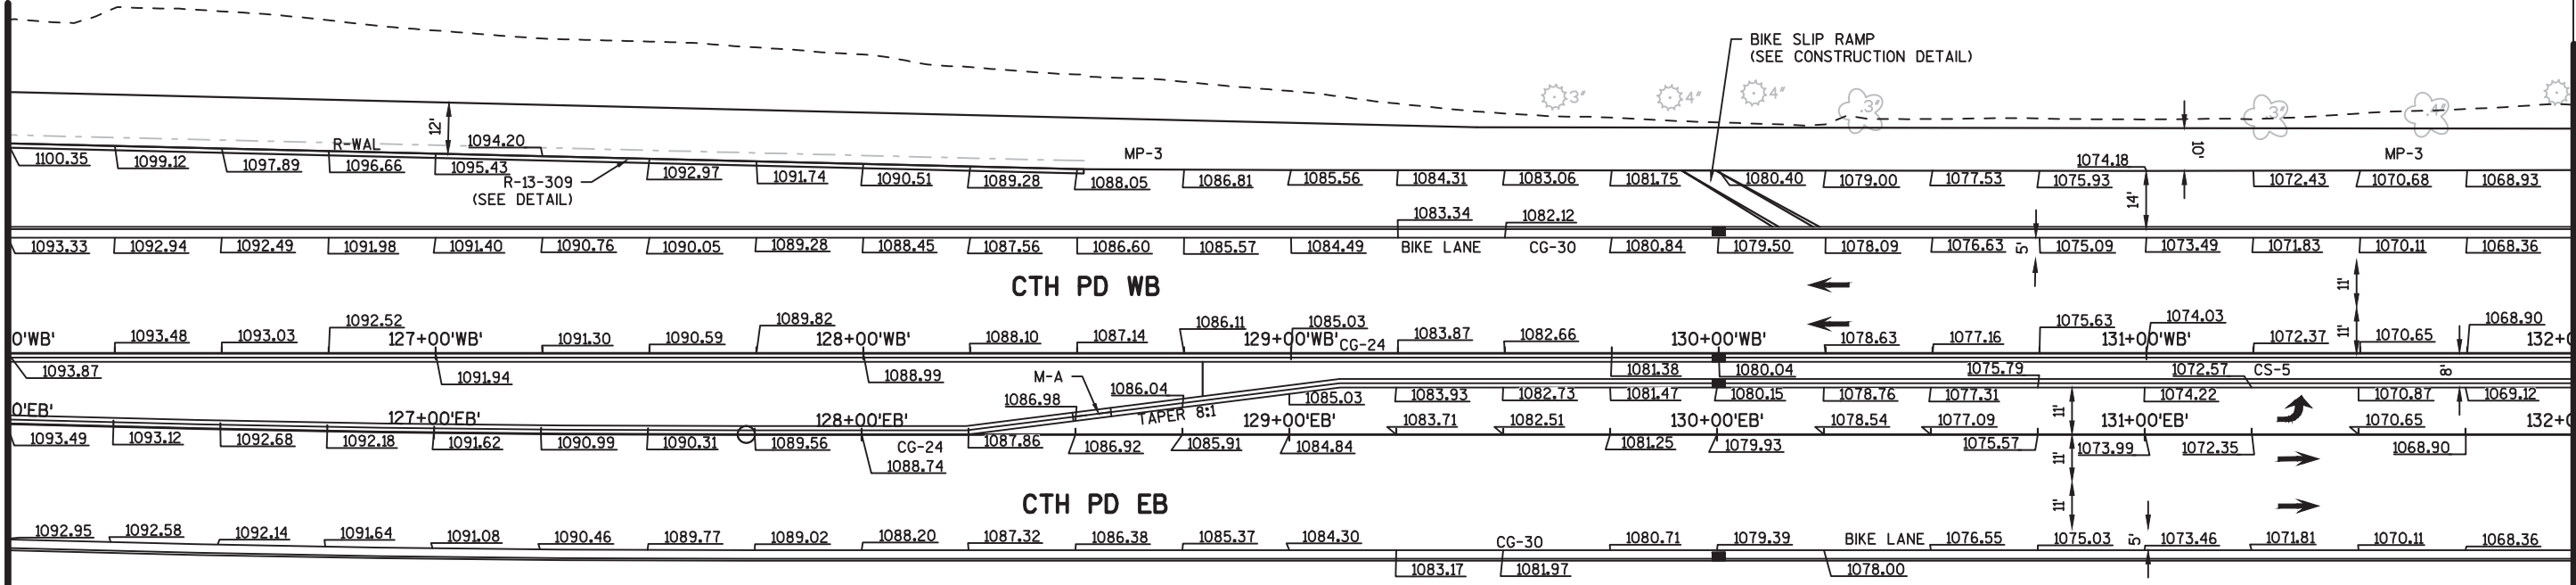


PROJECT NO: 5992-09-31	HWY: CTH PD	COUNTY: DANE	PLAN DETAILS: CTH PD	SHEET	E
------------------------	-------------	--------------	----------------------	-------	---


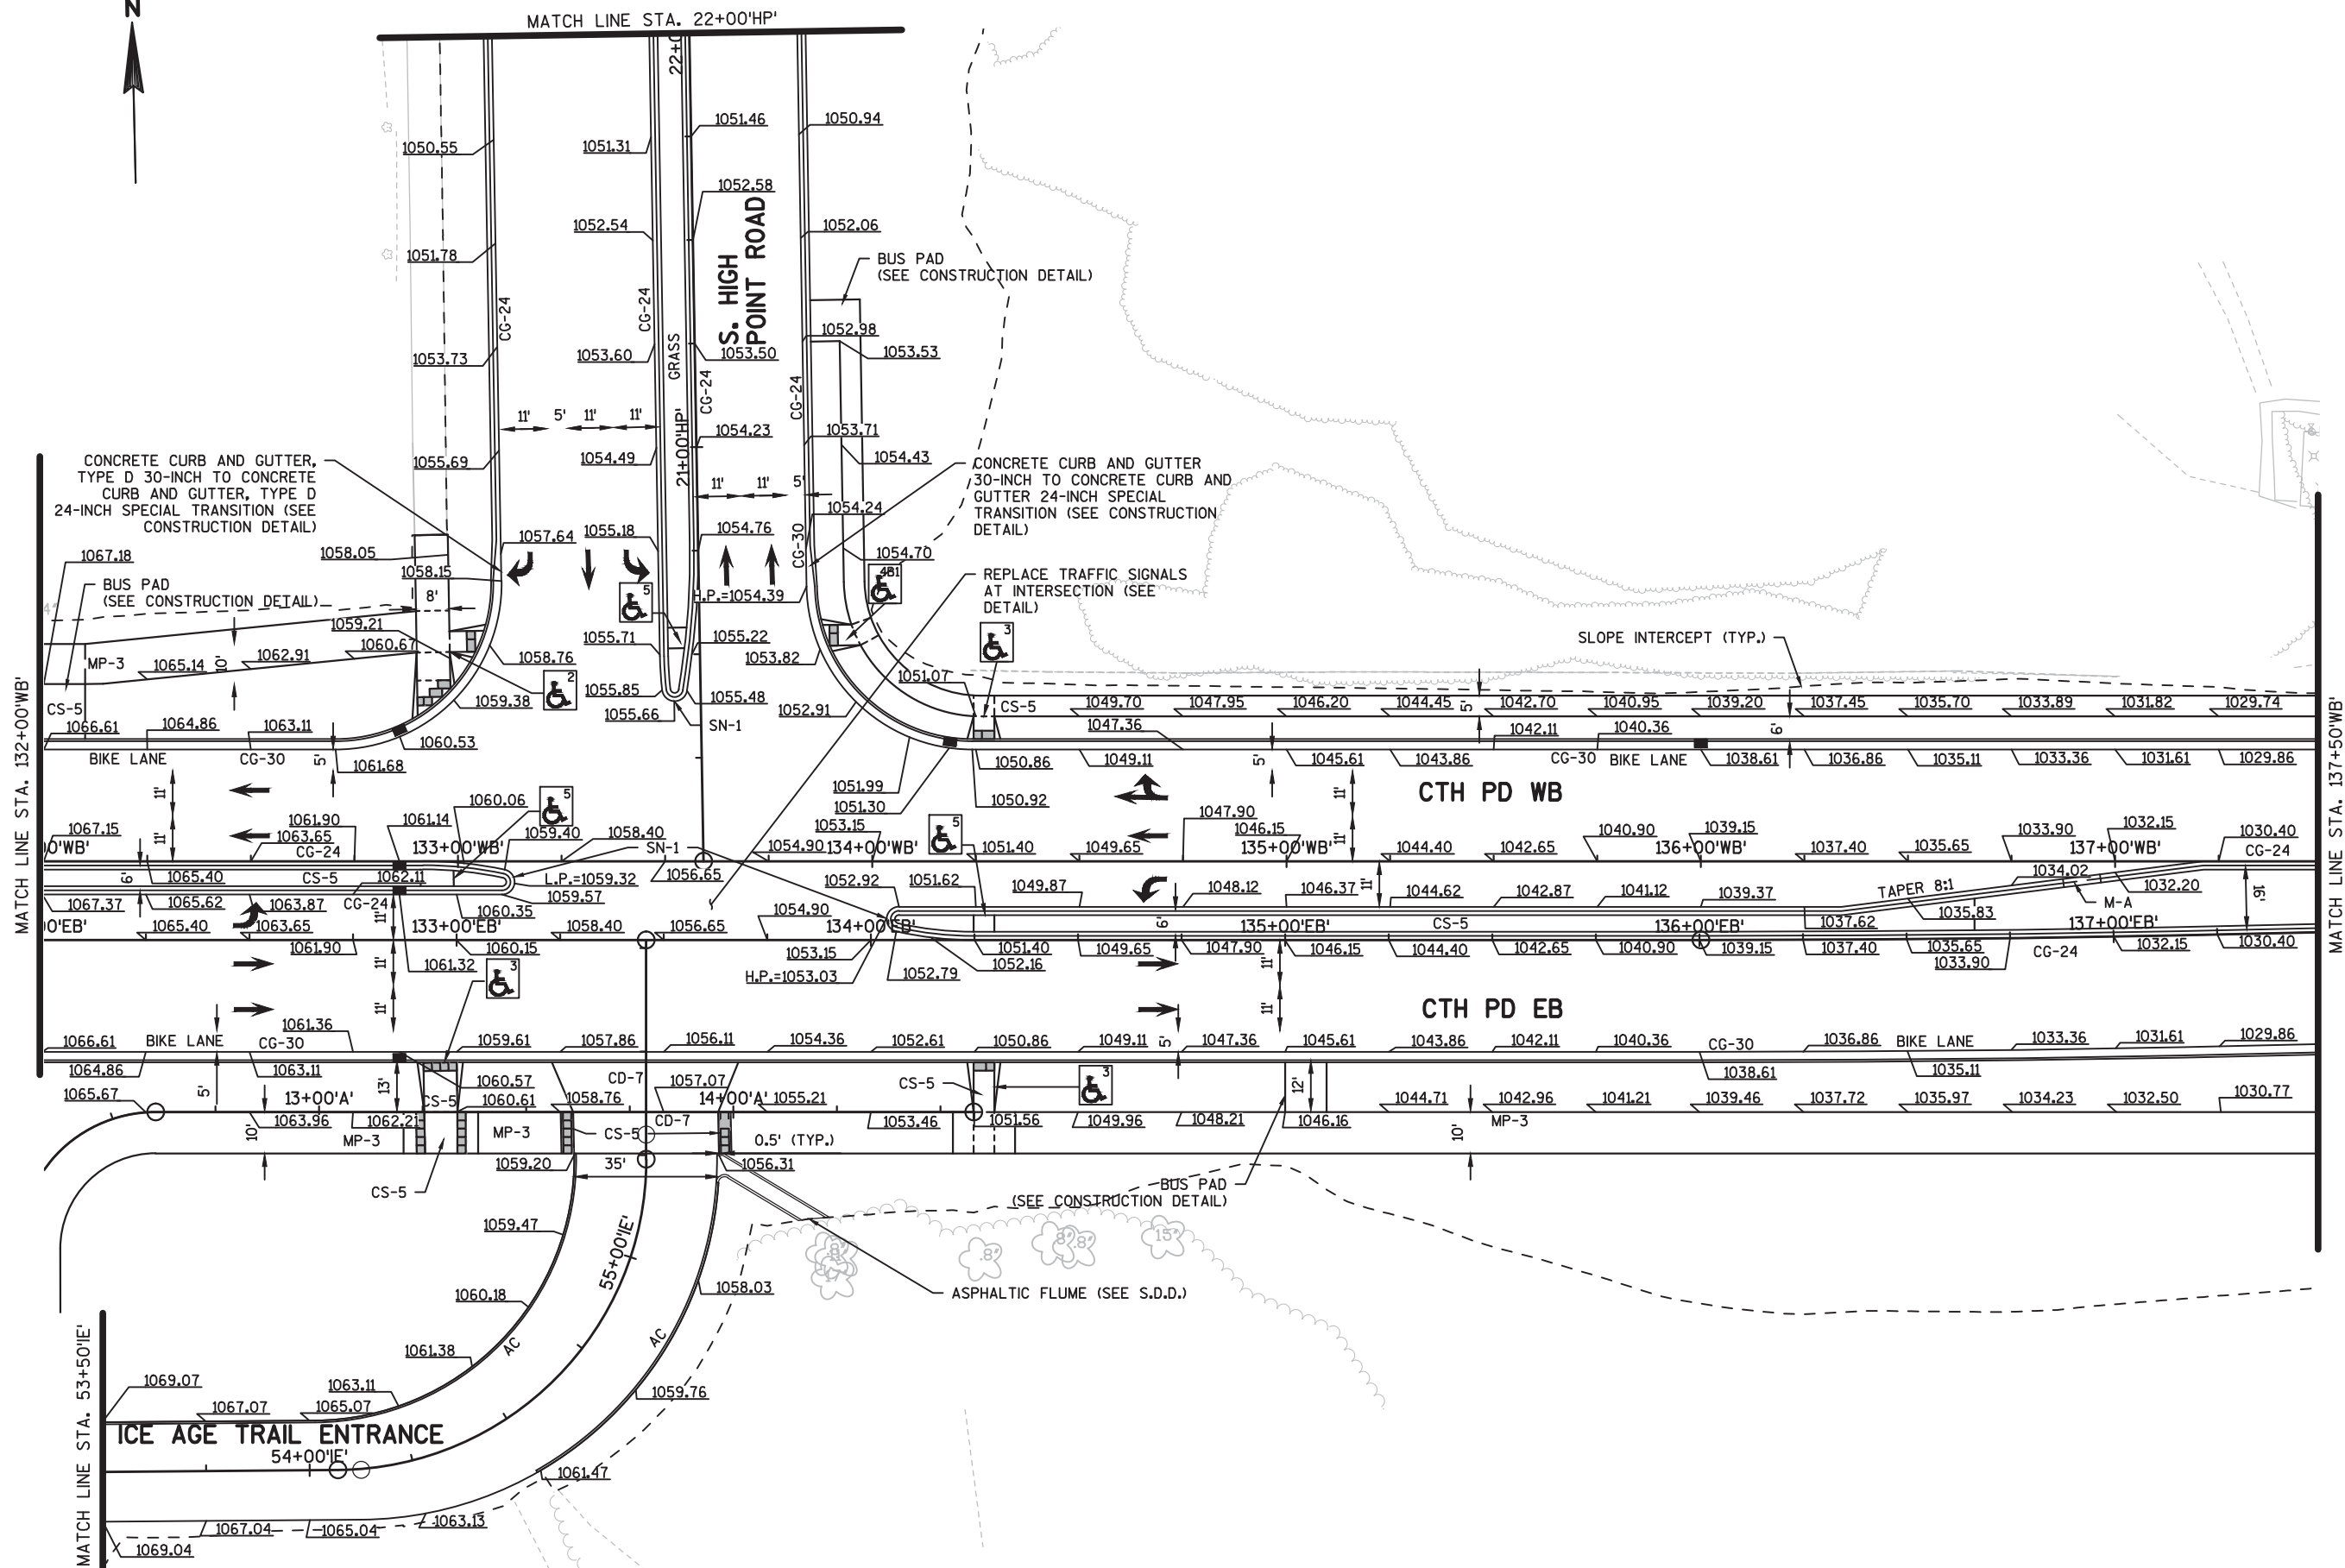


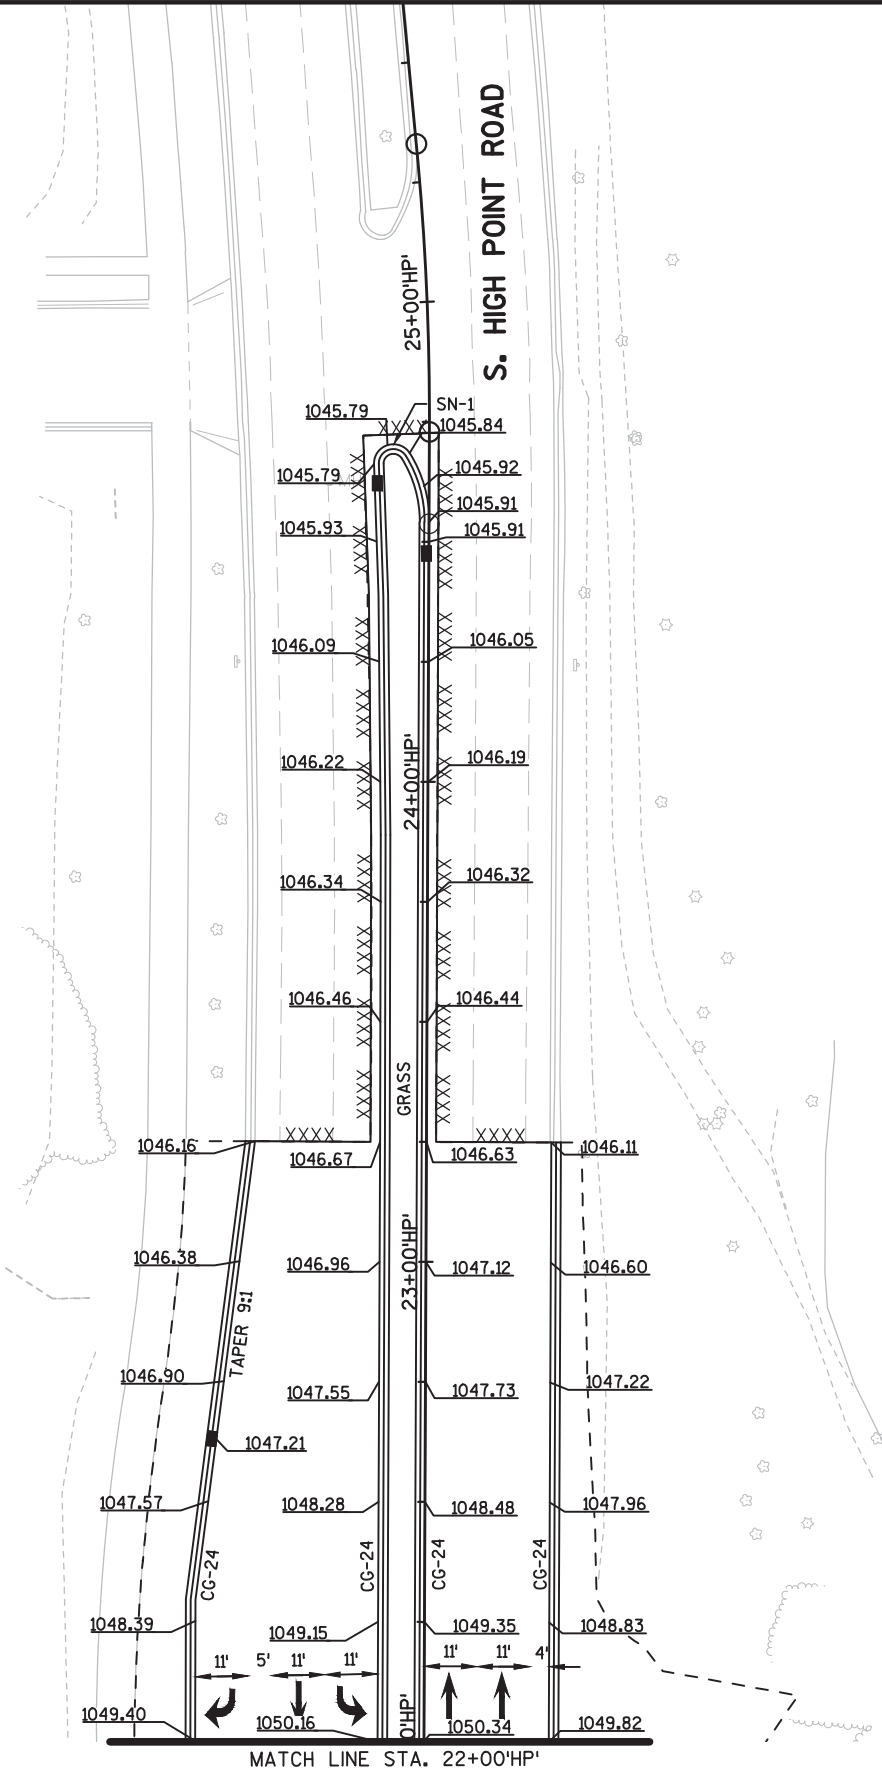


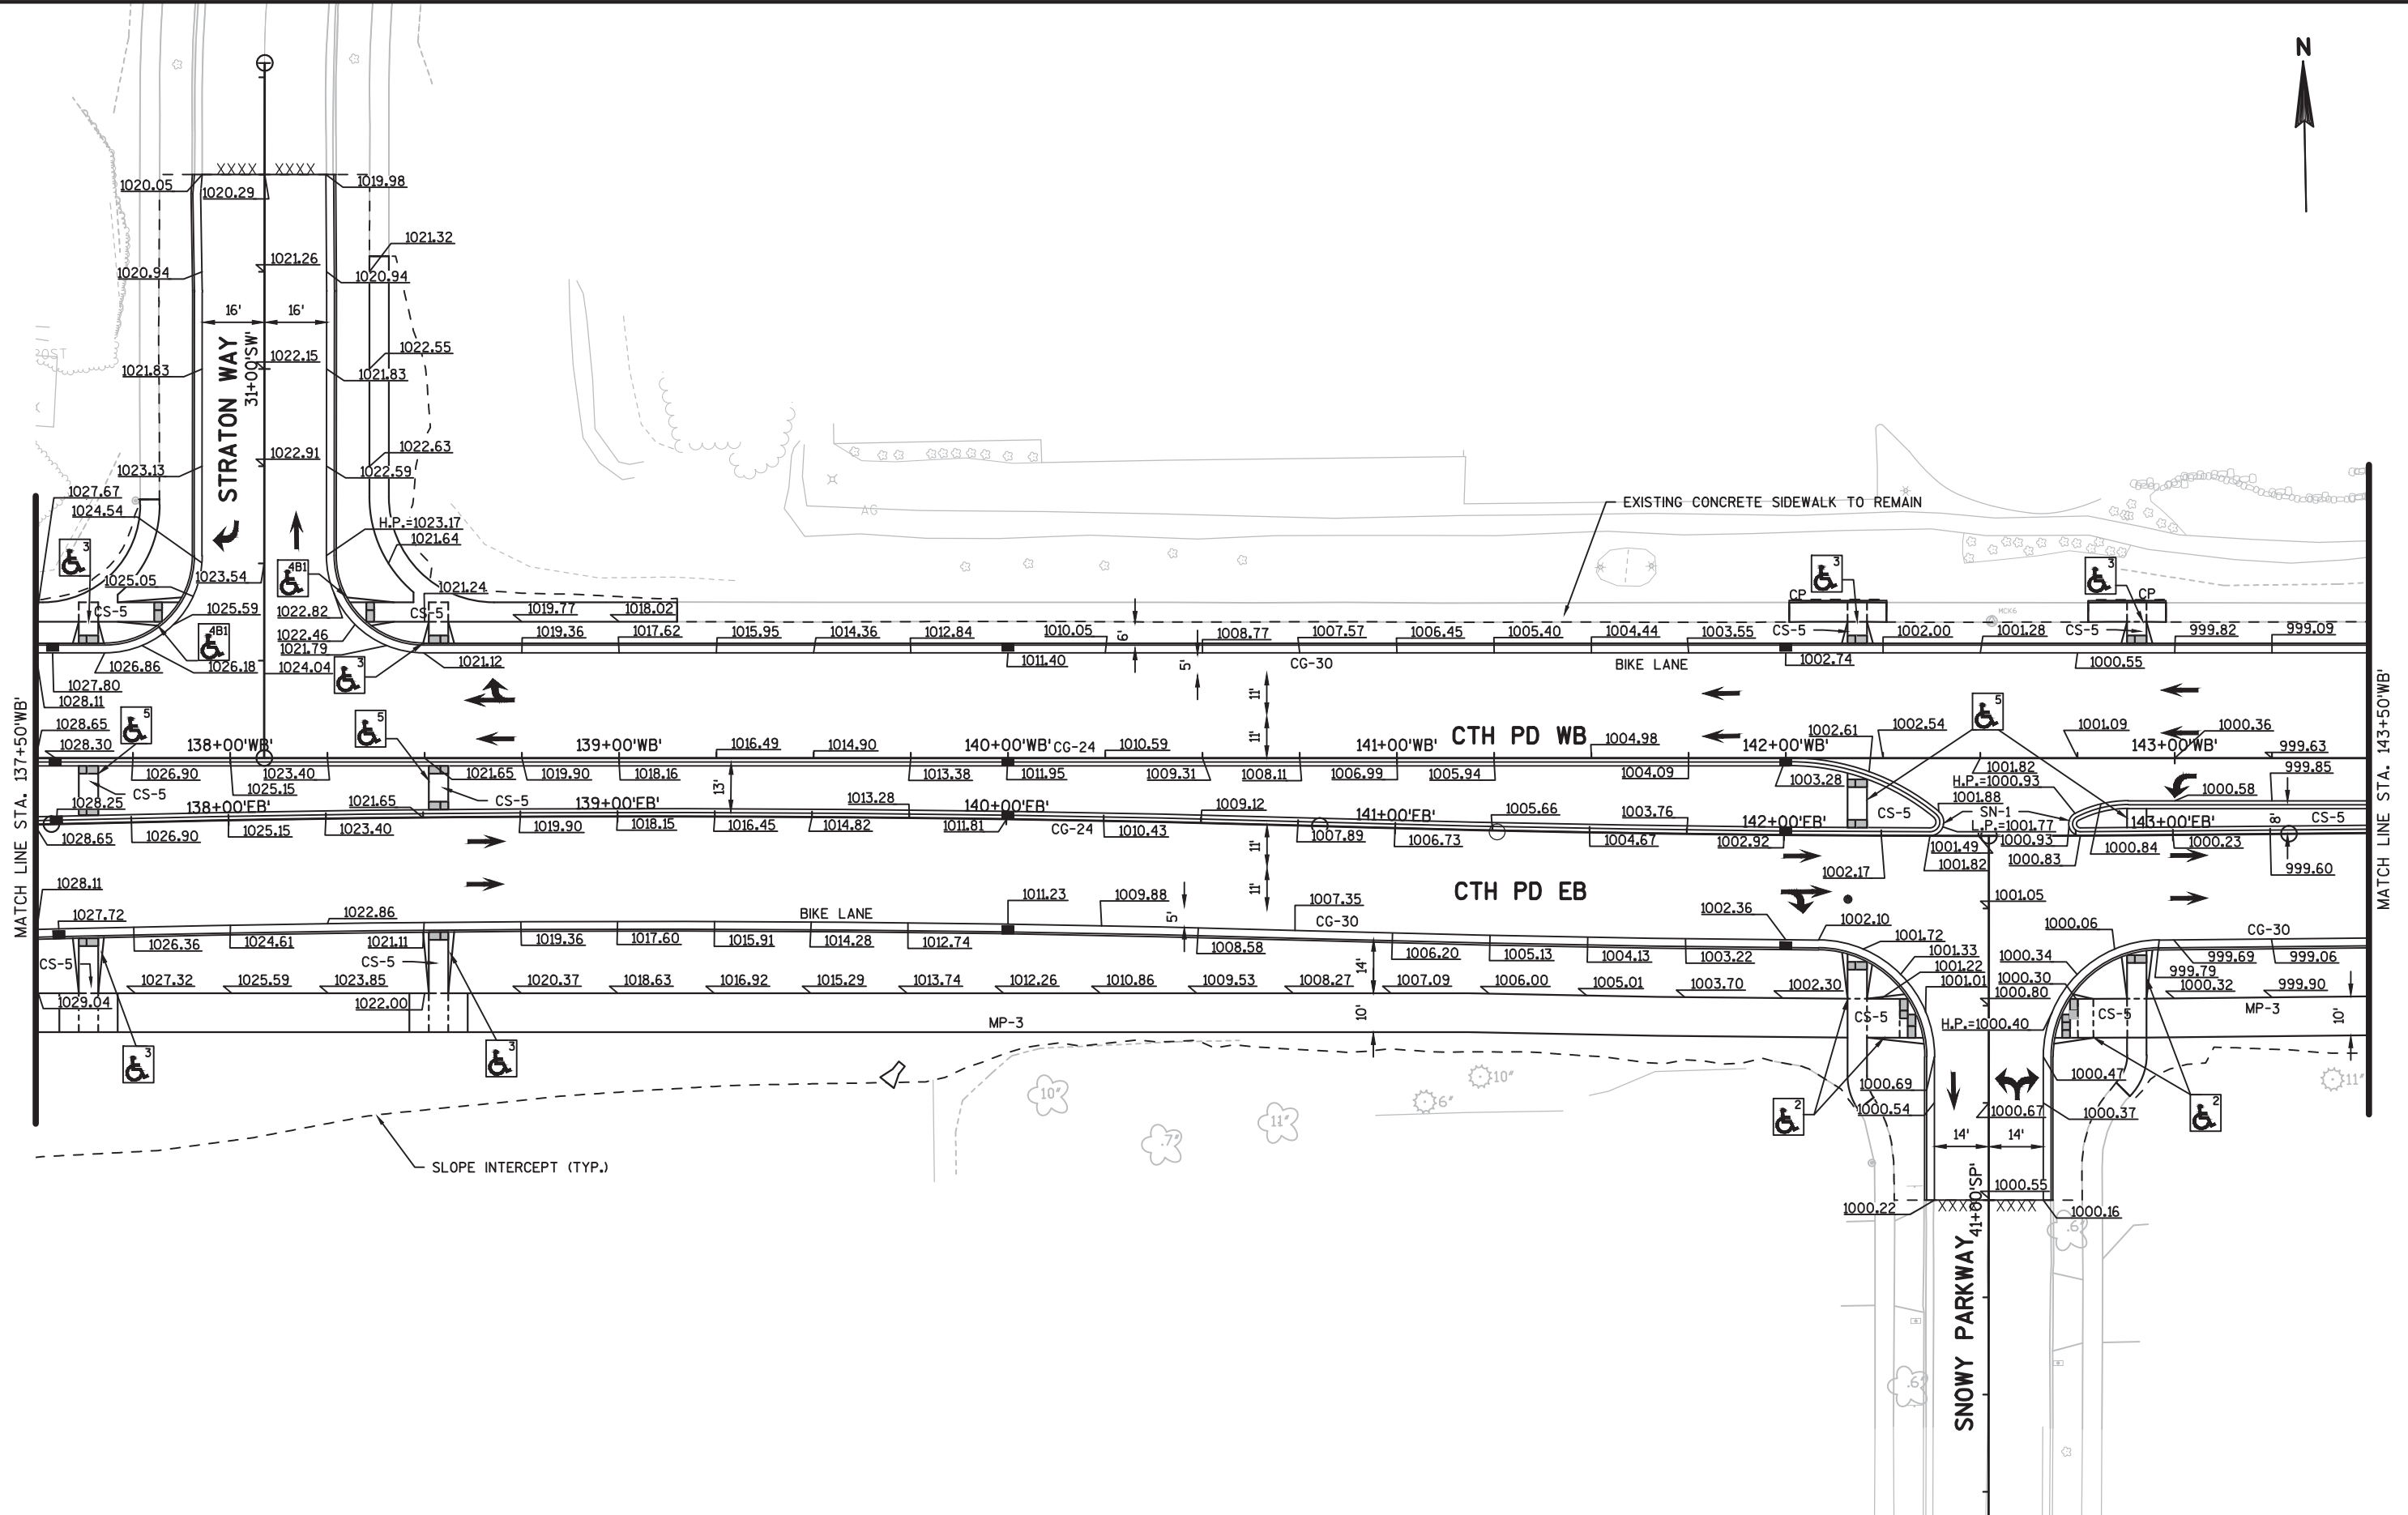



PROJECT NO: 5992-09-31	HWY: CTH PD	COUNTY: DANE	PLAN DETAILS: CTH PD	SHEET	E
------------------------	-------------	--------------	----------------------	-------	---

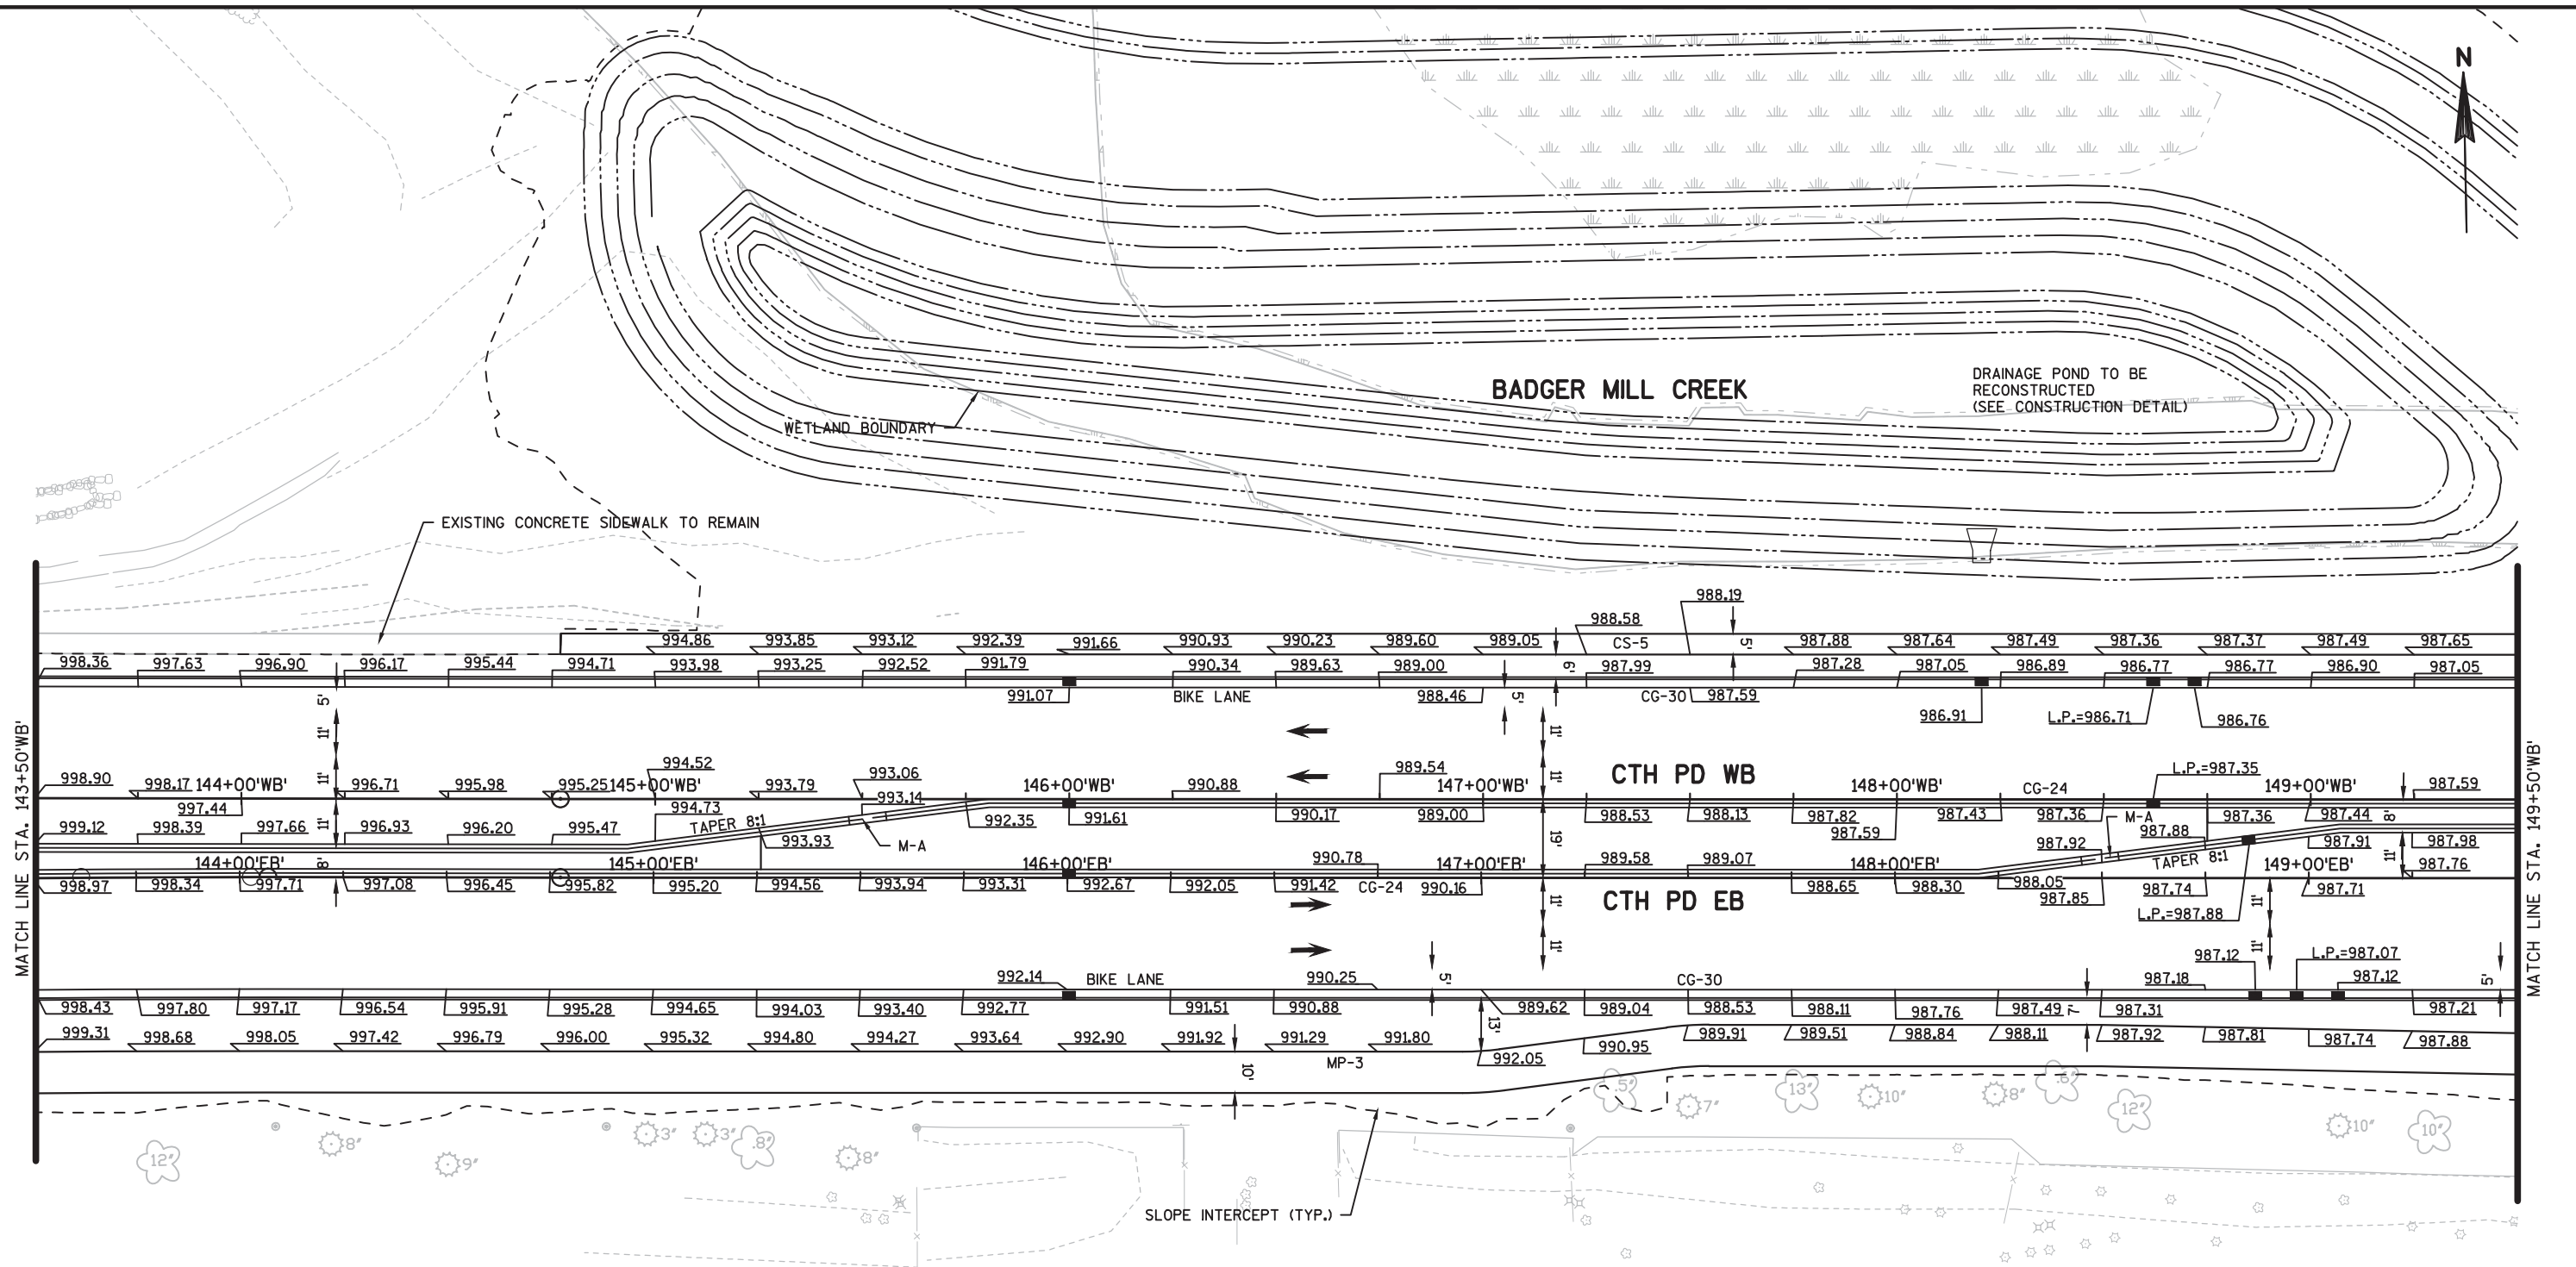

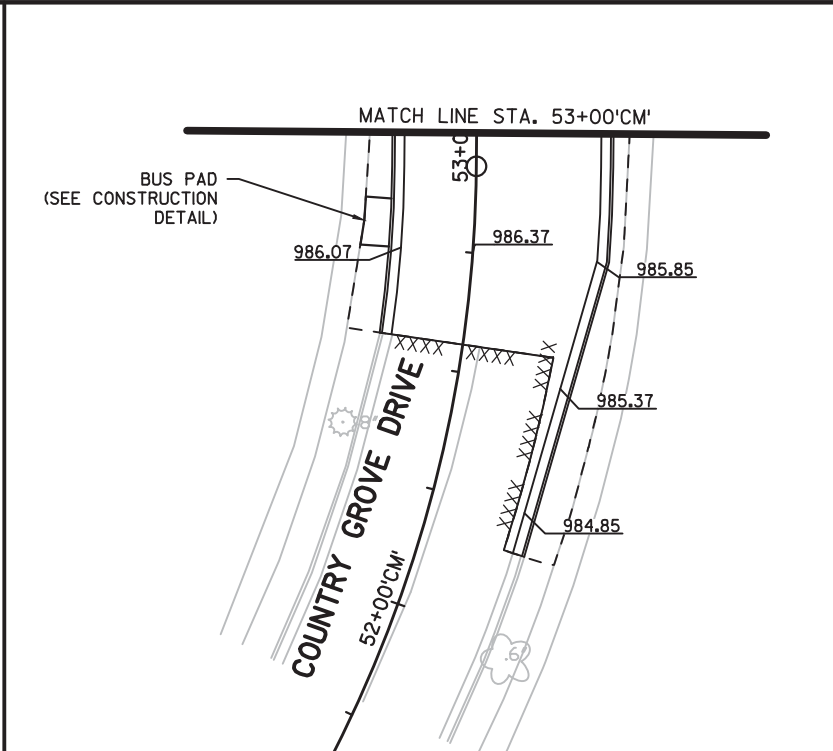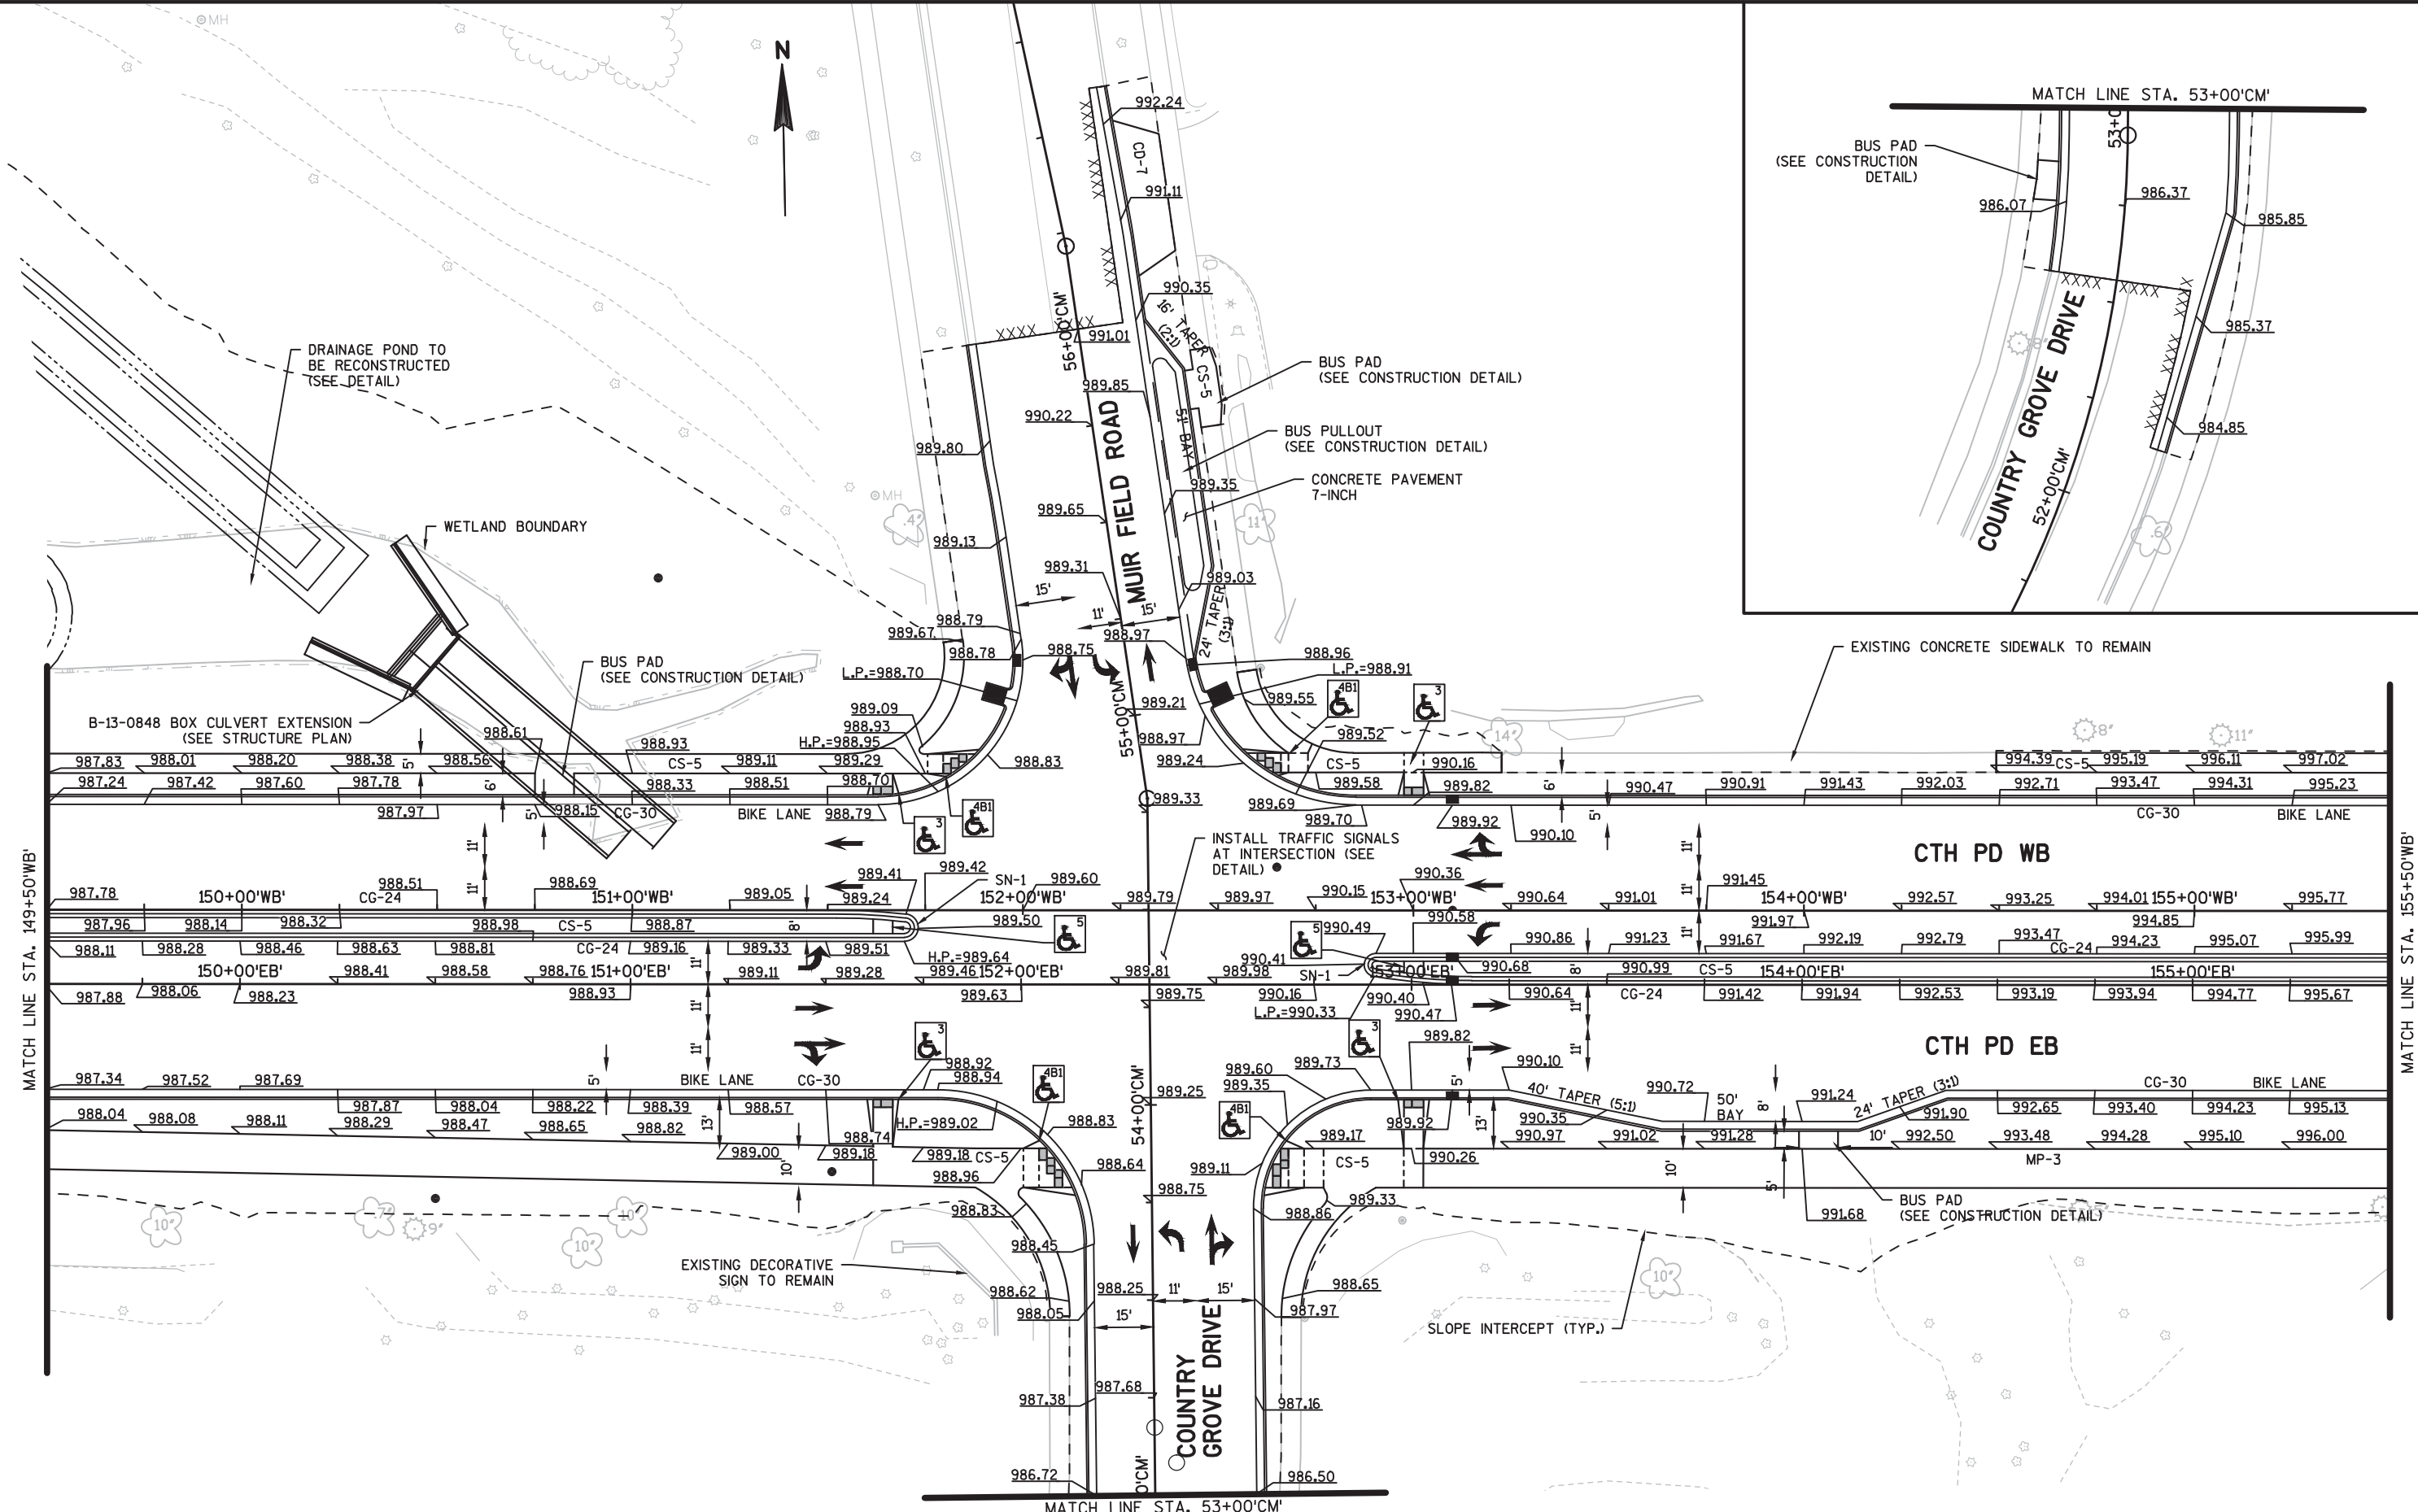


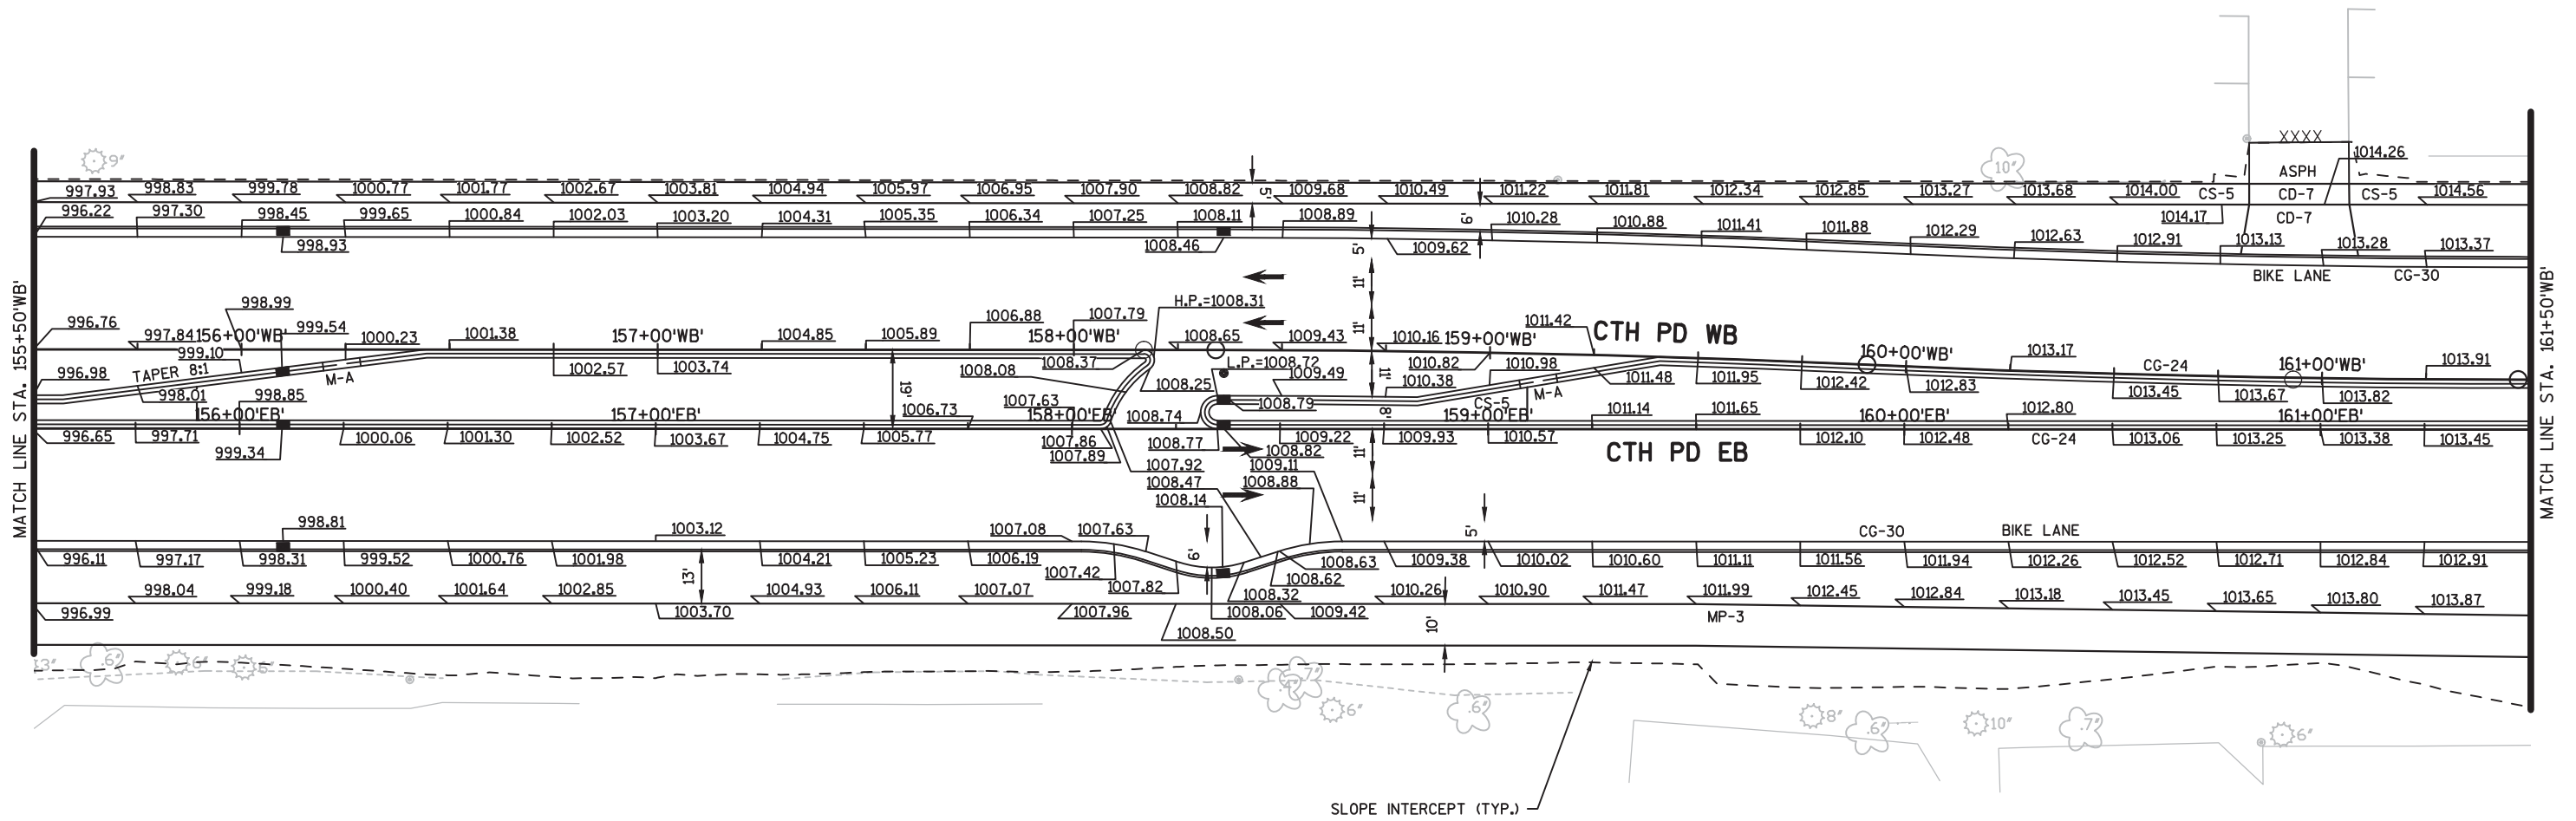

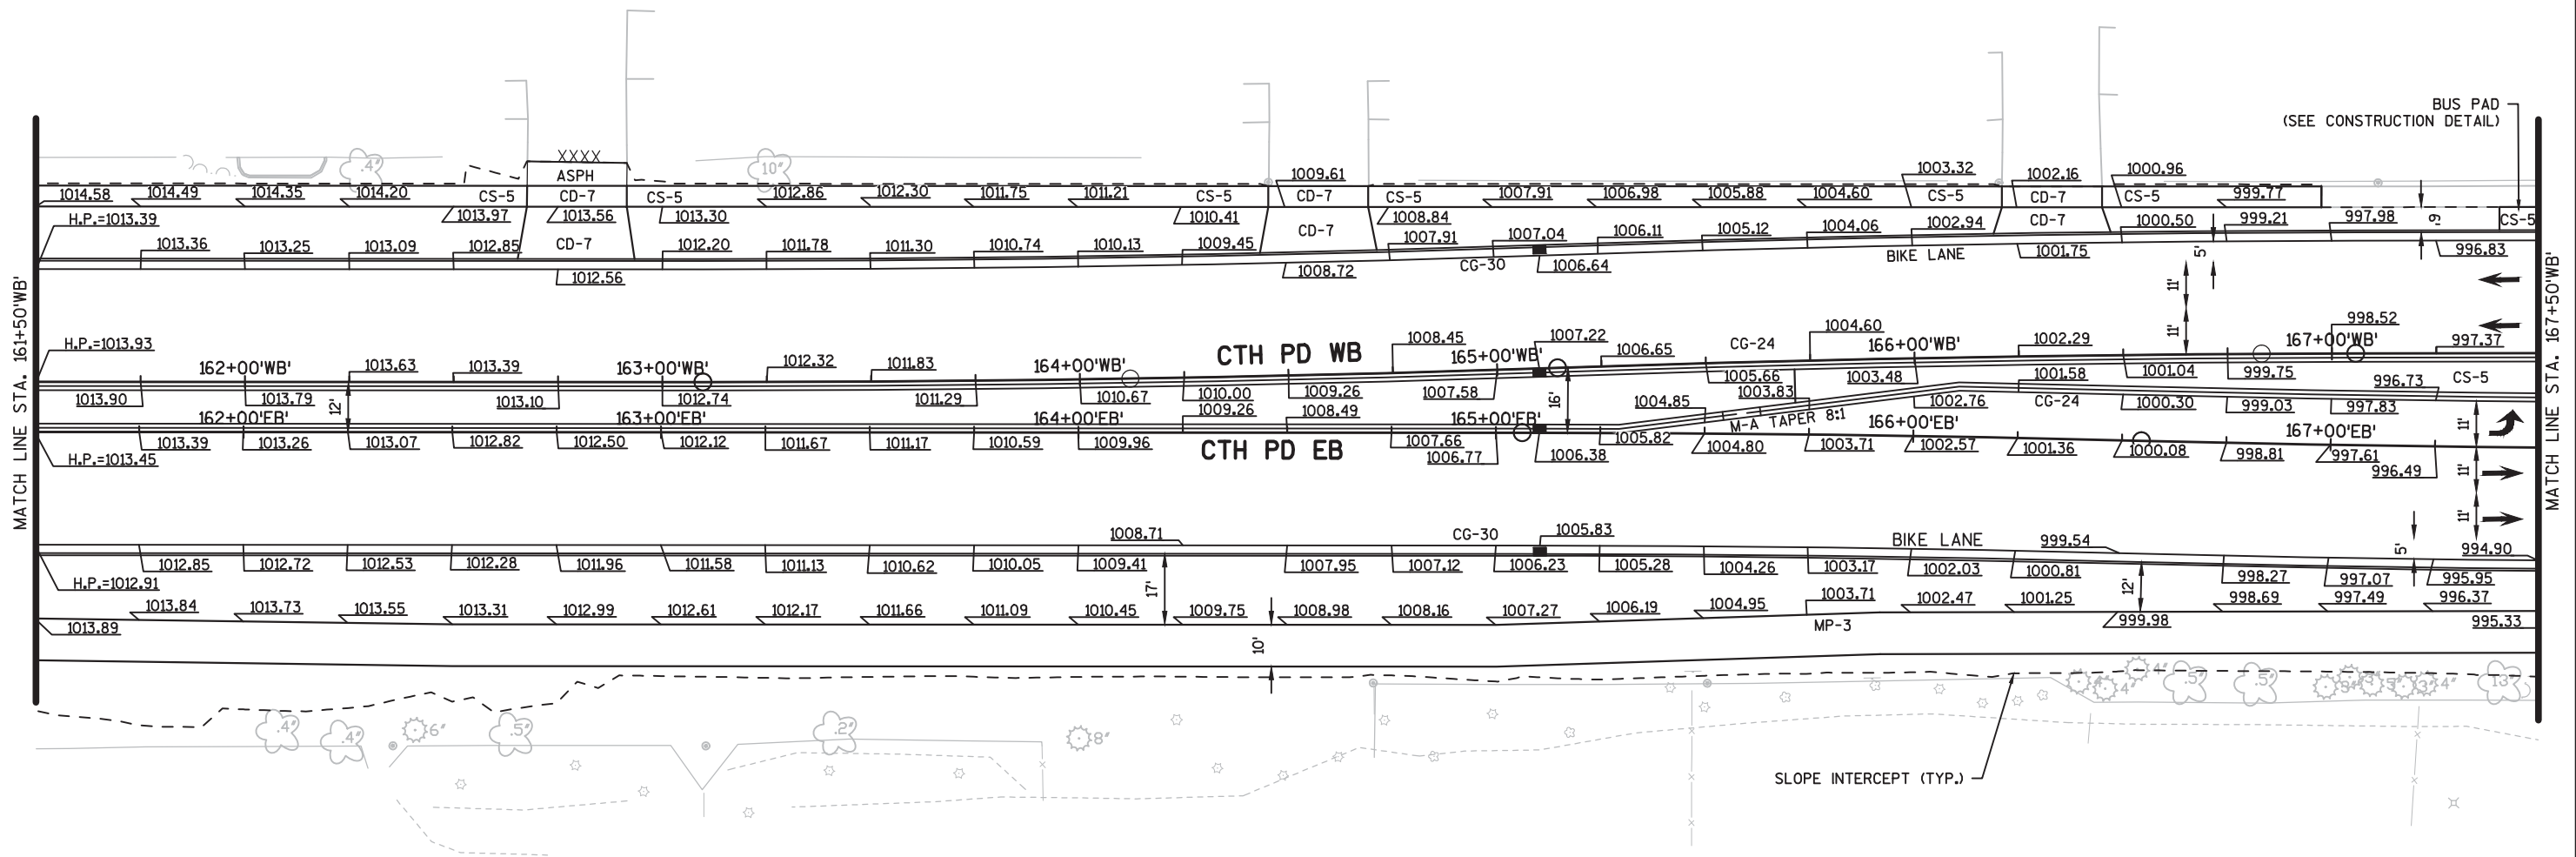

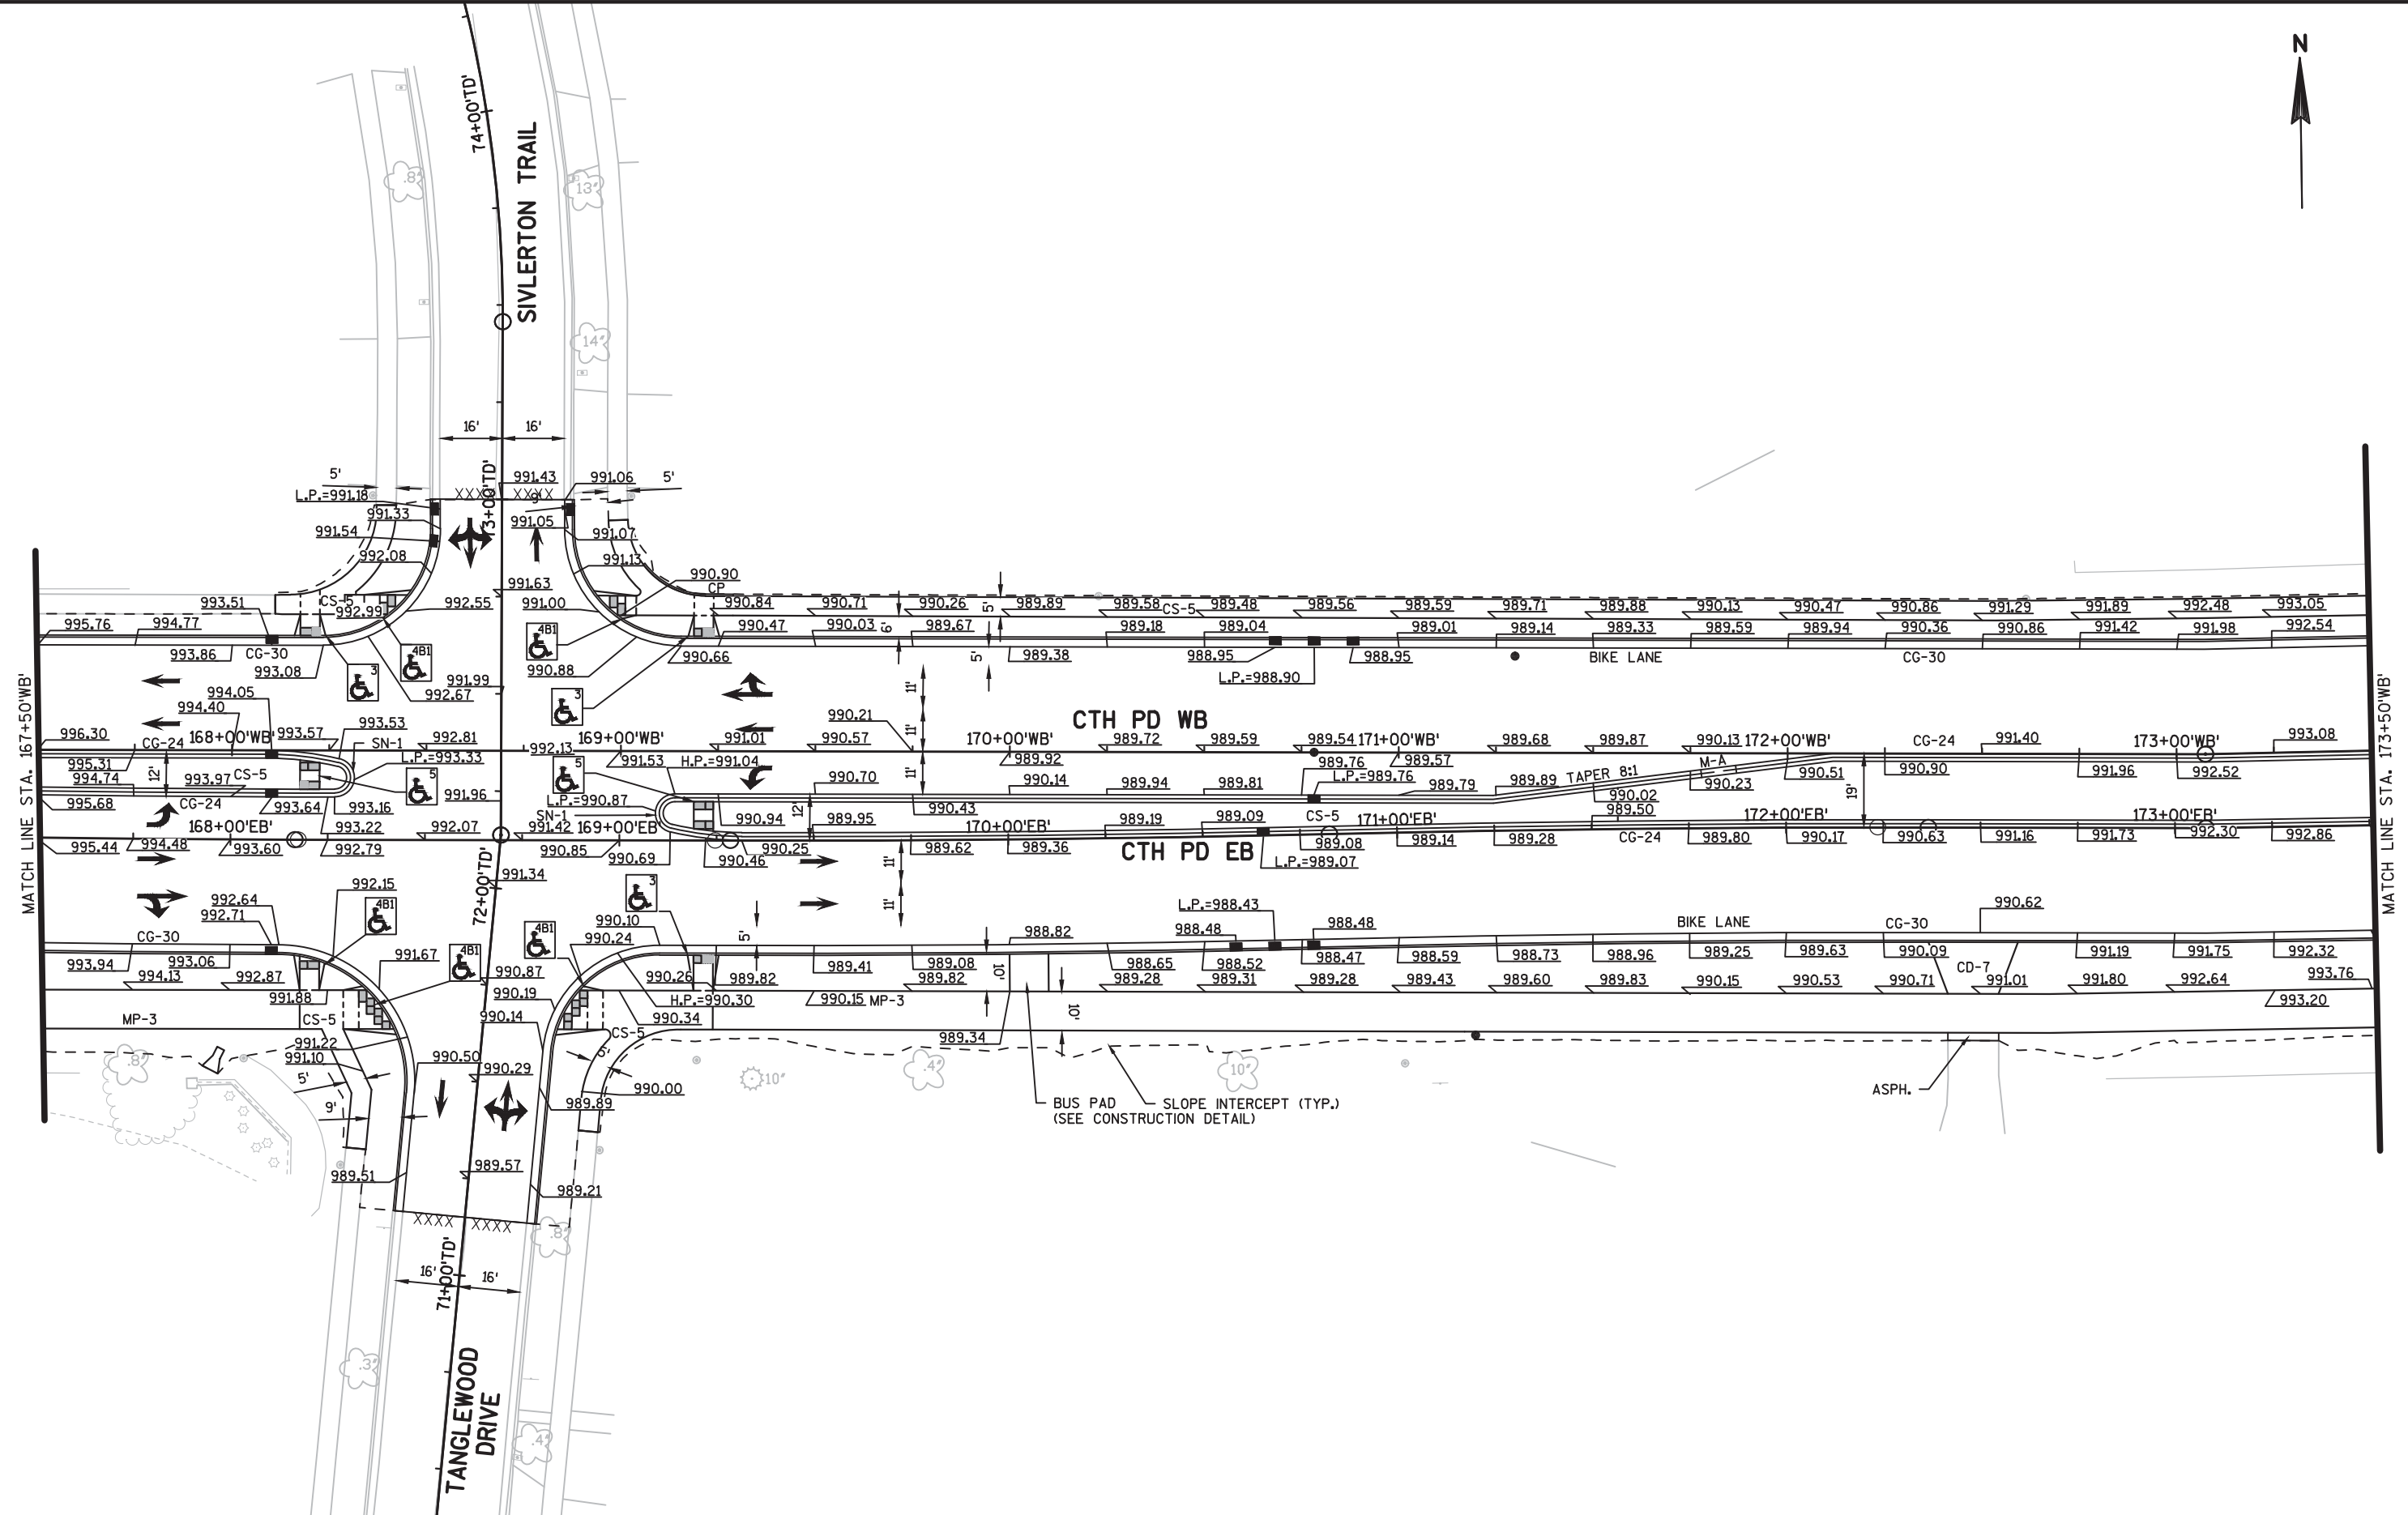

PROJECT NO: 5992-09-31	HWY: CTH PD	COUNTY: DANE	PLAN DETAILS: CTH PD	SHEET	E
------------------------	-------------	--------------	----------------------	-------	---

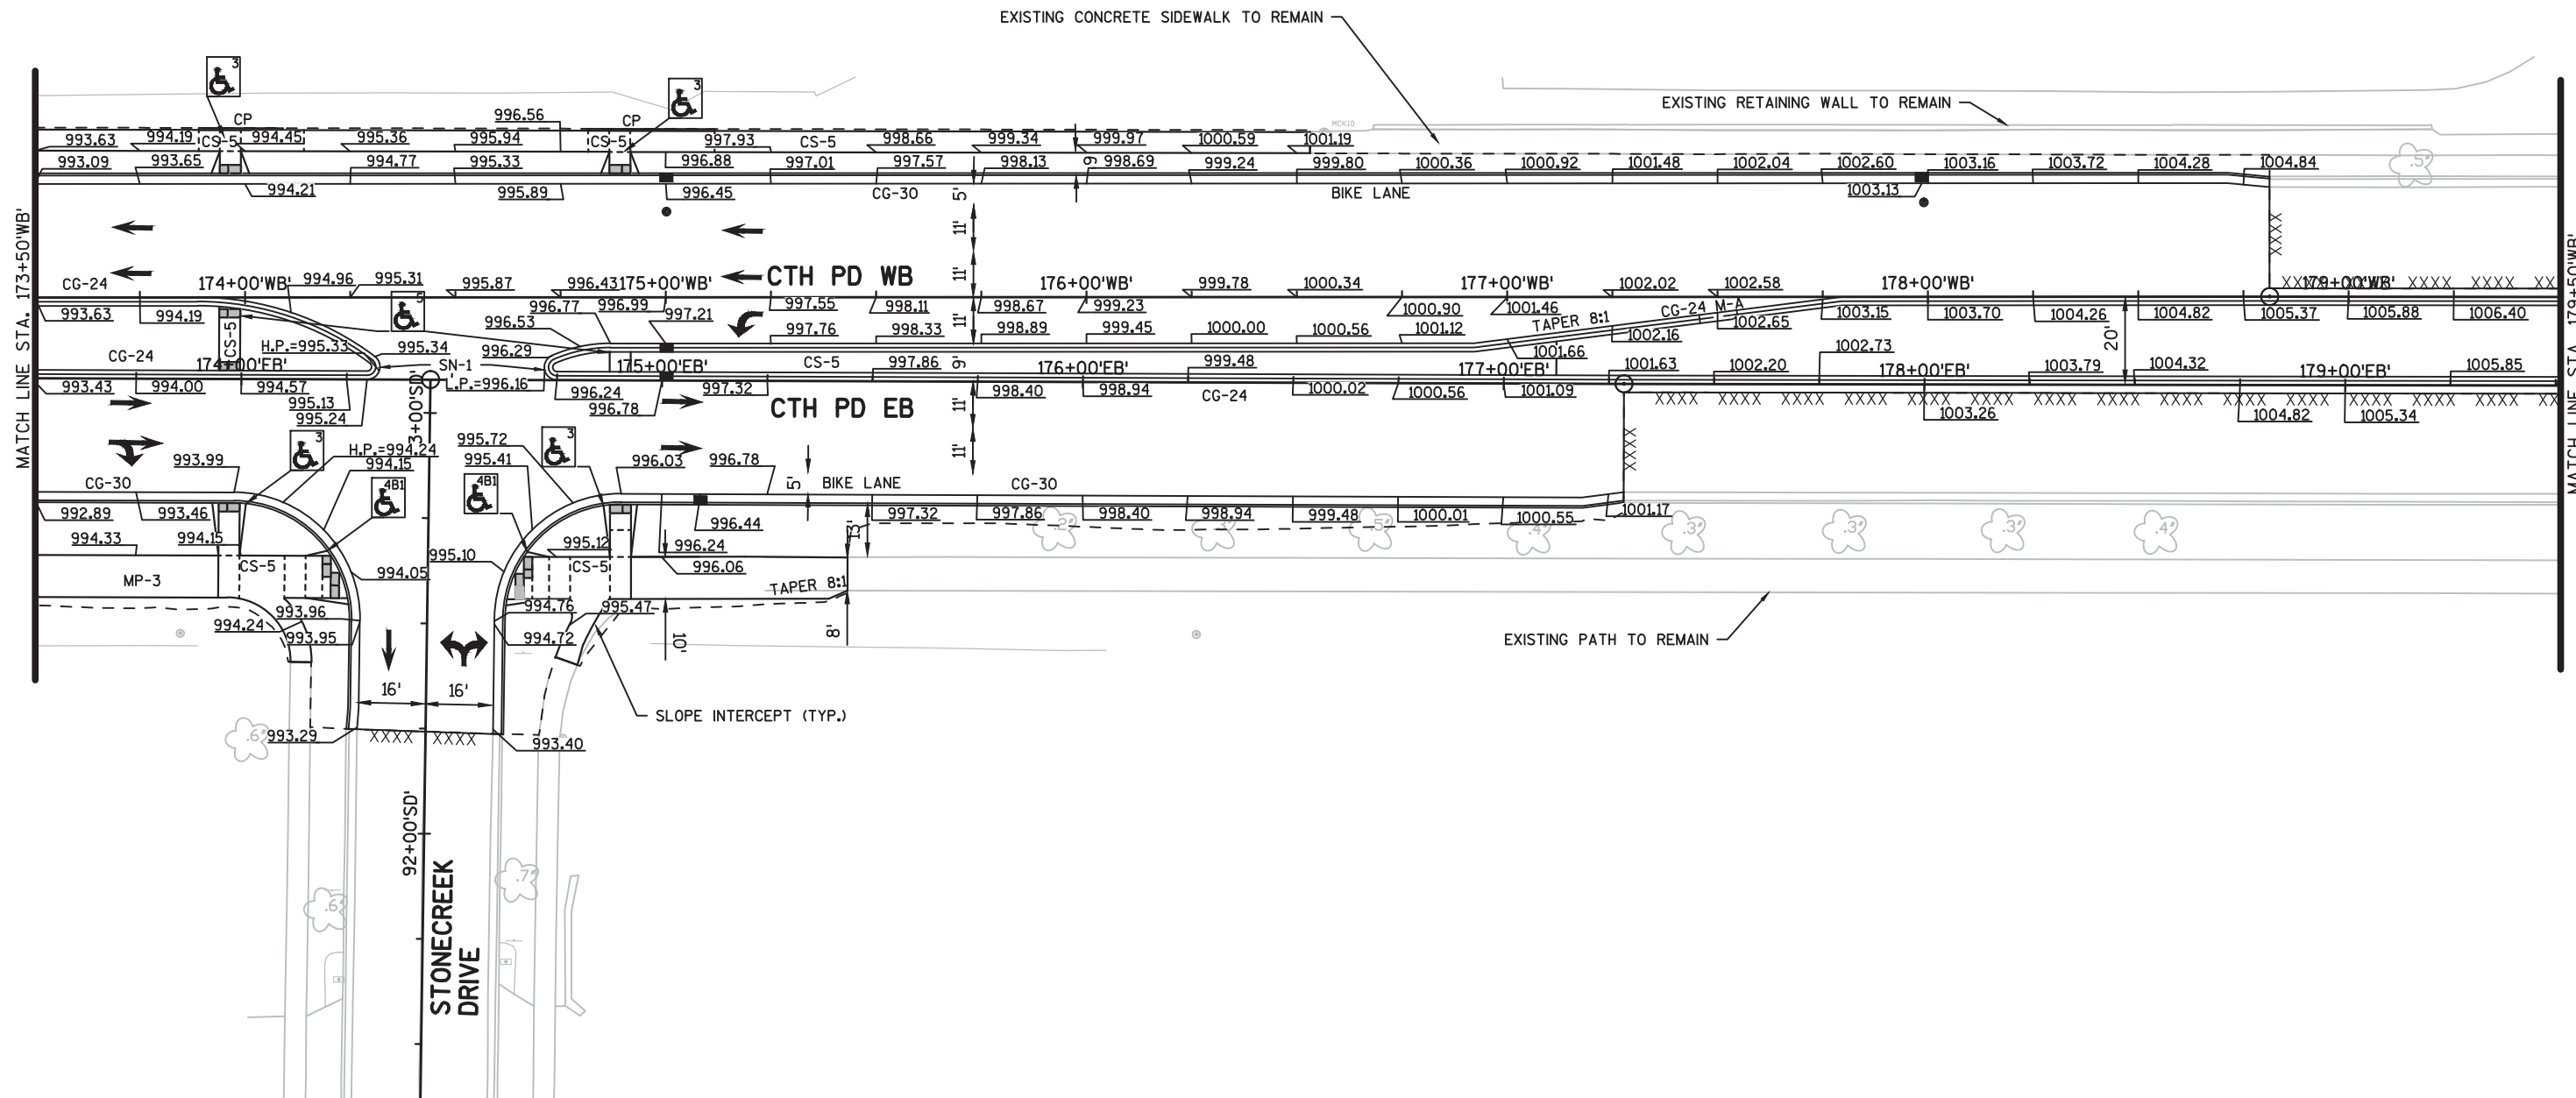

PROJECT NO:5992-09-31

HWY:CTH PD

COUNTY:DANE

PLAN DETAILS: CTH PD

SHEET

E

