



City of Madison

Conditional Use

Location
462-466 N. Baldwin Street


Project Name
Anderson / Squiteri combined garage

Applicant
Brian Anderson


Existing Use
Single Family Homes

Proposed Use
Construct shared detached garage with one side exceeding 10% of lot area

Public Hearing Date
Plan Commission
July 8 2019

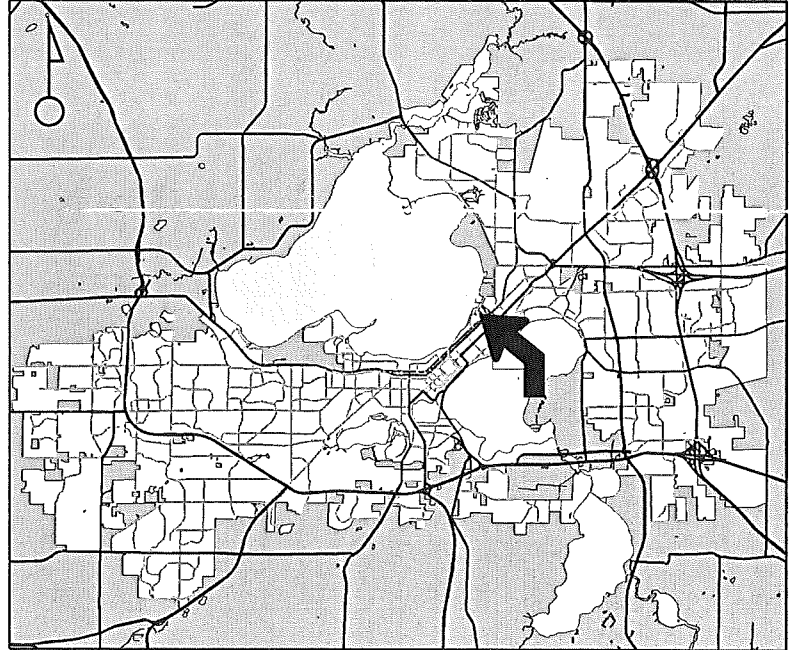

For Questions Contact: Colin Punt at: 243-0455 or cpunt@cityofmadison.com or City Planning at 266-4635

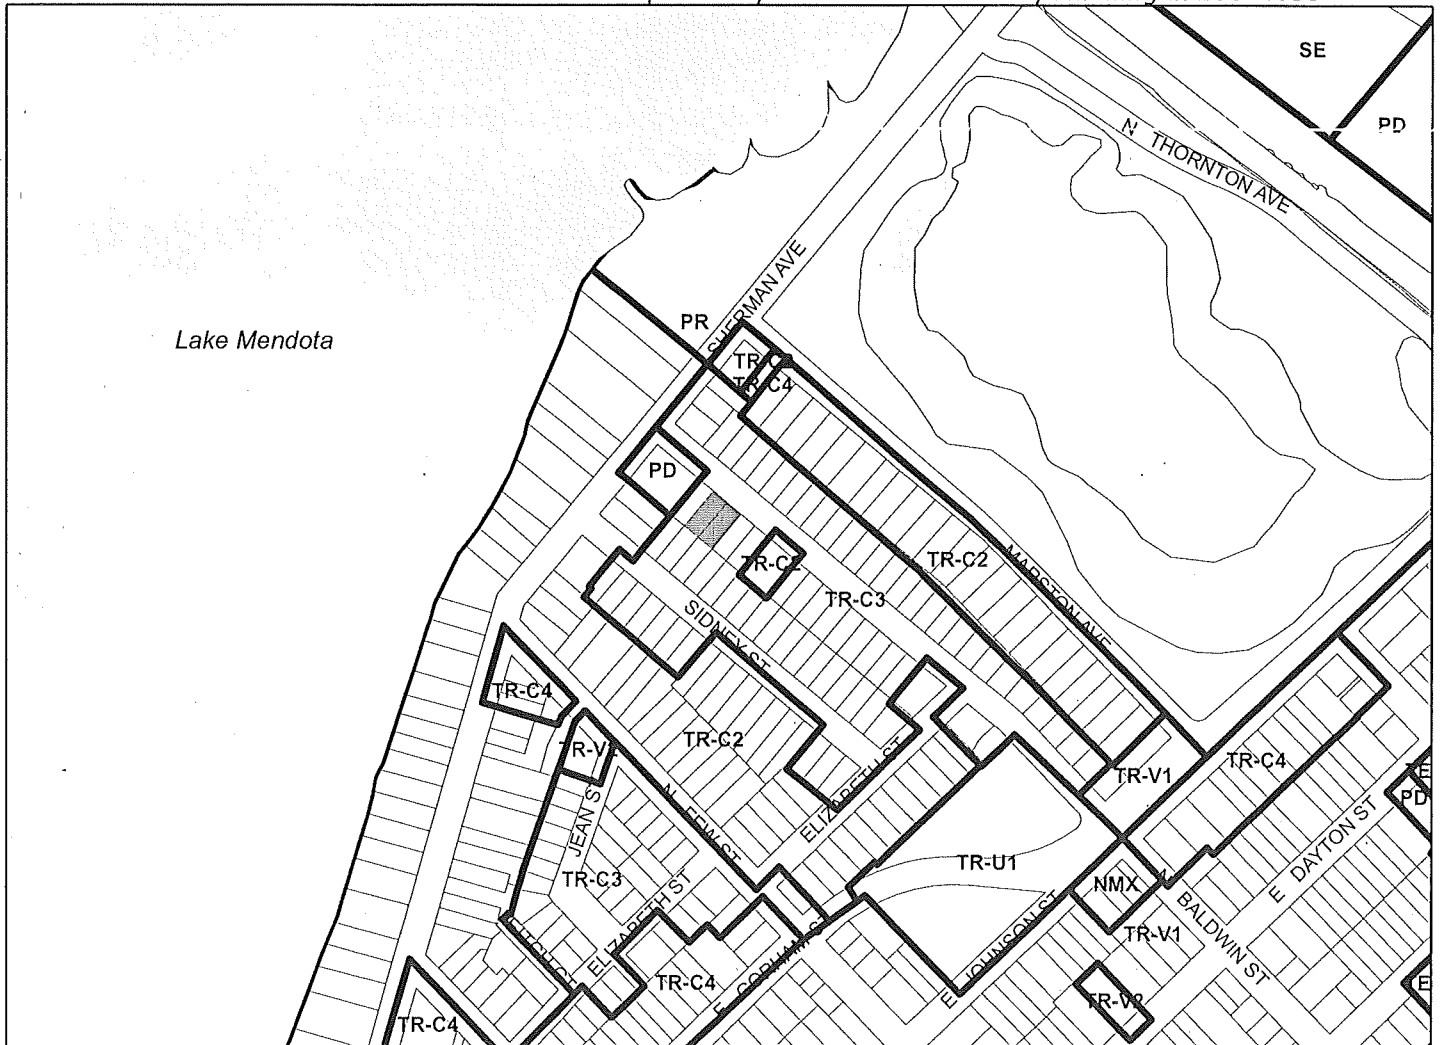

Scale : 1" = 400'

City of Madison, Planning Division : PPE : Date : 2 July 2019

15

