



City of Madison

Proposed Rezoning

Location

2507 Winnebago Street

Applicant

UC Grand Family, LLC / Mark Smith, Gorman & Company

From:PD(GDP) To:PD(SIP)

Existing Use

Commercial Exempt

Proposed Use

Construct two apartment buildings containing 60 total dwelling units


Public Hearing Date

Plan Commission


5 March 2018

Common Council

20 March 2018

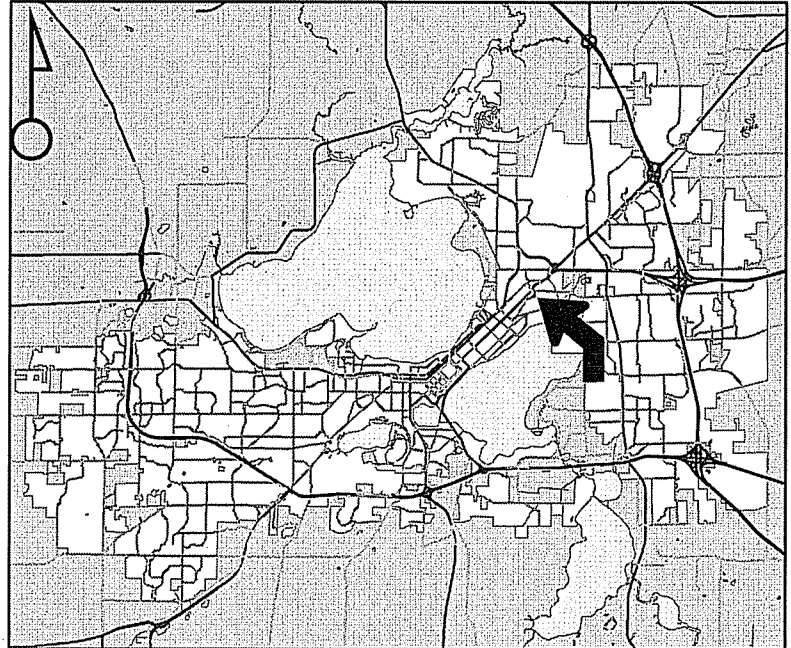

For Questions Contact: Tim Parks at: 261-9632 or tparks@cityofmadison.com or City Planning at 266-4635

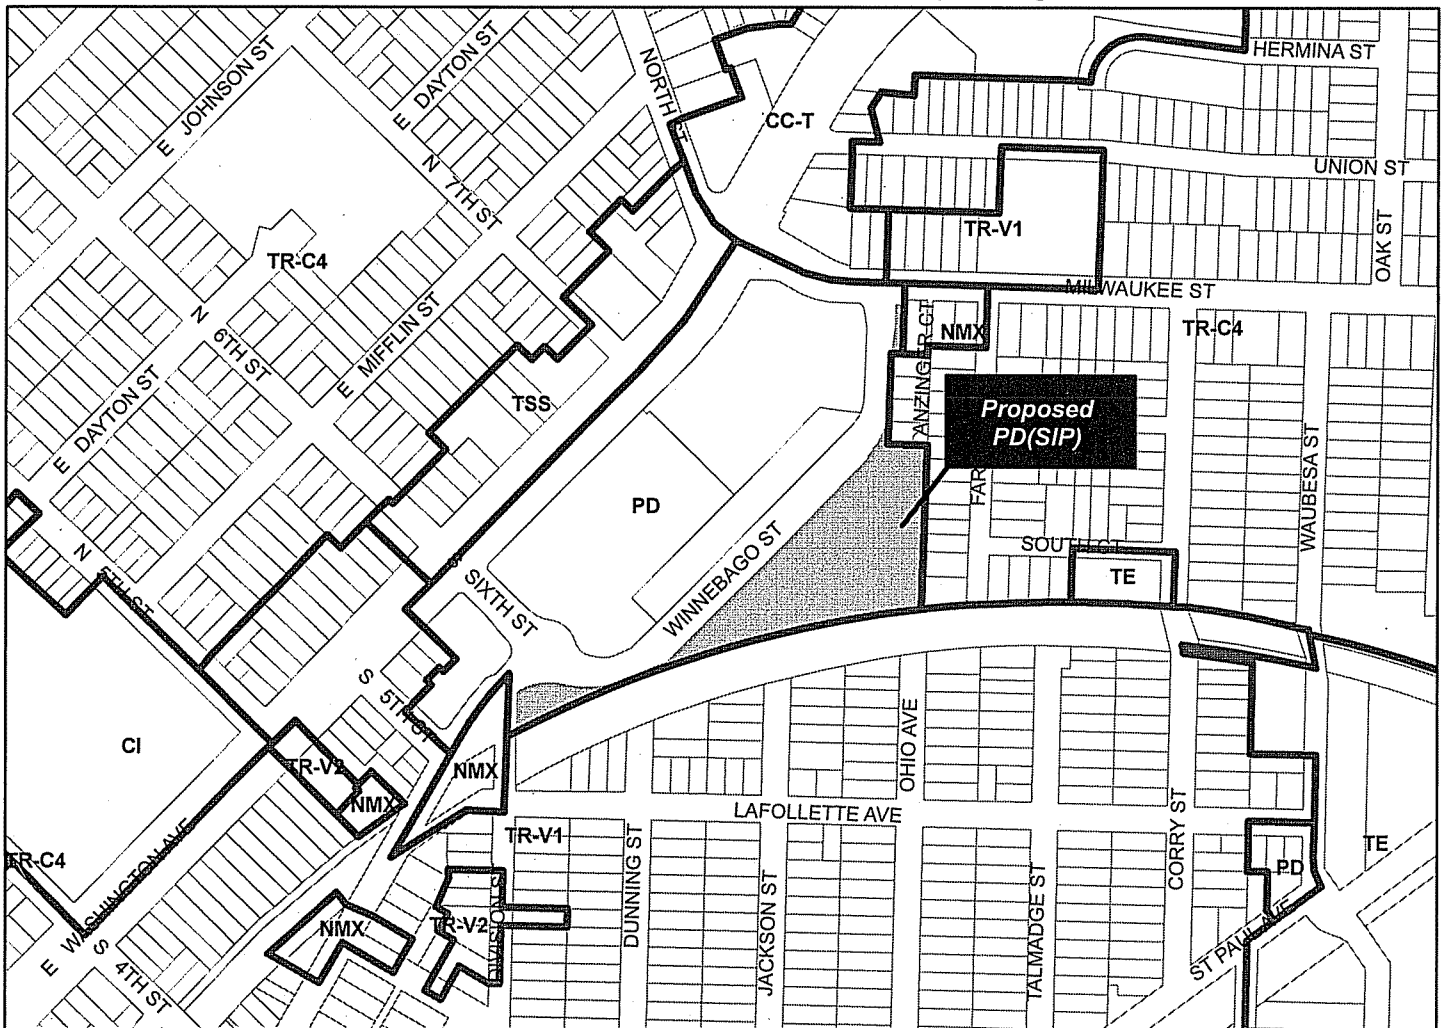

Scale : 1" = 400'

City of Madison, Planning Division : PPE : Date : 27 Feb 2018

