


SPEED HUMP PLAN

SPAIGHT ST CITY OF MADISON

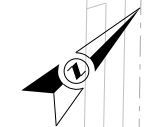




**NOTES:**  
1. INSTALL SPEED HUMPS PER S.D.D. 4.10 WITH FLOW-THRU GUTTER.  
2. SAWCUT ASPHALT PAVEMENT AT EDGE OF PROPOSED SPEED HUMP.

S BALDWIN ST

S DICKINSON ST

SPEED HUMP [Symbol] SPAIGHT ST [Symbol] SPEED HUMP

[Symbol] SPEED HUMP

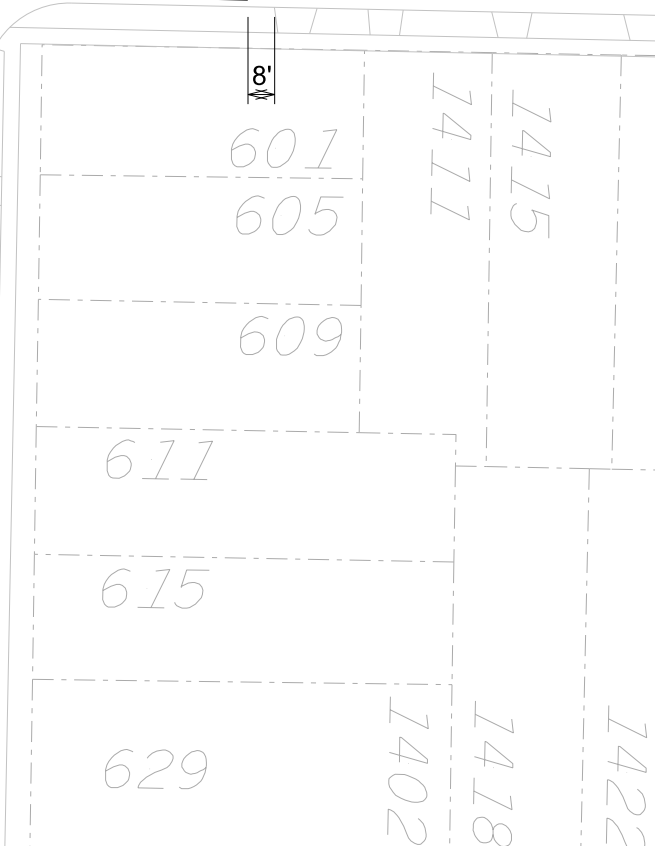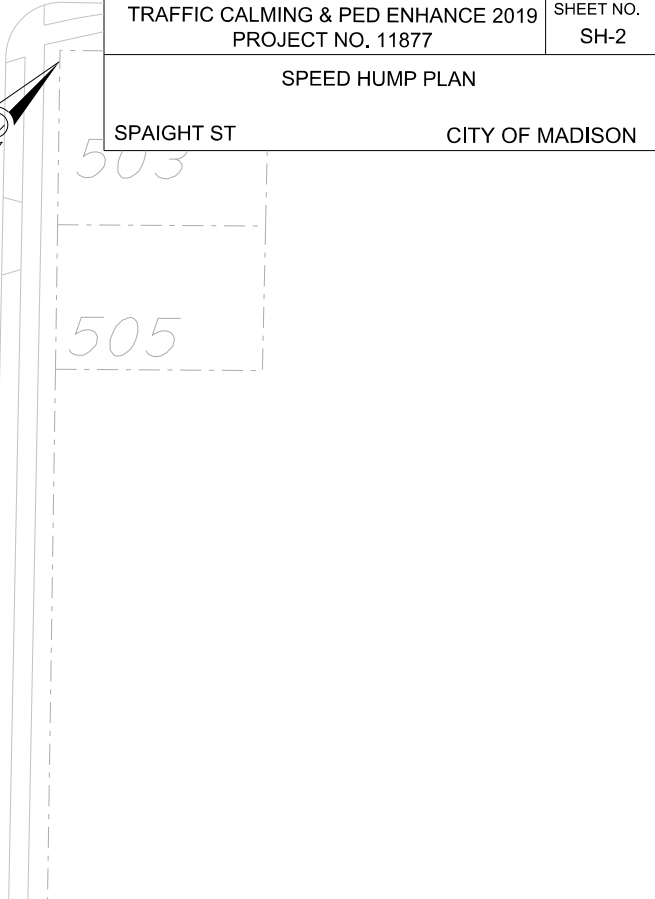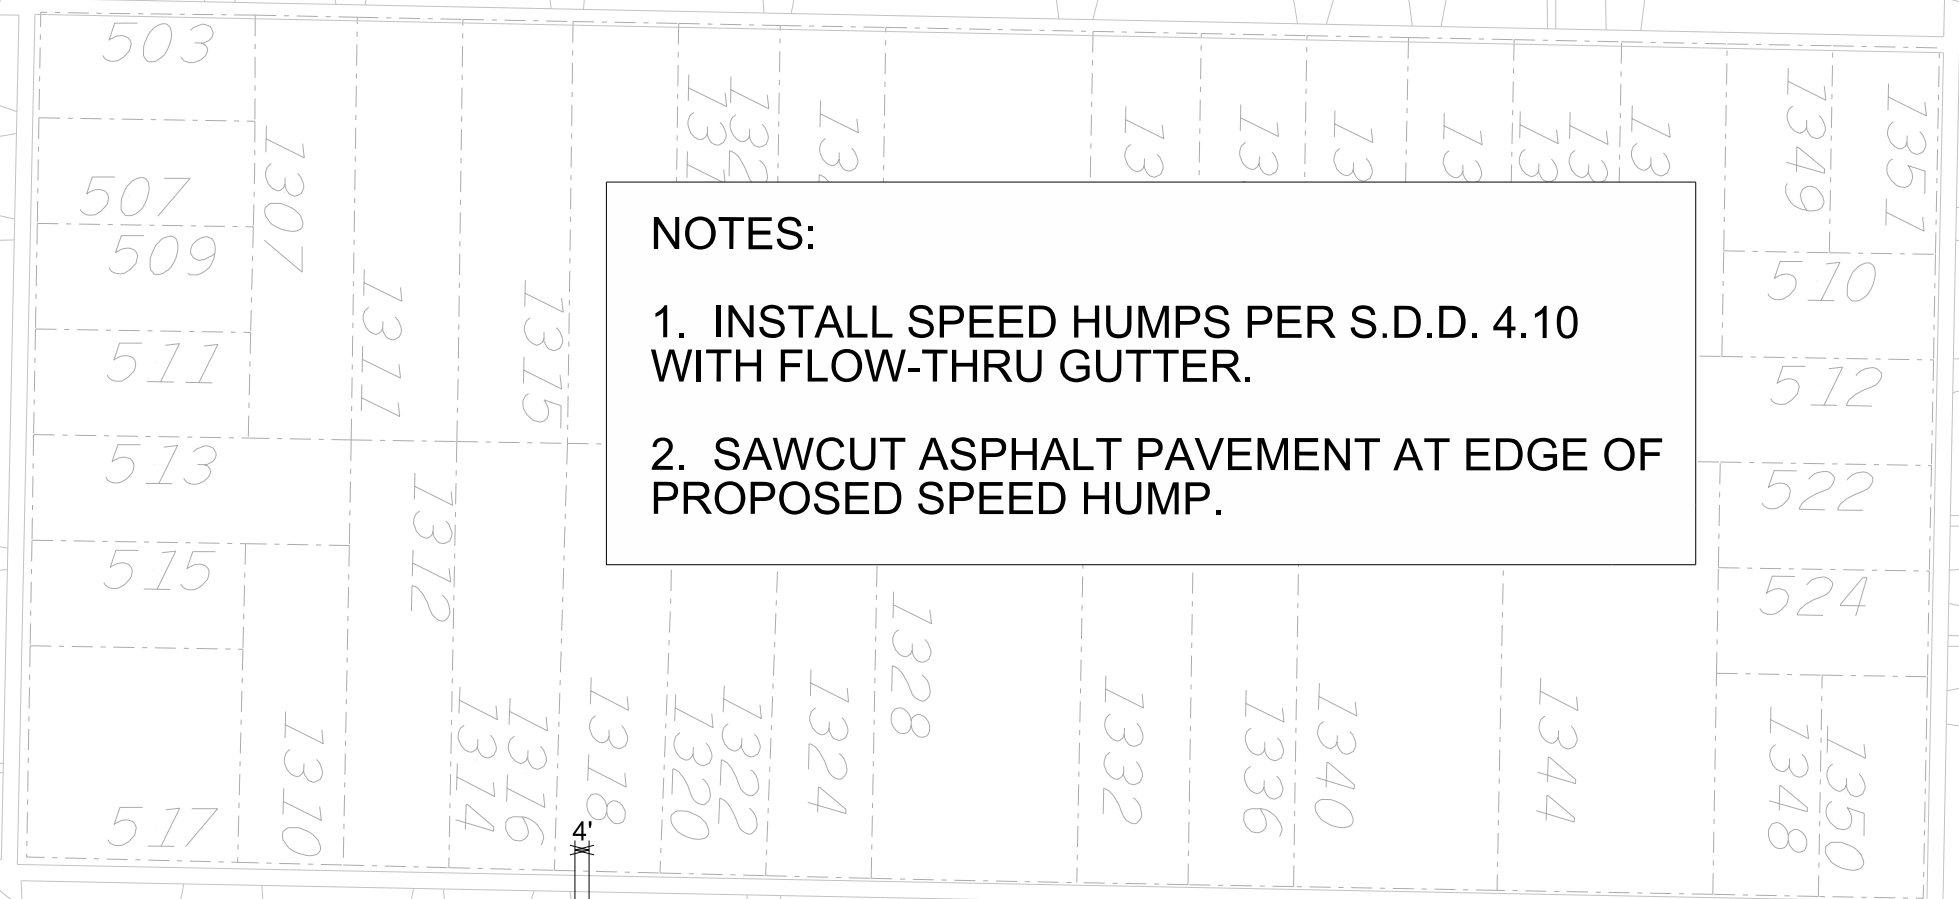

PLOT SCALE:

PLOT NAME:

REV. DATE:

ORIGINATOR: CITY OF MADISON, TRAFFIC ENG. DIV.