



City of Madison

Demolition

Location

1901-1915 S Park Street

Applicant

Laura Amundson, City Engineering Division
Matthew Wachter, City of Madison DPCED,
Office of the Director


Request

Demolish commercial building


Public Hearing Date

Plan Commission

December 2, 2024

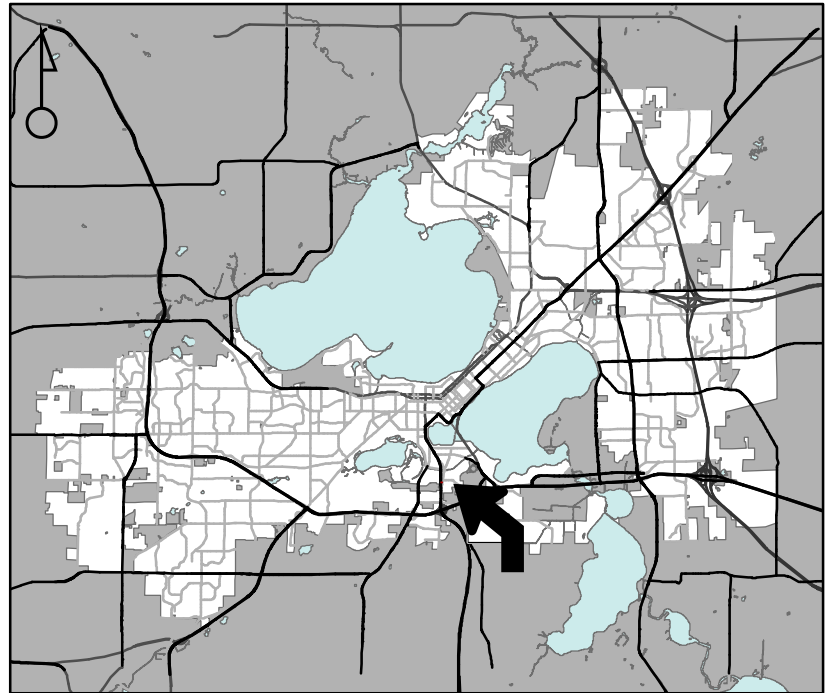

For Questions Contact: Colin Punt at: 243-0455 or cpunt@cityofmadison.com or City Planning at 266-4635

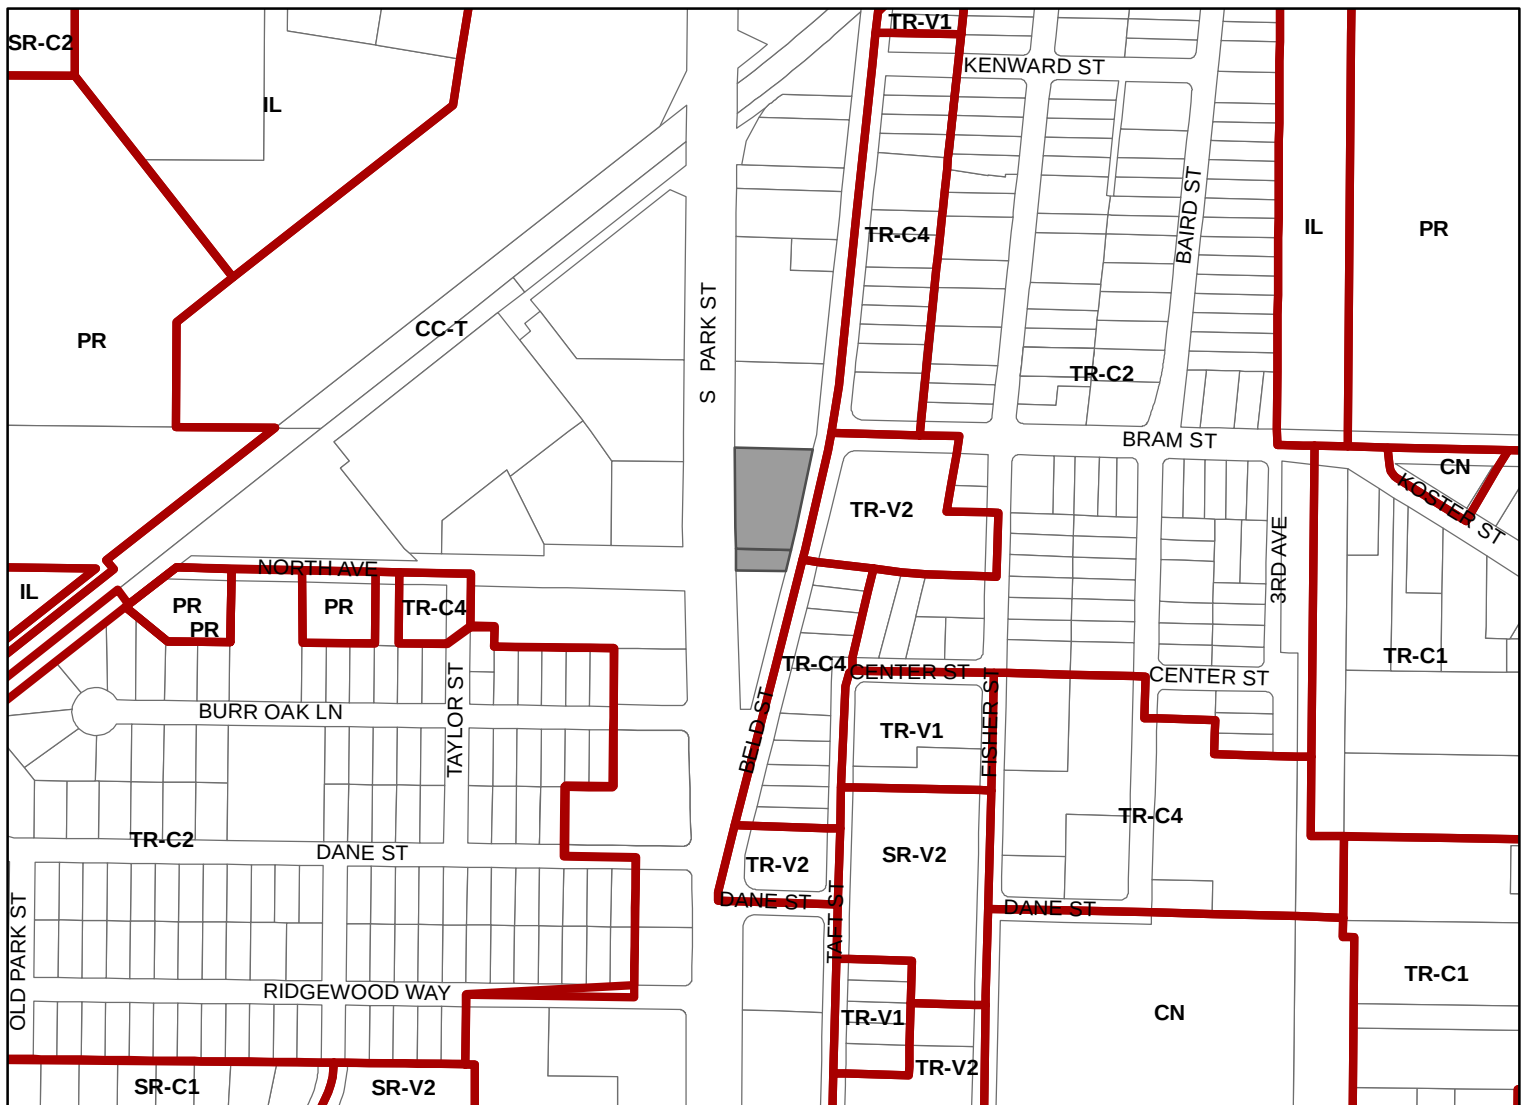

Scale : 1" = 400'

City of Madison, Planning Division : JC : Date : 11-4-24

