



# Sprecher Neighborhood Development Plan

As Adopted January 1998, Amended May 1999, May 2001, November 2001 & March 2005  
and implemented through subdivision and zoning approvals

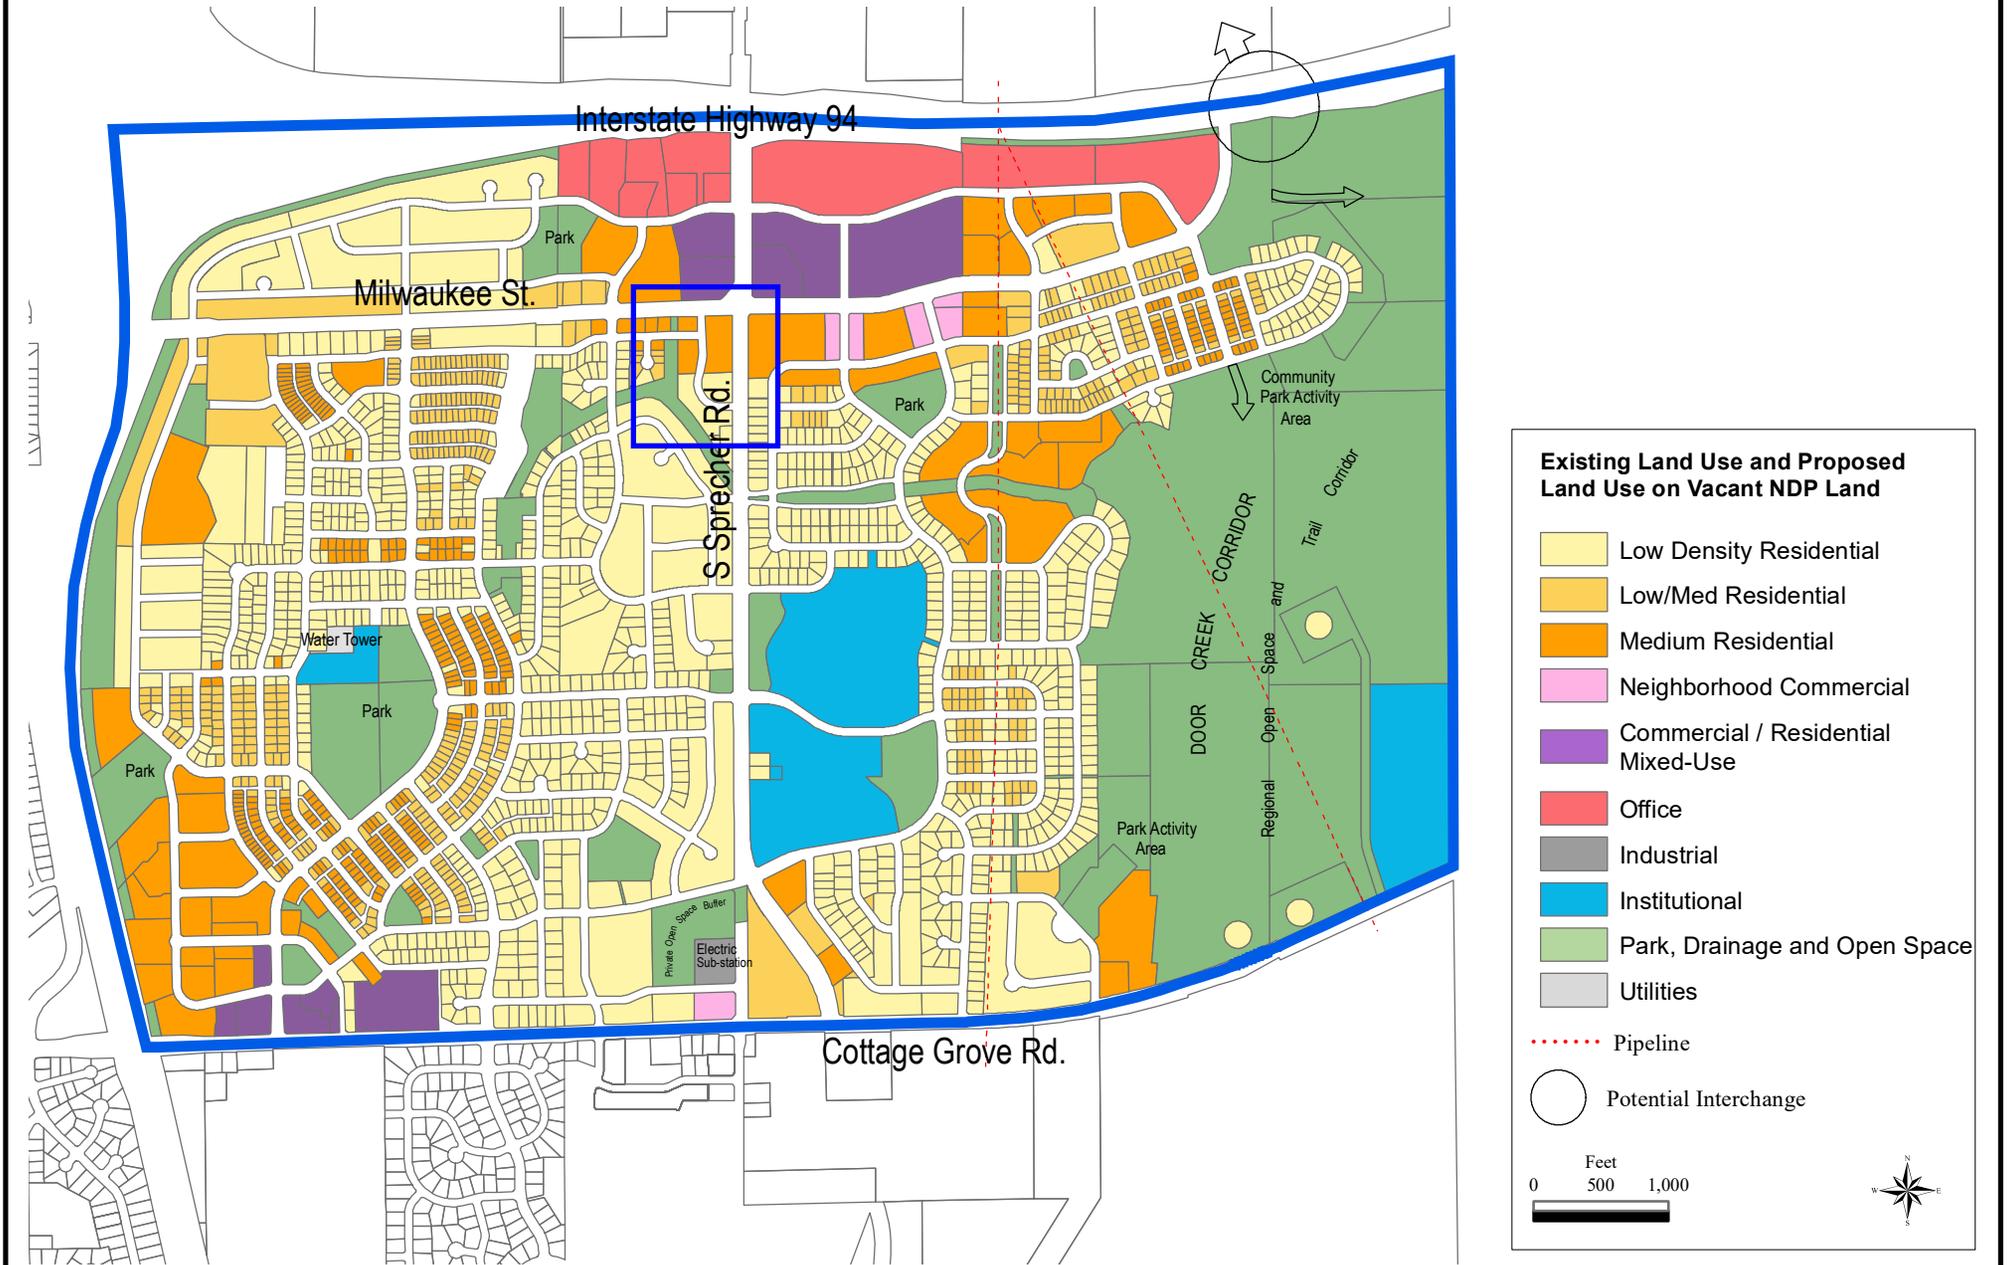



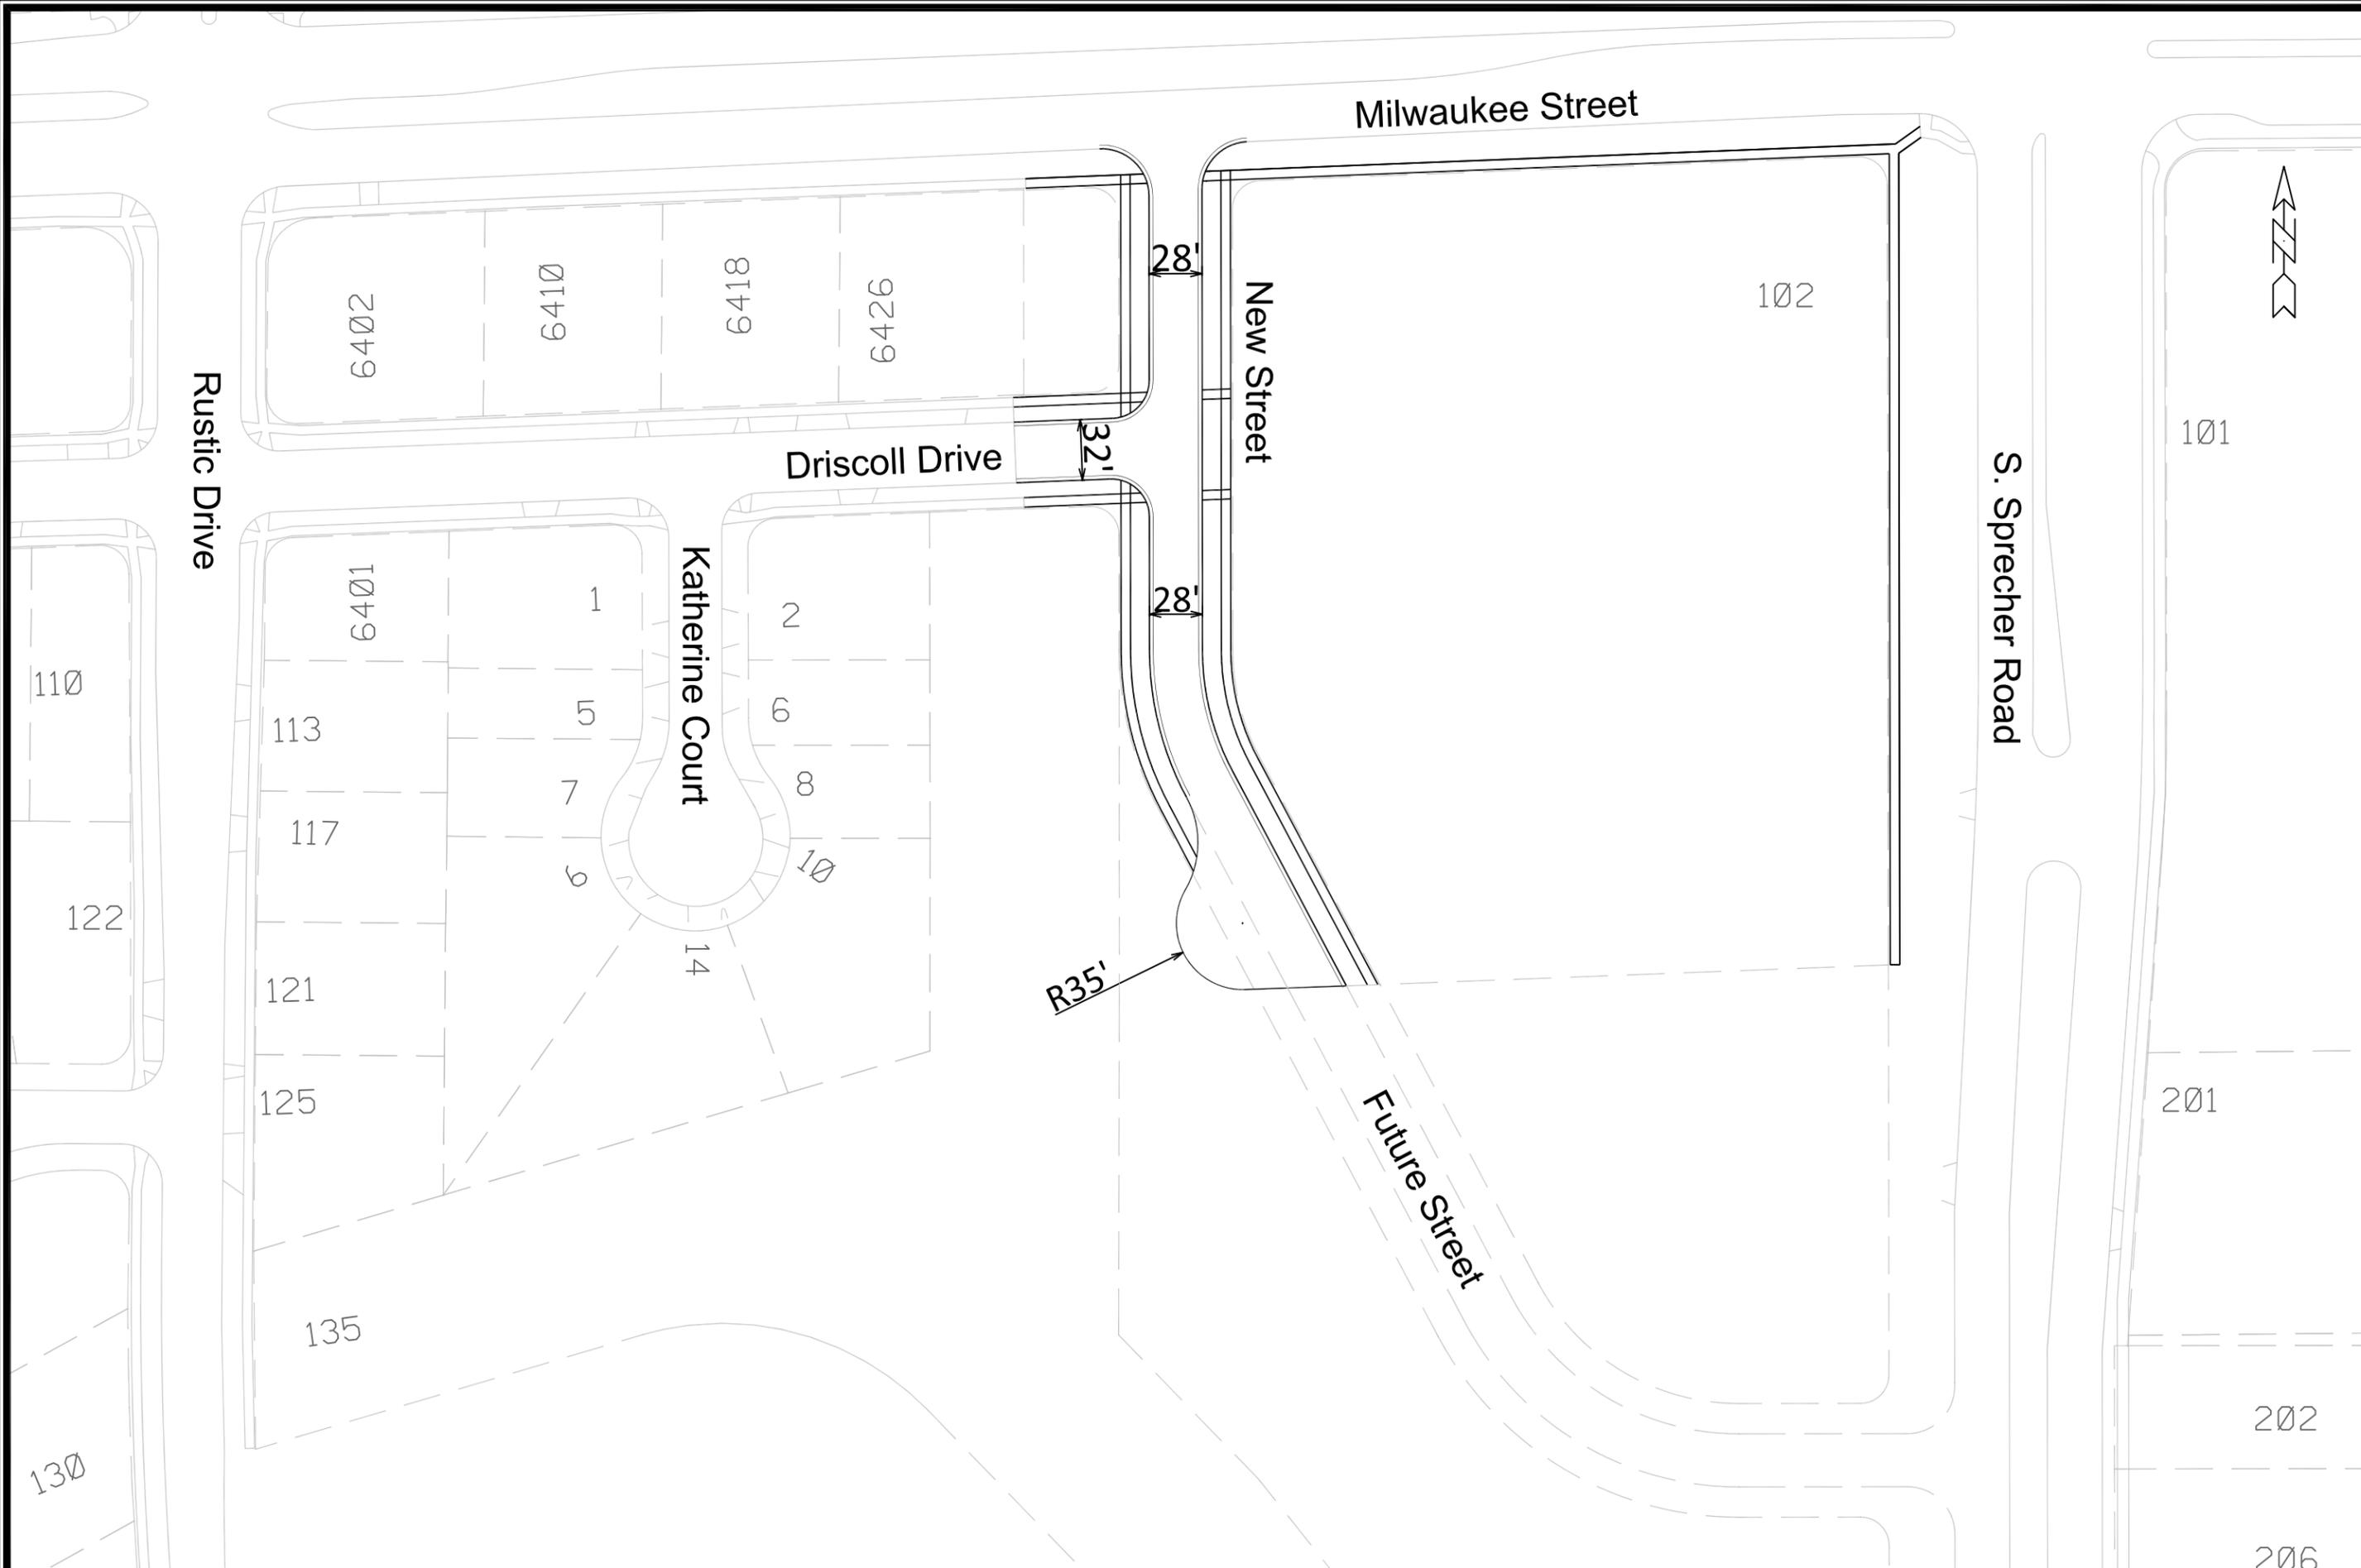

MARK	REVISION	DATE	BY

Designed By: SDM  
 Date: 3/1/2023 9:29 AM  
 Scale: 1:80  
 14426

TRANSPORTATION COMMISSION EXHIBIT  
 102 S. SPRECHER ROAD  
 MADISON, WI

CONTRACT NO: 14426

M:\DESIGN\Projects\14426\CAD\Traffic\14426TE-Geometrics\_revised013023.dwg



14426

EX-1

Milwaukee Street

102

New Street

S. Sprecher Road

Driscoll Drive

Katherine Court

6418

6426

2

6

8

10

14

28'

32'

28'

R35'



TRANSPORTATION COMMISSION EXHIBIT

102 S. SPRECHER ROAD

M:\DESIGN\Projects\14426\CAD\Traffic\14426TE-Geometrics\_revised013023.dwg

14426

MADISON, WI

CONTRACT NO:

MARK	REVISION	DATE	BY
---	---	---	---
---	---	---	---
---	---	---	---

Scale: 1:50


Designed By: SDM Date: 3/1/2023 9:30 AM

14426

EX-2

14426

EX-2

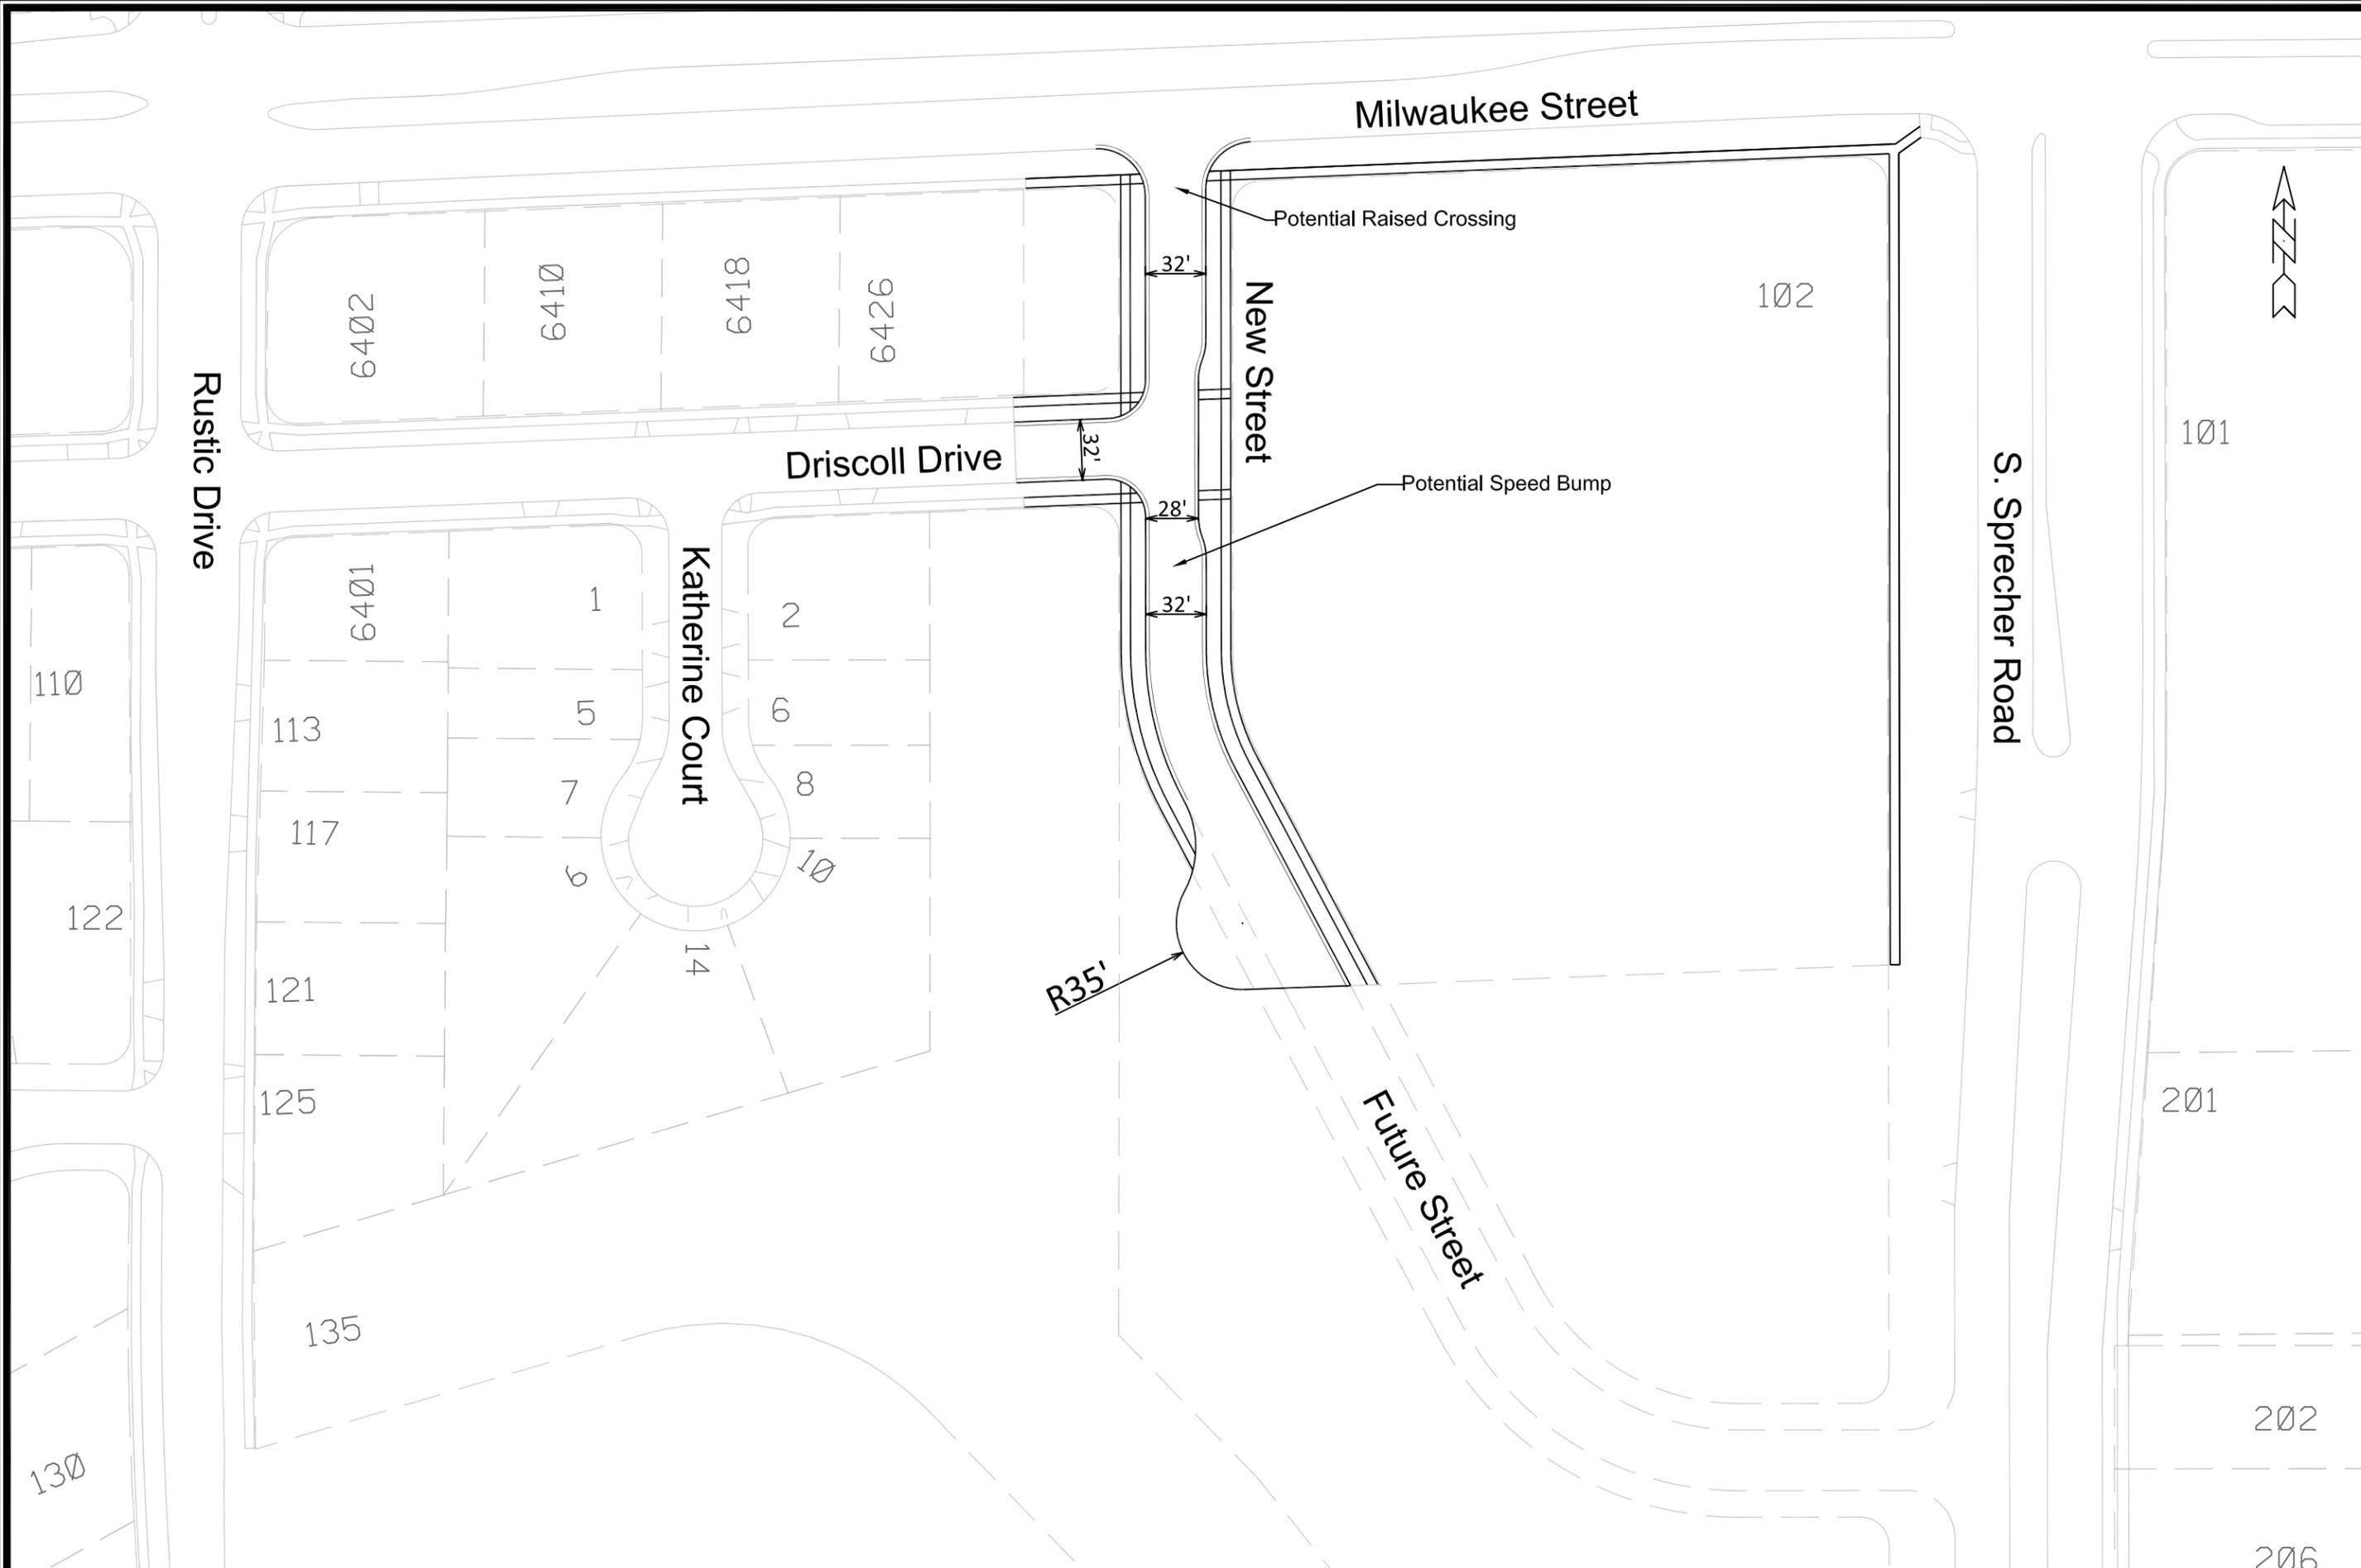

MARK	REVISION	DATE	BY

Designed By: SDM  
 Date: 3/2/2023 12:52 PM  
 14426

TRANSPORTATION COMMISSION EXHIBIT  
 102 S. SPRECHER ROAD  
 MADISON, WI

CONTRACT NO: 14426

M:\DESIGN\Projects\14426\CAD\Traffic\14426TE-Geometrics.dwg

Scale: 1:80  
 EX-1

14426  
 EX-1



Milwaukee Street

Potential Raised Crossing

New Street

Potential Speed Bump

S. Sprecher Road

Driscoll Drive

Katherine Court

6418

6426

102

2

10

8

10

14

32'

32'

28'

32'

R35'



MARK	REVISION	DATE	BY

14426  
 TRANSPORTATION COMMISSION EXHIBIT  
 102 S. SPRECHER ROAD  
 MADISON, WI  
 CONTRACT NO:

14426  
 M:\DESIGN\Projects\14426\CAD\Traffic\14426TE-Geometrics.dwg



14426  
 EX-2

Scale: 1:50

Date: 3/2/2023 12:53 PM

14426

CONTRACT NO:

M:\DESIGN\Projects\14426\CAD\Traffic\14426TE-Geometrics.dwg



14426  
EX-2