



Sprecher Neighborhood Development Plan

As Adopted January 1998, Amended May 1999, May 2001, November 2001 & March 2005
and implemented through subdivision and zoning approvals

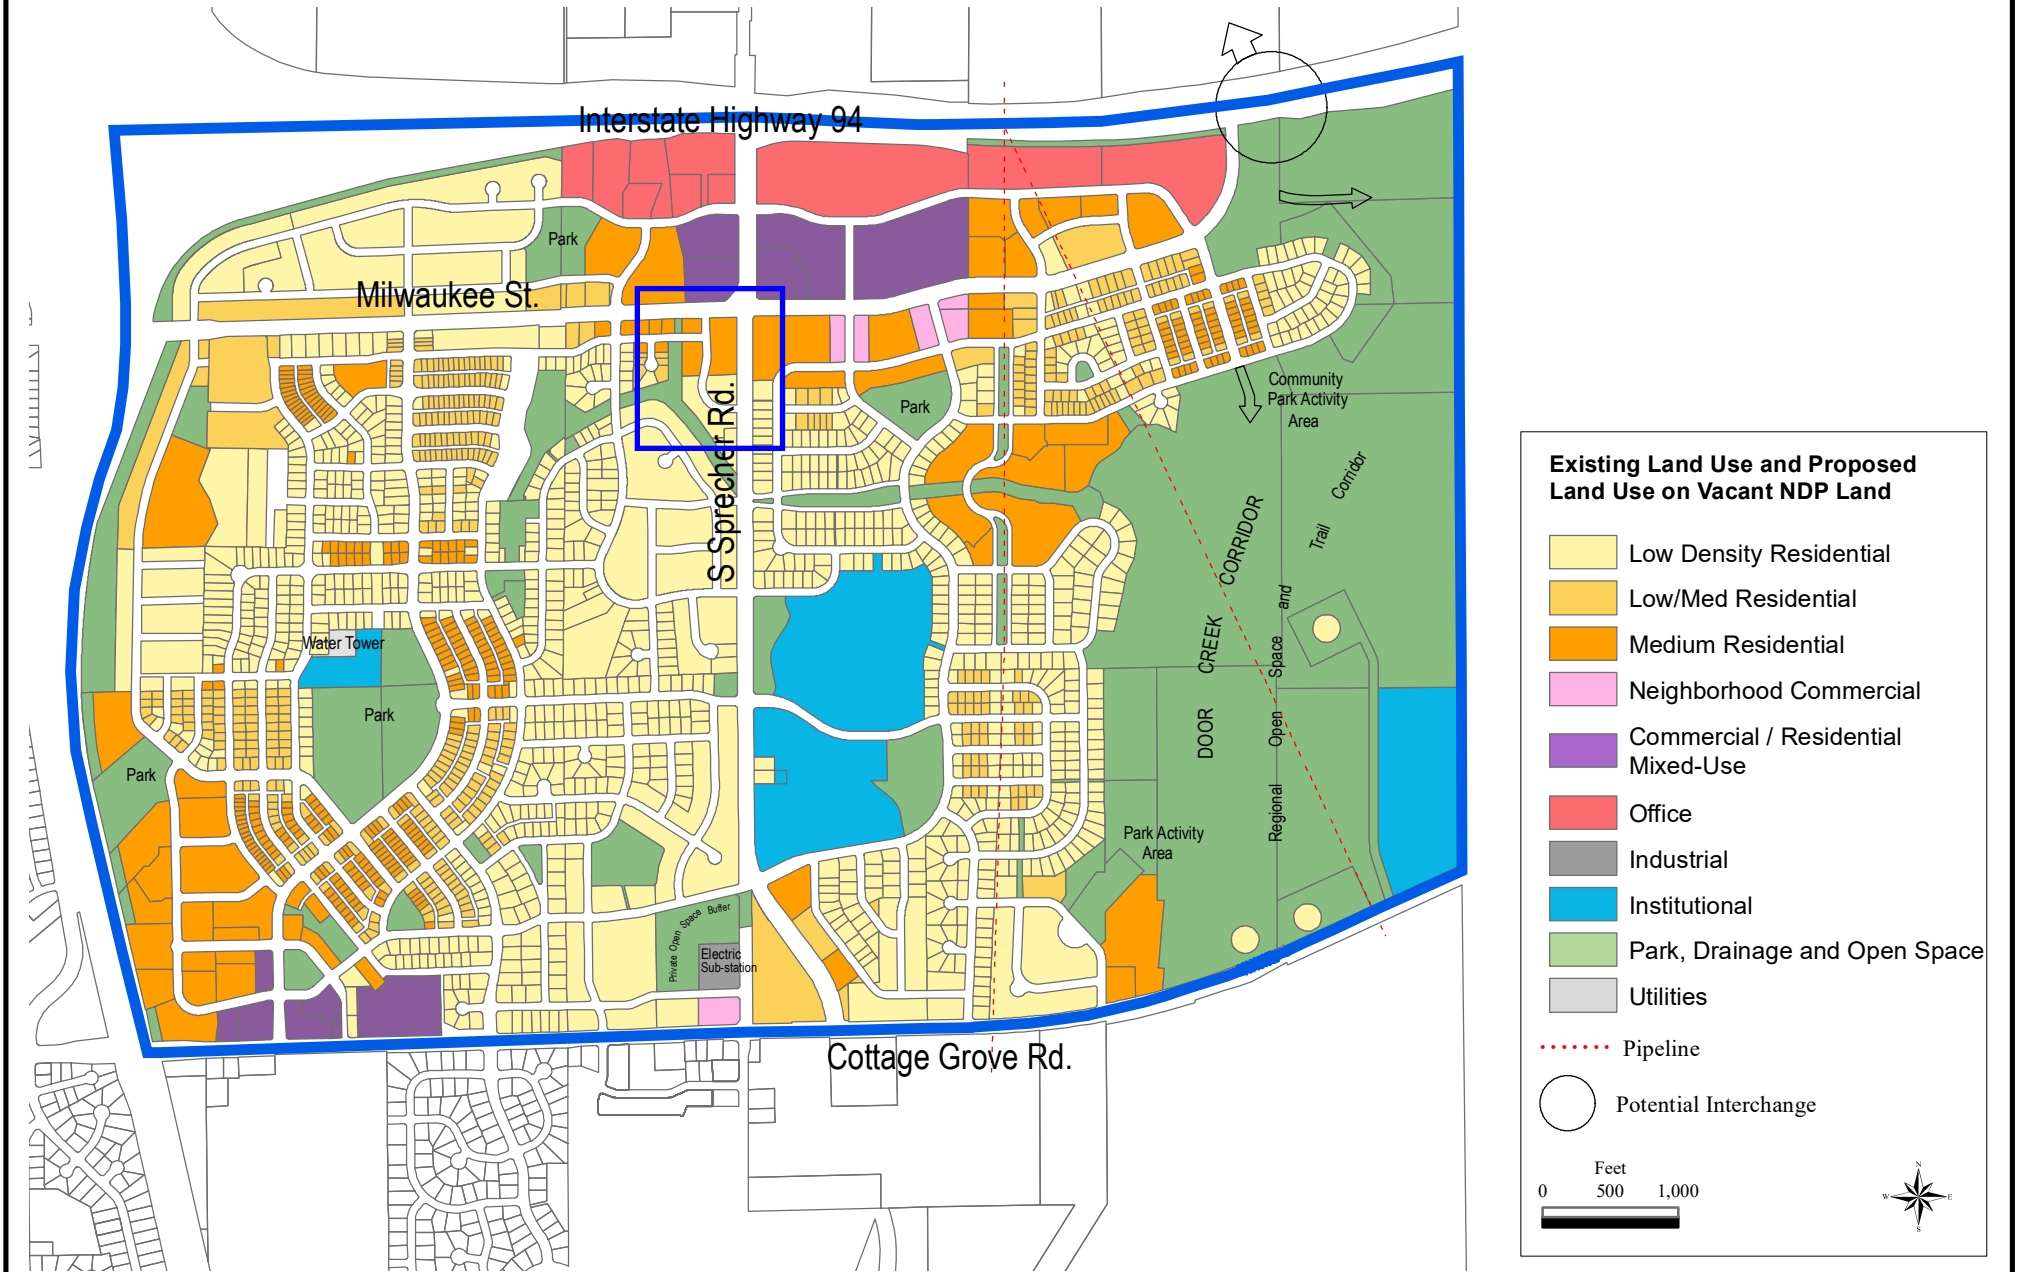

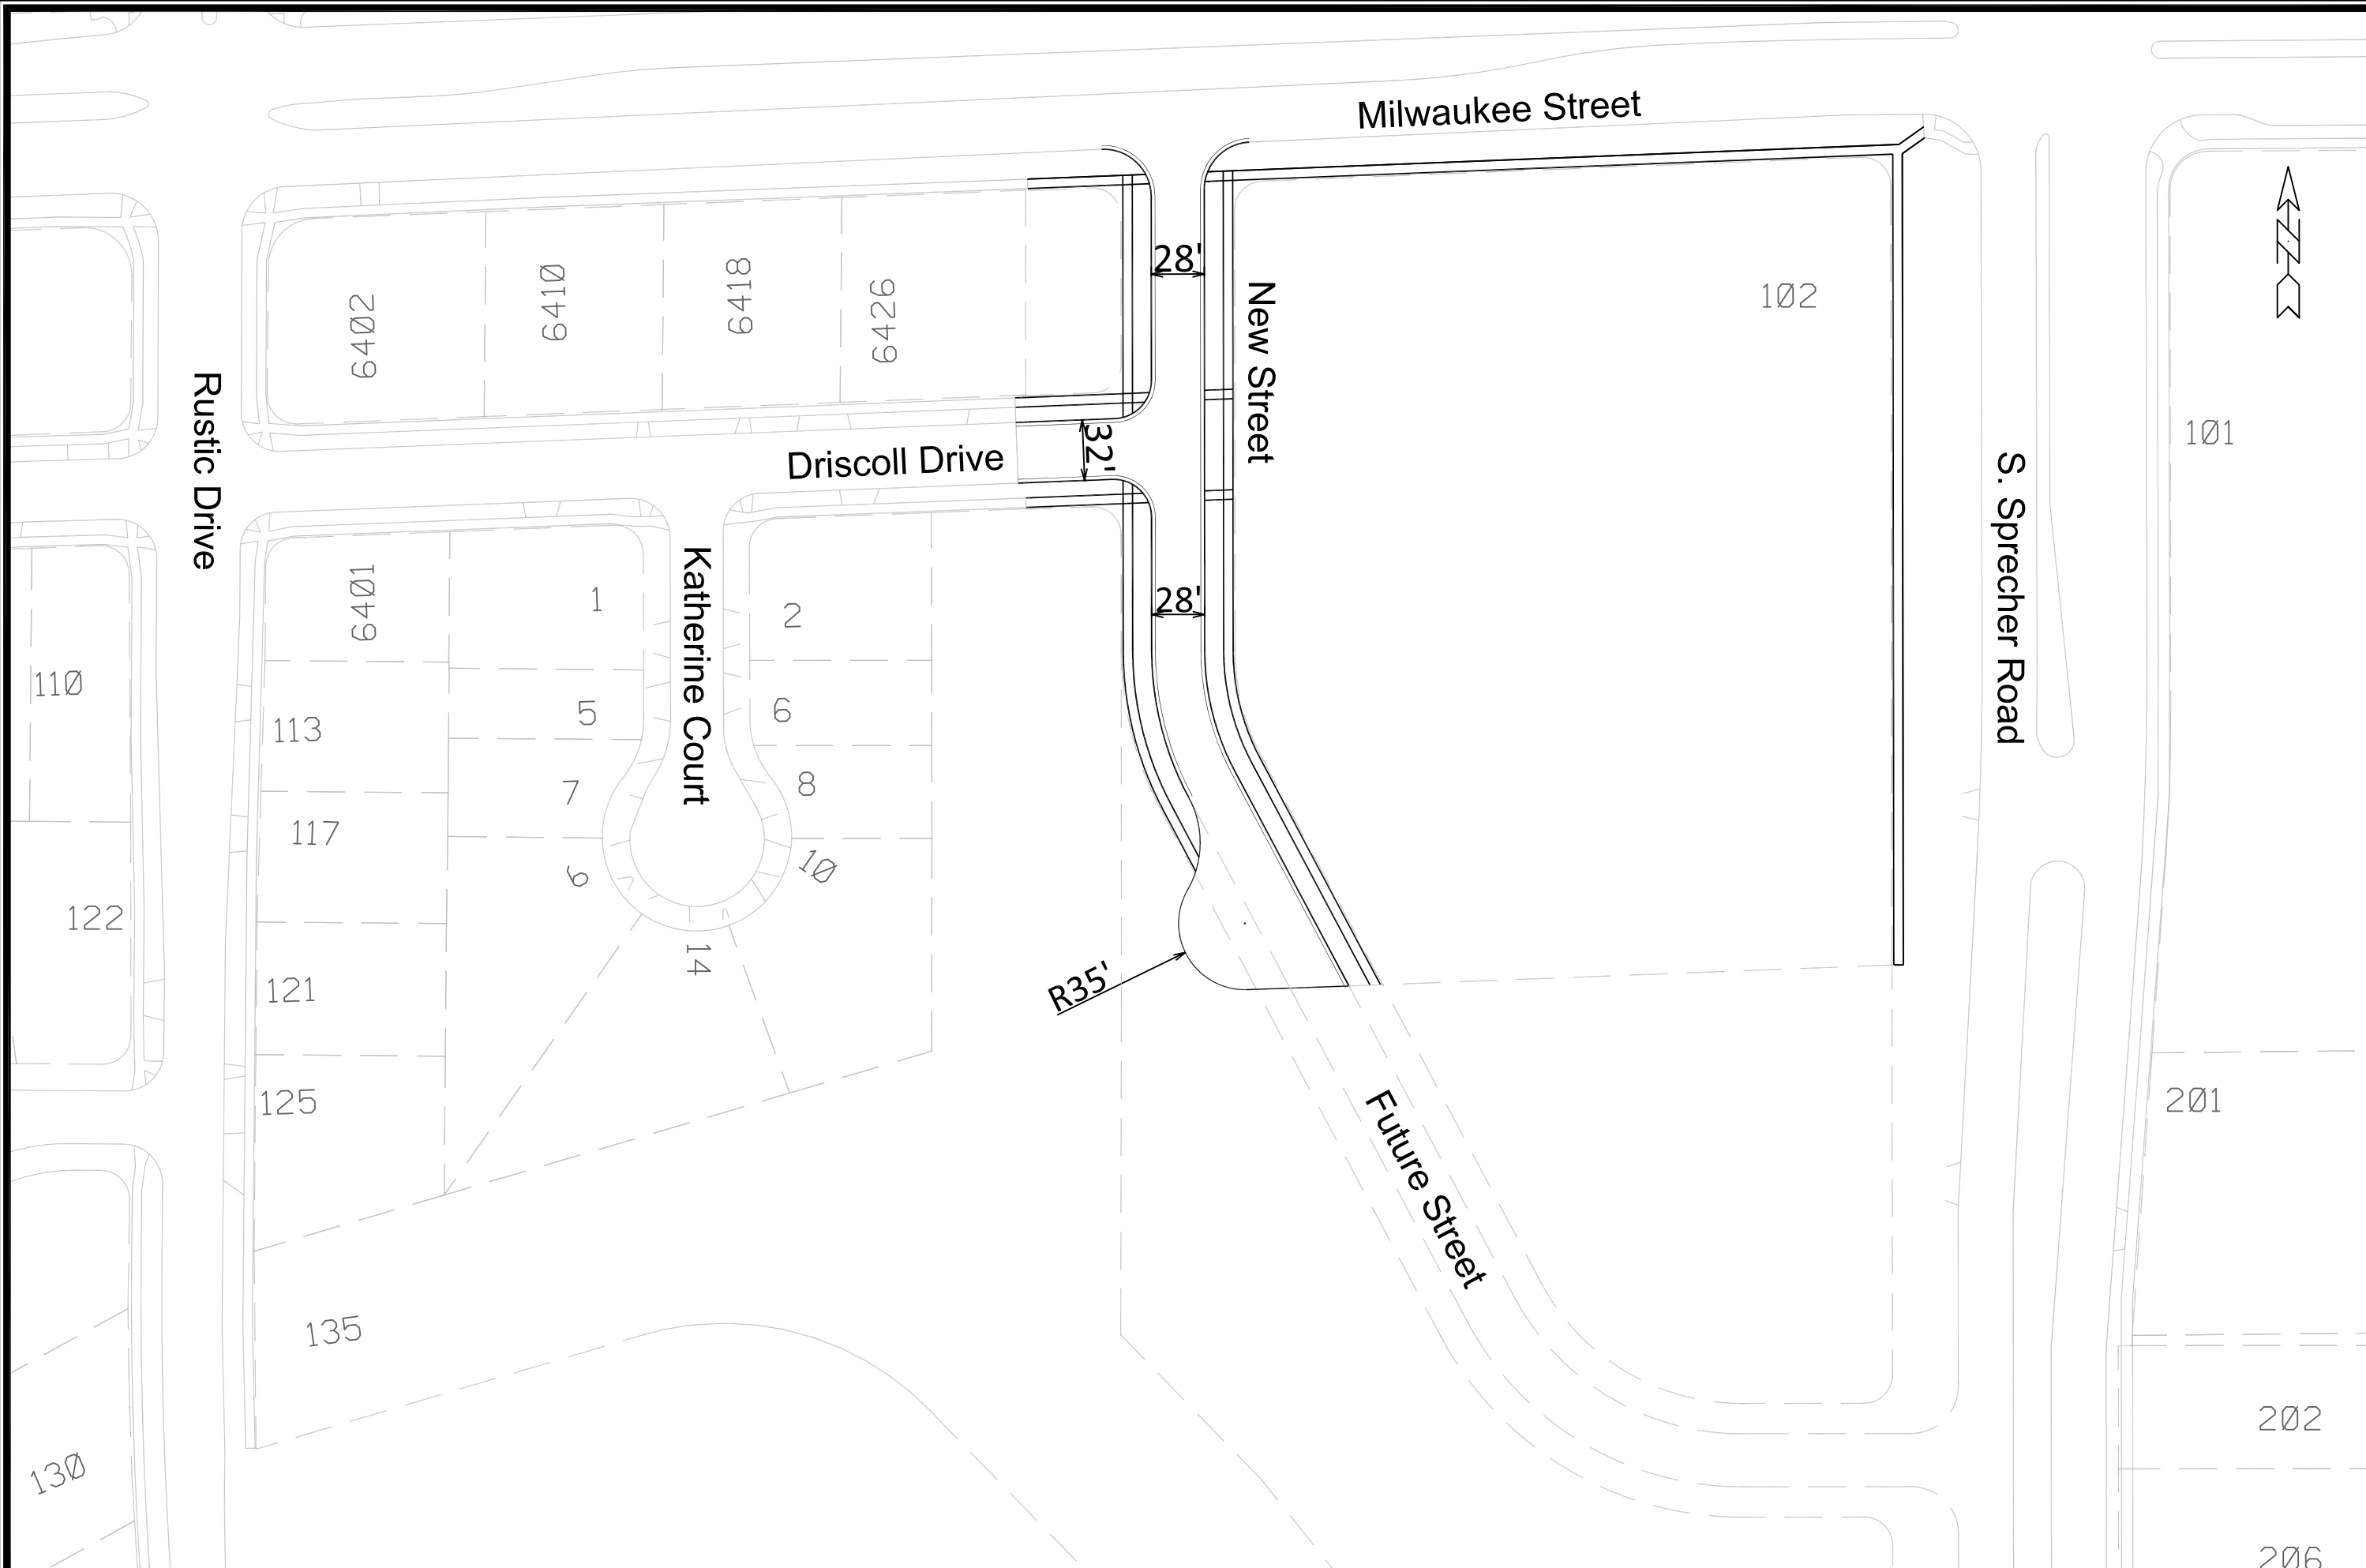

MARK	REVISION	DATE	BY
---	---	---	---
---	---	---	---
---	---	---	---

Designed By: SDM | Date: 3/7/2023 9:29 AM | Scale: 1:80
 14426

TRANSPORTATION COMMISSION EXHIBIT
 102 S. SPRECHER ROAD
 MADISON, WI
 CONTRACT NO: -----
 14426



14426
 EX-1

Milwaukee Street

102

New Street

S. Sprecher Road

Driscoll Drive

Katherine Court

6418

6426

2

6

8

10

14

28'

32'

28'

R35'

MARK	REVISION	DATE	BY
---	---	---	---
---	---	---	---
---	---	---	---


14426
 14426
 MADISON, WI
 CONTRACT NO:

TRANSPORTATION COMMISSION EXHIBIT
 102 S. SPRECHER ROAD
 M:\DESIGN\Projects\14426\CAD\Traffic\14426TE-Geometrics_revised013023.dwg



14426
 EX-2

Designed By: SDM
 Date: 3/1/2023 9:30 AM
 Scale: 1:50
 EX-2

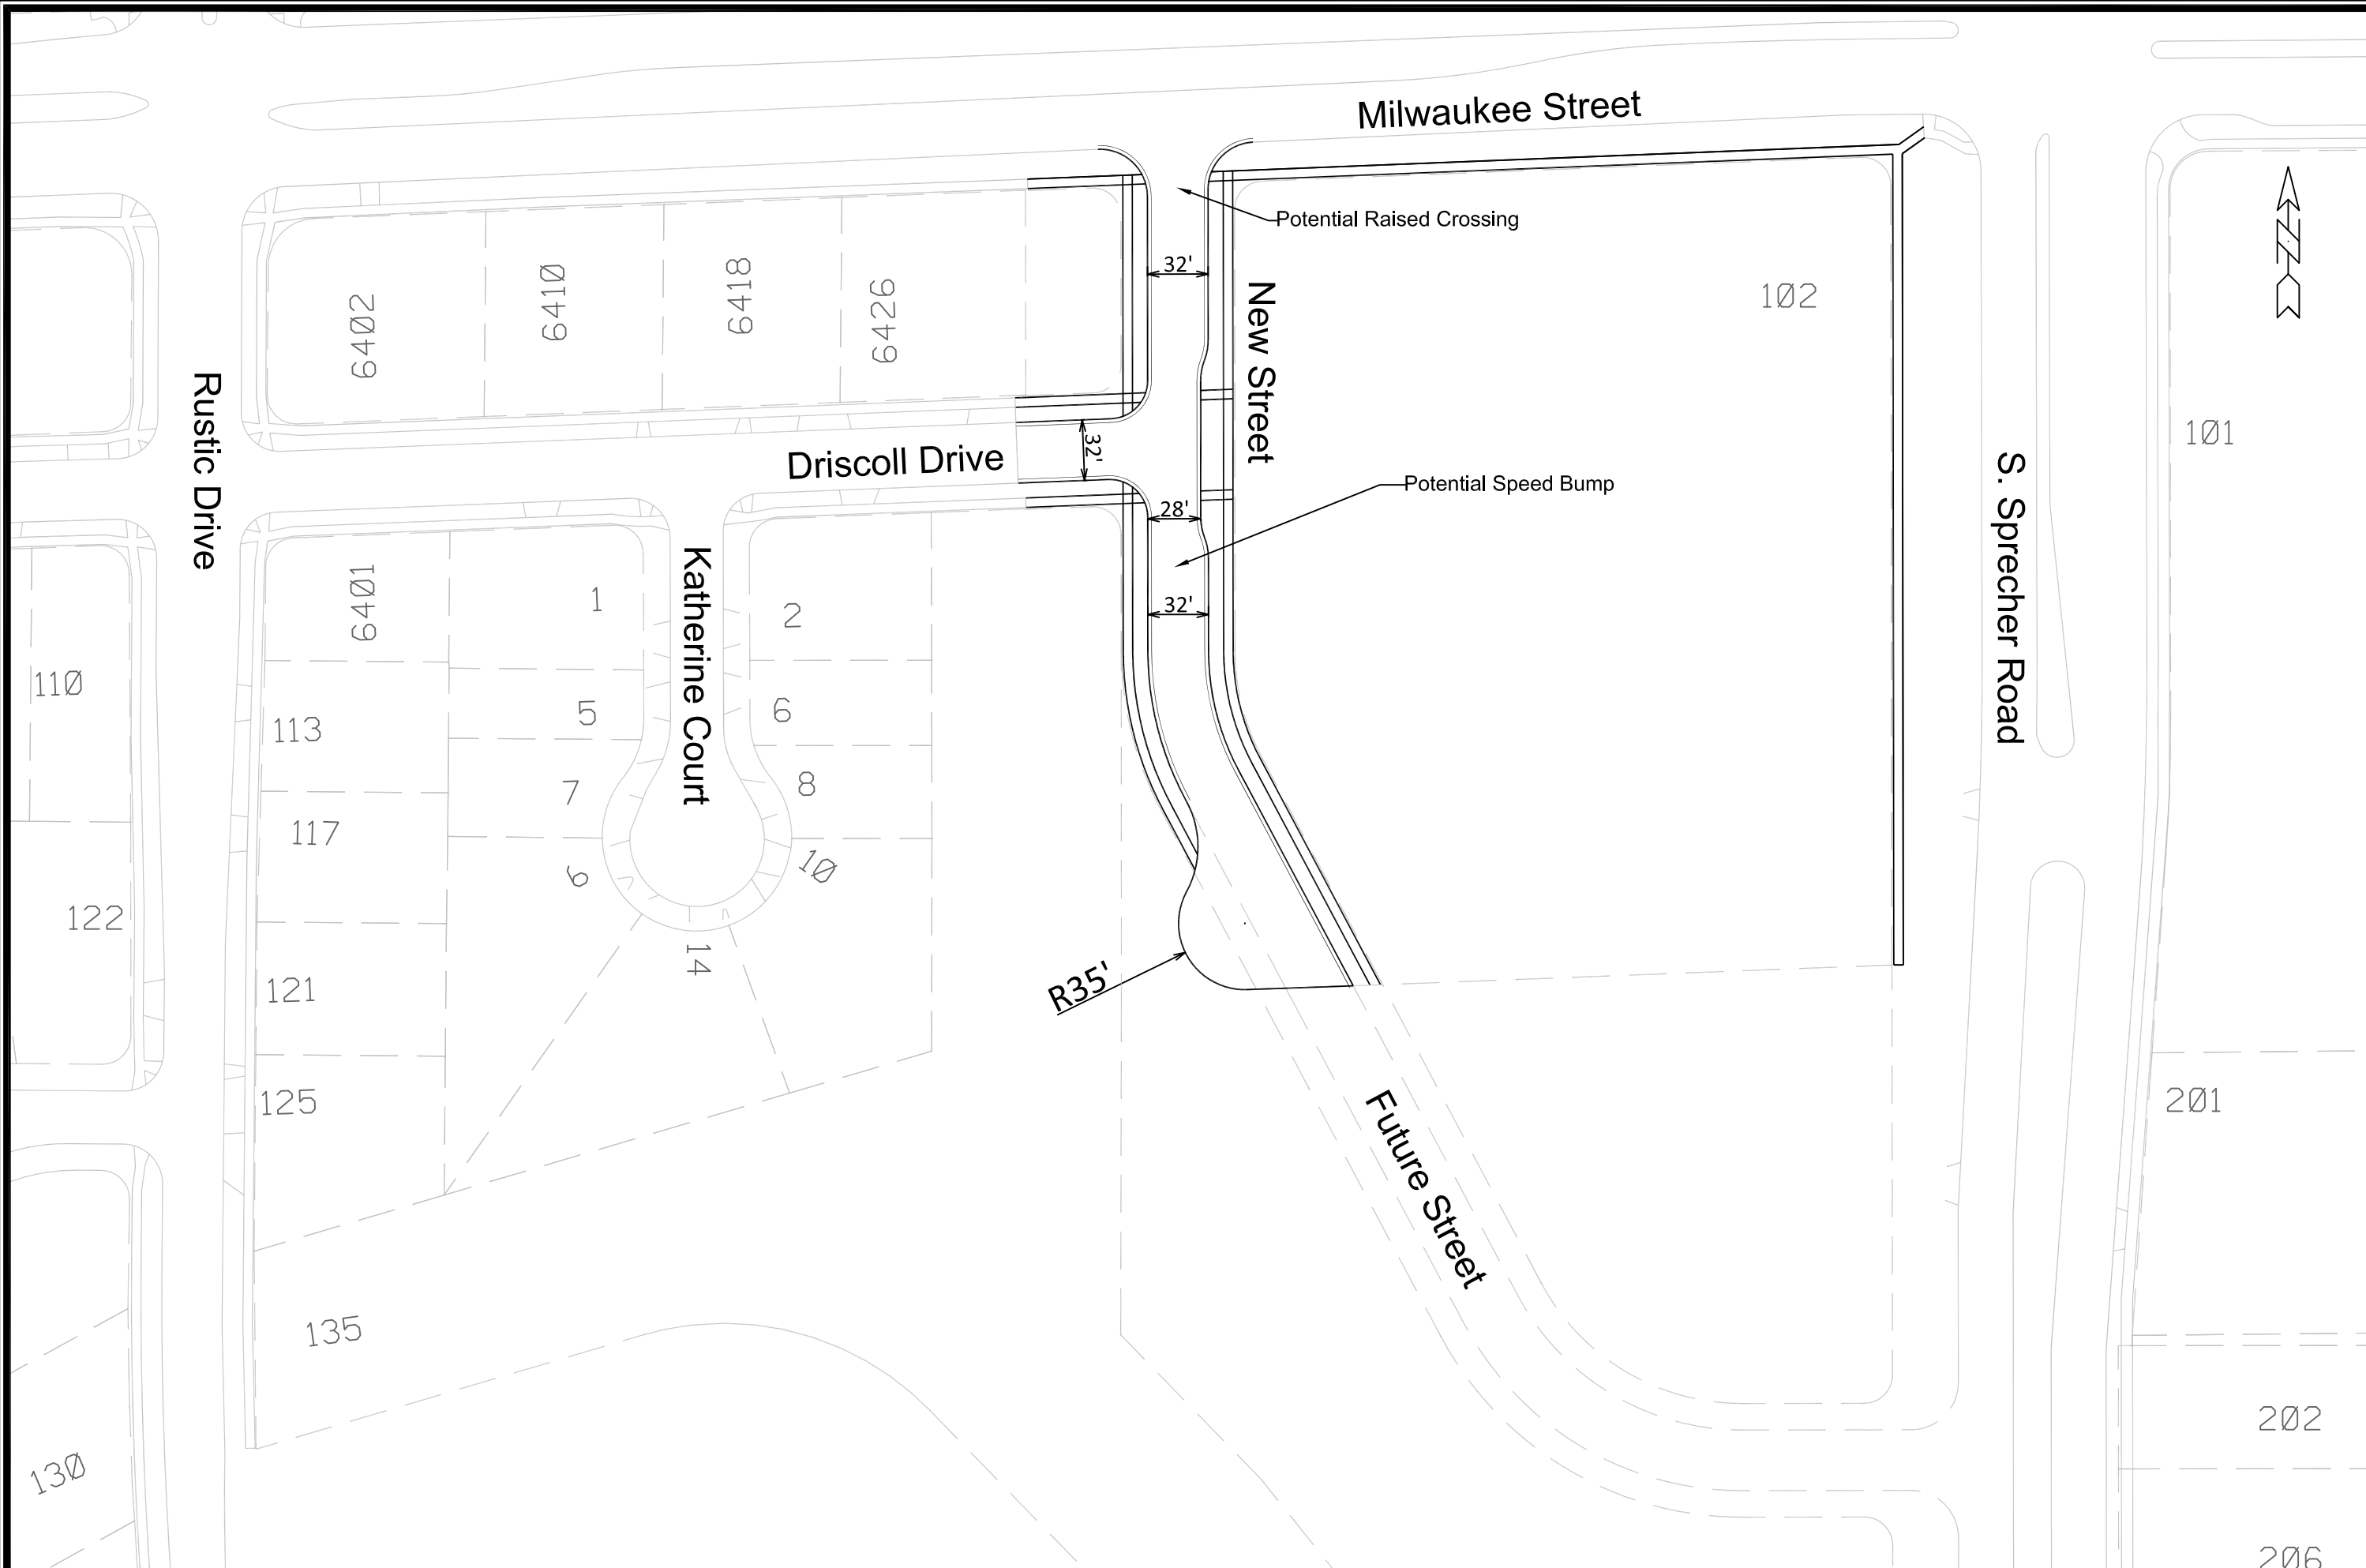

MARK	REVISION	DATE	BY

Designed By: SDM | Date: 3/2/2023 12:52 PM | Scale: 1:80
 14426

TRANSPORTATION COMMISSION EXHIBIT
 102 S. SPRECHER ROAD
 MADISON, WI
 CONTRACT NO: 14426



14426
 EX-1

Milwaukee Street

Potential Raised Crossing

New Street

Potential Speed Bump

S. Sprecher Road

Driscoll Drive

Katherine Court

6418

6426

102

2

10

8

10

14

32'

32'

28'

32'

R35'



MARK	REVISION	DATE	BY

14426
 14426
 MADISON, WI
 CONTRACT NO:

TRANSPORTATION COMMISSION EXHIBIT
 102 S. SPRECHER ROAD
 M:\DESIGN\Projects\14426\CAD\Traffic\14426TE-Geometrics.dwg



14426

EX-2

Scale: 1:50
Date: 3/2/2023 12:53 PM
EX-2