


CITY OF MADISON




**INDEX OF SHEETS** SHEET NO. S1 PLAN

TRAFFIC ENGINEERING DIVISION DEPARTMENT OF TRANSPORTATION PROPOSED IMPROVEMENT

QUANN PARK PATH LIGHTING PROJECT

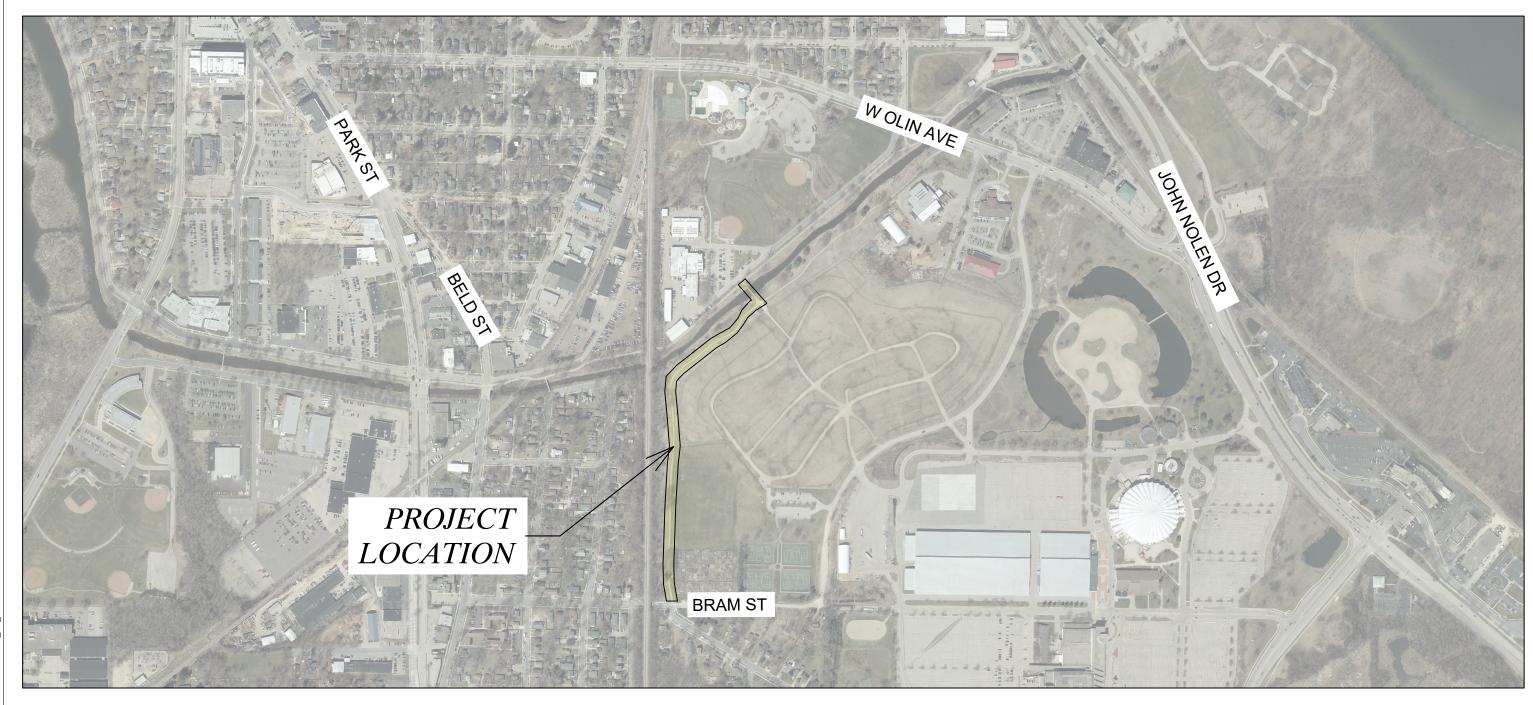

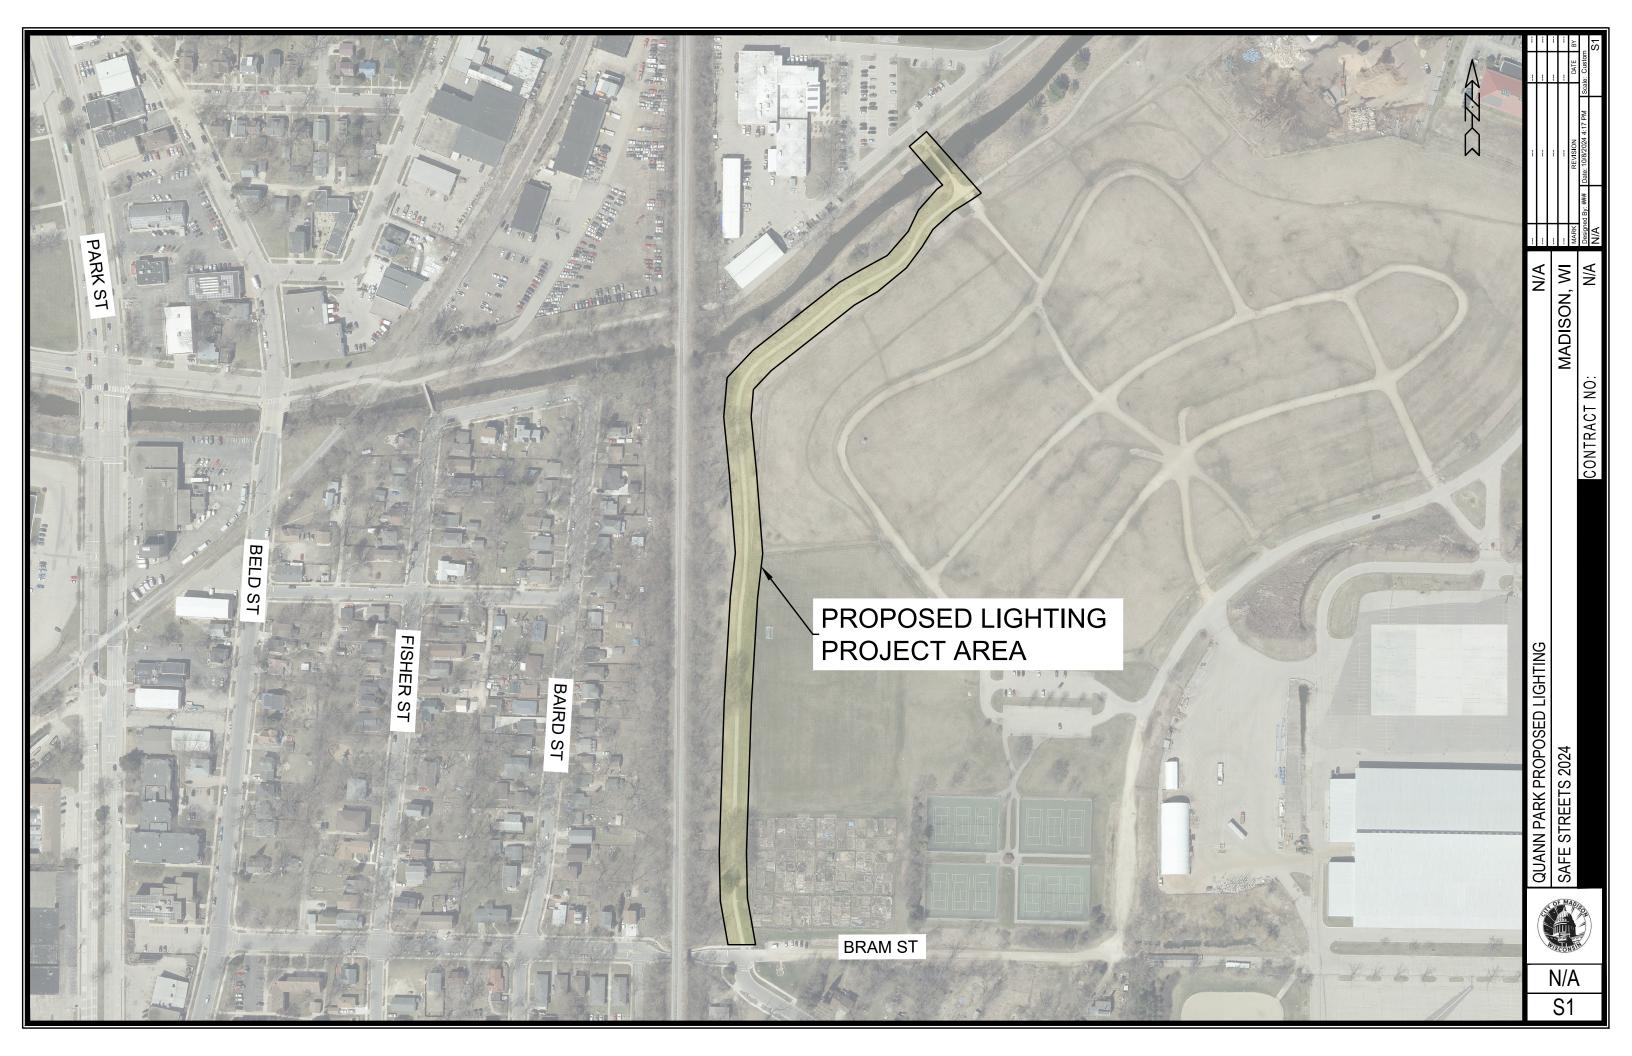

## **Quann Park Path Lighting Project**

Funding: Community Development Block Grant & Traffic Engineering 204 Capital Budget

Lighting of the path in Quann Park was Priority #7 in the <u>South Madison Neighborhood Plan</u> list of projects that would be eligible for Community Develop Block Grant funds.

Implementation Schedule: Summer/Fall 2025

## Project Details:

• Light spacing: 180-200 FT

Poles: 20 FT tall

• Fixture: Dark Sky Approved (USSL-Petite, standard for paths)

## Fixture Style

