



# City of Madison

## Proposed Demolition & Rezoning

Location  
222 N. Charter Street


Applicant  
Jim Stoppie / Knothe & Bruce Architects  
From:TR-U2 To:PD (GDP-SIP)

Existing Use  
Single-family home


Proposed Use  
Demolish single-family residence  
and construct 12-story, 43-unit  
apartment building

Public Hearing Date  
Plan Commission  
19 March 2018

Common Council  
10 April 2018

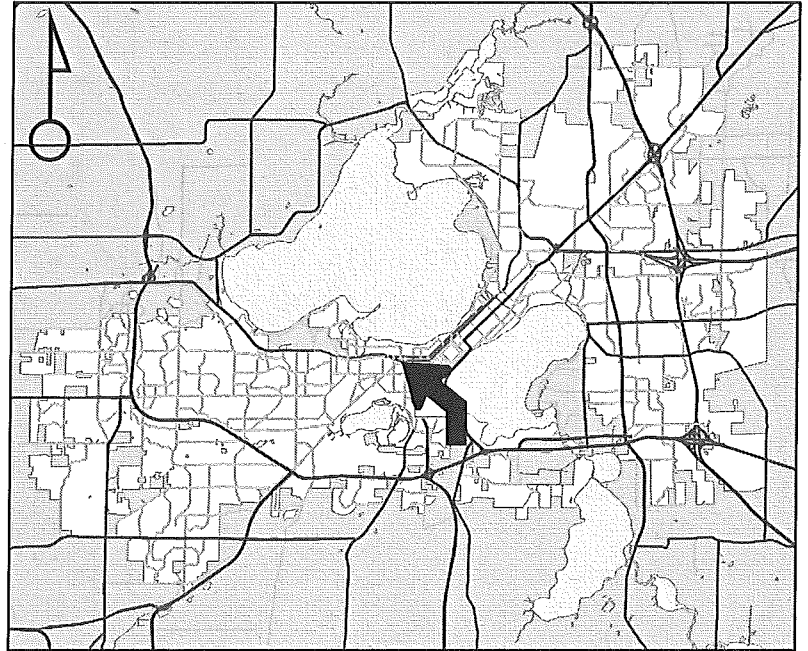

For Questions Contact: Chris Wells at: 261-9135 or cwells@cityofmadison.com or City Planning at 266-4635

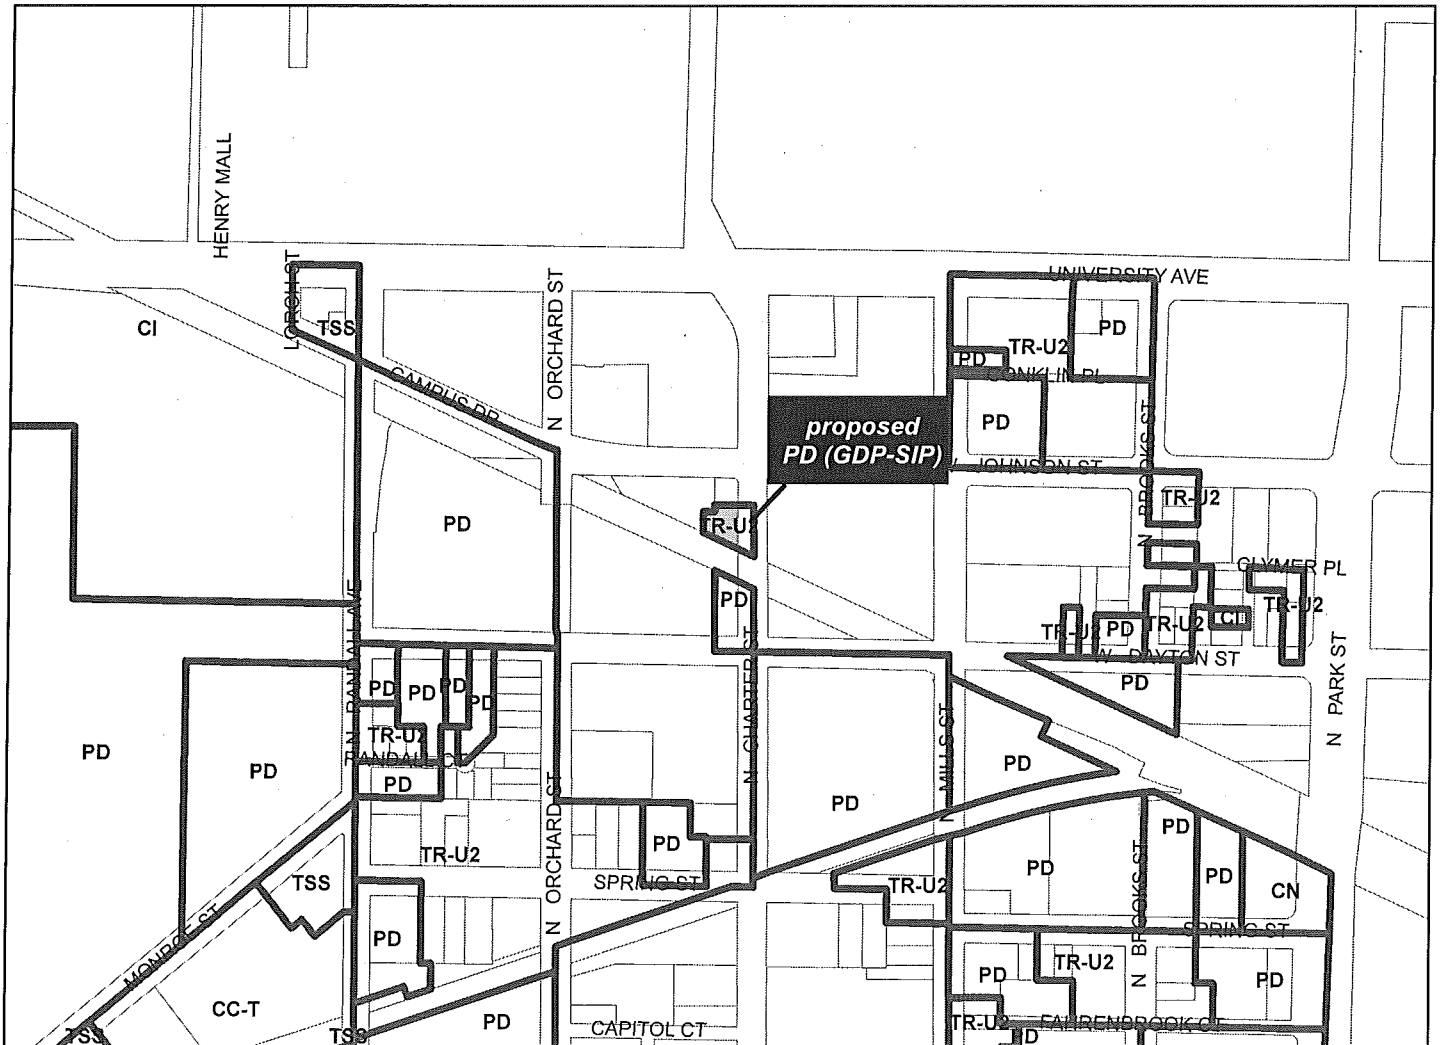

Scale : 1" = 400'

City of Madison, Planning Division : PPE : Date : 12 March 2018

