



Location

1003 Huxley Street
(formerly part of 2007 Roth Street)

Applicant

Kevin McDonnell, Lincoln Avenue Capital
Marc Ott, JLA Architects
Kraft Heinz Food Company


Request

Approve revised plans for a six-story,
250-unit apartment building


Public Hearing Date

Plan Commission

January 8, 2024

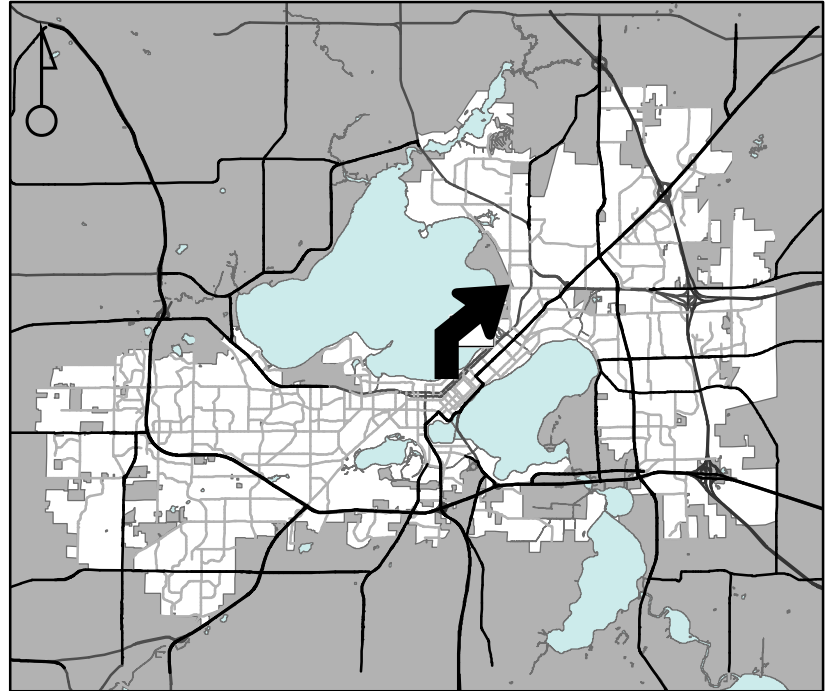

For Questions Contact: Colin Punt at: 243-0455 or cpunt@cityofmadison.com or City Planning at 266-4635

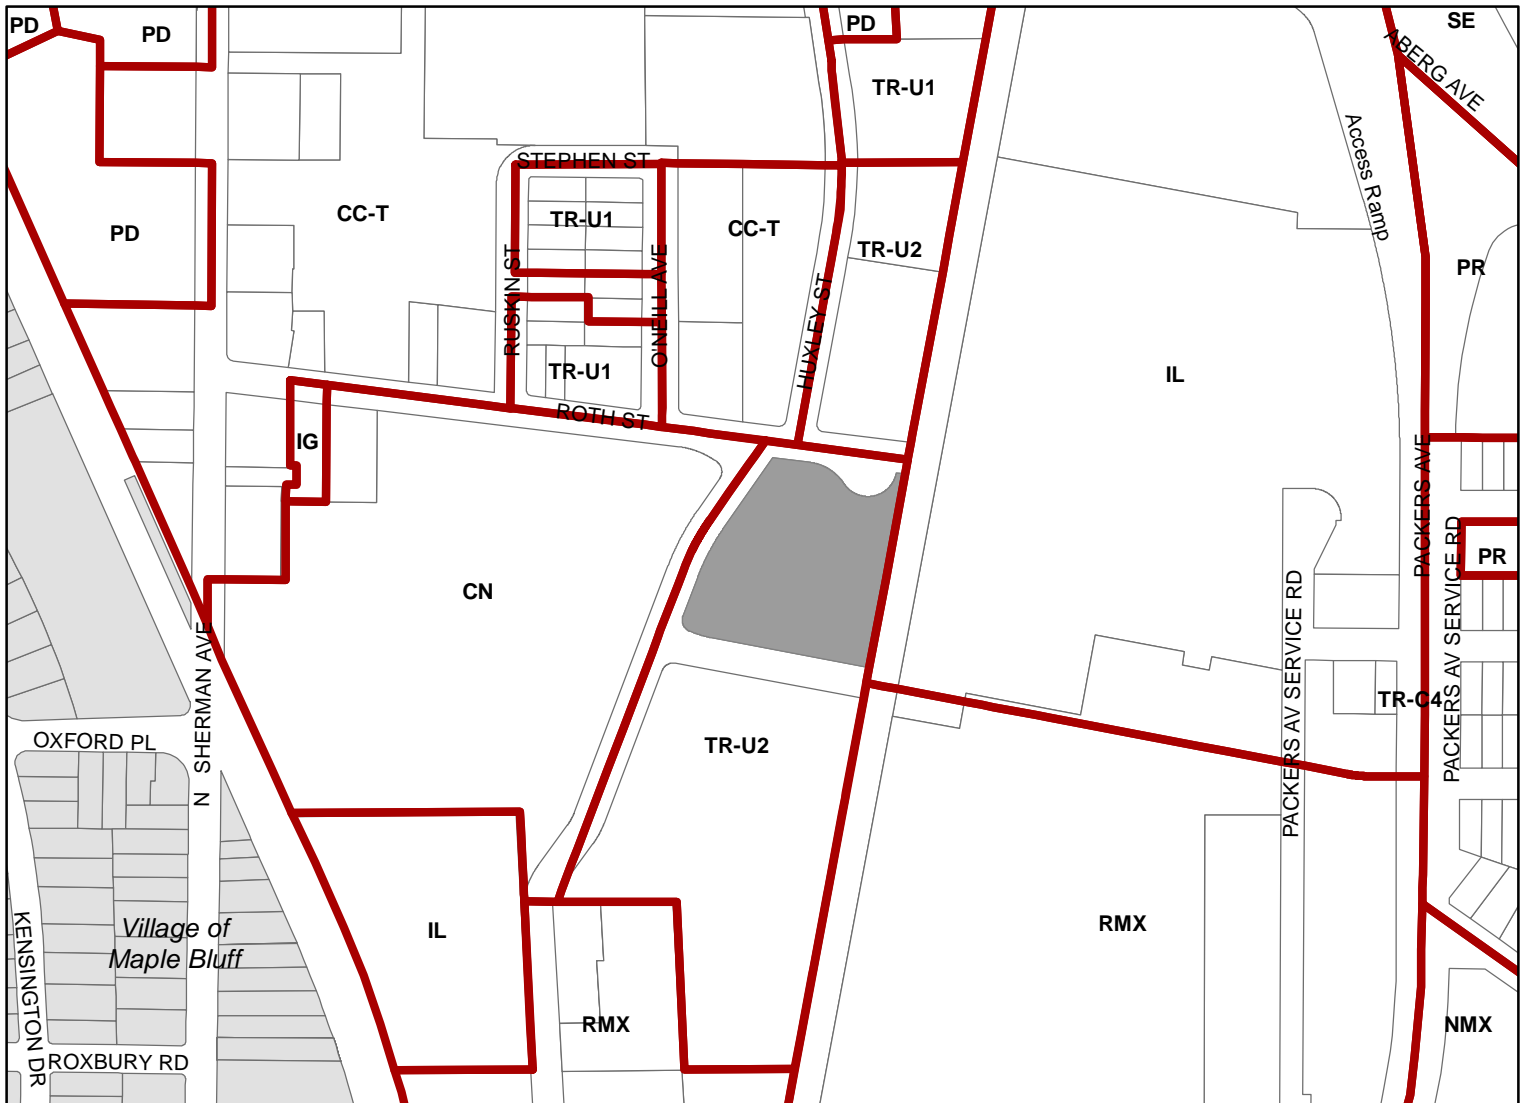

Scale : 1" = 400'

City of Madison, Planning Division : TP : Date : 01-04-24

