


US BANK PLAZA

PROPOSED
EXTERIOR
RENOVATION


URBAN DESIGN COMMISSION SUBMISSION: 16 JULY 2008

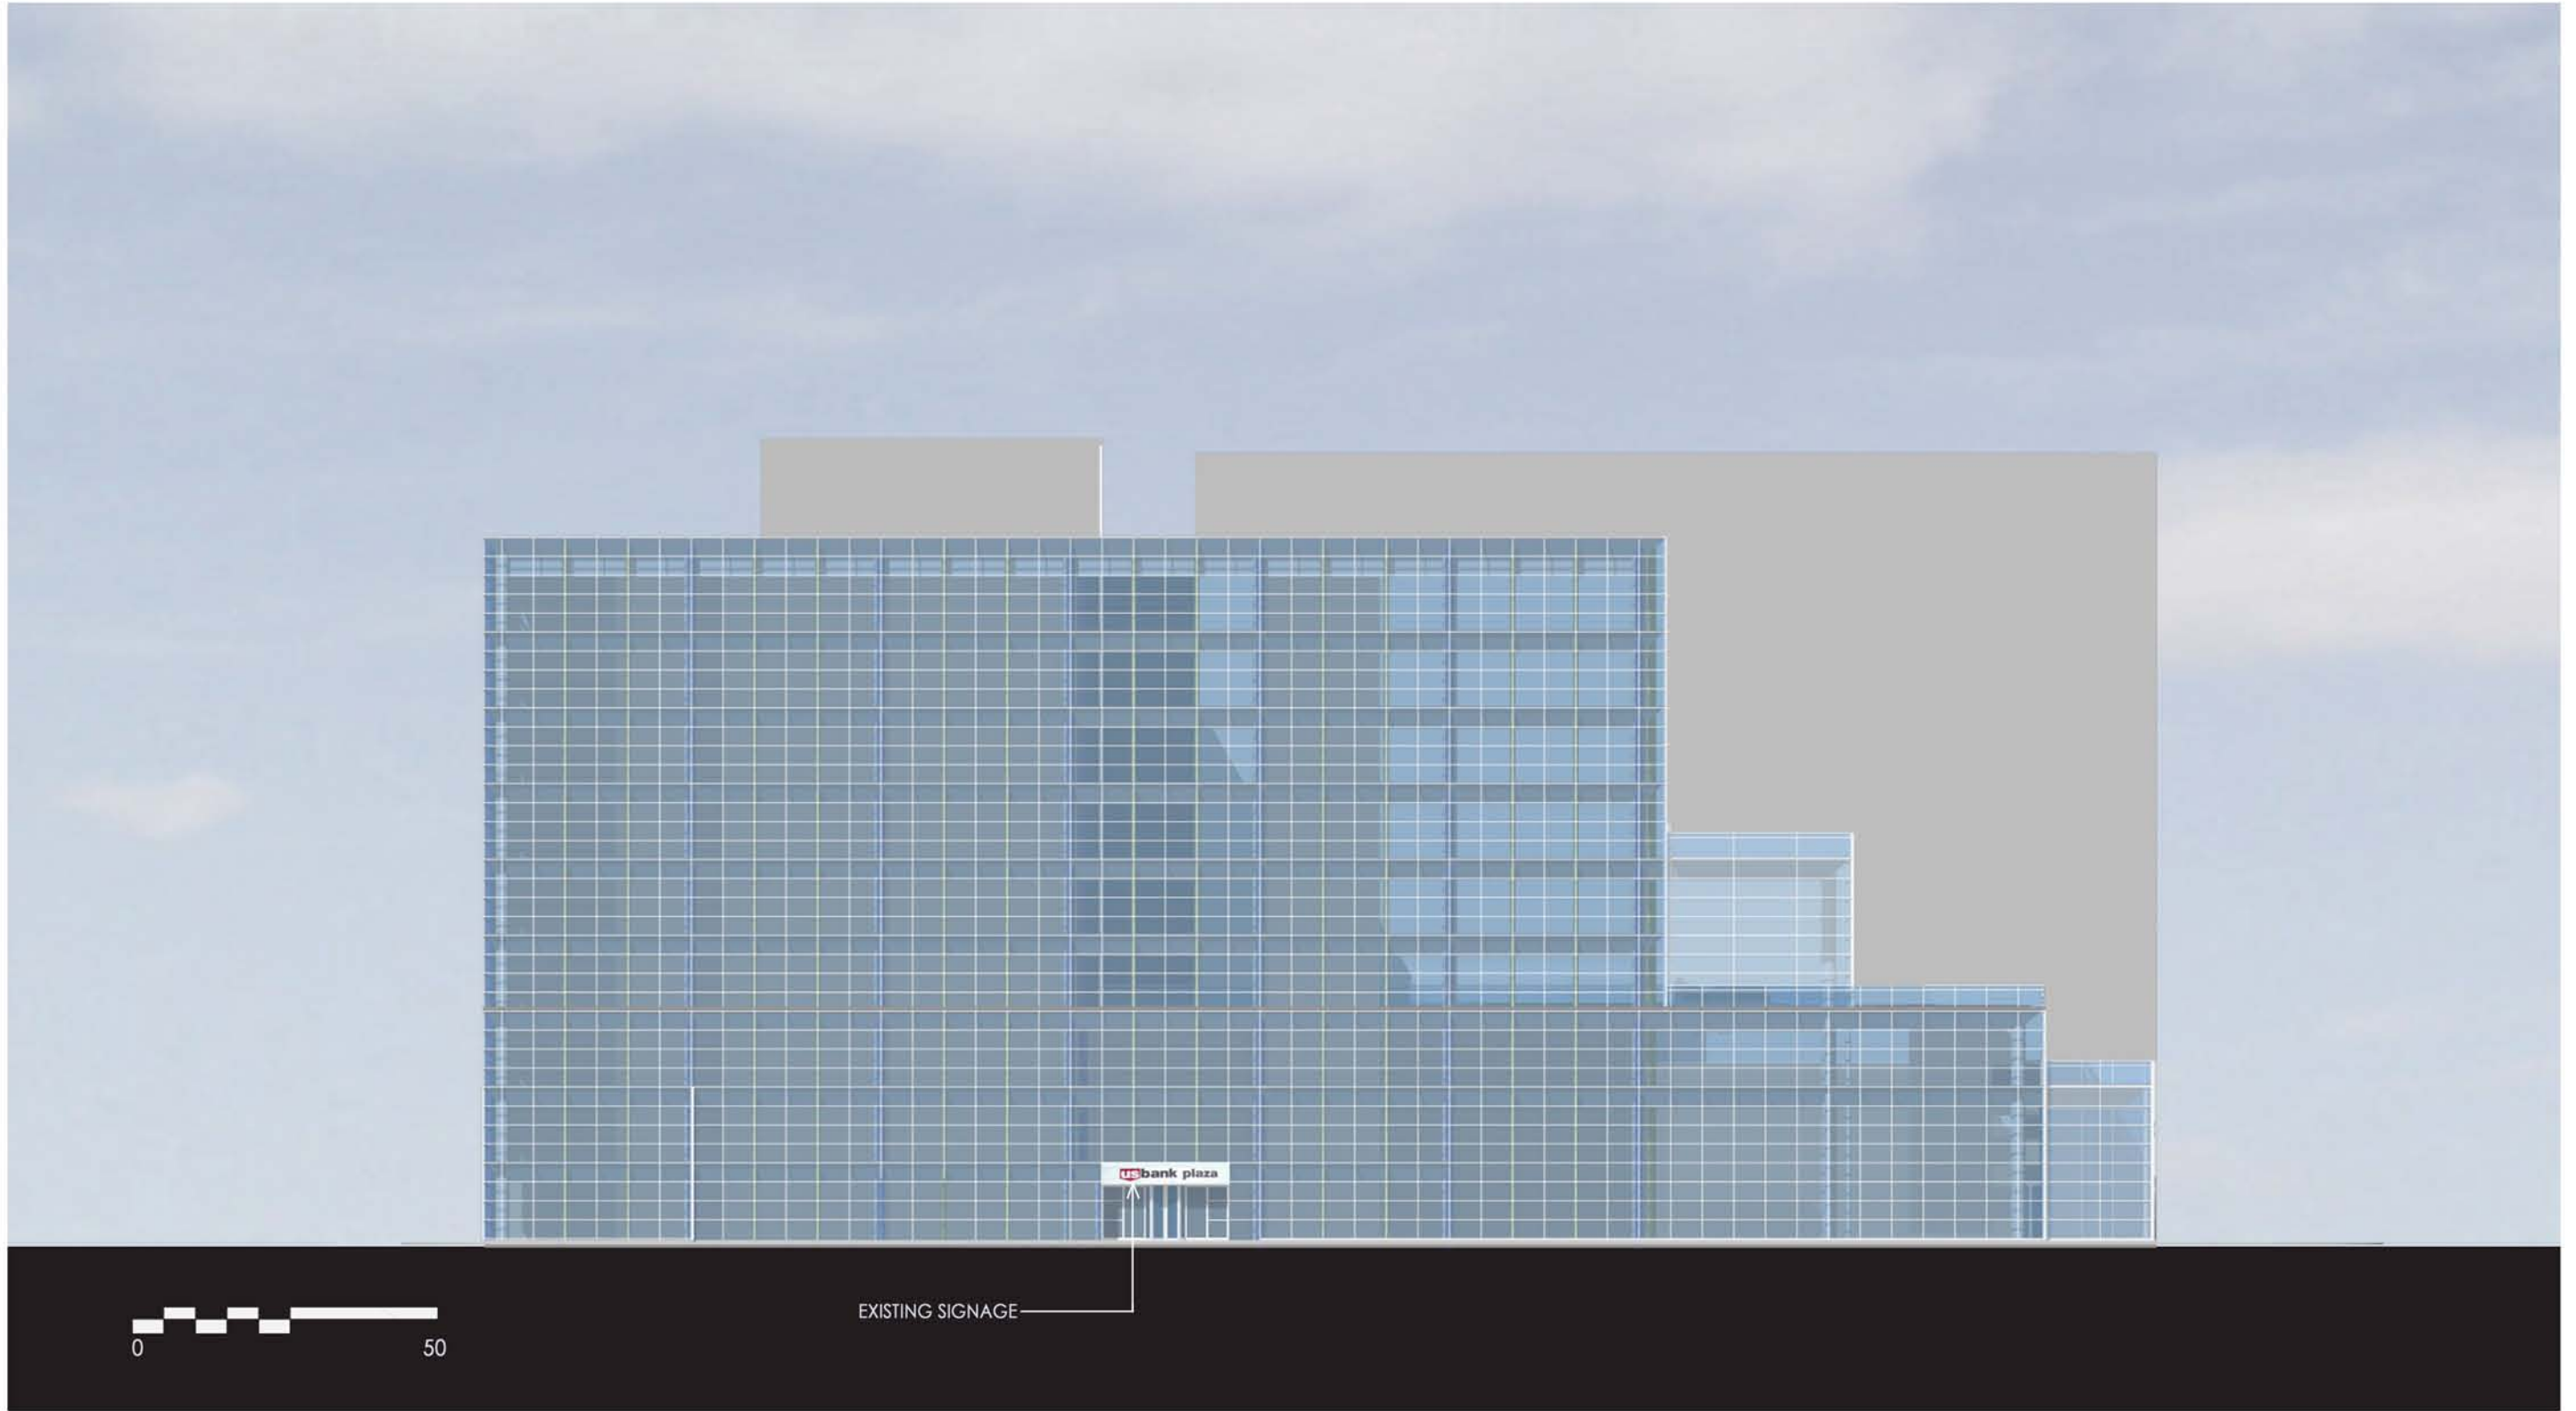

US BANK PLAZA
UDC Submission

North View
East Washington Street


Owner: Urban Land Interests
Architect: Valerio Dewalt Train Assoc.
July 16, 2008

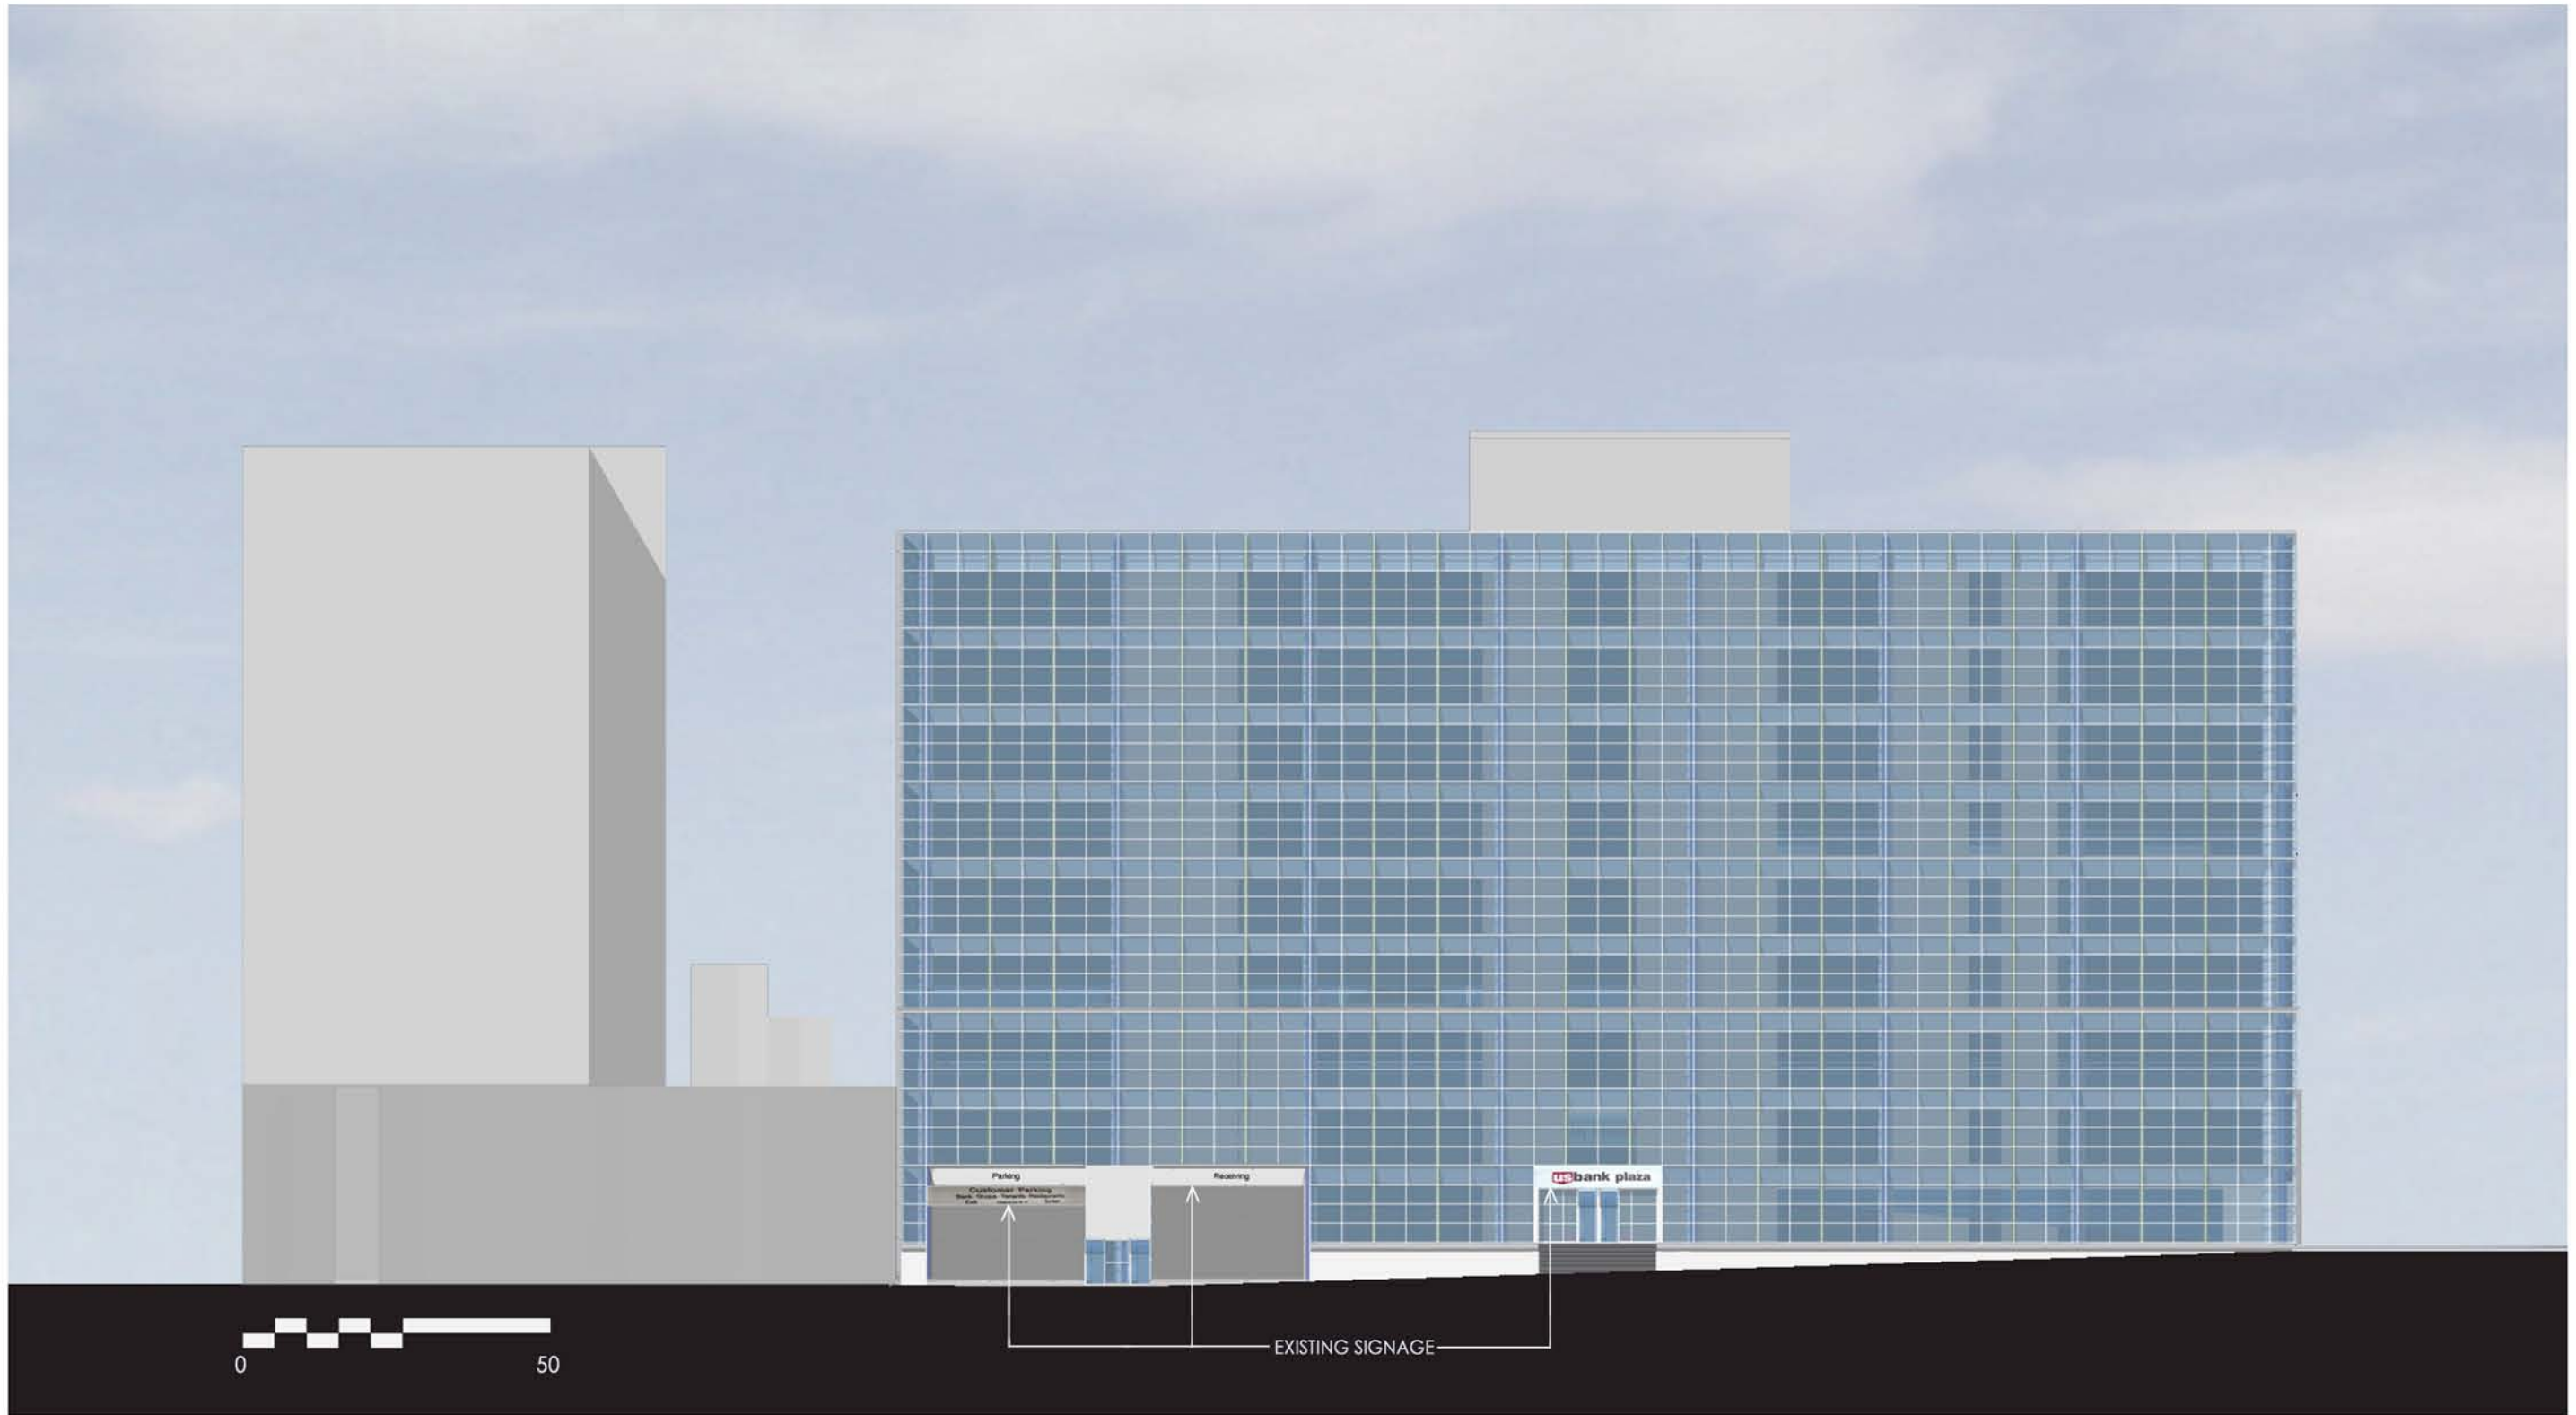

US BANK PLAZA
UDC Submission

East View
South Webster Street


Owner: Urban Land Interests
Architect: Valerio Dewalt Train Assoc.
July 16, 2008

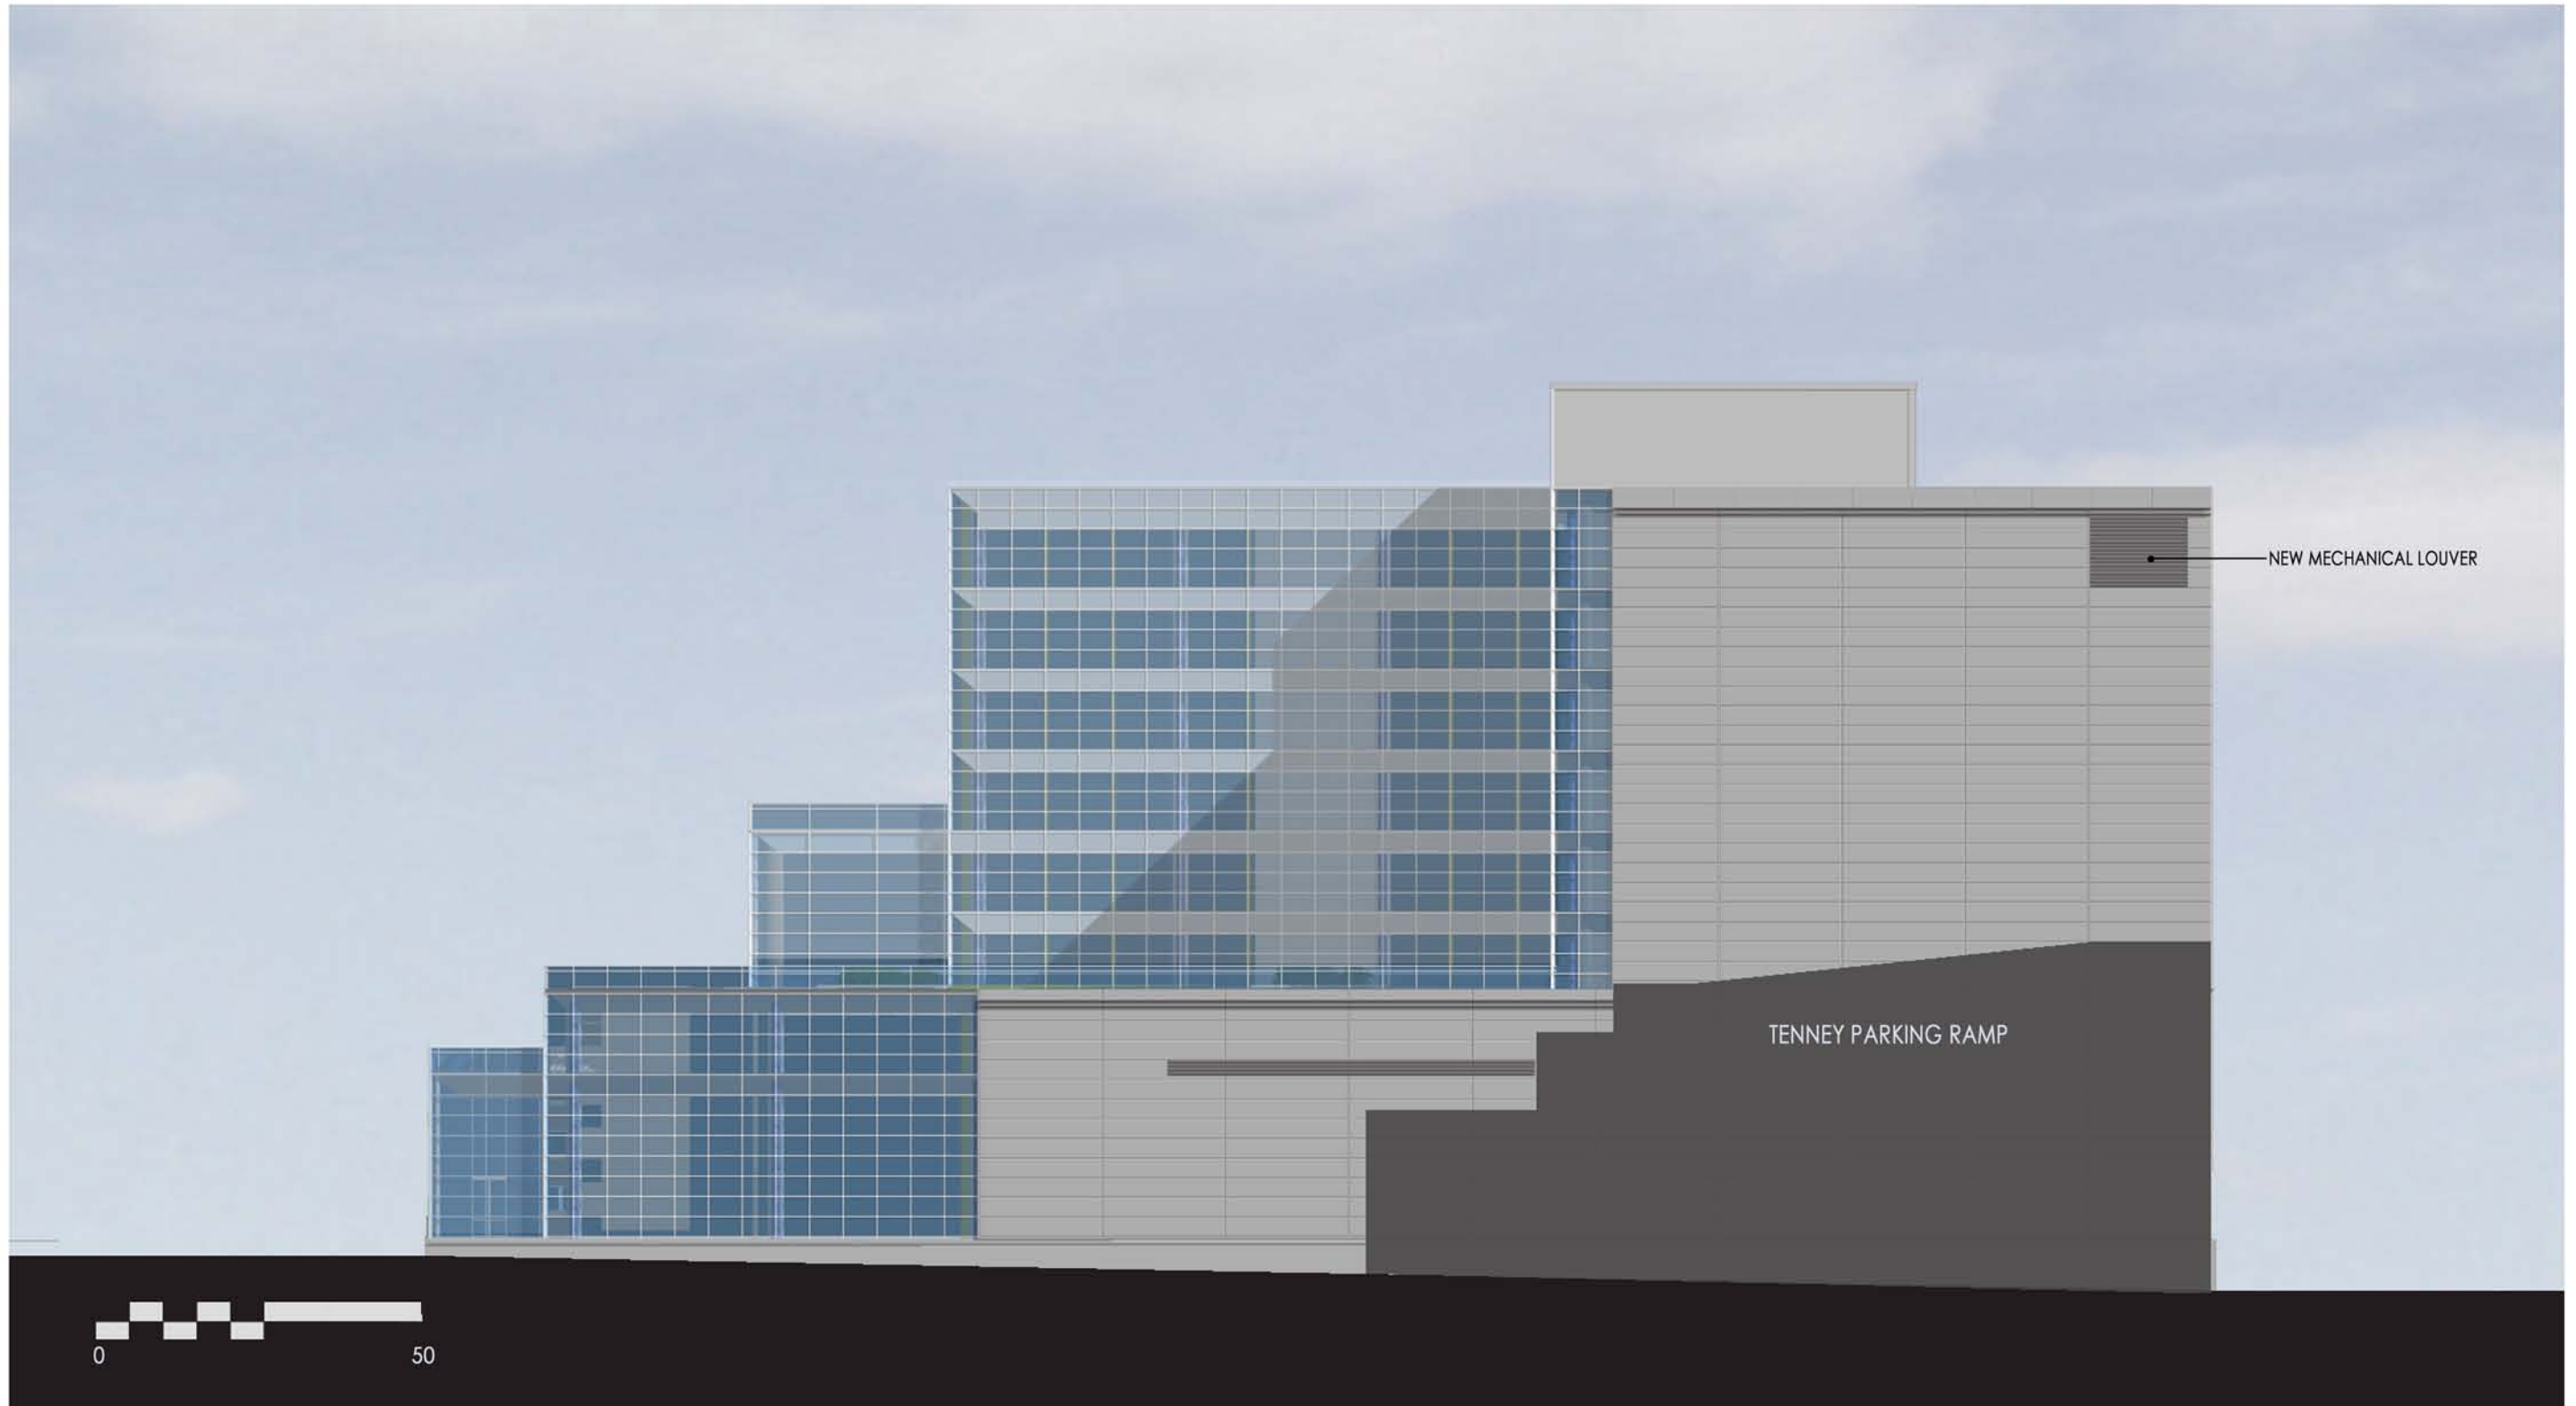

US BANK PLAZA
UDC Submission

South View
East Main Street


Owner: Urban Land Interests
Architect: Valerio Dewalt Train Assoc.
July 16, 2008

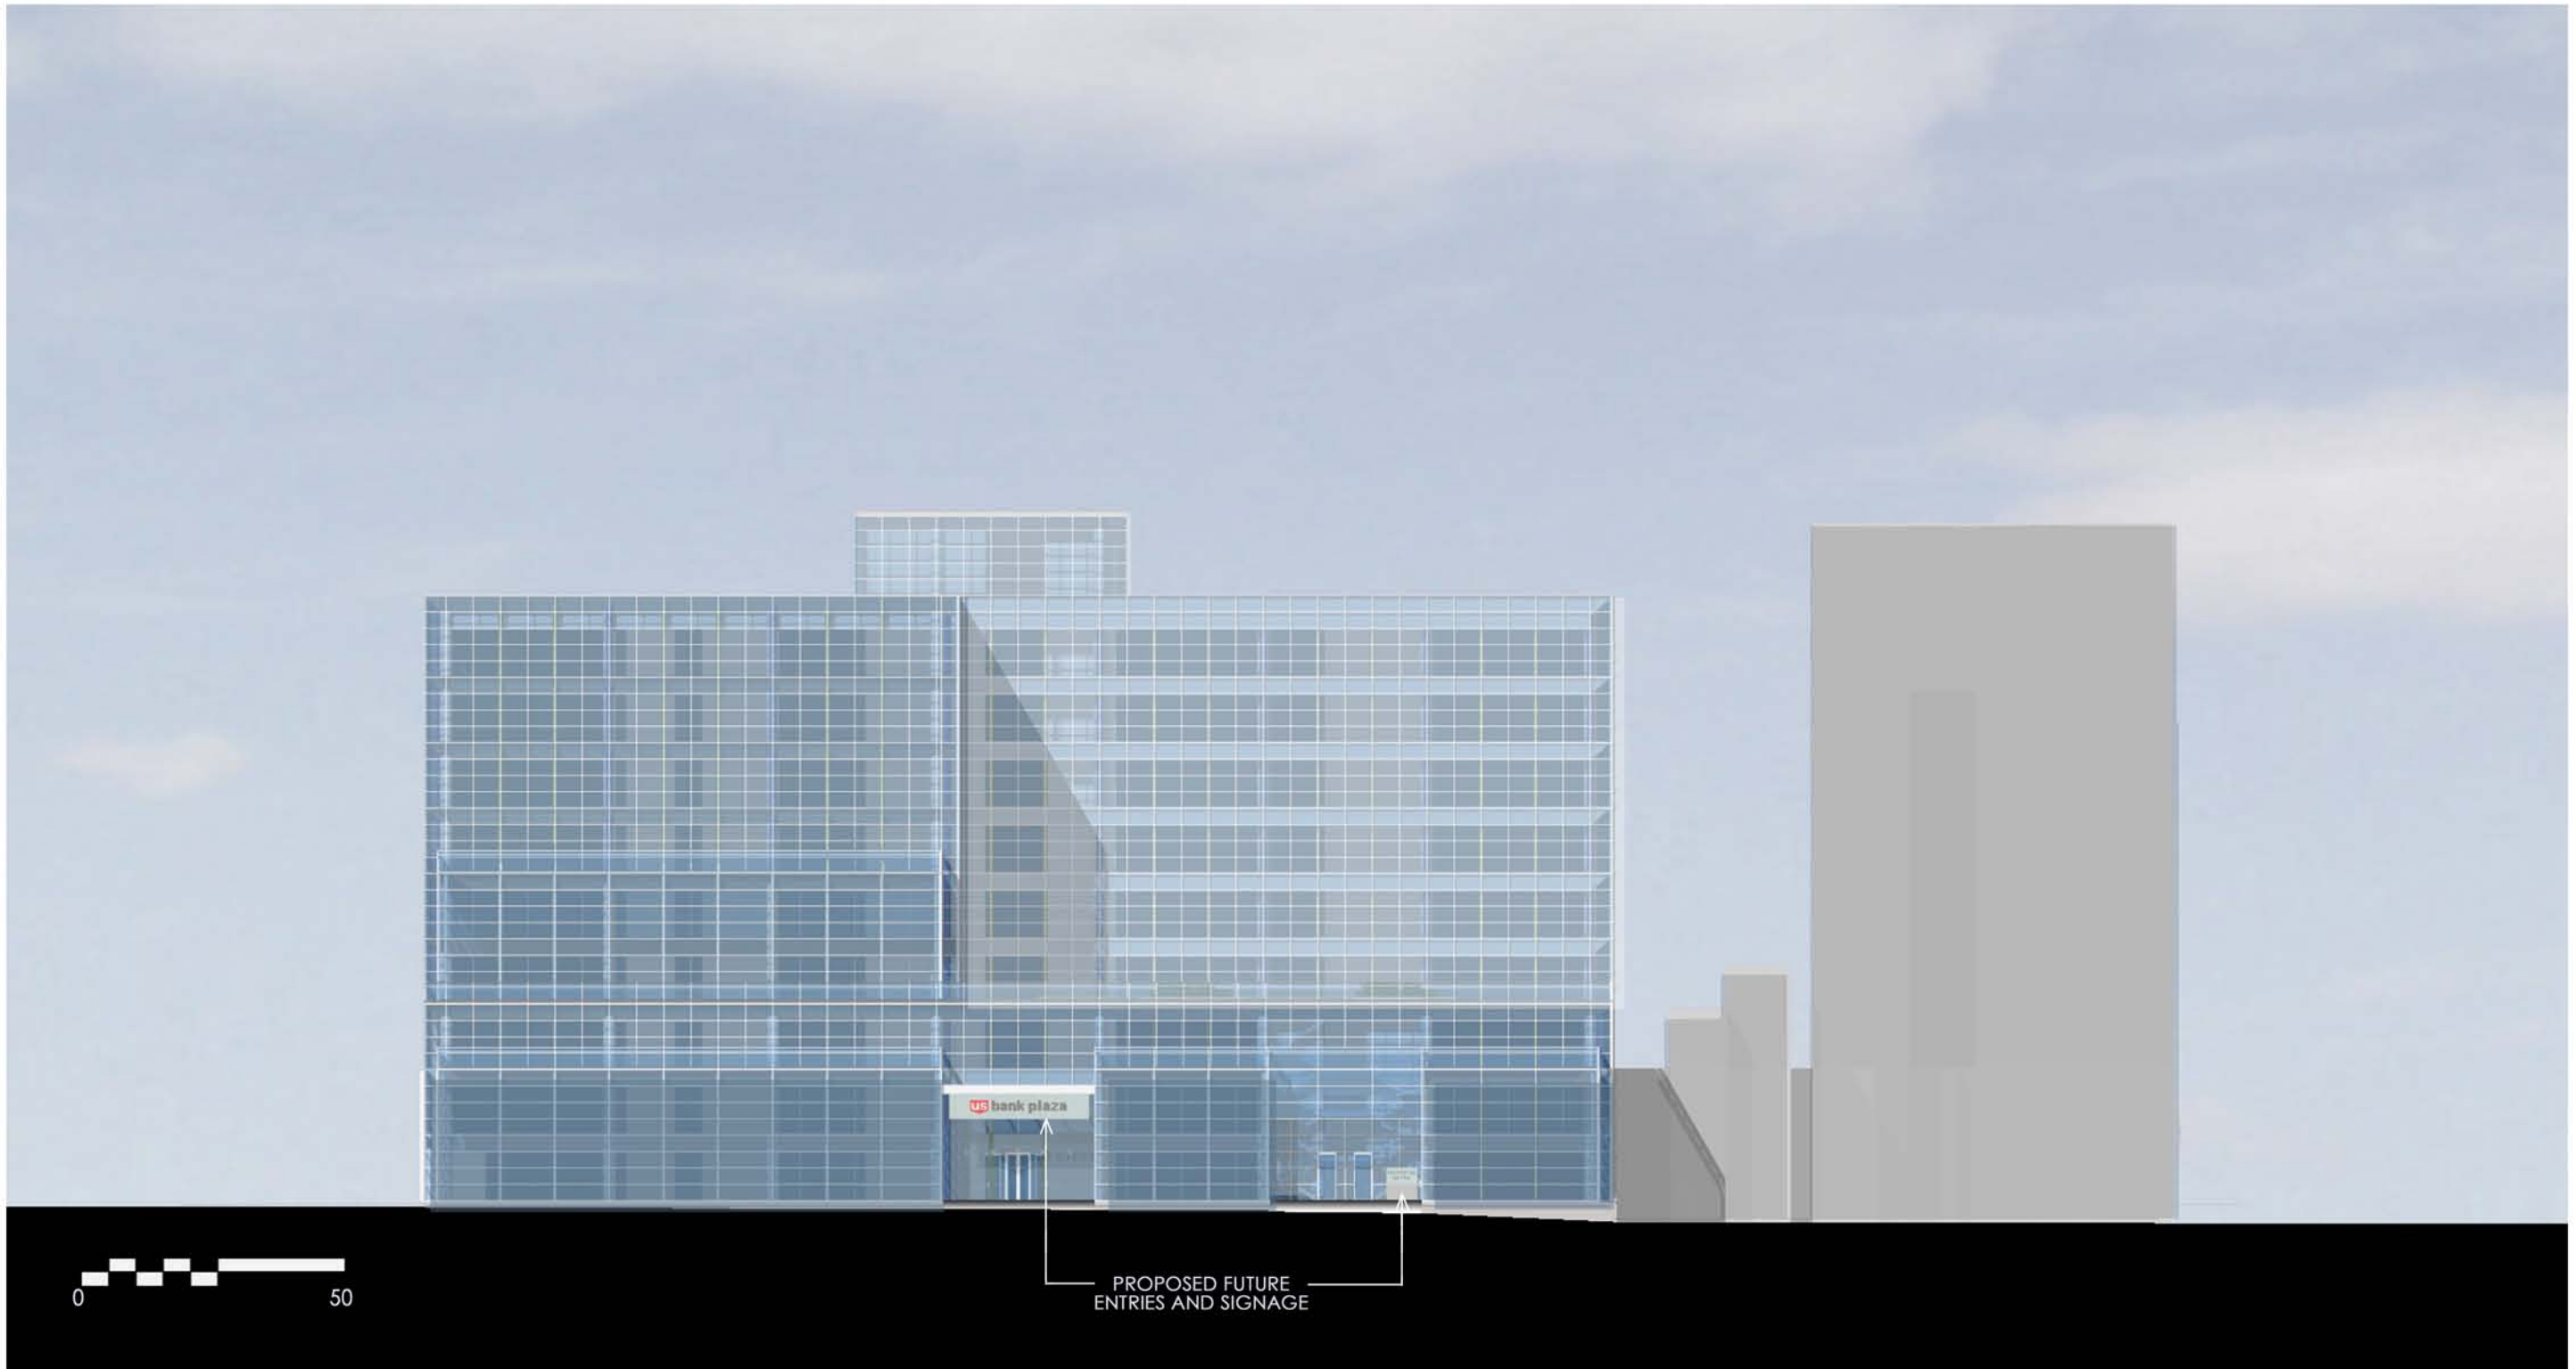


US BANK PLAZA
UDC Submission

West View
South Pinckney Street

Owner: Urban Land Interests
Architect: Valerio Dewalt Train Assoc.
July 16, 2008

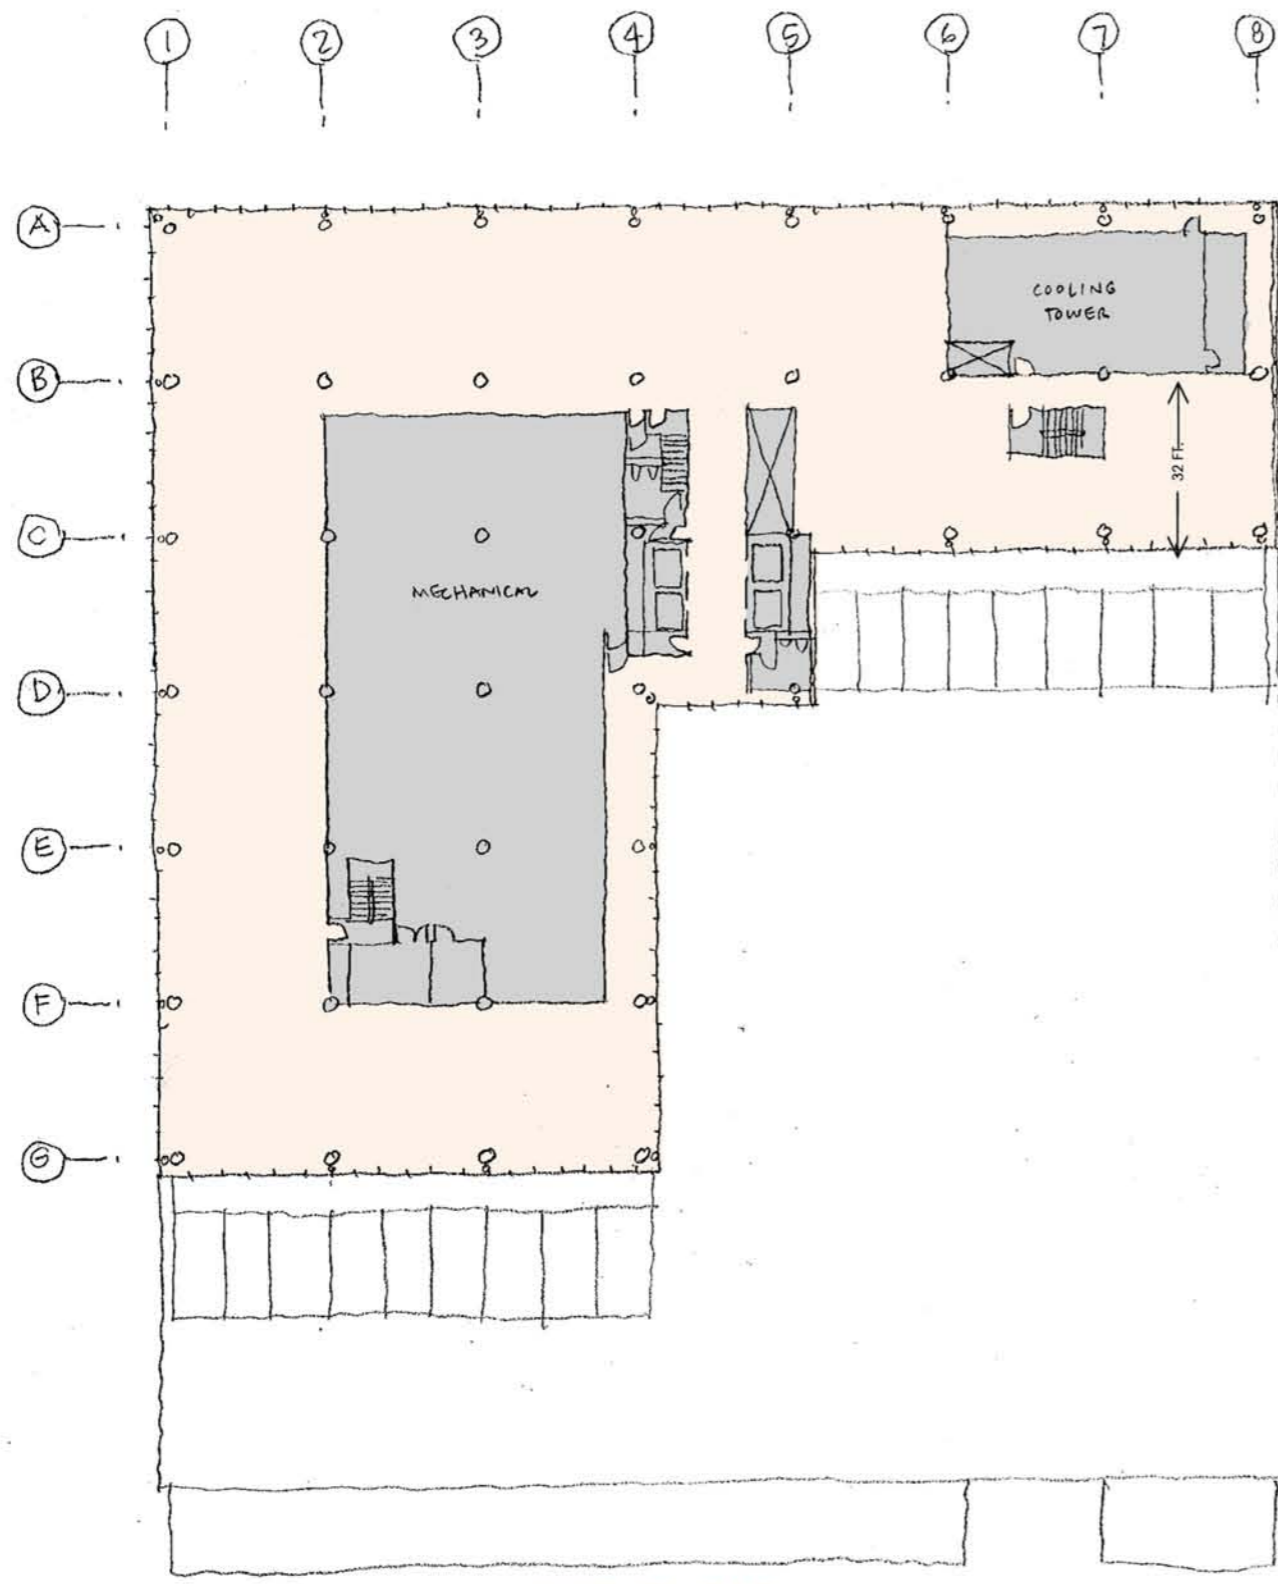

EXISTING FLOOR PLAN

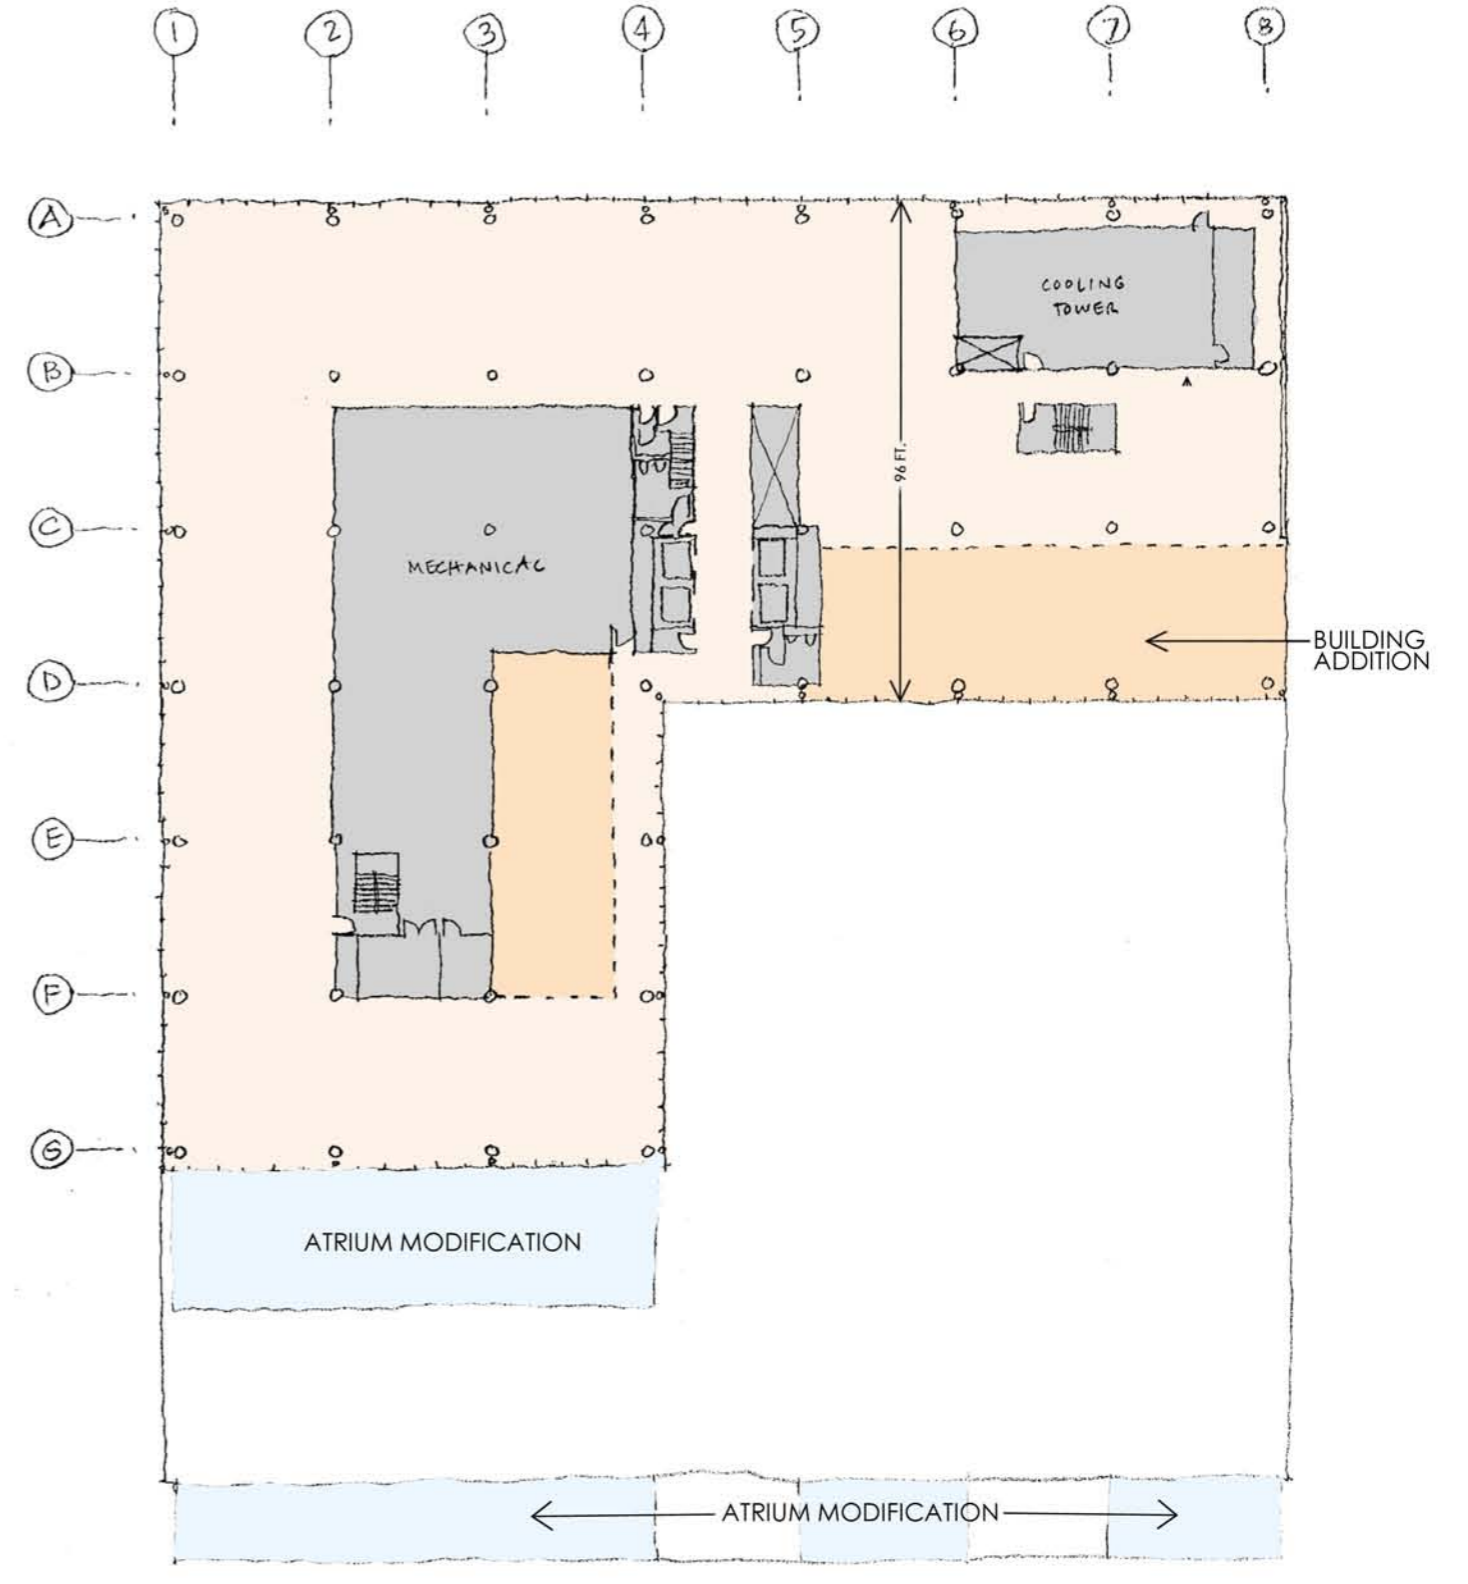

PROPOSED FLOOR PLAN WITH BUILDING ADDITION