



# CITY OF MADISON


CITY ENGINEERING DIVISION

DEPARTMENT OF PUBLIC WORKS

## CIPP REHAB OF SANITARY SEWERS 2012 PHASE 2

CITY PROJECT NO. 53W1396

CONTRACT NO. 6857

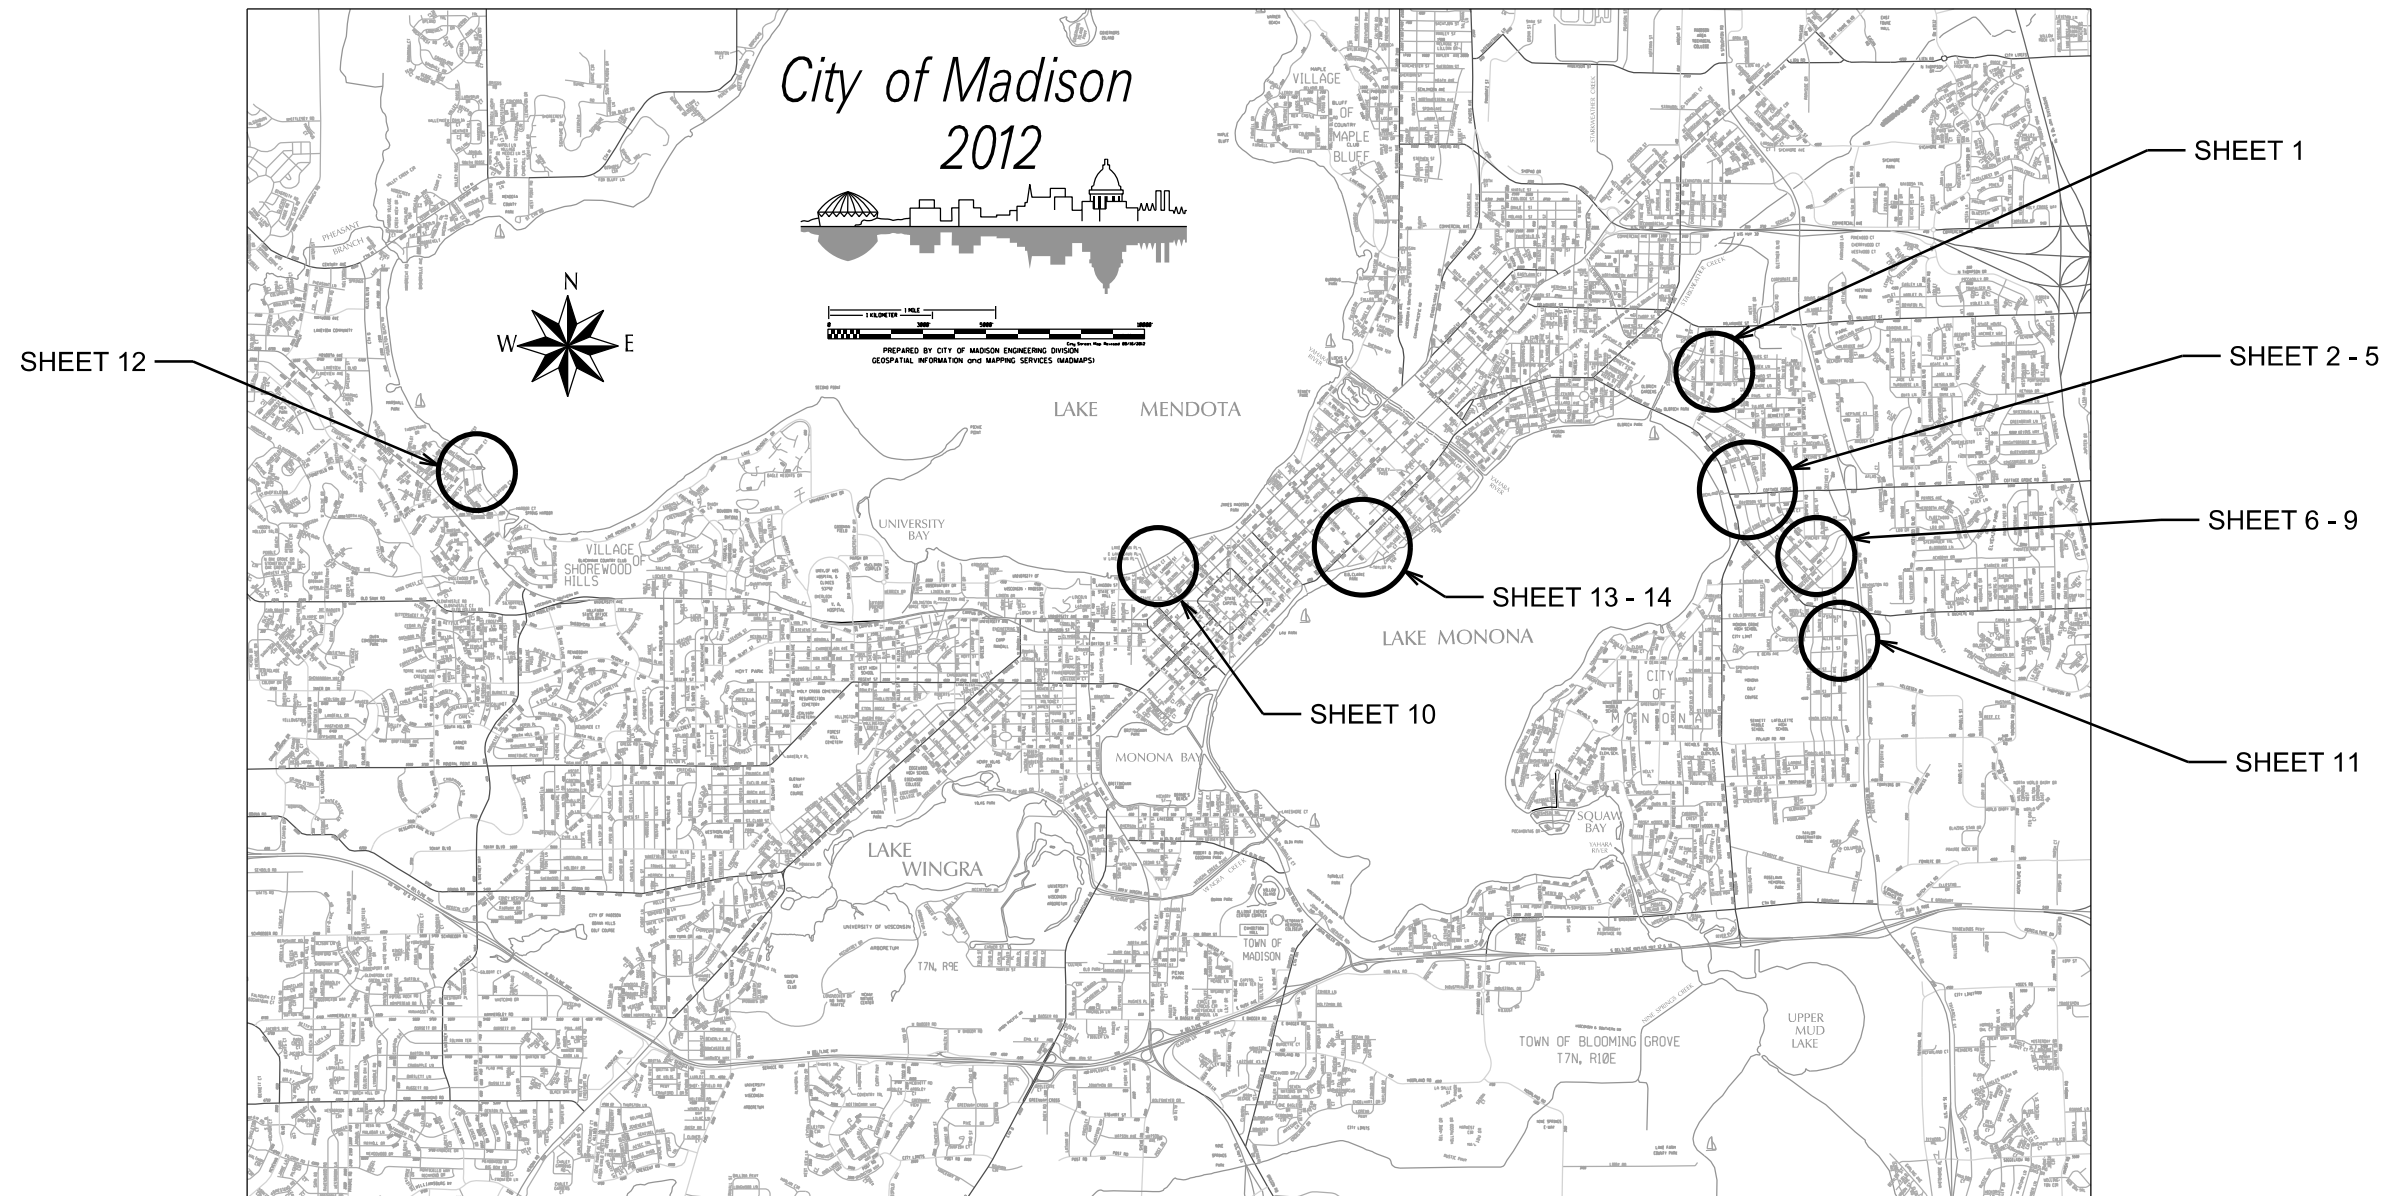

# CIPP REHAB OF SANITARY SEWERS 2012 PHASE 2 - DETAILED LINING LIMITS

STREET	US STRUCTURE	DS STRUCTURE	MAP
Allis - Camden	SAS 6551-010	SAS 6551-012	SHEET 11
Allis - Camden	SAS 6551-012	SAS 6651-001	SHEET 11
Bowman Ave.	SAS 6547-016	SAS 6547-015	SHEET 7
Bowman Ave.	SAS 6547-015	SAS 6547-014	SHEET 7
Bowman Ave.	SAS 6548-001	SAS 6547-020	SHEET 7
Bowman Ave.	SAS 6547-020	SAS 6547-014	SHEET 7
Bowman Ave.	SAS 6548-003	SAS 6548-004	SHEET 8
Bradford Ln.	SAS 6341-001	SAS 6341-002	SHEET 1
Bradford Ln.	SAS 6341-002	SAS 6341-008	SHEET 1
Bradford Ln.	SAS 6341-008	SAS 6341-013	SHEET 1
Busse St.	SAS 6345-009	SAS 6344-016	SHEET 2
Busse St.	SAS 6344-016	SAS 6344-015	SHEET 2
Busse St.	SAS 6344-015	SAS 6344-003	SHEET 2
Busse St.	SAS 6344-003	SAS 6244-002	SHEET 2
Elinor St.	SAS 6547-011	SAS 6547-007	SHEET 9
Gary St.	SAS 6547-004	SAS 6547-005	SHEET 9
Gary St.	SAS 6547-005	SAS 6547-006	SHEET 9
Gary St.	SAS 6547-006	SAS 6547-007	SHEET 9
Gary St.	SAS 6547-007	SAS 6547-001	SHEET 9
Gary St. - Easement	SAS 6547-012	SAS 6547-006	SHEET 9
Hegg Ave.	SAS 6448-006	SAS 6448-005	SHEET 8
Hegg - Major	SAS 6347-010	SAS 6346-014	SHEET 4
Hegg - Major	SAS 6448-014	SAS 6448-013	SHEET 8
Ingersoll St., S.	AS 5447-038	AS 5447-029	SHEET 13
Ingersoll St., S.	AS 5547-012	Lake Monona	SHEET 13
Lake Edge Blvd.	SAS 6446-004	SAS 6347-011	SHEET 4
Lake Mendota - Easement	SAS 3345-001	MSD MH05-006A	SHEET 12

STREET	US STRUCTURE	DS STRUCTURE	MAP
Lakeview Ave., E.	SAS 6548-015	SAS 6547-019	SHEET 7
Lakeview Ave., E.	SAS 6547-019	SAS 6547-017	SHEET 7
Lakeview Ave., E.	SAS 6547-017	SAS 6647-003	SHEET 7
Lakeview Ave., E.	SAS 6647-003	SAS 6547-016	SHEET 7
Maier Ave.	SAS 6548-016	SAS 6548-002	SHEET 7
Maier Ave.	SAS 6548-002	SAS 6547-018	SHEET 7
Maier Ave.	SAS 6547-018	SAS 6447-001	SHEET 6
Maier Ave.	SAS 6447-001	SAS 6447-002	SHEET 6
Maier Ave.	SAS 6447-002	SAS 6446-015	SHEET 6
Maier Ave.	SAS 6446-015	SAS 6446-012	SHEET 5
Maier Ave.	SAS 6446-011	SAS 6446-012	SHEET 5
Maier Ave.	SAS 6446-008	SAS 6445-004	SHEET 5
Major Ave.	SAS 6448-012	SAS 6448-013	SHEET 8
Major Ave.	SAS 6448-013	SAS 6448-002	SHEET 8
Major Ave.	SAS 6346-012	SAS 6346-011	SHEET 4
Major Ave. - Easement	SAS 6346-011	SAS 6346-001	SHEET 4
N. Carroll, Backyards	SAS 4948-021	SAS 4948-023	SHEET 10
N. Carroll, Backyards	SAS 4948-023	SAS 4948-052	SHEET 10
Royster Ave.	SAS 6345-014	SAS 6344-017	SHEET 3
Royster Ave.	SAS 6344-017	SAS 6344-019	SHEET 3
Walter St.	SAS 6240-001	SAS 6241-001	SHEET 1
Walter St.	SAS 6241-001	SAS 6241-006	SHEET 1
Walter St.	SAS 6241-006	SAS 6241-007	SHEET 1
Walter St.	SAS 6241-007	SAS 6241-014	SHEET 1
Williamson St.	AS 5348-027	AS 5348-030	SHEET 14
Williamson St.	AS 5348-030	CB 5348-068	SHEET 14



PLOT SCALE: NOT TO SCALE

PLOT NAME:

REV. DATE:

ORIGINATOR: CITY OF MADISON STREETS DIVISION

PLOT SCALE: NOT TO SCALE

PLOT NAME:

REV. DATE:

ORIGINATOR: CITY OF MADISON, STREETS DIVISION




PLOT SCALE: NOT TO SCALE

PLOT NAME:

REV. DATE:

ORIGINATOR: CITY OF MADISON, STREETS DIVISION

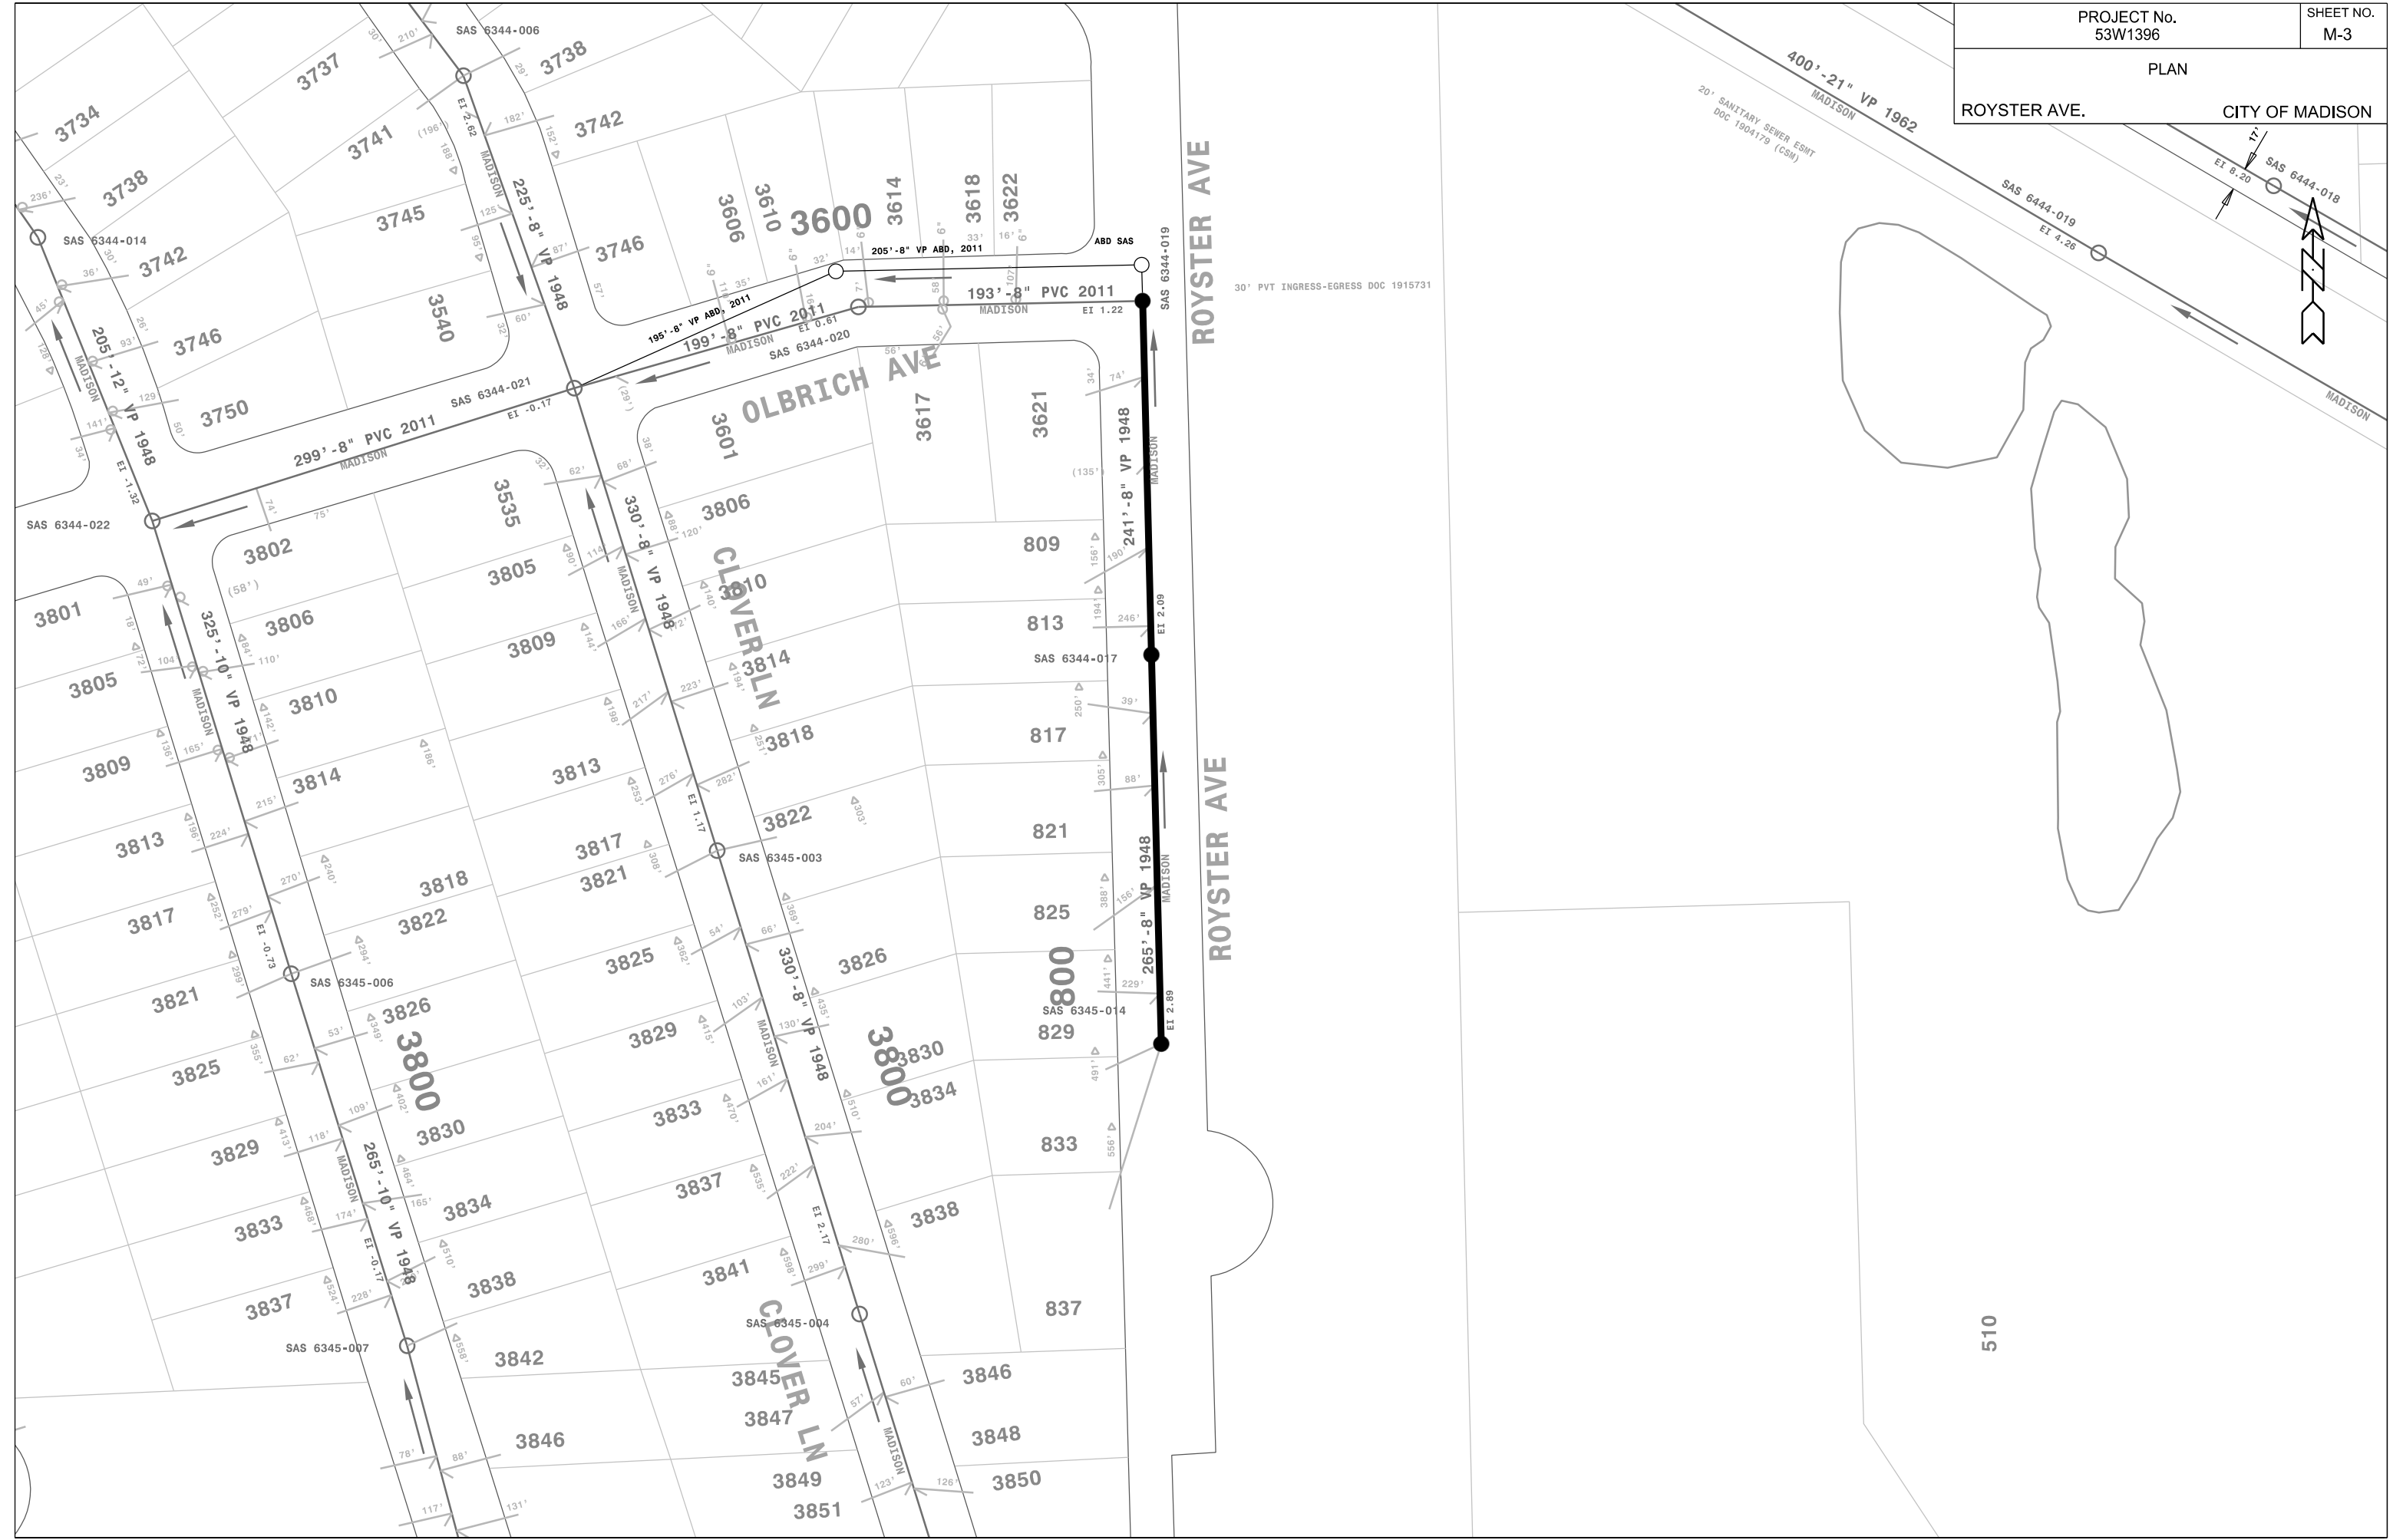



PLOT SCALE: NOT TO SCALE

PLOT NAME:

REV. DATE:

ORIGINATOR: CITY OF MADISON, STREETS DIVISION

PLAN

MAJOR & MAHER CITY OF MADISON




PLOT SCALE: NOT TO SCALE

PLOT NAME:

REV. DATE:

ORIGINATOR: CITY OF MADISON, STREETS DIVISION

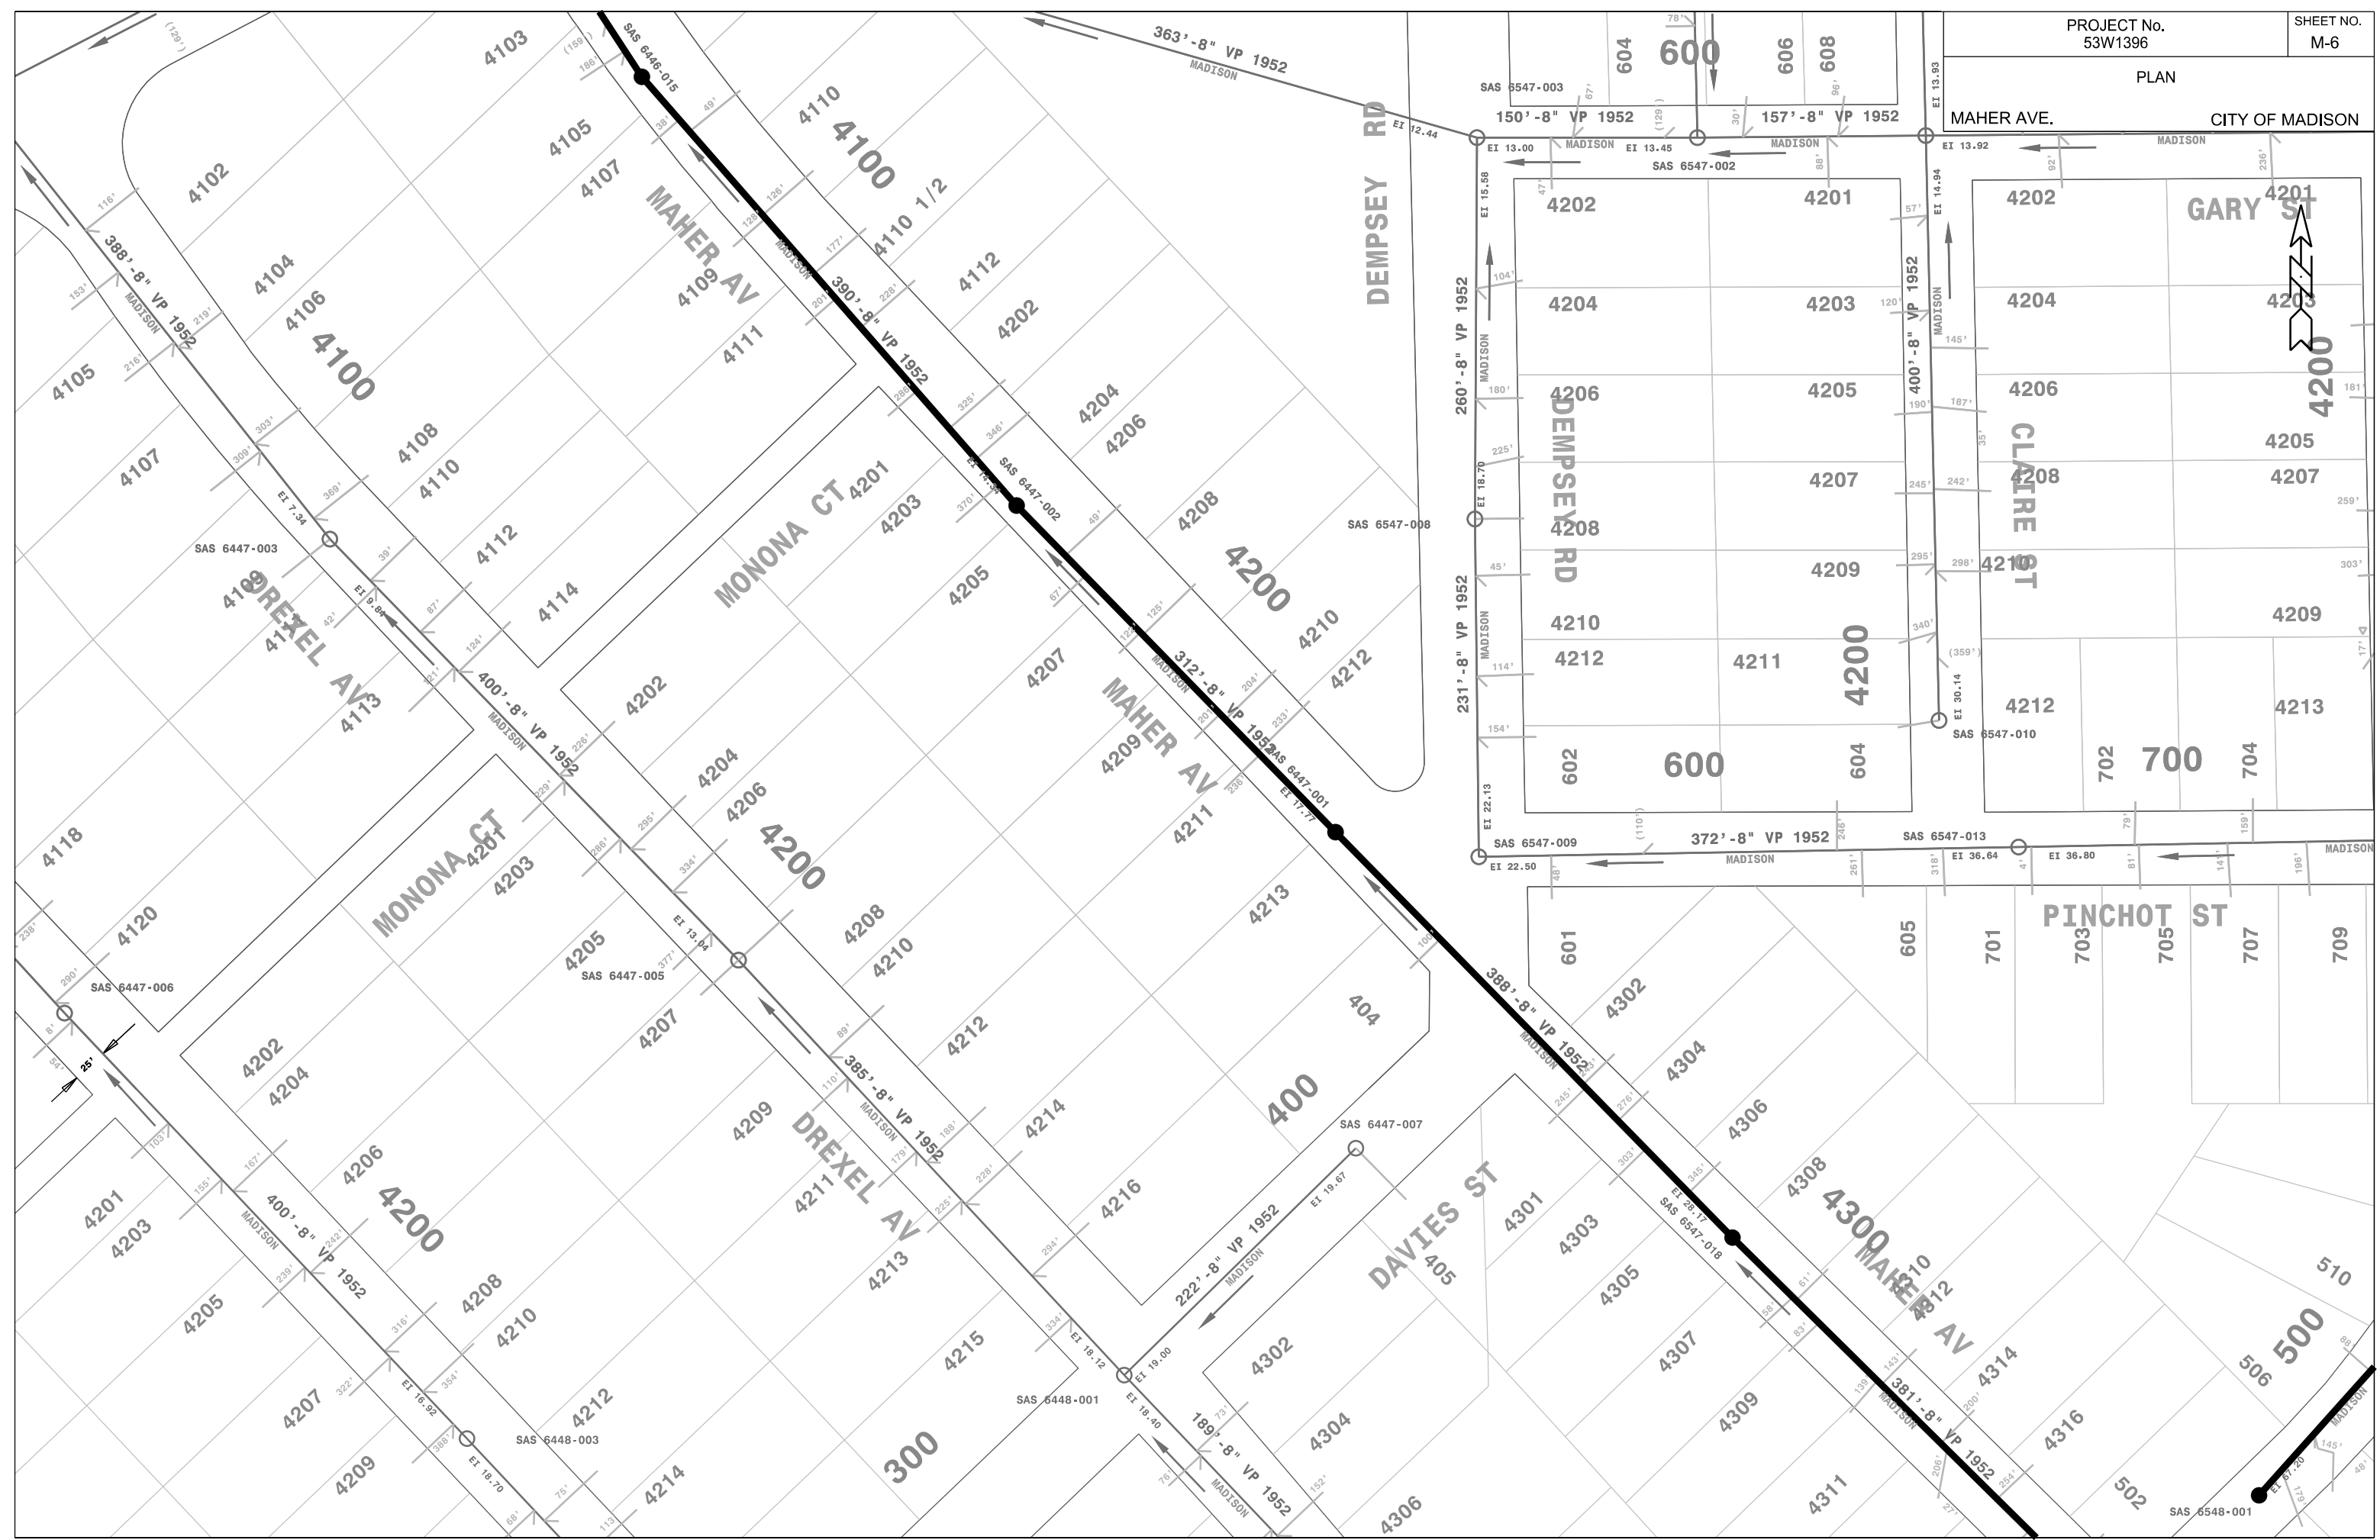


PLOT SCALE: NOT TO SCALE

PLOT NAME:

REV. DATE:

ORIGINATOR: CITY OF MADISON, STREETS DIVISION



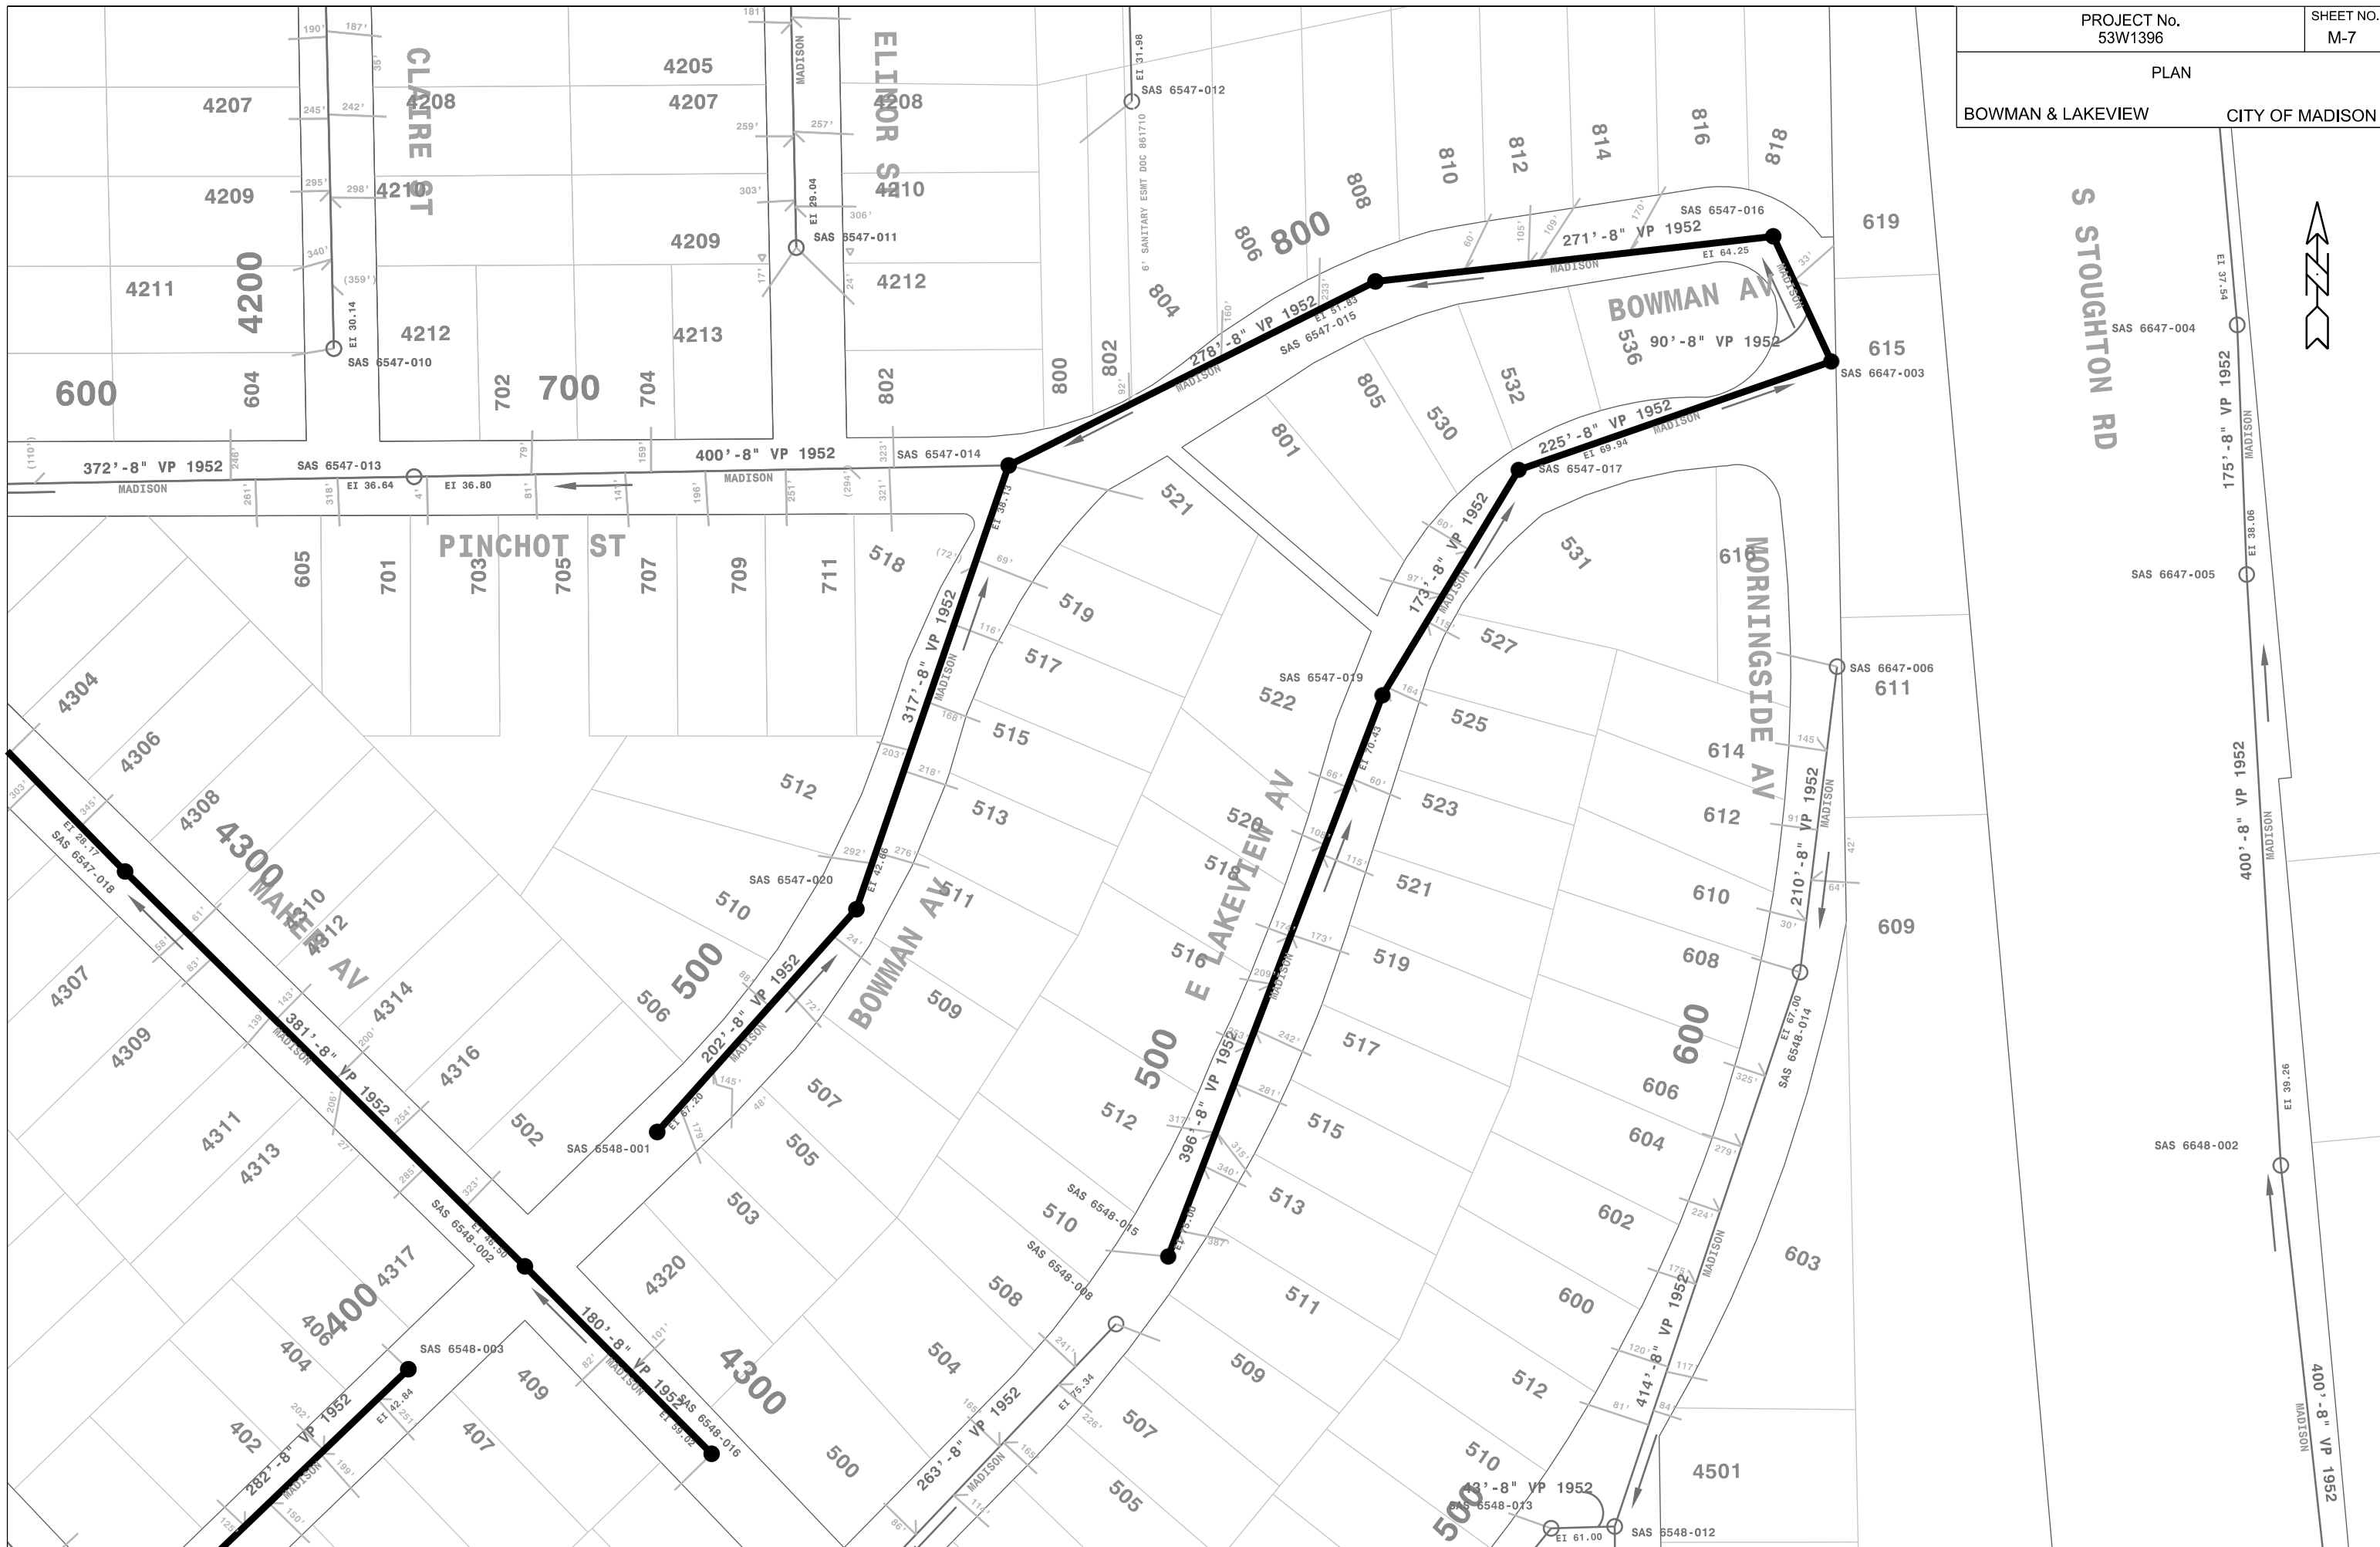

S STOUGHTON RD

MORNINGSIDE AV

E LAKEVIEW AV

BOWMAN AV

PINCHOT ST

CLAIRE ST

ELMOR ST



PLOT SCALE: NOT TO SCALE

PLOT NAME:

REV. DATE:


ORIGINATOR: CITY OF MADISON, STREETS DIVISION

PLOT SCALE: NOT TO SCALE

PLOT NAME:

REV. DATE:

ORIGINATOR: CITY OF MADISON, STREETS DIVISION

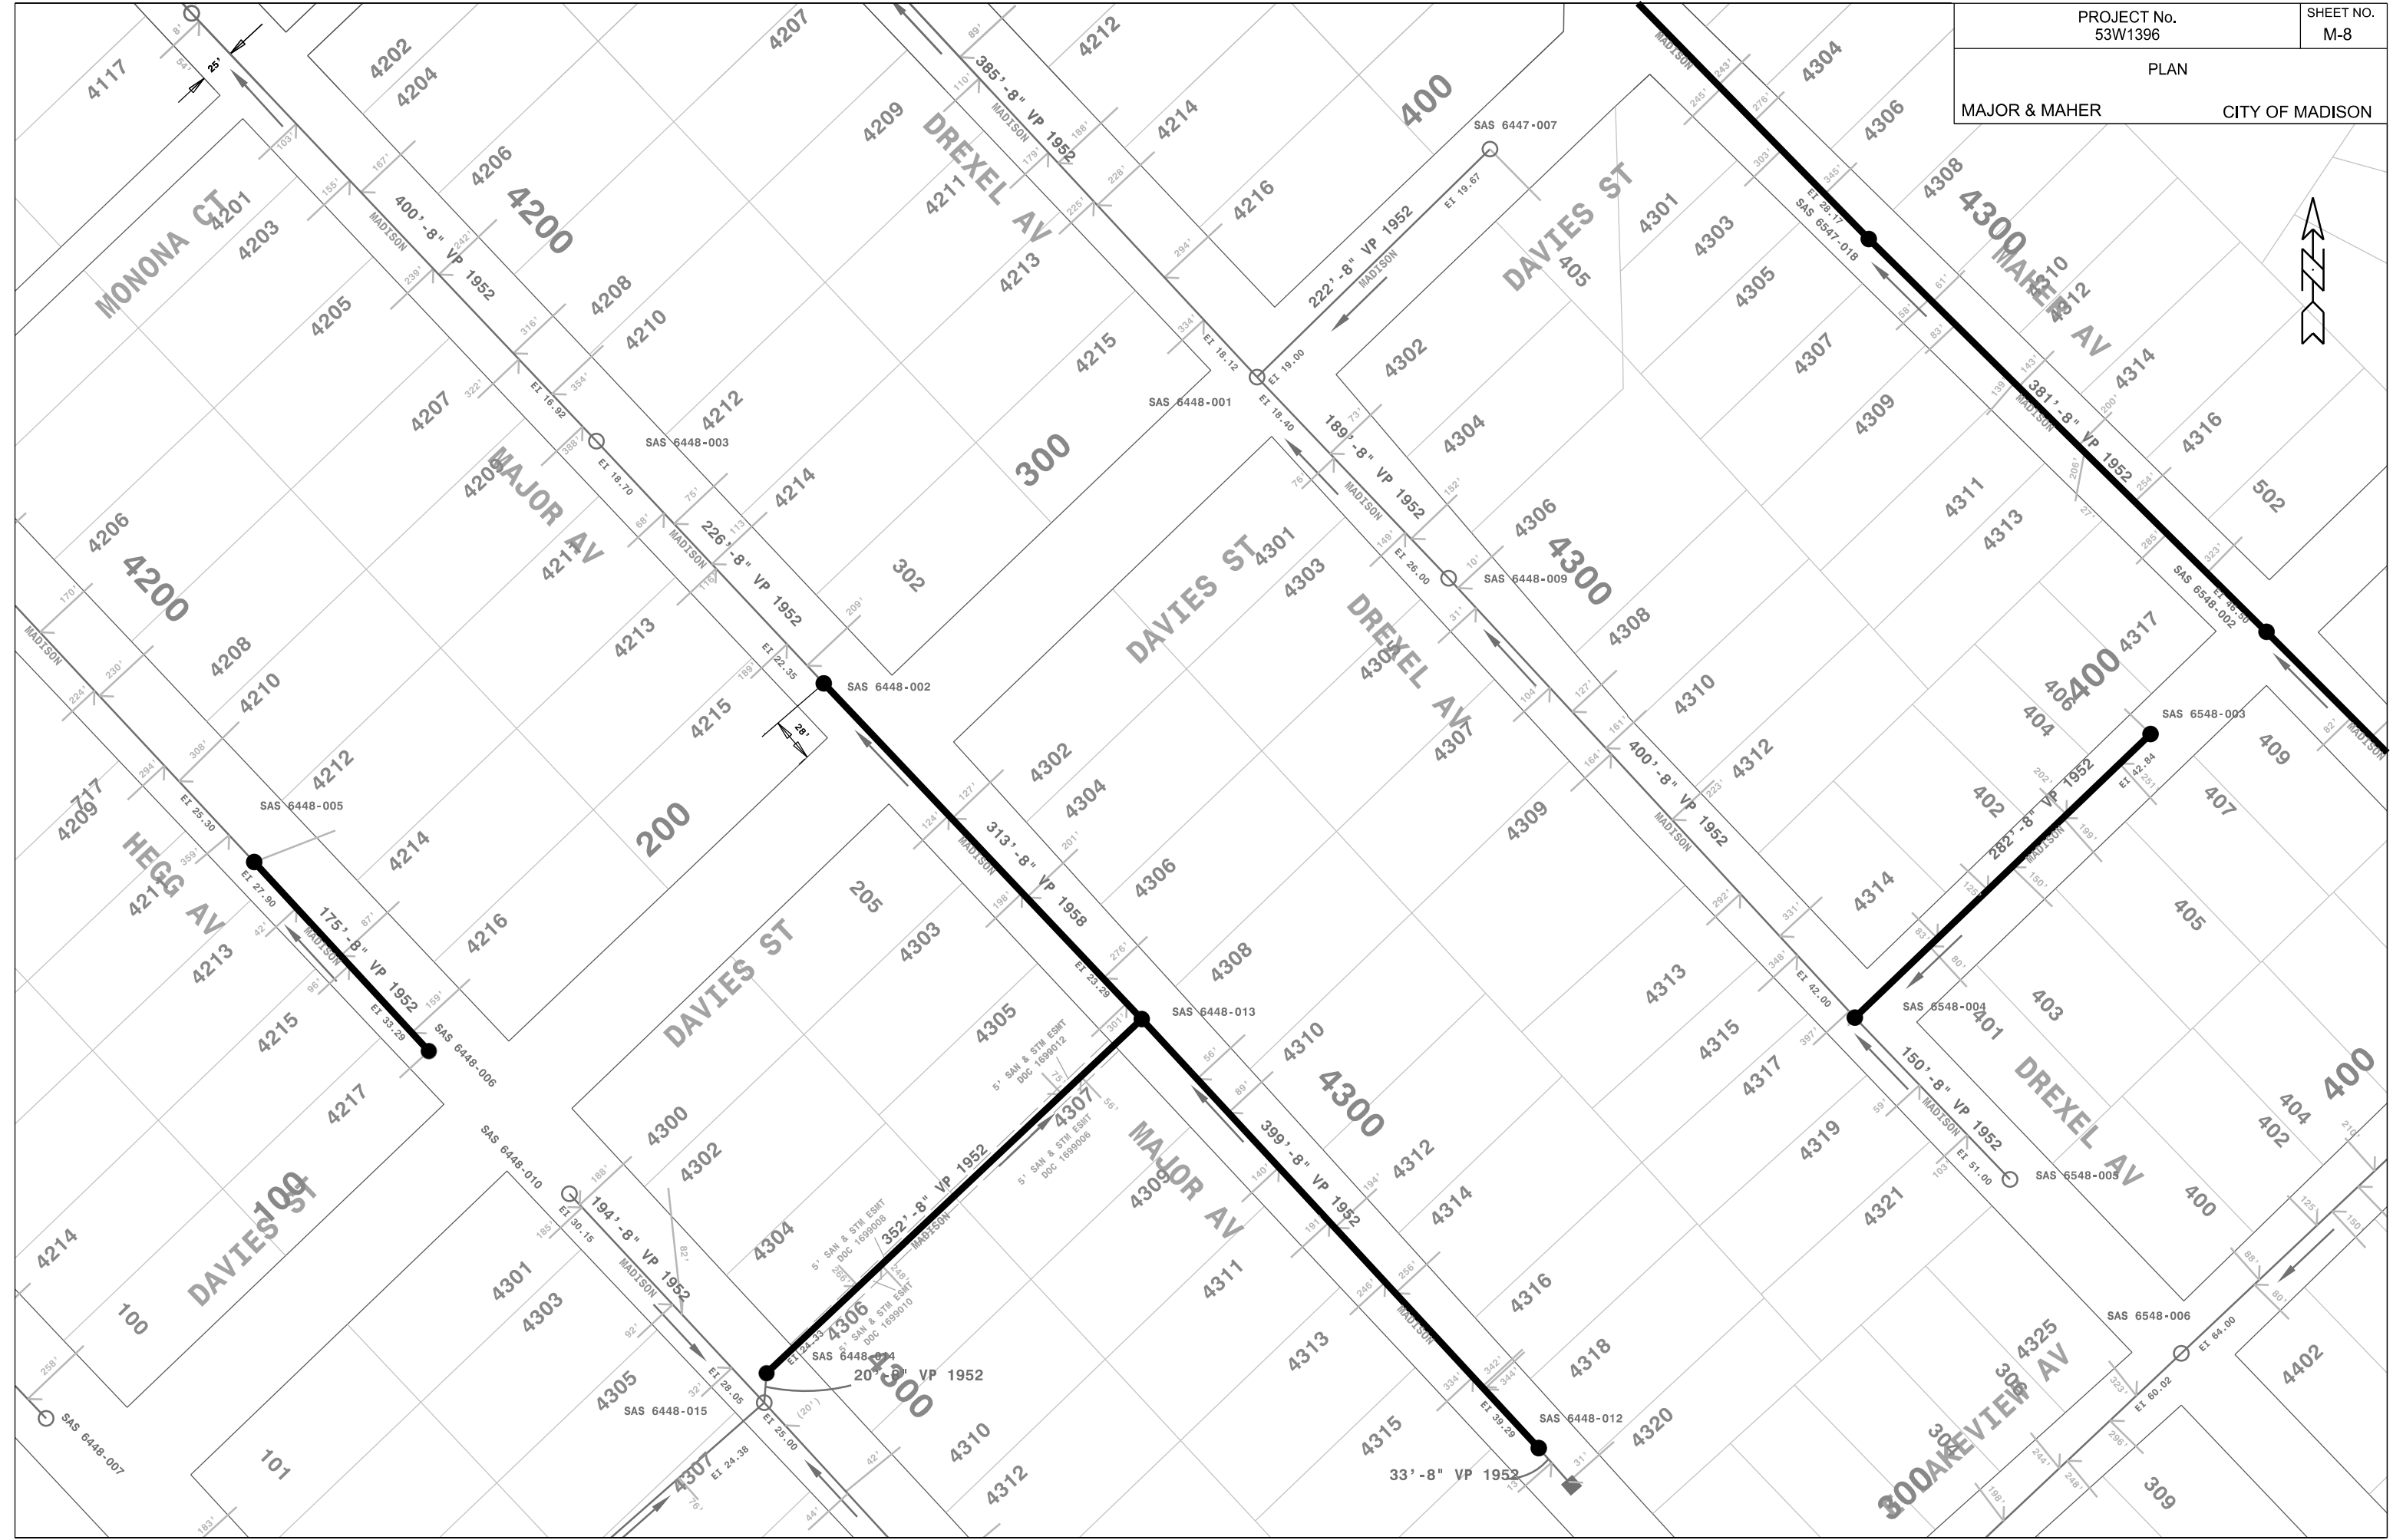

PLOT SCALE: NOT TO SCALE

PLOT NAME:

REV. DATE:

ORIGINATOR: CITY OF MADISON, STREETS DIVISION



PUBLIC SIDEWALK EASEMENT  
AREA A PER DOC 1419537

PUBLIC PARKING  
AREA C DOC 1419537



CITY of MADISON  
N CARROLL ST LIFT STATION  
L.S.# 4  
622 N CARROLL ST

S. P. 376' NORTH  
OF LANGDON ST.


THIS 6" LINE  
DOES NOT CONNECT  
TO 10" LINE-PIPE IS  
LAID OVER TOP OF 10"

PLOT SCALE: NOT TO SCALE

PLOT NAME:

REV. DATE:

ORIGINATOR: CITY OF MADISON, STREETS DIVISION

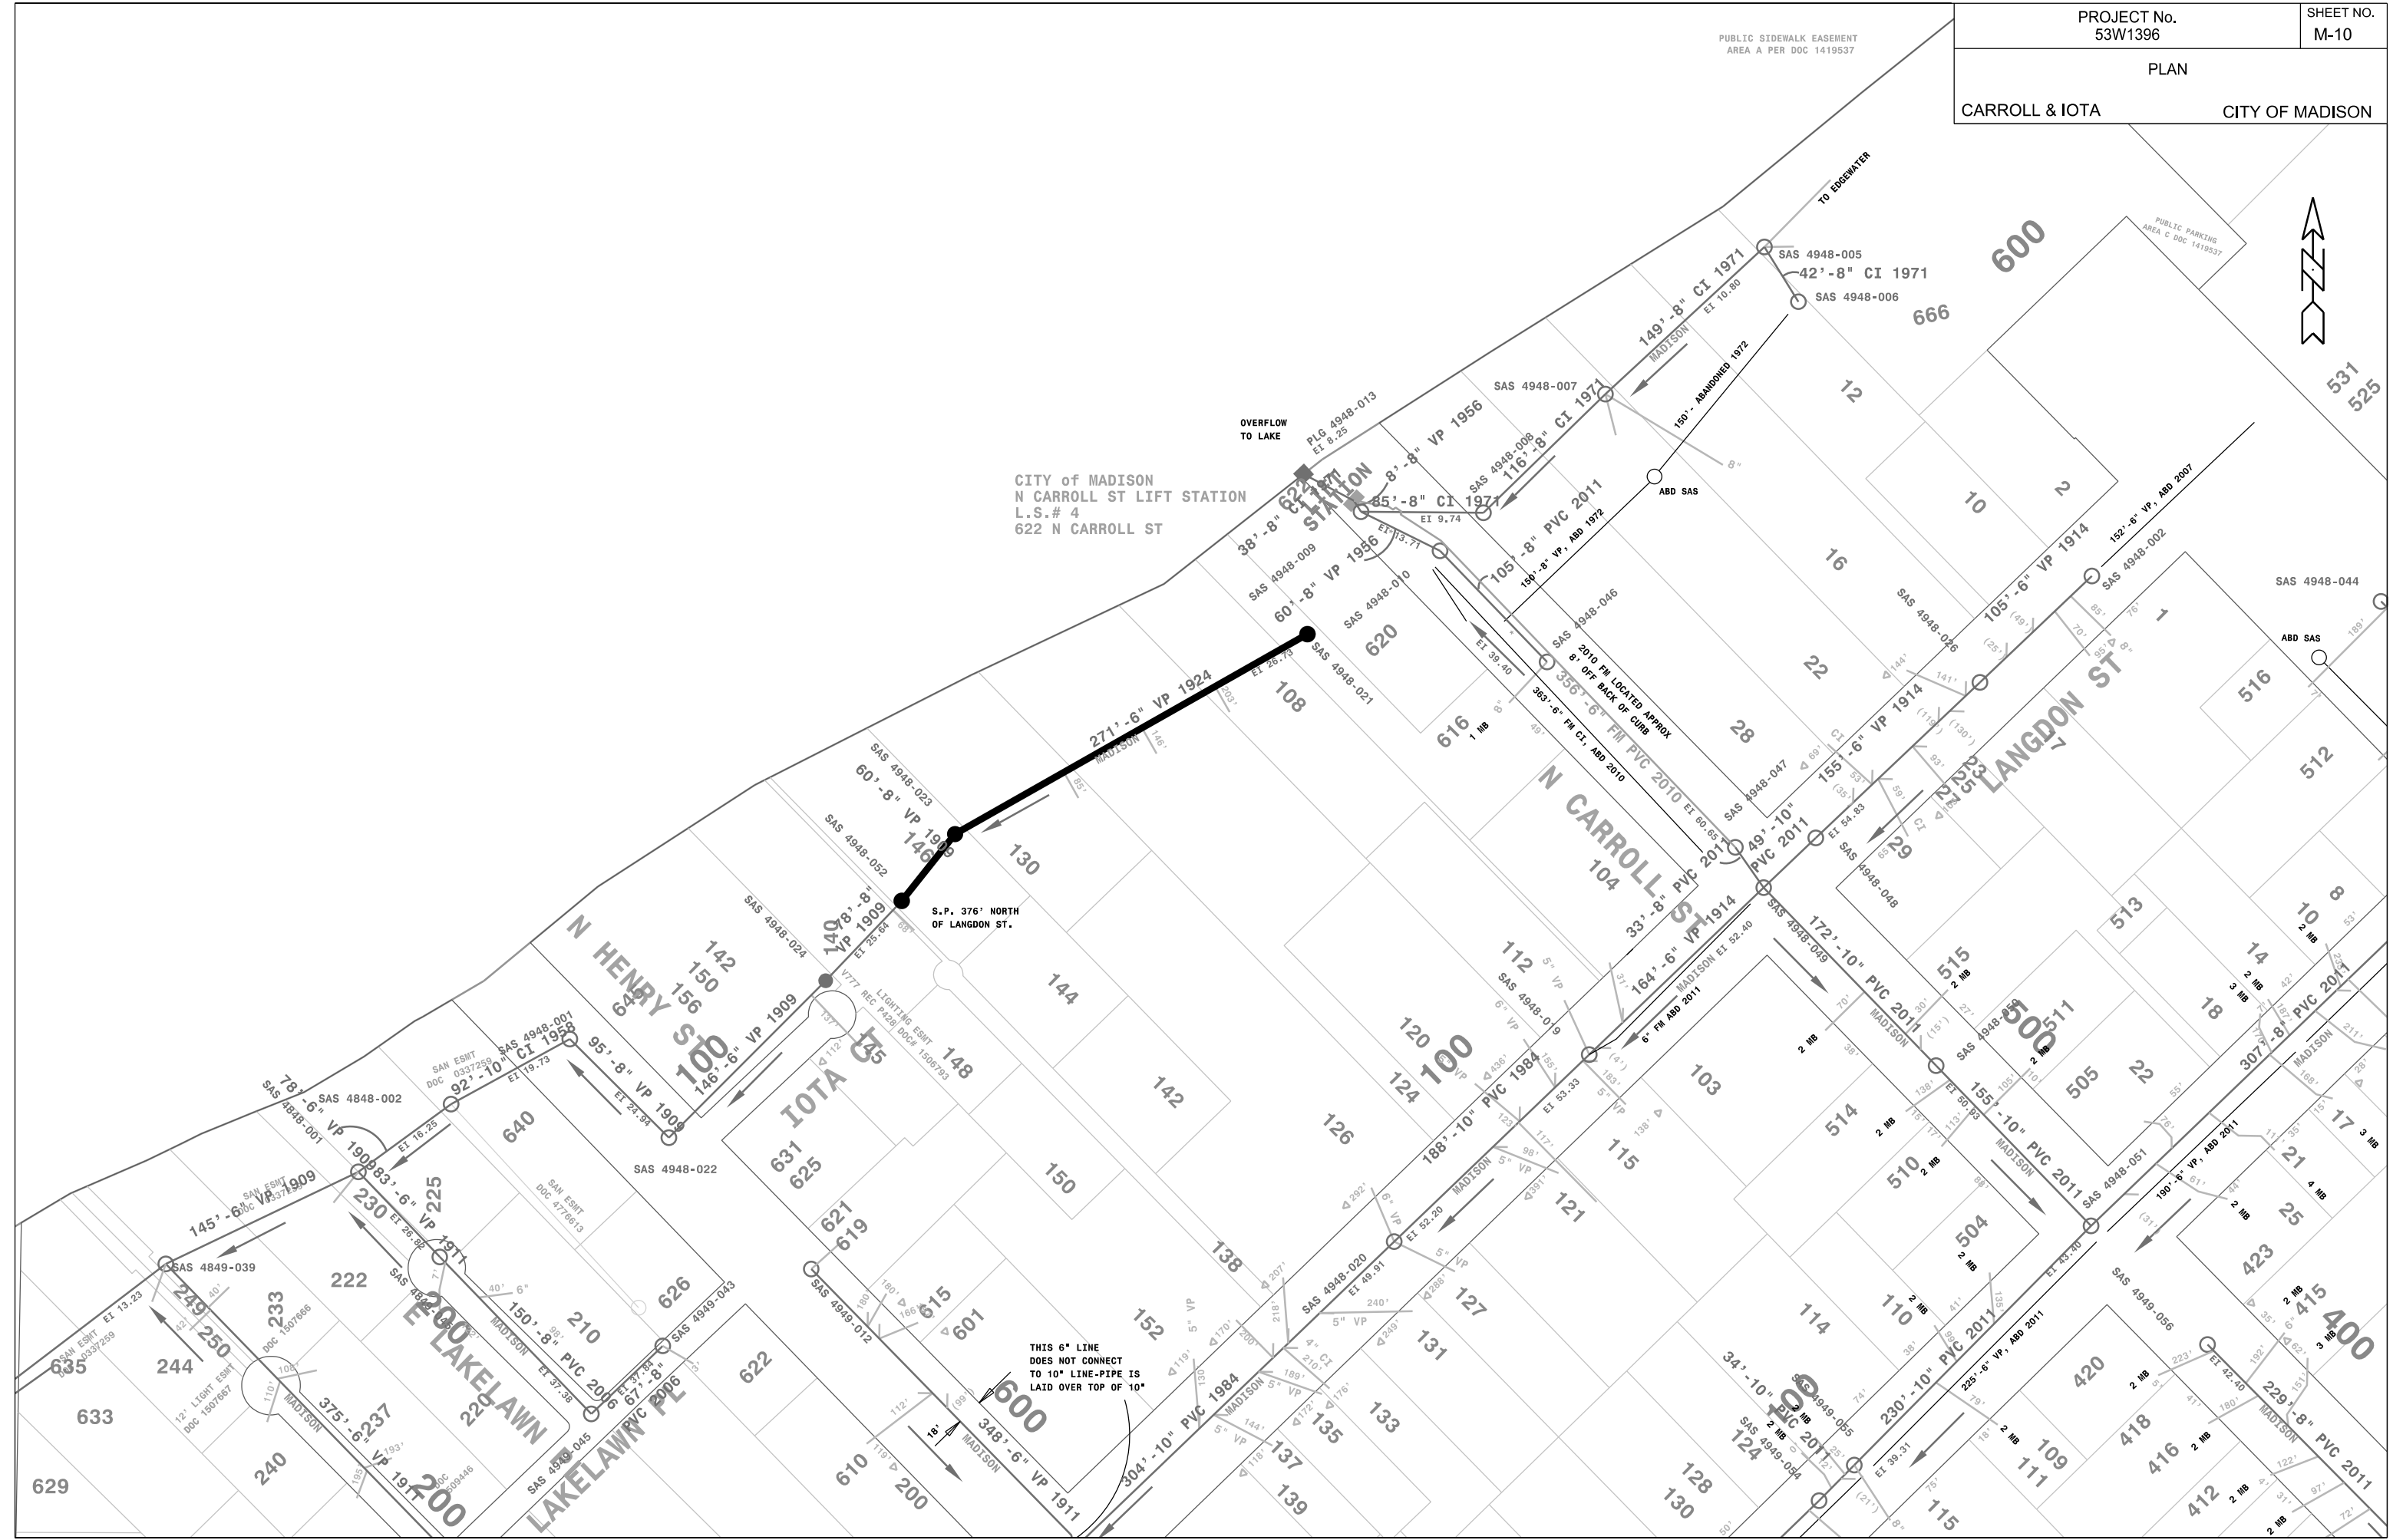


PLOT SCALE: NOT TO SCALE

PLOT NAME:

REV. DATE:

ORIGINATOR: CITY OF MADISON, STREETS DIVISION

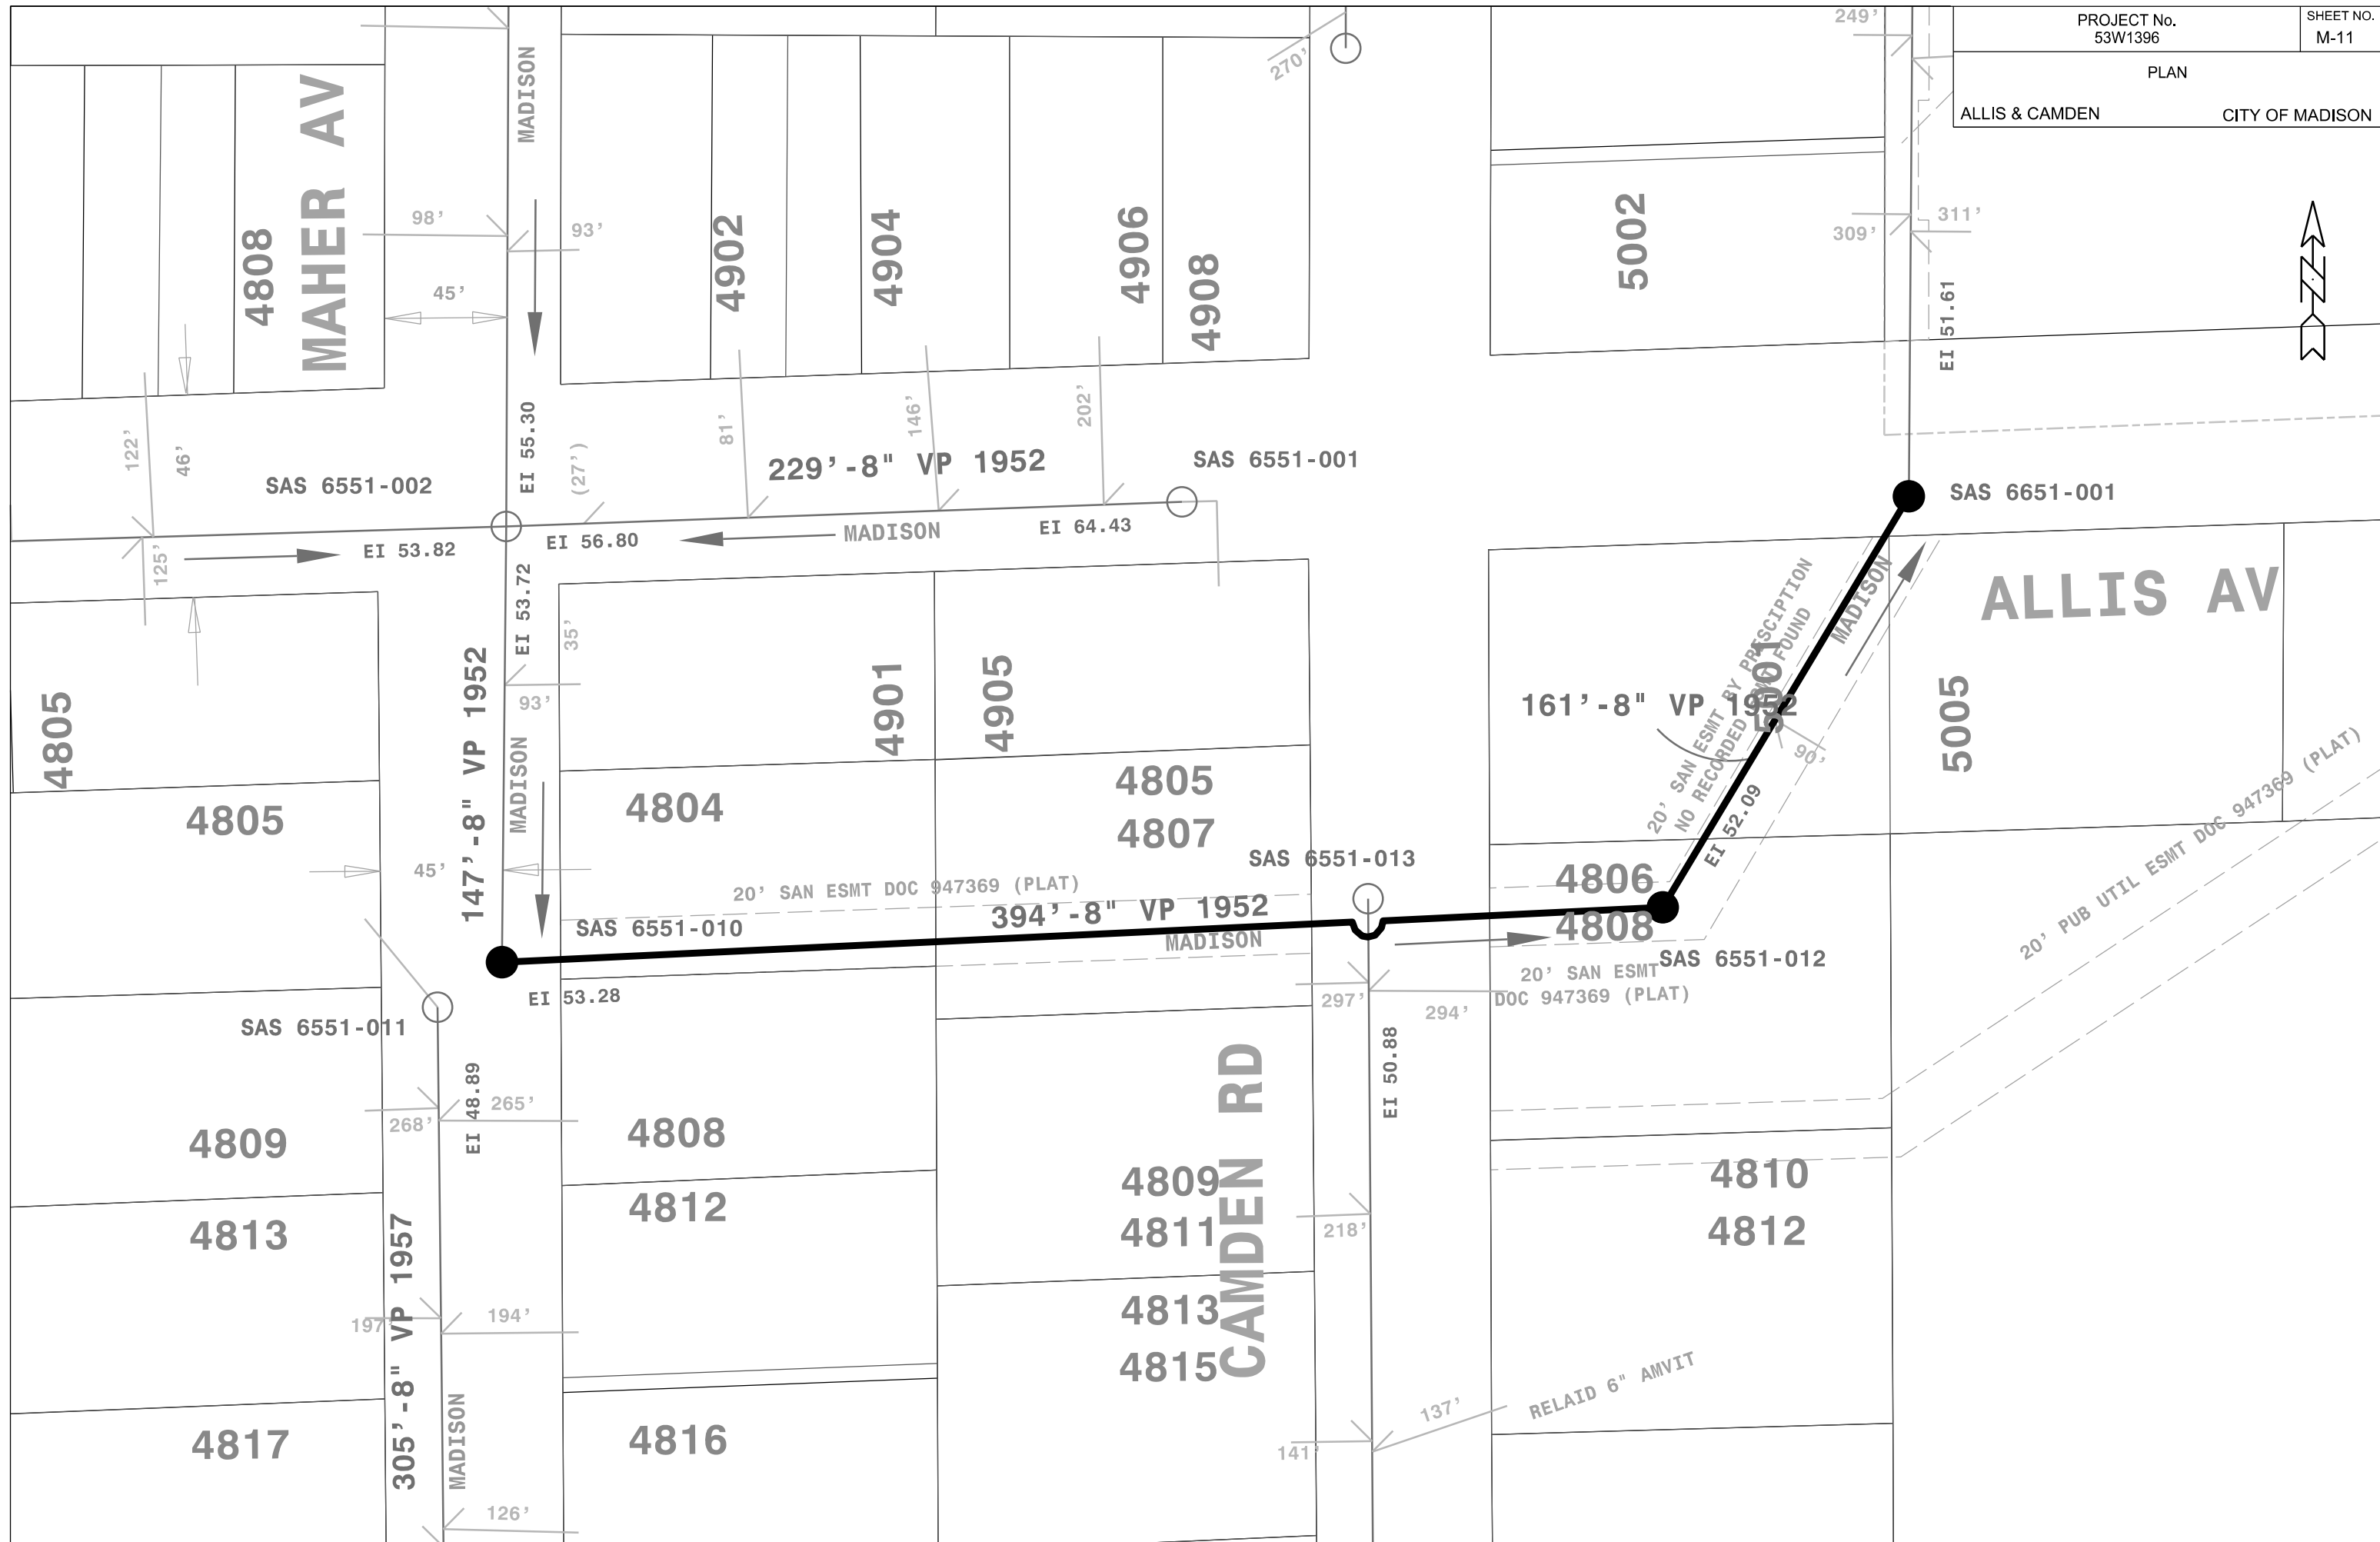




PLOT SCALE: NOT TO SCALE

PLOT NAME:


REV. DATE:

ORIGINATOR: CITY OF MADISON, STREETS DIVISION

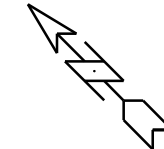

LAKE MONONA



SECTIONS ARE STORM SEWER,  
NOT SANITARY SEWER

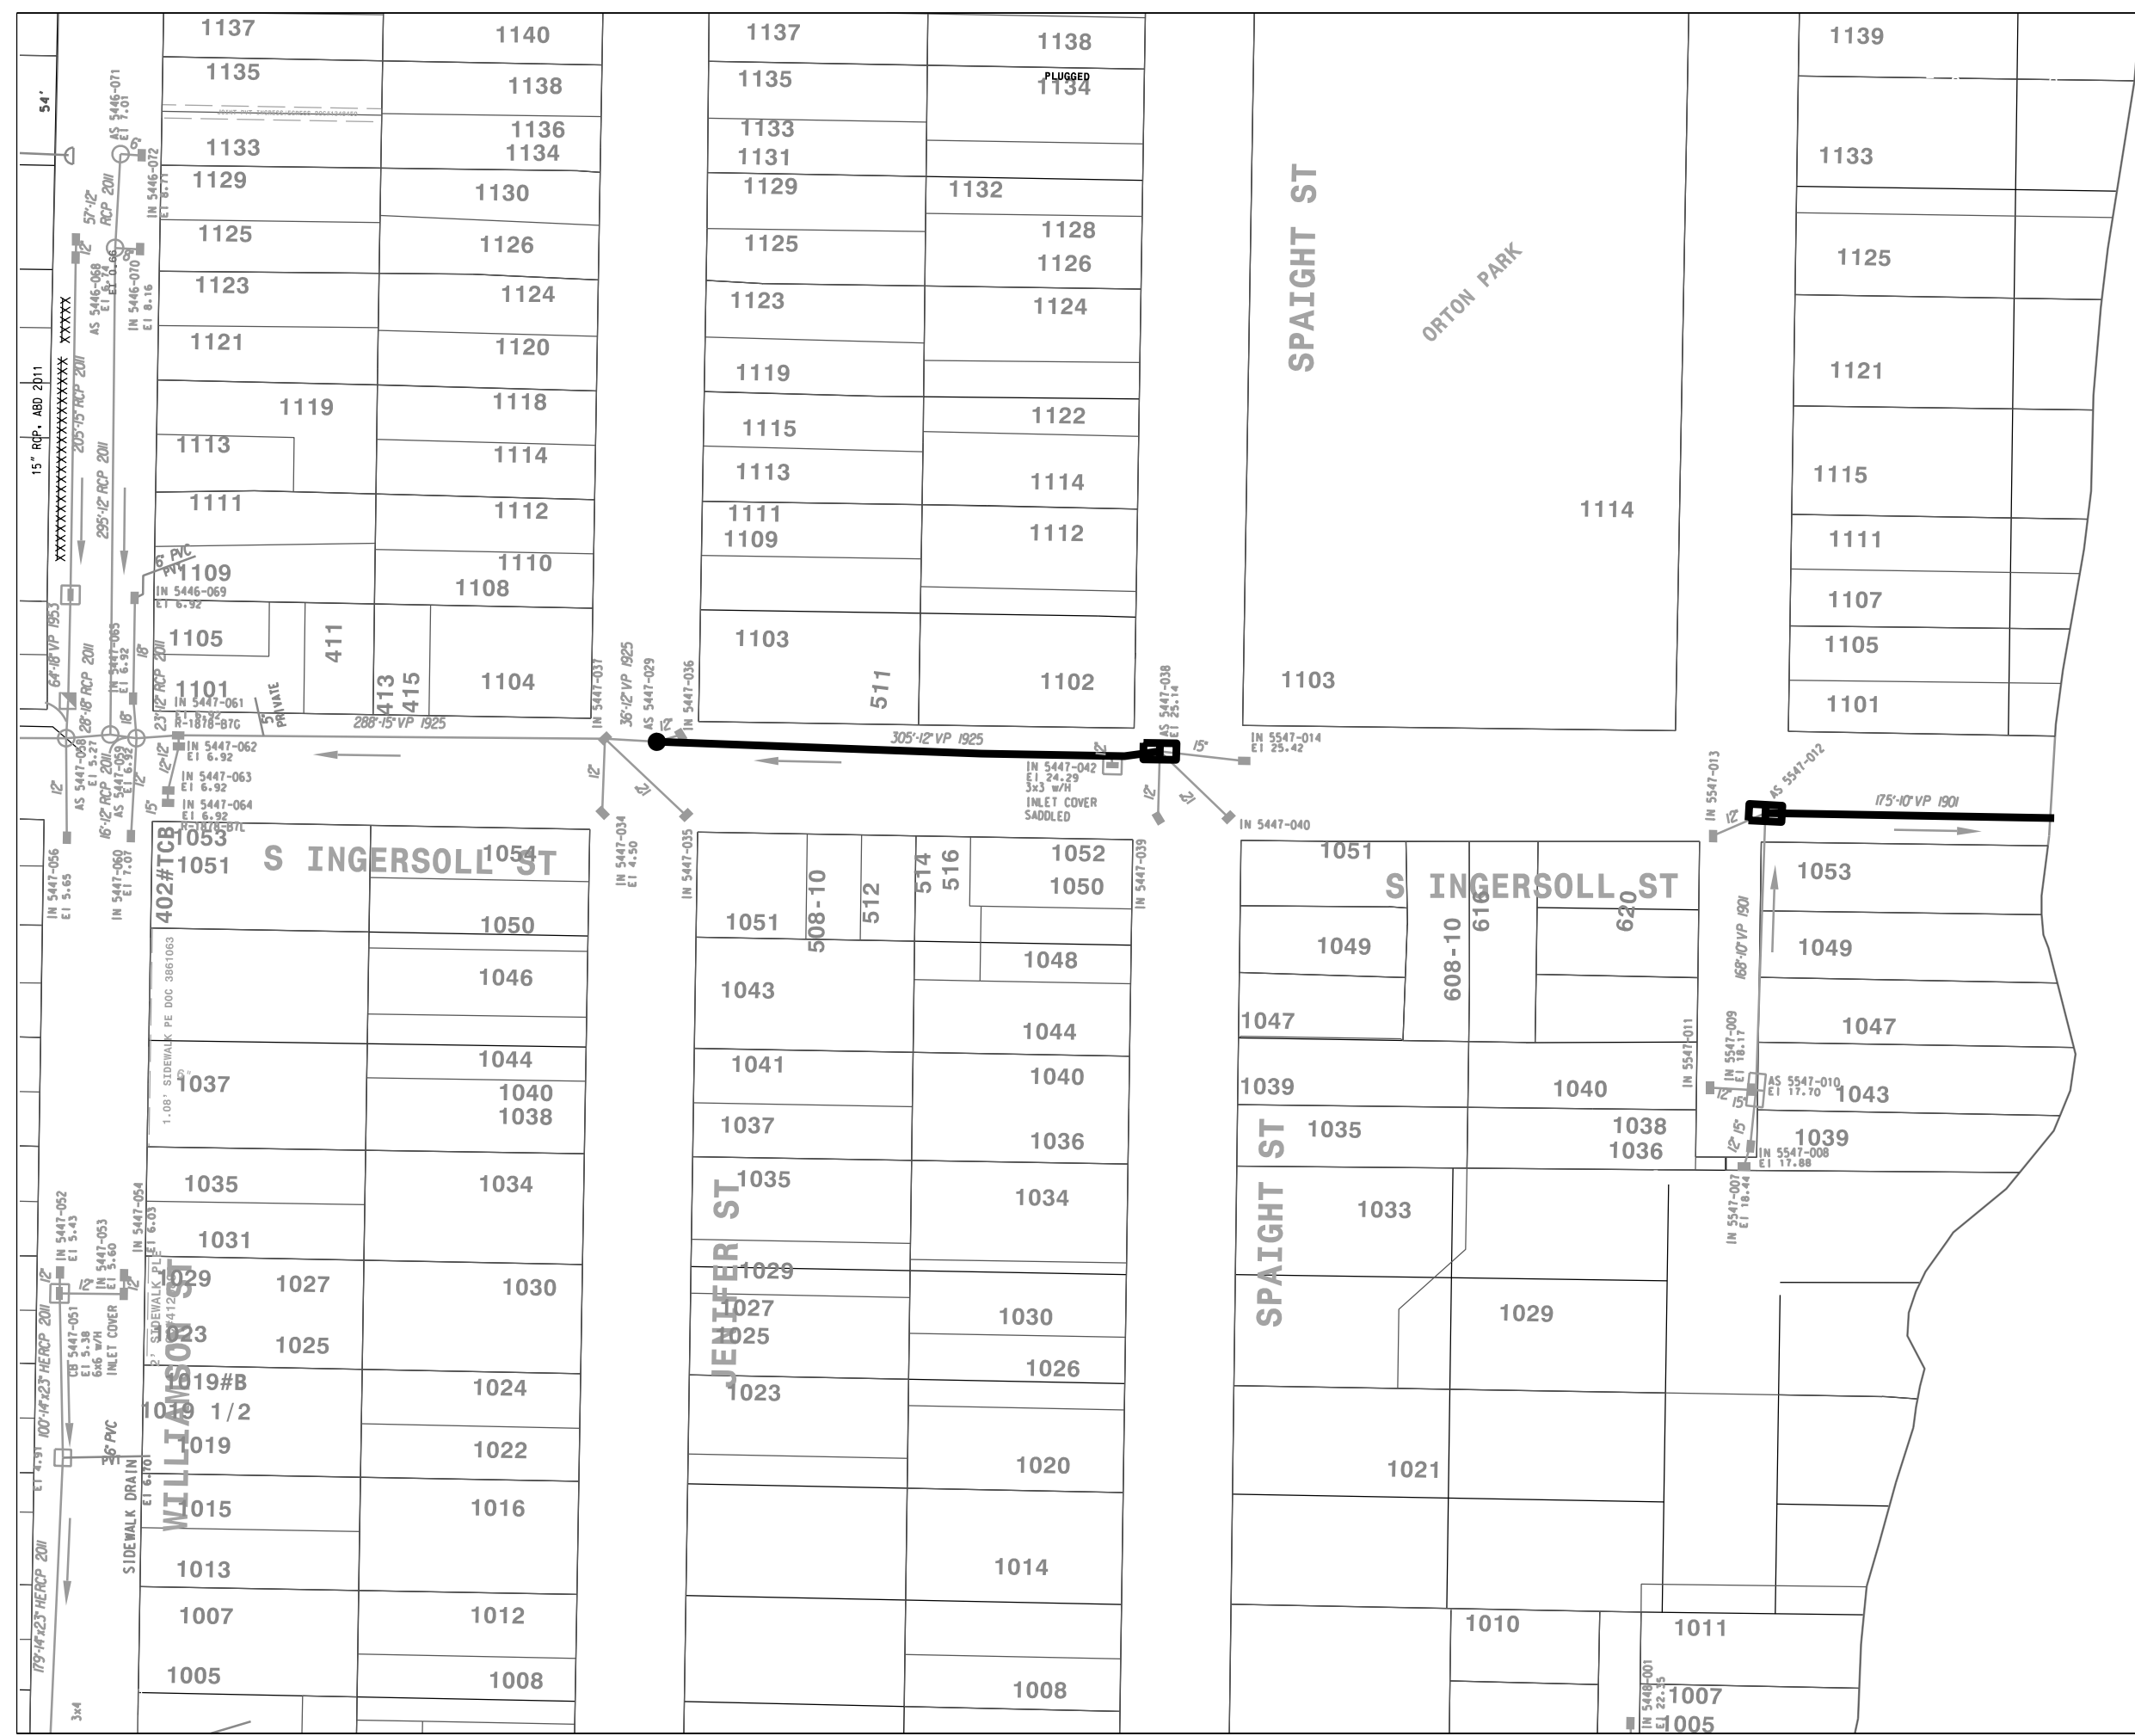

PLOT NAME:  
PLOT SCALE: NOT TO SCALE

REV. DATE:

ORIGINATOR: CITY OF MADISON, STREETS DIVISION

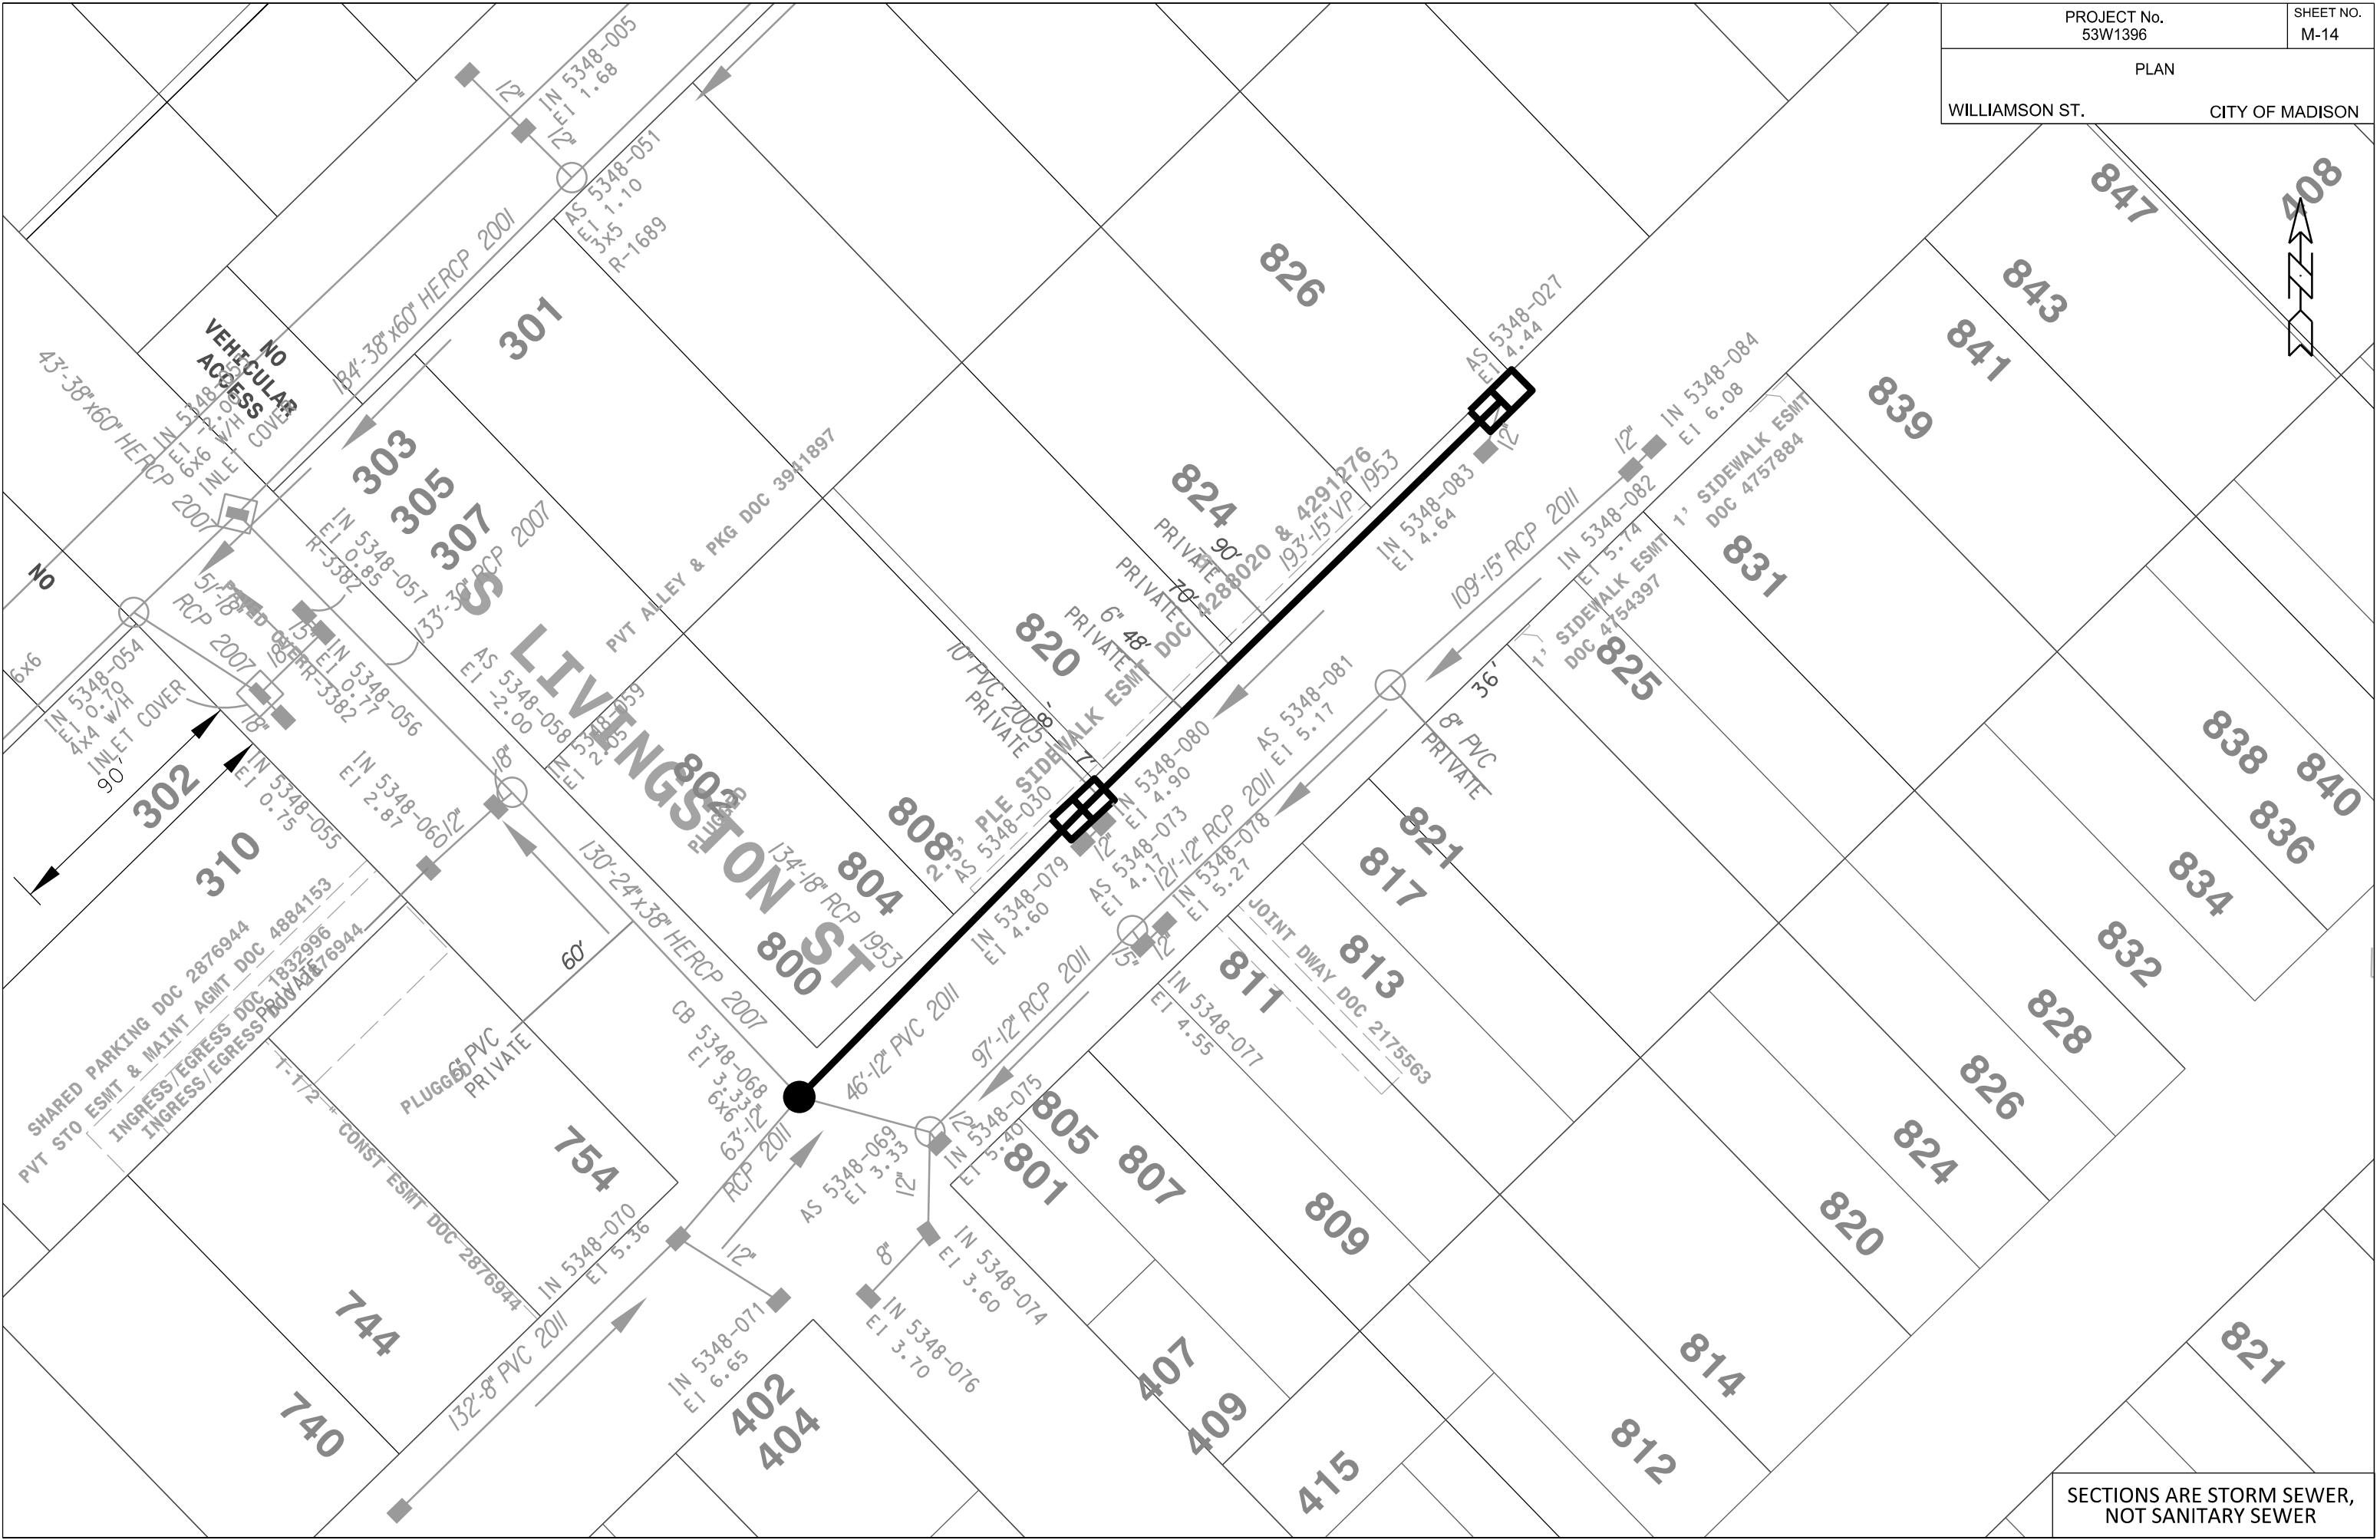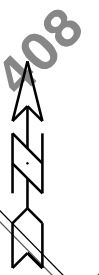

PLOT SCALE: NOT TO SCALE

PLOT NAME:

REV. DATE:

ORIGINATOR: CITY OF MADISON, STREETS DIVISION

SECTIONS ARE STORM SEWER,  
NOT SANITARY SEWER