



Location

2413 S Park Street

Project Name

Comstock Tire Demolition

Applicant

Paul Senty
Todd Schauff, Park Bank


Request

Demolish auto repair garage


Public Hearing Date

Plan Commission

January 22, 2024

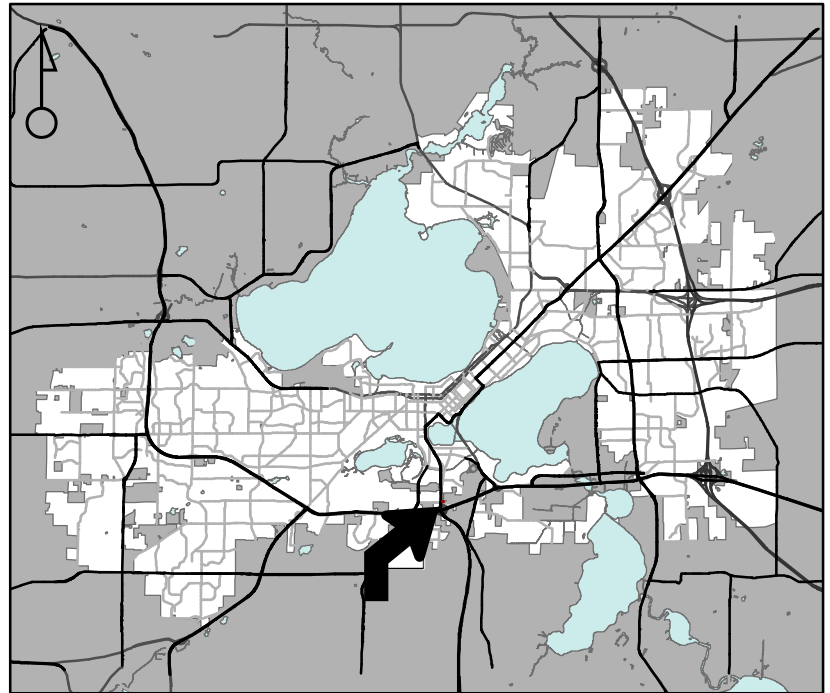

For Questions Contact: Lisa McNabola at: 243-0554 or lmcnabola@cityofmadison.com or City Planning at 266-4635

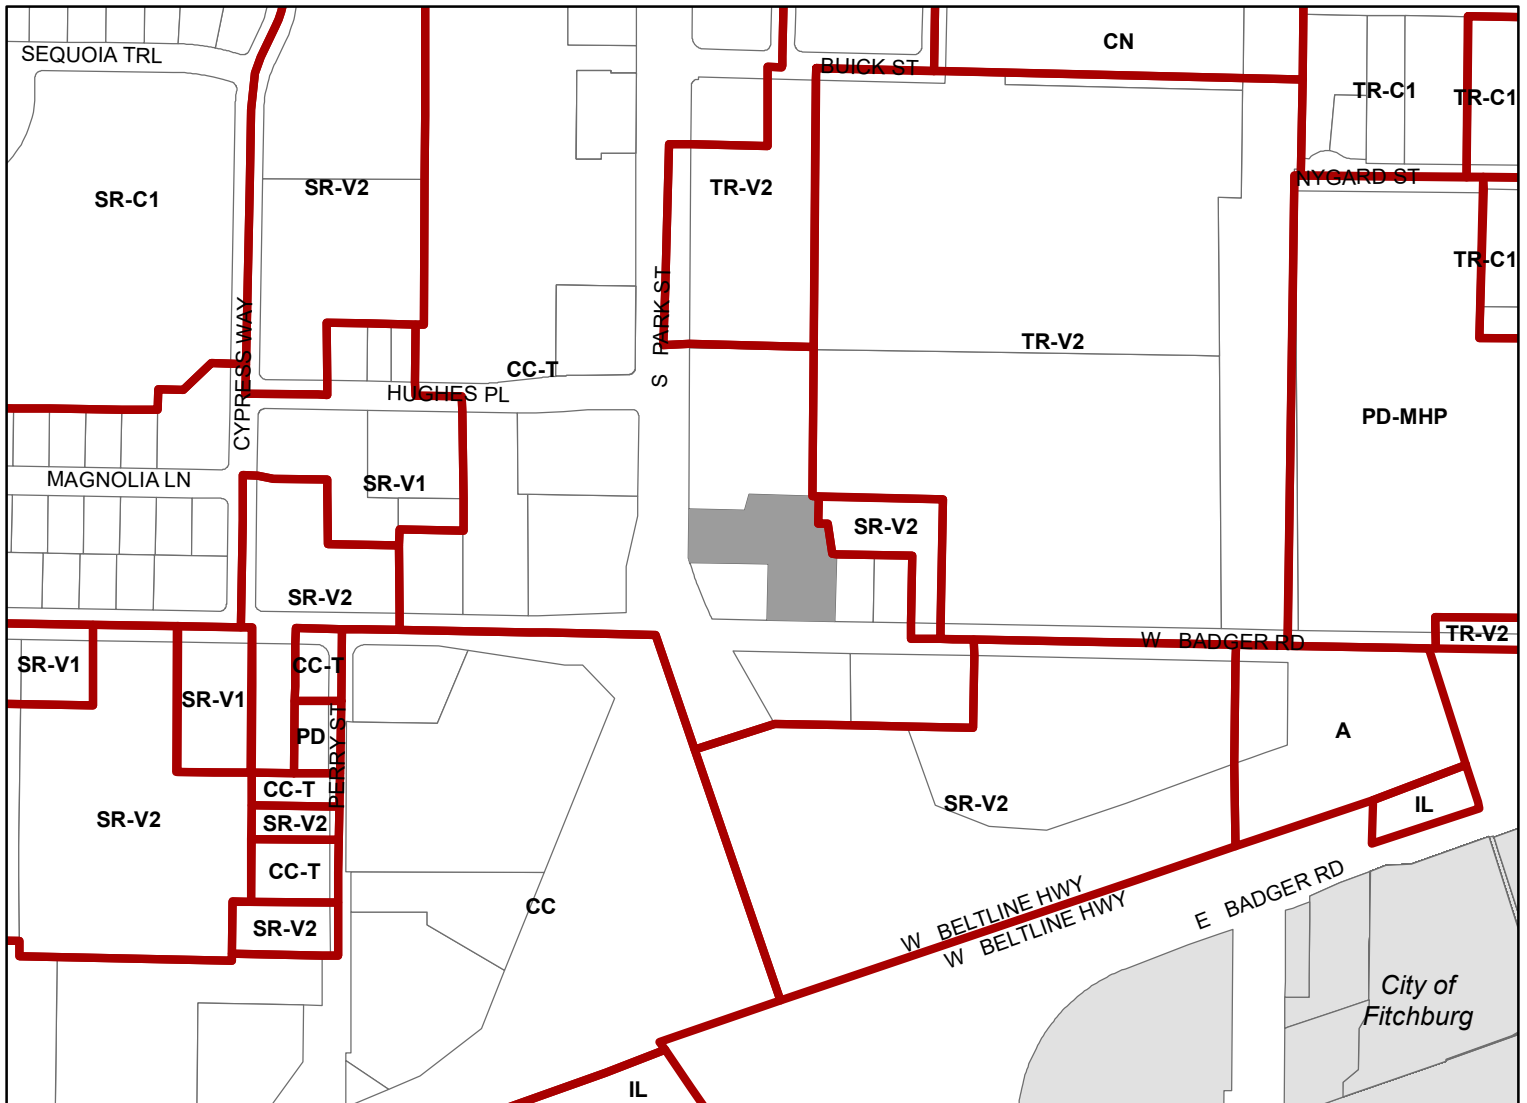

Scale : 1" = 400'

City of Madison, Planning Division : JC : Date : 12-15-23

