



City of Madison

Final Plat

Project Name

Chapel View

Location

9951 Old Sauk Road

Applicant

Chapel View Land Company, LLC,
Chad Wuebben/Wade Wyse,
Wyser Engineering

Proposed Use

Chapel View, creating 43 single-family lots, two lots for single-family cottage development, one lot for daycare center and three outlots for public stormwater management.


Public Hearing Date

Plan Commission


30 July 2018

Common Council

07 August 2018

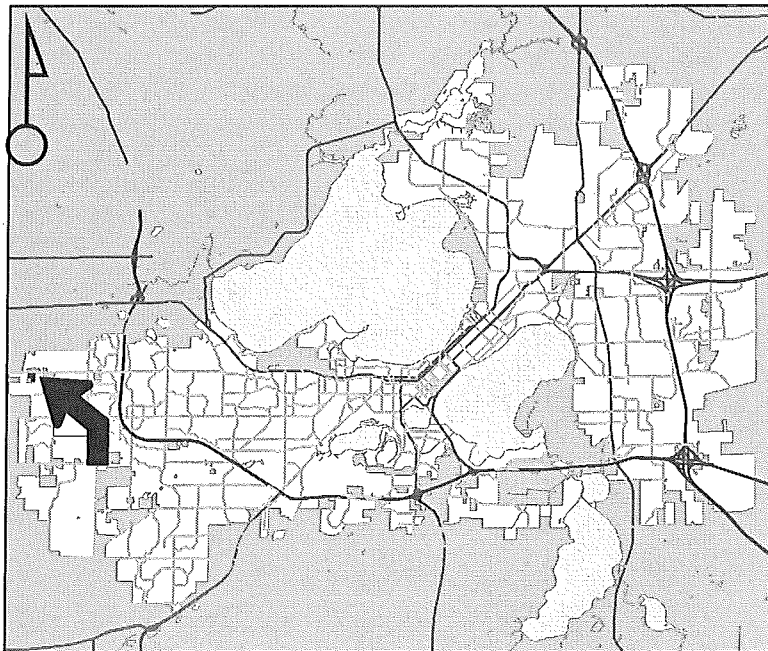

For Questions Contact: Tim Parks at: 261-9632 or tparks@cityofmadison.com or City Planning at 266-4635

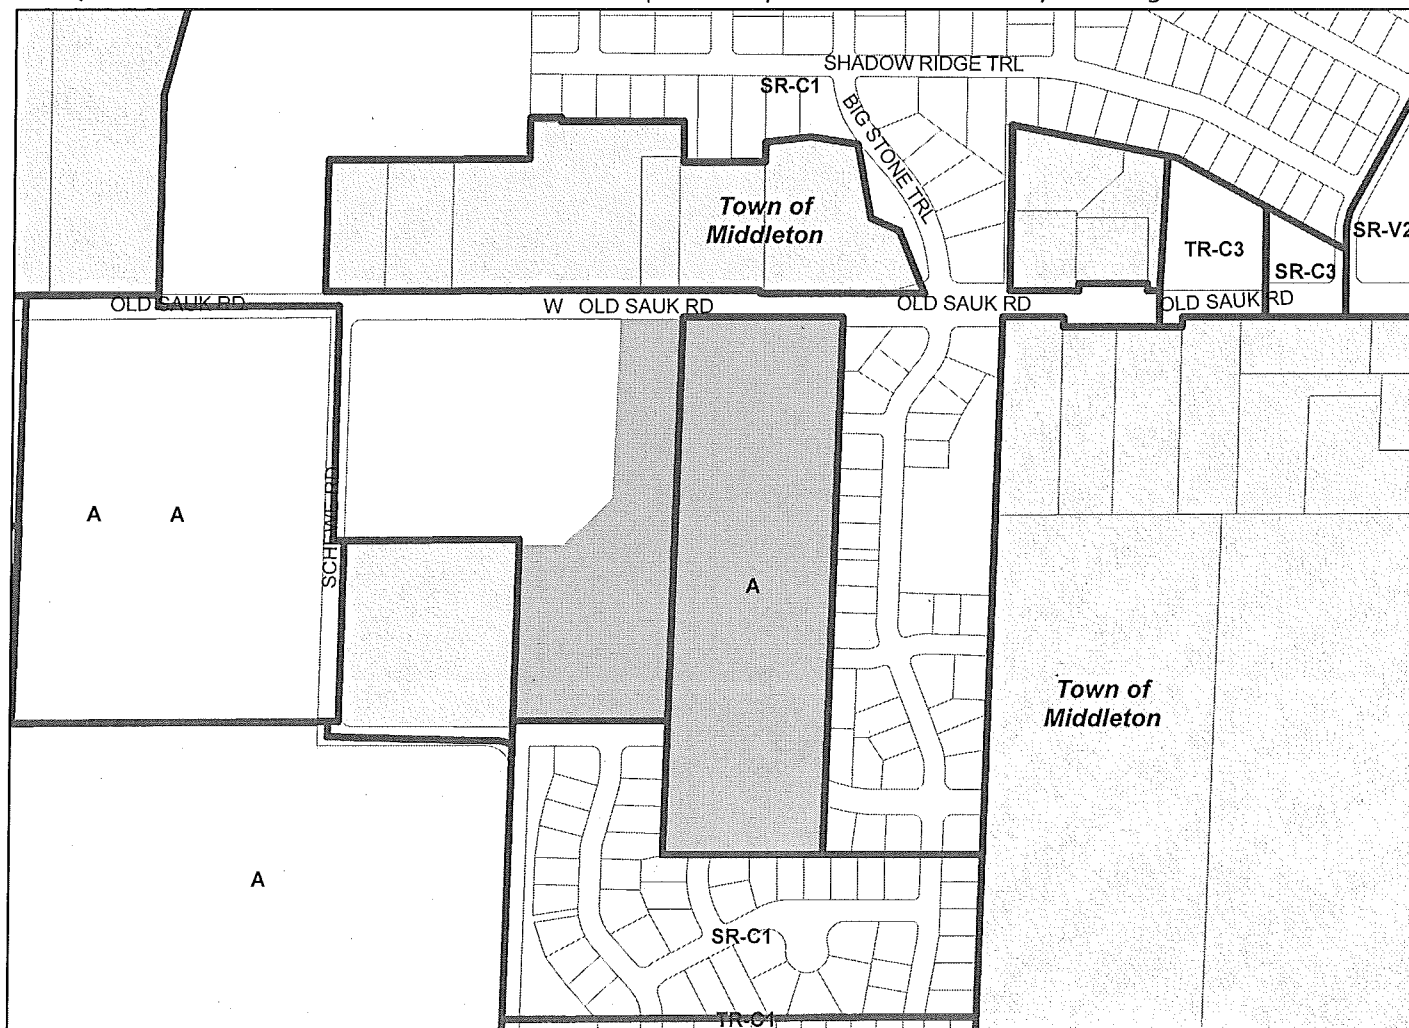

Scale : 1" = 500'

City of Madison, Planning Division : PPE : Date : 24 July 2018

