



City of Madison

Conditional Use and Demolition

Location

2702 Waunona Way

Project Name

Thompson Demo and Construct

Applicant

Ann & Kai Thompson / Jesus Abreu, Bouril Design Studio, LLC

Existing Use

Single Family Home


Proposed Use

Demolish portion of existing single-family residence to construct addition to residence exceeding 500 square feet on lakefront parcel.


Public Hearing Date

Plan Commission

5 March 2018

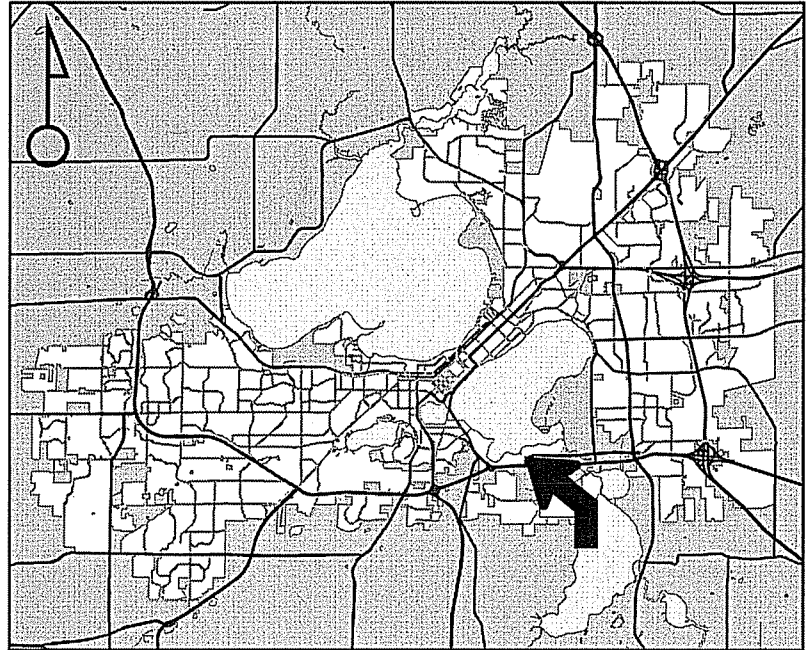

For Questions Contact: Sydney Prusak at: 243-0554 or csprusak@cityofmadison.com or City Planning at 266-4635

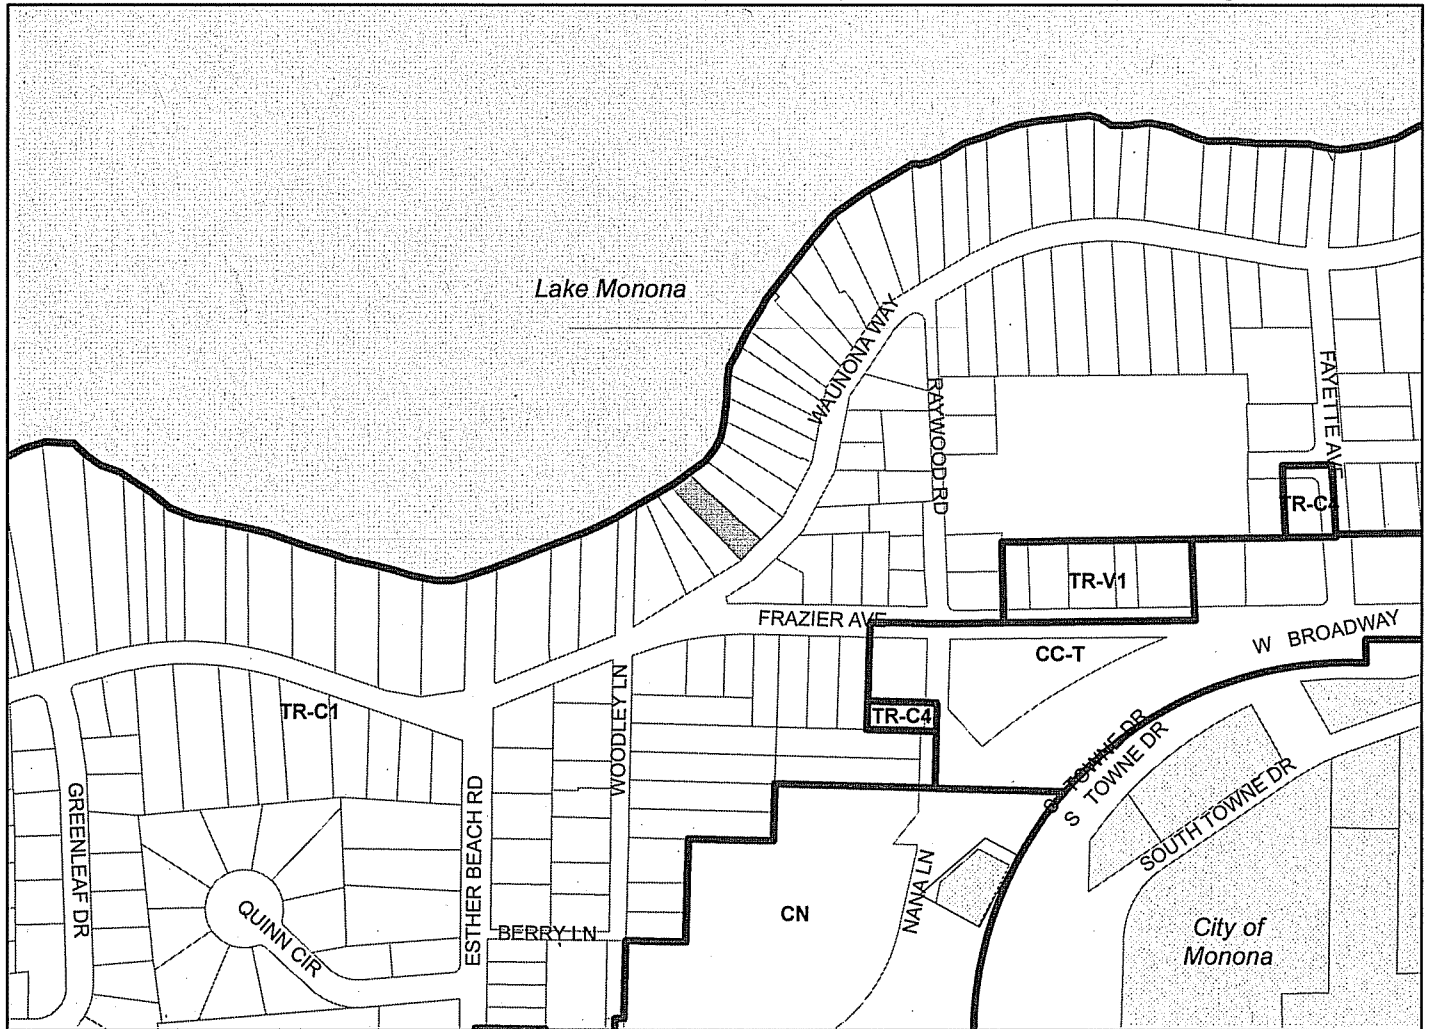

Scale : 1" = 400'

City of Madison, Planning Division : PPE : Date : 27 Feb 2018

