




Location
1124-1134 Regent Street


Applicant
Steve Shulfer, Sketchworks Architecture /
Roger Charly

Request
Construct outdoor eating area and
walk-up service window within 10 feet
of sidewalk for restaurant-tavern tenant
in existing commercial building

Public Hearing Date
Plan Commission
January 10, 2022

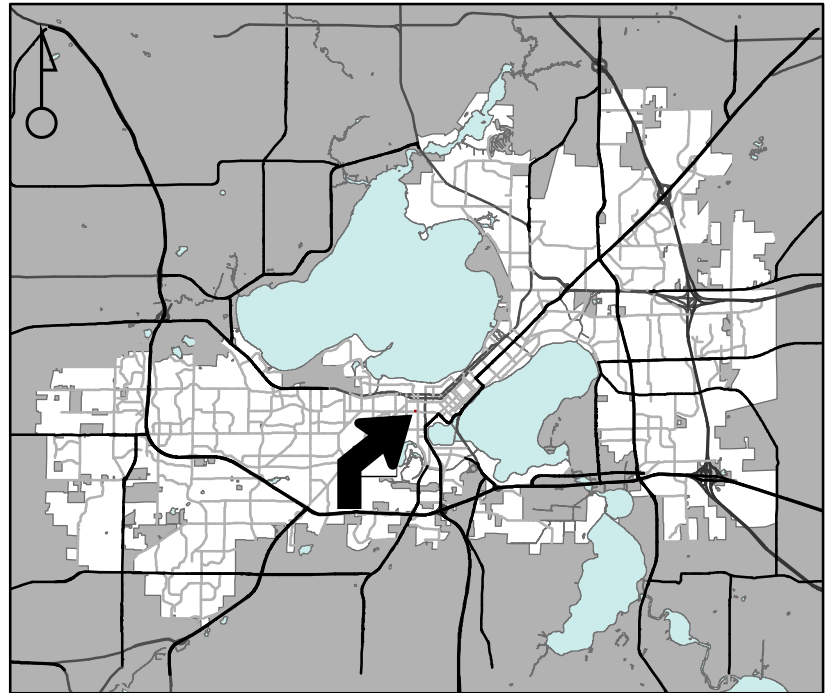

For Questions Contact: Tim Parks at: 261-9632 or tparks@cityofmadison.com or City Planning at 266-4635

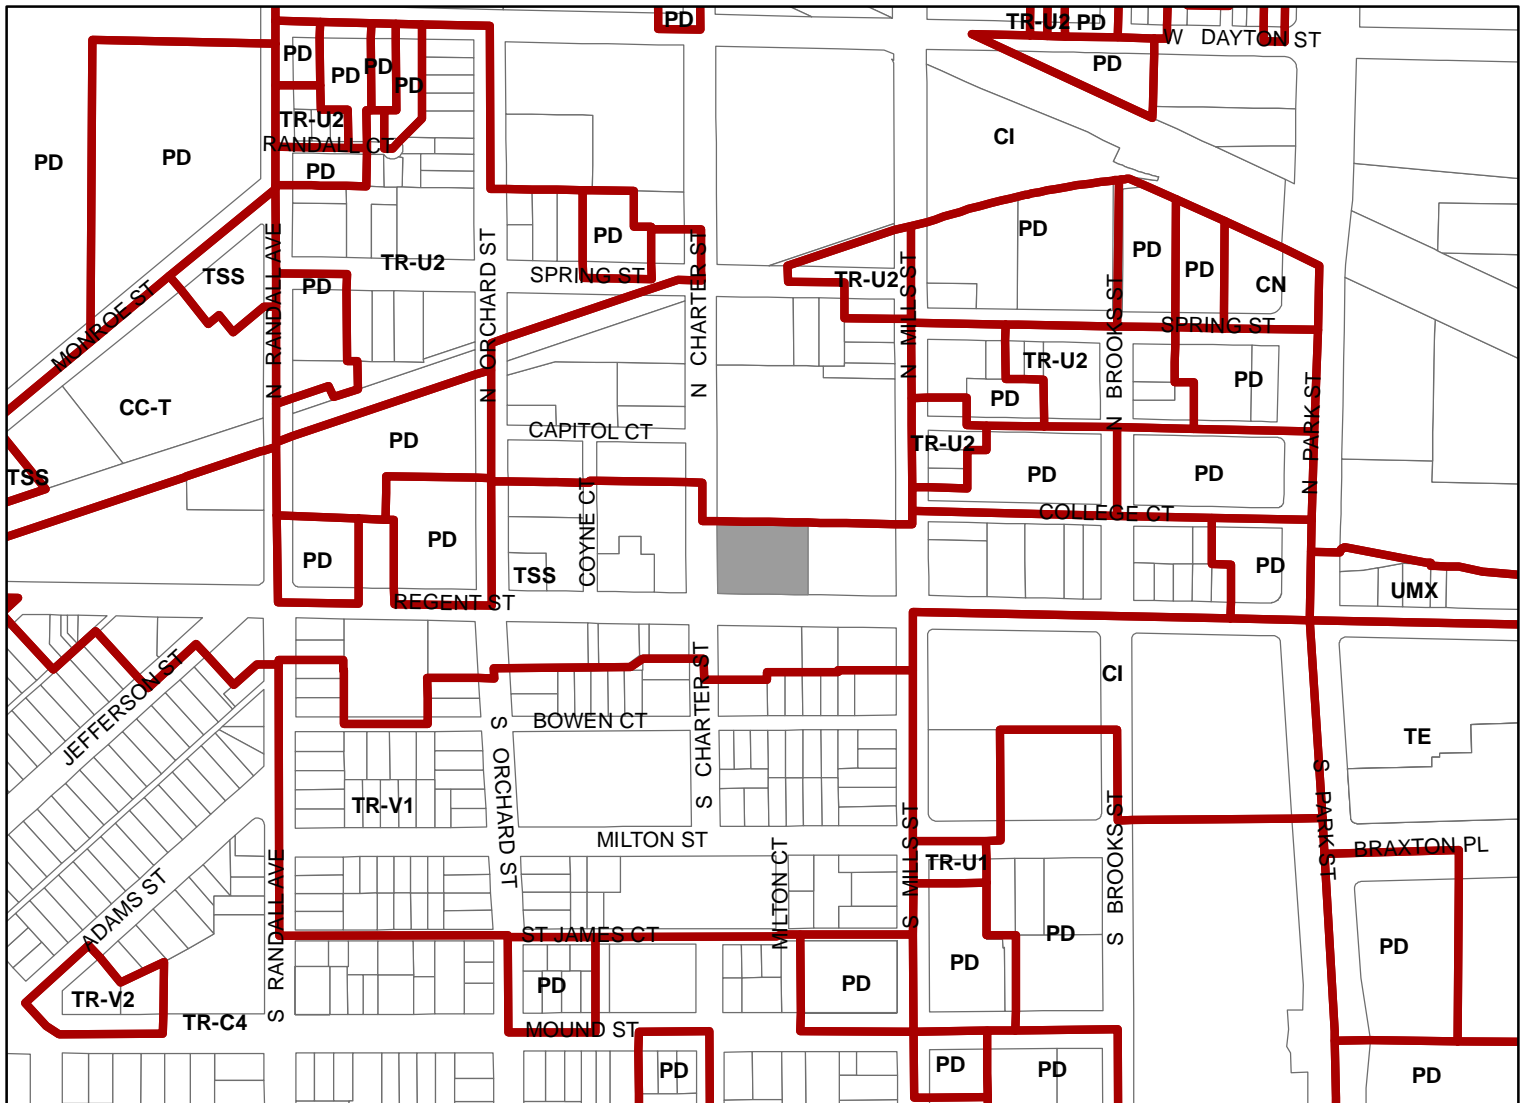

Scale : 1" = 400'

City of Madison, Planning Division : JC : Date : 12-9-21

