



Truax Development
Enlarged Site Plan
March 31, 2014



SCALE 1" = 50'
0 25 50 100
ALL BEARINGS ARE REFERENCED TO THE NORTH LINE OF THE NE 1/4 OF SECTION 32 WHICH BEARS N89°39'02"W NAD83(97)


Truax Development
Enlarged Site Plan-Option
March 31, 2014



SCALE 1" = 50'
0 25 50 100
ALL BEARINGS ARE REFERENCED TO THE NORTH
LINE OF THE NE 1/4 OF SECTION 32 WHICH BEARS
N89°39'02"W NAD83(97)




South Elevation

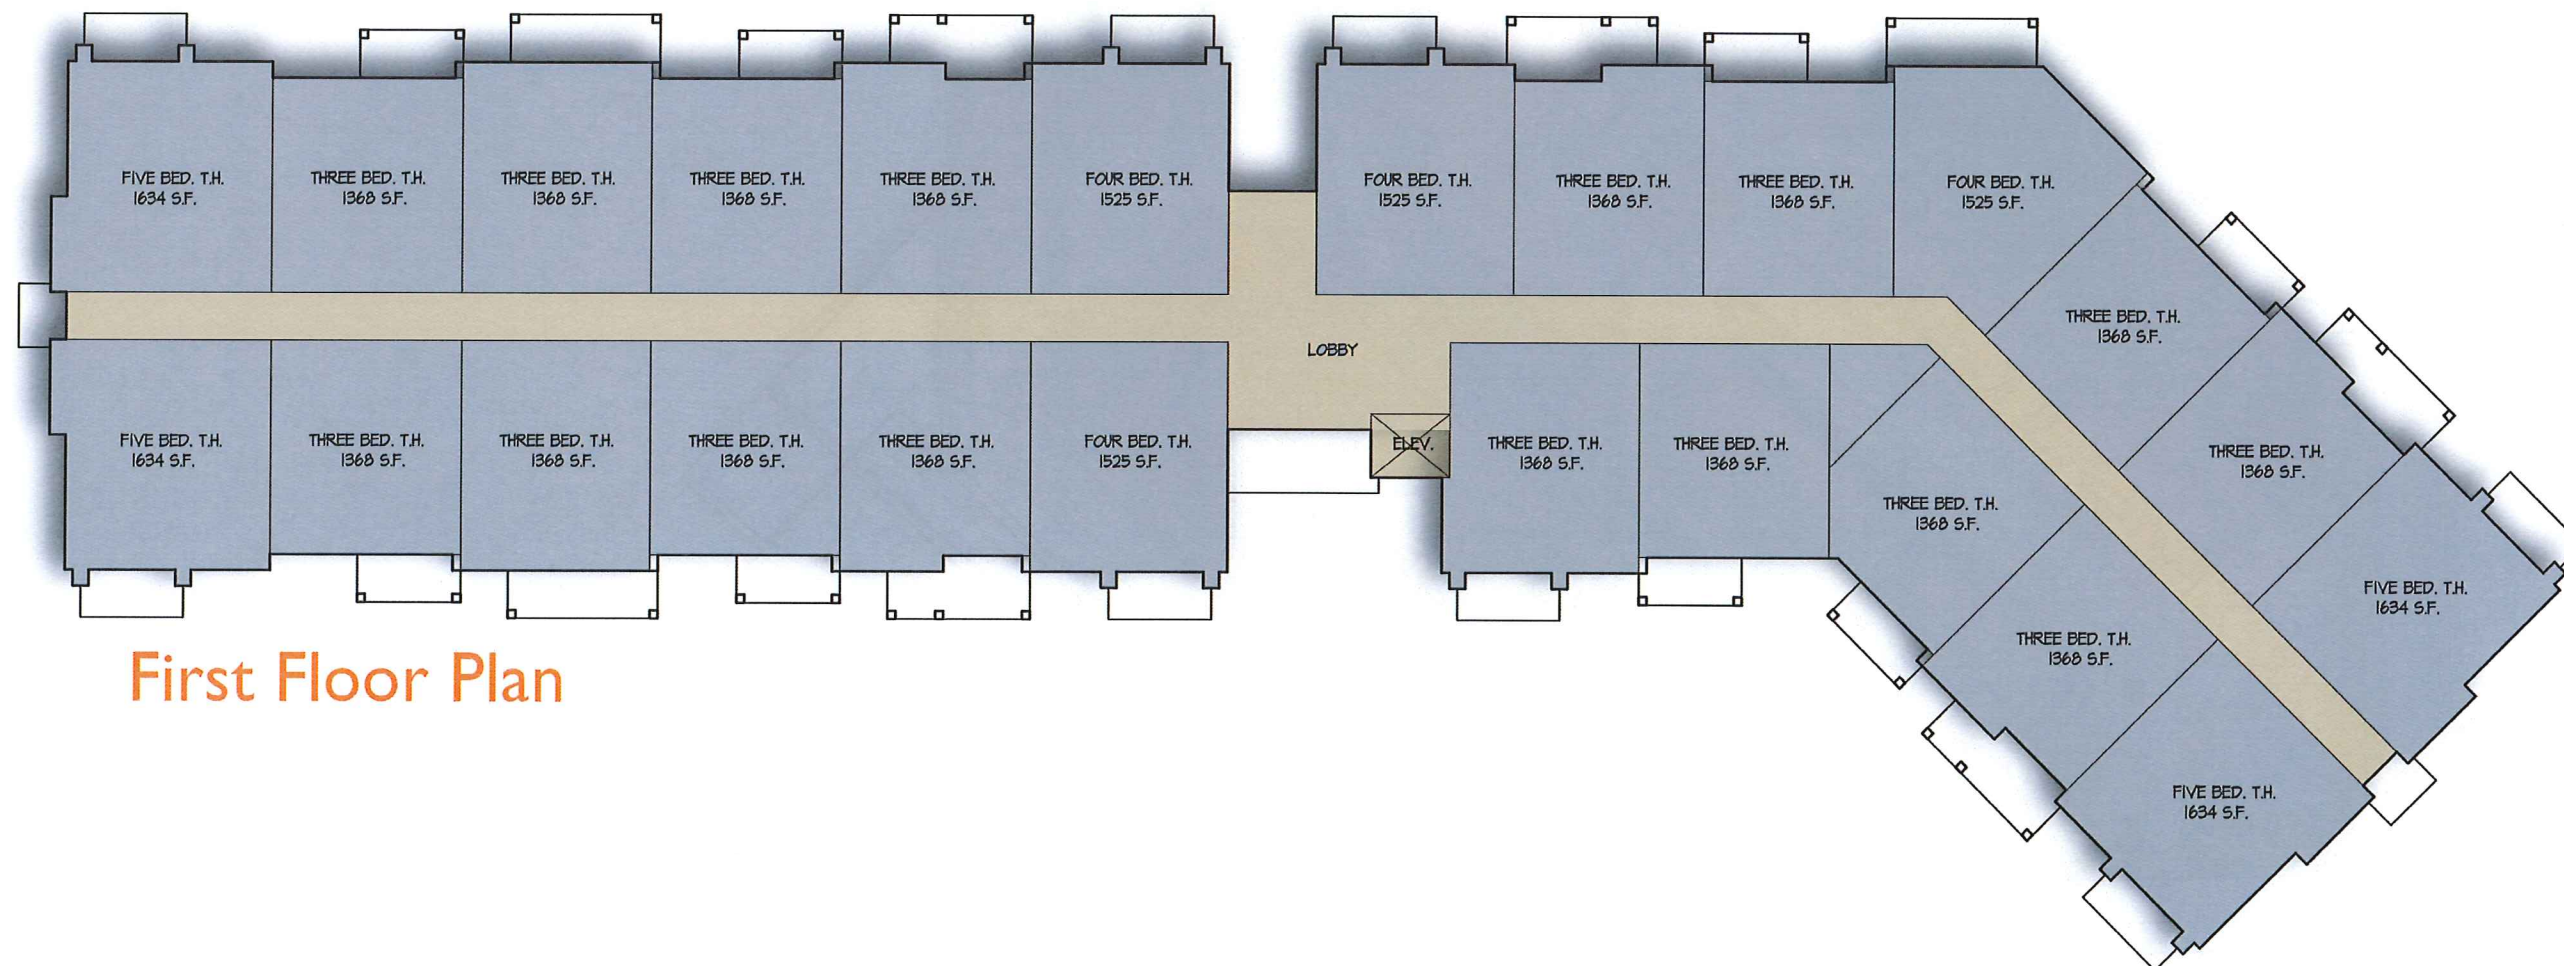

First Floor Plan



Building Elevation

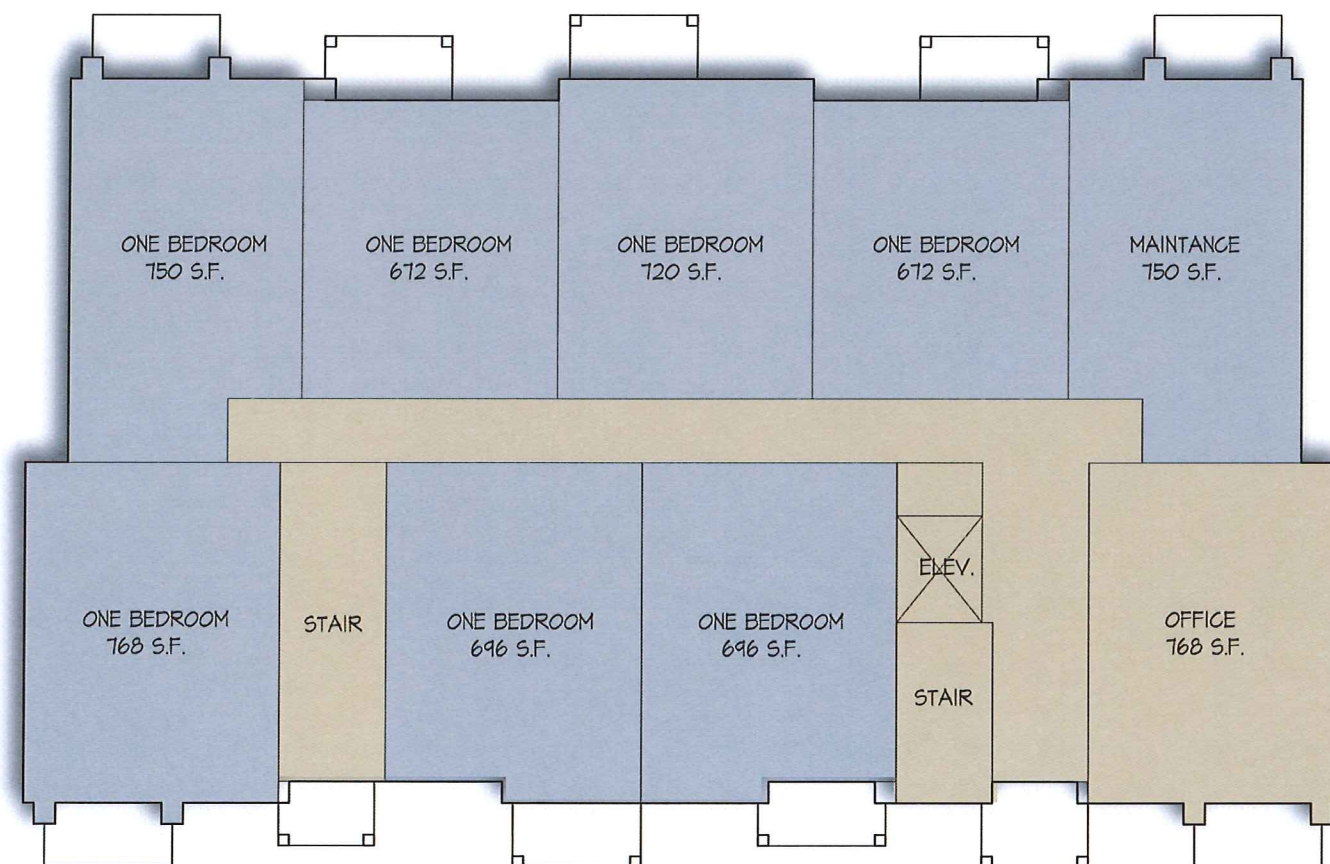

Typical Floor Plan

