


109 E. Wilson St. Residences, Promenade and Food Hall  
SIGNAGE SUBMITTAL





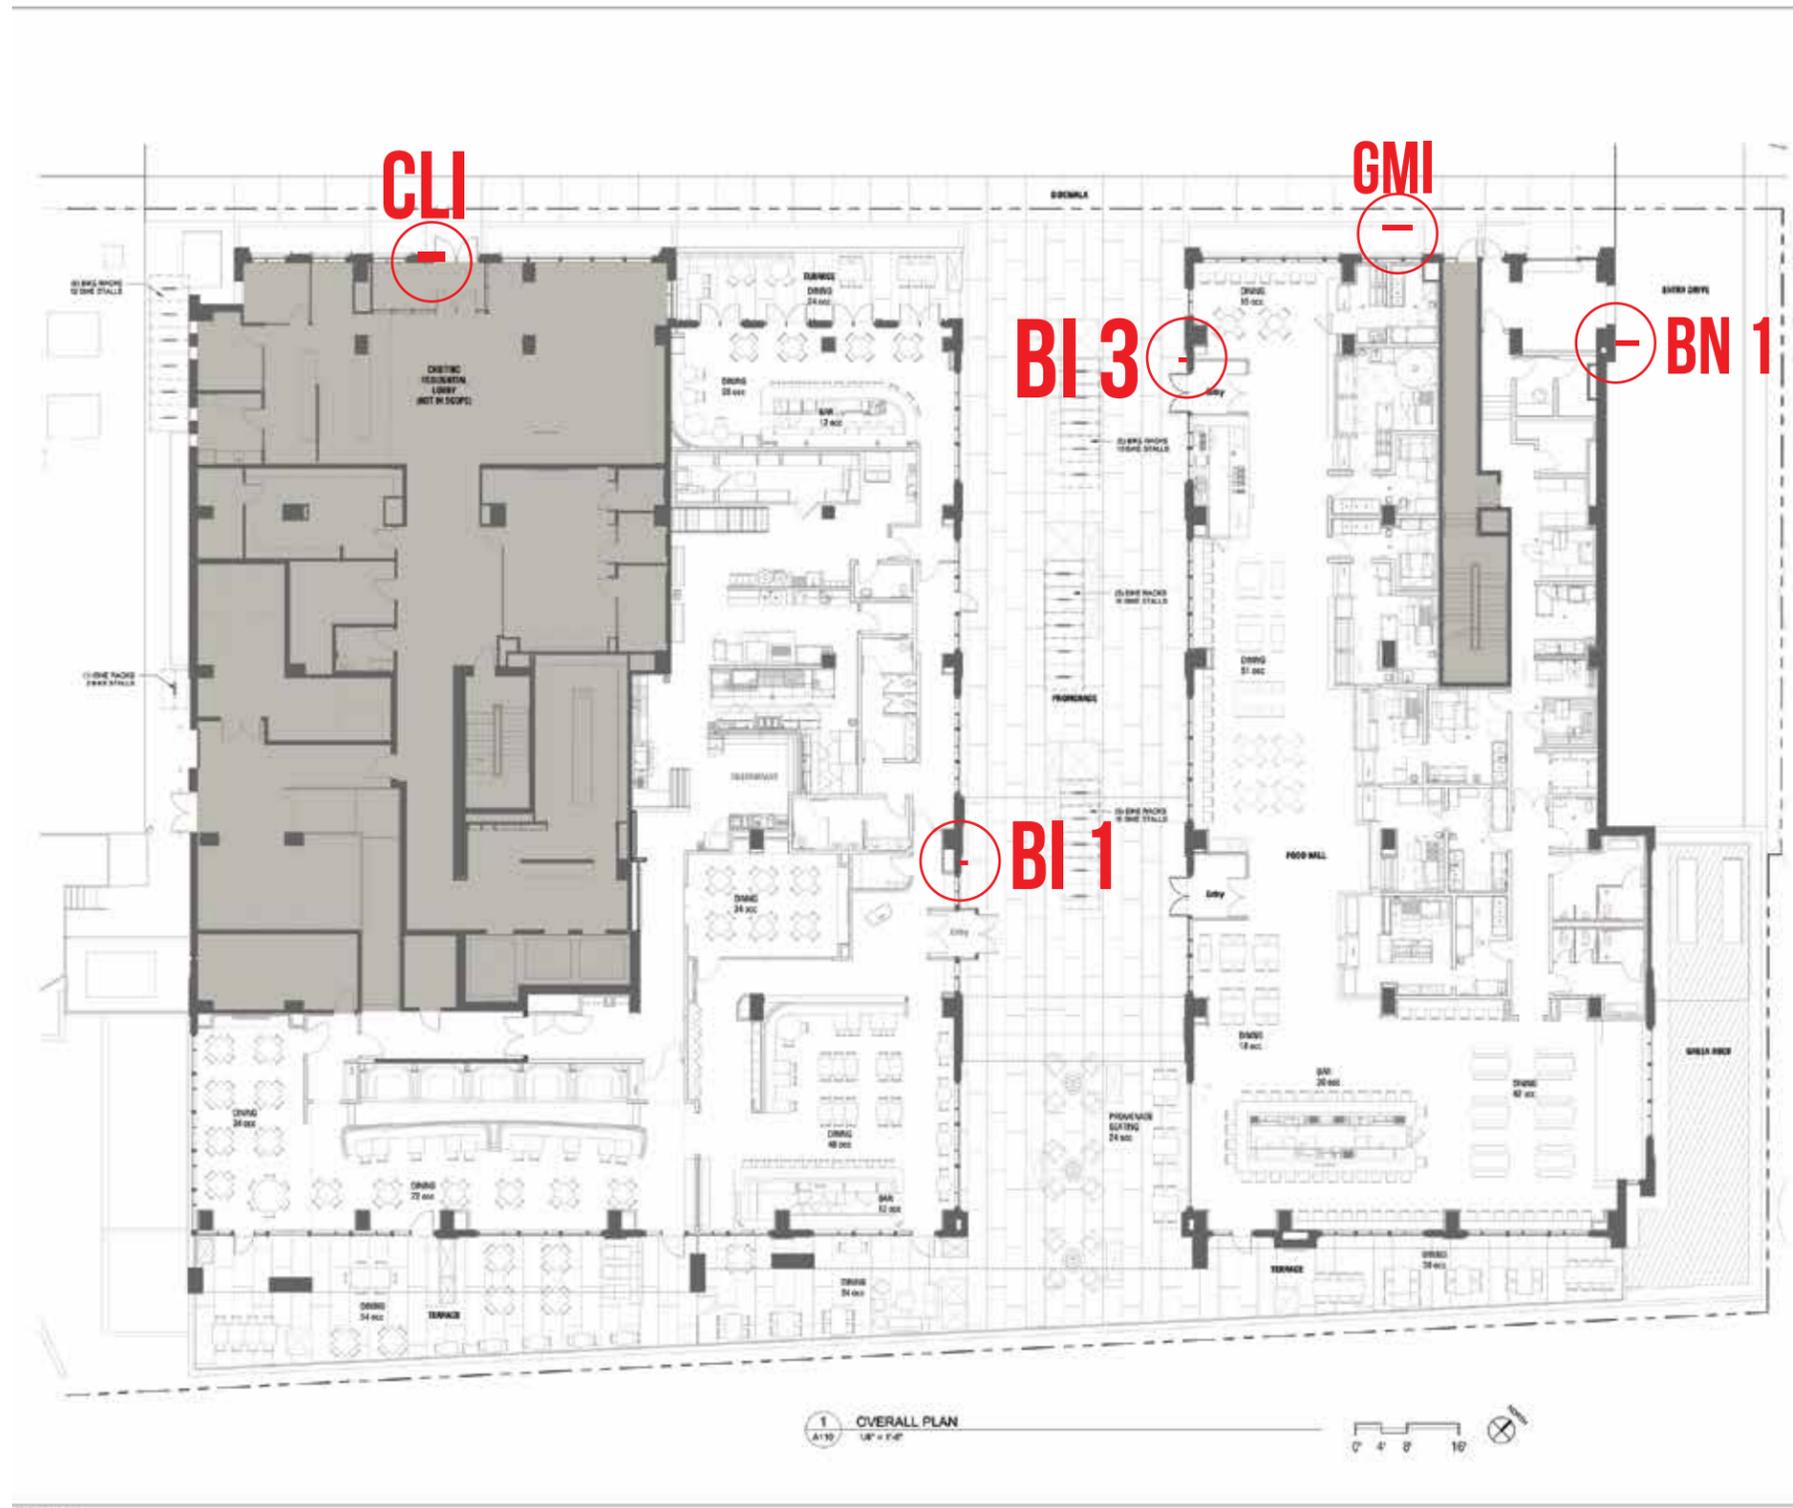

makesignsnotwar.com  
325 W Front St, Mount Horeb, WI 53572

121 EAST WILSON STREET, MADISON, WI 53703-SITE MAP

QUAD PARTNERS - 01030325 - PROMENADE SIGNAGE

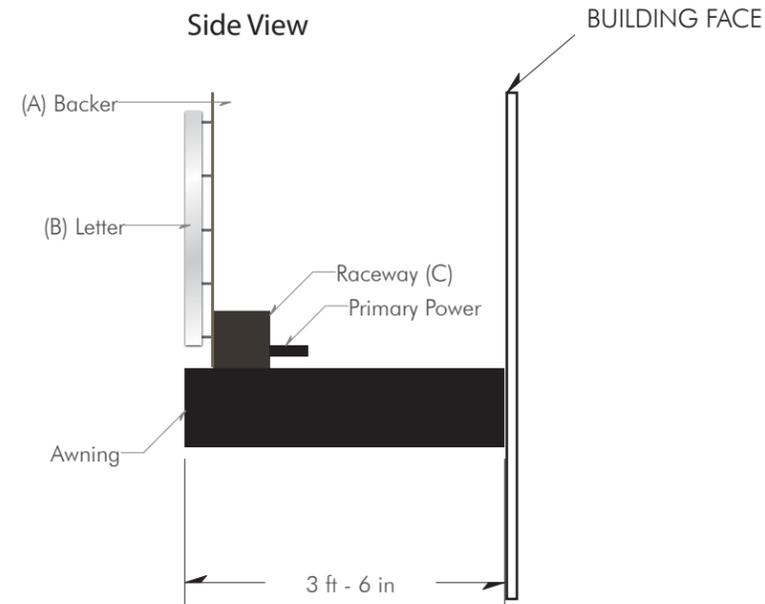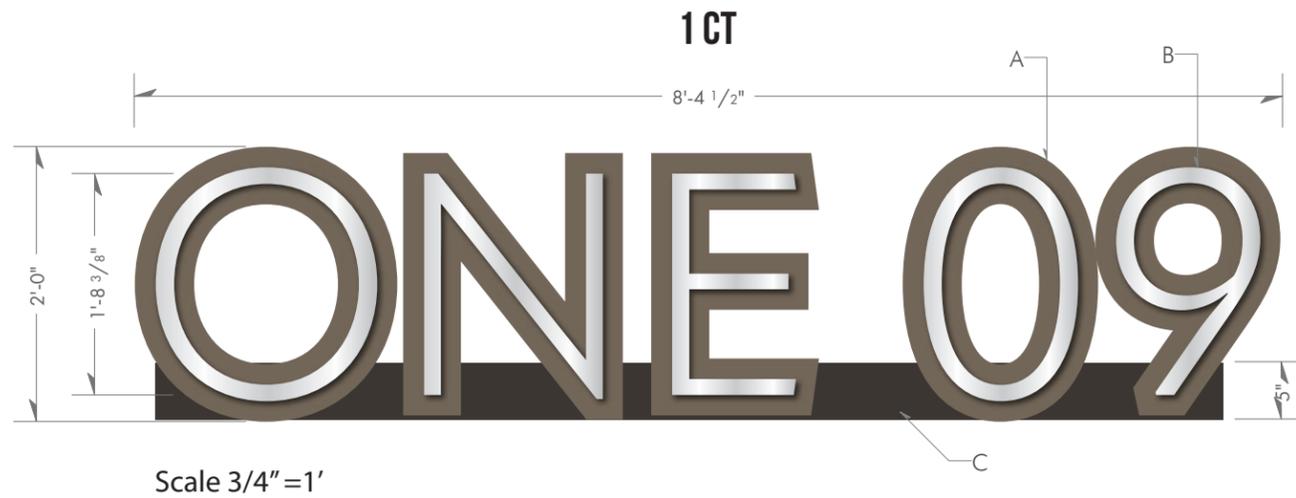

**KEY NOTES:**

A - Backer to be 1/8" aluminum paint front and back sides

B - Letters to be Halo lit. Backs to be .177 acrylic. Returns to be 2" deep letters to be painted to match brushed aluminum. illuminated with white LED. Letters to be mounted 1 1/2" off backer.

C - 5" aluminum raceway Paint to match building color.

**FINISHES:**

- MP Brushed aluminum (B)
- MP satin desert sand metallic MP30358 (A)
- Paint to match building color (Need color Match) (C)

**CALCULATIONS:**

Mounting location



Scale 1/16" NW Elevation

Night View



makesignsnotwar.com  
325 W Front St, Mount Horeb, WI 53572

CUSTOMER APPROVAL: \_\_\_\_\_

DATE: \_\_\_\_\_

LANDLORD APPROVAL: \_\_\_\_\_

DATE: \_\_\_\_\_

S H E E T

By signing this approval you are hereby authorizing Sign Art Studio LLC to proceed with the work as described. Any deviation from these specifications will become the customer's financial responsibility.

© The above artwork and or conceptual design, less customer provided artwork or plans, is property of Sign Art Studio and may not be reproduced without written consent .

CLI




North West Elevation Current



[makesignsnotwar.com](http://makesignsnotwar.com)  
325 W Front St, Mount Horeb, WI 53572

<b>CUSTOMER APPROVAL:</b> _____	<b>DATE:</b> _____	<b>LANDLORD APPROVAL:</b> _____	<b>DATE:</b> _____	S H E E T
By signing this approval you are hereby authorizing Sign Art Studio LLC to proceed with the work as described. Any deviation from these specifications will become the customer's financial responsibility.				CLI
© The above artwork and or conceptual design, less customer provided artwork or plans, is property of Sign Art Studio and may not be reproduced without written consent .				

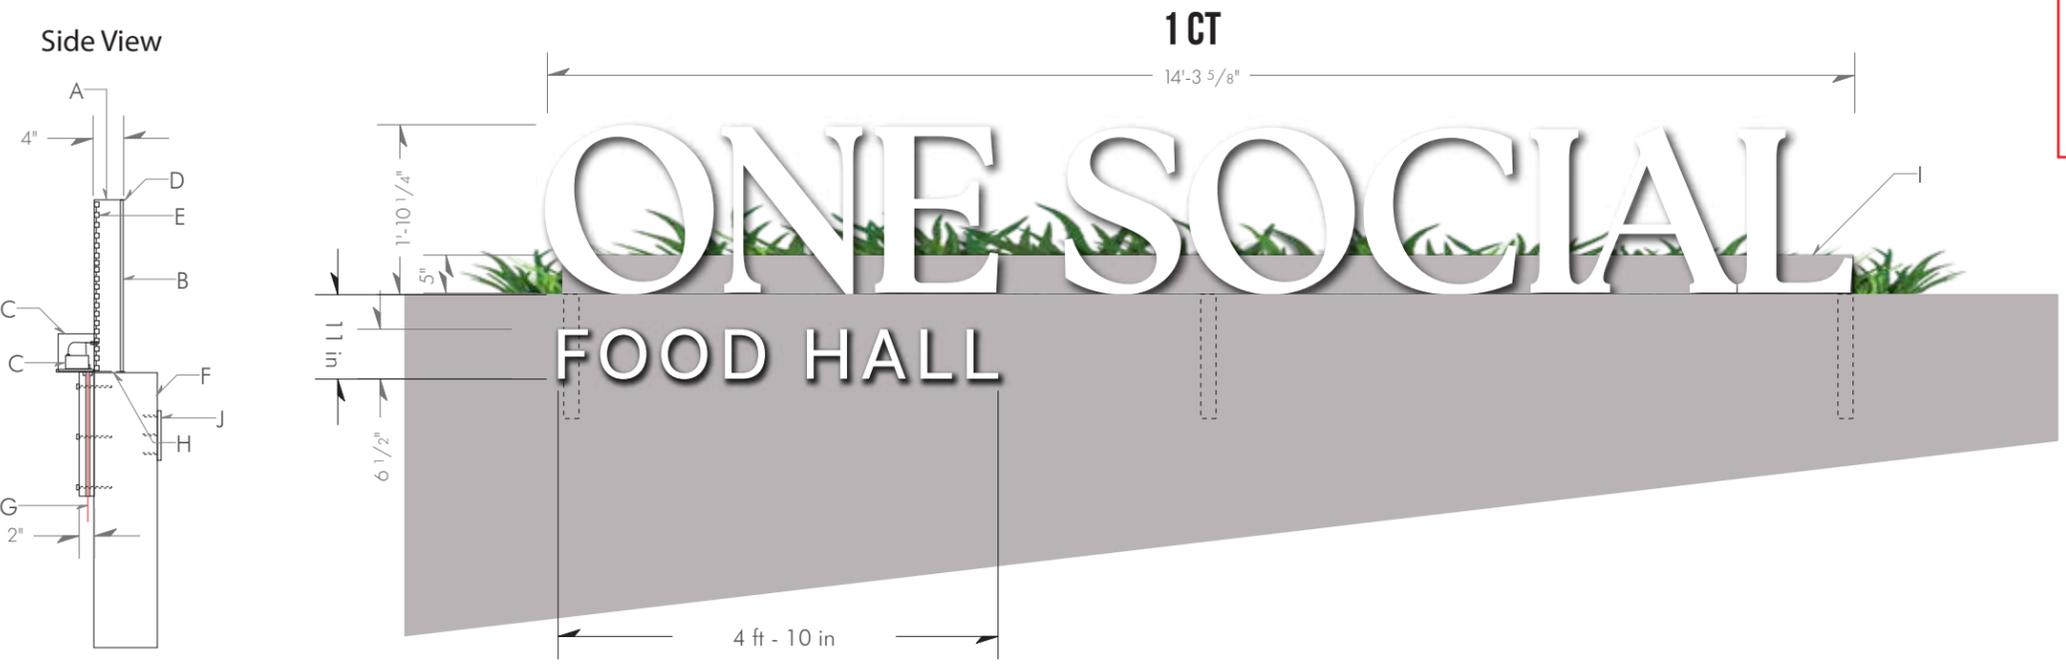

**NET AREA:**  
**ONE SOCIAL BOX: 26.22**  
**FOOD HALL BOX: 4.45**  
**TOTAL: 30.67 sf.**

- KEY NOTES:**
- A- 4" Deep channel lock LED letters with .040 aluminum returns
  - B- .177 Acrylic faces White
  - C- Low voltage power supply
  - D- Trim Cap White
  - E- White LED
  - F- Wall surface
  - G- Primary power
  - H- Drain hole
  - I- Raceway painted to match Brick
  - J - 1/2" thick White acrylic

- FINISHES:**
- White Returns & White Trim cap (A,D)
  - MP Satin to match brick (Need Color (I))

**CALCULATIONS:**

Mounting location



NW Elevation 1/16" Scale


Night View



**CUSTOMER APPROVAL:** \_\_\_\_\_ **DATE:** \_\_\_\_\_ **LANDLORD APPROVAL:** \_\_\_\_\_ **DATE:** \_\_\_\_\_

By signing this approval you are hereby authorizing Sign Art Studio LLC to proceed with the work as described. Any deviation from these specifications will become the customer's financial responsibility.

© The above artwork and or conceptual design, less customer provided artwork or plans, is property of Sign Art Studio and may not be reproduced without written consent .

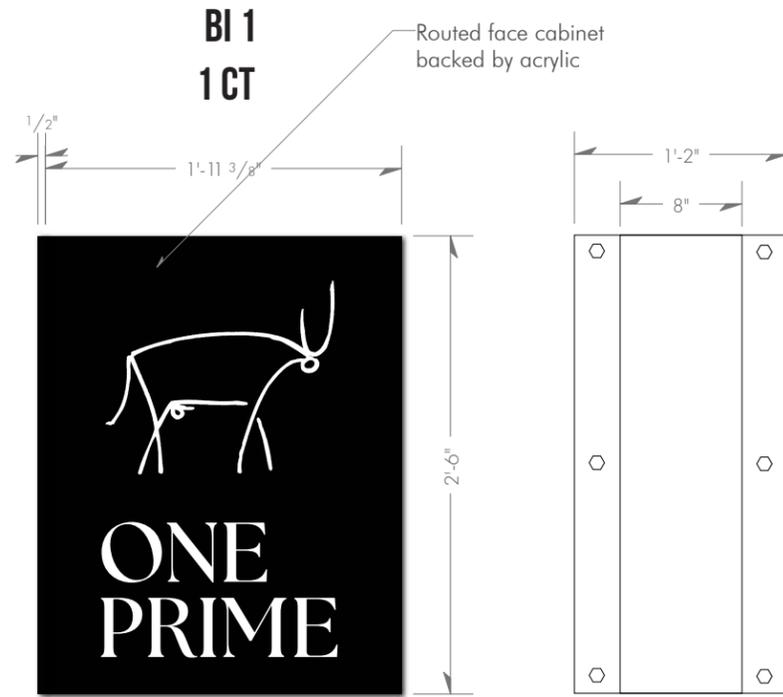

Scale 1"=1'



Mounting location

Night View



NET AREA:  
4.8 Square Feet



NW Elevation 1/16" Scale



makesignsnotwar.com  
325 W Front St, Mount Horeb, WI 53572

CUSTOMER APPROVAL: \_\_\_\_\_ DATE: \_\_\_\_\_ LANDLORD APPROVAL: \_\_\_\_\_ DATE: \_\_\_\_\_


By signing this approval you are hereby authorizing Sign Art Studio LLC to proceed with the work as described. Any deviation from these specifications will become the customer's financial responsibility.

© The above artwork and or conceptual design, less customer provided artwork or plans, is property of Sign Art Studio and may not be reproduced without written consent .

S H E E T

BI1-3

NET AREA:  
2.25 Square Feet

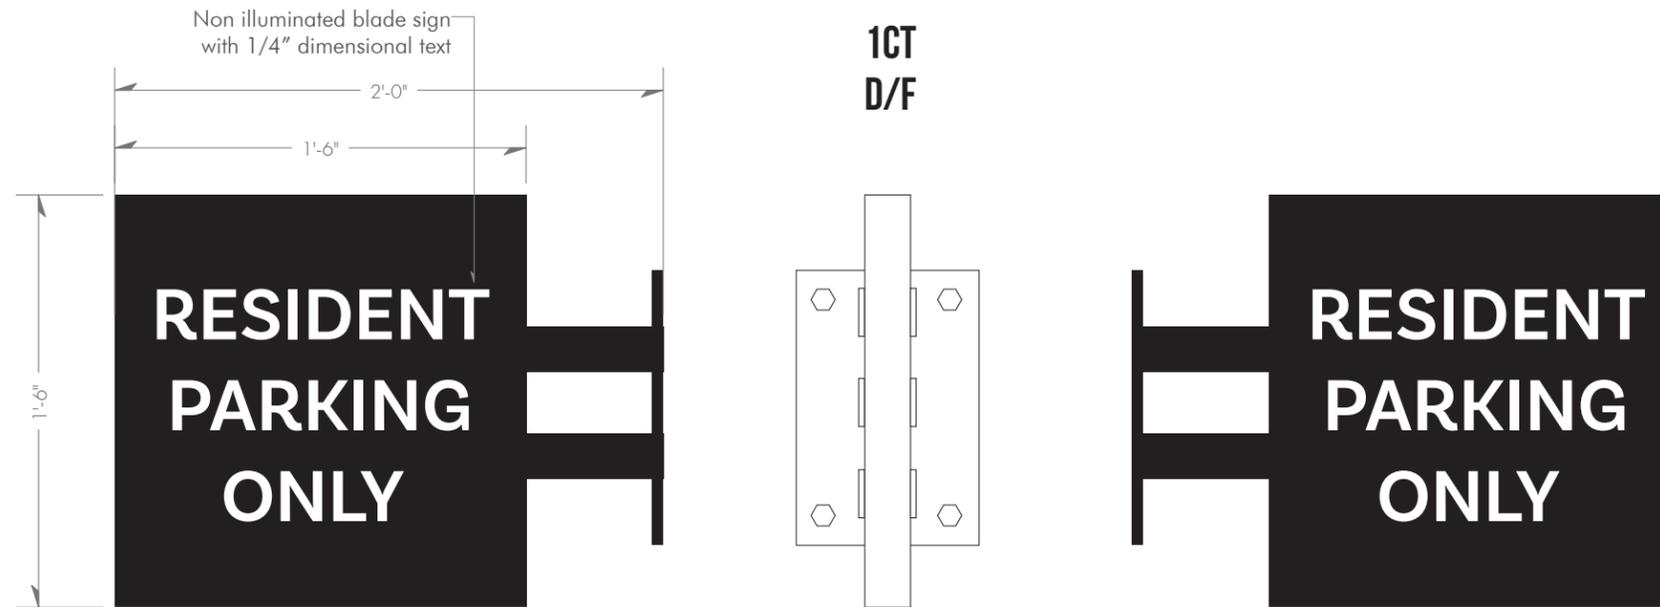

Mounting location



makesignsnotwar.com  
325 W Front St, Mount Horeb, WI 53572

CUSTOMER APPROVAL: \_\_\_\_\_ DATE: \_\_\_\_\_ LANDLORD APPROVAL: \_\_\_\_\_ DATE: \_\_\_\_\_

By signing this approval you are hereby authorizing Sign Art Studio LLC to proceed with the work as described. Any deviation from these specifications will become the customer's financial responsibility.

© The above artwork and or conceptual design, less customer provided artwork or plans, is property of Sign Art Studio and may not be reproduced without written consent .

S H E E T

BN 1

QUAD PARTNERS - 01030325 - PROMENADE SIGNAGE