


Village at Autumn Lake - Phase Map

Phase 9
Contract 8342
Project 12522

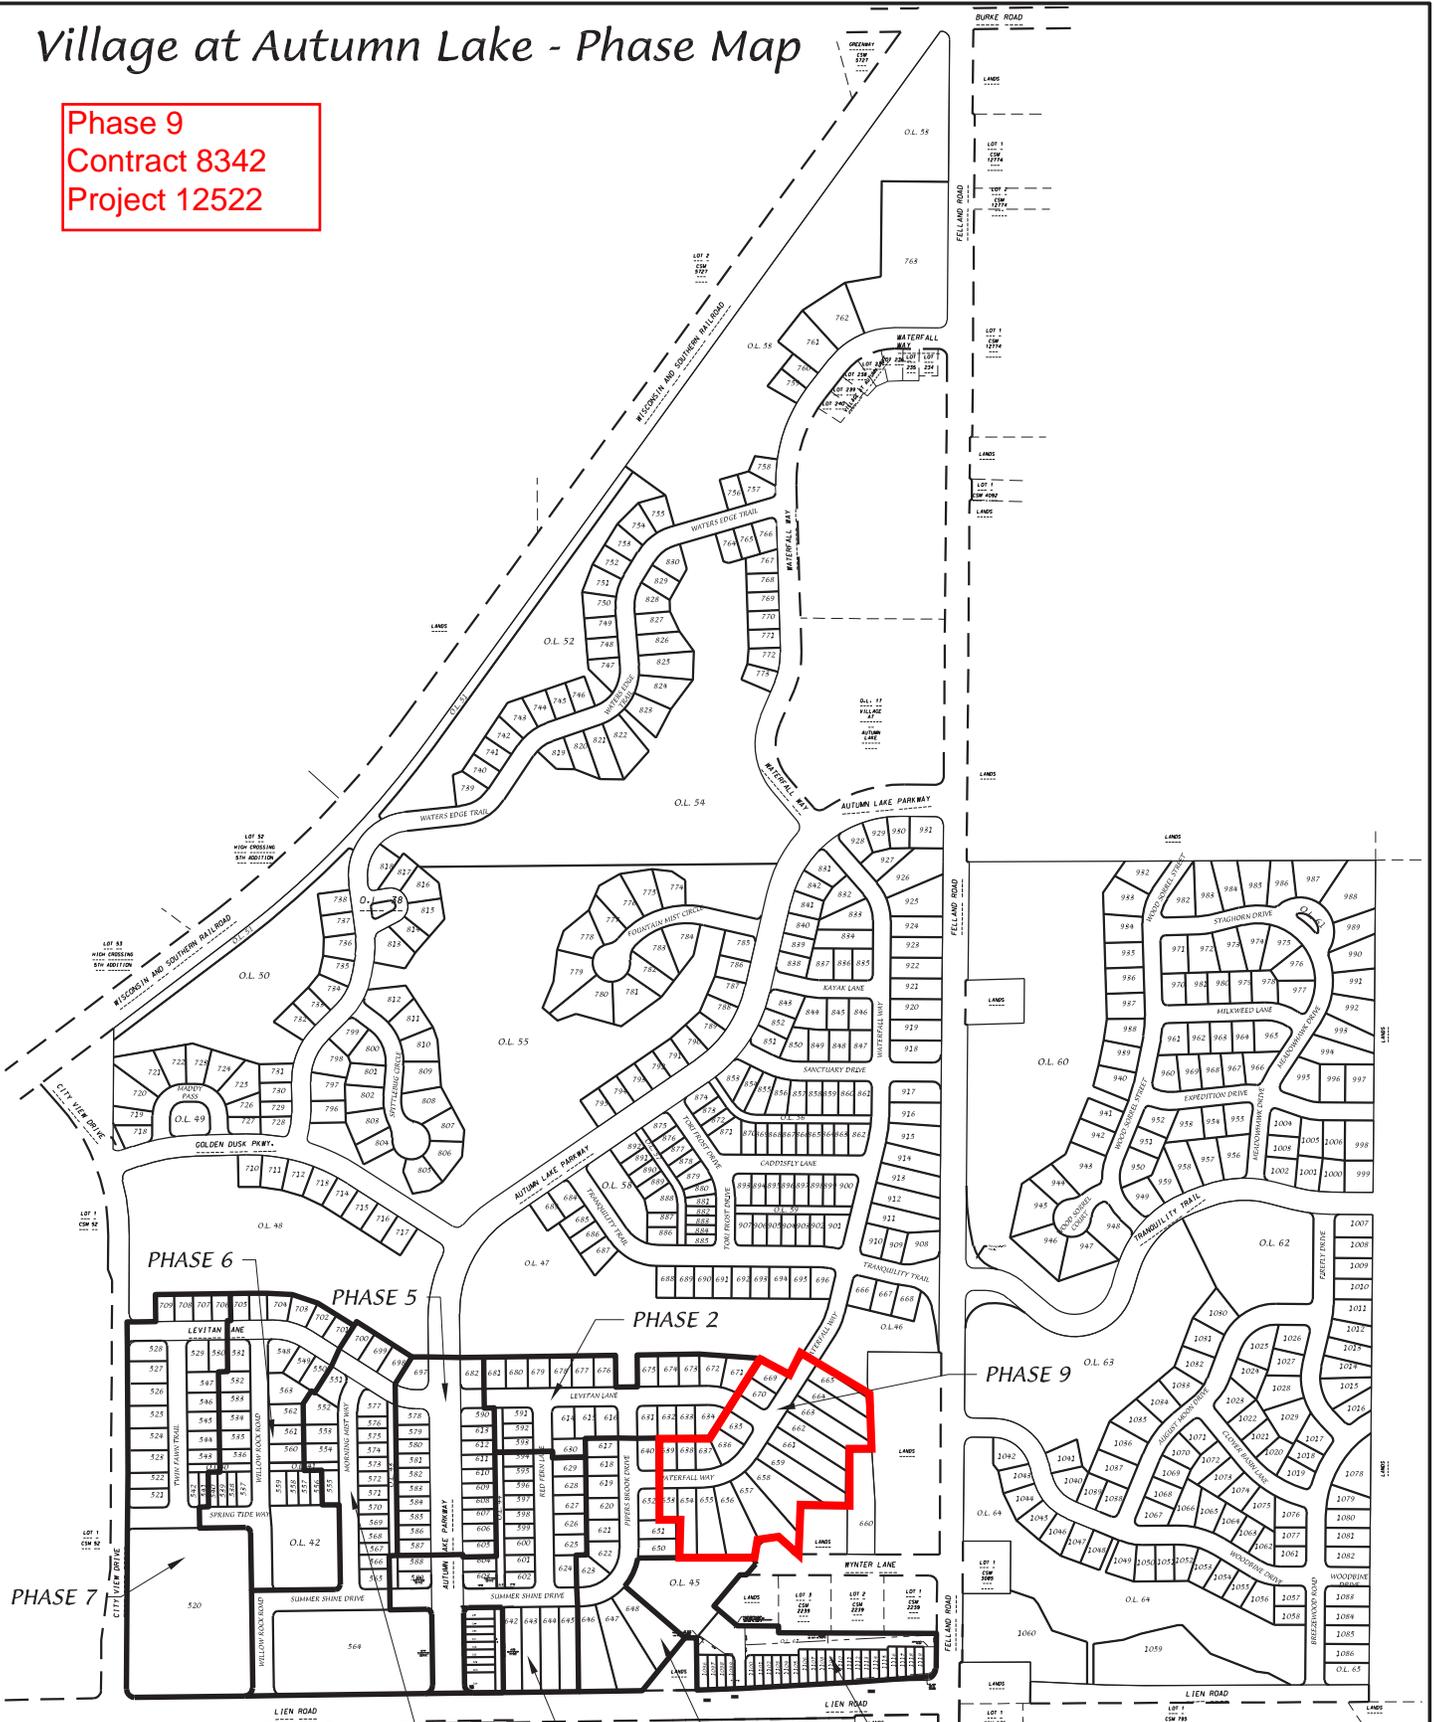

DATE: 10-22-18
 F.N.: 18-05-169
 REV.
 DRAWN BY: JMS
 U:/USER/1407117/DRAWINGS/PHASE MAP.DWG

D'ONOFRIO KOTTKE AND ASSOCIATES, INC.
 7530 Westward Way, Madison, WI 53717
 Phone: 608.833.7530 • Fax: 608.833.1089
 YOUR NATURAL RESOURCE FOR LAND DEVELOPMENT

