



EXTG TREES TO REMAIN

G
ALT
VE

(6)BRJ

EXTG
CONC
DRIVE

EXTG CONG
TO BE
REMOVED

EXTG

PROPOSED
DRIVEWAY

ADDITION

EXTG RESIDENCE
5324 LAKE MENDOTA DR.
FIRST FLOOR ELEV. = 860.5

EXTG

AIN

EXTG
CONC
WALK

EXTG

T
JE

RAINGARDEN BY OWNER

NEW CONC WALK
69.8'

PROPOSED
ROOF

NEW
DECK

EXTG PATIO SLAB
TO BE REMOVED

EXTG TREES TO REMAIN



PLANTING BEDS BY OWNERS

EXTG

REMOVE EXTG TREE

cnc.
drive

rip-rap

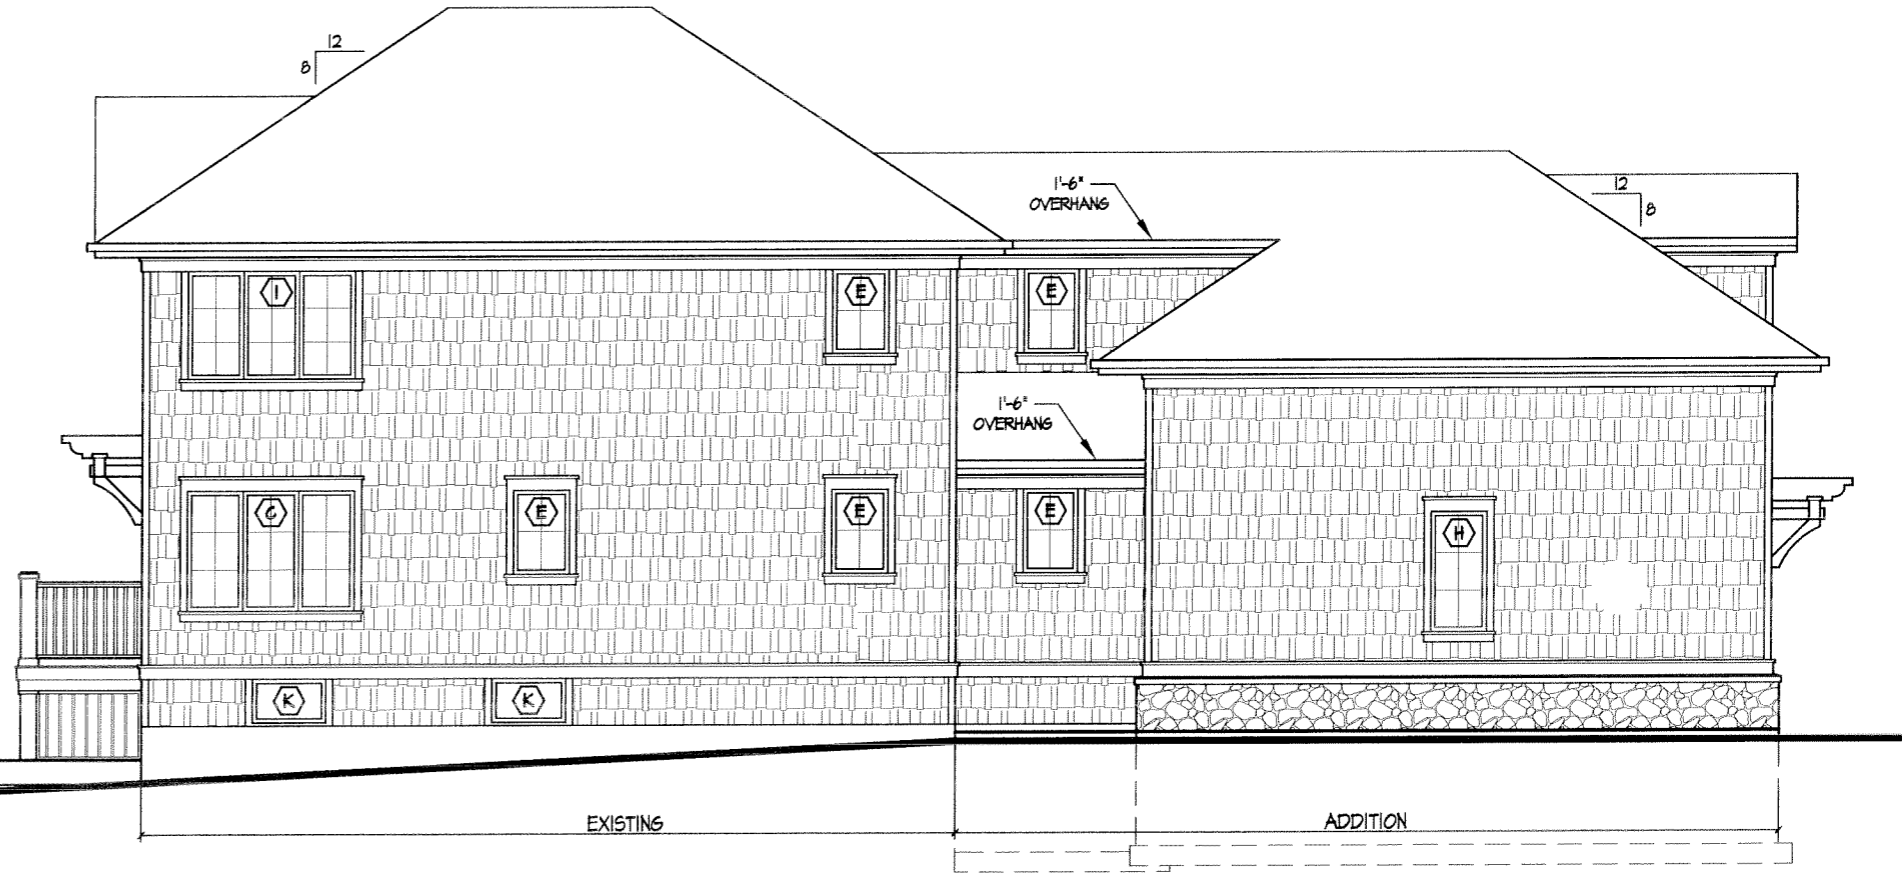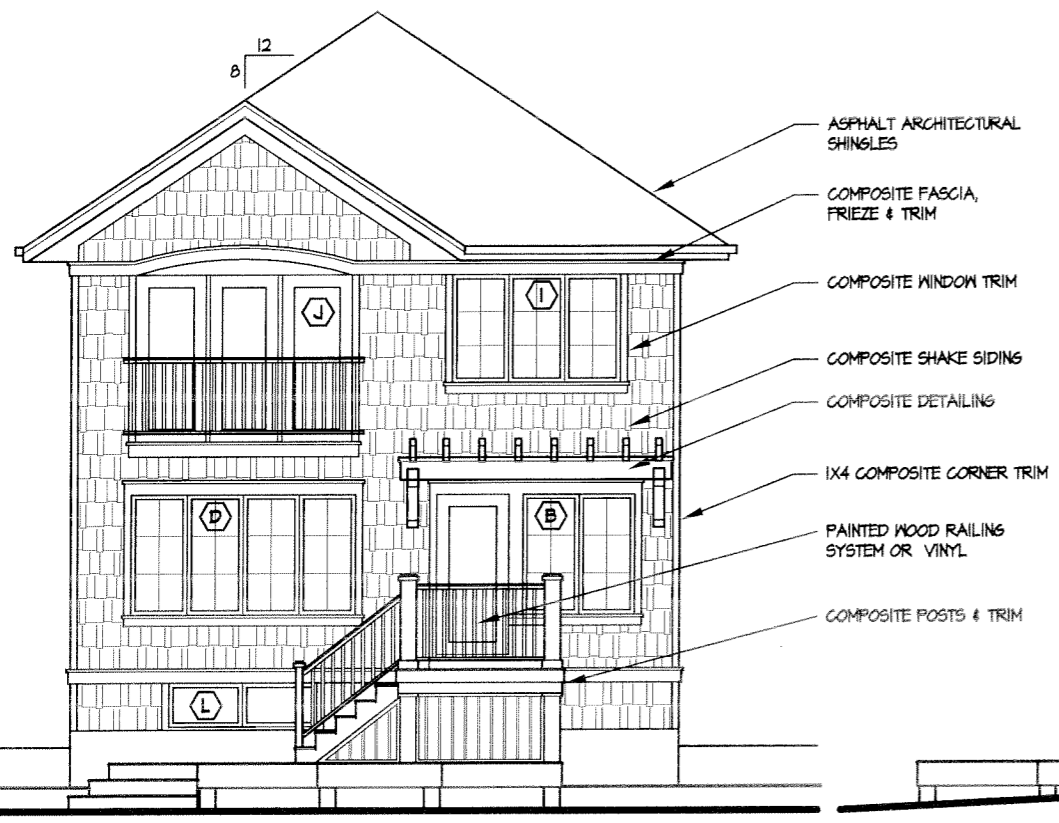

- ASPHALT ARCHITECTURAL SHINGLES
- COMPOSITE FASCIA, FRIEZE & TRIM
- COMPOSITE WINDOW TRIM
- COMPOSITE SHAKE SIDING
- COMPOSITE DETAILING
- 1X4 COMPOSITE CORNER TRIM
- PAINTED WOOD RAILING SYSTEM OR VINYL
- COMPOSITE POSTS & TRIM