
 



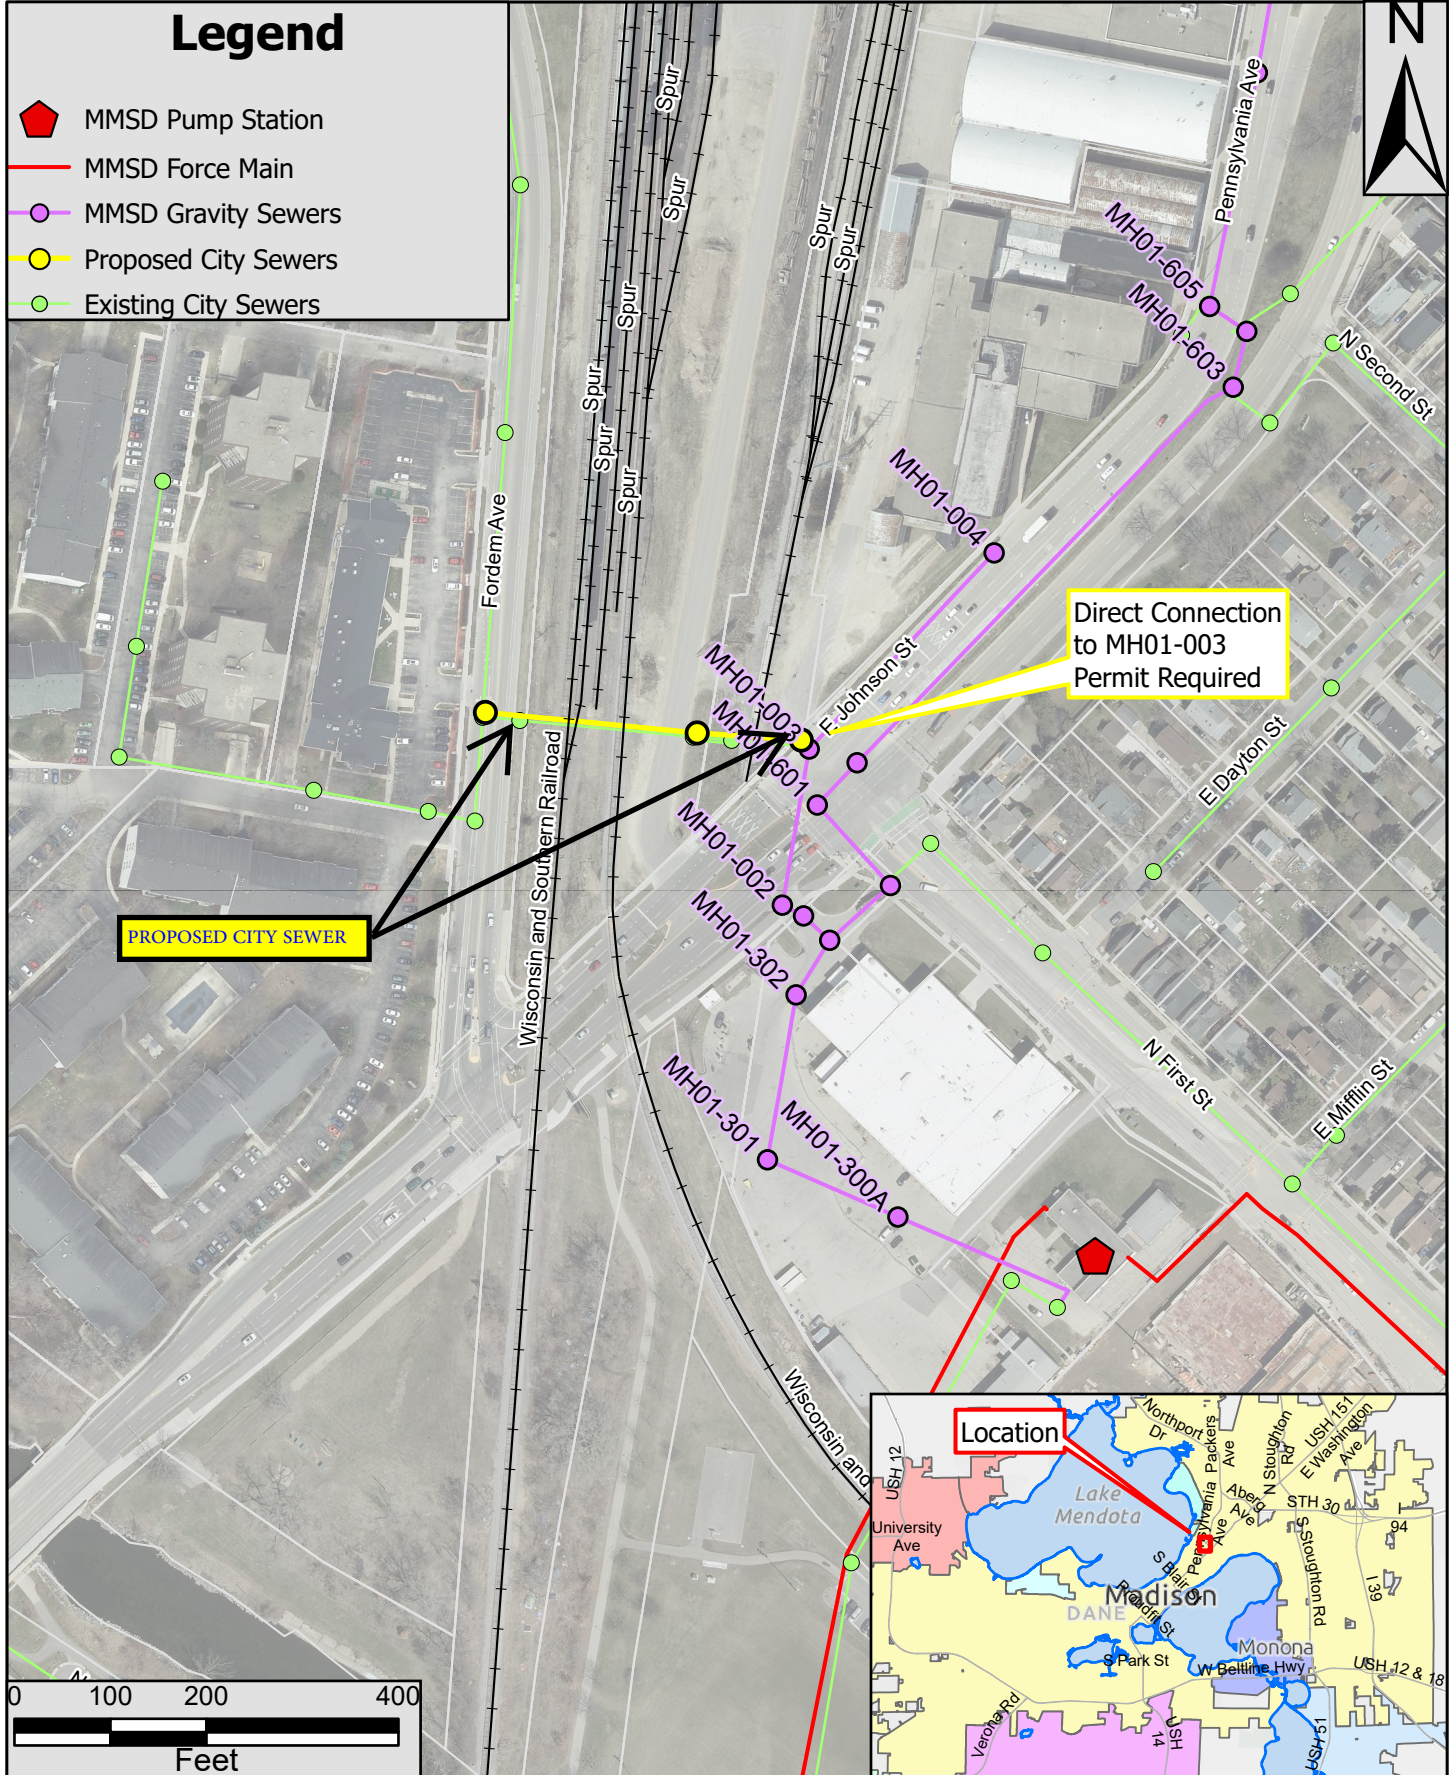



Legend

-  MMSD Pump Station
-  MMSD Force Main
-  MMSD Gravity Sewers
-  Proposed City Sewers
-  Existing City Sewers




PROPOSED CITY SEWER

Direct Connection to MH01-003 Permit Required

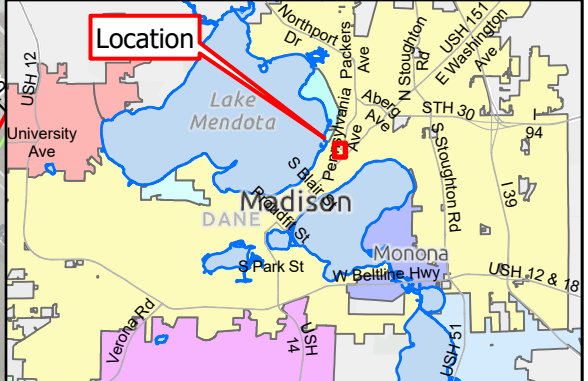

Madison Metropolitan Sewerage District



Fordem Ave - First Street Relief Sewer
 City of Madison
 MMSD Plan No. 2026-011

User Name: curts
 Date: 1/25/2026