


M:\Bourill Design Studio LLC\180113_3116 Commercial Ave\CADD\180113 - Easement Storm Sewer.dwg by: plnu

© 2018 Vierbicher Associates, Inc.



Exhibit B

CENTER OF SECTION
SECTION 32, T8N, R10E

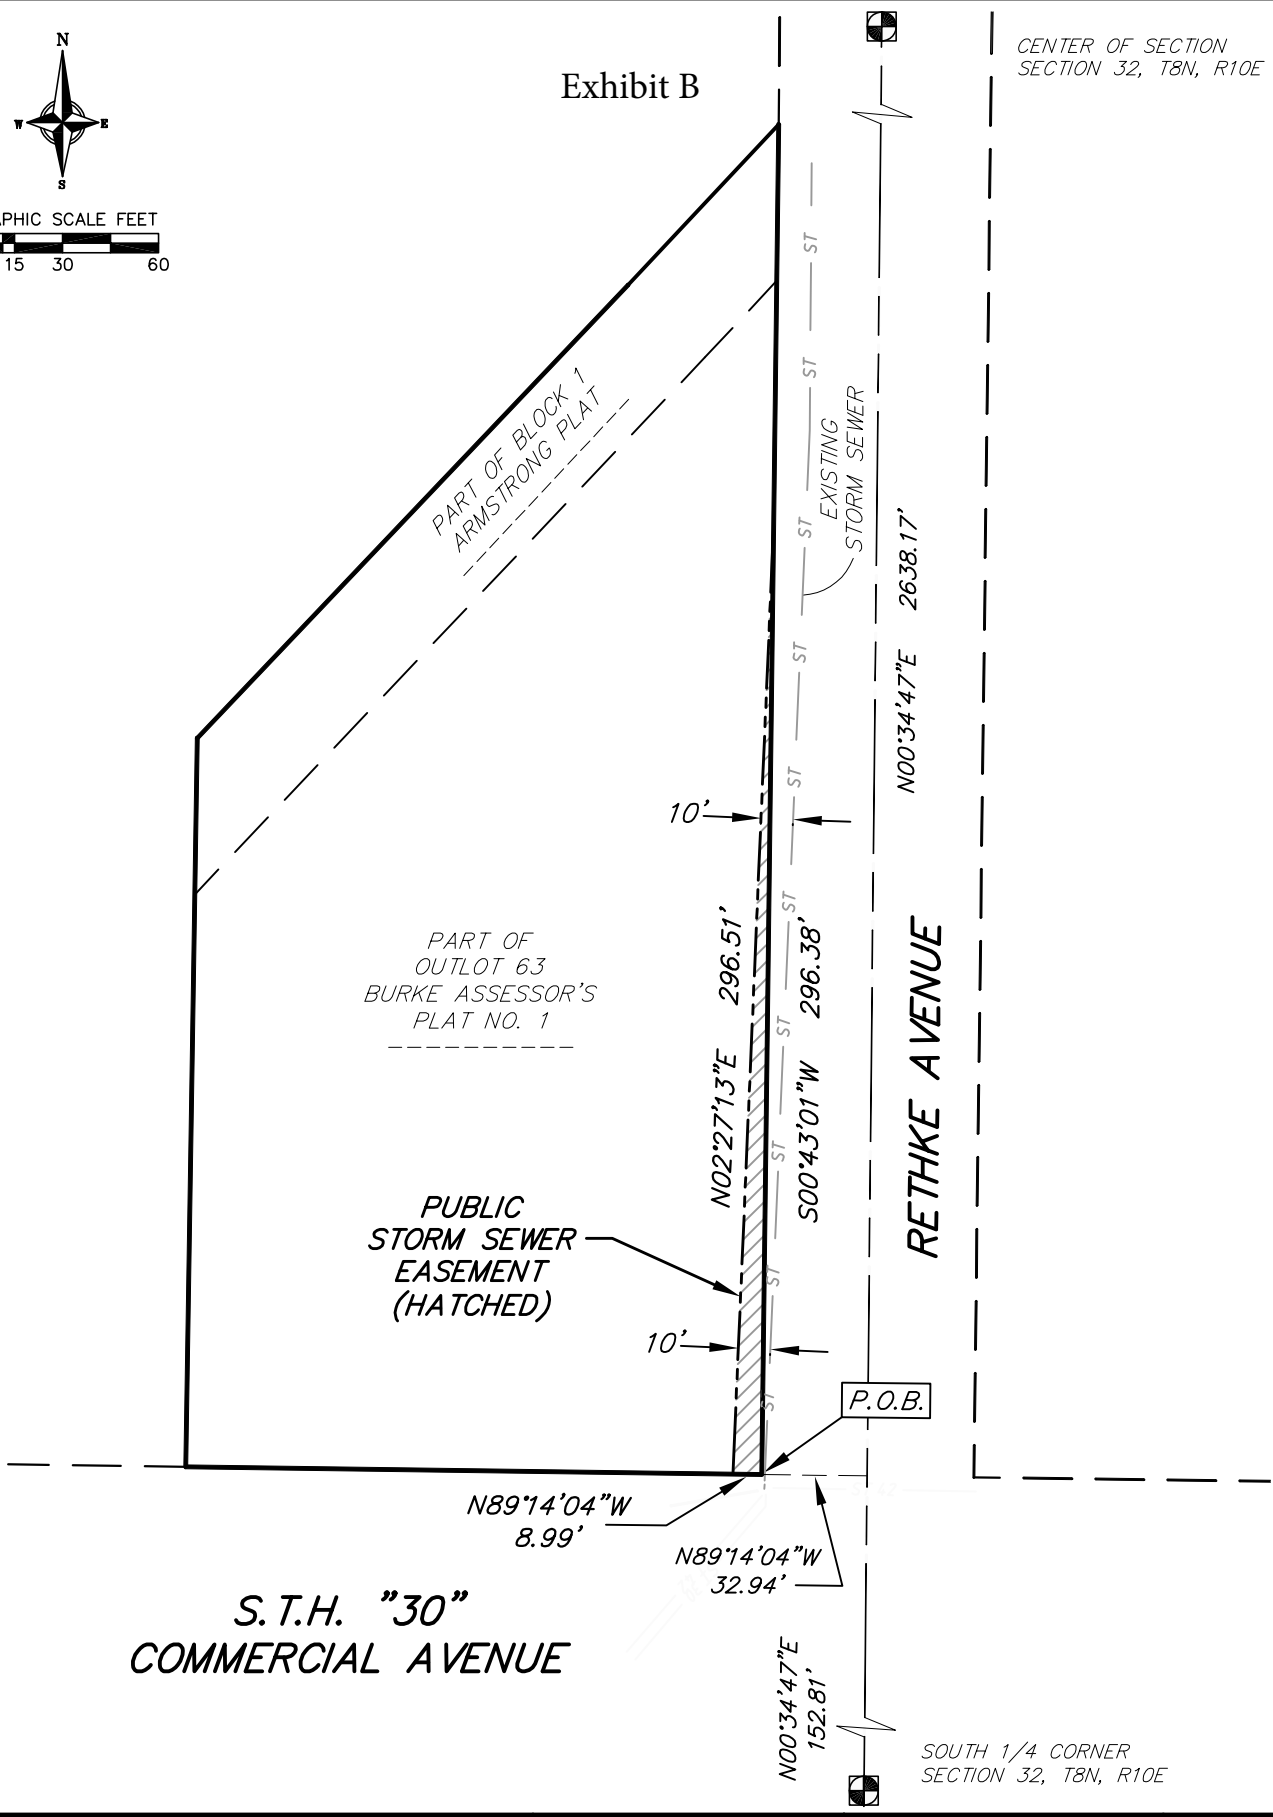

vierbicher
planners | engineers | advisors



Phone: (800) 261-3898

REVISIONS	SCALE	1"=60'	SHEET
8-8-2018	CHECKED	ABAR	
	DRAFTER	PKNU	1 OF 1
	FILE	SEE LEFT SIDE	
JOB NO.	DATE	7-12-2018	
180113			