



City of Madison

Proposed Certified Survey Map & Conditional Use & Demolition

Location

802-826 Regent Street

Project Name

Park & Regent Apartments

Applicant

818 Regent, LLC/Alan Barker, The Lamar Johnson Collaborative/Alison Mills, CRG Acquisition

Existing Use

Two commercial buildings, church & two residential buildings

Proposed Use


Demolish two commercial buildings, one church & 2 residences to construct 10-story mixed-use building with approx. 3,000 sq. ft. of commercial space & 178 apartments on one lot

Public Hearing Dates


Urban Design Commission June 15, 2022

Plan Commission June 27, 2022

Common Council July 12, 2022

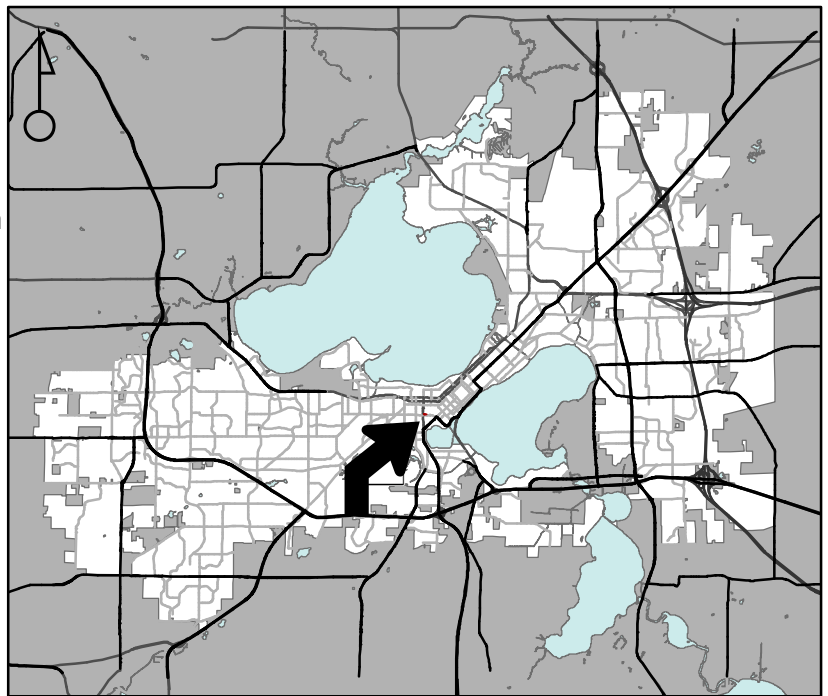

For Questions Contact: Tim Parks at: 261-9632 or tparks@cityofmadison.com or City Planning at 266-4635

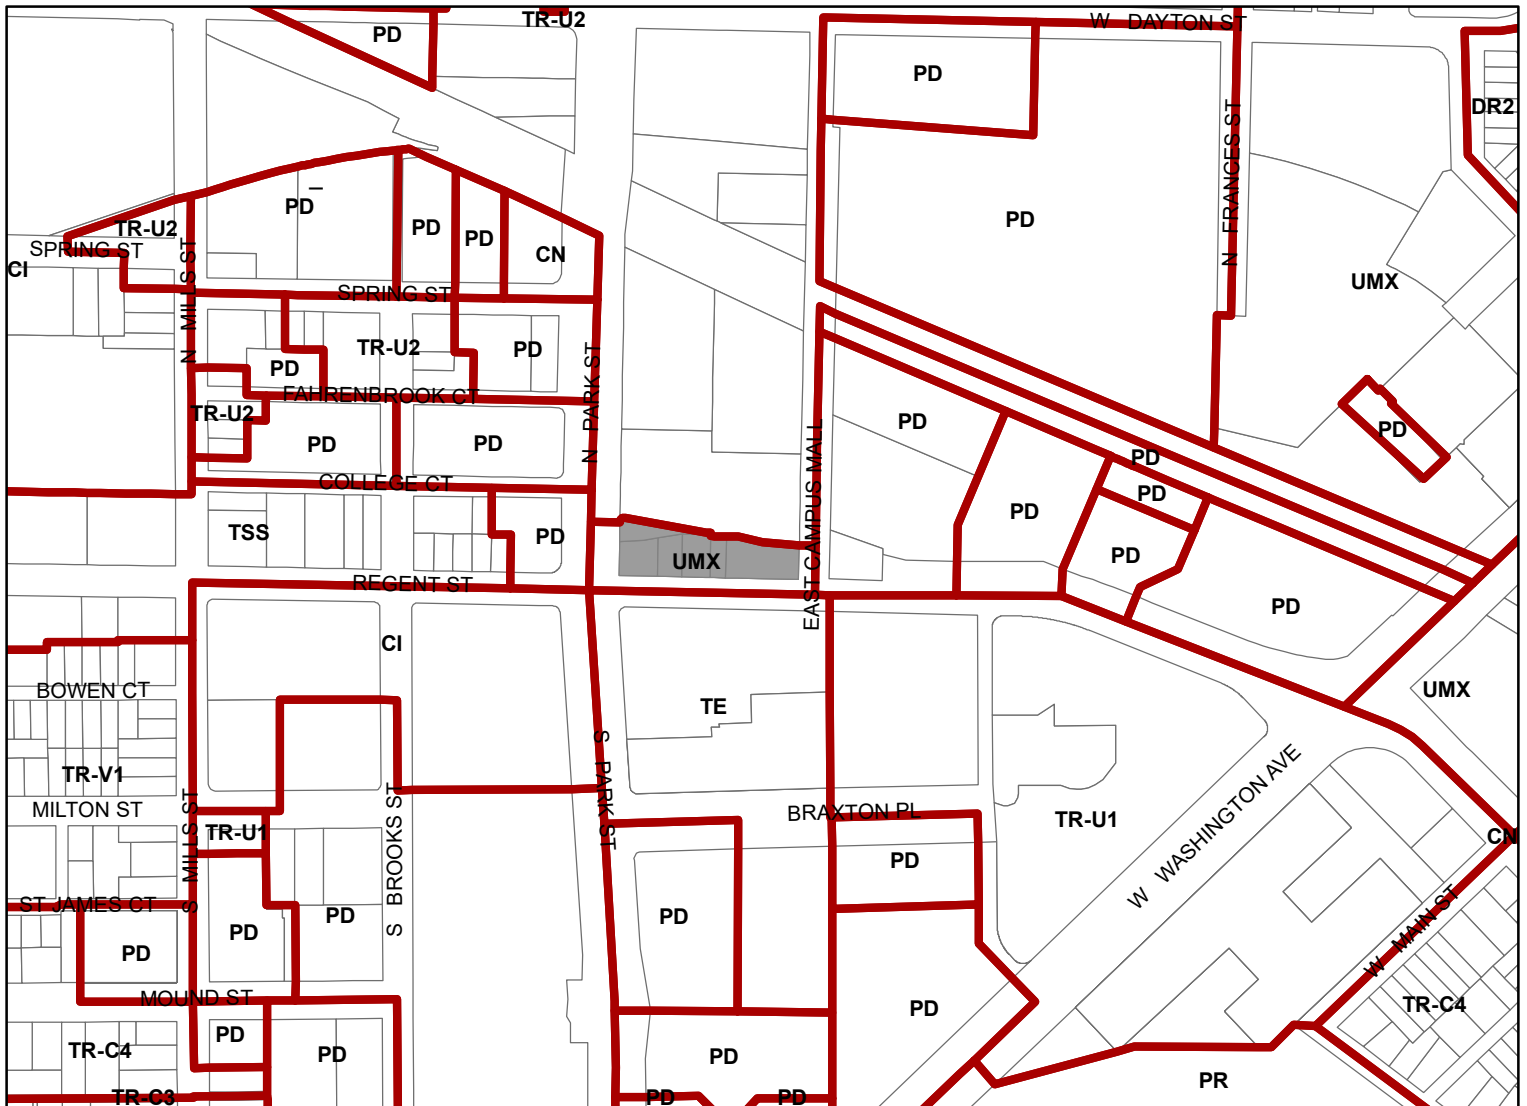

Scale : 1" = 400'

City of Madison, Planning Division : JC : Date : 5-24-22

