



City of Madison

Conditional Use

Location
515 Pinney Street


Project Name
515 Pinney Street

Applicant
RDC Development, LLC / Don Schroeder,
Knothe & Bruce Architects, LLC


Existing Use
Vacant

Proposed Use
Construct 88-unit apartment building

Public Hearing Date
Plan Commission
03 December 2018

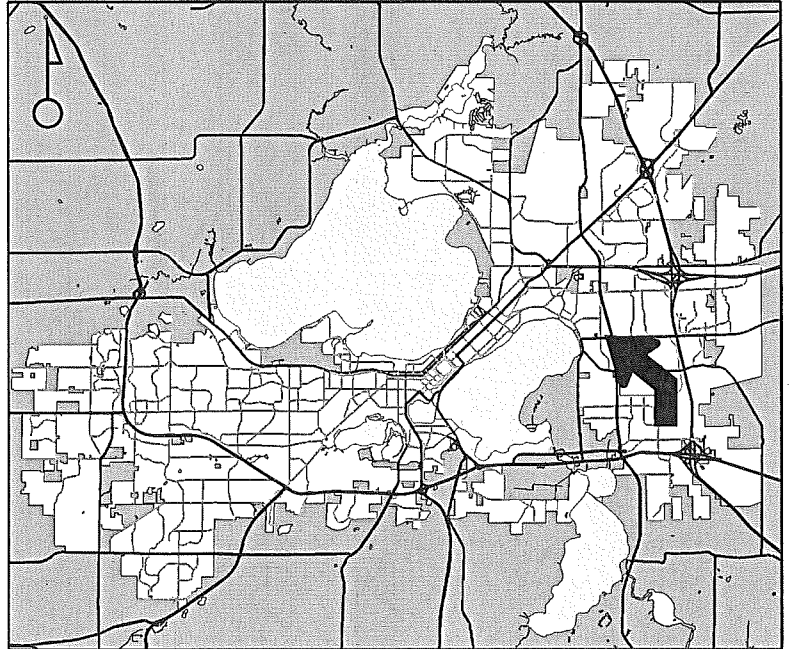

For Questions Contact: Colin Punt at: 243-0455 or cpunt@cityofmadison.com or City Planning at 266-4635

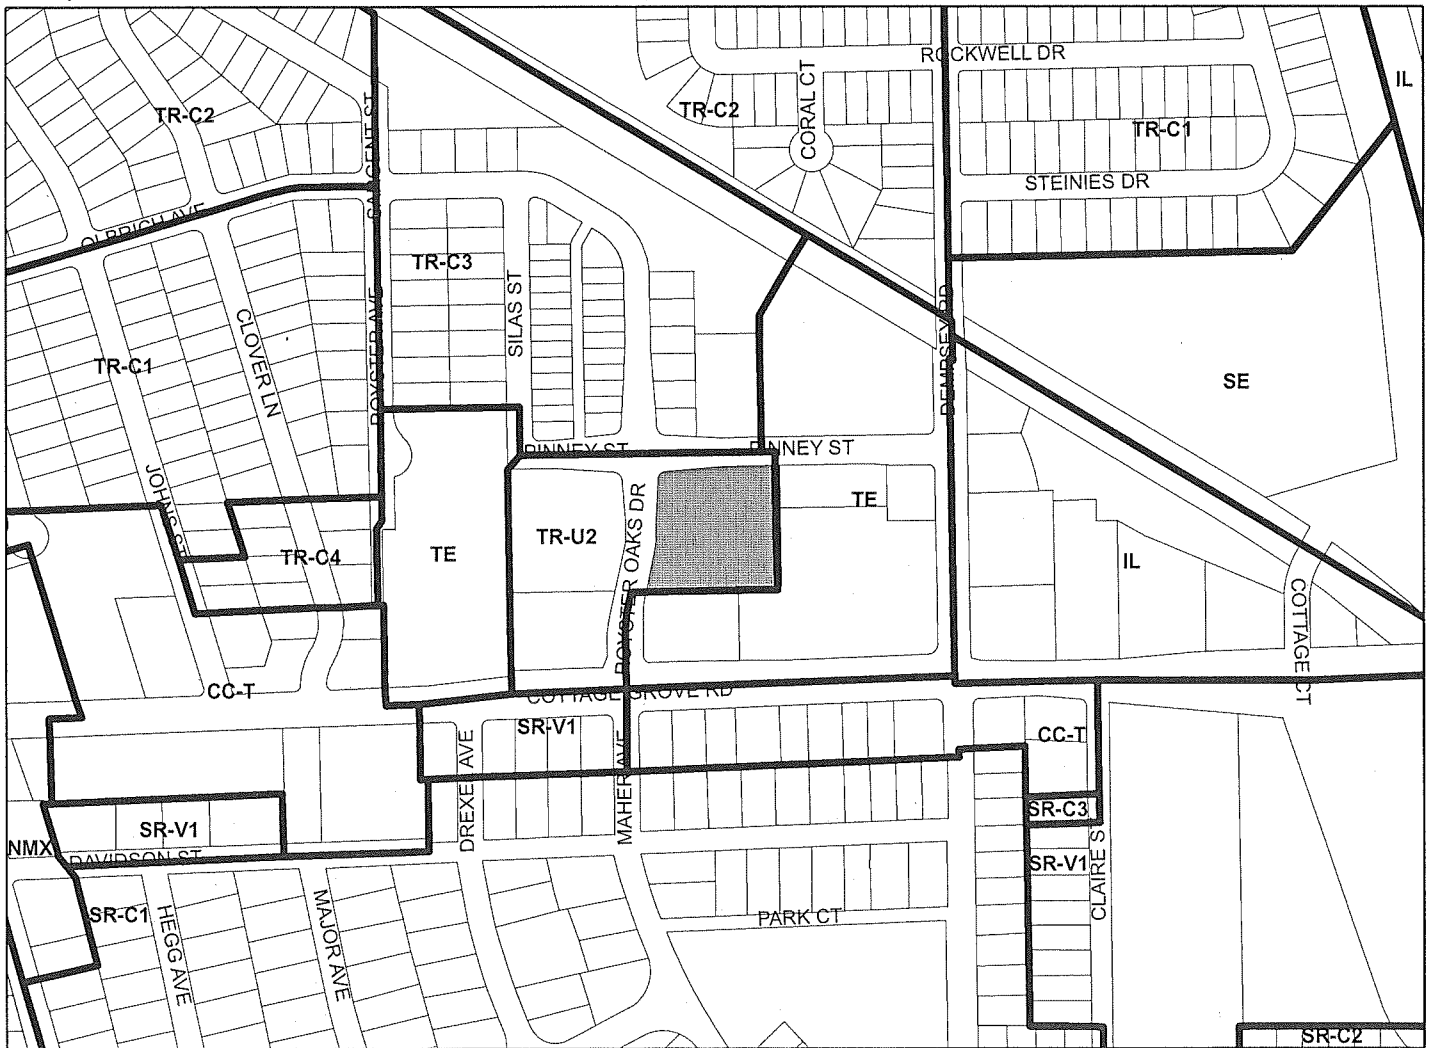

Scale : 1" = 400'

City of Madison, Planning Division : PPE : Date : 27 November 2018

4

