



City of Madison

Demolition

Location

629 Spruce Street

Applicant

Jared Dubey


Request

Demolish single-family residence


Public Hearing Date

Plan Commission

December 12, 2022

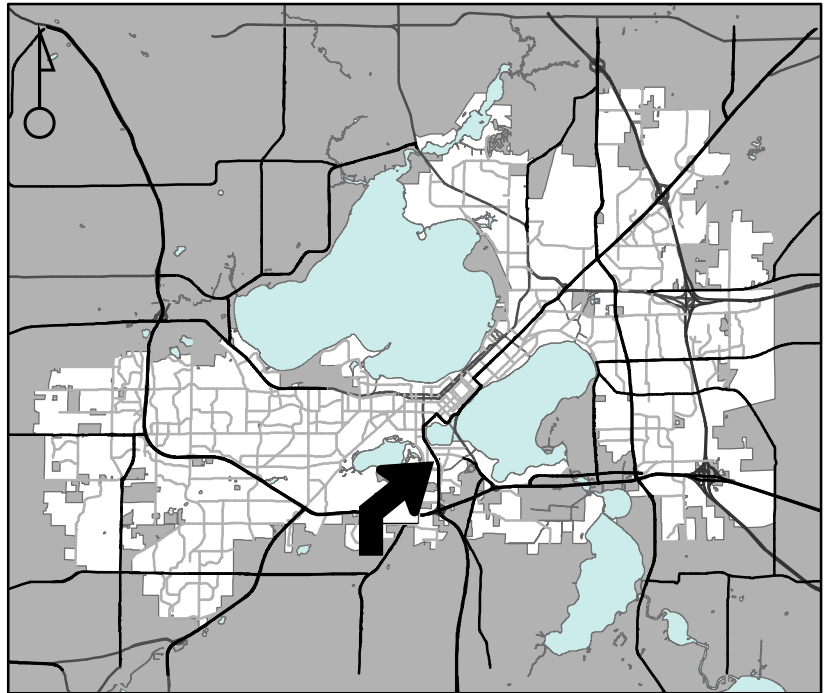

For Questions Contact: Chris Wells at: 261-9135 or cwells@cityofmadison.com or City Planning at 266-4635

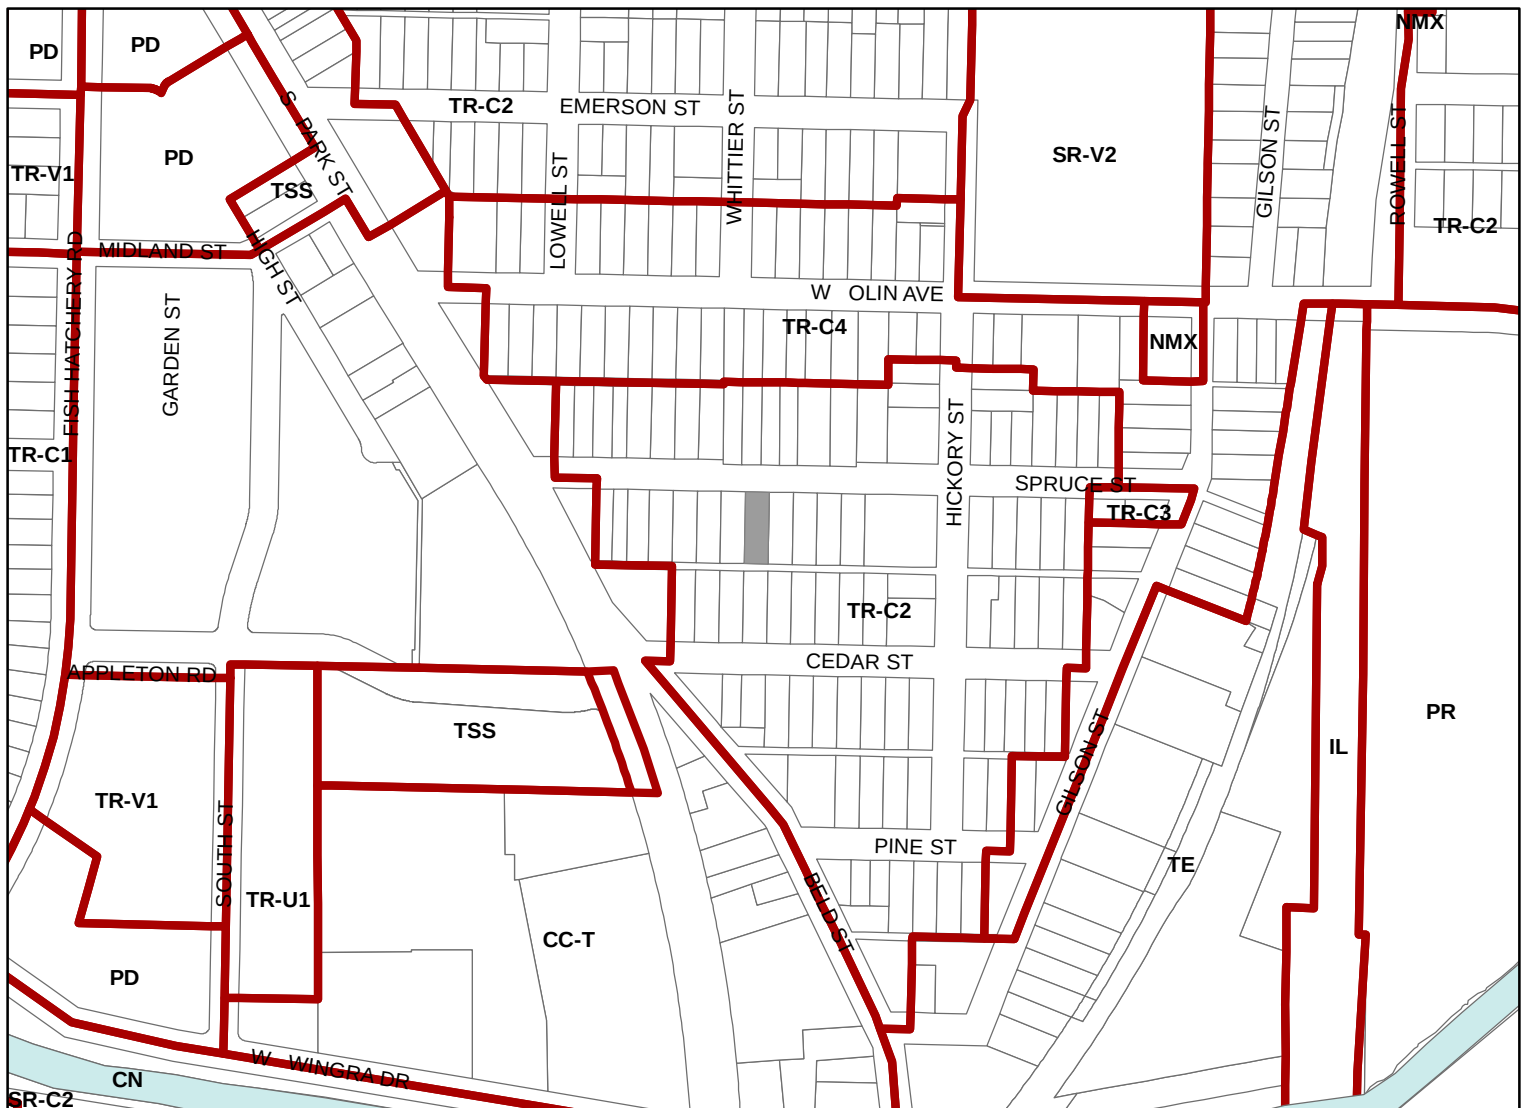

Scale : 1" = 400'

City of Madison, Planning Division : JC : Date : 11-17-22

