



City of Madison

Demolition

Location

822 West Shore Drive

Project Name

Leeper Demo

Applicant

Tyler Leeper and Katie Holt / Brittney Jackson, Acker Builders

Existing Use

Single Family Home


Proposed Use

Demolish single-family residence to construct new single-family residence


Public Hearing Date

Plan Commission

17 September 2018

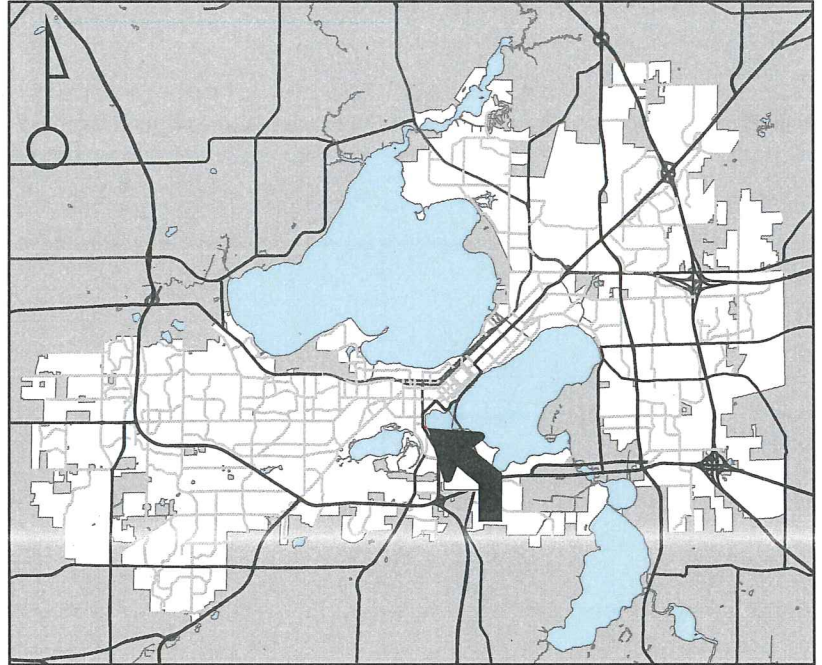

For Questions Contact: Colin Punt at: 243-0455 or cpunt@cityofmadison.com or City Planning at 266-4635

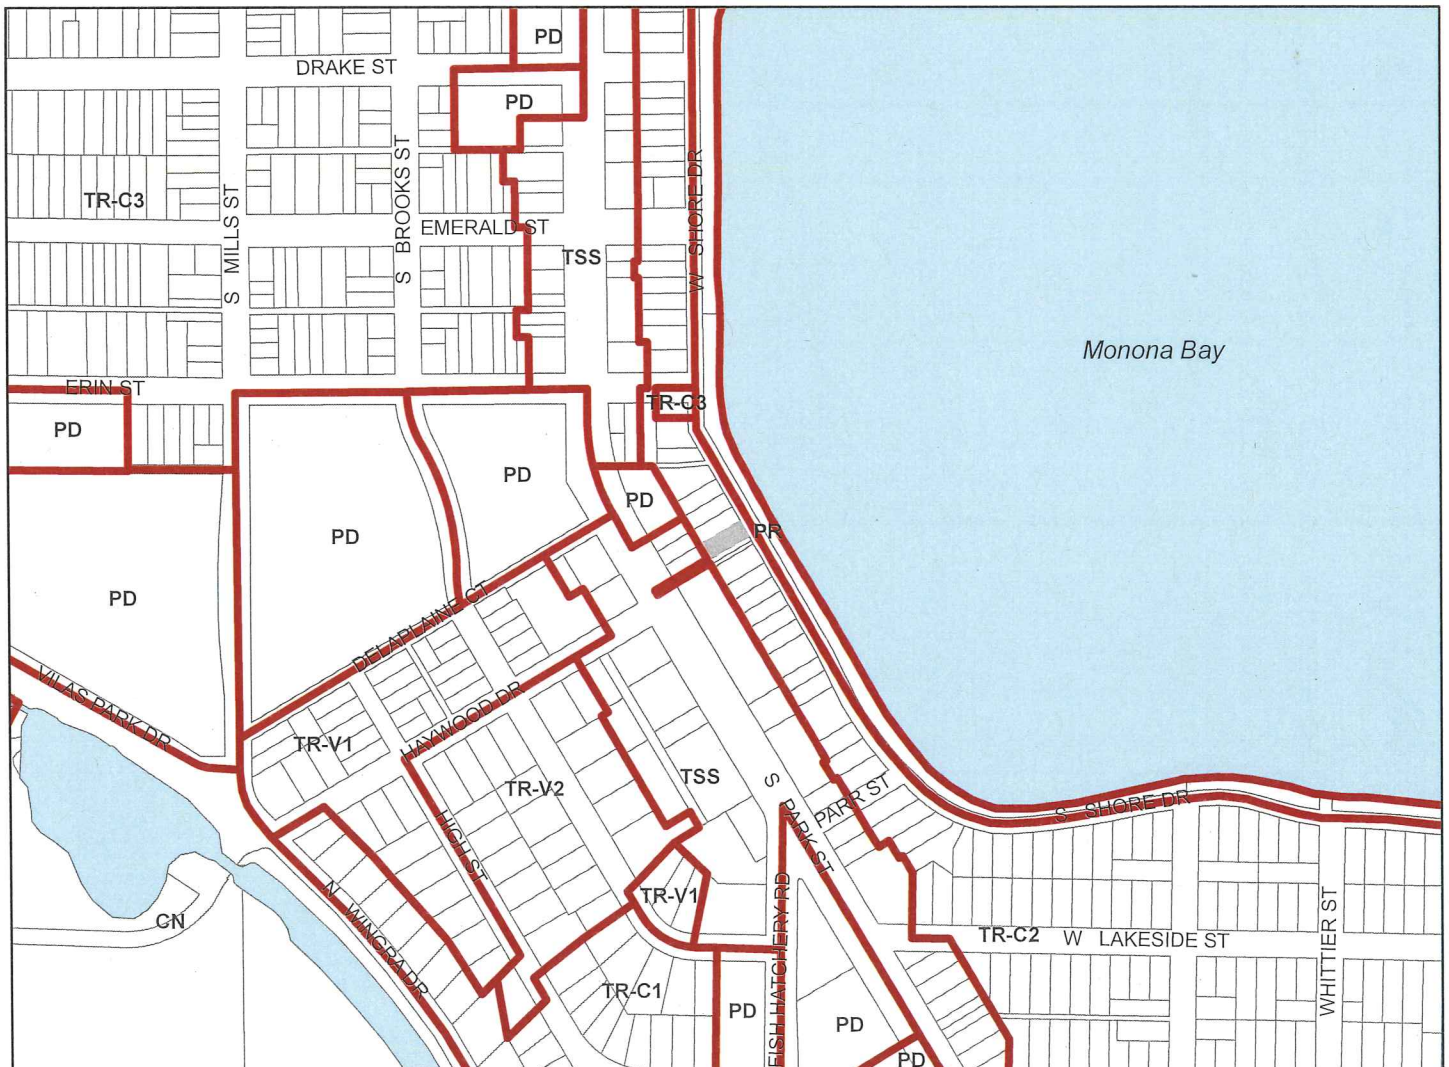

Scale : 1" = 400'

City of Madison, Planning Division : PPE : Date : 04 September 2018

22

